

St Dominic's College

54 Gascoigne St, Kingswood NSW

Development Application



1 LOCATION PLAN
NTS

- Architectural Drawing List**
- DA001 Cover Sheet & Site Location
 - DA020 Perspectives 01
 - DA021 Perspectives 02
 - DA101 Site Master Plan
 - DA102 Site & Field Analysis Plan
 - DA103 Block E Location Analysis
 - DA111 BLOCK E - Demolition Plan
 - DA120 BLOCK E - Plans L0, L1
 - DA121 BLOCK E - Plans L2, Roof
 - DA200 BLOCK E Copeland St Elevations
 - DA201 BLOCK E - Elevations 01
 - DA320 BLOCK E - Sections
 - DA410 BLOCK E Shadow Diagram 01
 - DA411 BLOCK E Shadow Diagram 02
 - DA412 BLOCK E Shadow Diagram 03
 - DA500 Block E - Materials/Finishes Schedule

- Architect
- PMDL**
Sydney Level 8, 28 Clarke Street Crows Nest NSW 2065
Phone +61 2 8458 5500 Email: sydney@pmdl.com.au
Andrew Pender 5317 / David Morris 5865 / Vicki van Dijk 9476
- Planning
- DFP Planning Pty Ltd**
PO Box 230, Thornleigh NSW 2120
Phone +61 2 9980 6933 Email searp@dfppanning.com.au
- BCA
- AED Group**
Suite 3.04, 55 Miller Street, Pyrmont NSW 2009
Phone +61 2 9571 8433 Email kelly@aedconsulting.com.au
- Landscape + Arborist
- Arterra**
Suite 602, 51 Rawson Street, Epping NSW 2121
Phone +61 2 9957 2466 Email cbarrow@arterra.com.au
- Structural
- Geoff Ninnes, Fong + Partners**
Level 1, 68-70 Crown Street Woolloomooloo NSW 2011
Phone +61 2 9332 5100 Email bradf@gnfp.com.au
- Services
- JHA Consulting**
Level 23 101 Miller Street North Sydney 2060 NSW
Phone +61 9437 1000 Email Samuel.Tong@jhaengineers.com.au

P1	9.8.19	For Development Application
ISSUE	DATE	REVISION
DO NOT SCALE FROM DRAWING. USE FIGURED DIMENSIONS ONLY. CHECK ALL DIMENSIONS ON SITE BEFORE ANY MANUFACTURE OR CONSTRUCTION.		
0mm	50mm	100mm

PMDL ARCHITECTURE
INTERIORS
MASTERPLANNING

pmdl.com.au

NSW NOMINATED ARCHITECTS: ANDREW PENDER 5317 DAVID MORRIS 5865 PETER DODDRELL 5154
PMDL ARCHITECTURE + DESIGN (HK (LIMITED))
PMDL ARCHITECTURE + DESIGN PTY LTD ABN 56 062 963 337

PROJECT

St. Dominic's College Works- Block E


CLIENT

St. Dominic's College

DRAWING

Cover Sheet & Site Location

CLIENT REF & CONTACT			
54 Gascoigne St, KINGSWOOD NSW			
DATE	DRAWN	PROJECT#	DWG#
Feb 2019	SH		
SCALE	CHKD	VVD	2794
NTS			DA001 P1

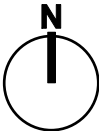



Southern Elevation



Southern Entrance



Western Entrance





Northern Elevation



North West Perspective



South West Perspective



P1	9.8.19	For Development Application
ISSUE	DATE	REVISION
DO NOT SCALE FROM DRAWING, USE FIGURED DIMENSIONS ONLY. CHECK ALL DIMENSIONS ON SITE BEFORE ANY MANUFACTURE OR CONSTRUCTION.		
0mm	50mm	100mm

PMDL  **ARCHITECTURE
INTERIORS
MASTERPLANNING**

pmdl.com.au

NSW NOMINATED ARCHITECTS: ANDREW FENDER 5337 DAVID MORRIS 5885 PETER DODDRELL 5154
PMDL ARCHITECTURE + DESIGN INC (LIMITED)
PMDL ARCHITECTURE + DESIGN PTY LTD ABN 56 062 961 337

PROJECT

St. Dominic's College Works- Block E

CLIENT

St. Dominic's College


DRAWING

Block E - Perspectives 02


CLIENT REF & CONTACT



54 Gascoigne St

DATE	DRAWN	PROJECT#	DWG#	REVISION
Jan 2019	SH			
SCALE	CHKD	2794	DA021	P1
1:200@A1	VVD			

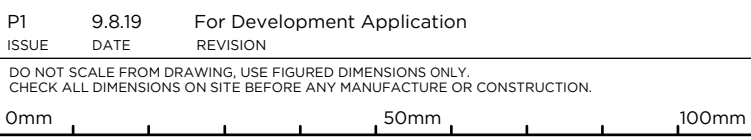

CLIENT REF & CONTACT				
54 Gascoigne St				
DATE	DRAWN	PROJECT#	DWG#	REVISION
Jan 2019	SH			
SCALE	CHKD		DA111	P1
1:200@A1	VvD	2794		

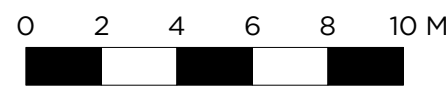

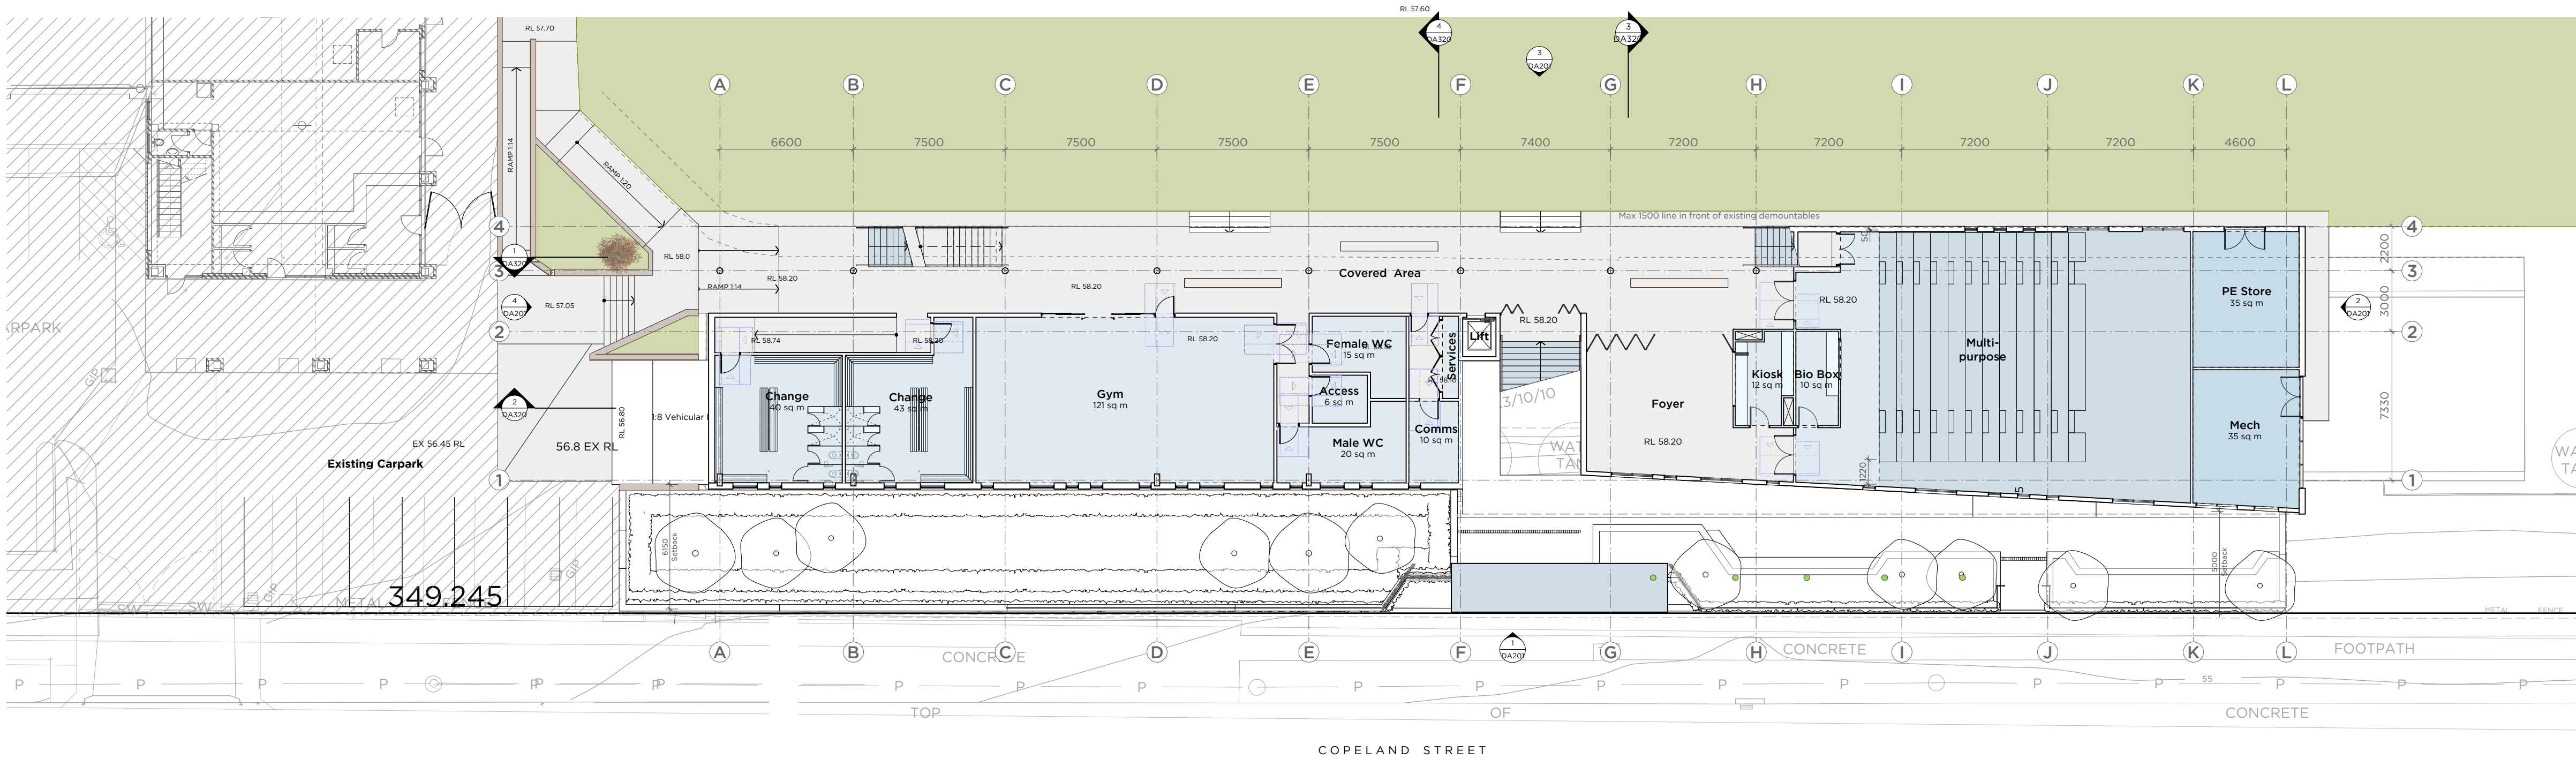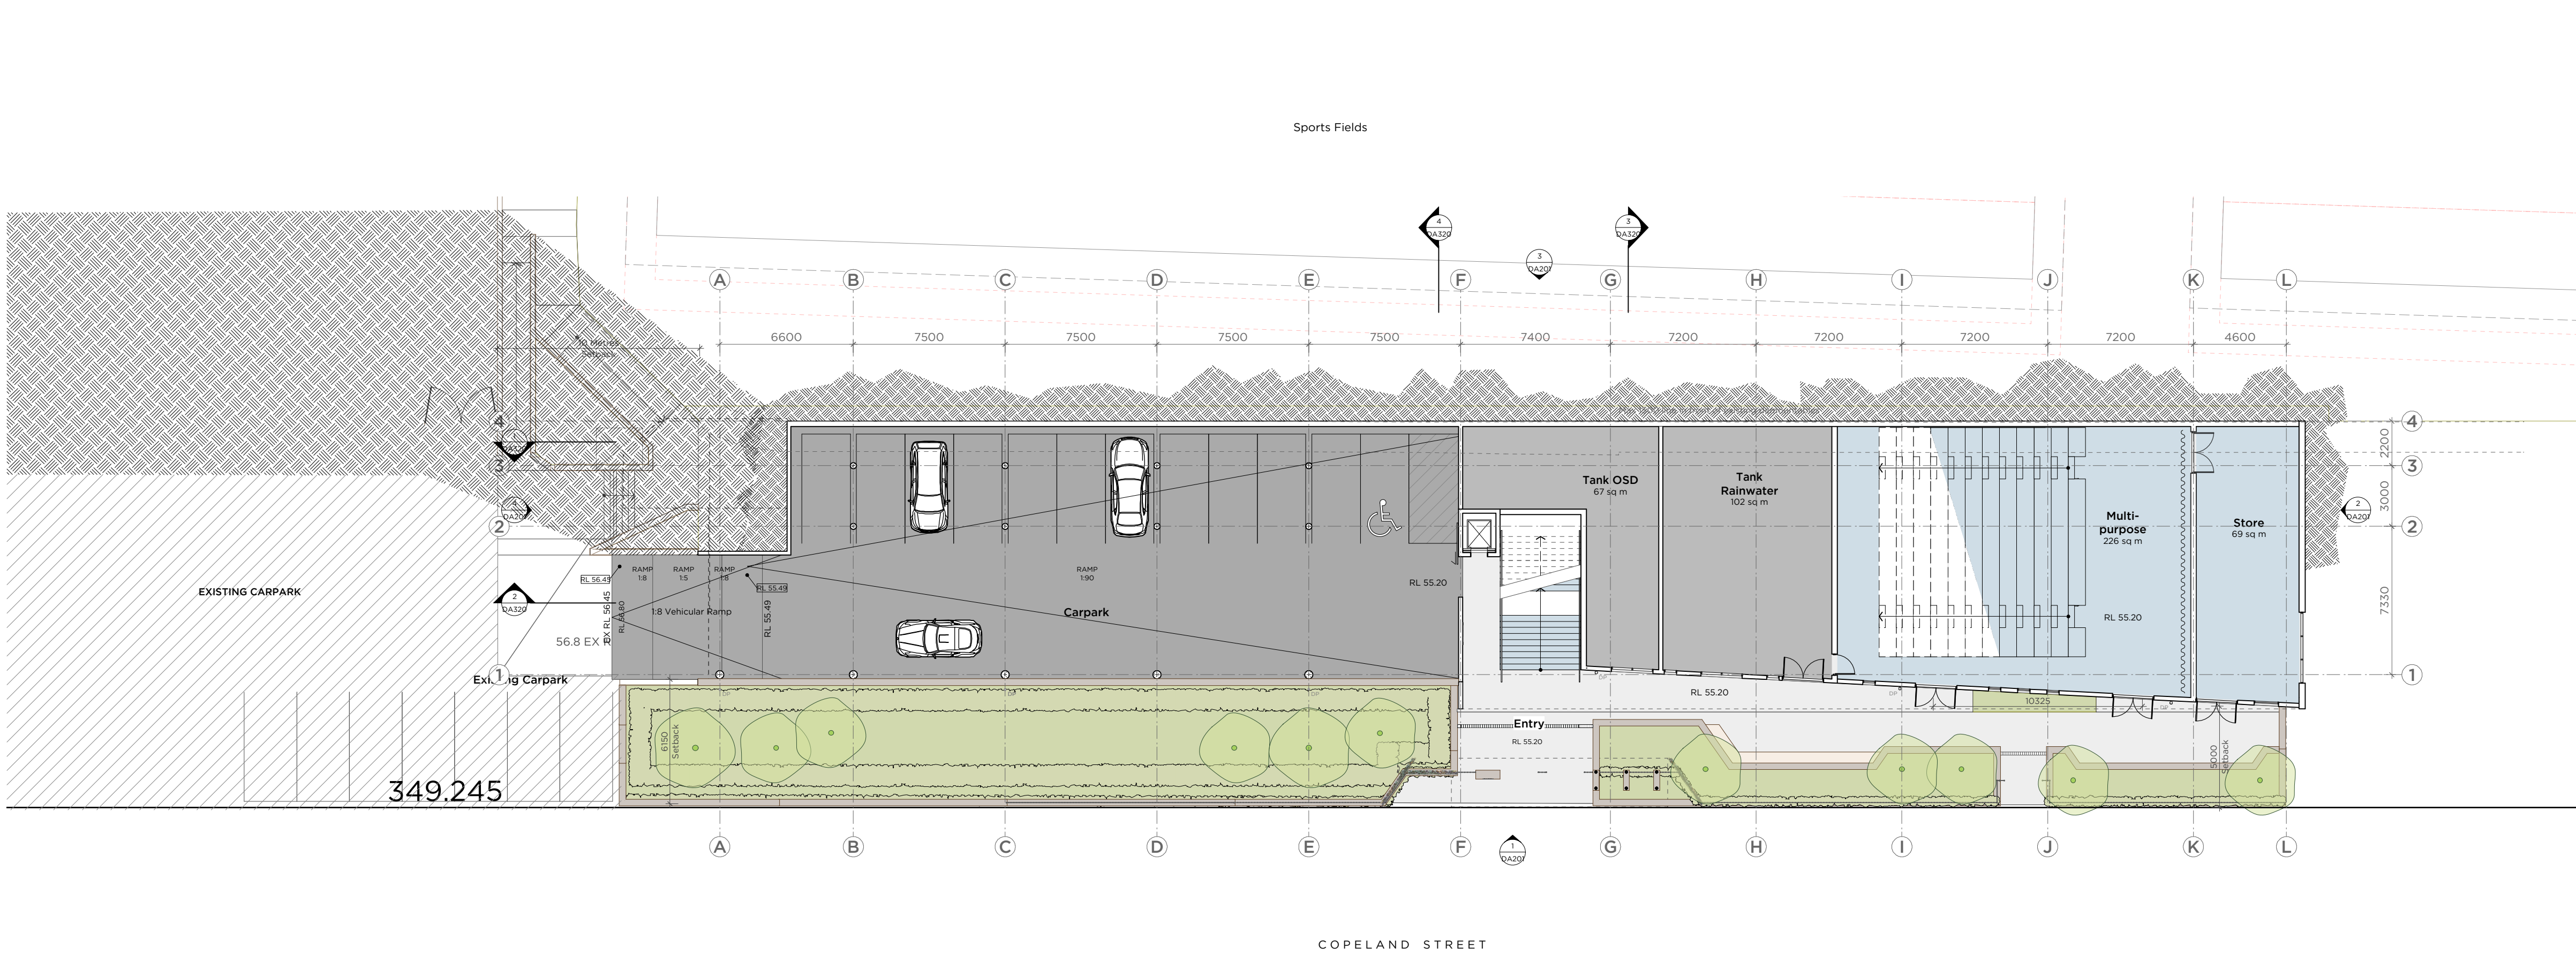

P1 9.8.19 For Development Application
ISSUE DATE REVISION
DO NOT SCALE FROM DRAWING. USE FIGURED DIMENSIONS ONLY.
CHECK ALL DIMENSIONS ON SITE BEFORE ANY MANUFACTURE OR CONSTRUCTION.

PMDL ARCHITECTURE
INTERIORS
MASTERPLANNING

pmdl.com.au

NEW NOMINATED ARCHITECTS: ANDREW PENDER 5337 DAVID MORRIS 5865 PETER OGDONELL 5154
PMDL ARCHITECTURE + DESIGN HK LTD
PMDL ARCHITECTURE + DESIGN PTY LTD ABN 56 062 961 317

PROJECT

St. Dominic's College Works- Block E

CLIENT

St. Dominic's College

DRAWING

Block E - Proposed Plans L0, L1

CLIENT REF & CONTACT

54 Gascoigne St

DATE

Jan 2019

SCALE

1:200@A1

DRAWN

SH

PROJECT#

2794

DWG#

DA120


REVISION

P1




0 2 4 6 8 10 M



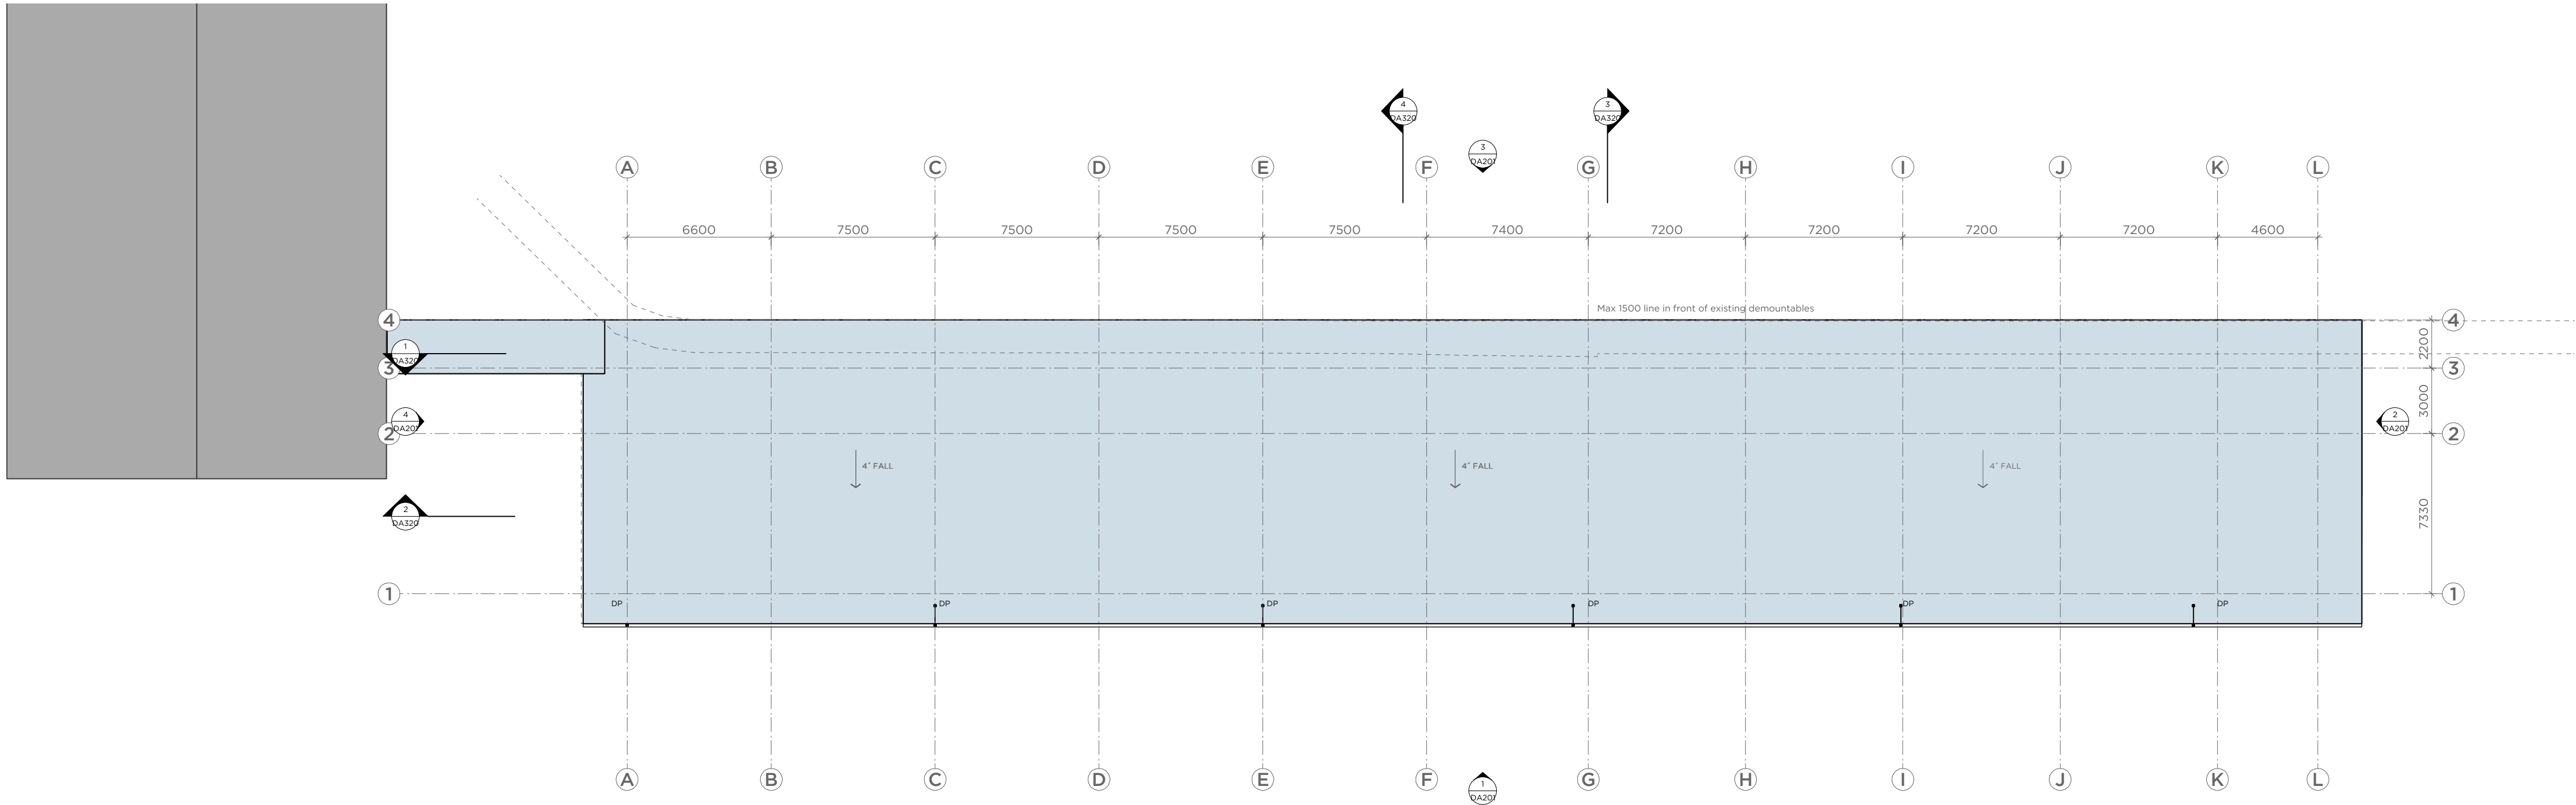

2 PLAN - Roof
Scale: 1:200

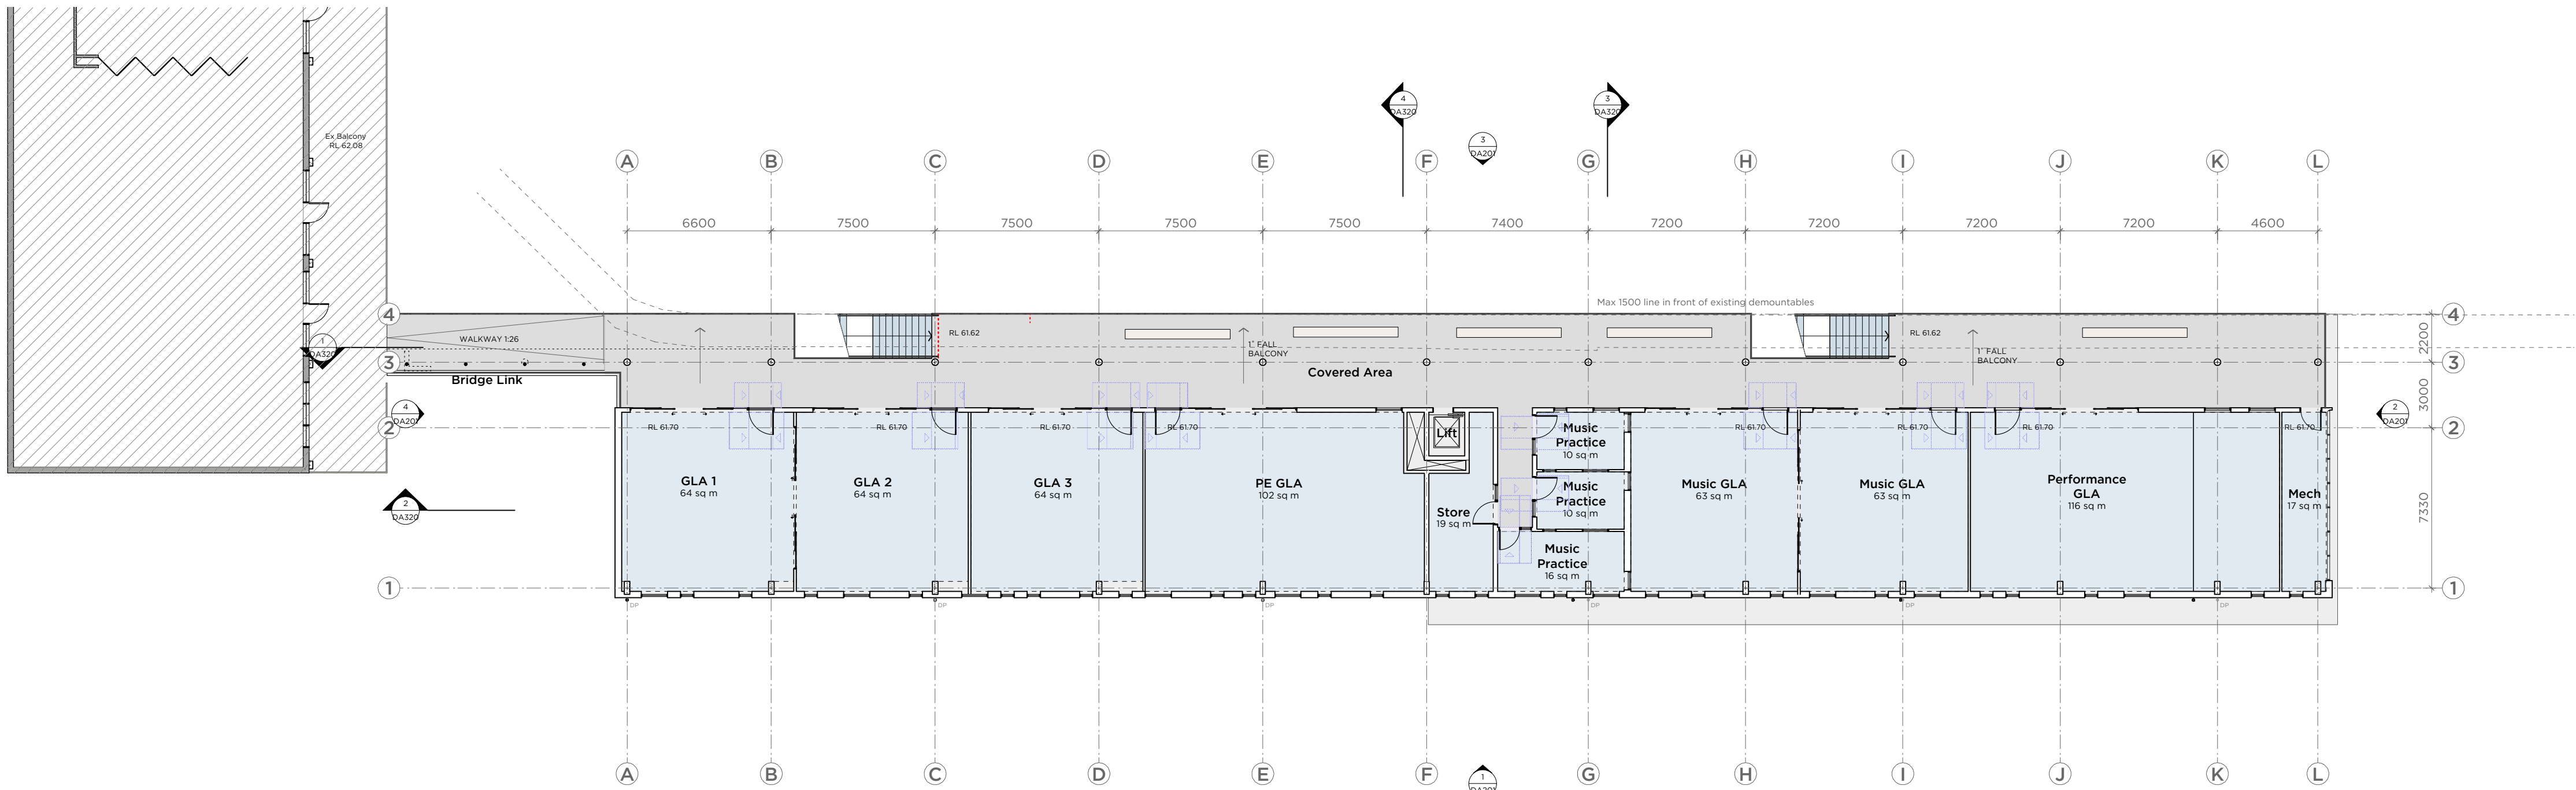

1 PLAN - Level 2
Scale: 1:200

LEGEND:

- OUT OF SCOPE (shown grey)
- Existing Wall/Structure
- New Wall/Structure
- Proposed works

P1 9.8.19 For Development Application
ISSUE DATE REVISION
DO NOT SCALE FROM DRAWING. USE FIGURED DIMENSIONS ONLY.
CHECK ALL DIMENSIONS ON SITE BEFORE ANY MANUFACTURE OR CONSTRUCTION.
0mm 50mm 100mm

PMDL ARCHITECTURE INTERIORS MASTERPLANNING

NEW NOMINATED ARCHITECTS: ANDREW PENDER 5337 DAVID MORRIS 5865 PETER DOODRELL 5154
PMDL ARCHITECTURE + DESIGN HK LIMITED
PMDL ARCHITECTURE + DESIGN PTY LTD ABN 56 062 961 317
PROJECT

St. Dominic's College Works- Block E

CLIENT

St. Dominic's College

DRAWING

Block E - Proposed Plans L2, Roof

CLIENT REF & CONTACT


54 Gascoigne St


DATE Jan 2019 DRAWN SH PROJECT# DWG# REVISION

SCALE 1:200@A1 CHKD VVD 2794 DA121 P1




0 2 4 6 8 10 M

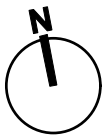


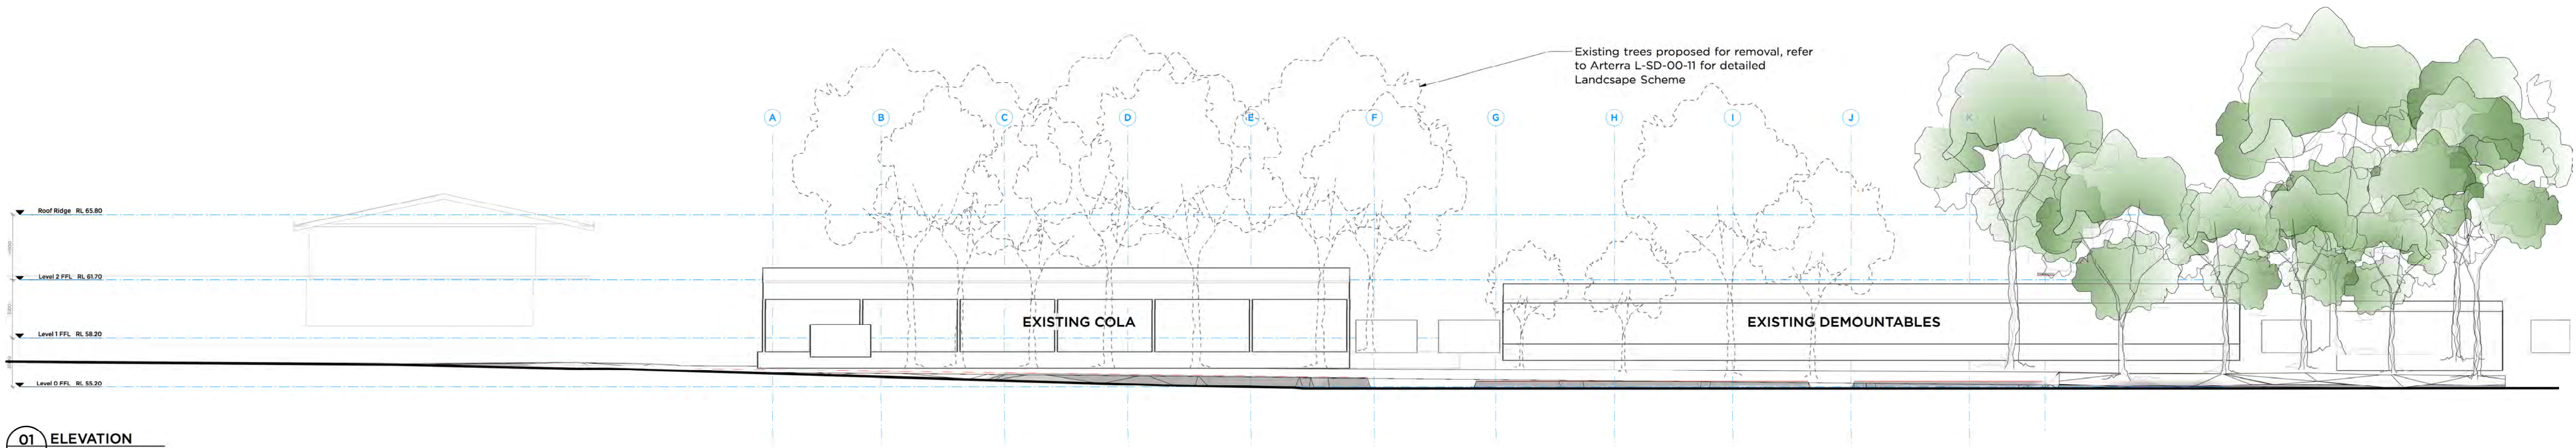

01 ELEVATION
Copeland Street - Existing
 Scale 1:200

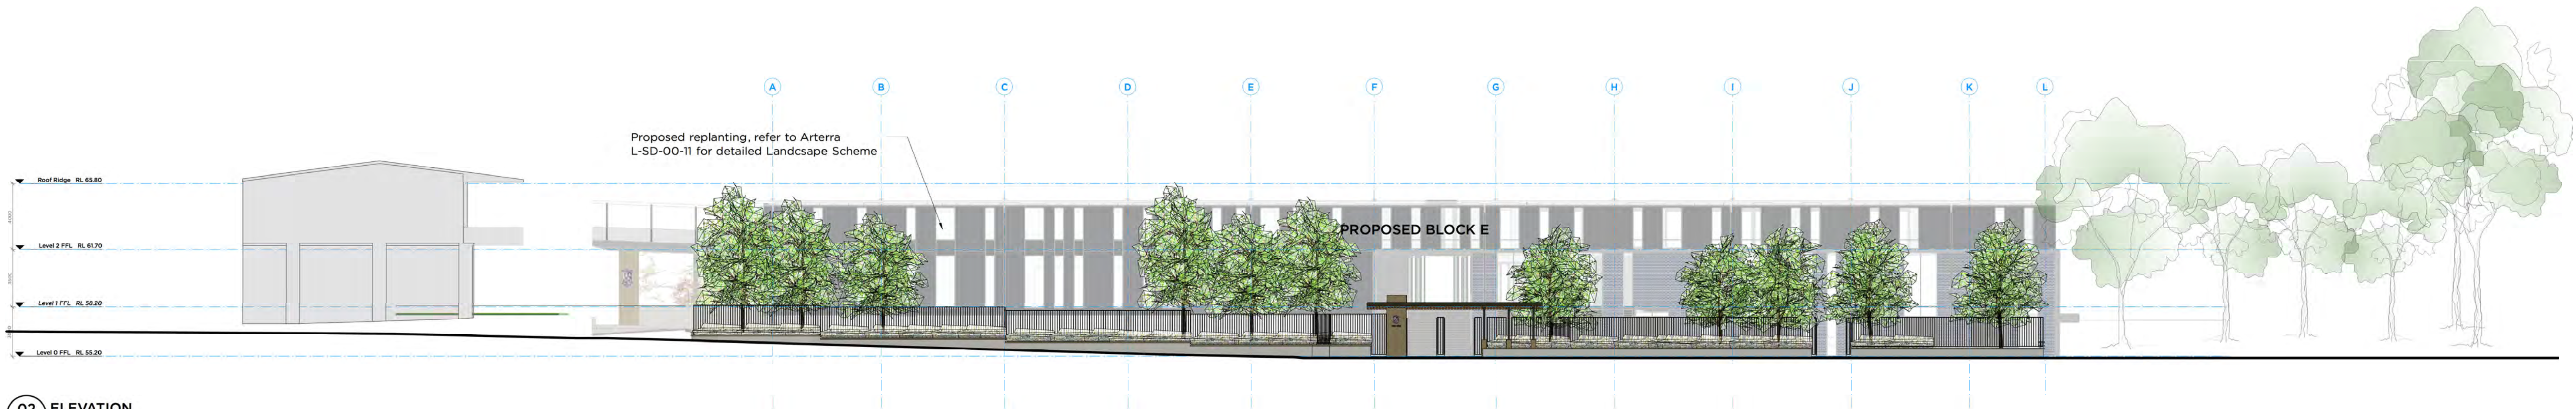

02 ELEVATION
Copeland Street - Proposed
 Scale 1:200

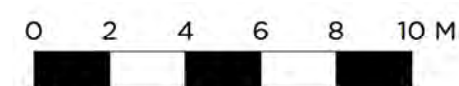

P1 9.8.19 For Development Application
 ISSUE DATE REVISION
 DID NOT SCALE FROM DRAWING USE FIGURED DIMENSIONS ONLY
 CHECK ALL DIMENSIONS ON SITE BEFORE ANY MANUFACTURE OR CONSTRUCTION
 0mm 50mm 100mm

PMDL  **ARCHITECTURE
INTERIORS
MASTERPLANNING**

pmdl.com.au
 NSW NOMINATED ARCHITECTS: ANDREW PENDER 5317 DAVID MORRIS 5865 PETER O'DOORELL 5154
 PMDL ARCHITECTURE + DESIGN INC (LIMITED)
 PMDL ARCHITECTURE + DESIGN PTY LTD ABN 56 062 961 317
 PROJECT






St. Dominic's College Works- Block E

CLIENT
St. Dominic's College

DRAWING
Copeland St Elevations

CLIENT REF & CONTACT
 54 Gascoigne St

DATE May 2016	DRAWN RD	PROJECT# 2509	DWG# DA200	REVISION P1
SCALE 1:100@A1	CHKD CP			

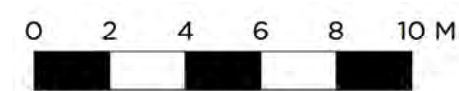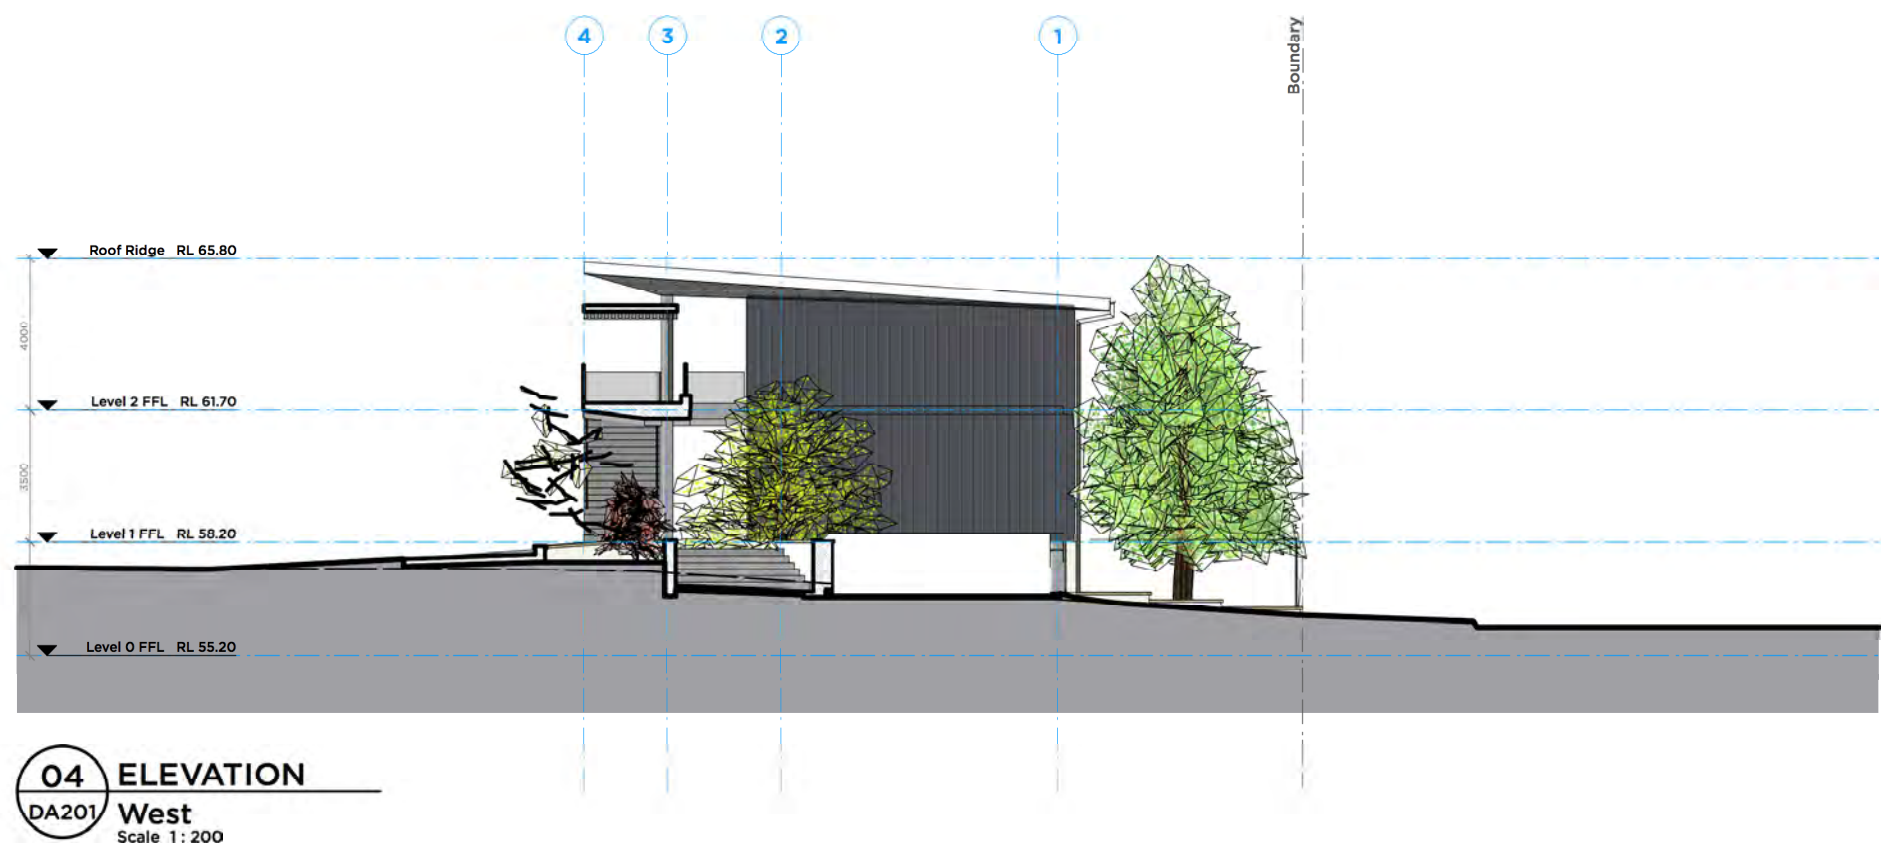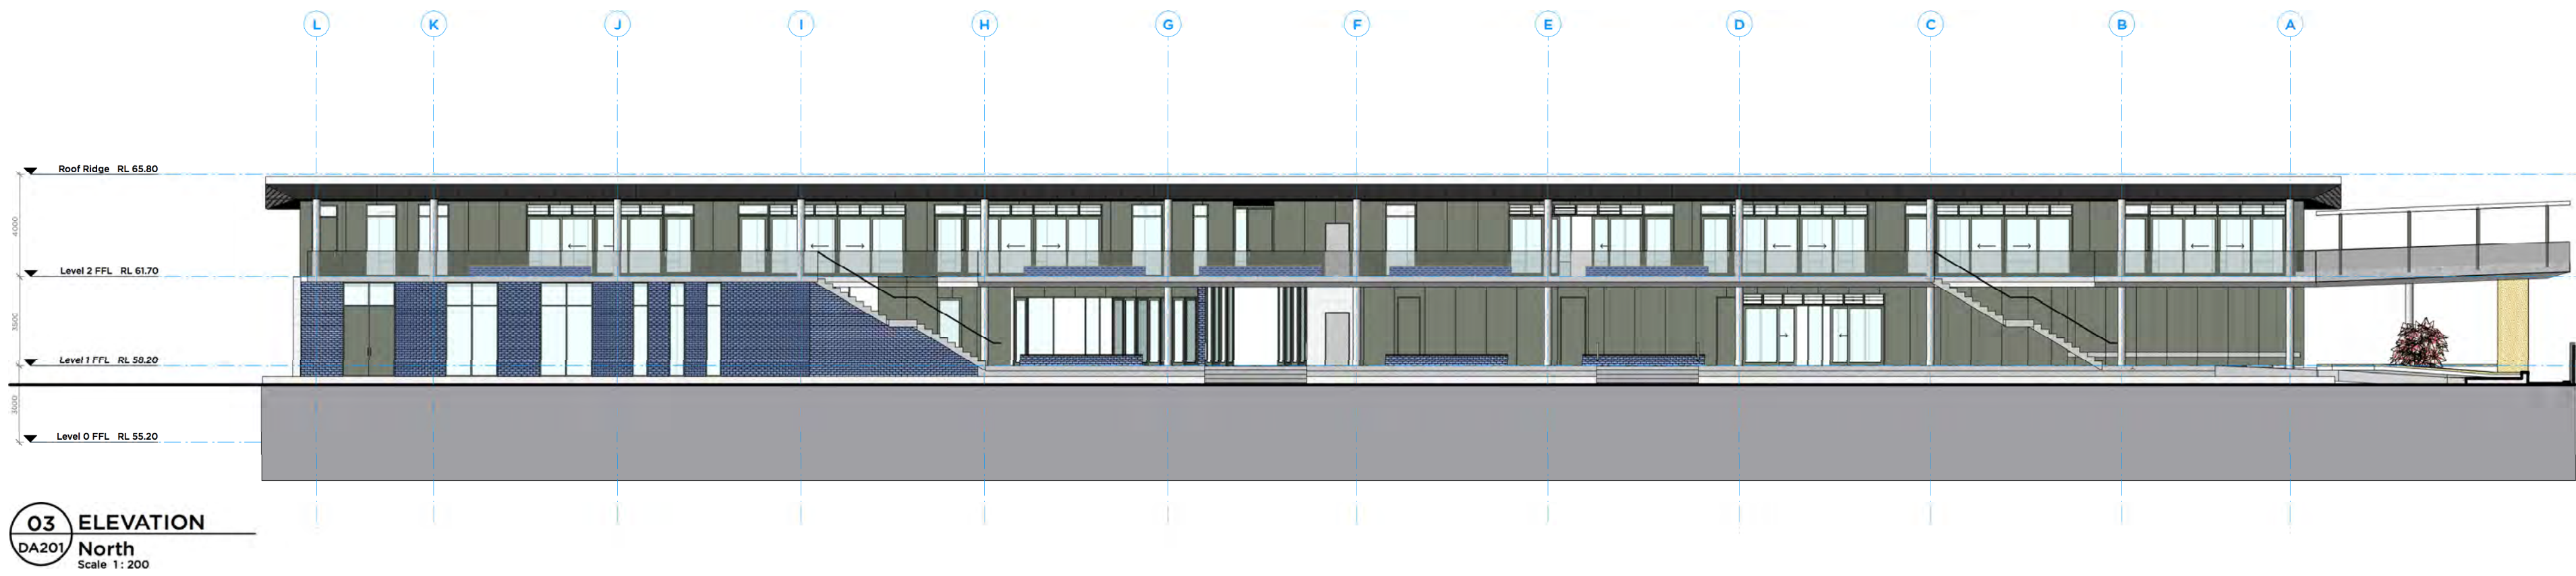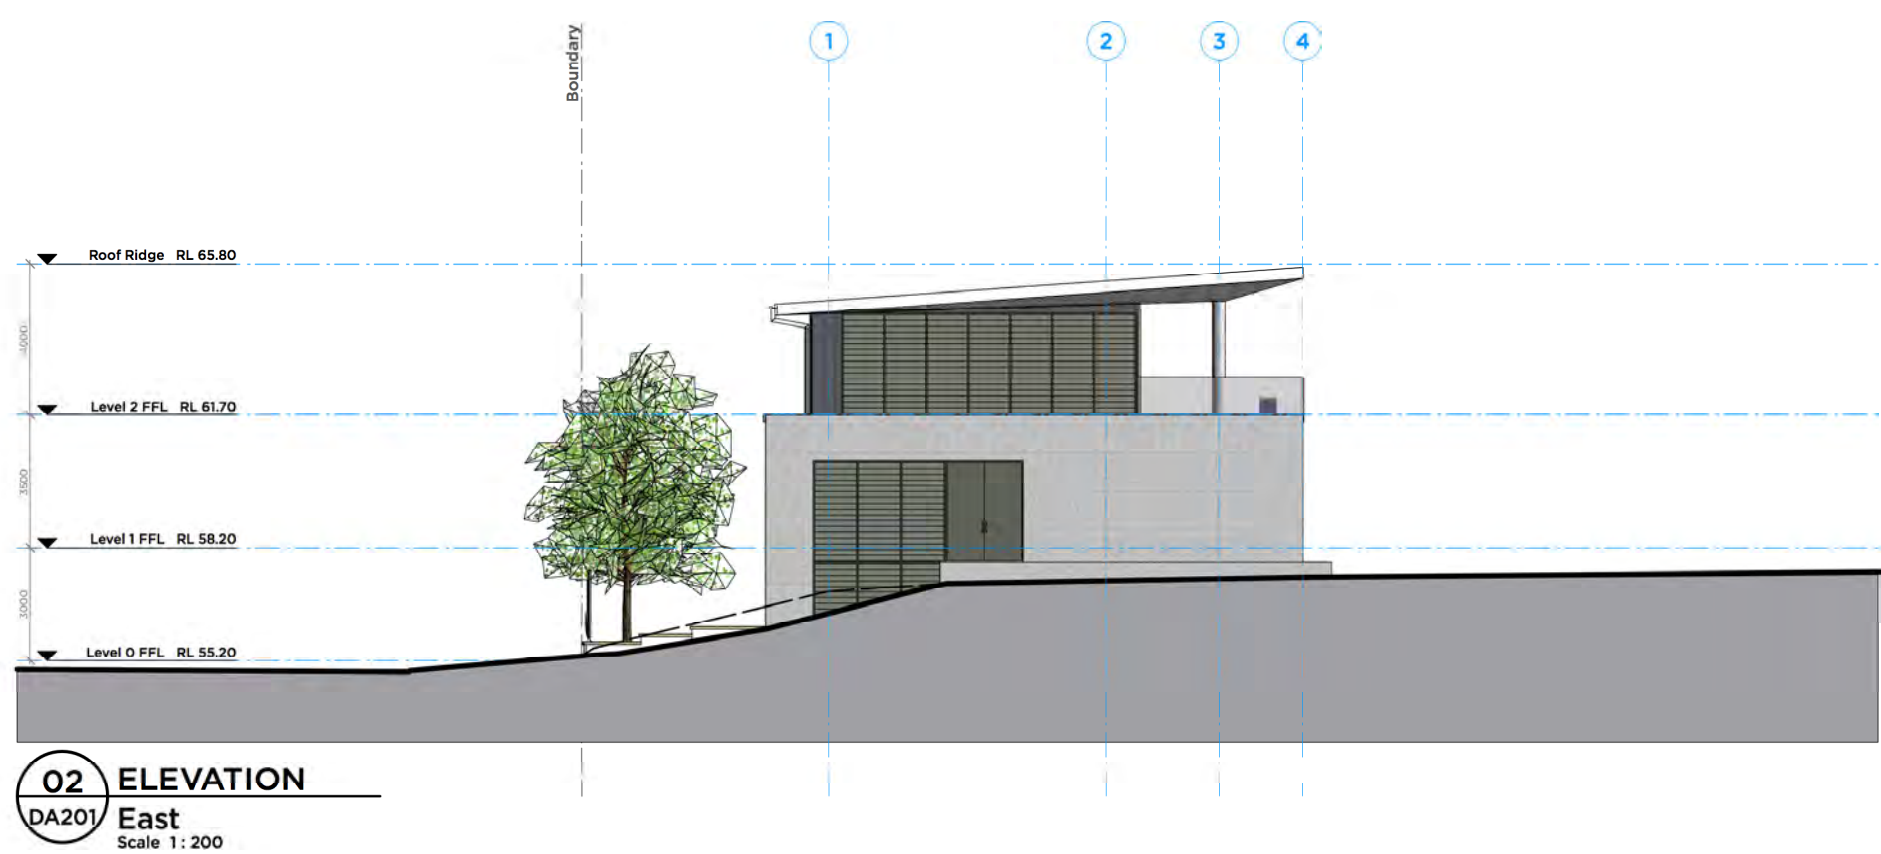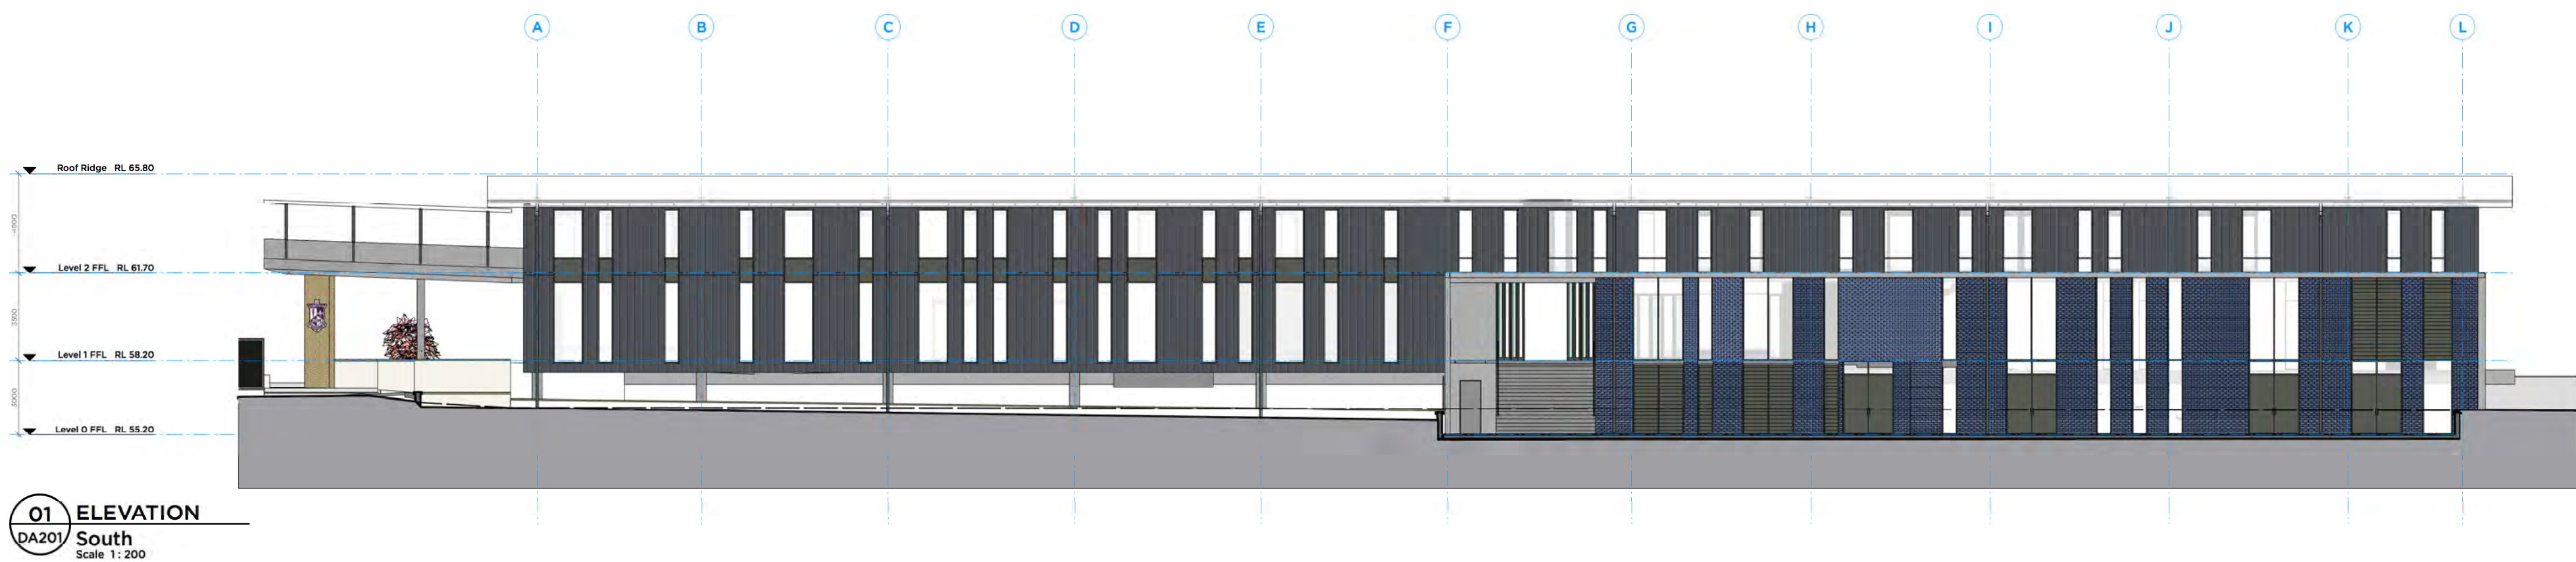

ISSUE	DATE	REVISION
P1	9.8.19	For Development Application

DO NOT SCALE FROM DRAWING. USE FIGURED DIMENSIONS ONLY.
CHECK ALL DIMENSIONS ON SITE BEFORE ANY MANUFACTURE OR CONSTRUCTION.

0mm 50mm 100mm

PMDL  **ARCHITECTURE
INTERIORS
MASTERPLANNING**

pmdl.com.au

NSW NOMINATED ARCHITECTS: ANDREW PENDER 5377 DAVID MORRIS 5865 PETER O'DOORELL 5154
PMDL ARCHITECTURE + DESIGN INC LIMITED
PMDL ARCHITECTURE + DESIGN PTY LTD ABN 56 062 961 317

PROJECT

St. Dominic's College Works- Block E

CLIENT

St. Dominic's College


DRAWING

Block E - Elevations 01


CLIENT REF & CONTACT

54 Gascoigne St


DATE	DRAWN	PROJECT #	DWG#	REVISION
May 2016	RD			
SCALE	CHKD	CP	2509	DA201 P1
1:100@A1				

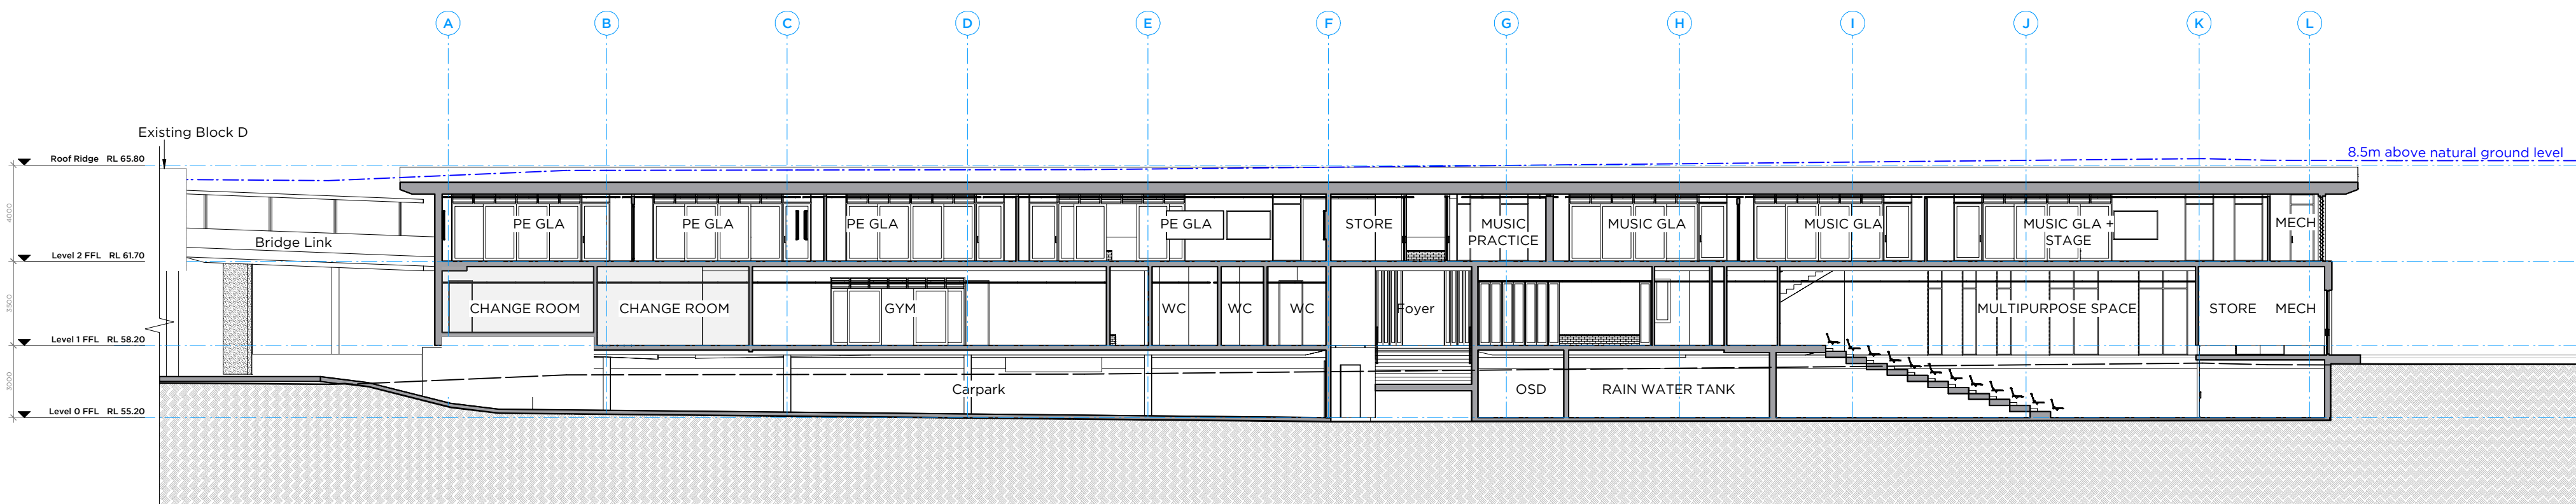


02 SECTION
Block E
Scale 1:200

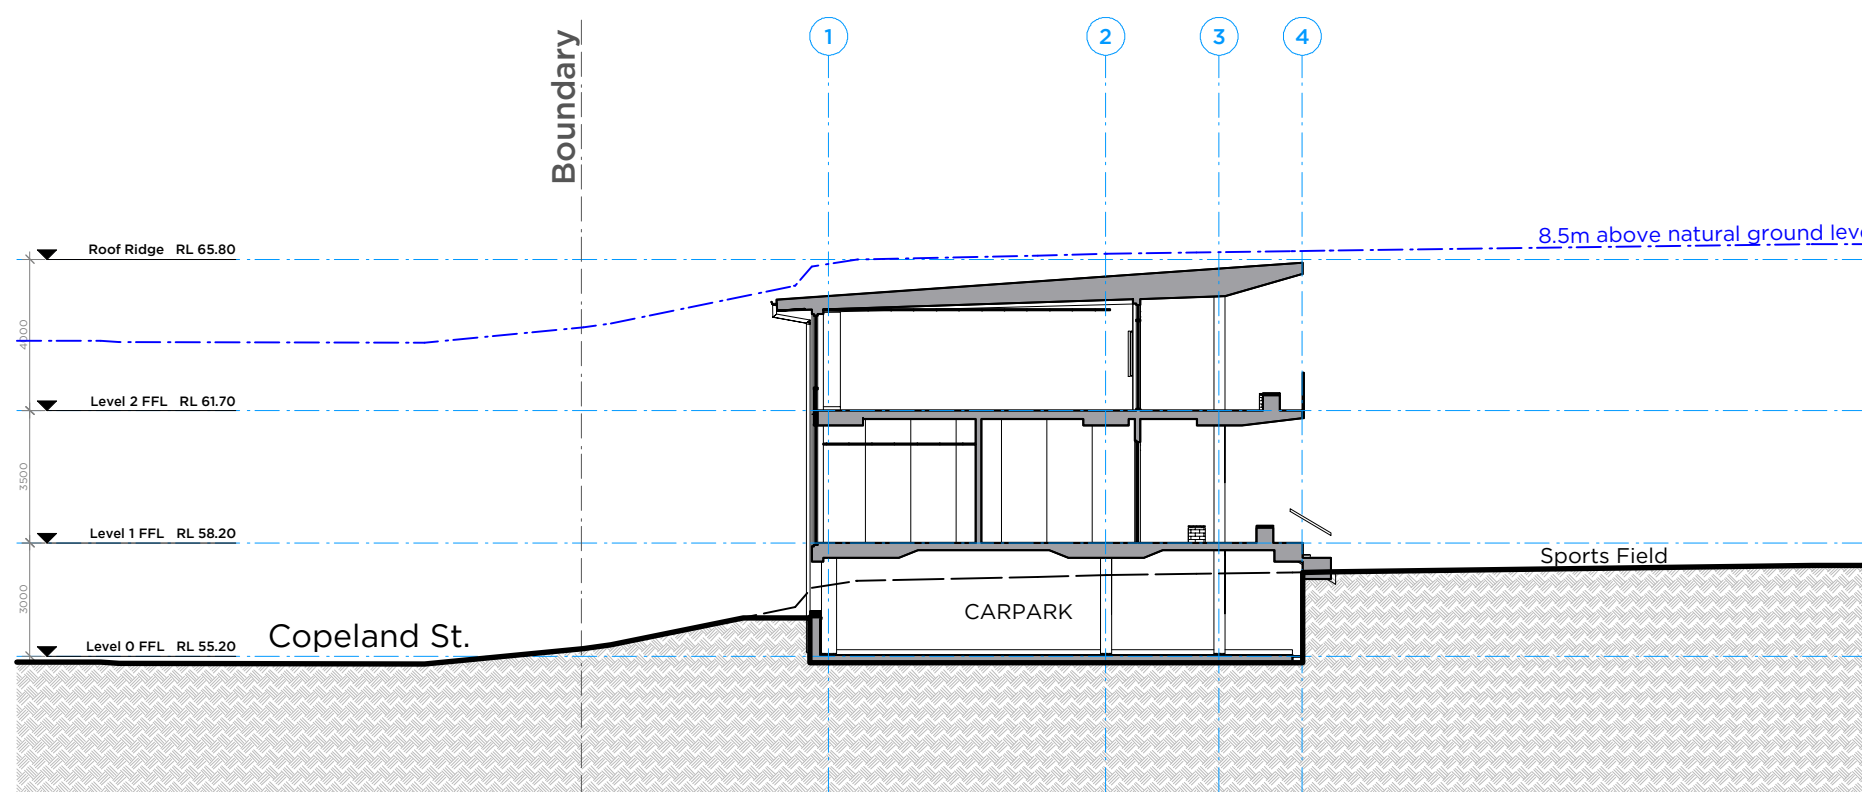

04 SECTION
Block E
Scale 1:200

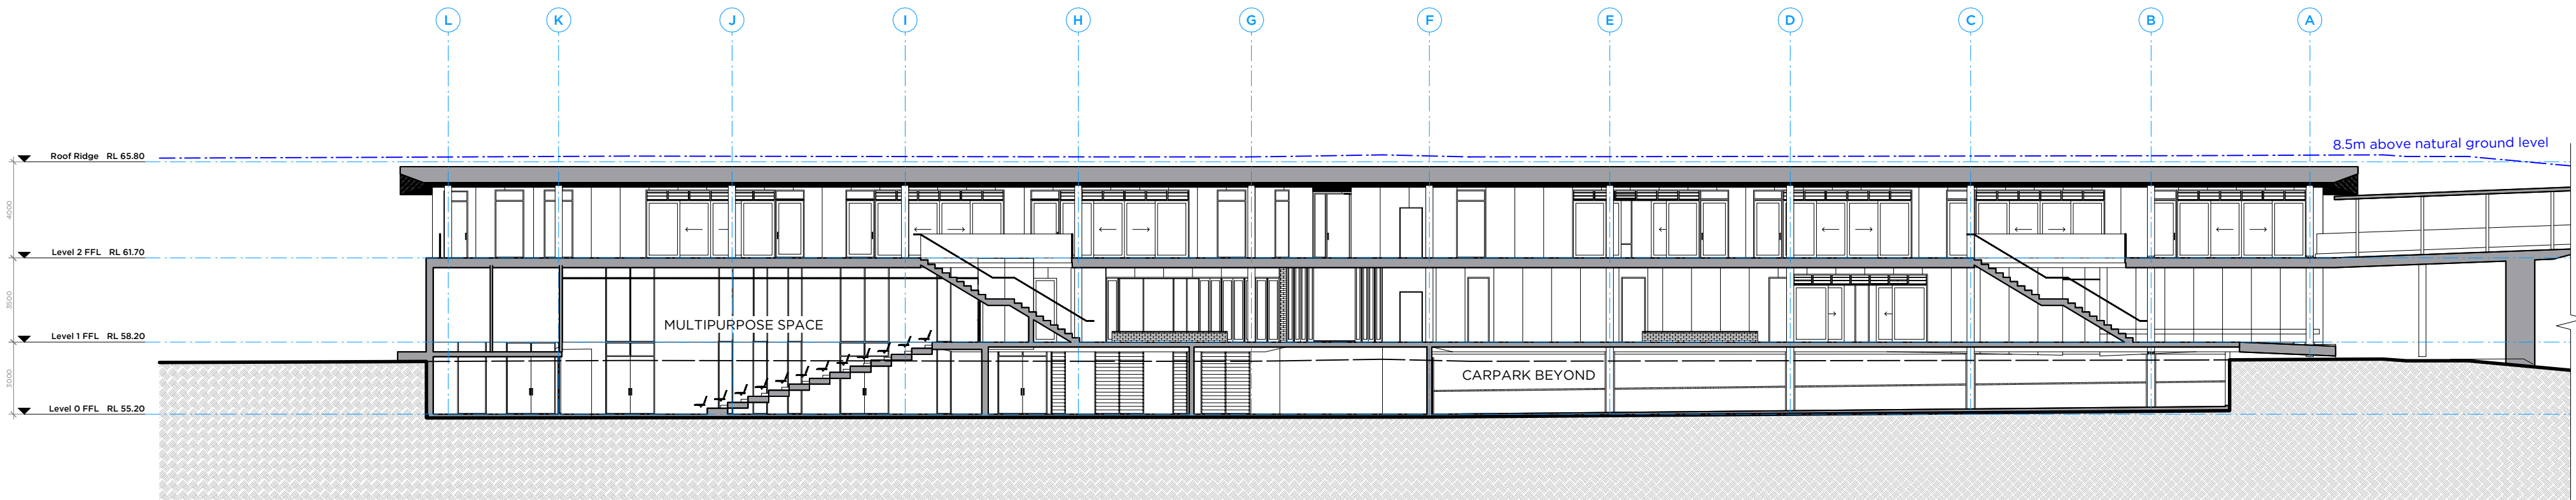

01 SECTION
Block E
Scale 1:200

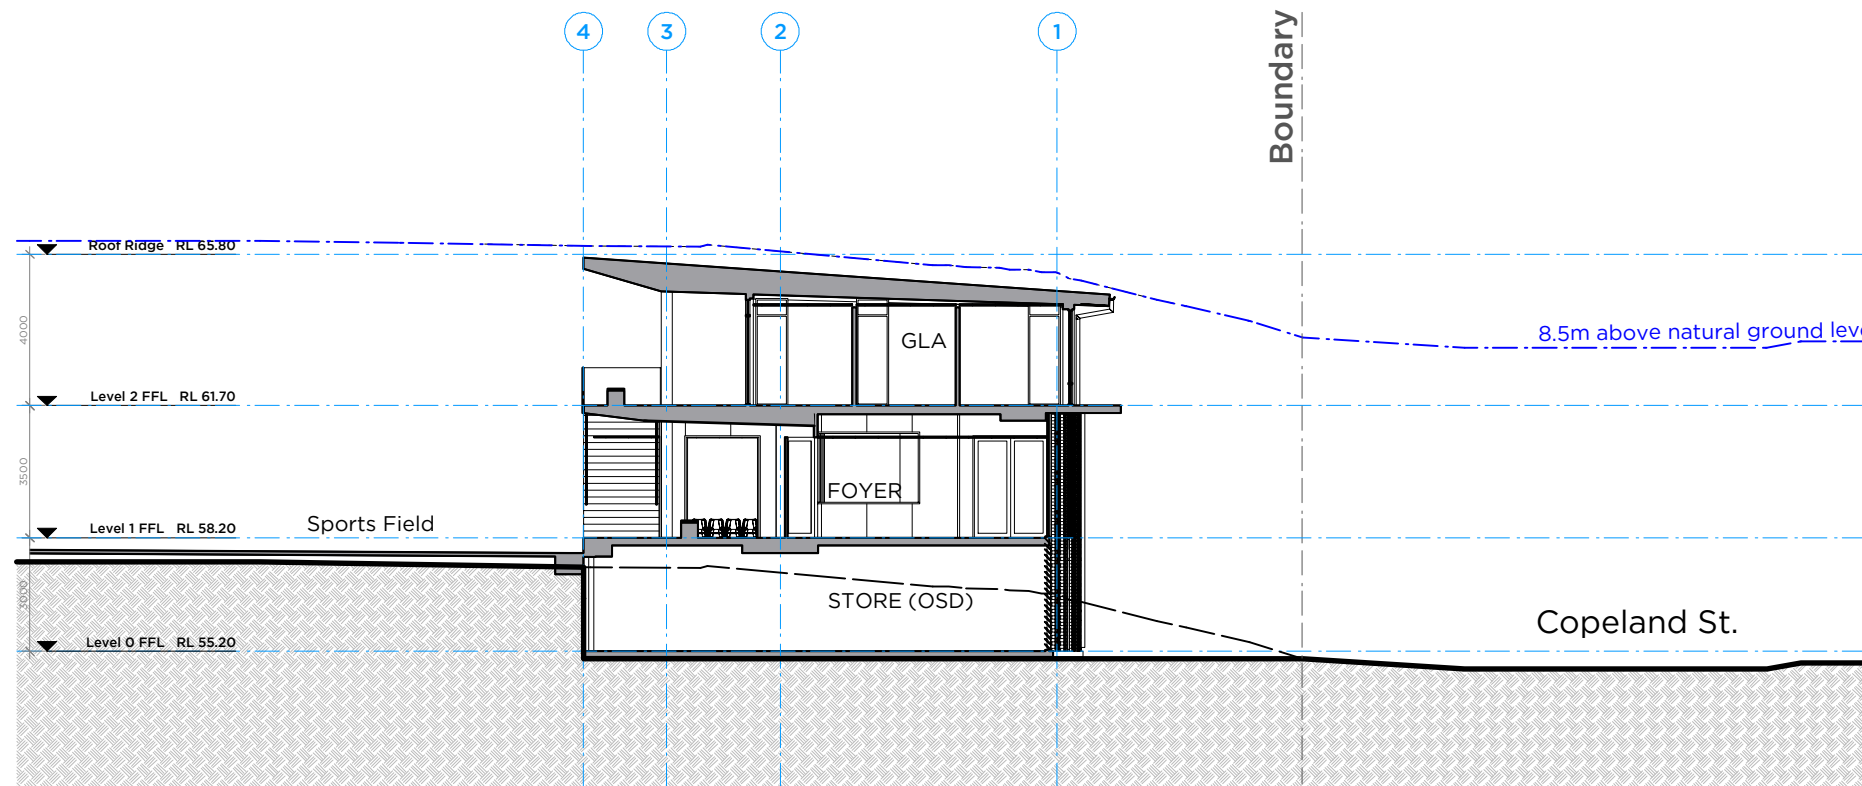

03 SECTION
Block E
Scale 1:200



0 2 4 6 8 10 M

P1 9.8.19 For Development Application
ISSUE DATE REVISION
DO NOT SCALE FROM DRAWING. USE FIGURED DIMENSIONS ONLY.
CHECK ALL DIMENSIONS ON SITE BEFORE ANY MANUFACTURE OR CONSTRUCTION.

PMDL ARCHITECTURE
INTERIORS
MASTERPLANNING

pmdl.com.au
NEW NOMINATED ARCHITECTS: ANDREW PENDER 5337 DAVID MORRIS 5865 PETER O'DOORELL 5154
PMDL ARCHITECTURE + DESIGN HK (LIMITED)
PMDL ARCHITECTURE + DESIGN PTY LTD ABN 56 062 961 317
PROJECT

St. Dominic's College Works- Block E

CLIENT
St. Dominic's College

DRAWING
Block E - Sections

CLIENT REF & CONTACT
54 Gascoigne St, KINGSWOOD NSW
DATE Jan 2019 DRAWN SH PROJECT# DWG# REVISION
SCALE @A1 CHKD VVD 2794 **DA320 P1**



Concrete Finish



Metal Cladding



Timber effect Soffit



Glazed Brick



Natural Stone Finish



Masonry Finish

