


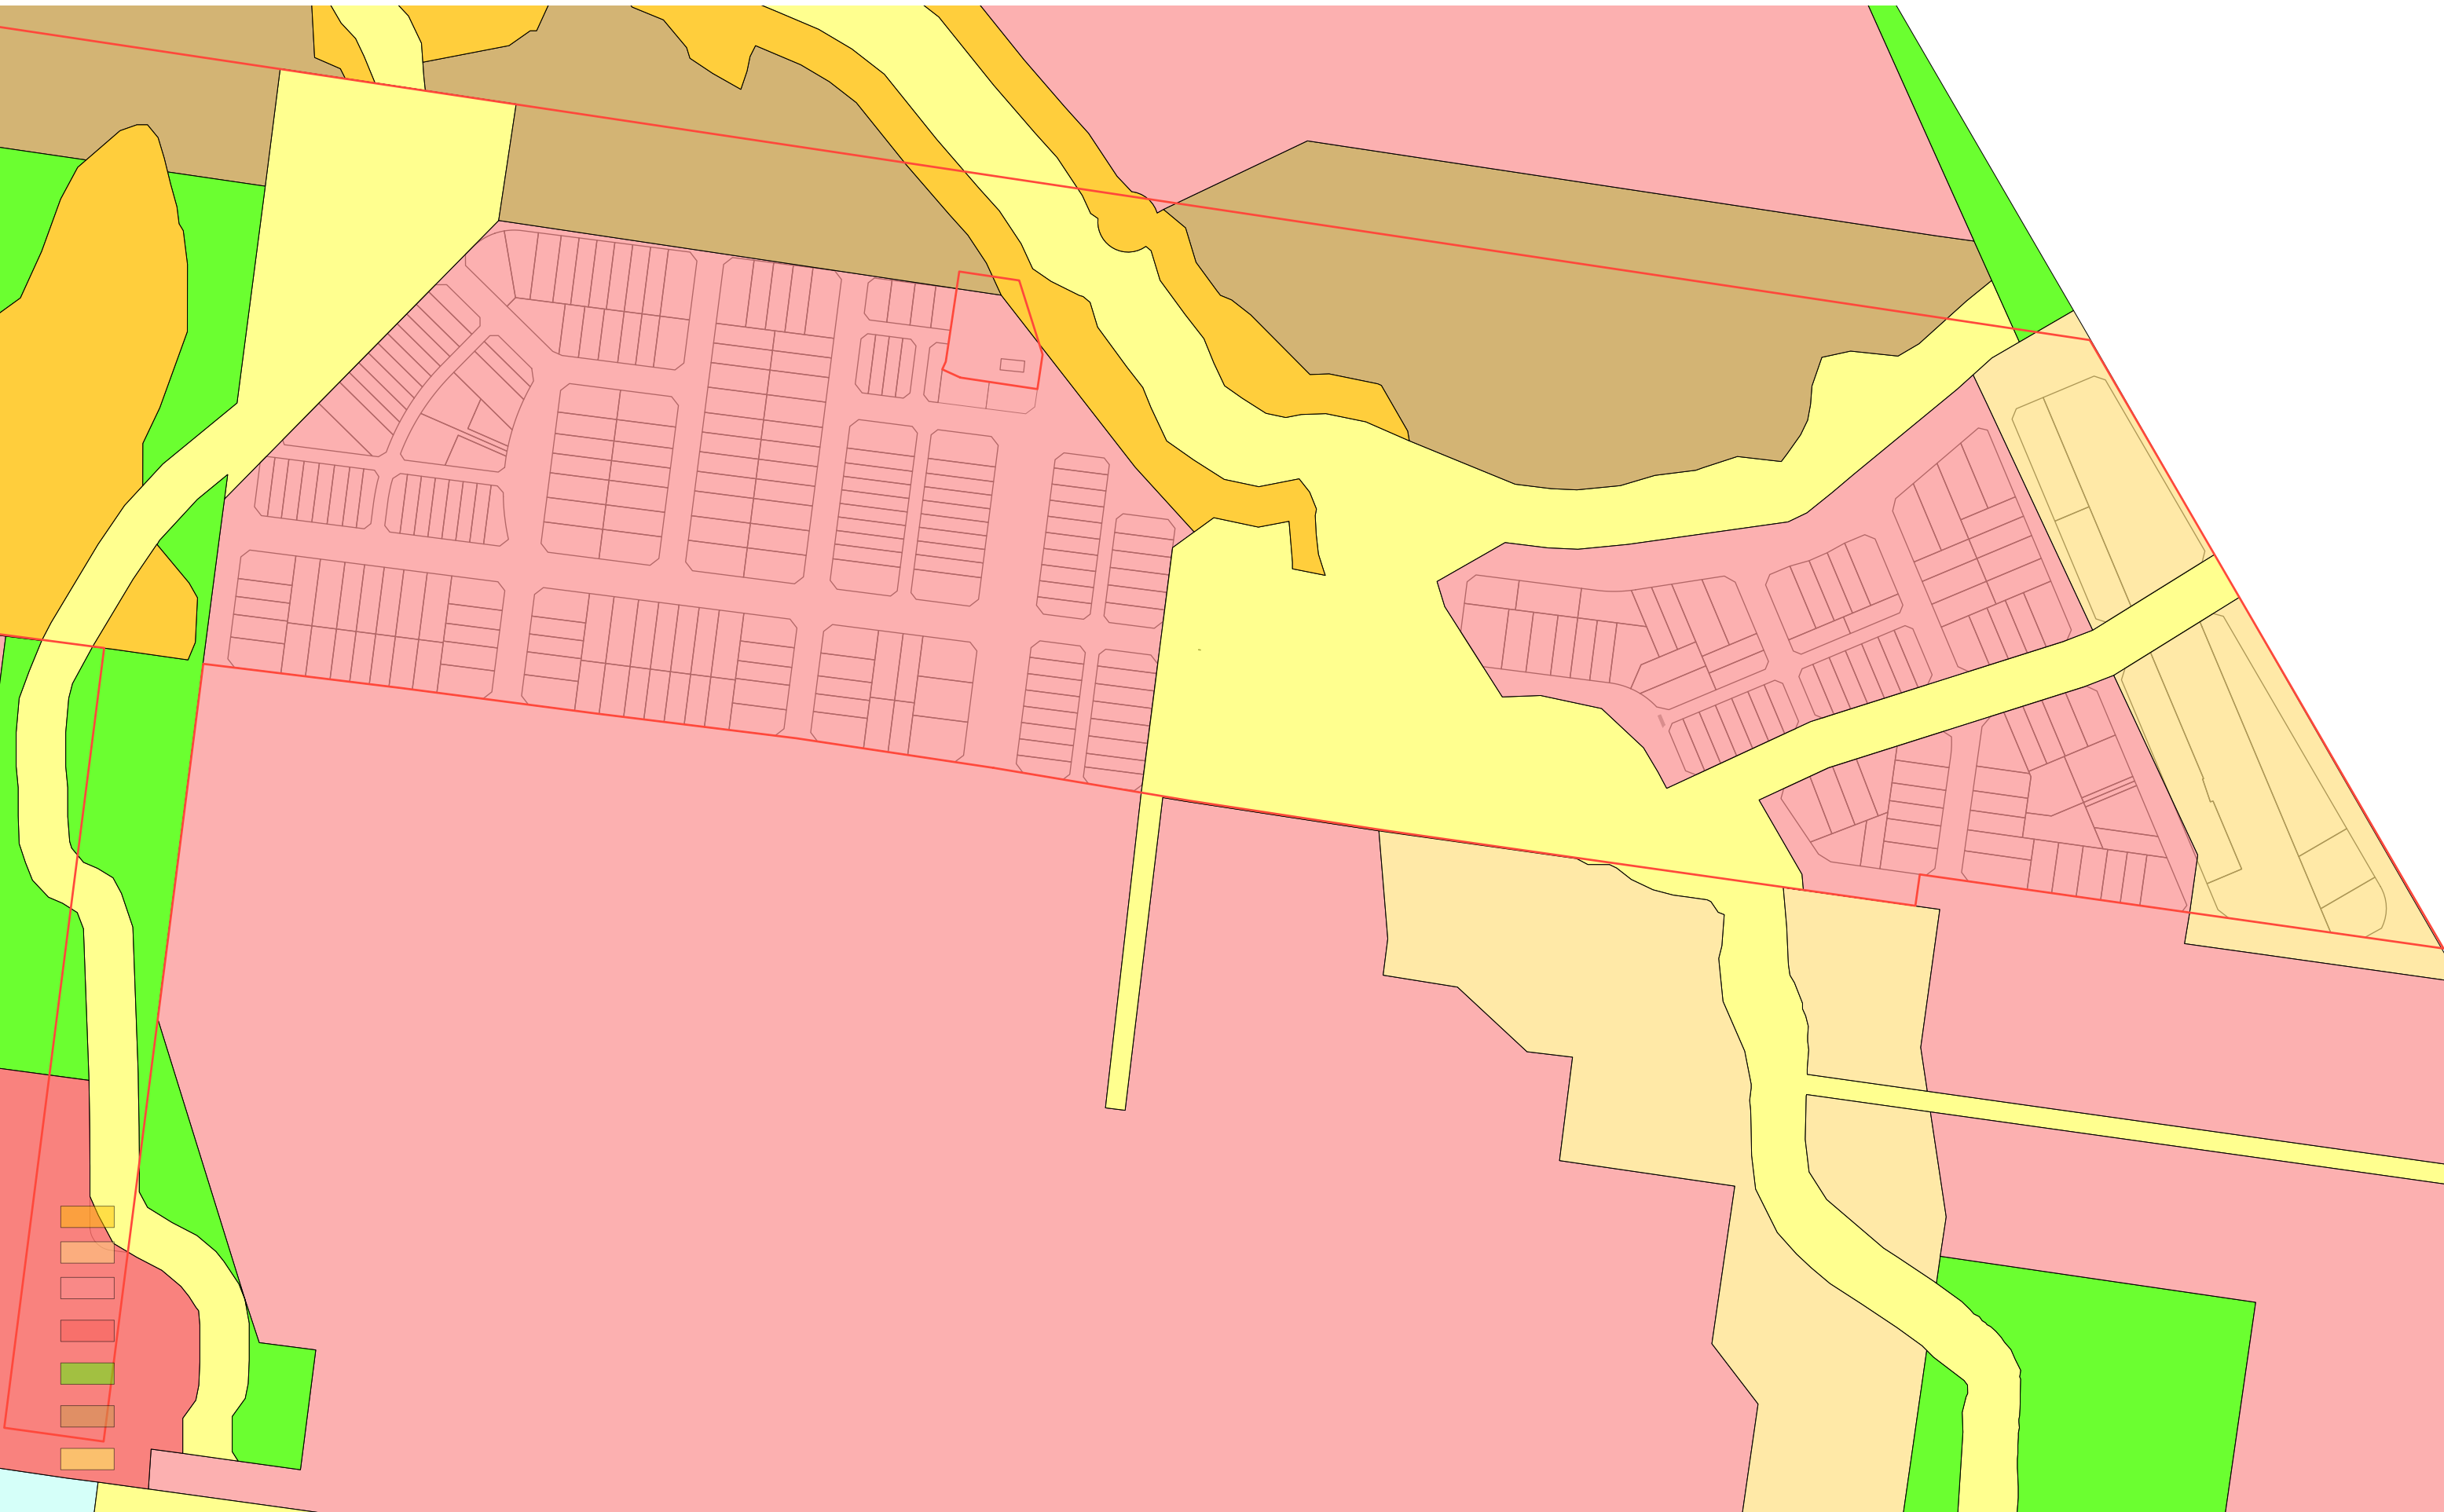

PROJECT:
GURNER AVENUE AUSTRAL

CLIENT:
LANDCOM / OSL

DRAWING:
SCENARIO K - ZONING OVERLAY

DATE:
10/11/2022

SKETCH NO:
SK_0087

REVISION:

SCALE:
1:3000

PURPOSE:
FOR INFORMATION



S16 - 79-81 Old South Head Road
Bondi Junction
Sydney NSW 2022
+61 (0)293682075
www.e8urban.com
studio@e8urban.com

DIRECTOR:
Joe Rowling
e8urban Pty. Ltd.
ABN: 97 668 290 842