

TREE SCHEDULE		
TREE ID	STATUS	ACTION
T1	EXISTING	TO BE REMOVED
T2	EXISTING	TO BE REMOVED
T3	EXISTING	TO BE REMOVED
T4	EXISTING	TO BE REMOVED
T5	EXISTING	TO BE REMOVED
T6	EXISTING	TO BE REMOVED
T7	EXISTING	TO BE REMOVED

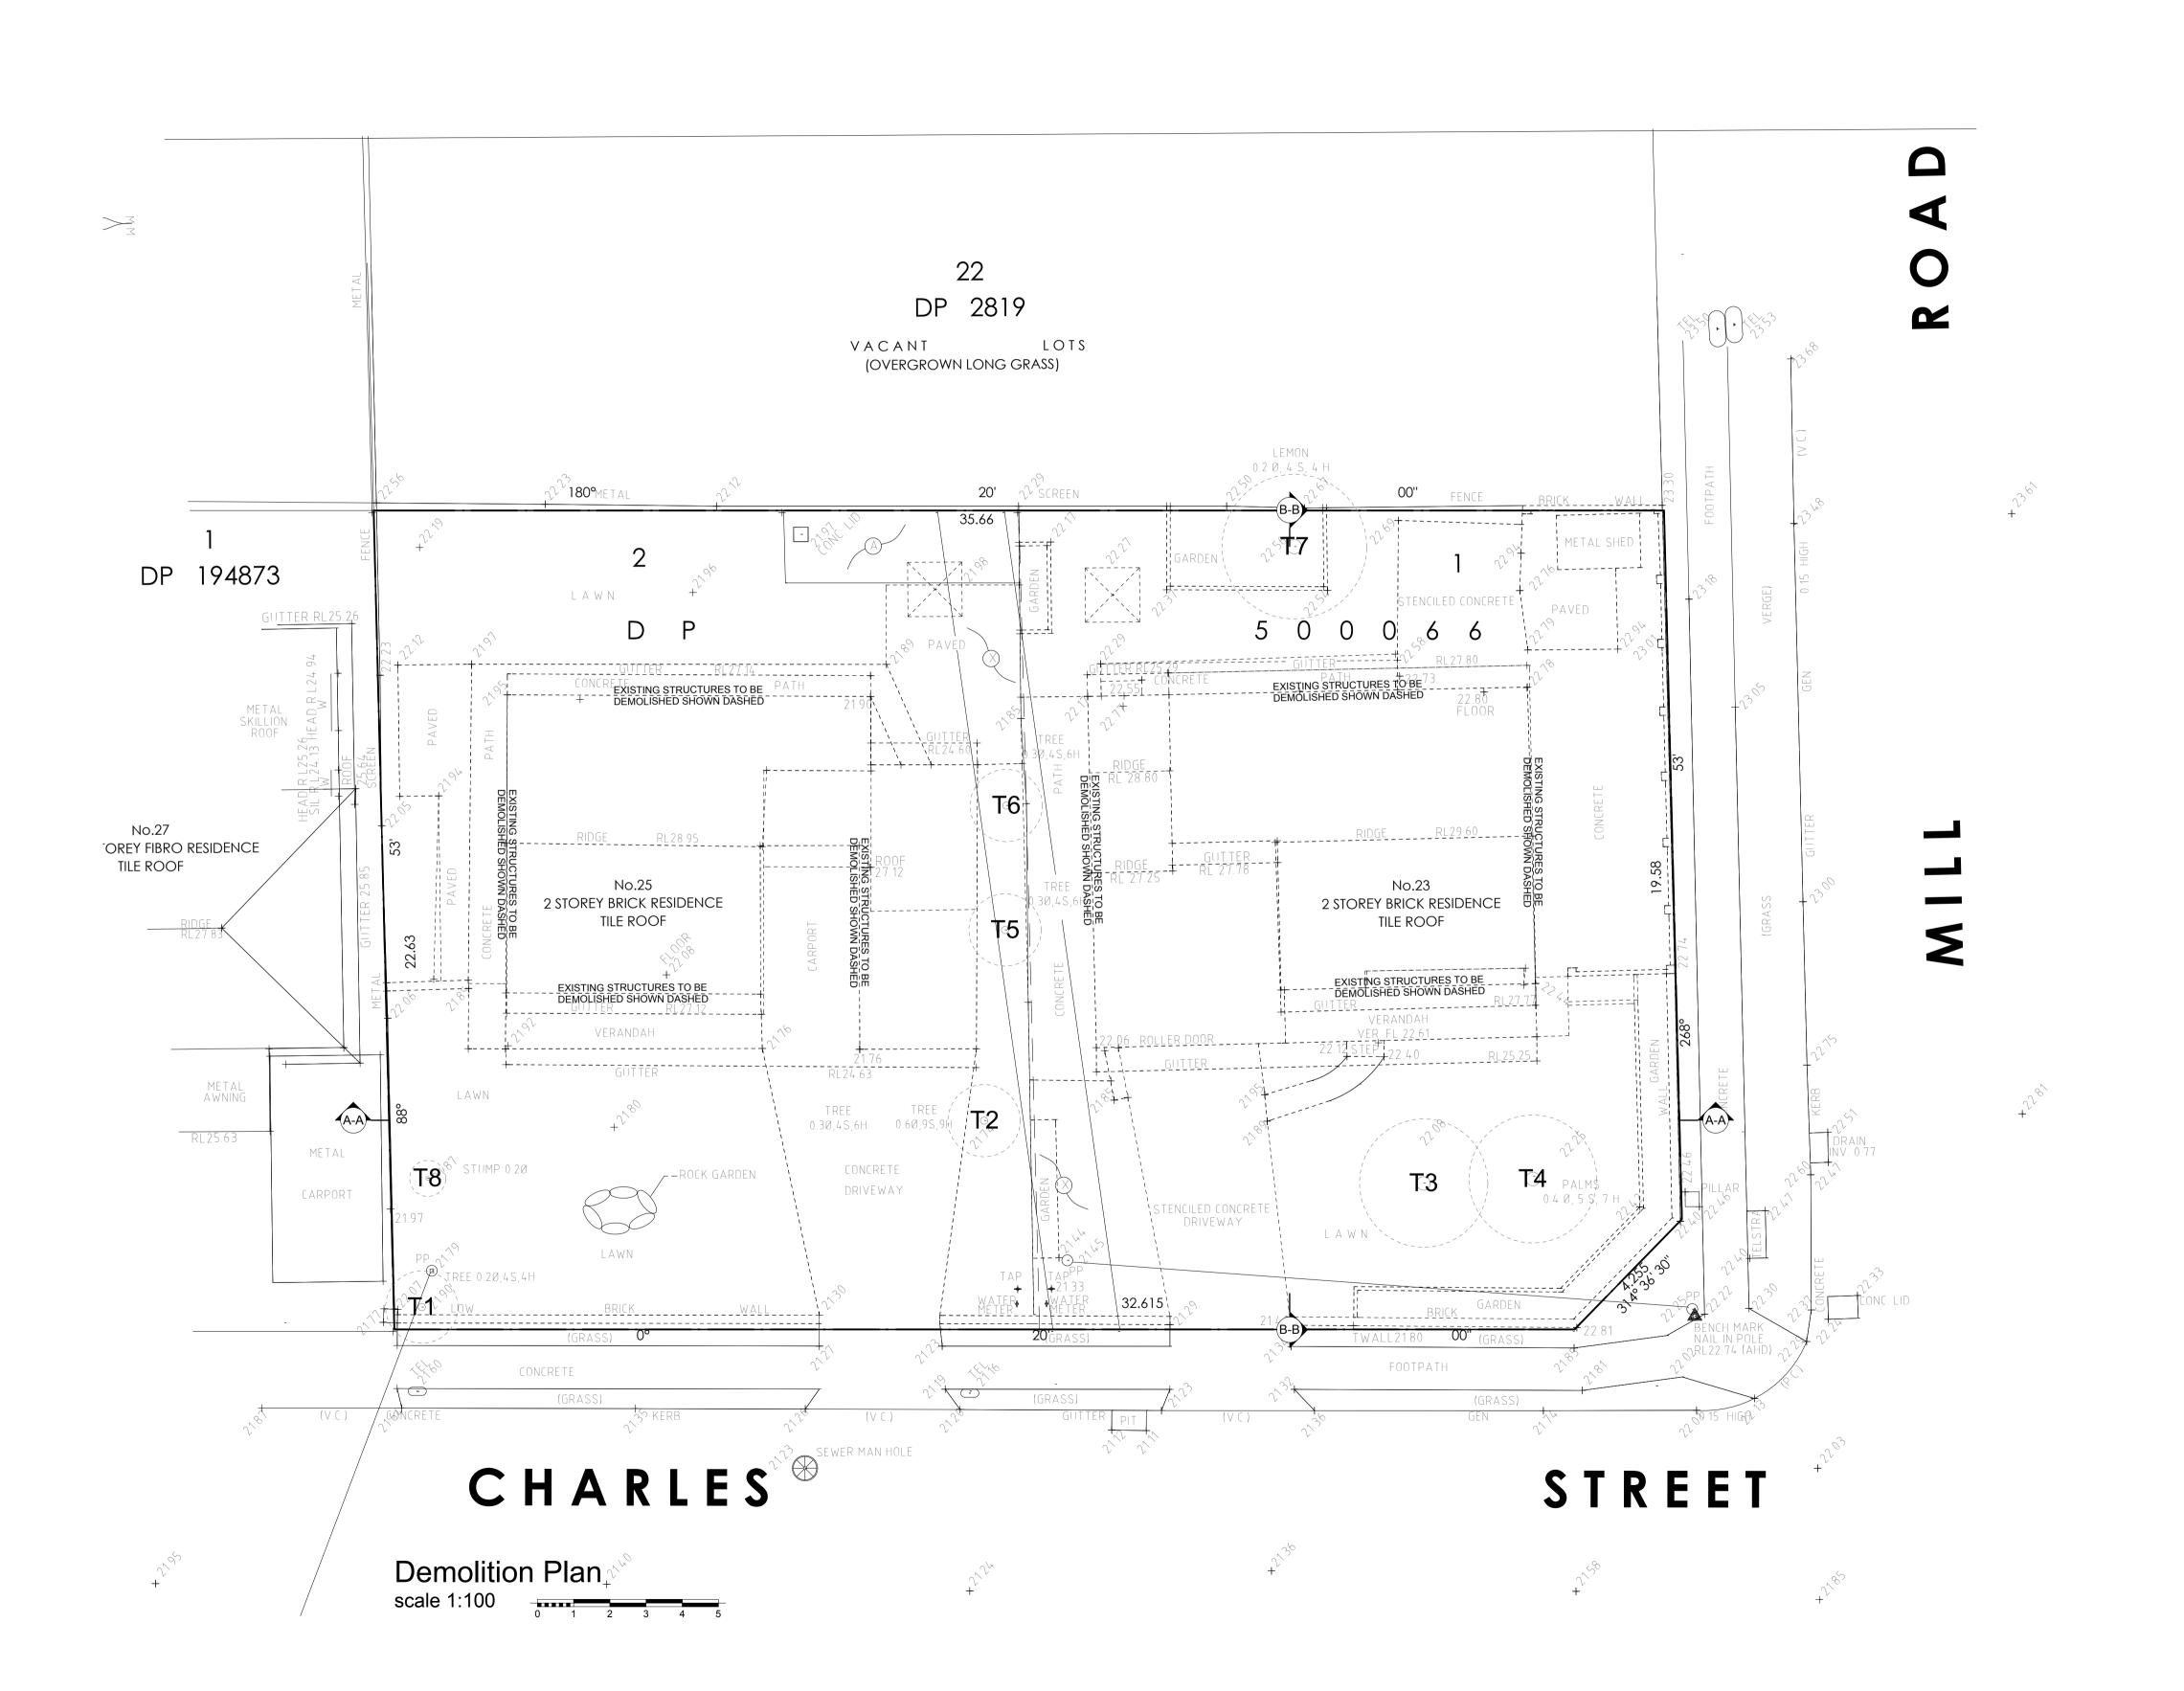

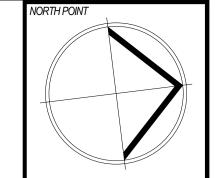

All work to be carried out in accordance with BCA, AS & Council conditions.

& Council conditions.

Copyright: The concepts & information contained in these drawings are the copyright of Idraft Group Pty Ltd. Use or duplication in part or in full without written permission of Idraft Group Pty Ltd constitutes an infringement of copyright. Do not scale off architectural drawings. These notes must be read in conjunction with colours selection for additional details on appliances, PC items & shower sizes shown on plan are inside hob dimensions shower screens to be fitted on inside of hob bulkheads may be required to accommodate drainage lines & steel beams position to be determined on site. Use figured dimensions ONLY, do not scale. Finished ground levels shown on plans are subject to site conditions, all calculated dimensions are subject to site measure during construction & no allowance has been made for shrinkage or milling position of electrical meter to be determined on site in accordance to the turret position front garden tap on meter.

Energy Smart Design: AAA rated water conservation devices include rainwater tanks shower heads, water tap flow regulators, dual flush tollets & cistems & compliant hot water systems with minimumum green house score of 3.5 stars are to be used in this development. All occupants are encouraged to use AAA rated dish washing machines with front loading where nossible.

IOTES

ASED ON DRP AND PRE DA COMMENTS

REV 2

WING DESCRIPTION

ISSLIF

Nominated
Addiana Winton NSW Architects Registration Board 534

02 9648 8848 | www.idraft.com.au | PO Box 427, Merylands NSW 21

Addriaan Winton NSW Architects Registration Board 5347

22 9648 8848 | www.idraft.com.au | PO Box 427, Menylands NSW 2160

project:

Demolition &

construction of a eight

(8) storey Residential

development containing

23 units under

ARHSEPP

ARHSEPP

client:
Hume Community
Housing

council Liverpool City Council

drawing title:
Demolition Plan

designed + drawn:
M.Trinh & P.Revollar
Issue/Stage:
DA - ISSUE A
paper/scale:

DA - ISSUE Apaper/scale:
A2/1:100
date:
10/12/2020

10/12/2020 job #: dwg #: 28705 0007