



INSET A
SCALE 1:500

SCALE 1:500 @ A1
SCALE 1:1000 @ A3

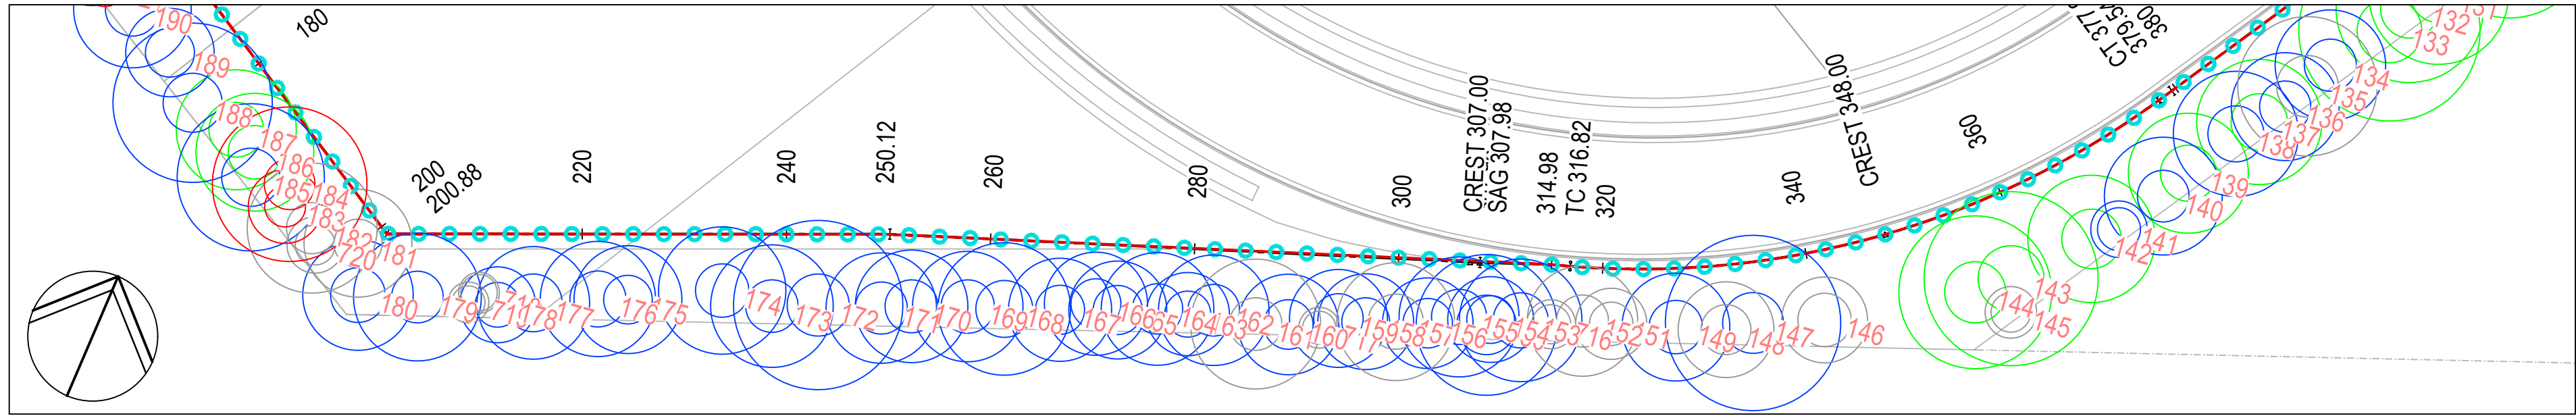


INSET B
SCALE 1:500

SCALE 1:500 @ A1
SCALE 1:1000 @ A3

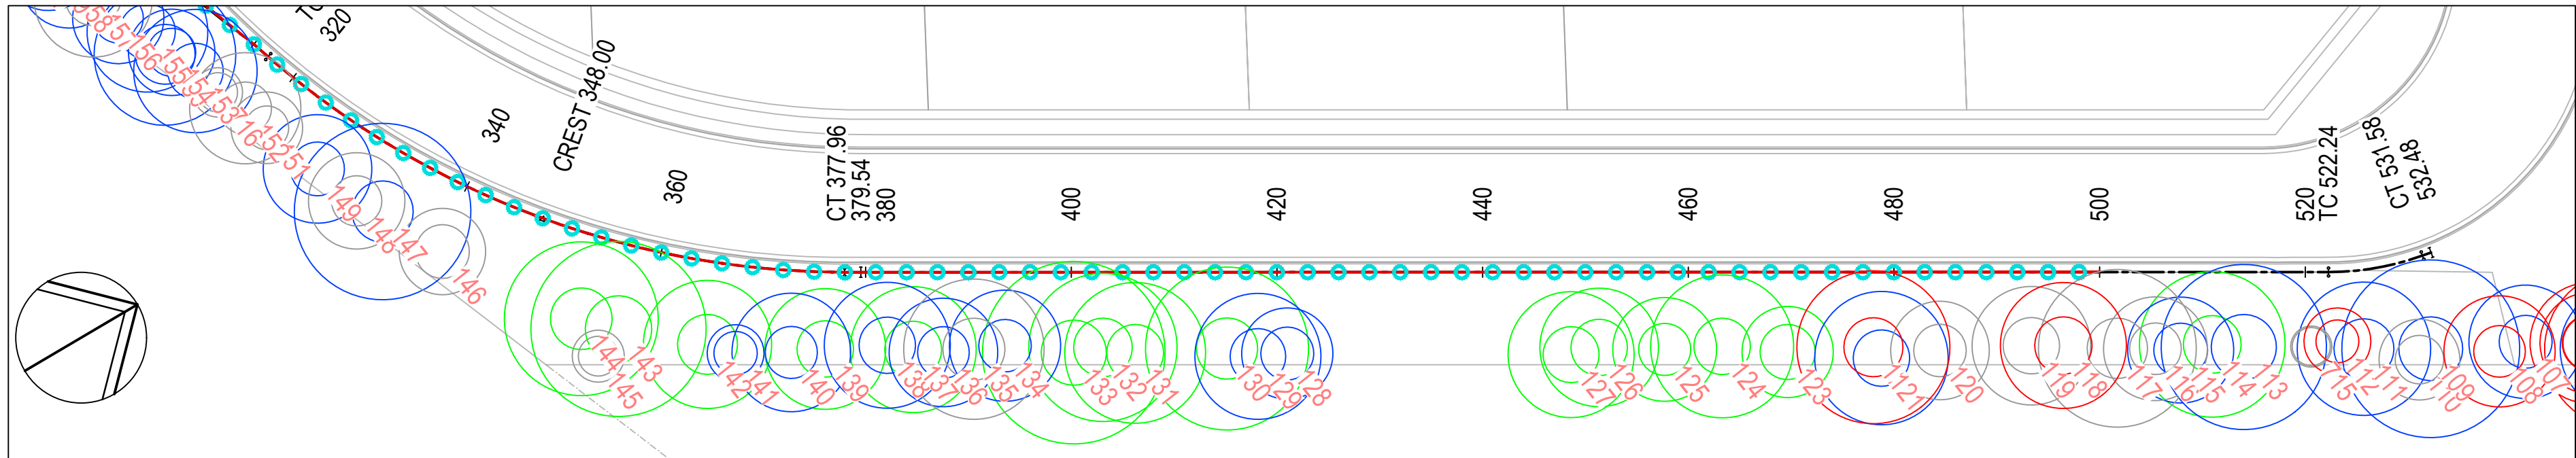

INSET C
SCALE 1:500

SCALE 1:500 @ A1
SCALE 1:1000 @ A3

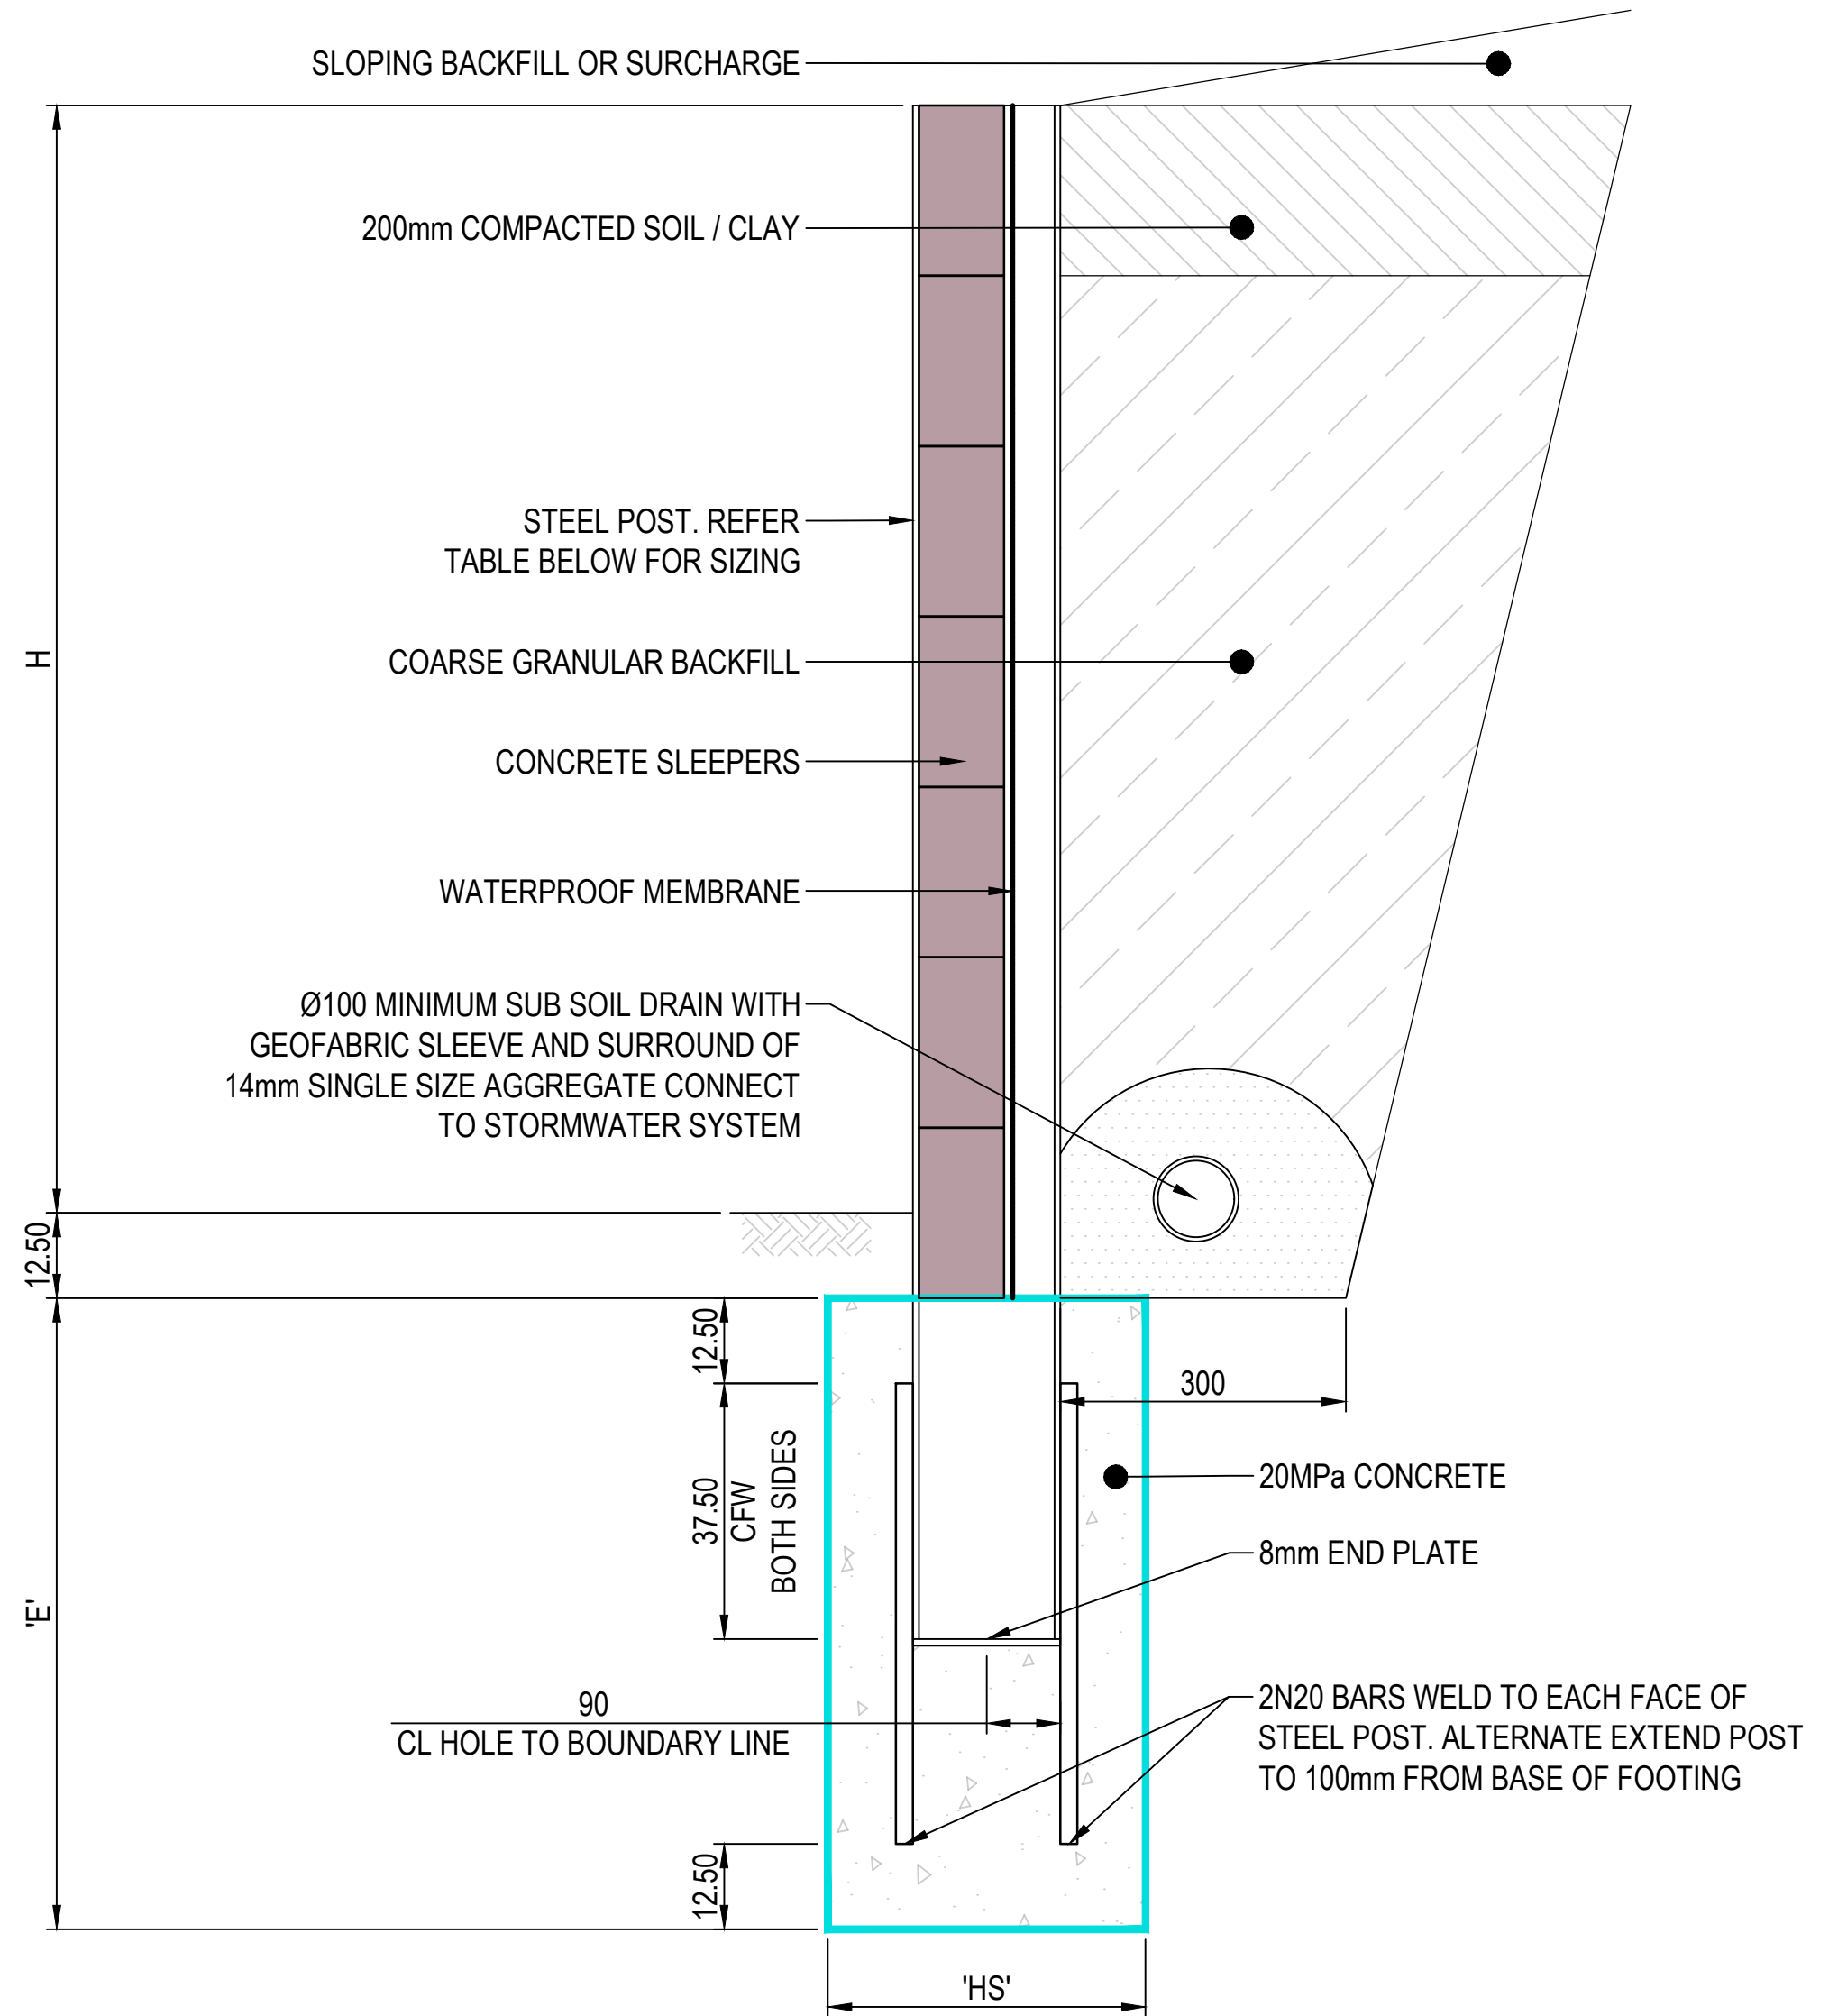

TYPICAL SLEEPERS RETAINING WALL
NOT TO SCALE



RETAINING WALL - MW02

A1 Horizontal scale 1:1000
A1 Vertical scale 1:200

DATUM 17
TOP OF WALL
LEVELS

BOTTOM OF
WALL LEVELS

WALL HEIGHT

CHAINAGE

© COPYRIGHT of this design and plan is the property of ACOR Consultants Pty Ltd. ACN 079 306 246 ABN 40 079 306 246, all rights reserved. It must not be used, modified, reproduced or copied wholly or in part without written permission from ACOR Consultants Pty Ltd.

This drawing has been assigned an electronic code that signifies the drawing has been checked and approved by:

A		03.02.23	UF	VG
Issue	Description	Date	Drawn	Approved
1	Issue for information			

North

Client
601 HIGH STREET
PENRITH, NSW 2750
PHONE : (02) 4732 7777



PLANNER
LEVEL 10, 70 PITT STREET
SYDNEY, NSW 2000
PHONE : (02) 9249 4100



ACOR Consultants Pty Ltd
Unit 10, Level 1, No.1 Maitland Place
Baulkham Hills NSW 2153
T +61 2 9634 6311
ENGINEERS | MANAGERS | INFRASTRUCTURE PLANNERS | DEVELOPMENT CONSULTANTS

Project
EMU PLAINS INDUSTRIAL PARK
158-164 OLD BATHURST ROAD
EMU PLAINS, NSW 2750

Drawing Title
RETAINING WALL
LONGITUDINAL SECTION

Drawn	Date	Scale	A1	Q.A. Check	Date
UF	FEB 2023	AS SHOWN			
Designed	Project No.	Dwg. No.	Issue		
VG	NSW211637	C08			