



1

June 21st 1pm

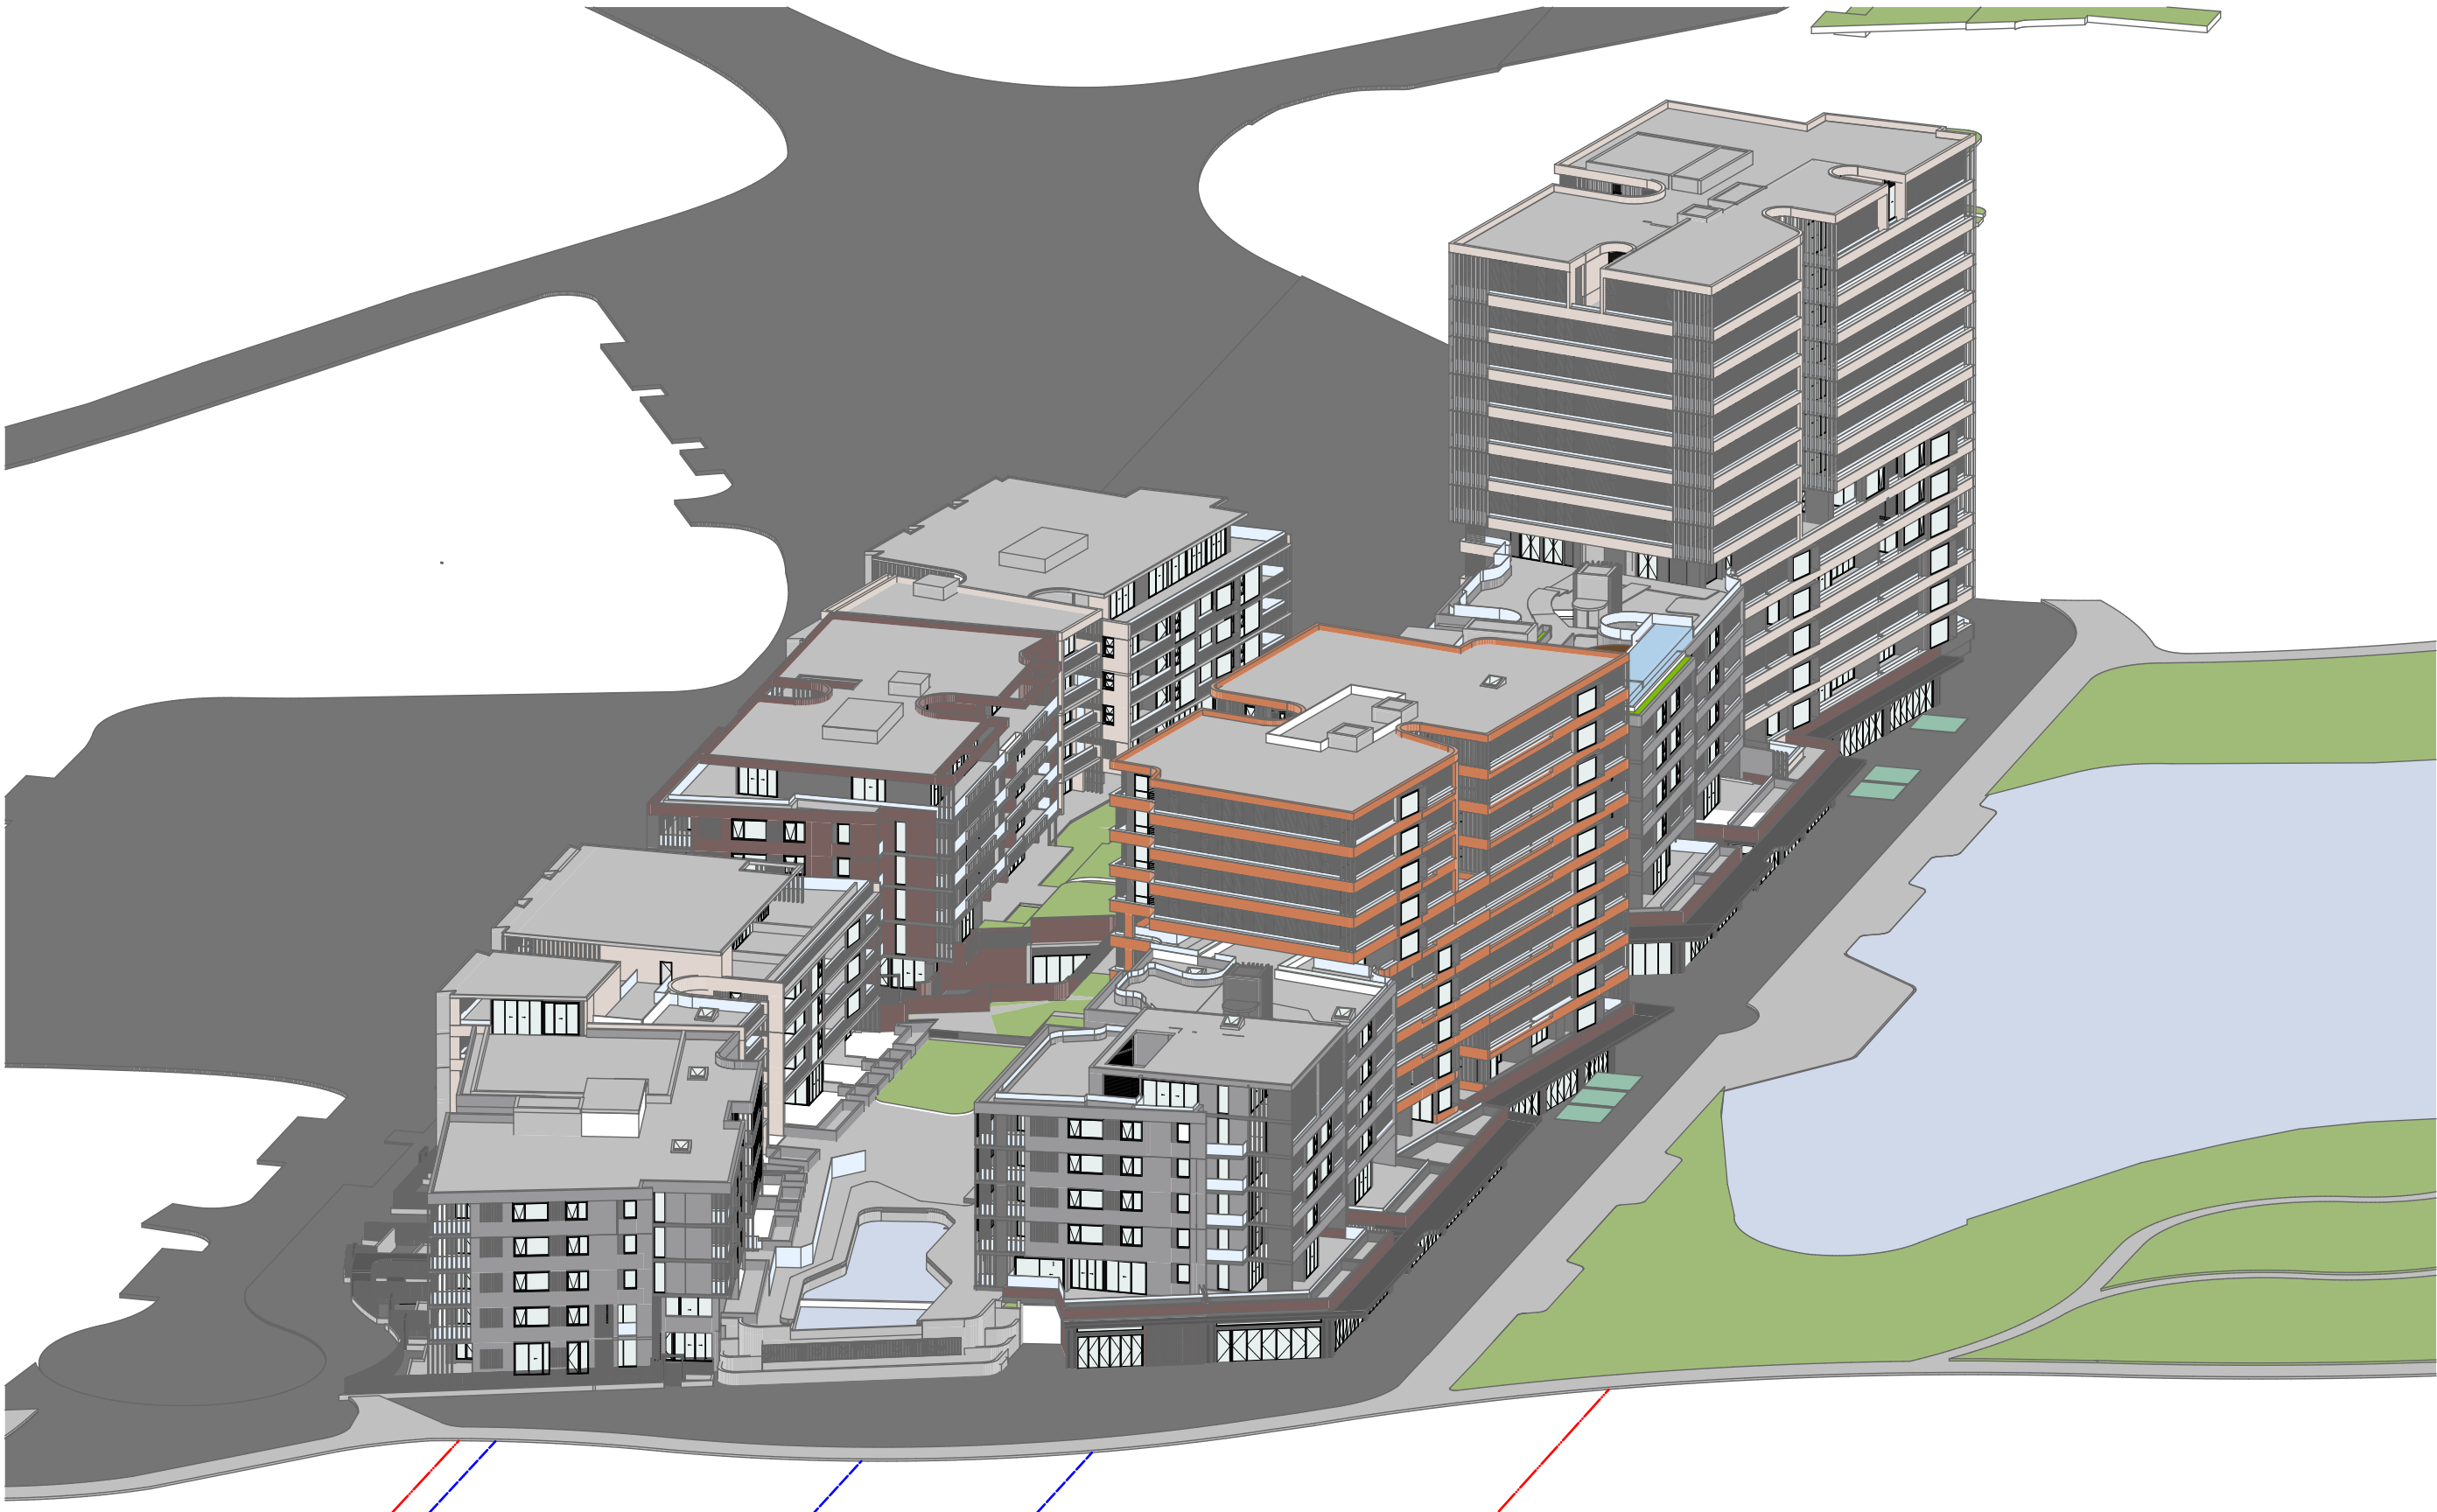

2

June 21st 2pm

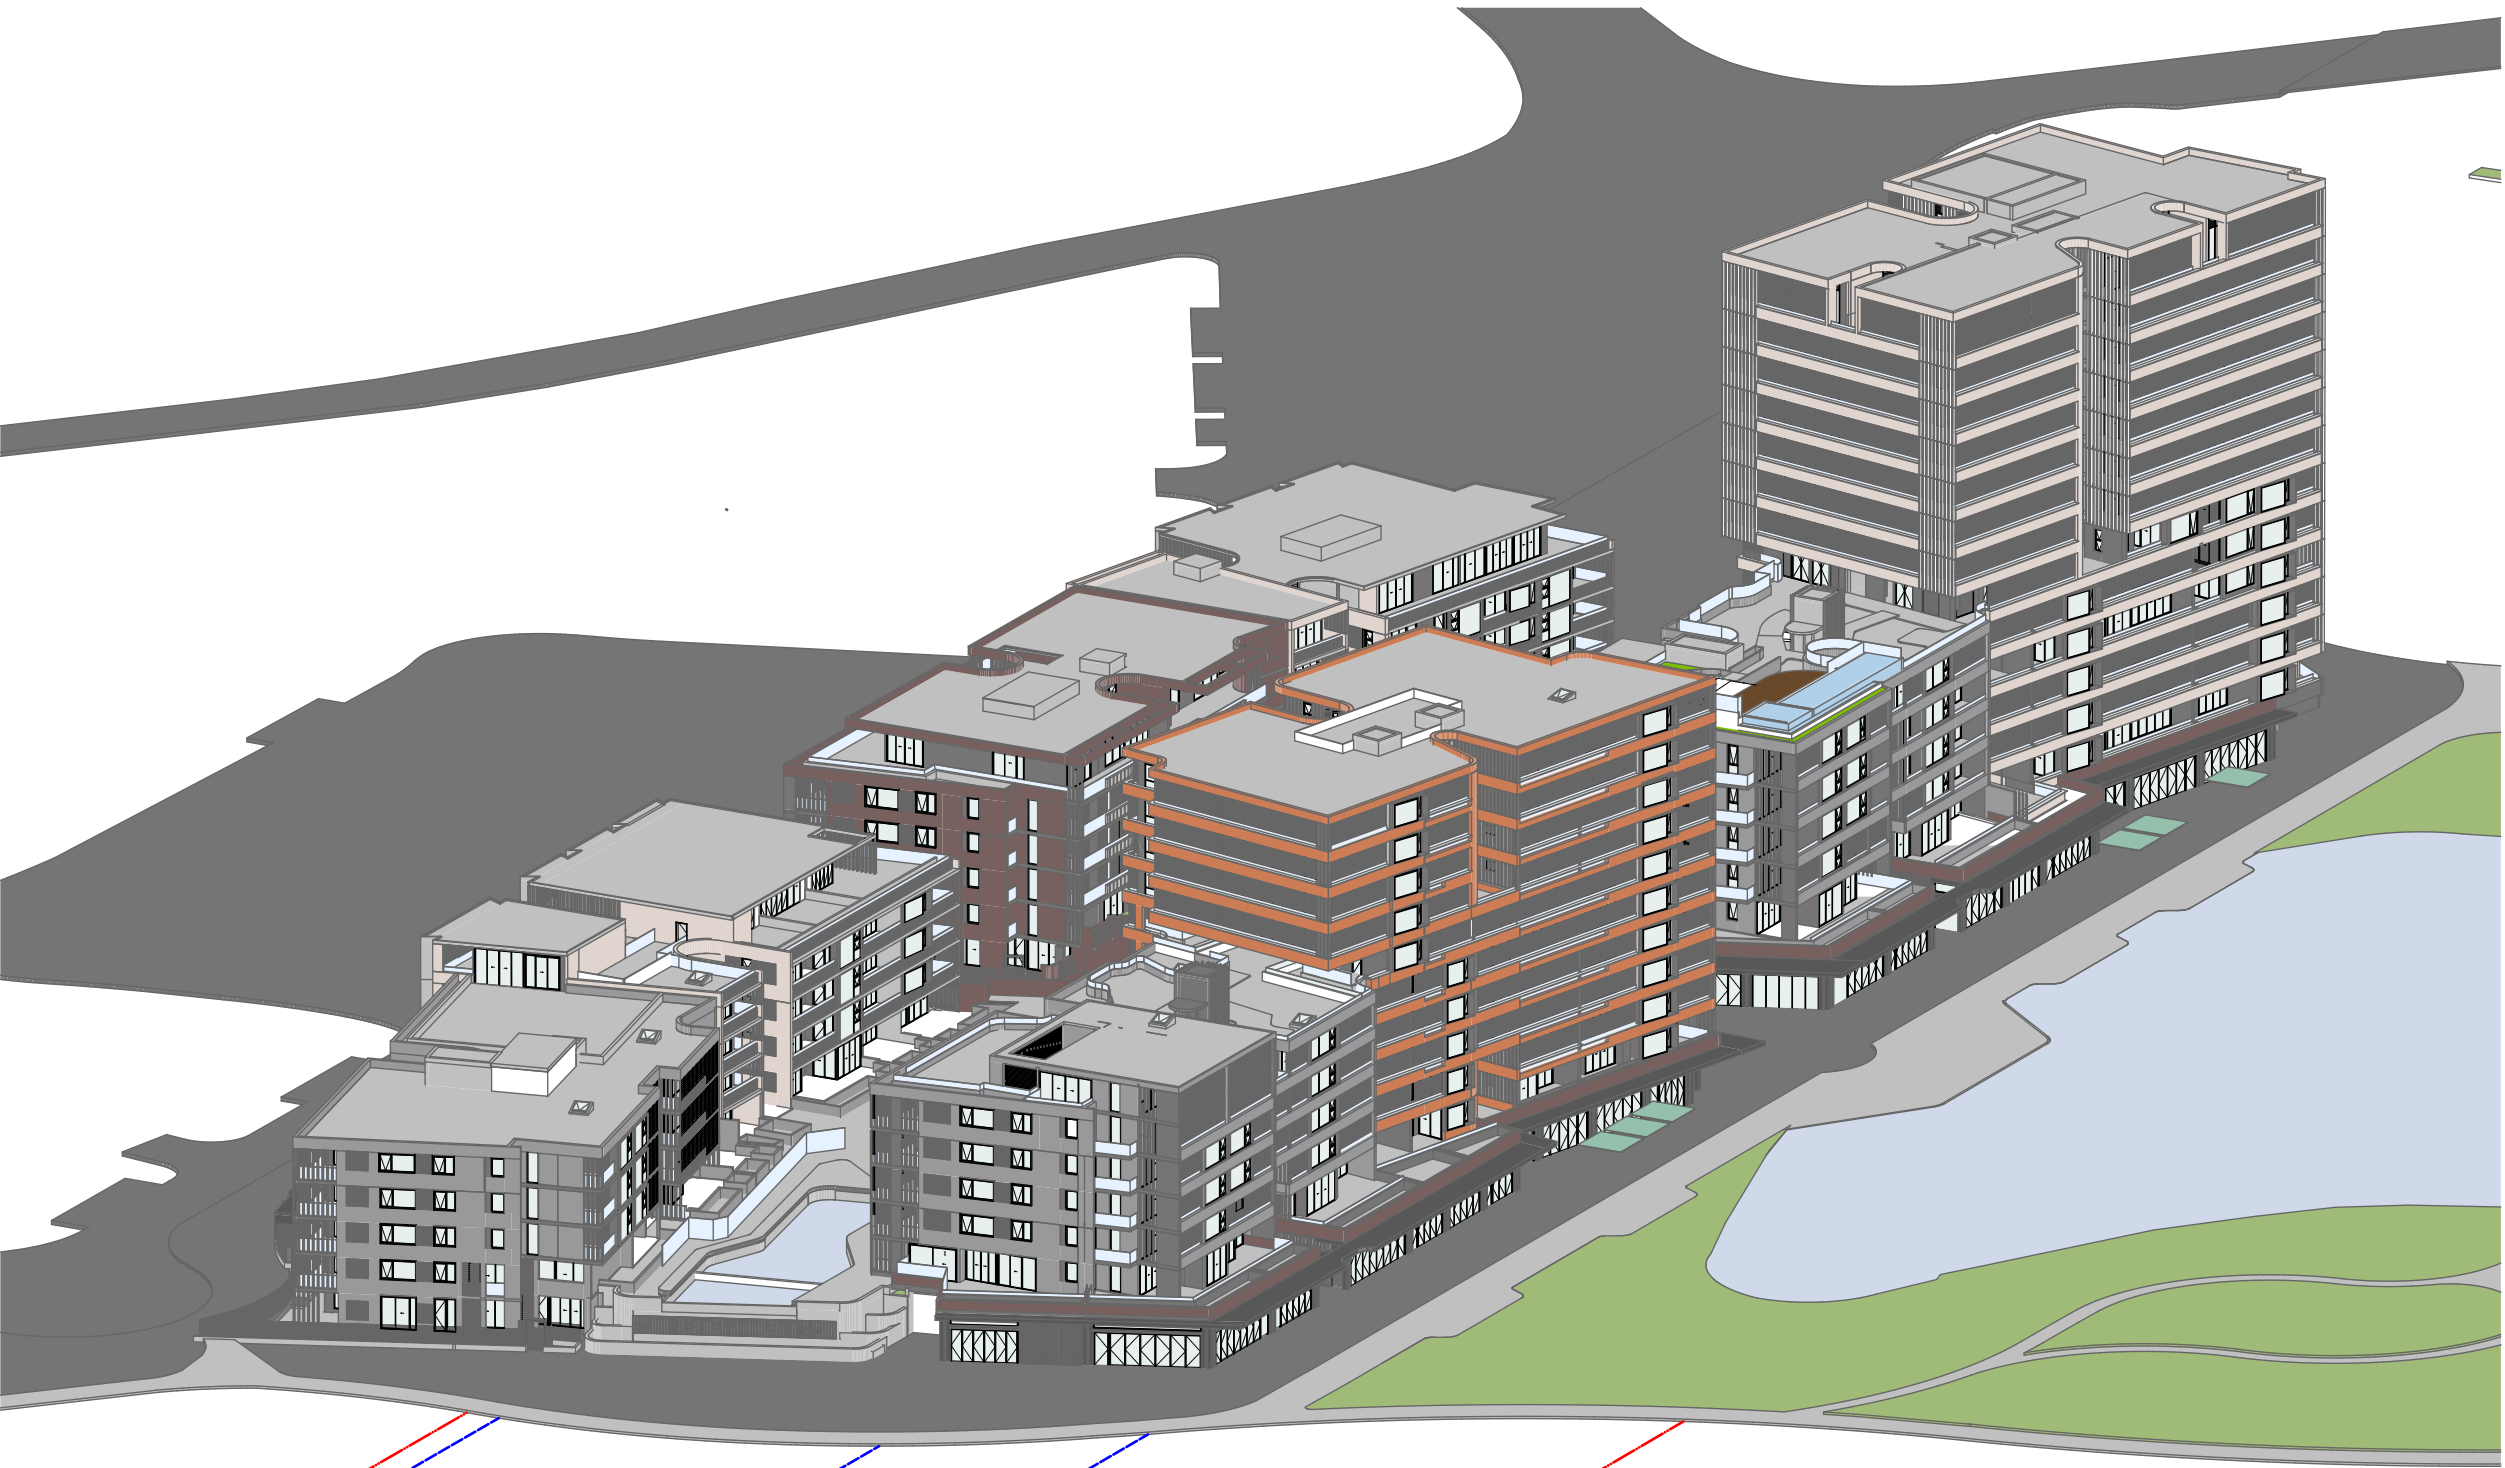

3

June 21st 3pm

NOTES
THIS DRAWING IS COPYRIGHT © OF TURNER. NO REPRODUCTION WITHOUT PERMISSION. UNLESS NOTED OTHERWISE THIS DRAWING IS NOT FOR CONSTRUCTION. ALL DIMENSIONS AND LEVELS ARE TO BE CHECKED ON SITE PRIOR TO THE COMMENCEMENT OF WORK. INFORM TURNER OF ANY DISCREPANCIES FOR CLARIFICATION BEFORE PROCEEDING WITH WORK. DRAWINGS ARE NOT TO BE SCALED. USE ONLY FIGURED DIMENSIONS. REFER TO CONSULTANT DOCUMENTATION FOR FURTHER INFORMATION (DWG, PC AND BIM) FILES AND UNCONTROLLED DOCUMENTS AND ARE ISSUED FOR INFORMATION ONLY.

CLIENT
ESQ 1818 PANTHERS PTY LTD
Atlas Norwest Suite 502, Level 5 2-8
Brookhollow Avenue Baulkham Hills NSW
2153 Australia

DLCS Quality Endorsed Company ISO 9001:2015, Registration Number 20476
Notwithstanding to whomsoever, Nicholas Turner 6885, ABN 88 594 094 811

Project Title
ESQ Stage 4_5
Panthers North Precinct Penrith NSW 2750
Drawing Title
Sun Eye View
Sun Eye Diagram 1pm - 3pm

03	22.09.23	BF	DA Submission
02	21.06.23	BF	DA Submission
Rev	Date	Approved by	Revision Notes
Scale			Project No.
1:250 @A1, 50% @A3			14064.4
Status	Dwg No.	Rev	Drawn by
	DA-710-009	03	KT

North



TURNER

Level 7 ONE Oxford Street
Sydney NSW 2010
AUSTRALIA

T +61 2 8668 0000
F +61 2 8668 0088
turnerstudio.com.au