



1 June 21st 9am

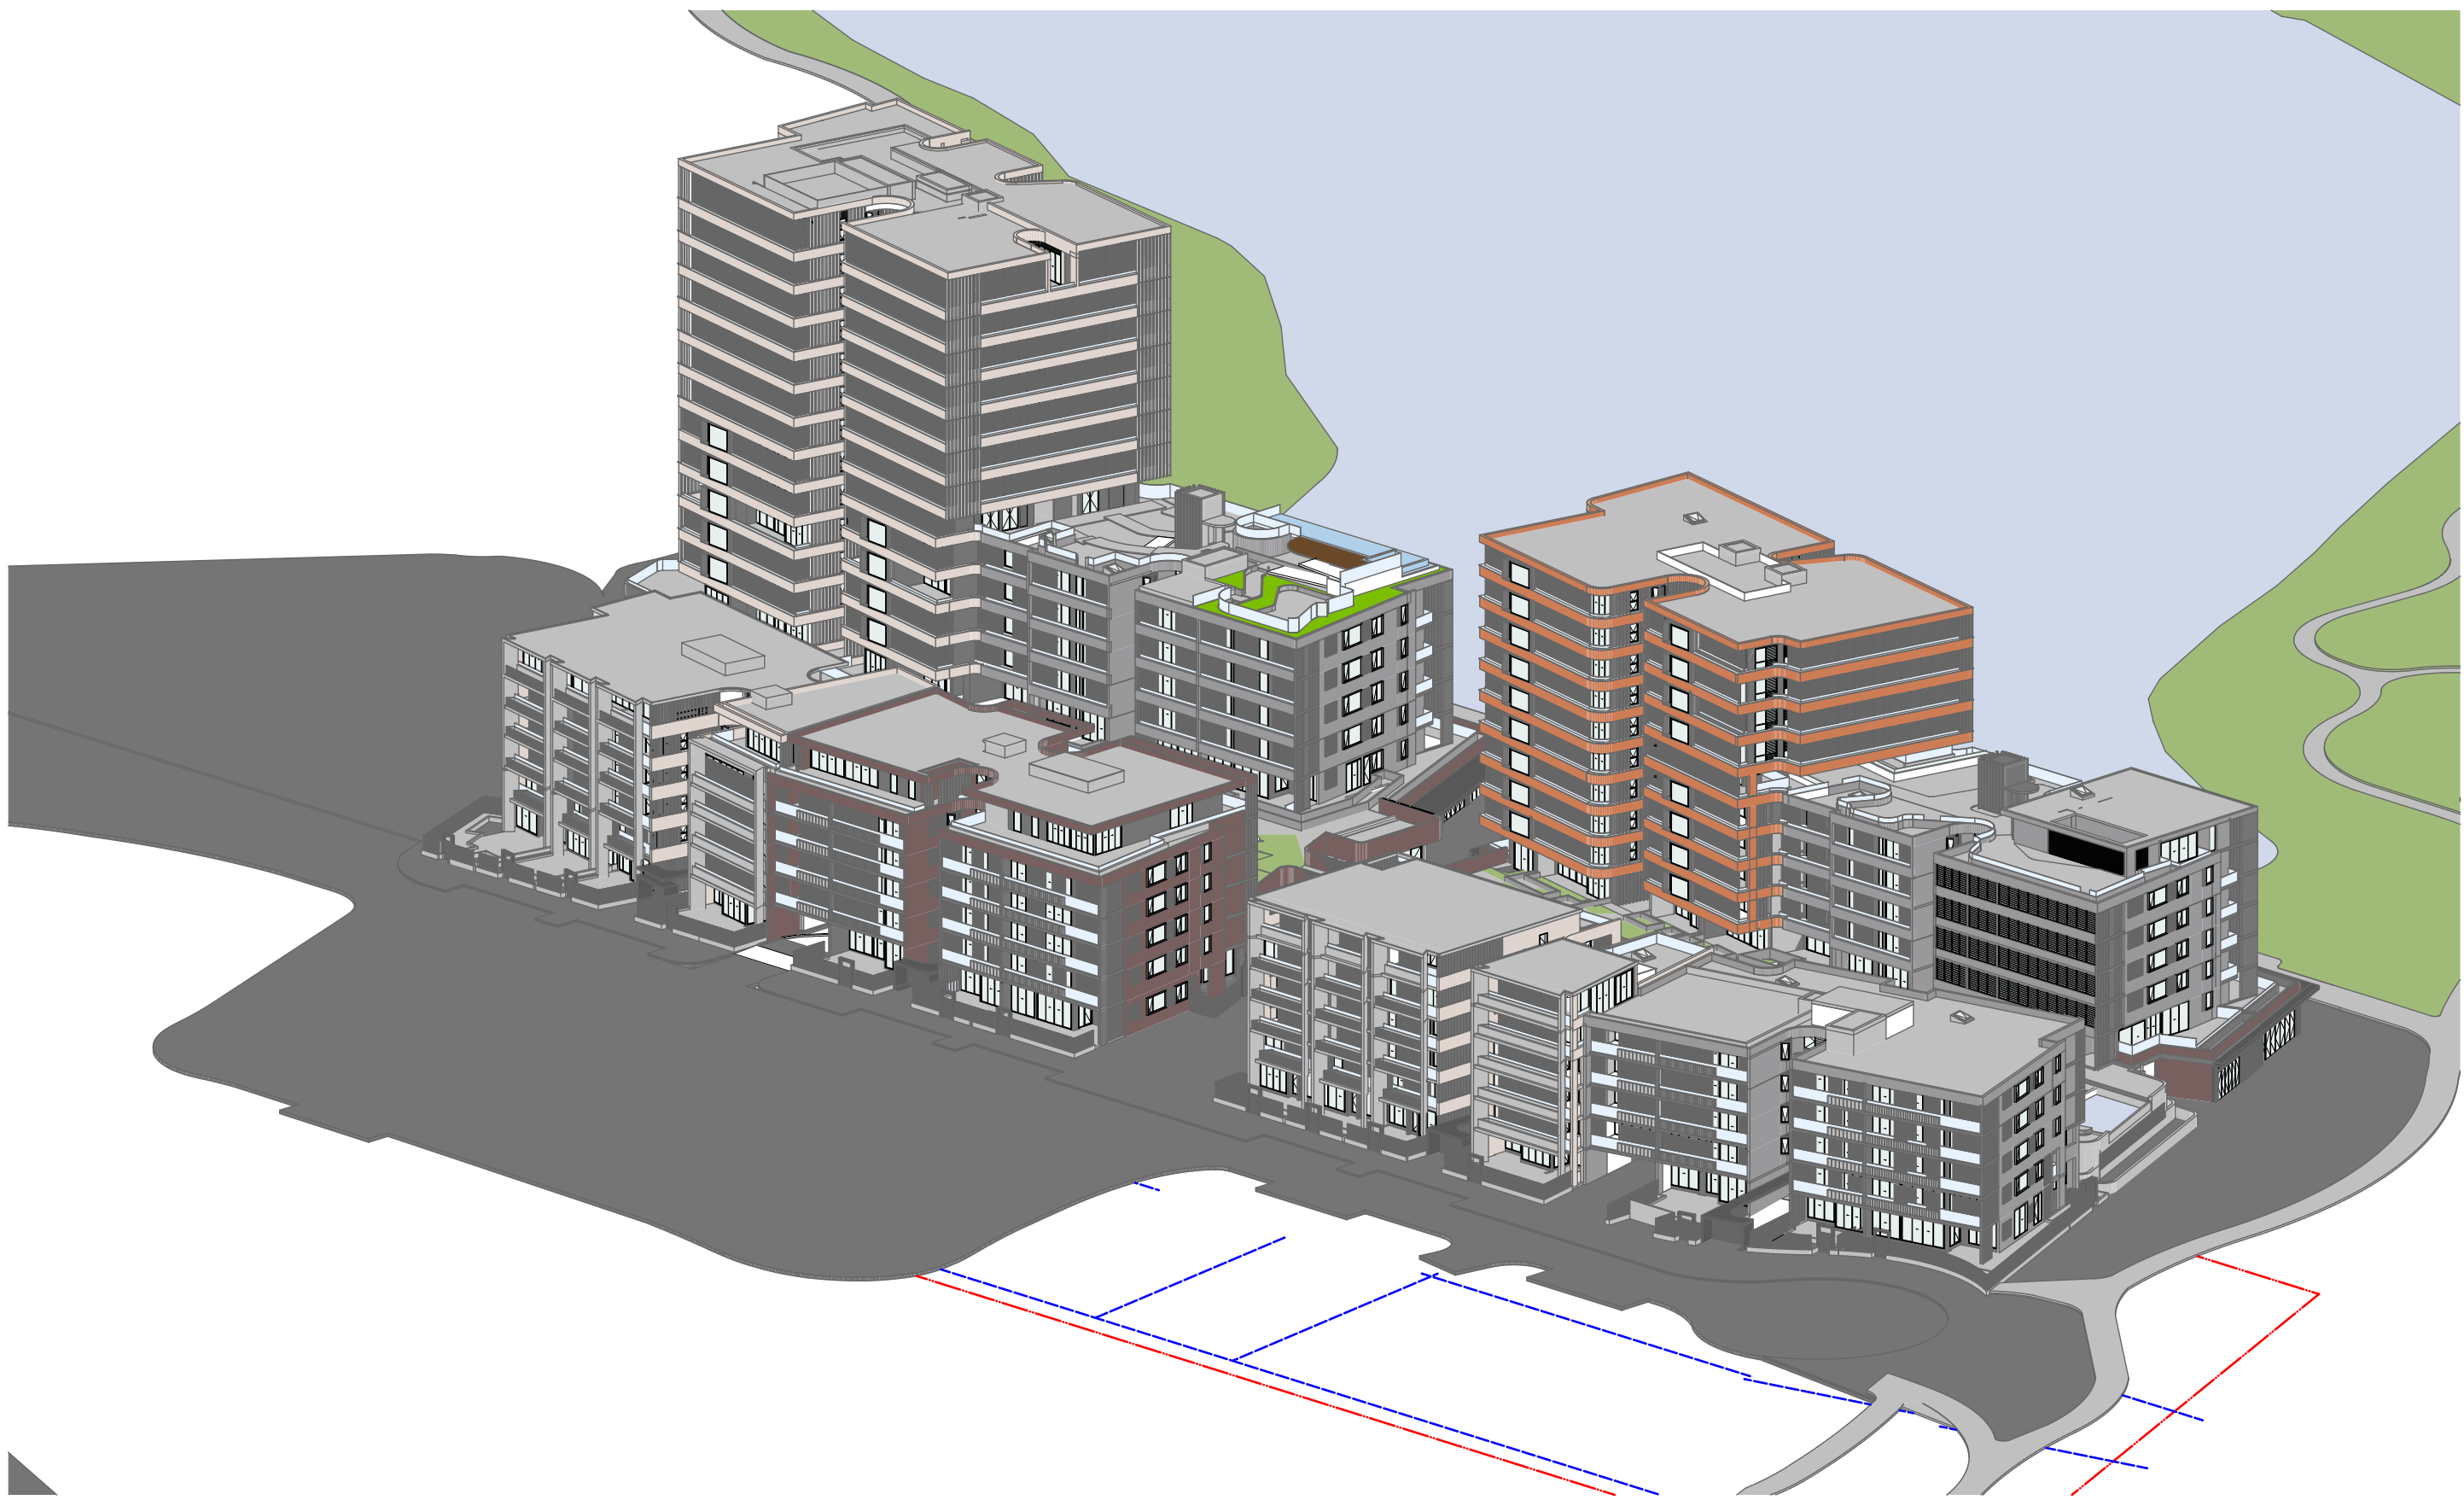

2 June 21st 10am

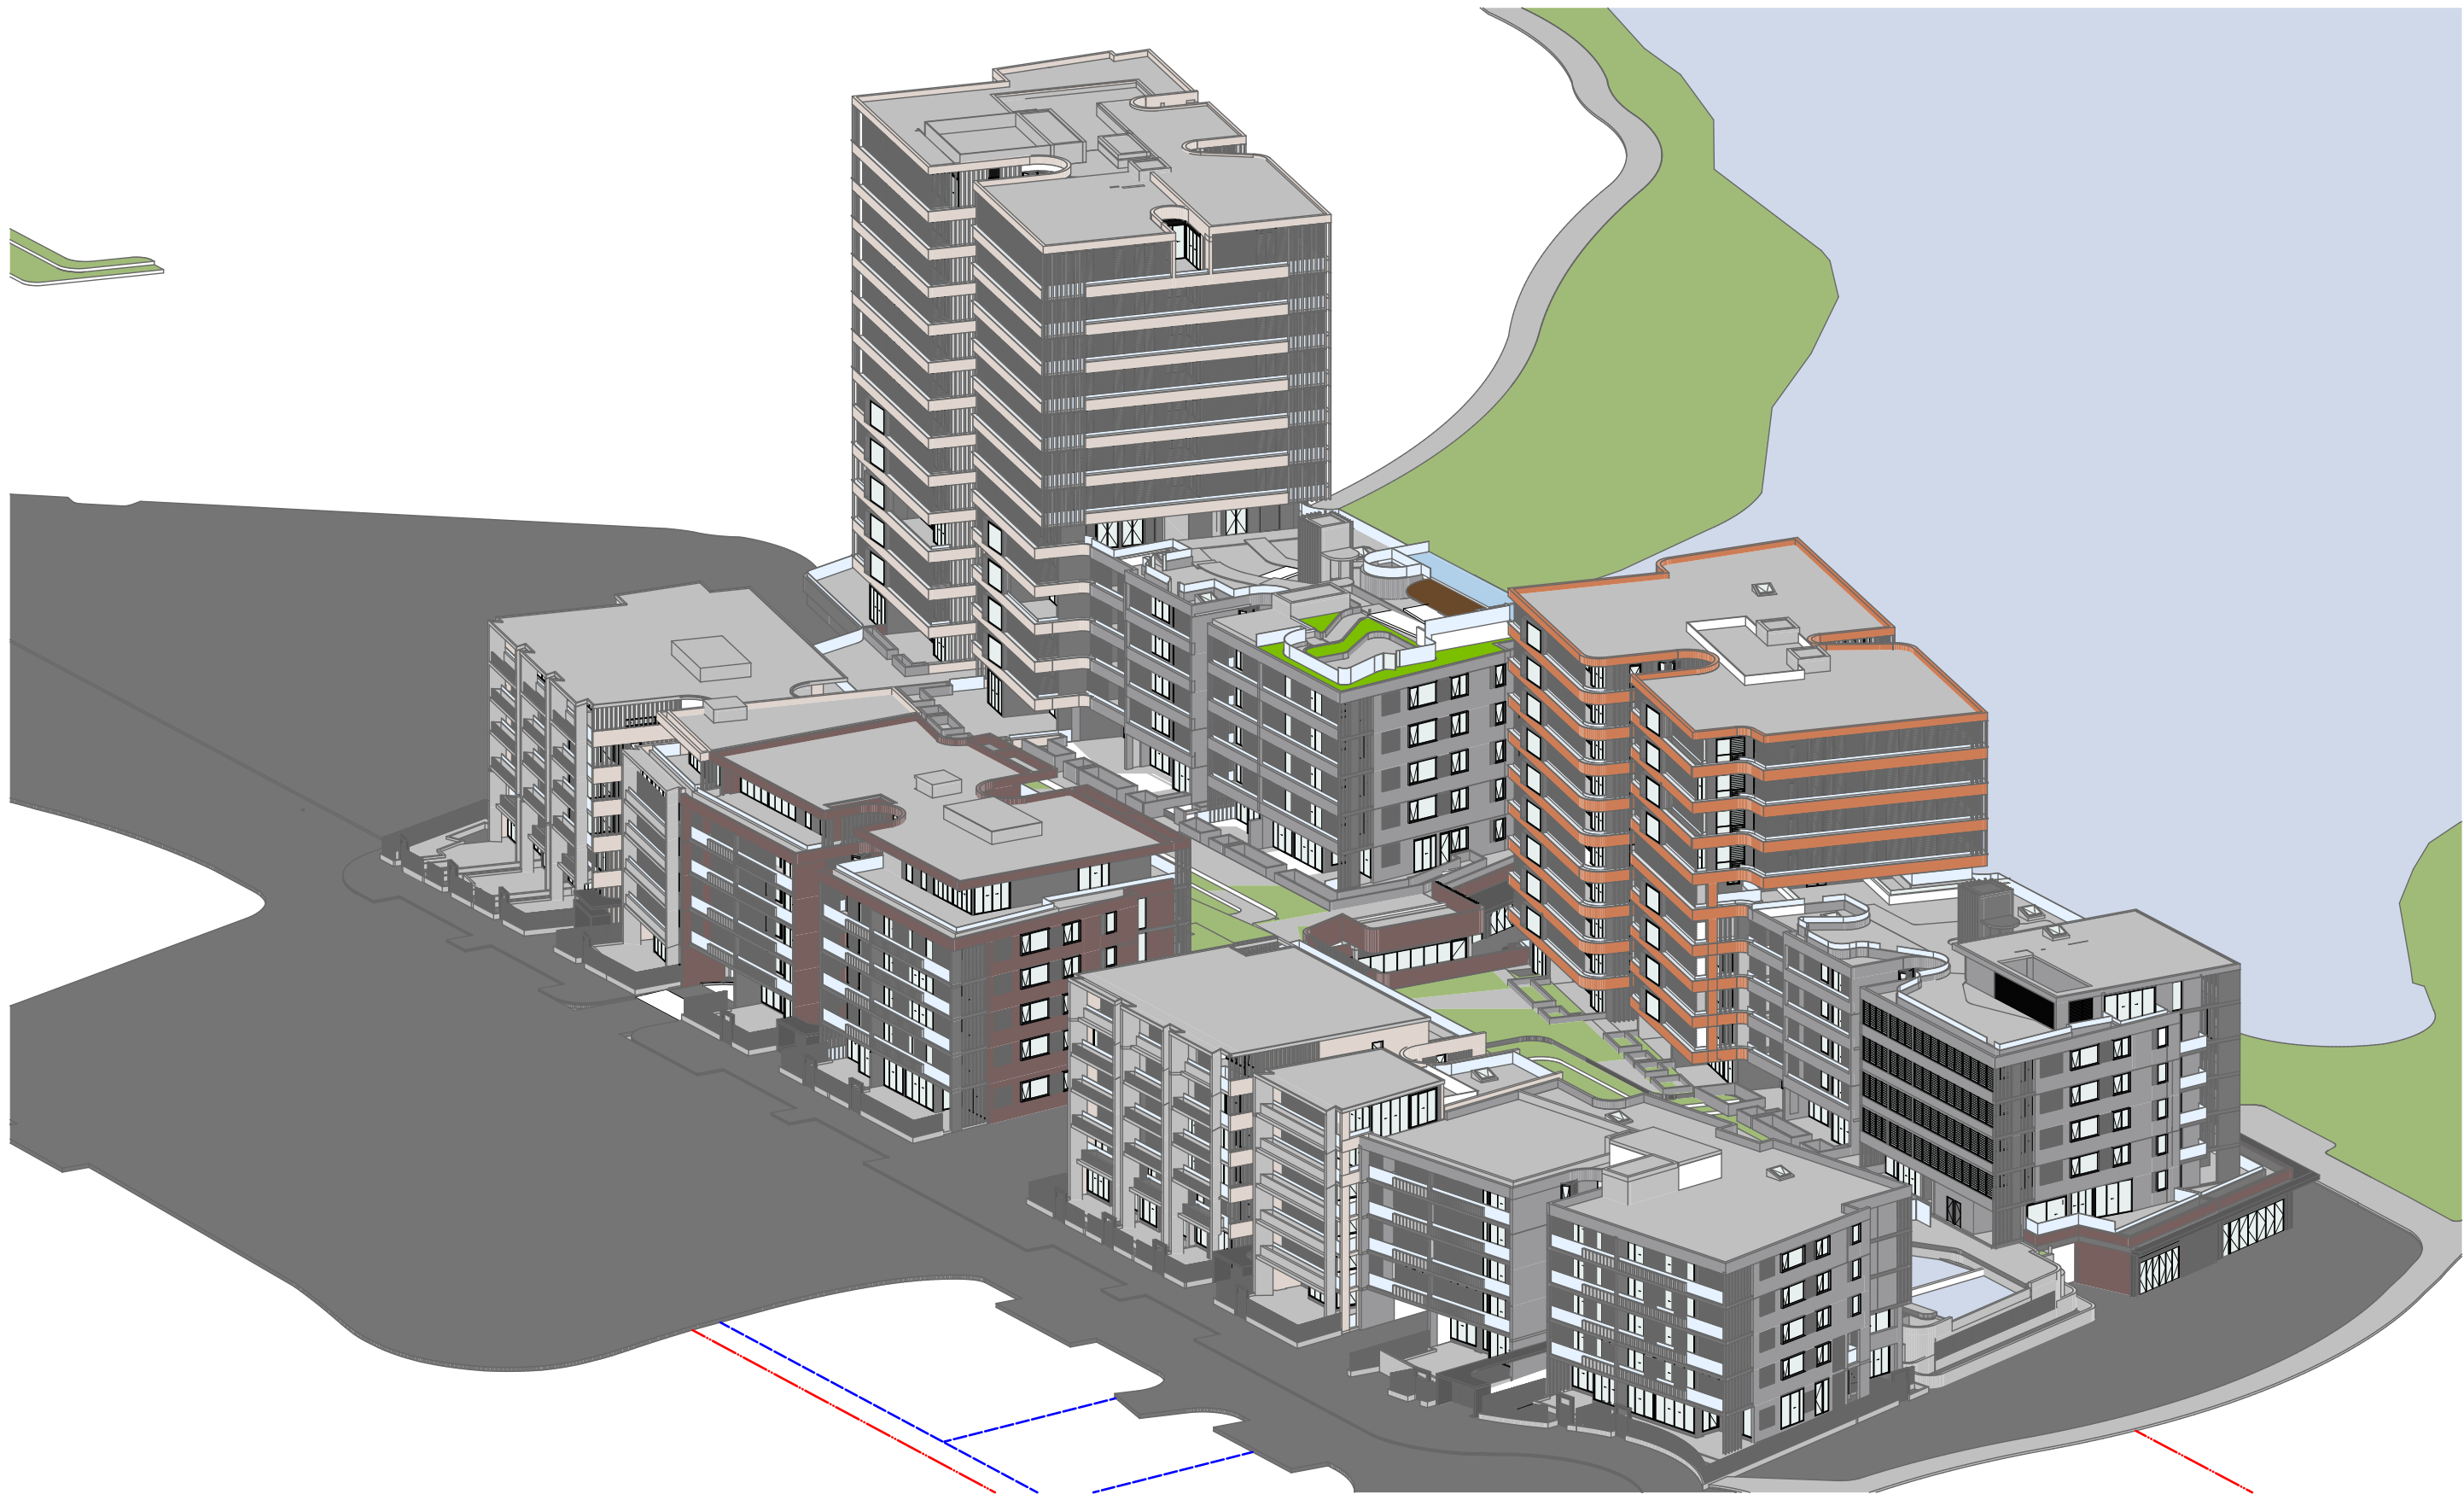

3 June 21st 11am



4 June 21st 12pm

**NOTES**  
THIS DRAWING IS COPYRIGHT © OF TURNER. NO REPRODUCTION WITHOUT PERMISSION. UNLESS NOTED OTHERWISE THIS DRAWING IS NOT FOR CONSTRUCTION. ALL DIMENSIONS AND LEVELS ARE TO BE CHECKED ON SITE PRIOR TO THE COMMENCEMENT OF WORK. INFORM TURNER OF ANY DISCREPANCIES FOR CLARIFICATION BEFORE PROCEEDING WITH WORK. DRAWINGS ARE NOT TO BE SCALED. USE ONLY FIGURED DIMENSIONS. REFER TO CONSULTANT DOCUMENTATION FOR FURTHER INFORMATION (DWG, PC AND BIM) FILES AND UNCONTROLLED DOCUMENTS AND ARE ISSUED FOR INFORMATION ONLY.

**CLIENT**  
**ESQ 1818 PANTHERS PTY LTD**  
Atlas Norwest Suite 502, Level 5 2-8  
Brookhollow Avenue Baulkham Hills NSW  
2153 Australia

DLCS Quality Endorsed Company ISO 9001:2015, Registration Number 20476  
Notwithstanding to whomsoever, the drawings are the property of Turner and shall remain confidential.

Project Title  
**ESQ Stage 4\_5**  
Panthers North Precinct Penrith NSW 2750  
Drawing Title  
**Sun Eye View**  
**Sun Eye Diagram 9am - 12pm**

03	22.09.23	BF	DA Submission
02	21.06.23	BF	DA Submission
Rev	Date	Approved by	Revision Notes
Scale	1:200 @A1, 50% @A3		
Status	Dwg No. <b>DA-710-008</b> Rev <b>03</b>		

Project No. **14064.4**  
Drawn by **KT**  
Rev **03**



**TURNER**

Level 7 ONE Oxford Street  
Sydney NSW 2010  
AUSTRALIA  
T +61 2 8668 0000  
F +61 2 8668 0088  
turnerstudio.com.au