





C


Attachment C Reference Scheme

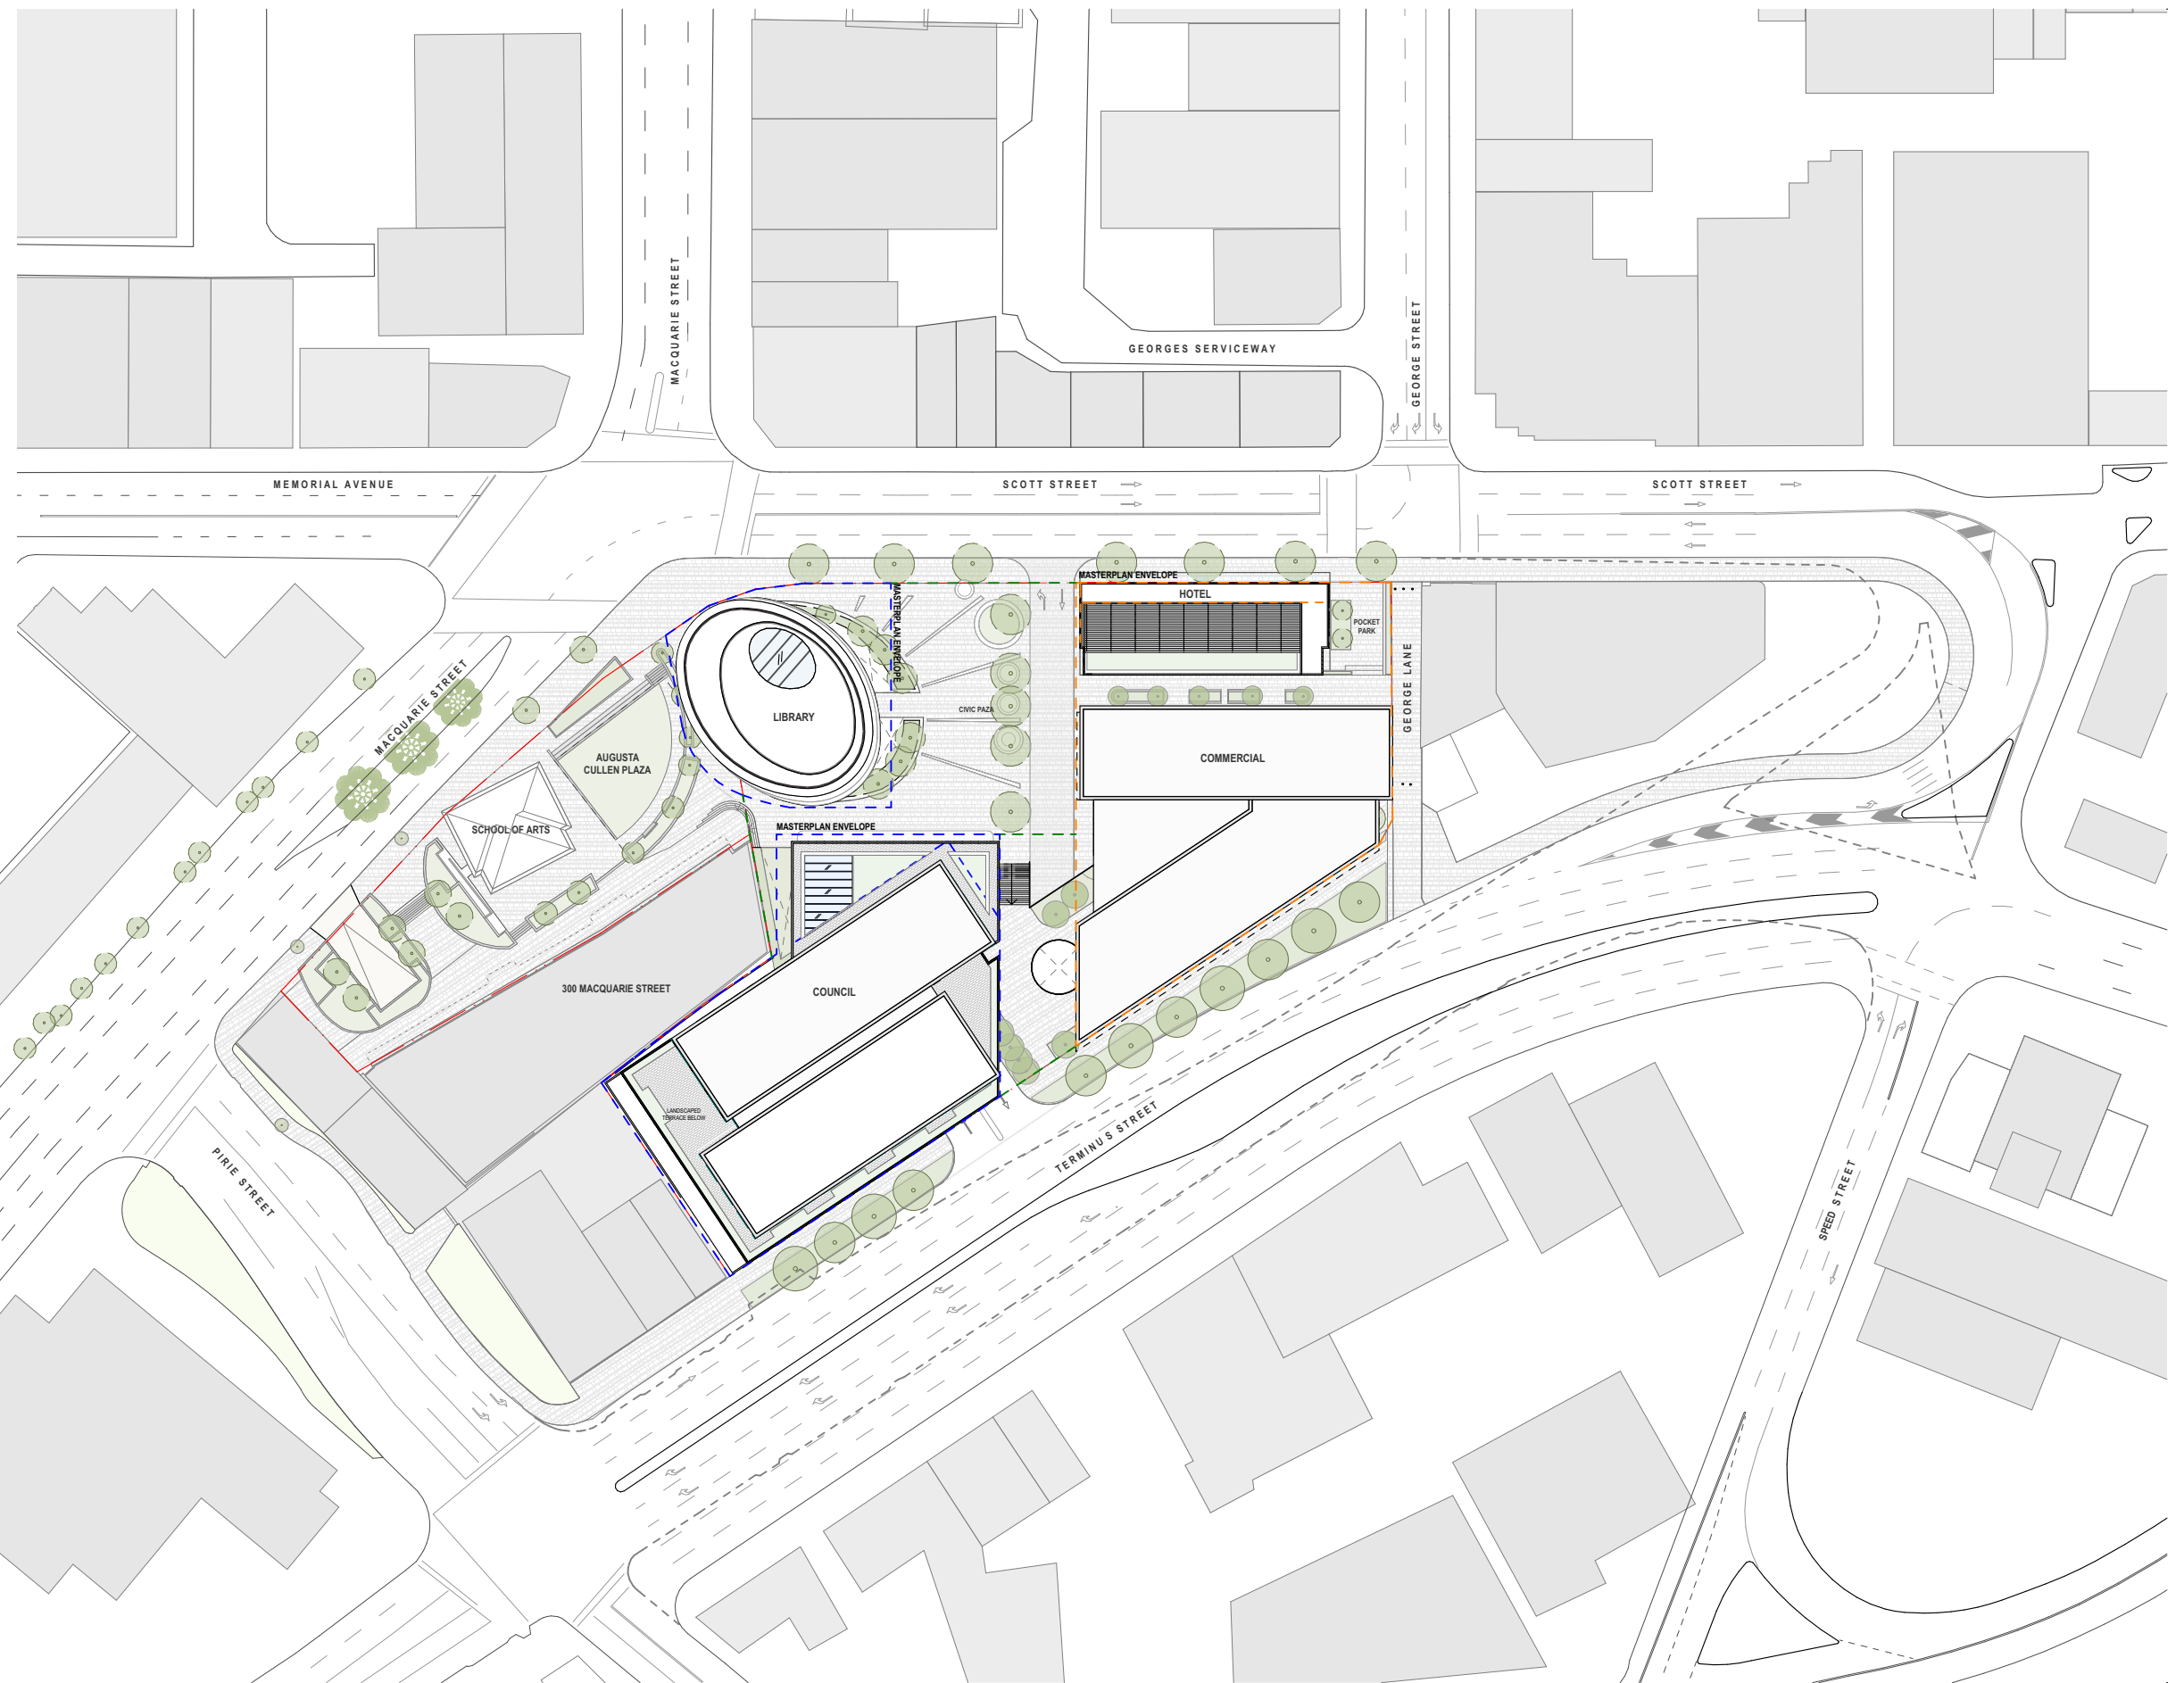


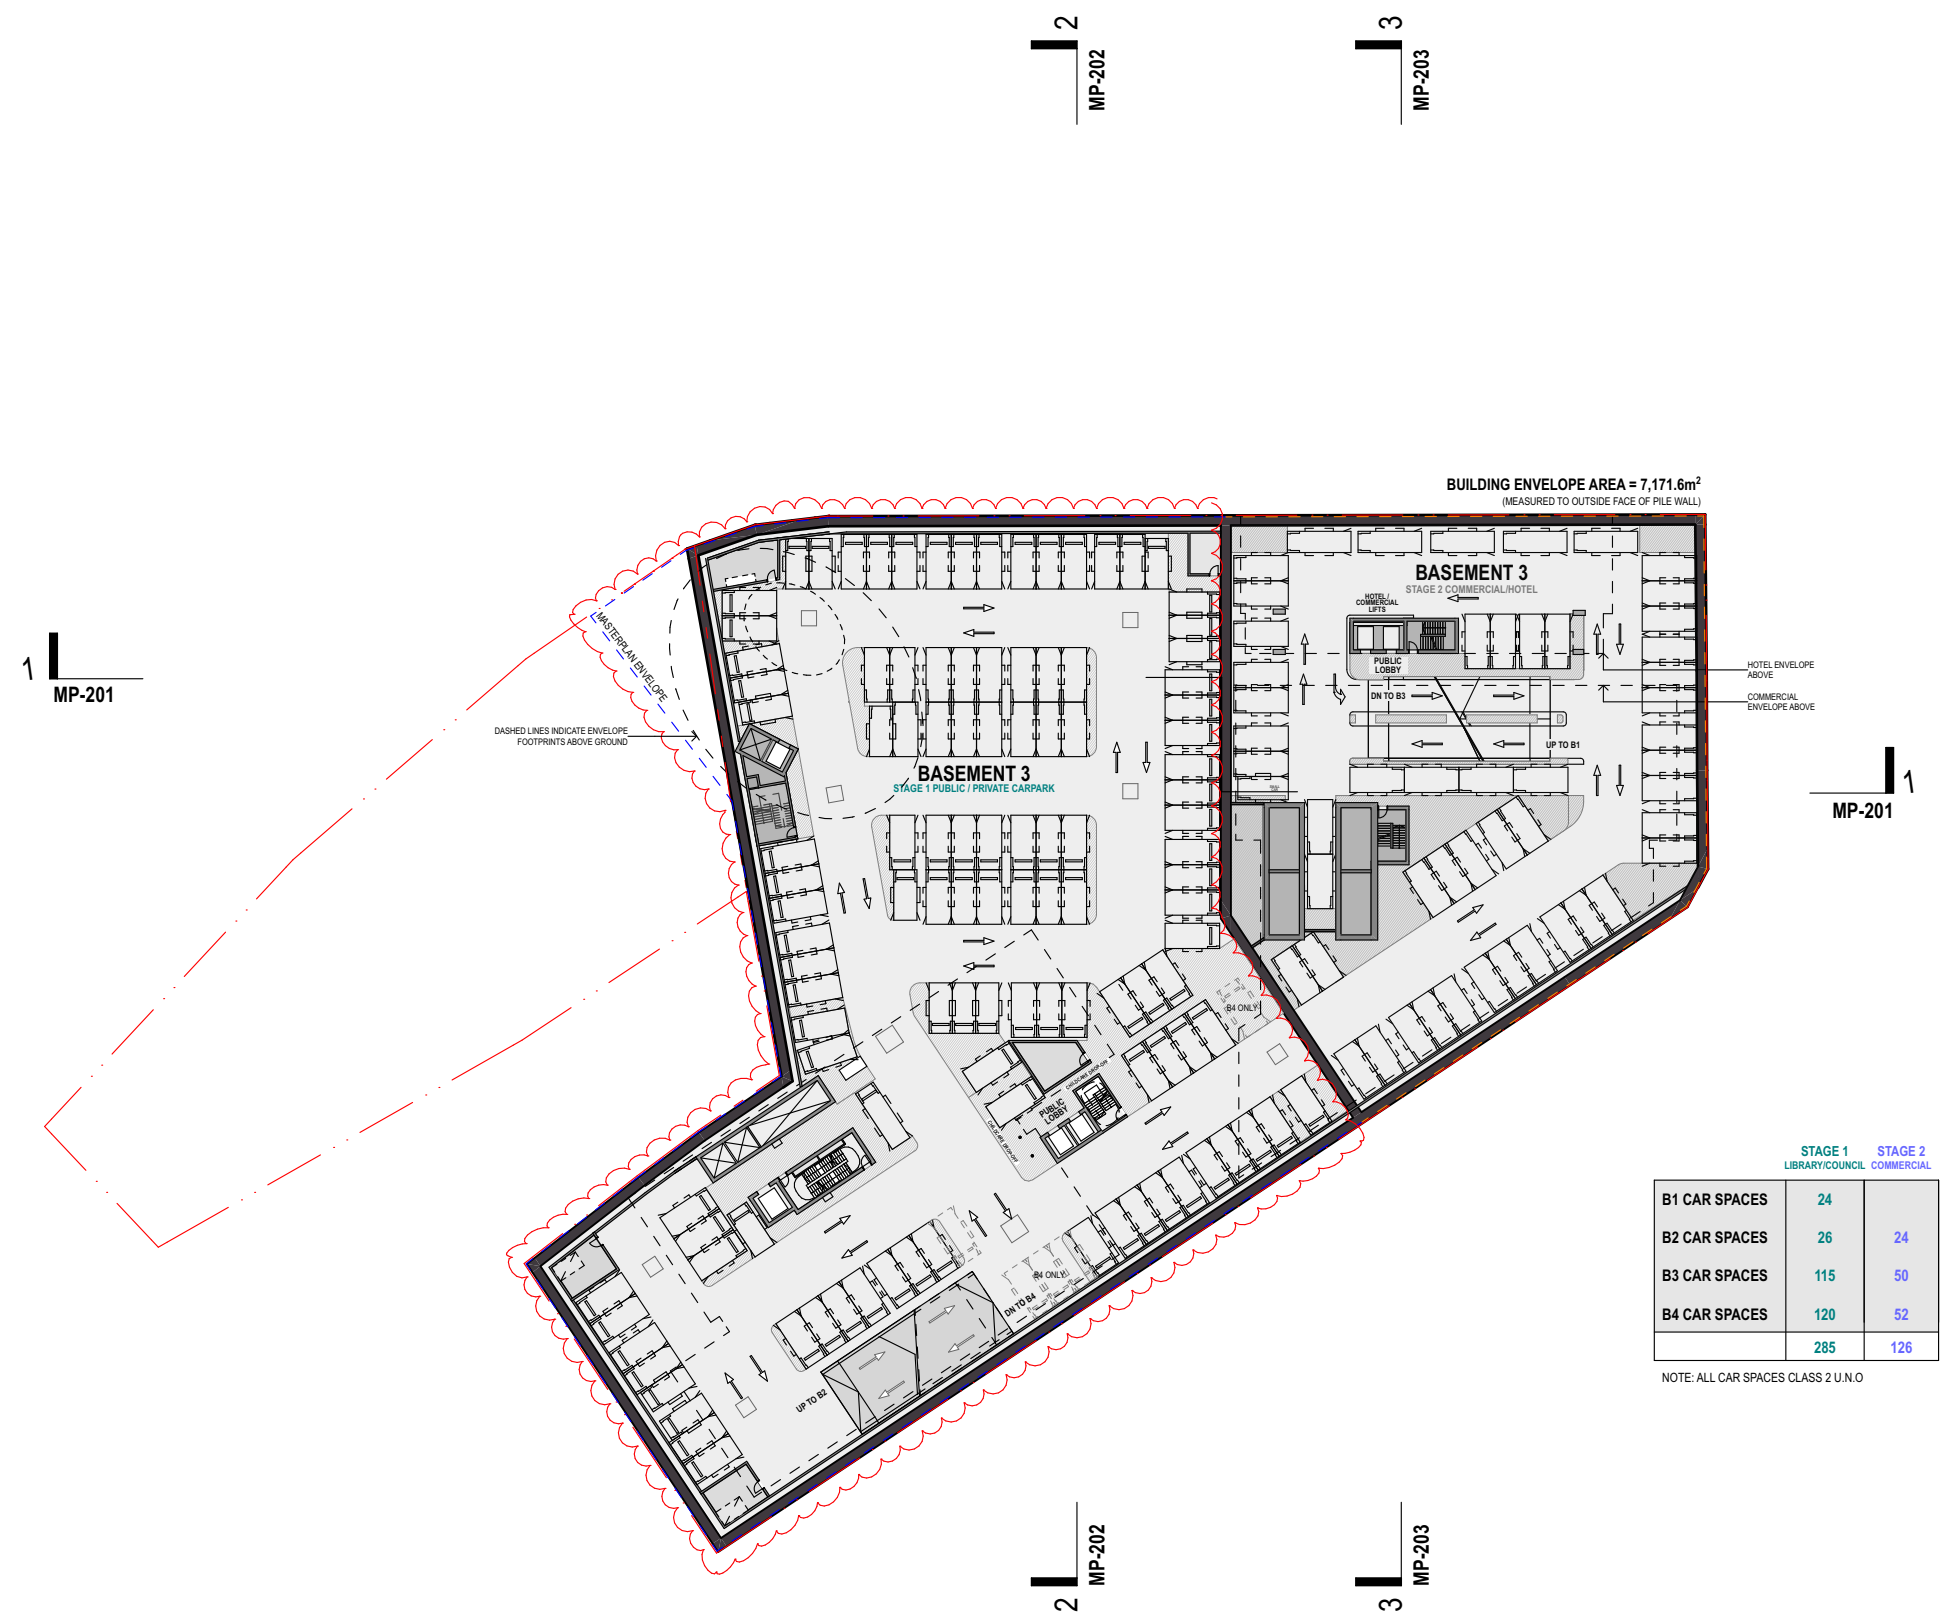


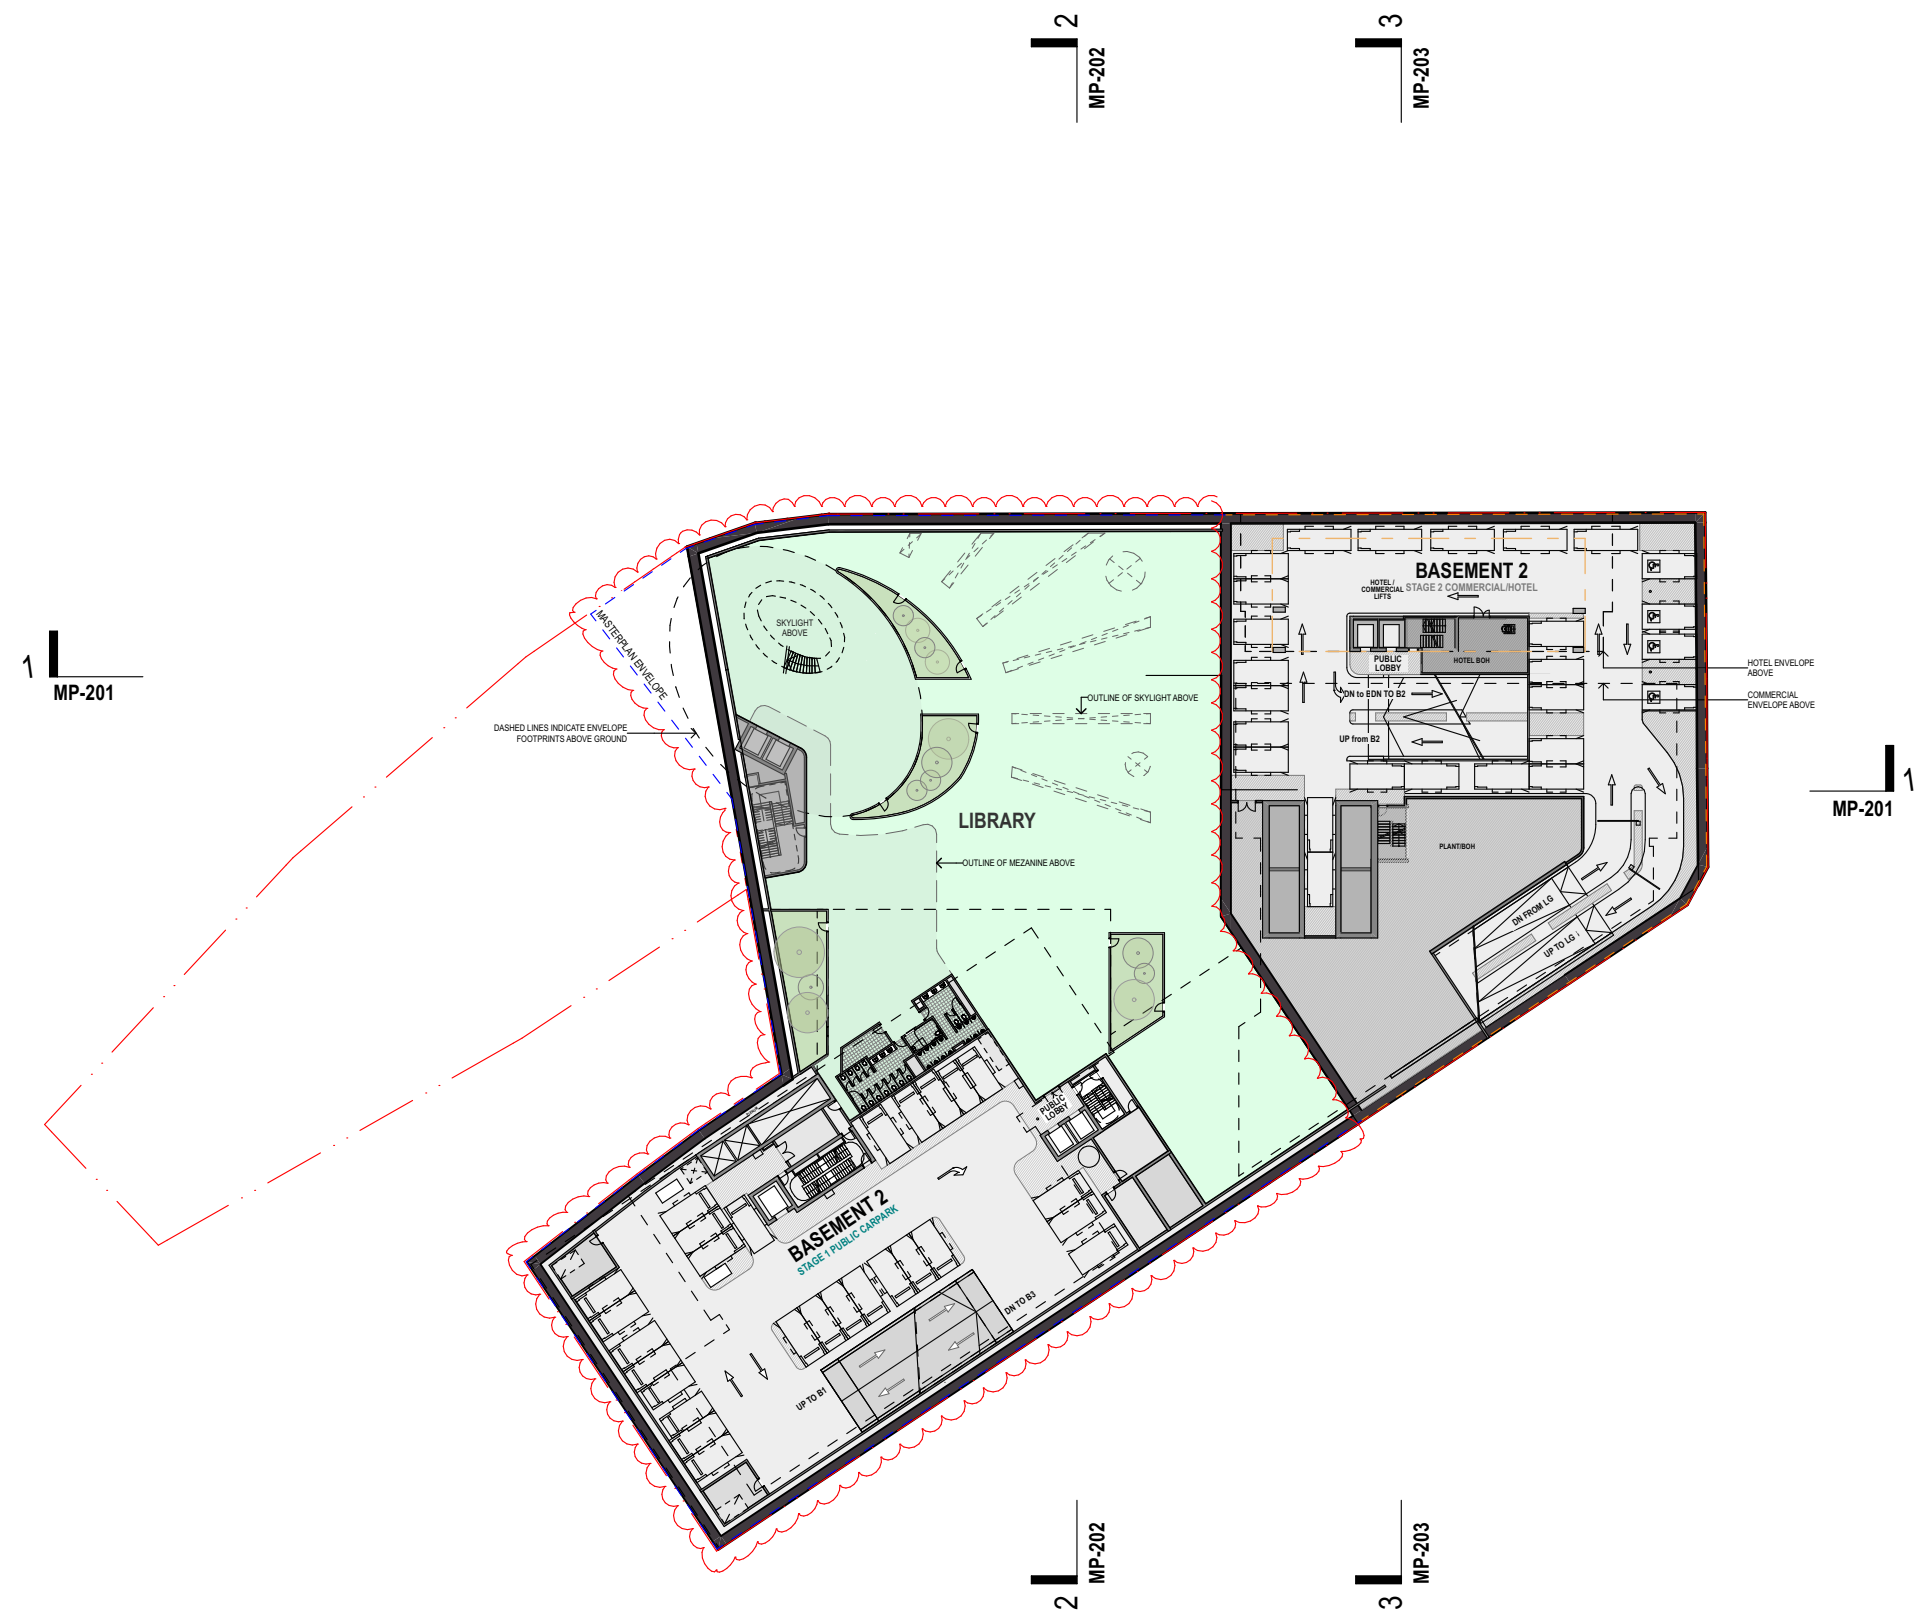


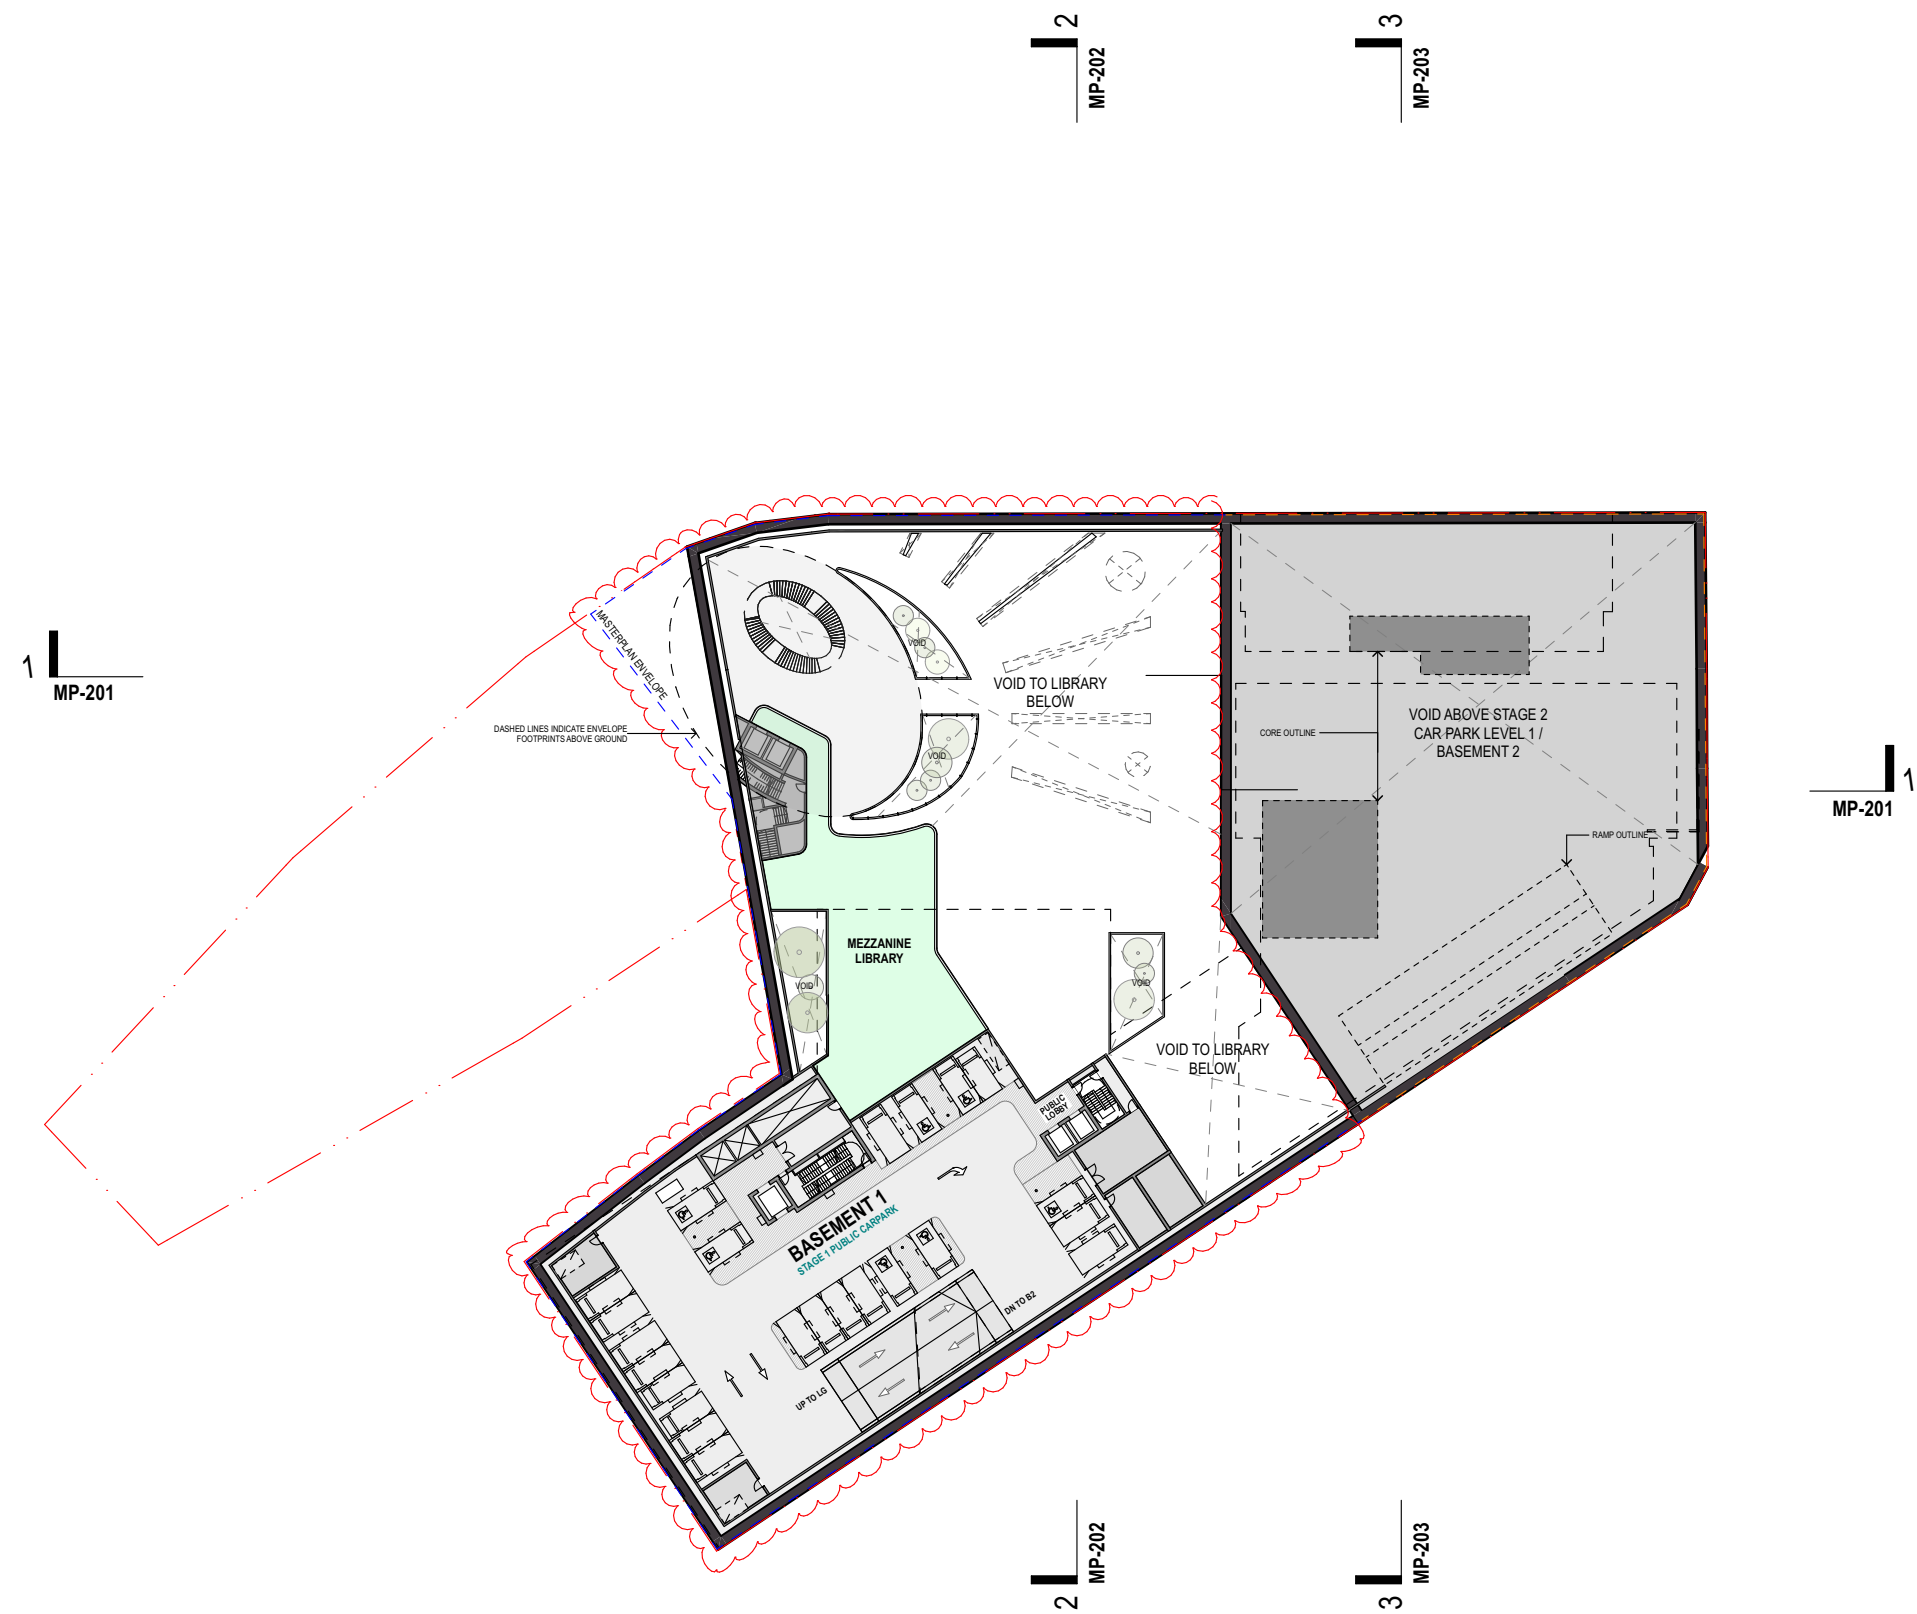


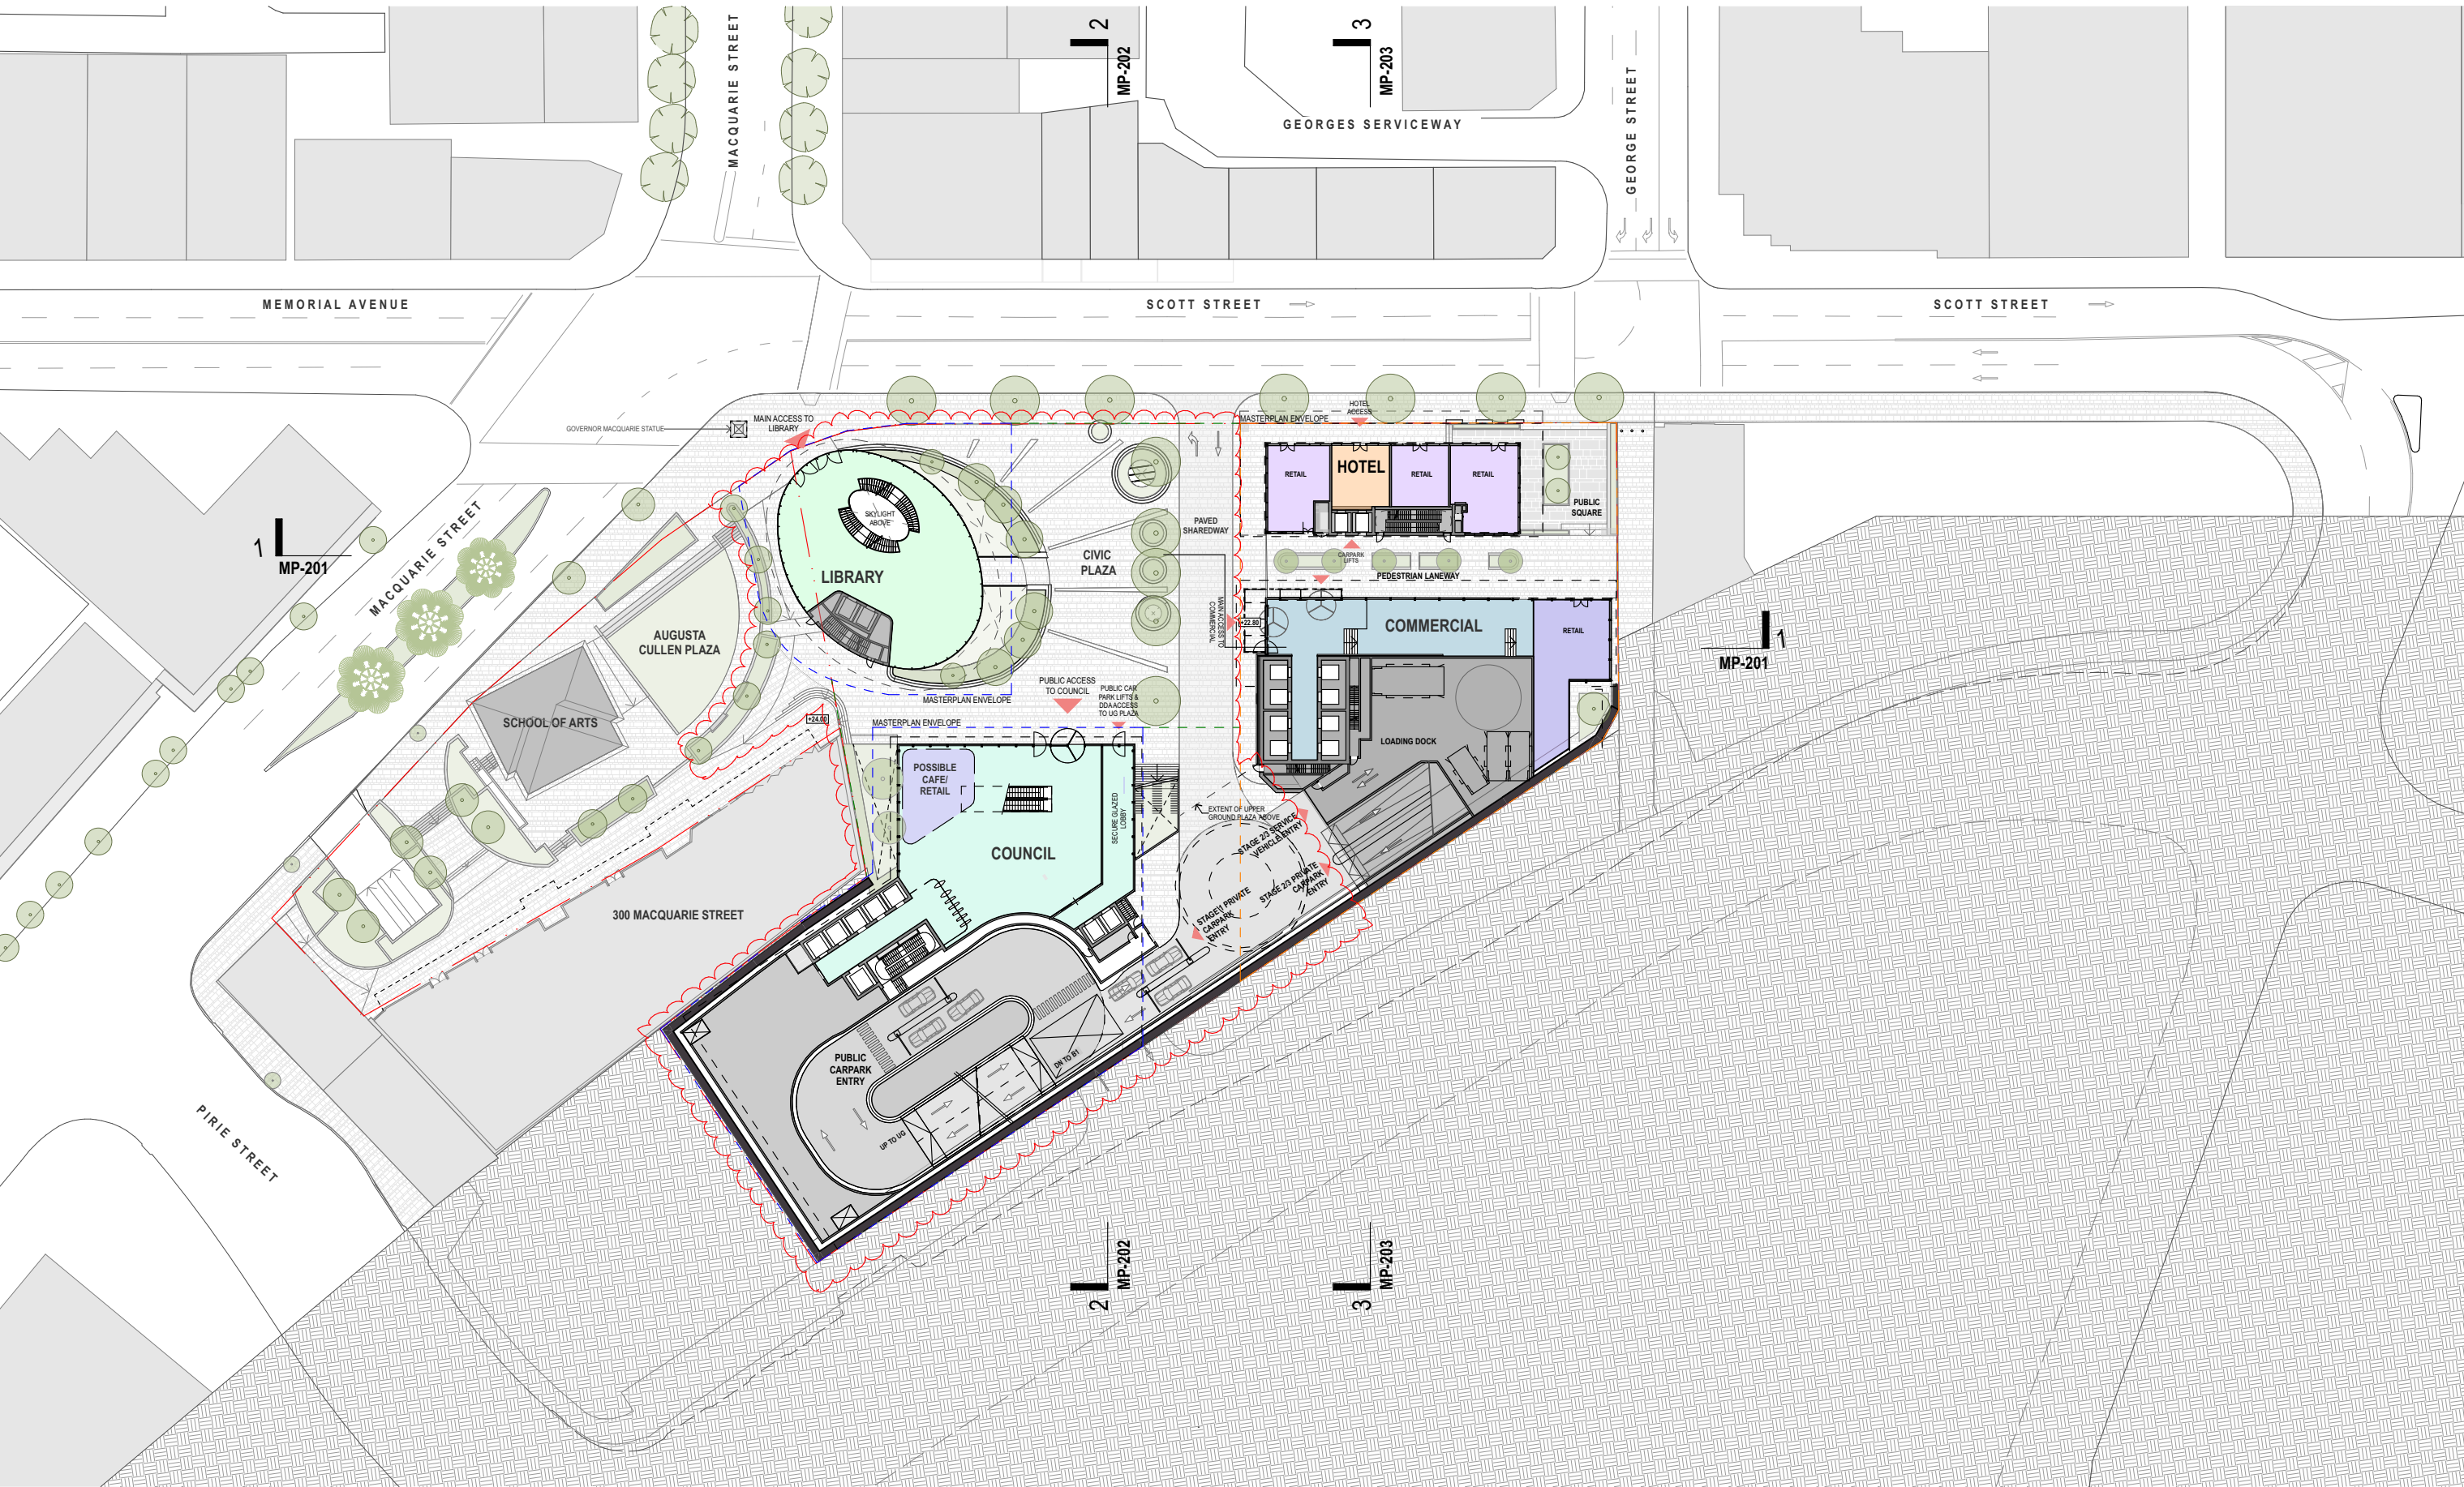


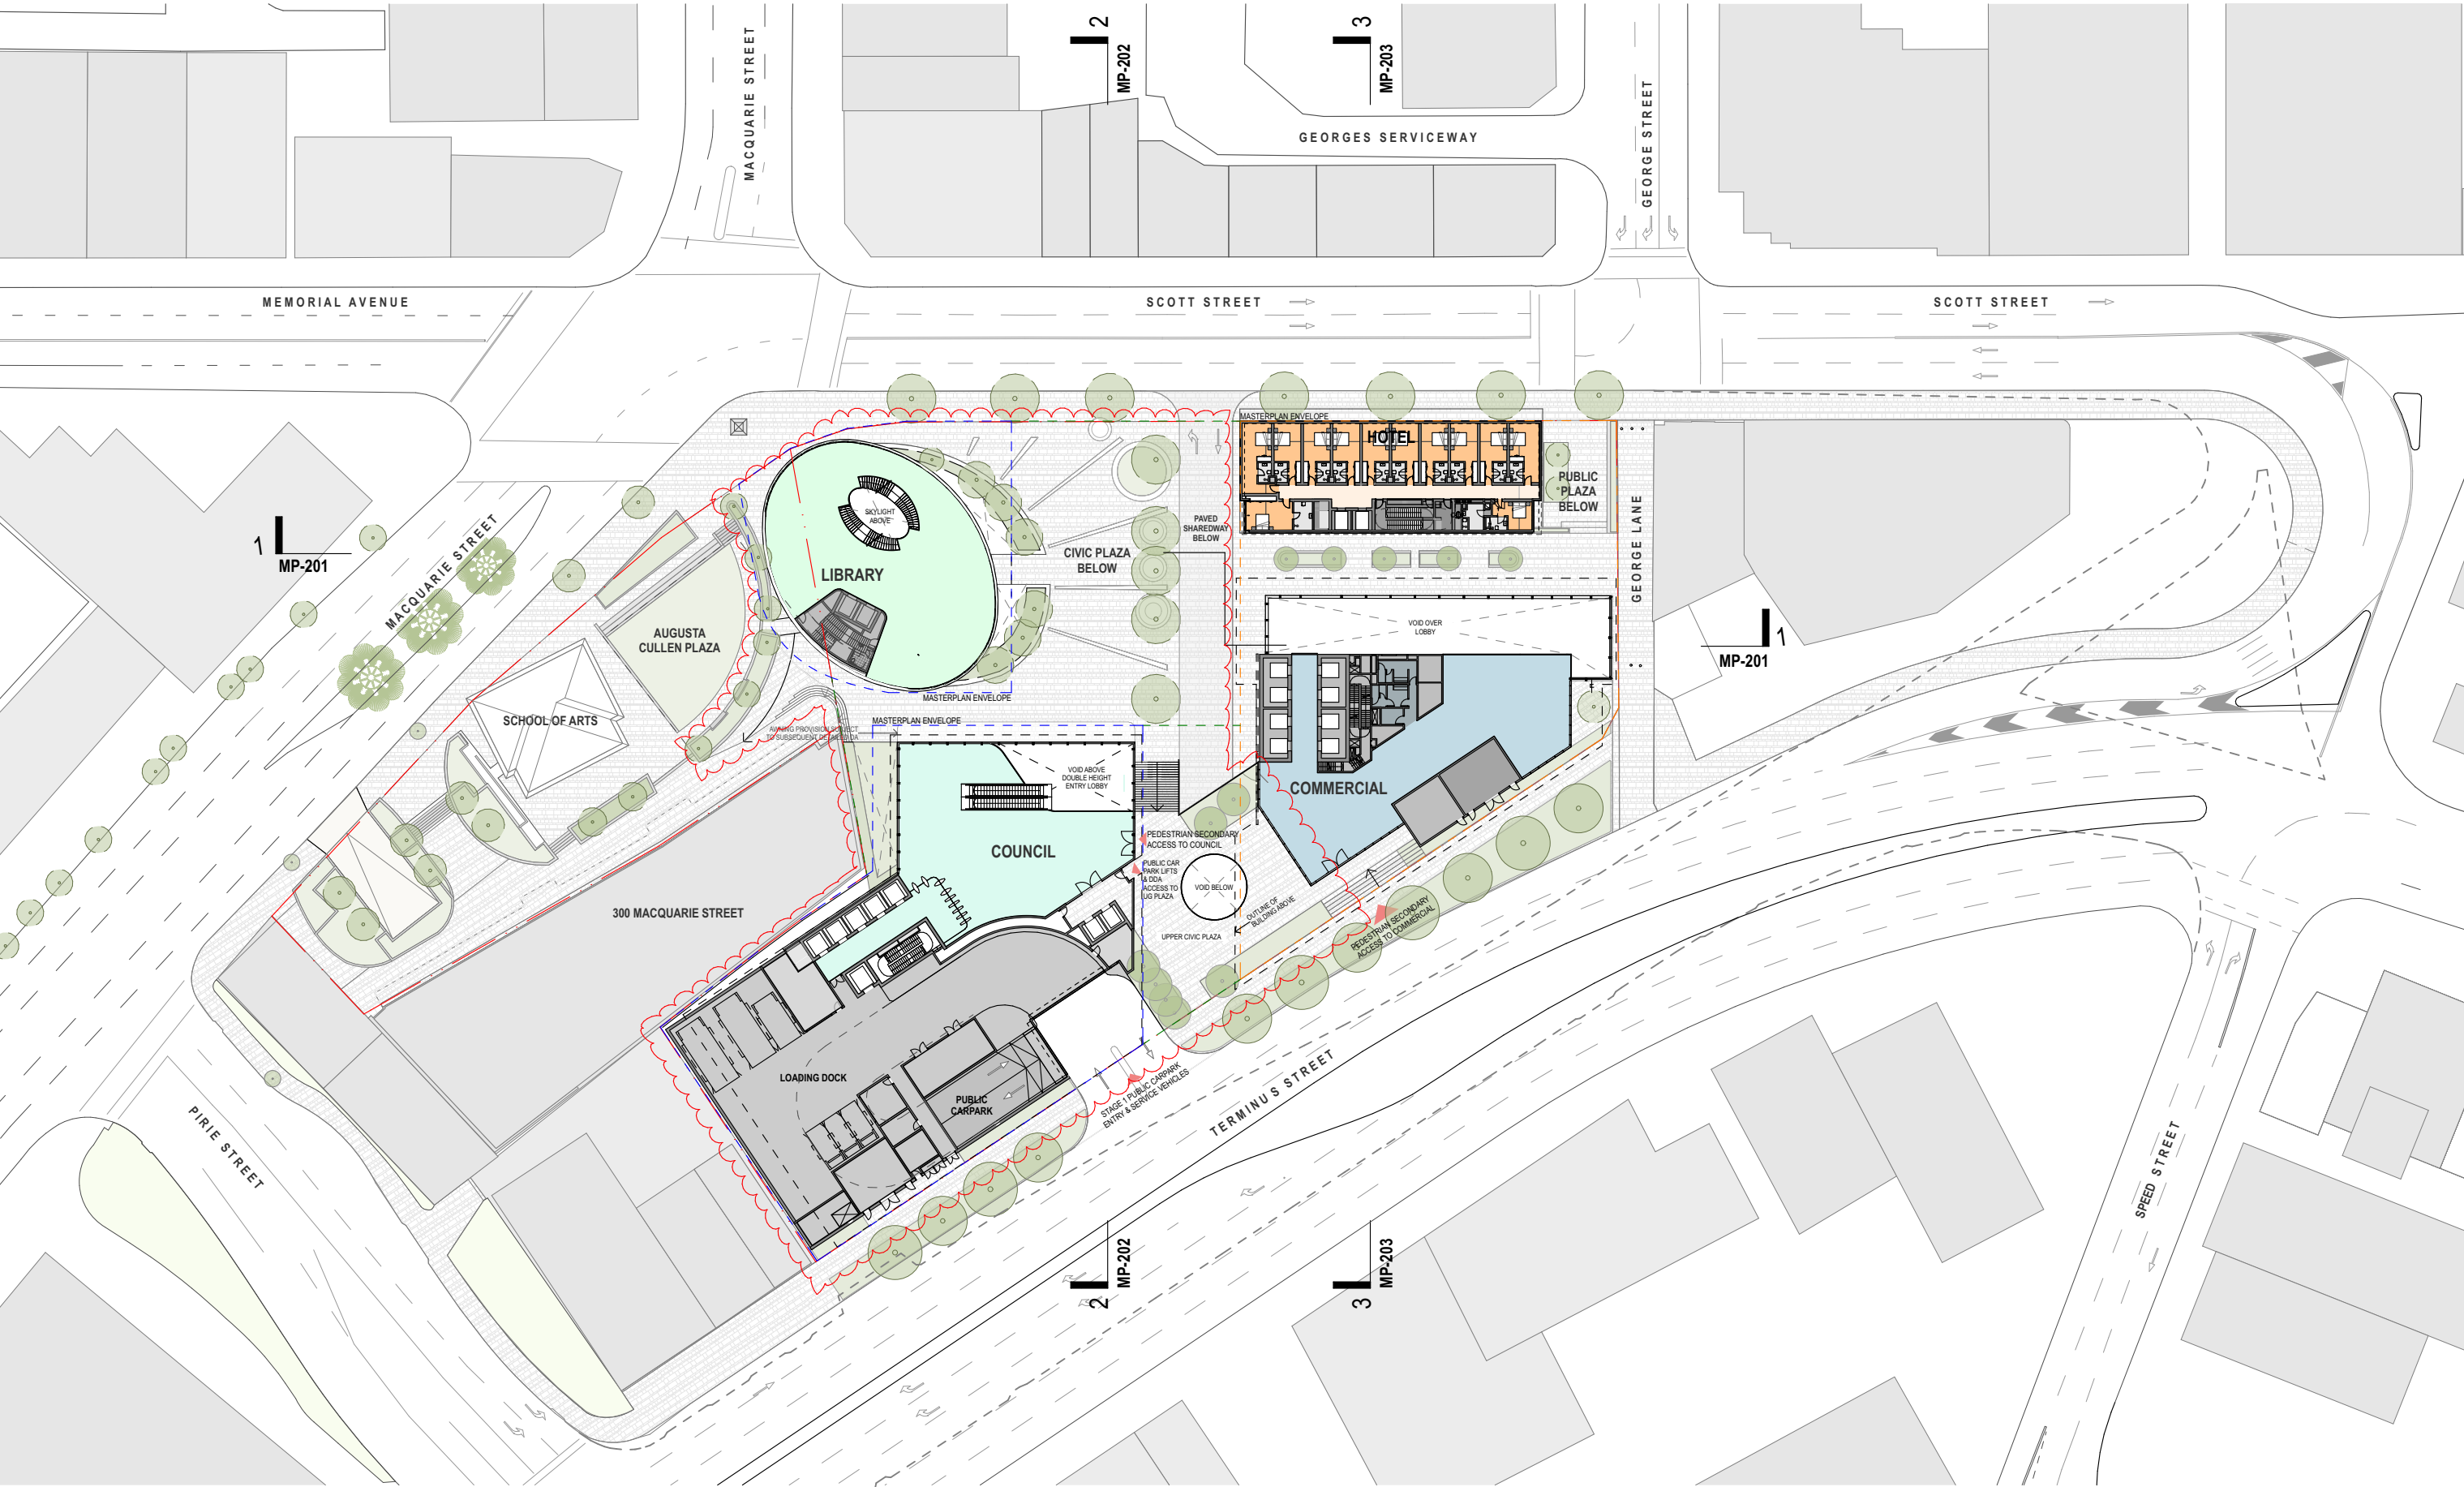

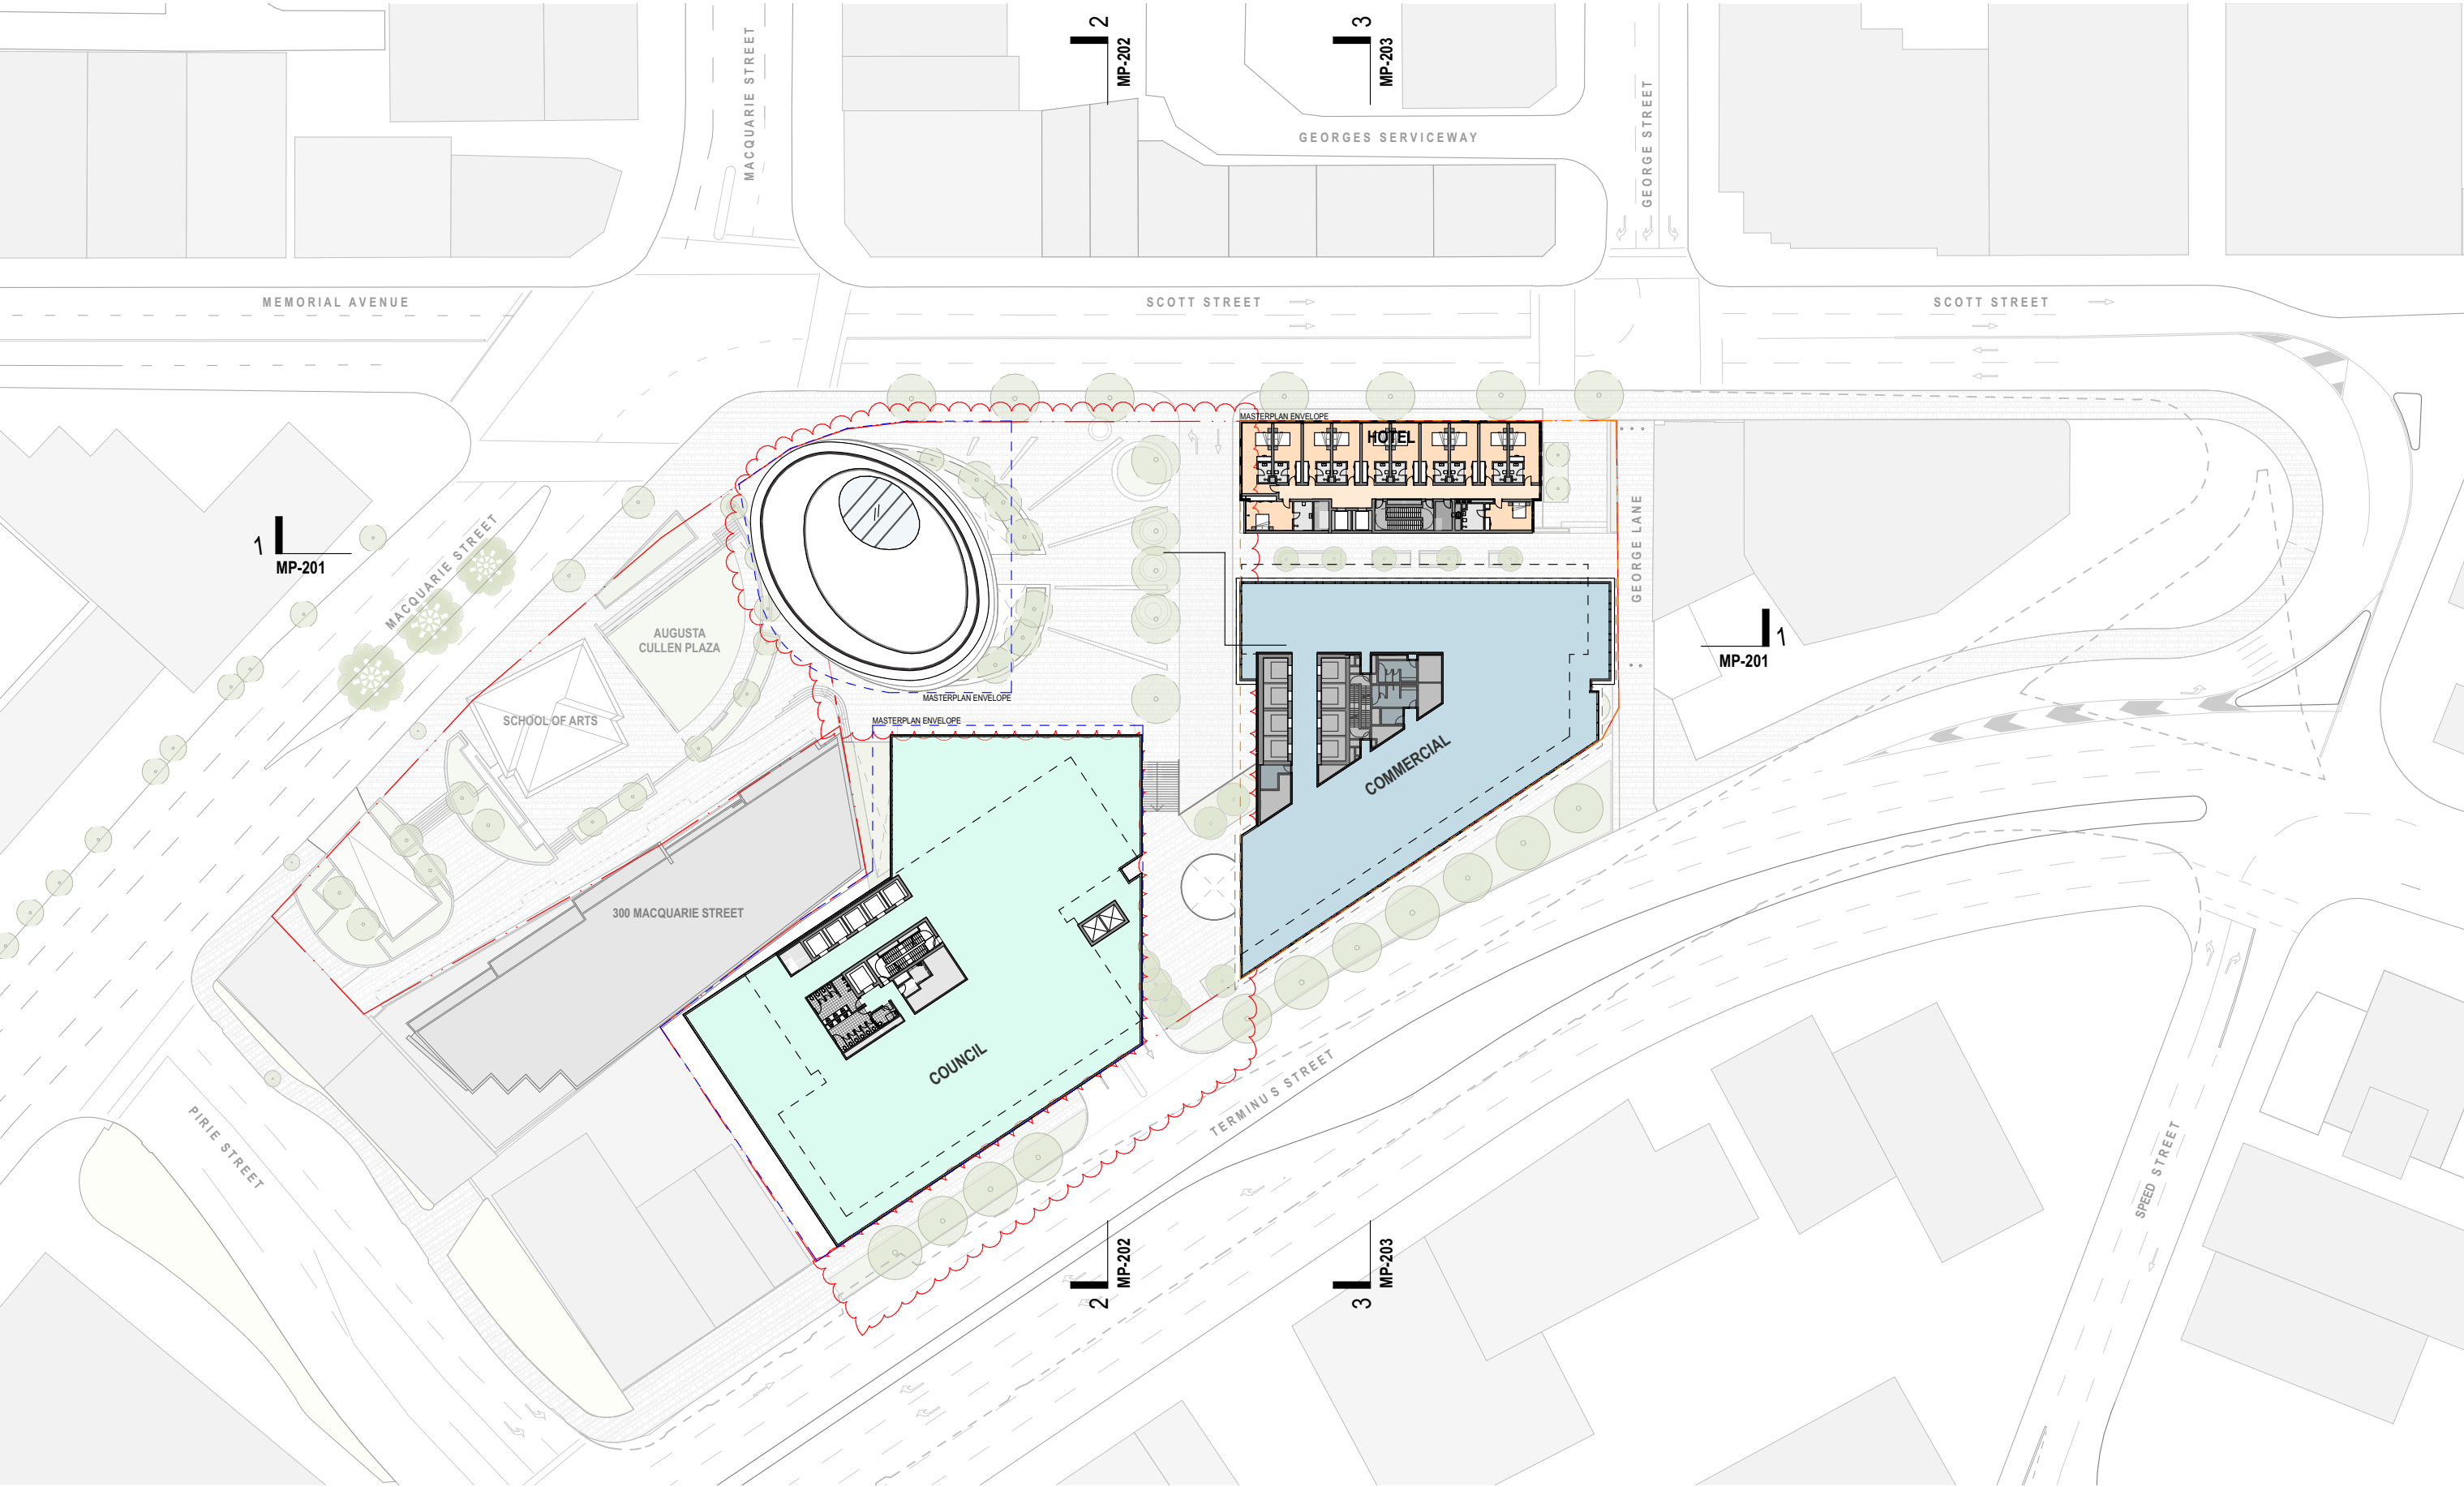


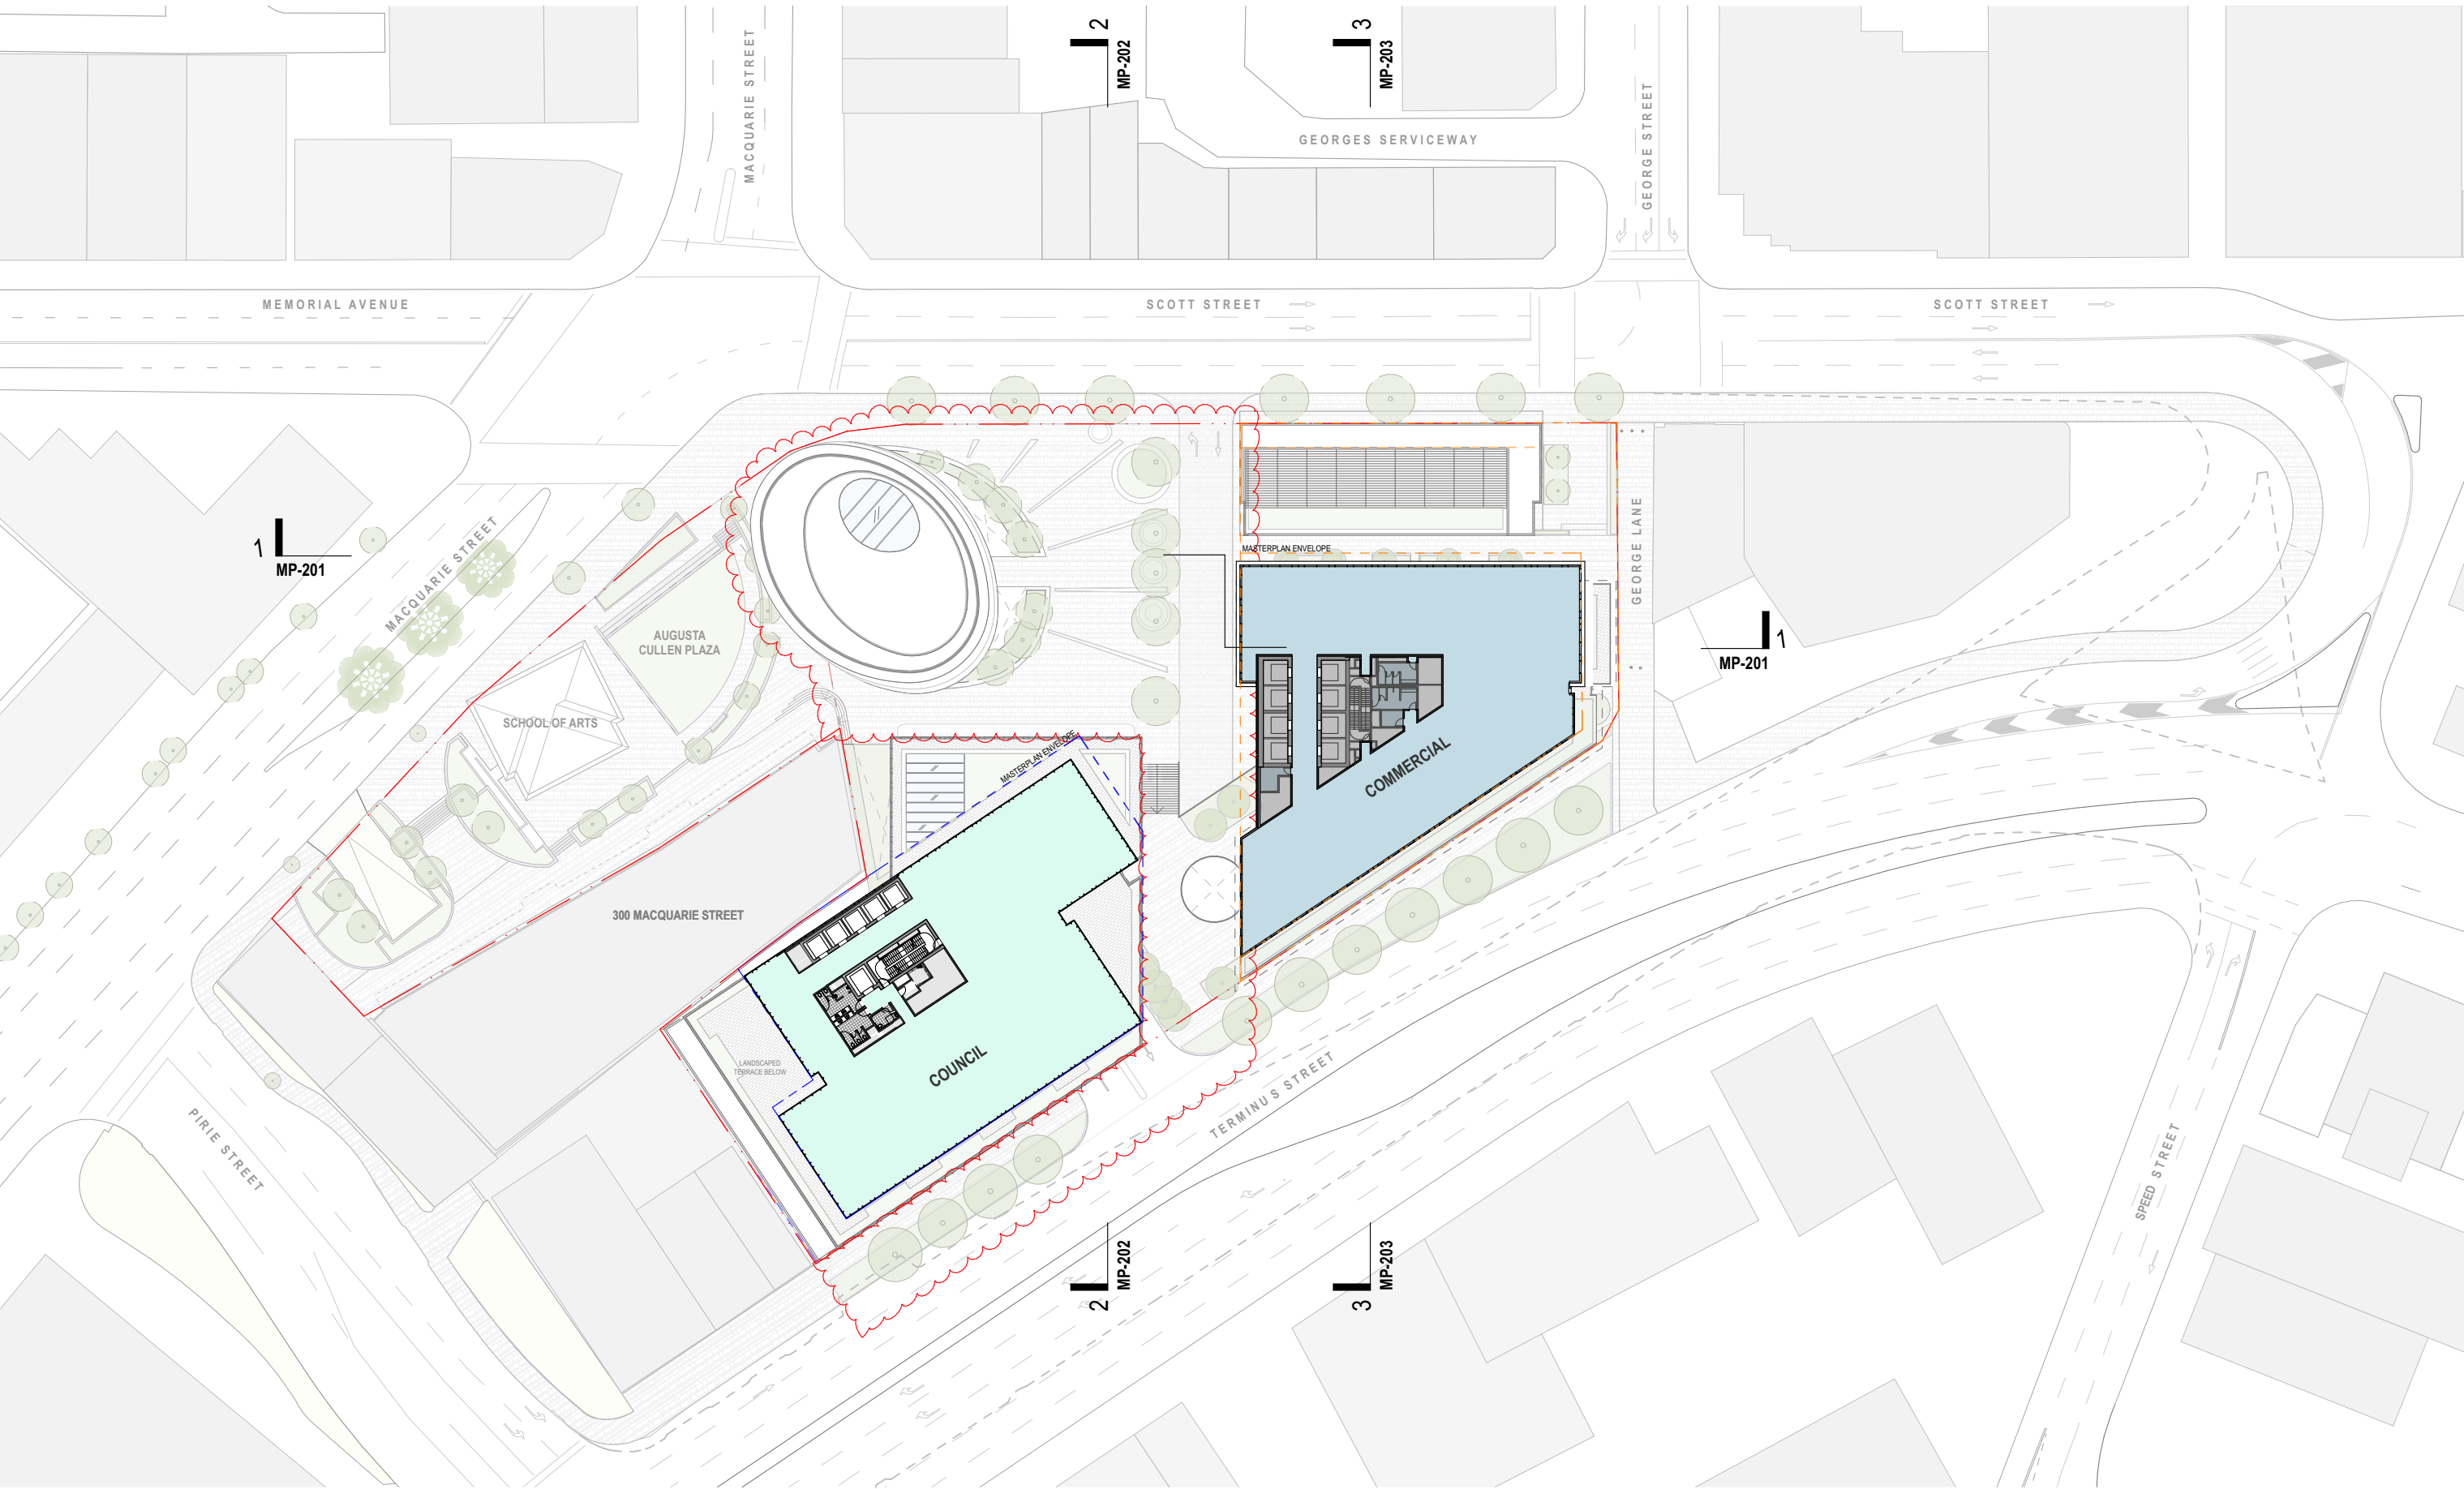

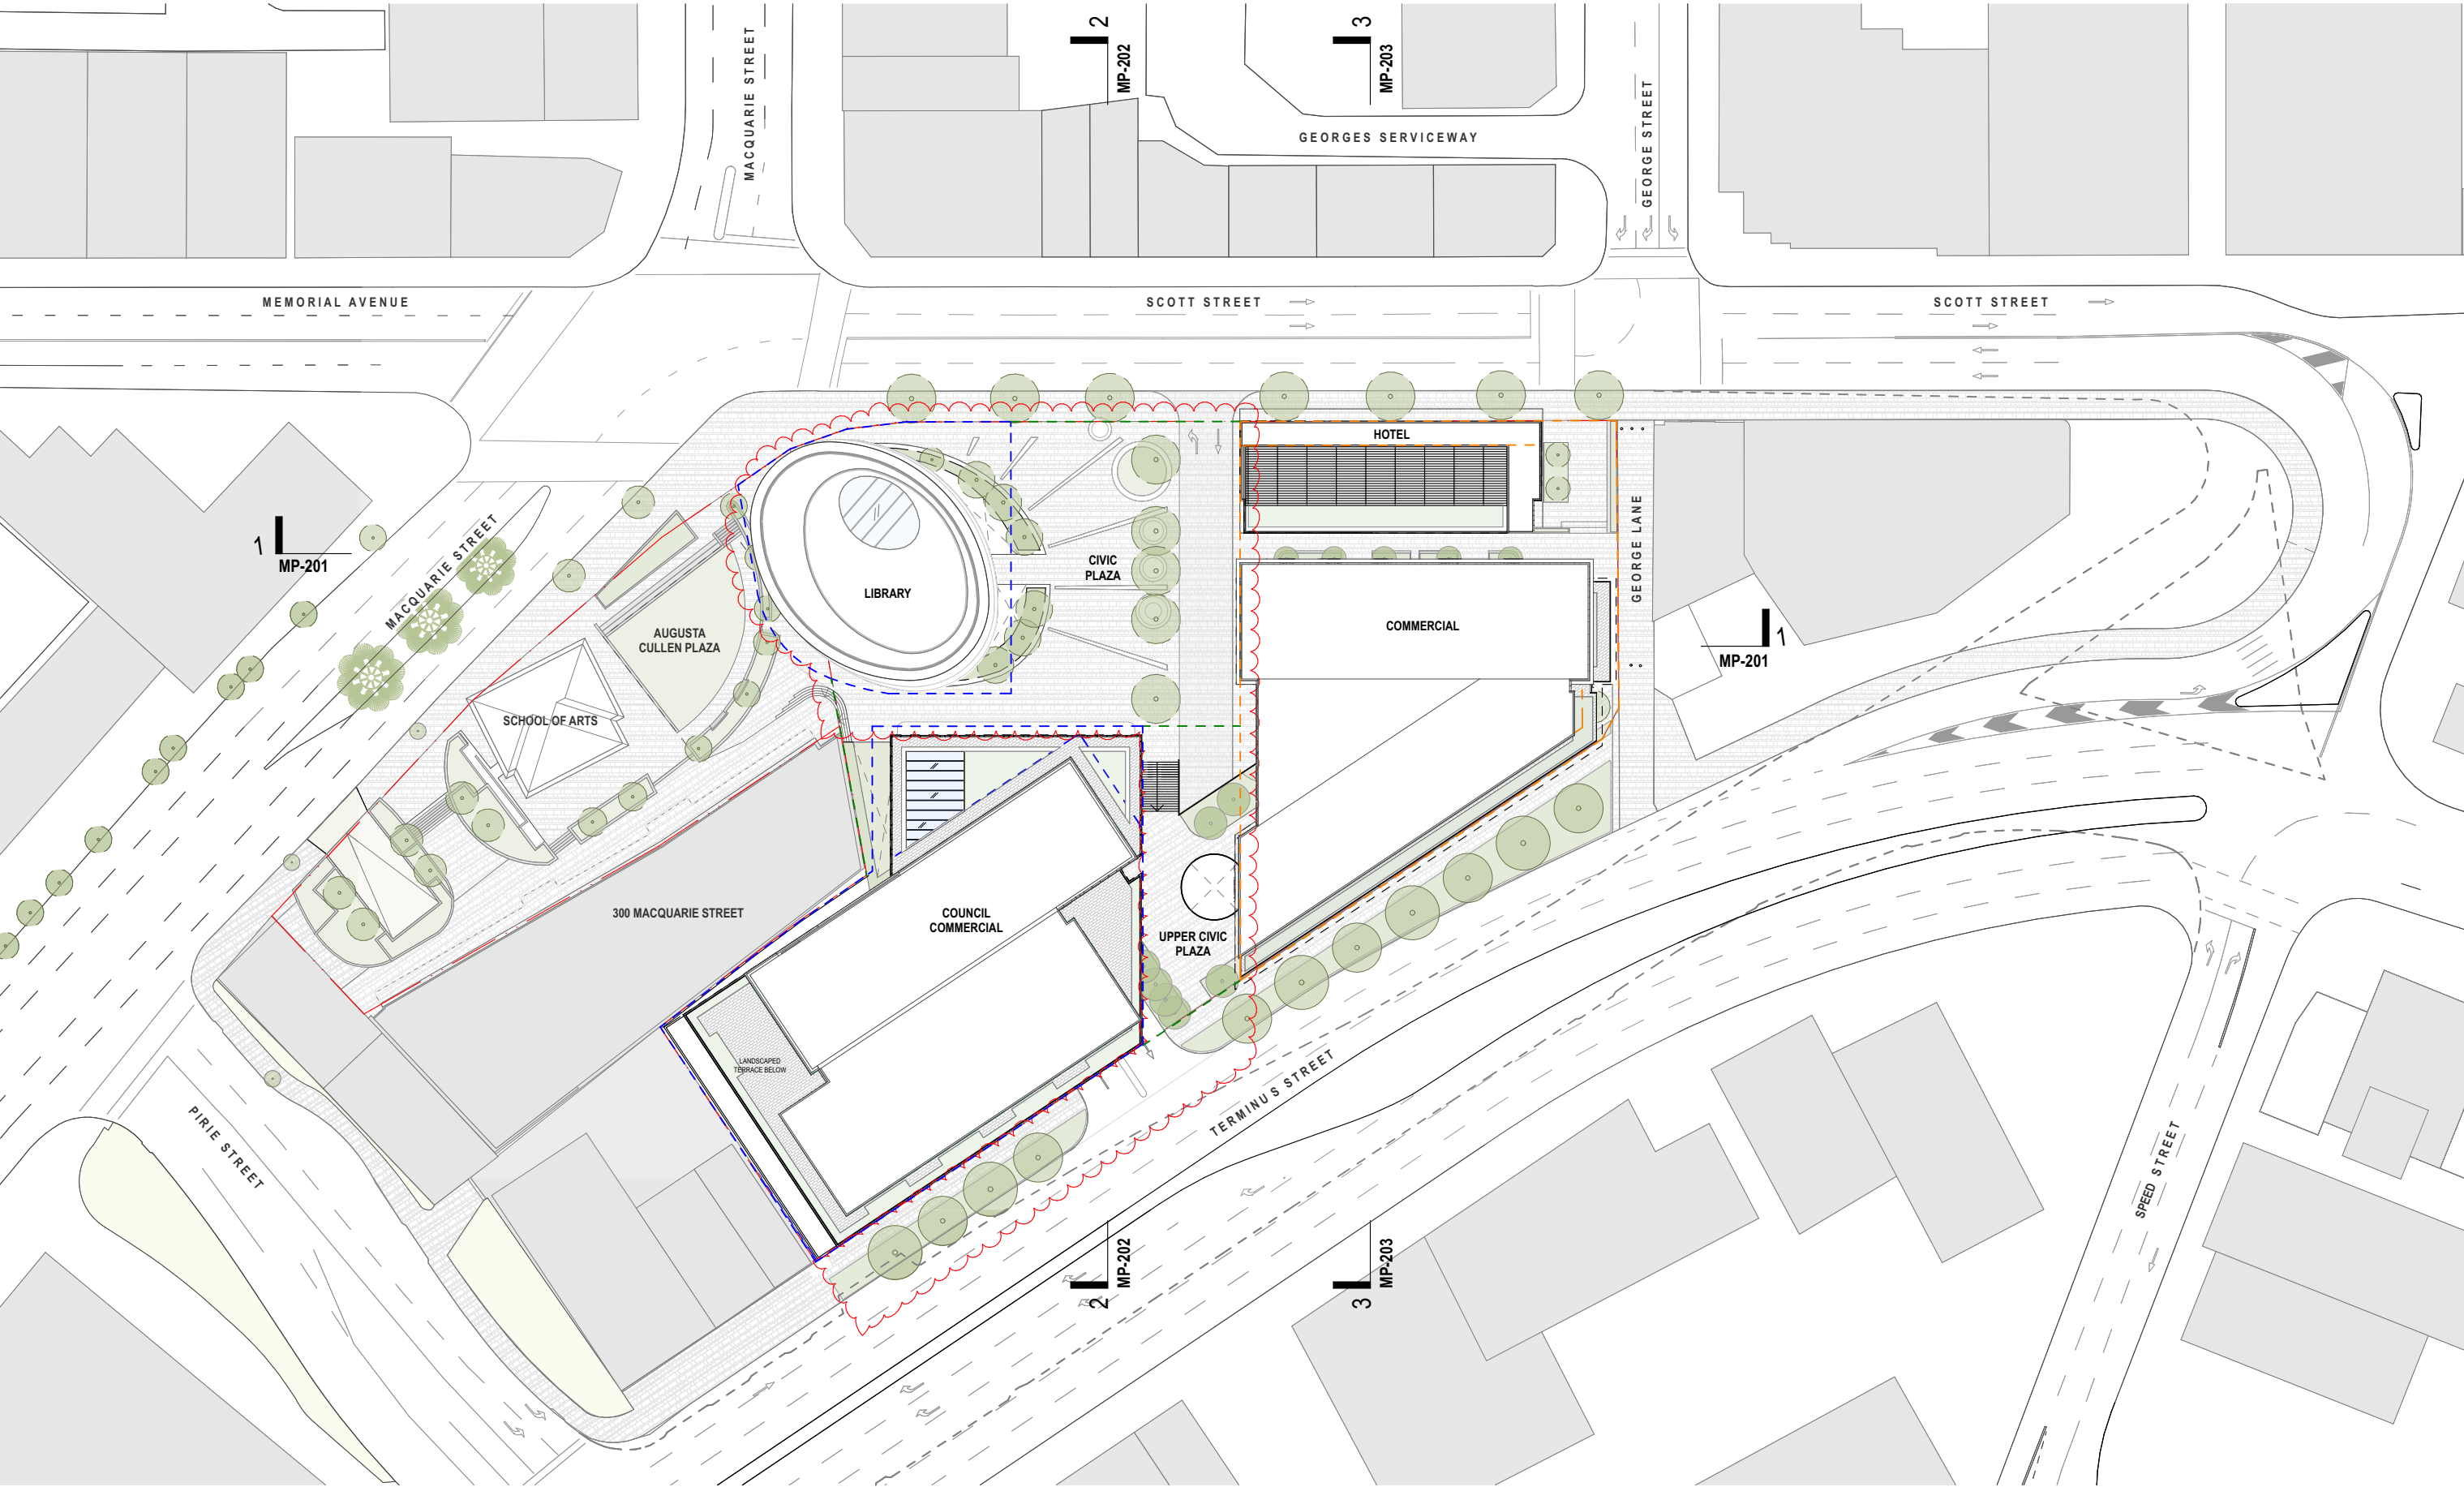

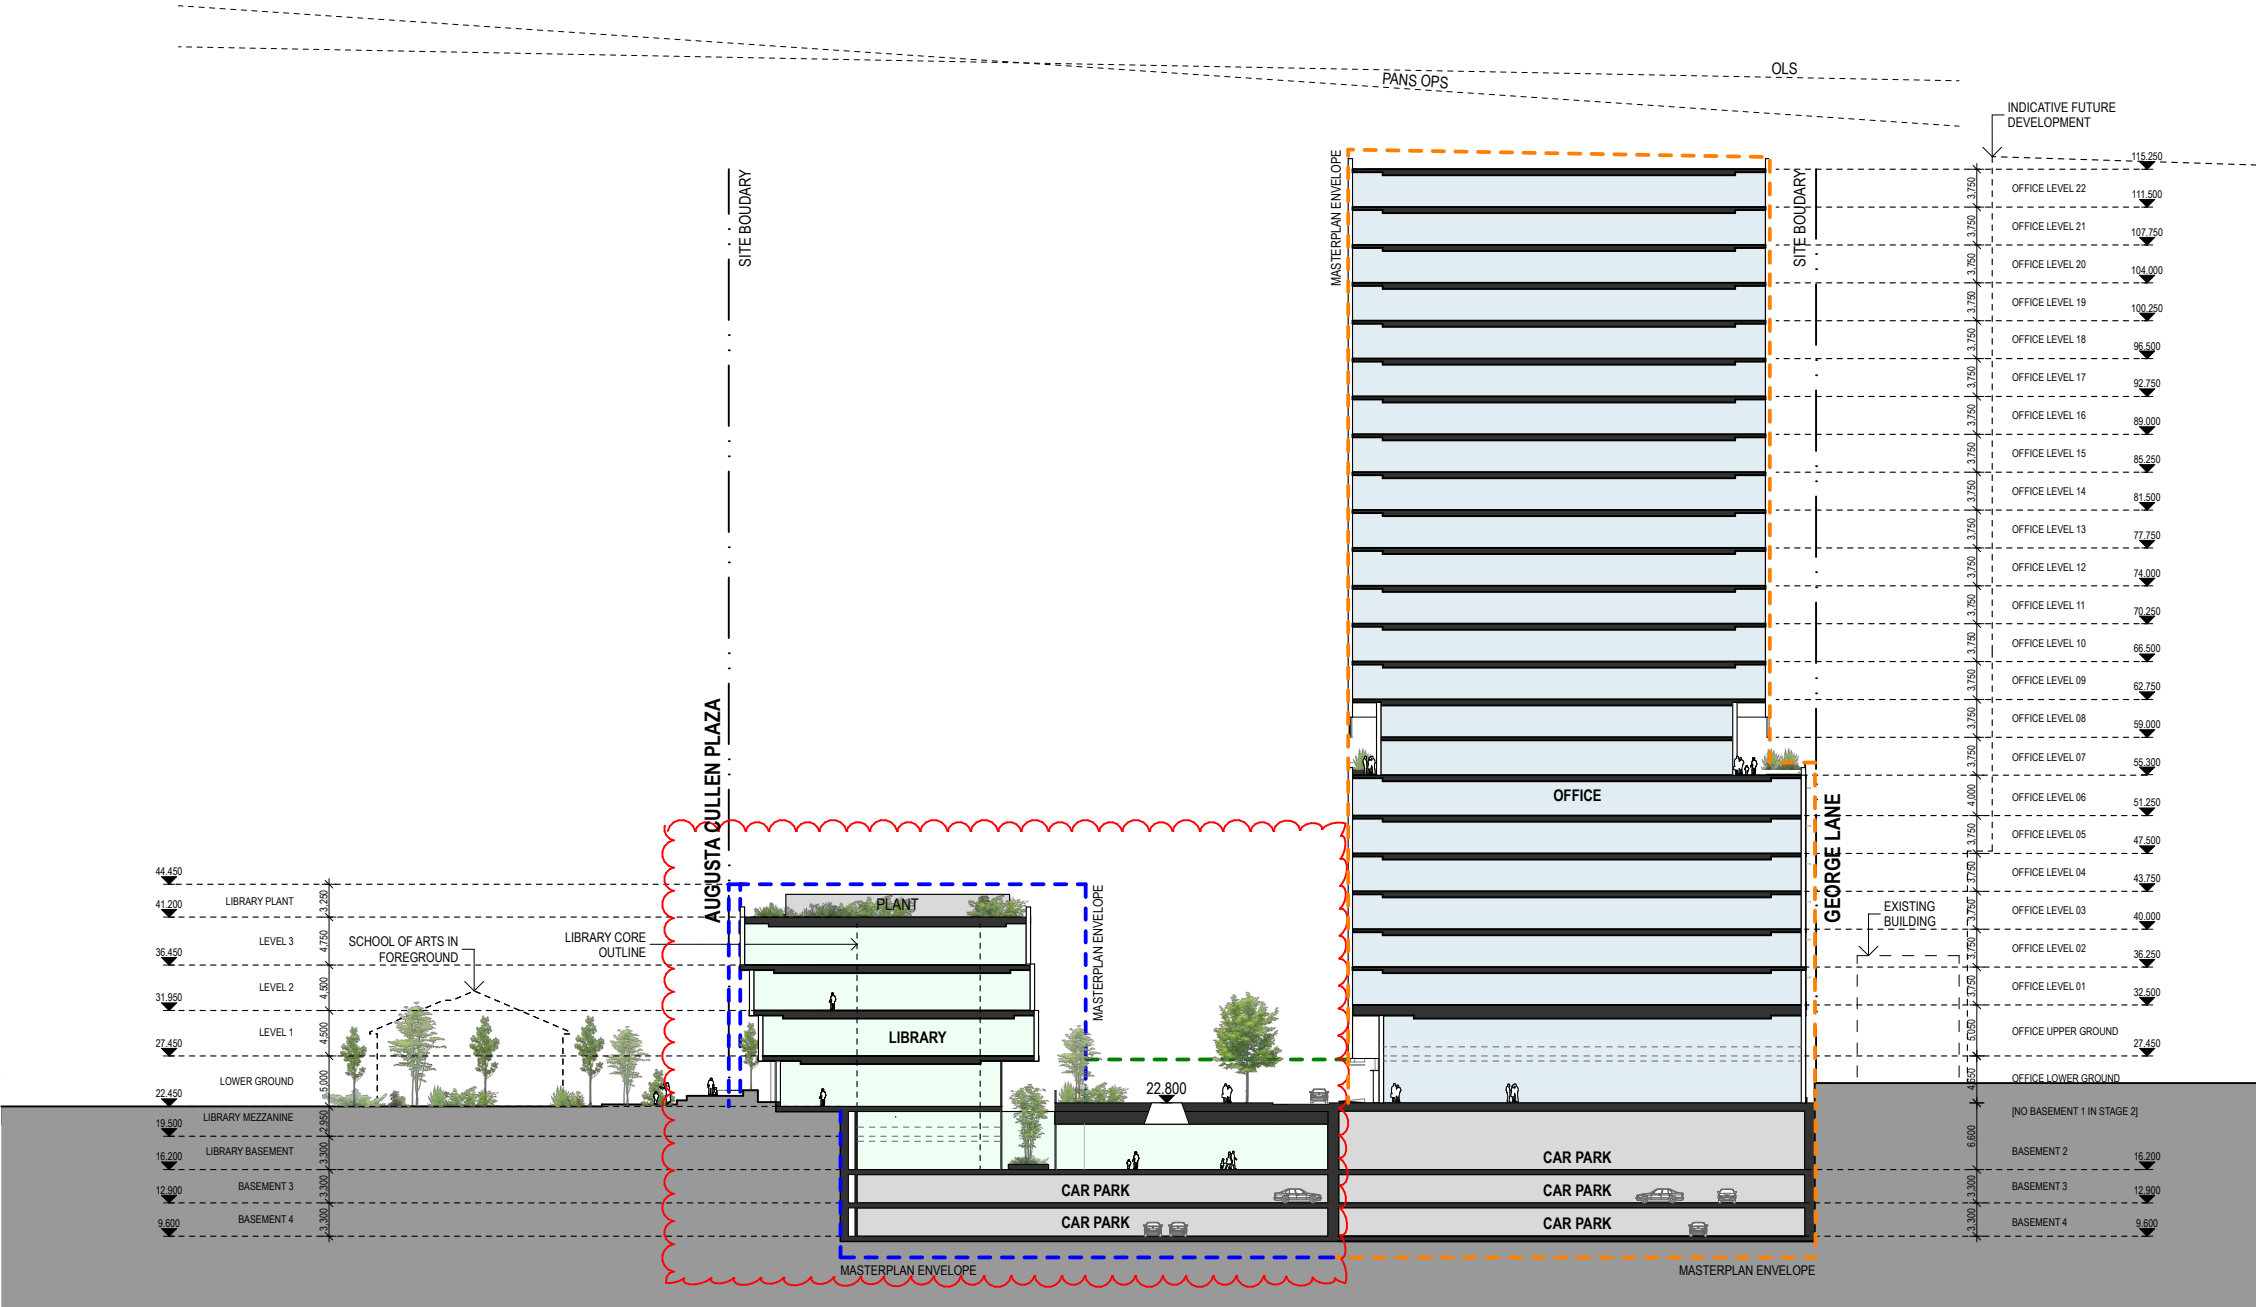

BUILT - LIVERPOOL CIVIC PLACE PROJECT

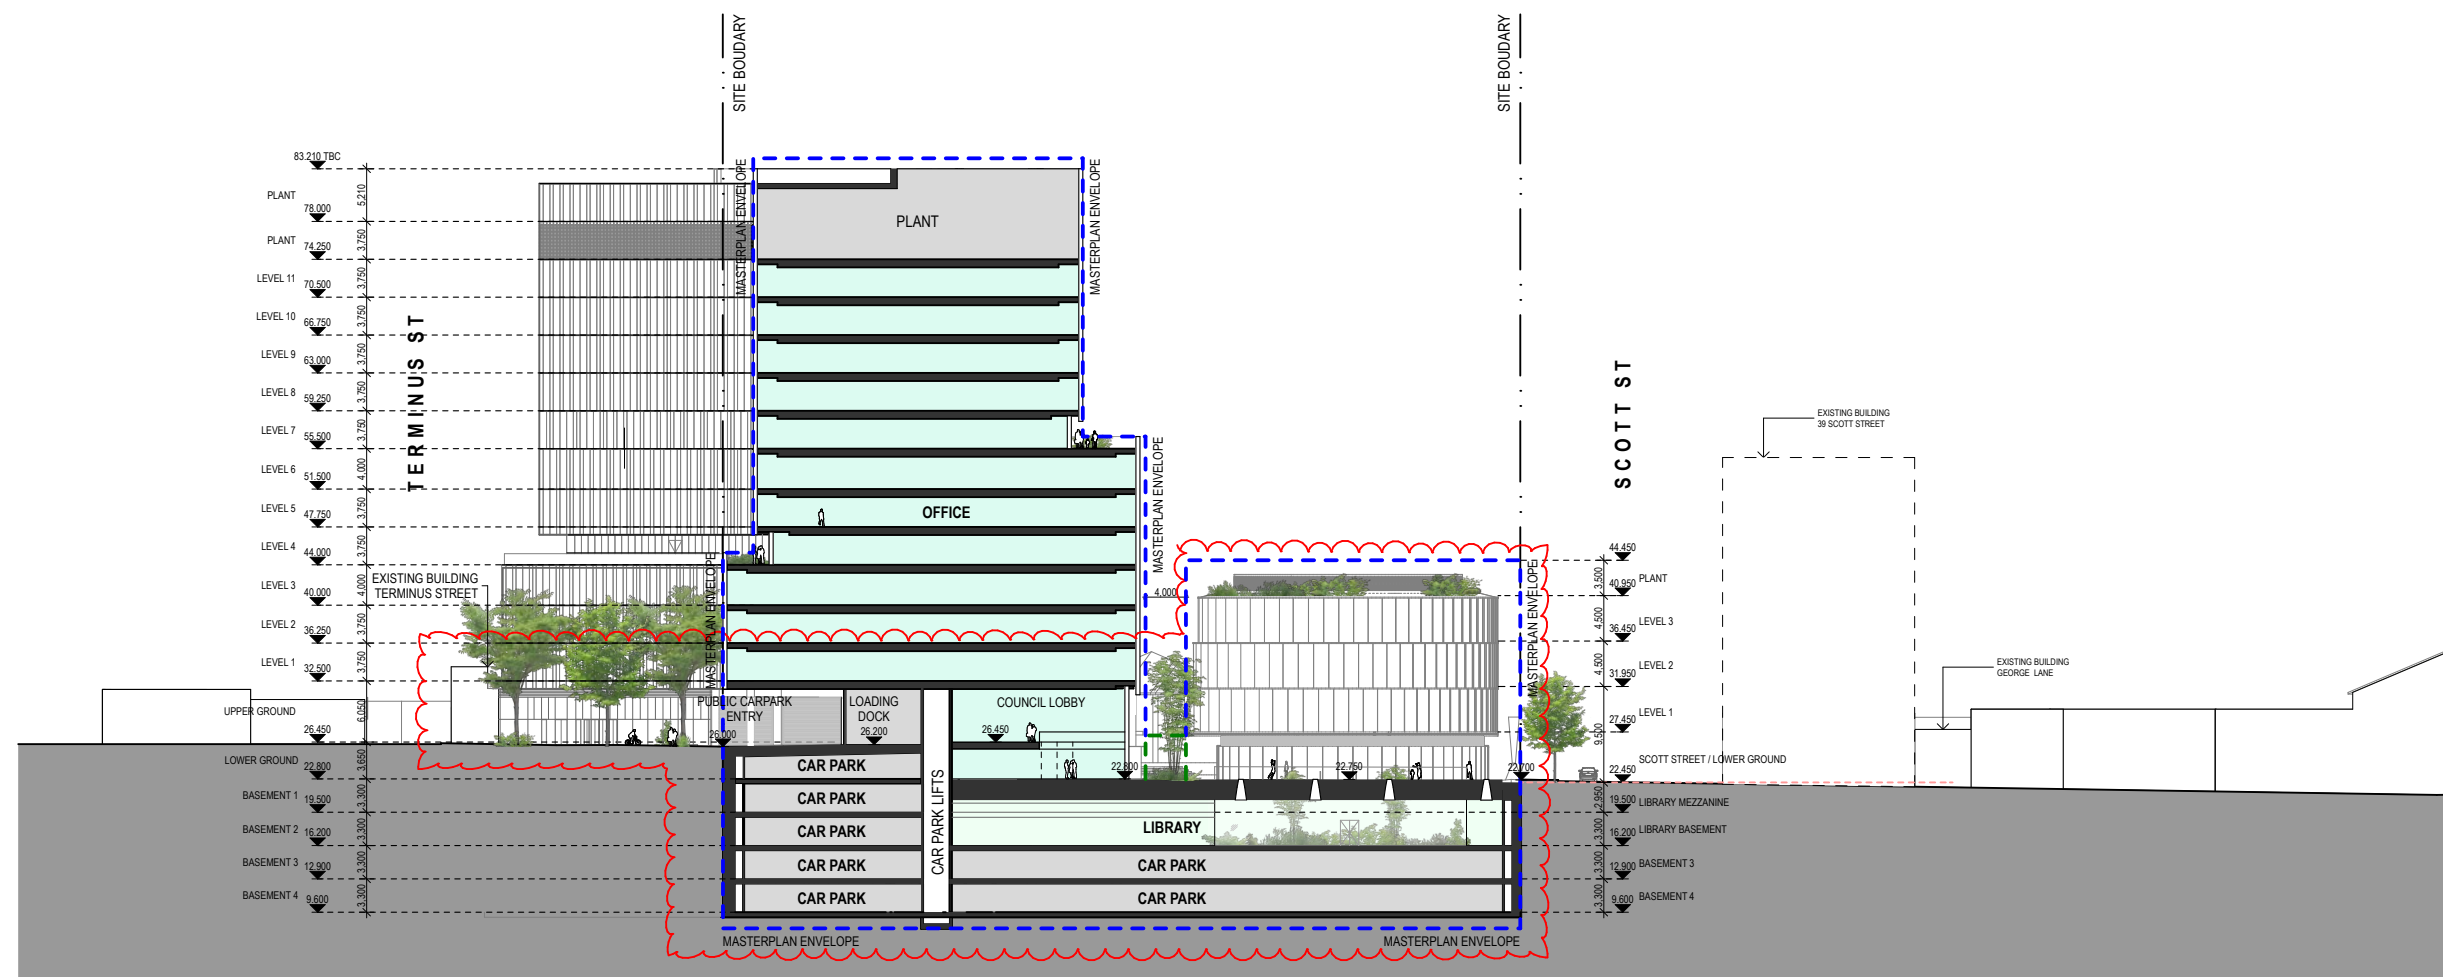



1:750 @ A3


For Information

0/4/20

MP-202




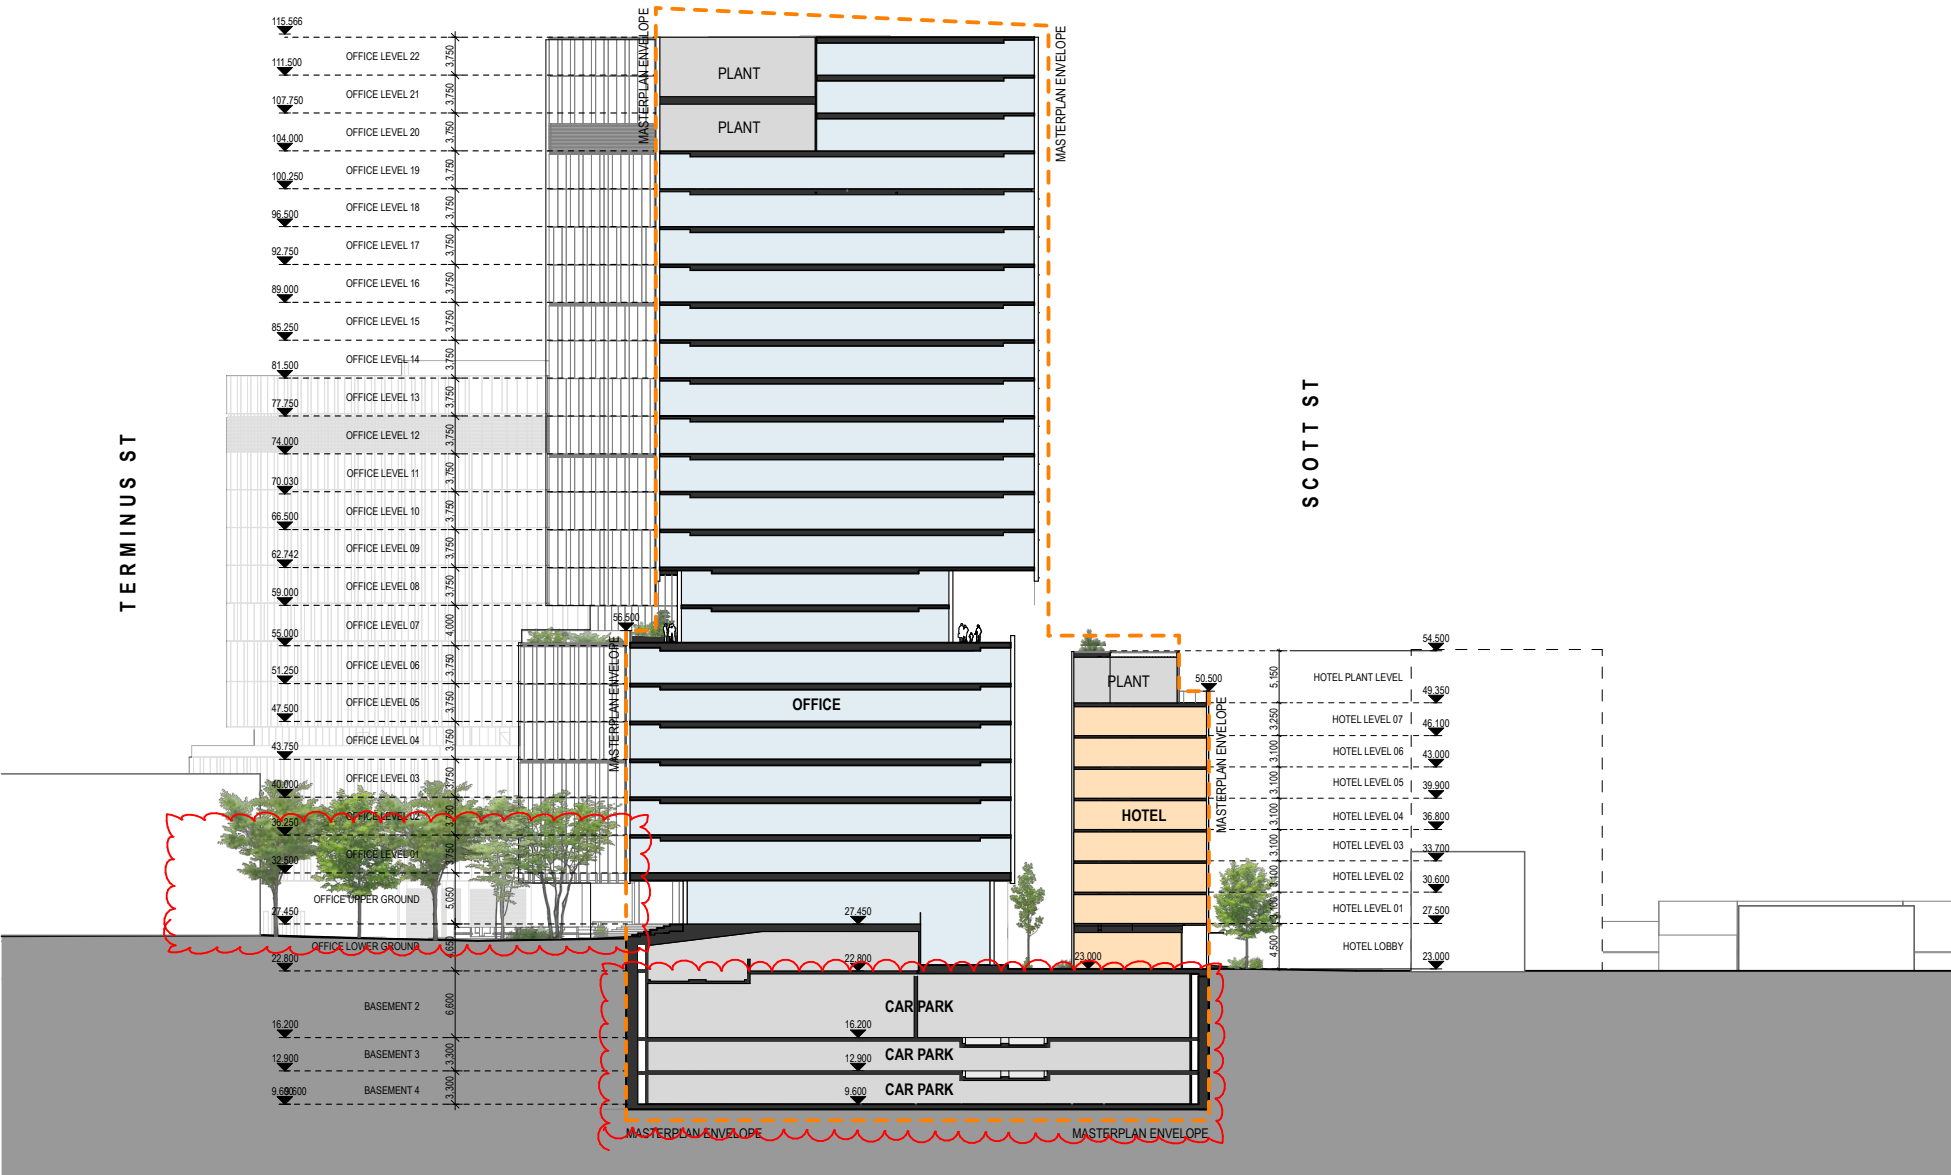




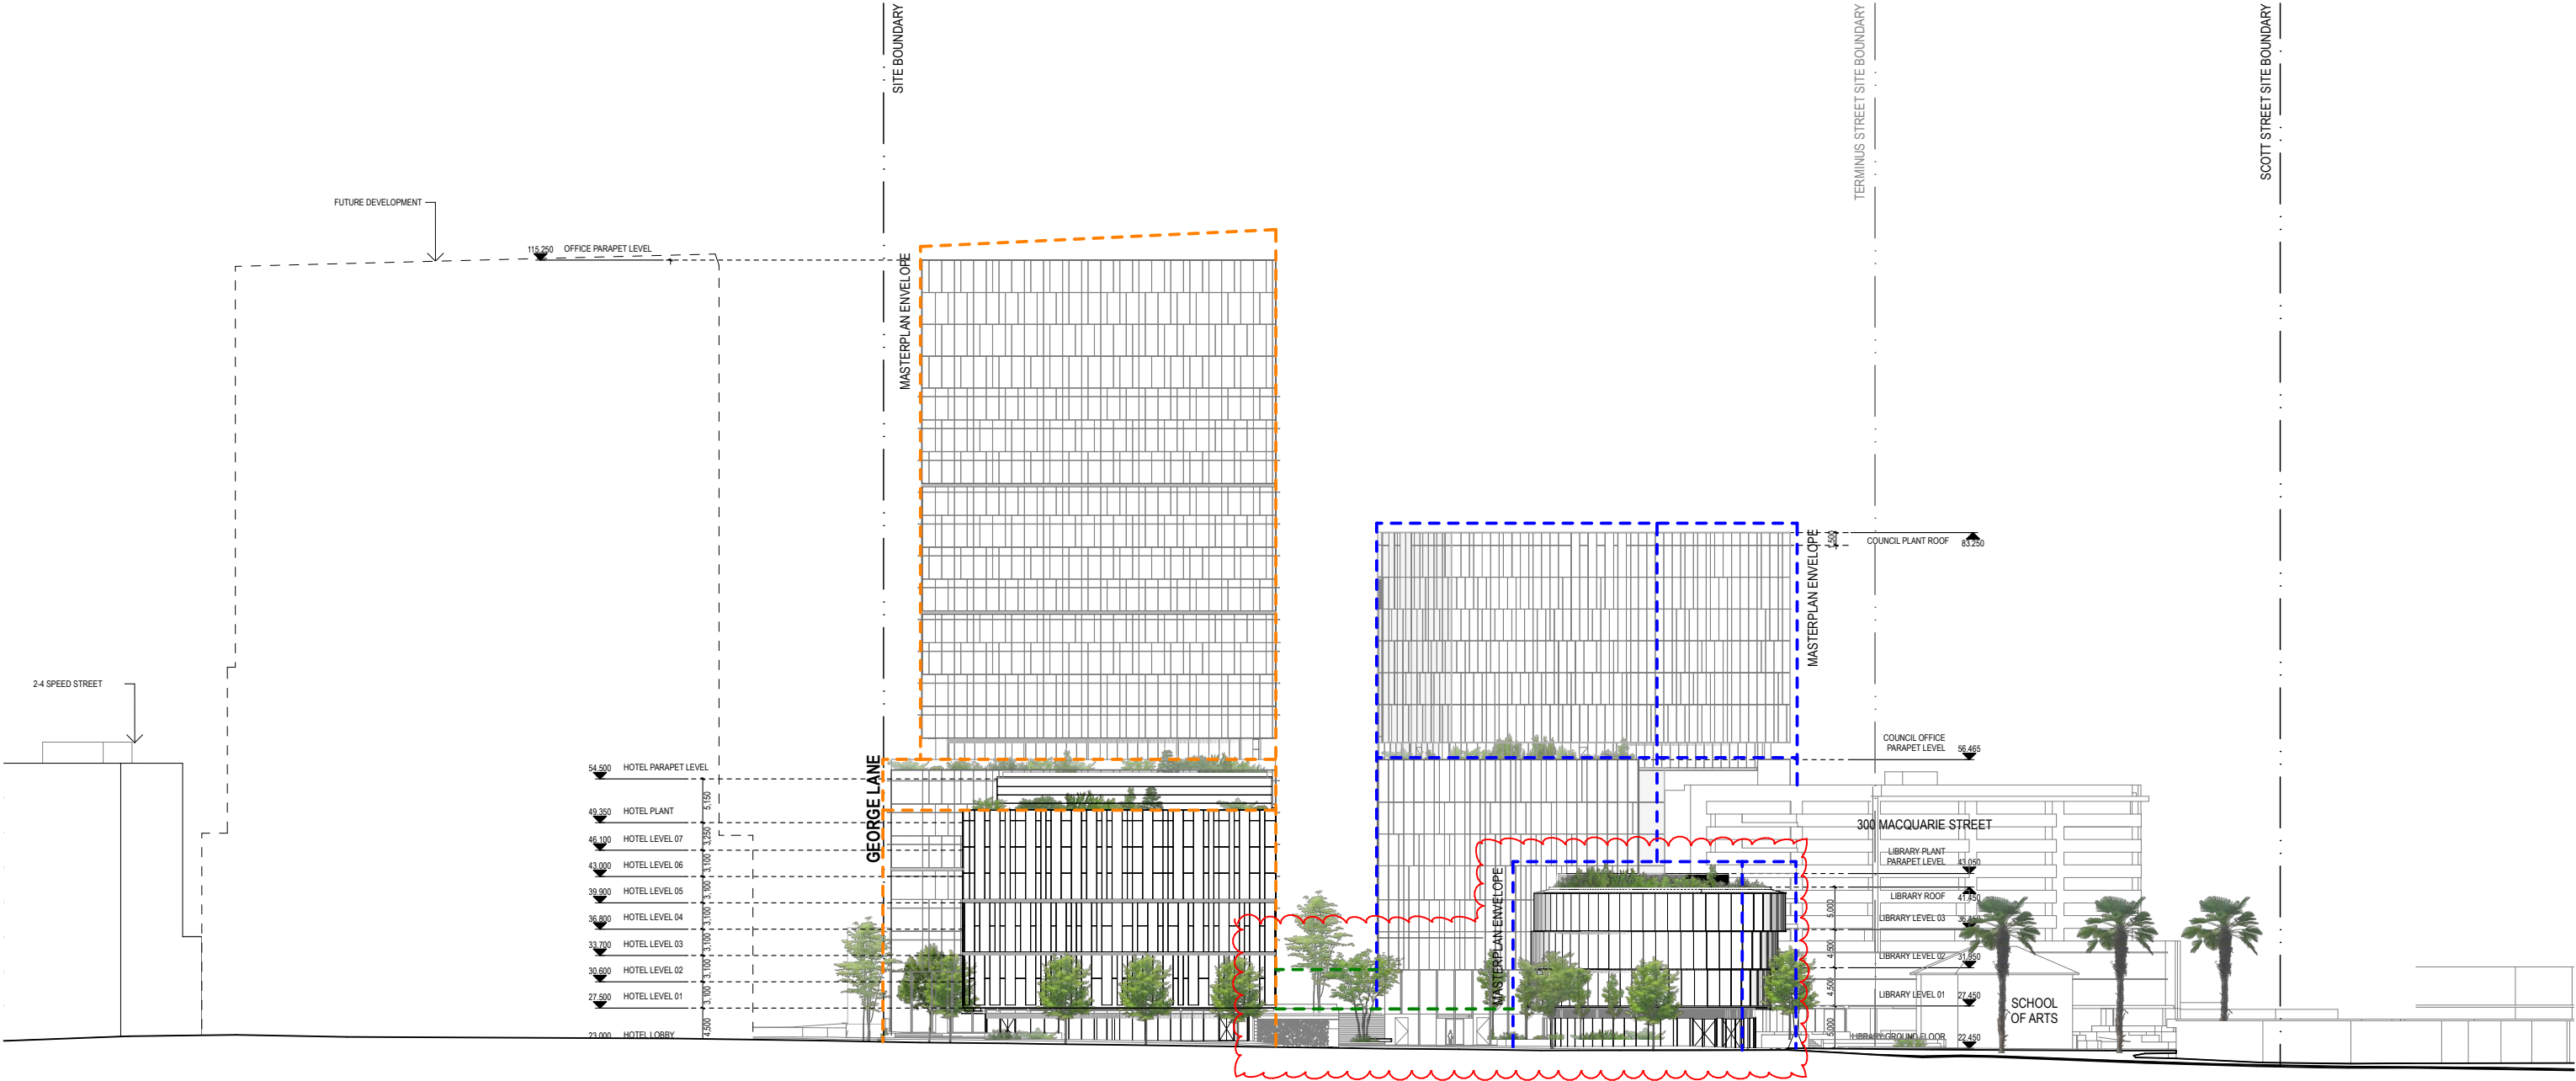


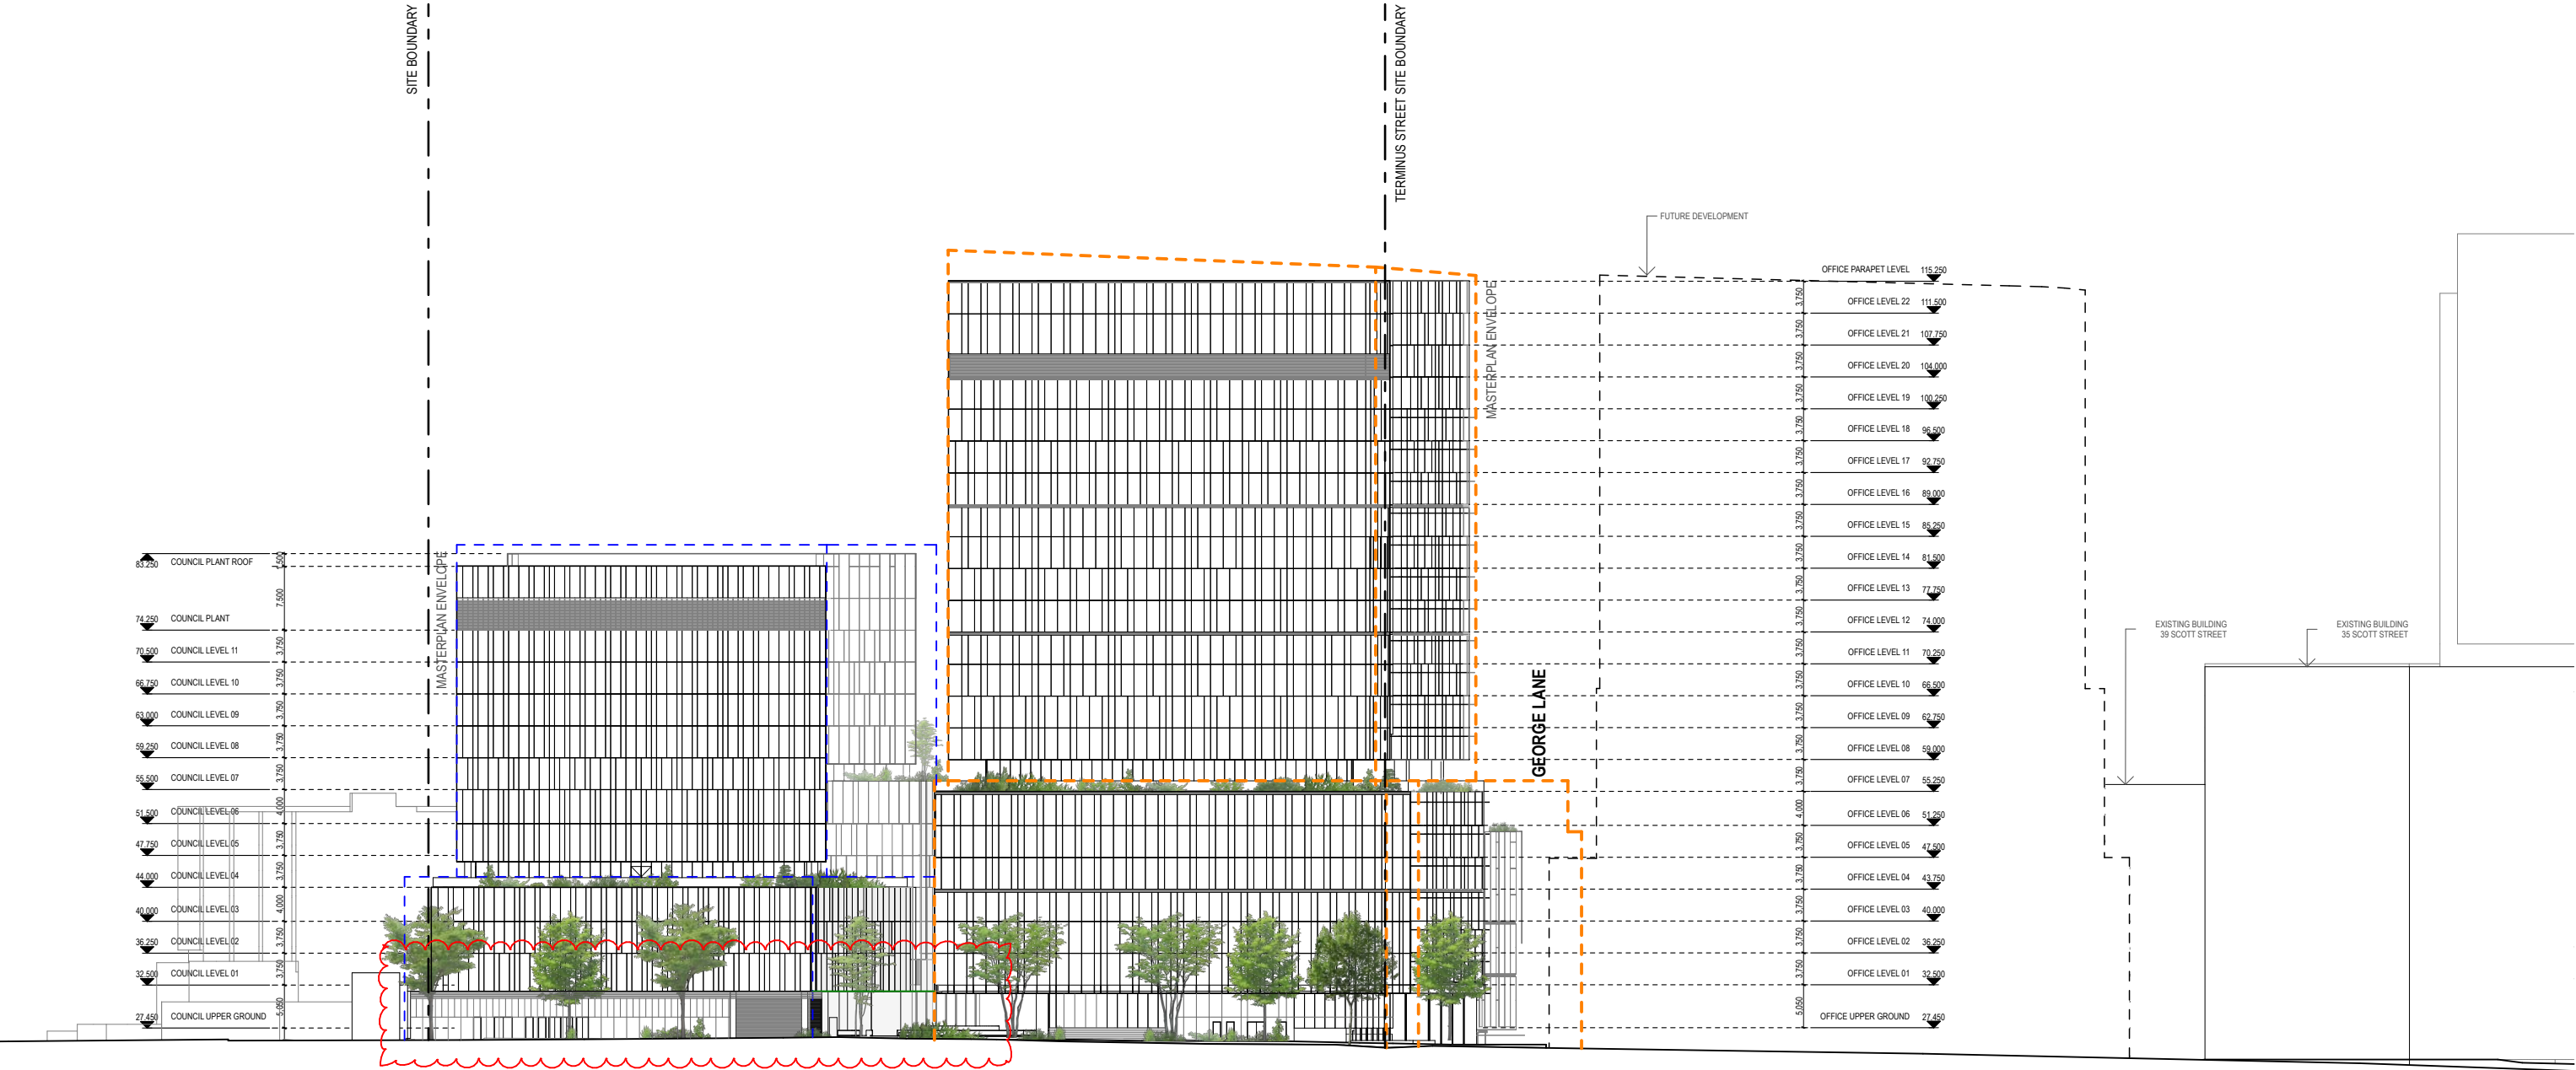

1.1 Winter Solstice Shadow Diagrams

Shadow diagrams based on the winter solstice, June 21, from 9am to 3pm, and are projected from the Envelopes proposed for the Masterplan.

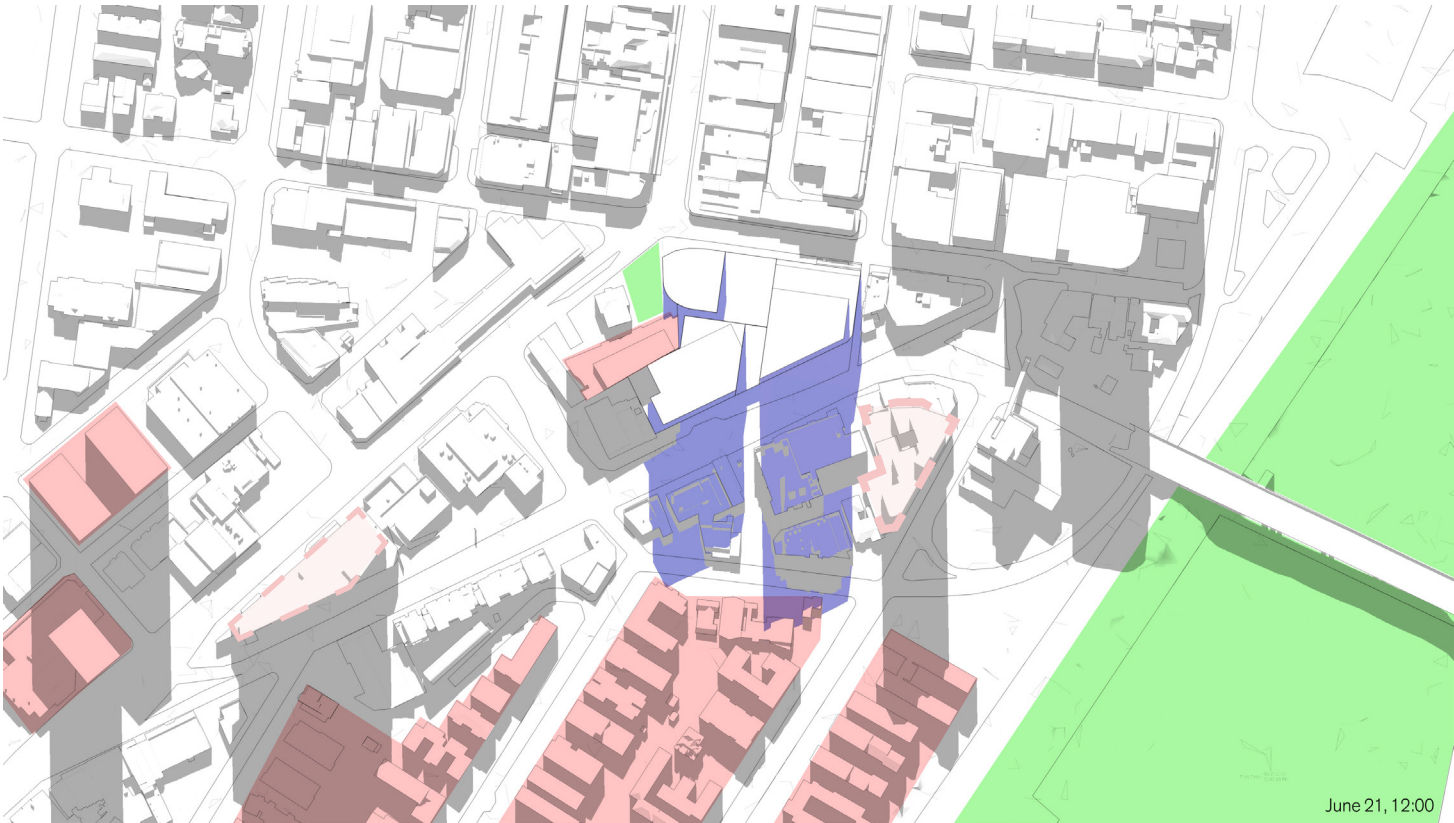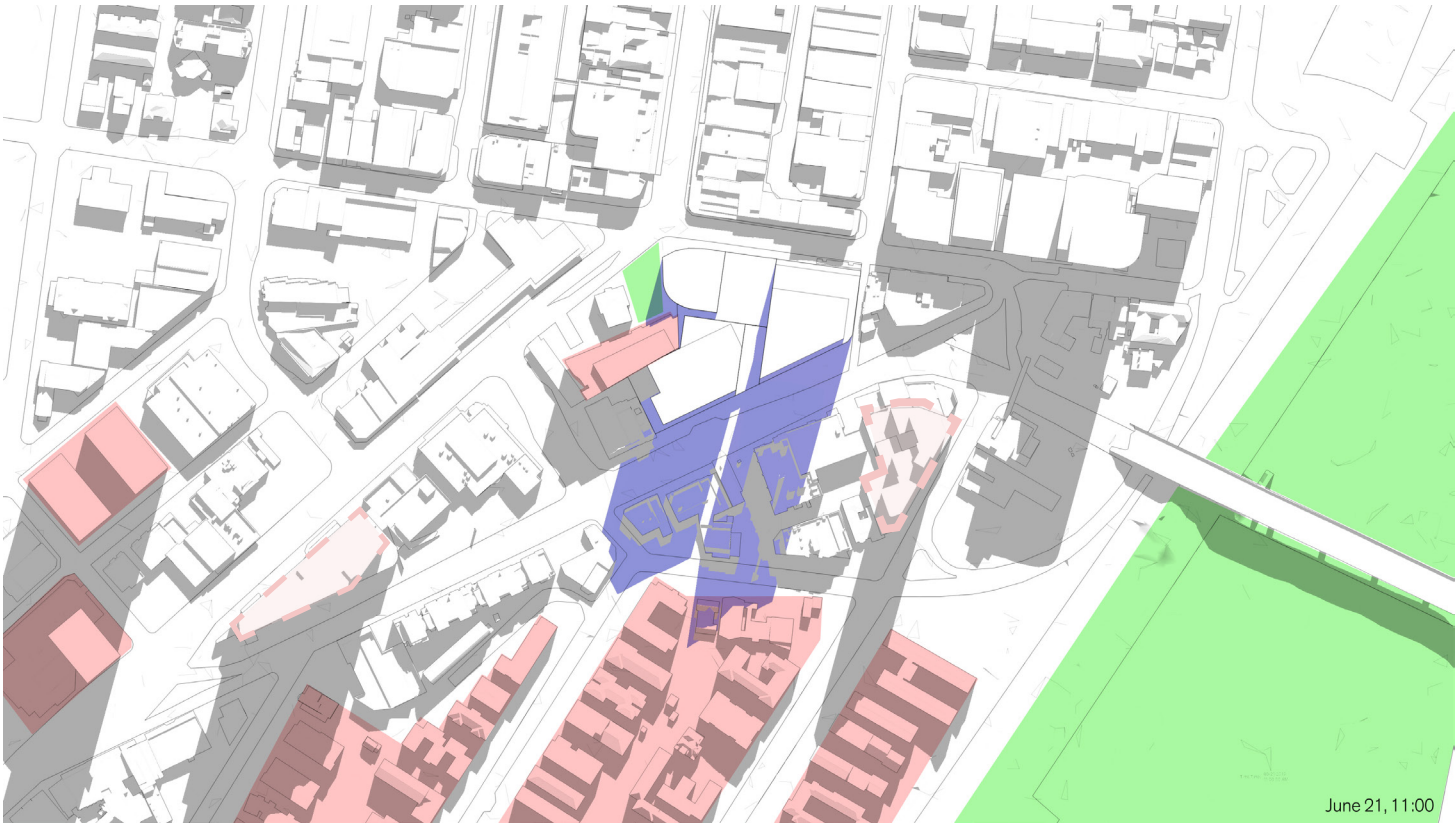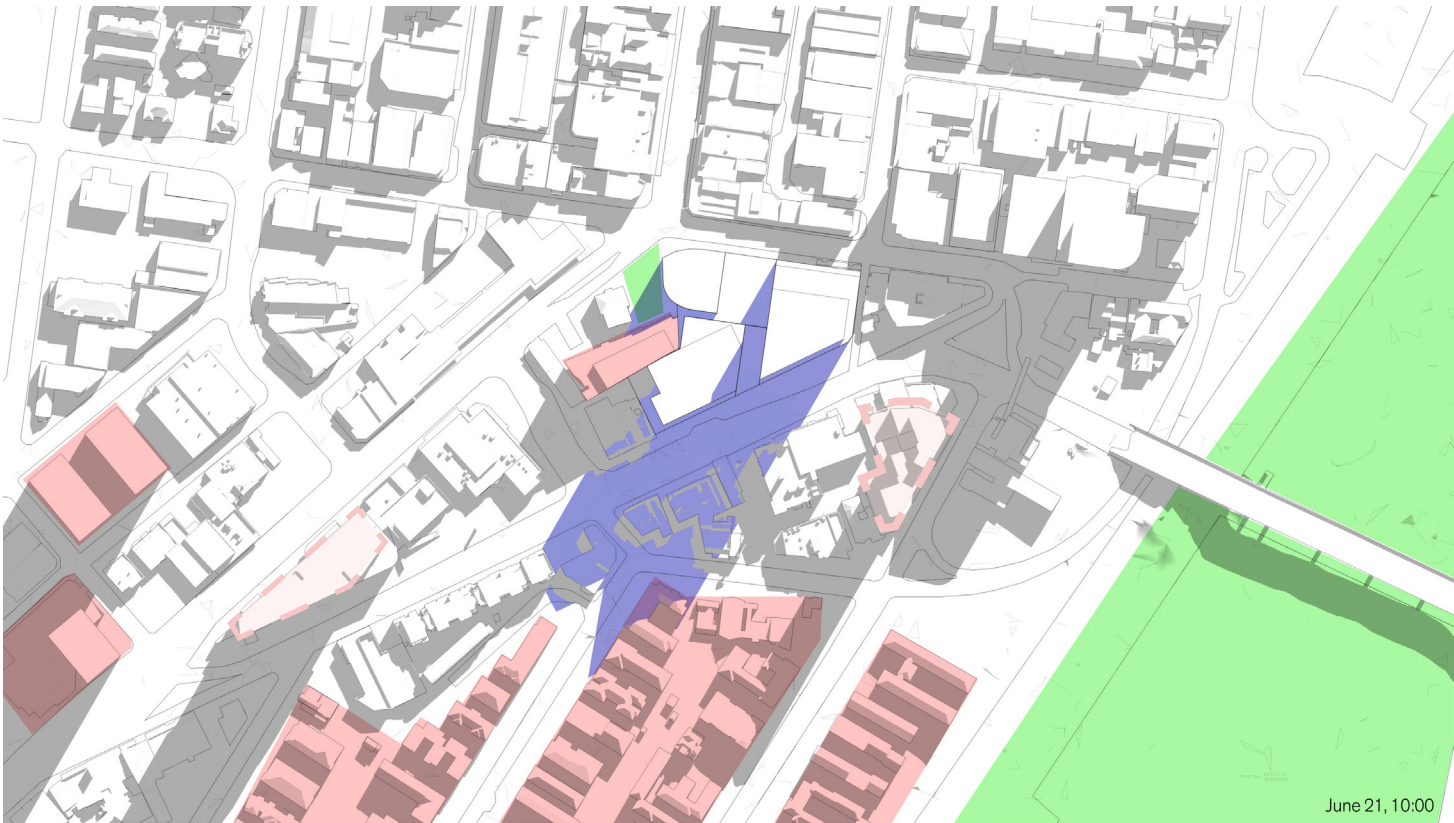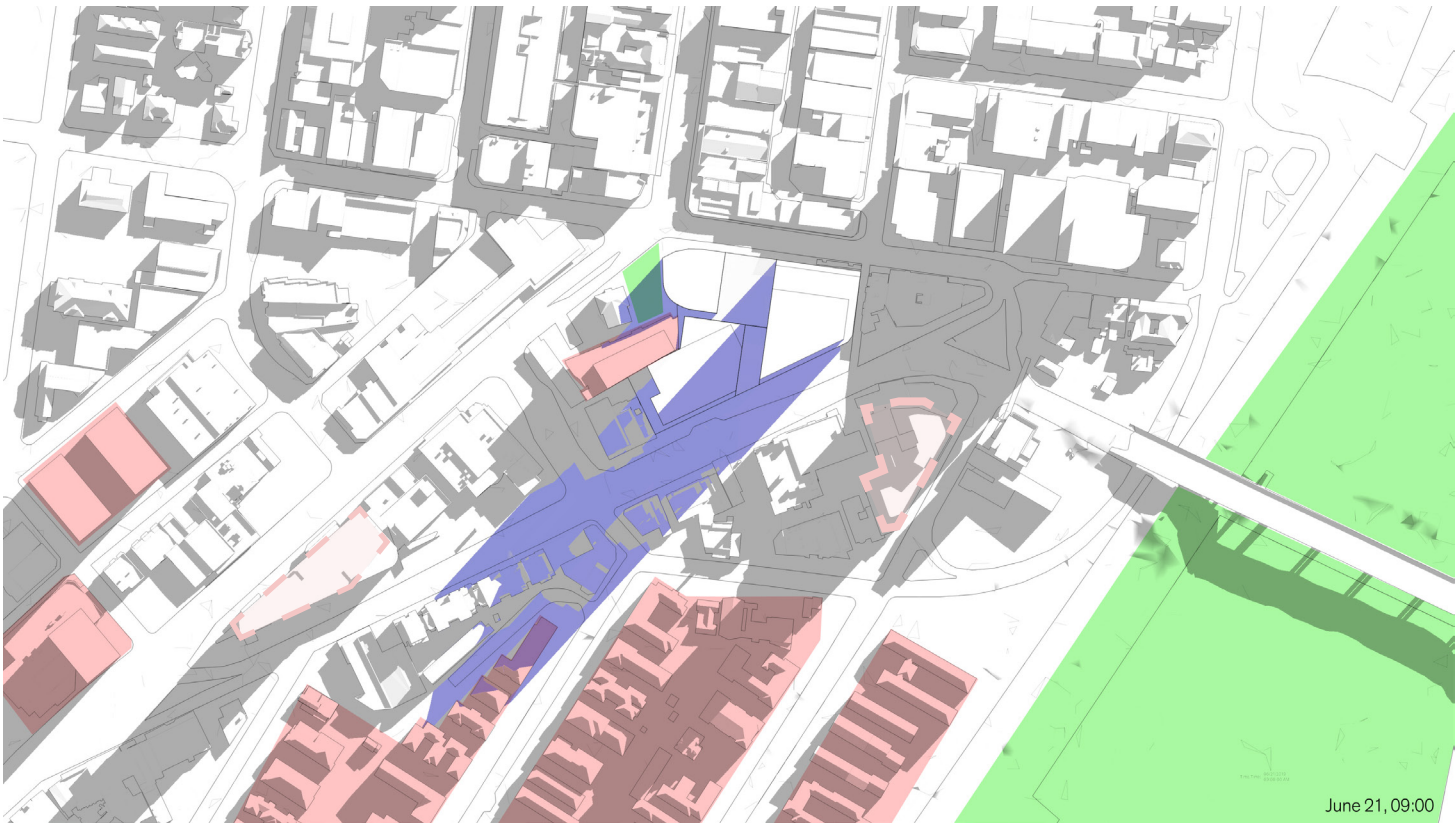

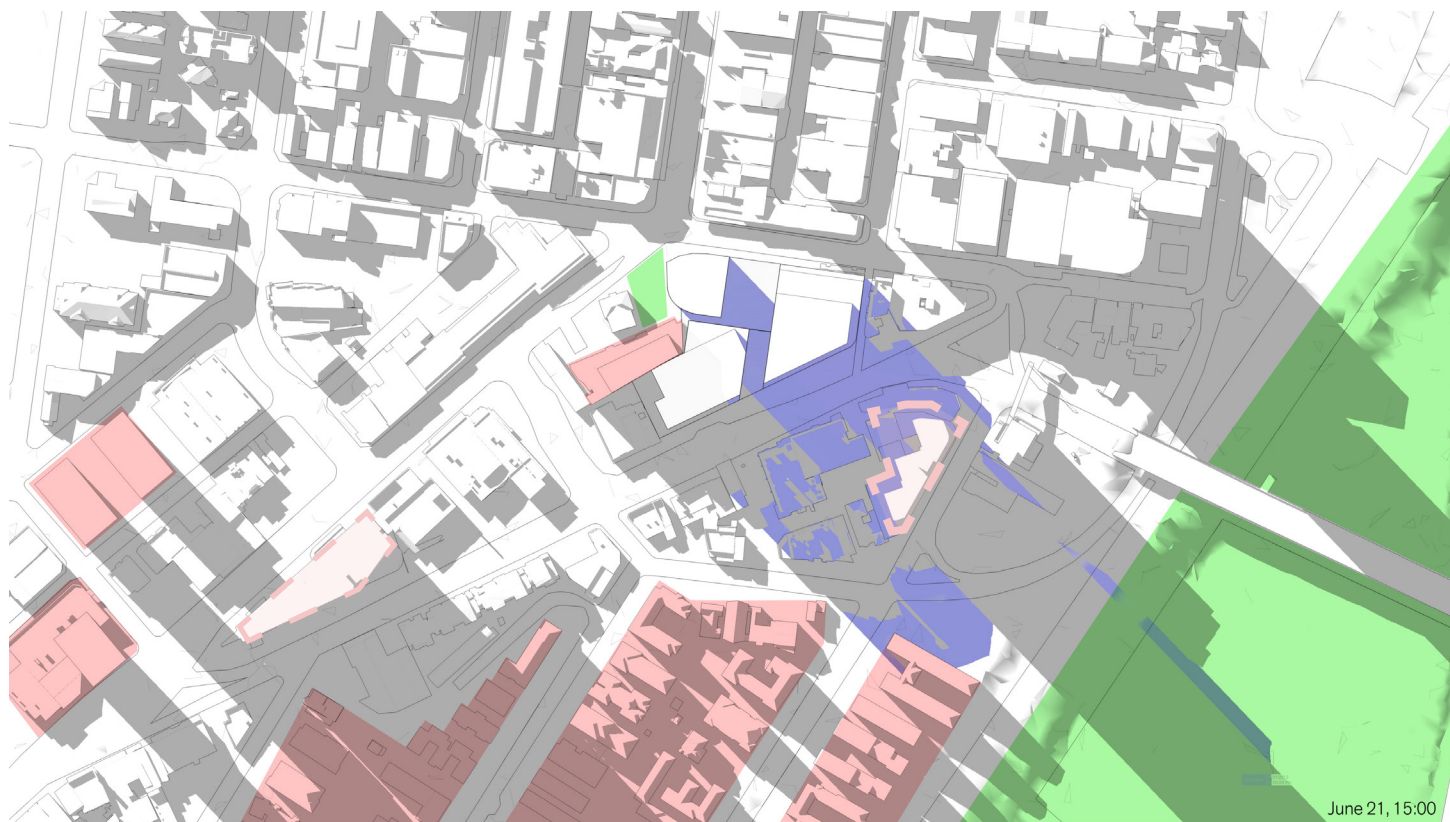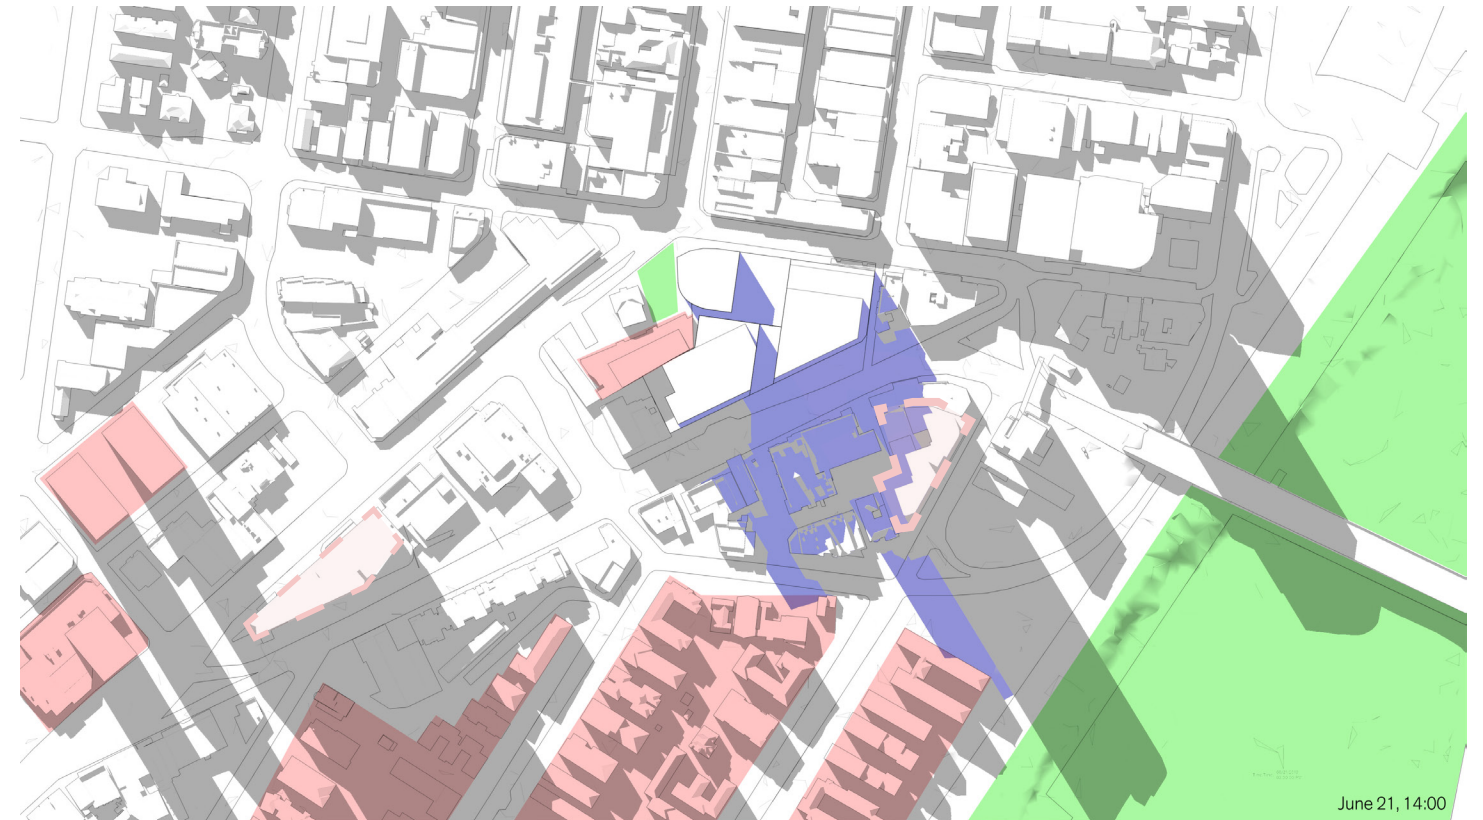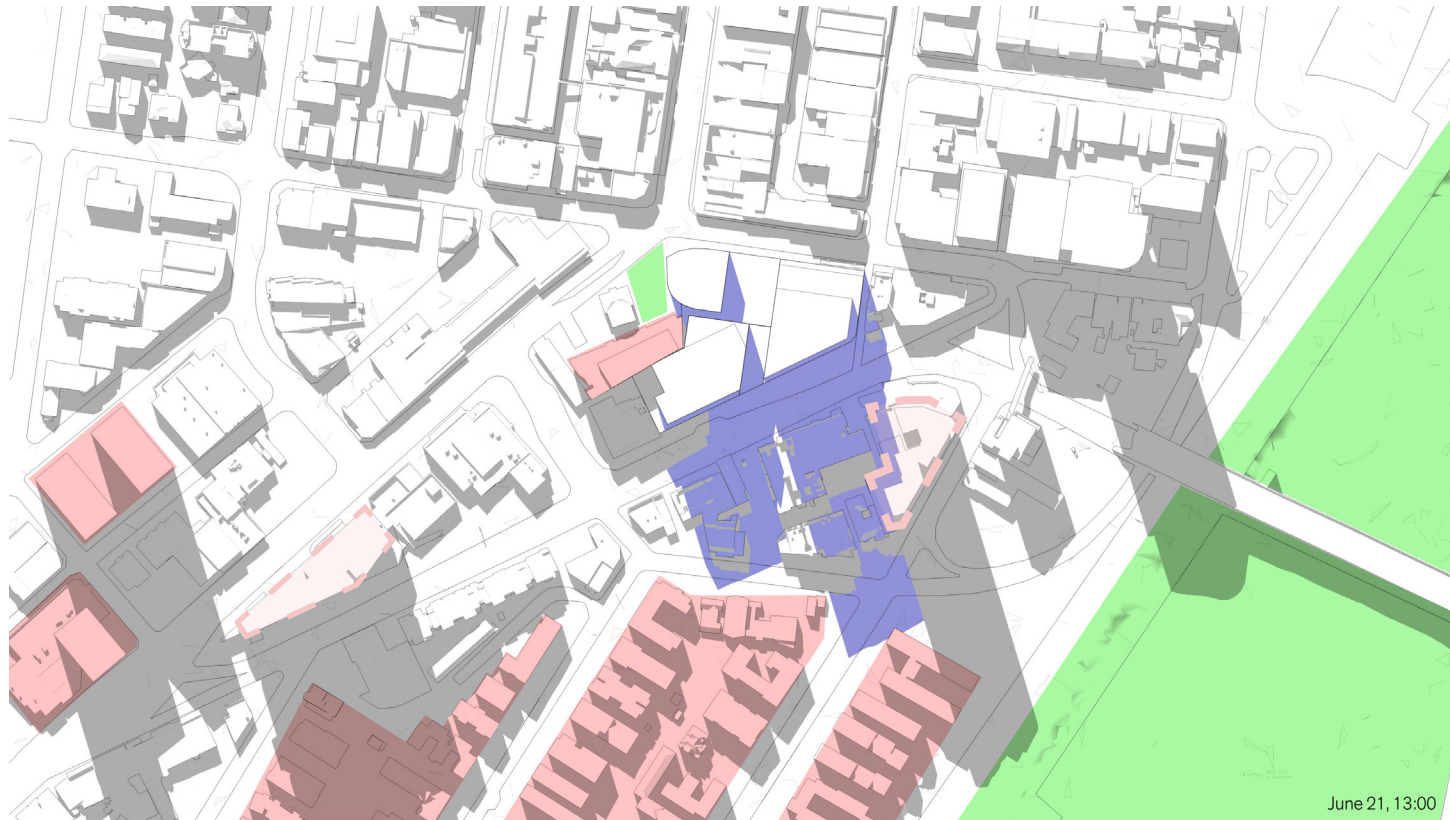

- 52 SCOTT STREET SHADOWS
- EXISTING SHADOWS
- EXISTING PUBLIC OPEN SPACE ZONING
- EXISTING RESIDENTIAL ZONING
- PROPOSED FUTURE RESIDENTIAL BUILDINGS

Preliminary Concept drawings, prepared for co-ordination purposes as part of the stage 1 (Masterplan DA). Drawings are subject to regulatory approval and will be subject to change during future Development Application and design development process.