


[illegible]

PROJECT
164 - 170 CROATIA
AVENUE,
EDMONDSON PARK
NSW AUSTRALIA

DATE 28/10/2022	PLOT DATE 28/10/2022	SCALE 1:500 @A0
DRAWN E C , J K	CHECKED G H , Z K	

By accepting and affixing this document the recipient agrees that Plus Architects Pty. Ltd. ACN 620506303, the recipient's common law, statutory law and other rights including copyright and intellectual property rights, in this document shall not be used in this document for any purpose other than as intended by the recipient of the document. Plus Architecture resulting from unauthorised changes, or to reuse the document on other projects without the prior written consent of Plus Architecture. Under no circumstances shall transfer of this document be deemed a sale. Plus Architecture makes no warranties or fitness for any purpose. The Builder/Contractor shall verify all dimensions prior to any work commencing. Plus Architecture makes no sale proceeds over scaled work.

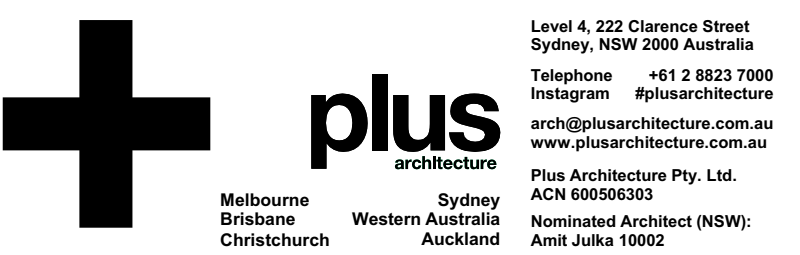