




DRAWING TO BE READ IN CONJUNCTION WITH A0000
LEGEND, RELEVANT SCHEDULES AND PROJECT
SPECIFICATION.

[illegible]

LEGEND

- 0 Hours of sunlight during winter solstice
- 1 Hour of sunlight during winter solstice
- 2 Hours of sunlight during winter solstice
- * 2 Hours of sunlight during winter solstice
(with skylight)

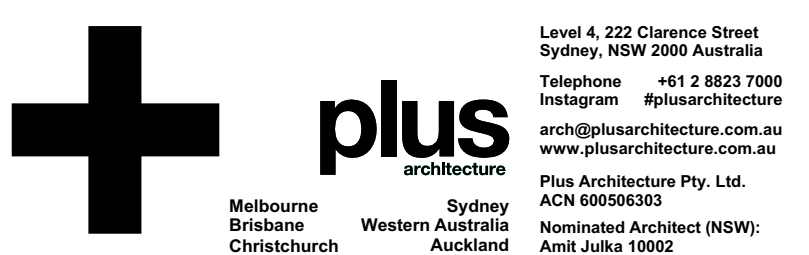

CONSULTANTS		
PLANNER	☐	ABC PLANNING (00) 9319 4879
CIVIL	☐	STANTEC 8484 7936
TRAFFIC	☐	TRAFFIC (00) 8324 6790
WASTE MANAGEMENT	☐	ELEPHANT FOOT 1300 435 274
LANDSCAPE ARCHITECT	☐	A TOTAL CONCEPT (00) 9957 5122
ACCESS	☐	MORRIS GOING ACCESS CONSULTING (MGAC) (00) 9693 9322
STRUCTURAL	☐	CAPITAL ENGINEERING CONSULTANTS (CEC) 9693 6121
SERVICES	☐	WALKER BAI 1800 957 800
SCA	☐	MCKENZIE GROUP (00) 8298 680
BAKEX	☐	SLR CONSULTING 1300 434 443
SURVEY	☐	BATHAL IN-HOUSE (00) 9638 2465

PROJECT
164 - 170 CROATIA
AVENUE,
EDMONDSON PARK
NSW AUSTRALIA

DRAWING TITLE
**SOLAR ACCESS
DIAGRAMS - SHEET 1**

FOR DA SUBMISSION

DATE 28/10/2022	PLOT DATE 28/10/2022	SCALE 1:750 @A0	
DRAWN S L	CHECKED G H, Z K		
JOB NO. 20620			

In accepting and utilizing this document the recipient agrees that Plus Architecture Pty. Ltd. ACN 800506333, retain all common law, statutory law and other rights including copyright and intellectual property rights. The recipient agrees not to use this document for any purpose other than its intended use, to waive all claim against Plus Architecture resulting from unauthorized changes, or to re-use the document on other projects without the prior written consent of Plus Architecture. Under no circumstances shall transfer of this document be deemed a sale. Plus Architecture makes no warranties or fitness for any purpose. The Builder/Contractor shall verify job dimensions prior to any work commencing. Figure dimensions shall take precedence over scaled work.

DRG. NO.
PLA-DA-4200
REVISION
A