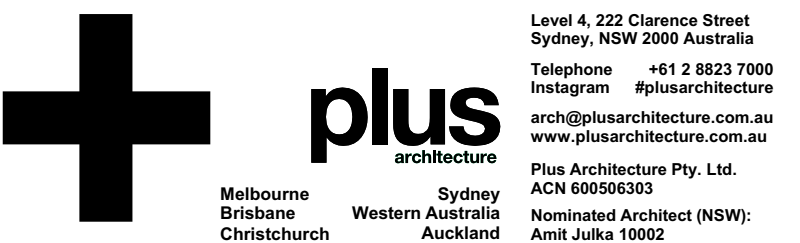



[illegible]

PROJECT
164 - 170 CROATIA
AVENUE,
EDMONDSON PARK
NSW AUSTRALIA

DATE 28/10/2022	PLOT DATE 28/10/2022	SCALE 1:500 @A0
DRAWN E C , J K	CHECKED G H , Z K	

JOB NO.

20620



By accepting and affixing this document the recipient agrees that Plus Architects Pty. Ltd. ACN 06906303, the recipient agrees that, statutory law and other rights including copyright and intellectual property rights. The recipient agrees not to use this document for any purpose other than that intended by Plus Architects Pty. Ltd. Any Plus Architecture resulting from unauthorised changes, or to reuse the document on other projects without the prior written consent of Plus Architects Pty. Ltd. Under no circumstances shall transfer of this document be deemed a sale. Plus Architects makes no warranties or fitness for any purpose. The Builder/Contractor shall verify all dimensions prior to any work commencing. Plus Architects makes no sale proceeds over scaled work.