


LEGEND

Apartments achieving cross ventilation

Apartments not achieving cross ventilation

Achieving cross ventilation (with skylight)



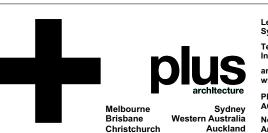

architecture
sydney
ane
Western Australia
tchurch
Auckland
BC PLANNING
Architecture Pty. Ltd.
ACN 600506303
Nominated Architect (NSW):
Amit Julka 10002

(02) 9310 4979
TANTEC
8484 7030

PLANNER	ABC PLANNING	(02) 9310 497
CIVIL	STANTEC	8484 703
TRAFFIC	TRAFFIX	(02) 8324 870
WASTE MANAGEMENT	ELEPHANT FOOT	1300 435 37
LANDSCAPE ARCHITECT	A TOTAL CONCEPT	(02) 9957 512
ACCESS	MORRIS GODING ACCESS CONSULTING (MGAC)	(02) 9692 932
STRUCTURAL	CAPITAL ENGINEERING CONSULTANTS (CEC)	9630 012
SERVICES	WALKER BAI	1800 957 00
BCA	MCKENZIE GROUP	(02) 8298 680
BASIX	SLR CONSULTING	1300 434 44
SURVEY	BATHLA IN-HOUSE	(02) 9636 246


PROJECT
164 - 170 CROATIA
AVENUE,
EDMONDSON PARK
NSW AUSTRALIA

NSW AUSTRALIA

DRAWING TITLE
CROSS VENTILATION
DIAGRAMS - SHEET 1

FOR DA SUBMISSION

DATE 28/10/2022	PLOT DATE 28/10/2022	SCALE 1:750 @A0	0 3 5 8
DRAWN	CHECKED		
SL	GH, ZK	_	
JOB NO.			
20620			+
= 3 3 = 3			

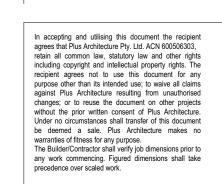










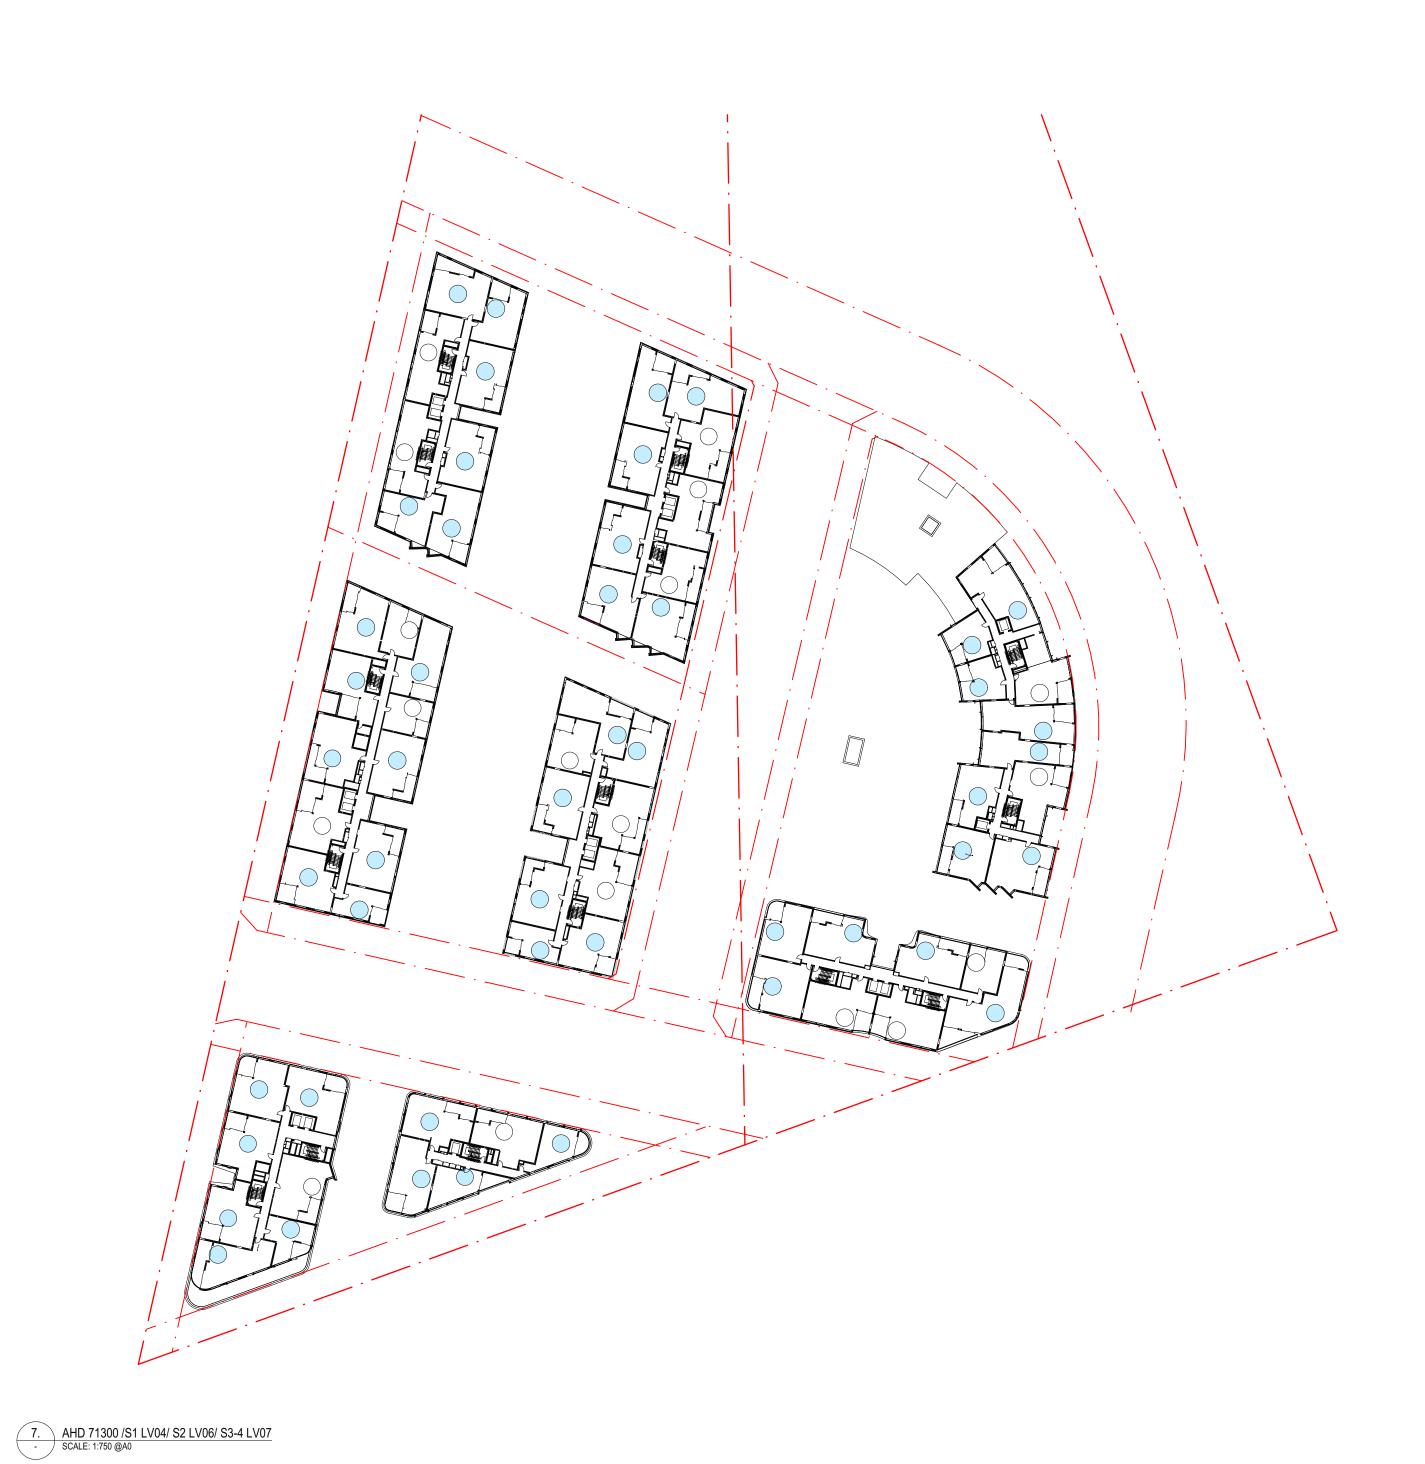

PROJECT
164 - 170 CROATIA
AVENUE,
EDMONDSON PARK
NSW AUSTRALIA

DRAWING TITLE
CROSS VENTILATION
DIAGRAMS - SHEET 2

CAPITAL ENGINEERING CONSULTANTS (CEC)

DRAWING TO BE READ IN CONJUNCTION WITH A0000 LEGEND, RELEVANT SCHEDULES AND PROJECT SPECIFICATION.

Apartments achieving cross ventilation

* Achieving cross ventilation (with skylight)


Apartments not achieving cross ventilation


28/10/2022 A

LEGEND

FOR DA SUBMISSION

DATE 28/10/2022	PLOT DATE 28/10/2022	SCALE 1:750 @A0
DRAWN S L	CHECKED G H , Z K	
JOB NO.		
20620		

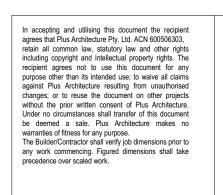

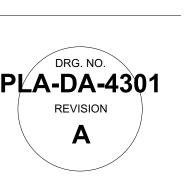


(02) 9310 4979

(02) 9636 2465






9. AHD 77500 /S1 LV06/ S2 LV08/ S3-4 LV09 - SCALE: 1:750 @A0

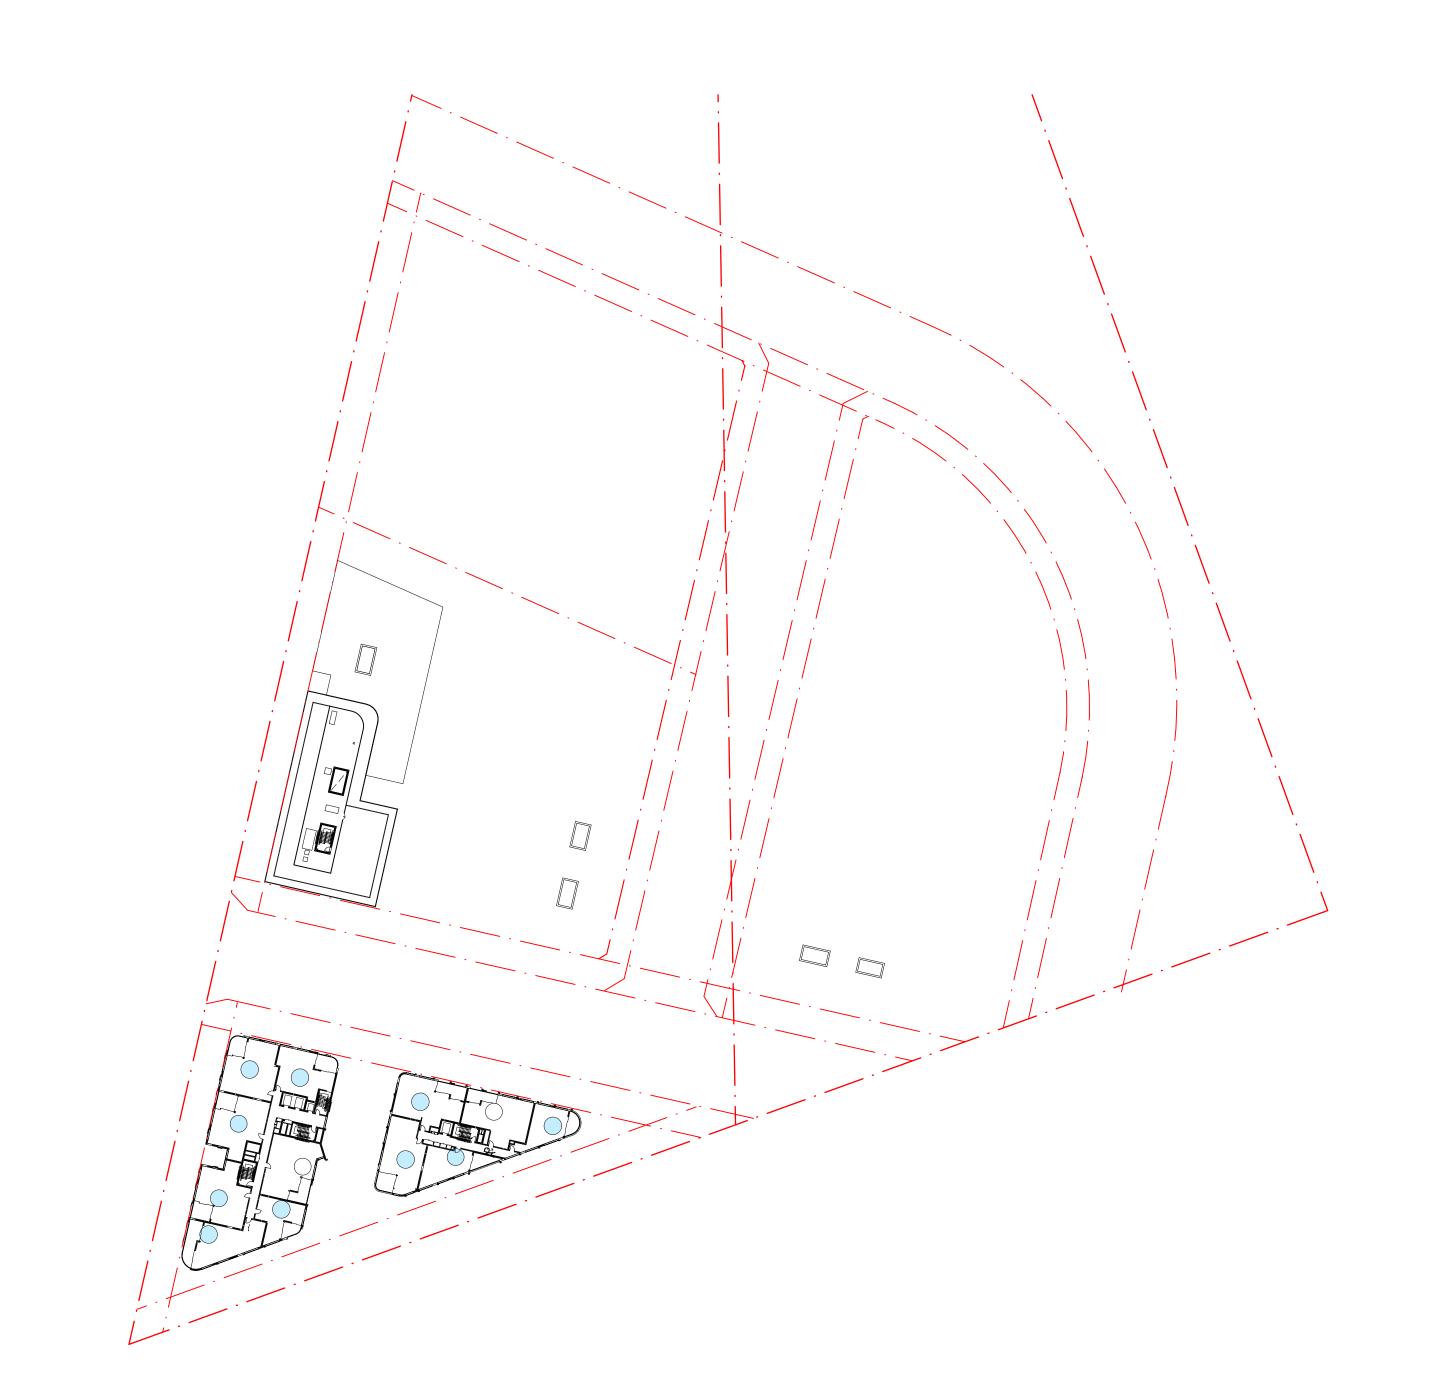

10. AHD 80600 /S1 LV07/ S2 NA/ S3-4 NA SCALE: 1:750 @A0

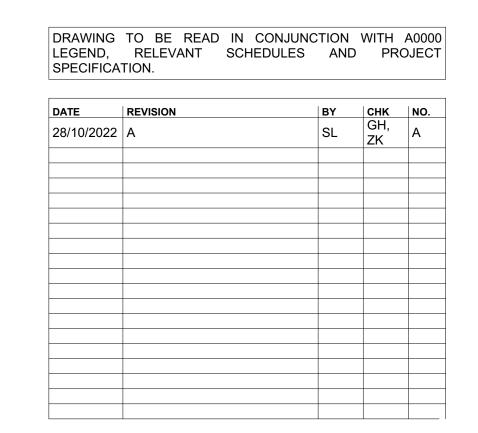


LEGEND

Apartments achieving cross ventilation

Apartments not achieving cross ventilation

Achieving cross ventilation (with skylight)



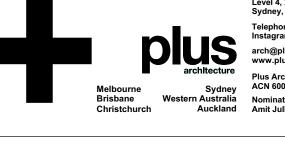

BATHLA IN-HOUSE

ABC PLANNING	(02) 9310 4979	
STANTEC	8484 7036	
TRAFFIX	(02) 8324 8700	
ELEPHANT FOOT	1300 435 374	
ECT	A TOTAL CONCEPT	(02) 9957 5122
MORRIS GODING ACCESS CONSULTING (MGAC)	(02) 9692 9322	
CAPITAL ENGINEERING CONSULTANTS (CEC)	9630 0121	

(02) 9636 2465

PROJECT
164 - 170 CROATIA
AVENUE,
EDMONDSON PARK
NSW AUSTRALIA

DRAWING TITLE
CROSS VENTILATION
DIAGRAMS - SHEET 3

FOR DA SUBMISSION

DATE 28/10/2022	PLOT DATE 28/10/2022	SCALE 1:750 @A0	0 3 5 8 10m
DRAWN	CHECKED		
SL	GH,ZK		
JOB NO.			
20620			

