

DRAWING TO BE READ IN CONJUNCTION WITH A0000  
LEGEND, RELEVANT SCHEDULES AND PROJECT  
SPECIFICATION.


[illegible]

### LEGEND

**CONTEXT SHADOWS**  
Note: illustrated future Landcom massing is indicative and subject to change

PROPOSED SHADOWS:

24m COMPLIANT MASSING SHADOWS  
OVERLAPPING PROPOSED SHADOWS

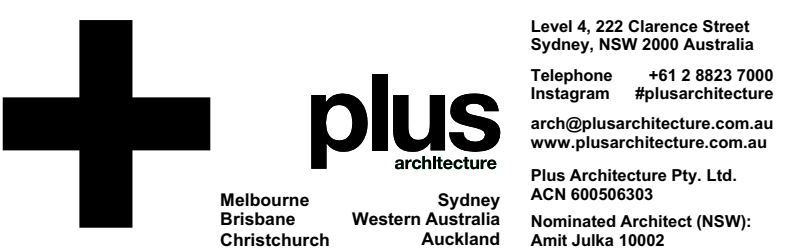



CONSULTANTS		
PLANNER	<input type="checkbox"/> ABC PLANNING	(02) 9219 4879
CIVIL	<input type="checkbox"/> STATTEC	8484 7936
	<input type="checkbox"/> TRAFFIX	(02) 8234 6790
WASTE MANAGEMENT	<input type="checkbox"/> ELEPHANT FOOT	1200 425 274
LANDSCAPE ARCHITECT	<input type="checkbox"/> A TOTAL CONCEPT	(02) 9697 5212
ACCESS	<input type="checkbox"/> MORRIS GOODING ACCESS CONSULTING (MGAC)	(02) 9682 9322
STRUCTURAL	<input type="checkbox"/> CAPITAL ENGINEERING CONSULTANTS (CEC)	5663 0121
SERVICES	<input type="checkbox"/> WALKER BAI	1800 957 890
BCA	<input type="checkbox"/> NCKENDEE GROUP	(02) 8288 6808
BASIX	<input type="checkbox"/> SLR CONSULTING	1200 434 443
SURVEY	<input type="checkbox"/> BATHLA IN-HOUSE	(02) 9638 2845

PROJECT  
164 - 170 CROATIA  
AVENUE,  
EDMONDSON PARK  
NSW AUSTRALIA

DRAWING TITLE  
**SHADOW DIAGRAMS -  
SHEET 2**

**FOR DA SUBMISSION**

DATE 28/10/2022	PLOT DATE 28/10/2022	SCALE 1:1150 @A0	
DRAWN SL	CHECKED G.H., Z.K.		
JOB NO. <b>20620</b>			

It is accepted and attested this document the recipient agrees that Plus Architecture Pty. Ltd. ACN 800596333, retain all common law, statutory law and other rights including copyright and intellectual property rights. The recipient agrees not to use this document for any purpose other than its intended use; to waive all claims against Plus Architecture resulting from unauthorized changes; or to reuse the document on other projects without the prior written consent of Plus Architecture. Under no circumstances shall transfer of this document be deemed a sale. Plus Architecture makes no warranties if fitness for any purpose.

The Builder/Contractor shall verify job dimensions prior to any work commencing. Fictitious dimensions shall be considered out of scope work.

DRG. NO.  
**PLA-DA-4101**  
REVISION  
**A**