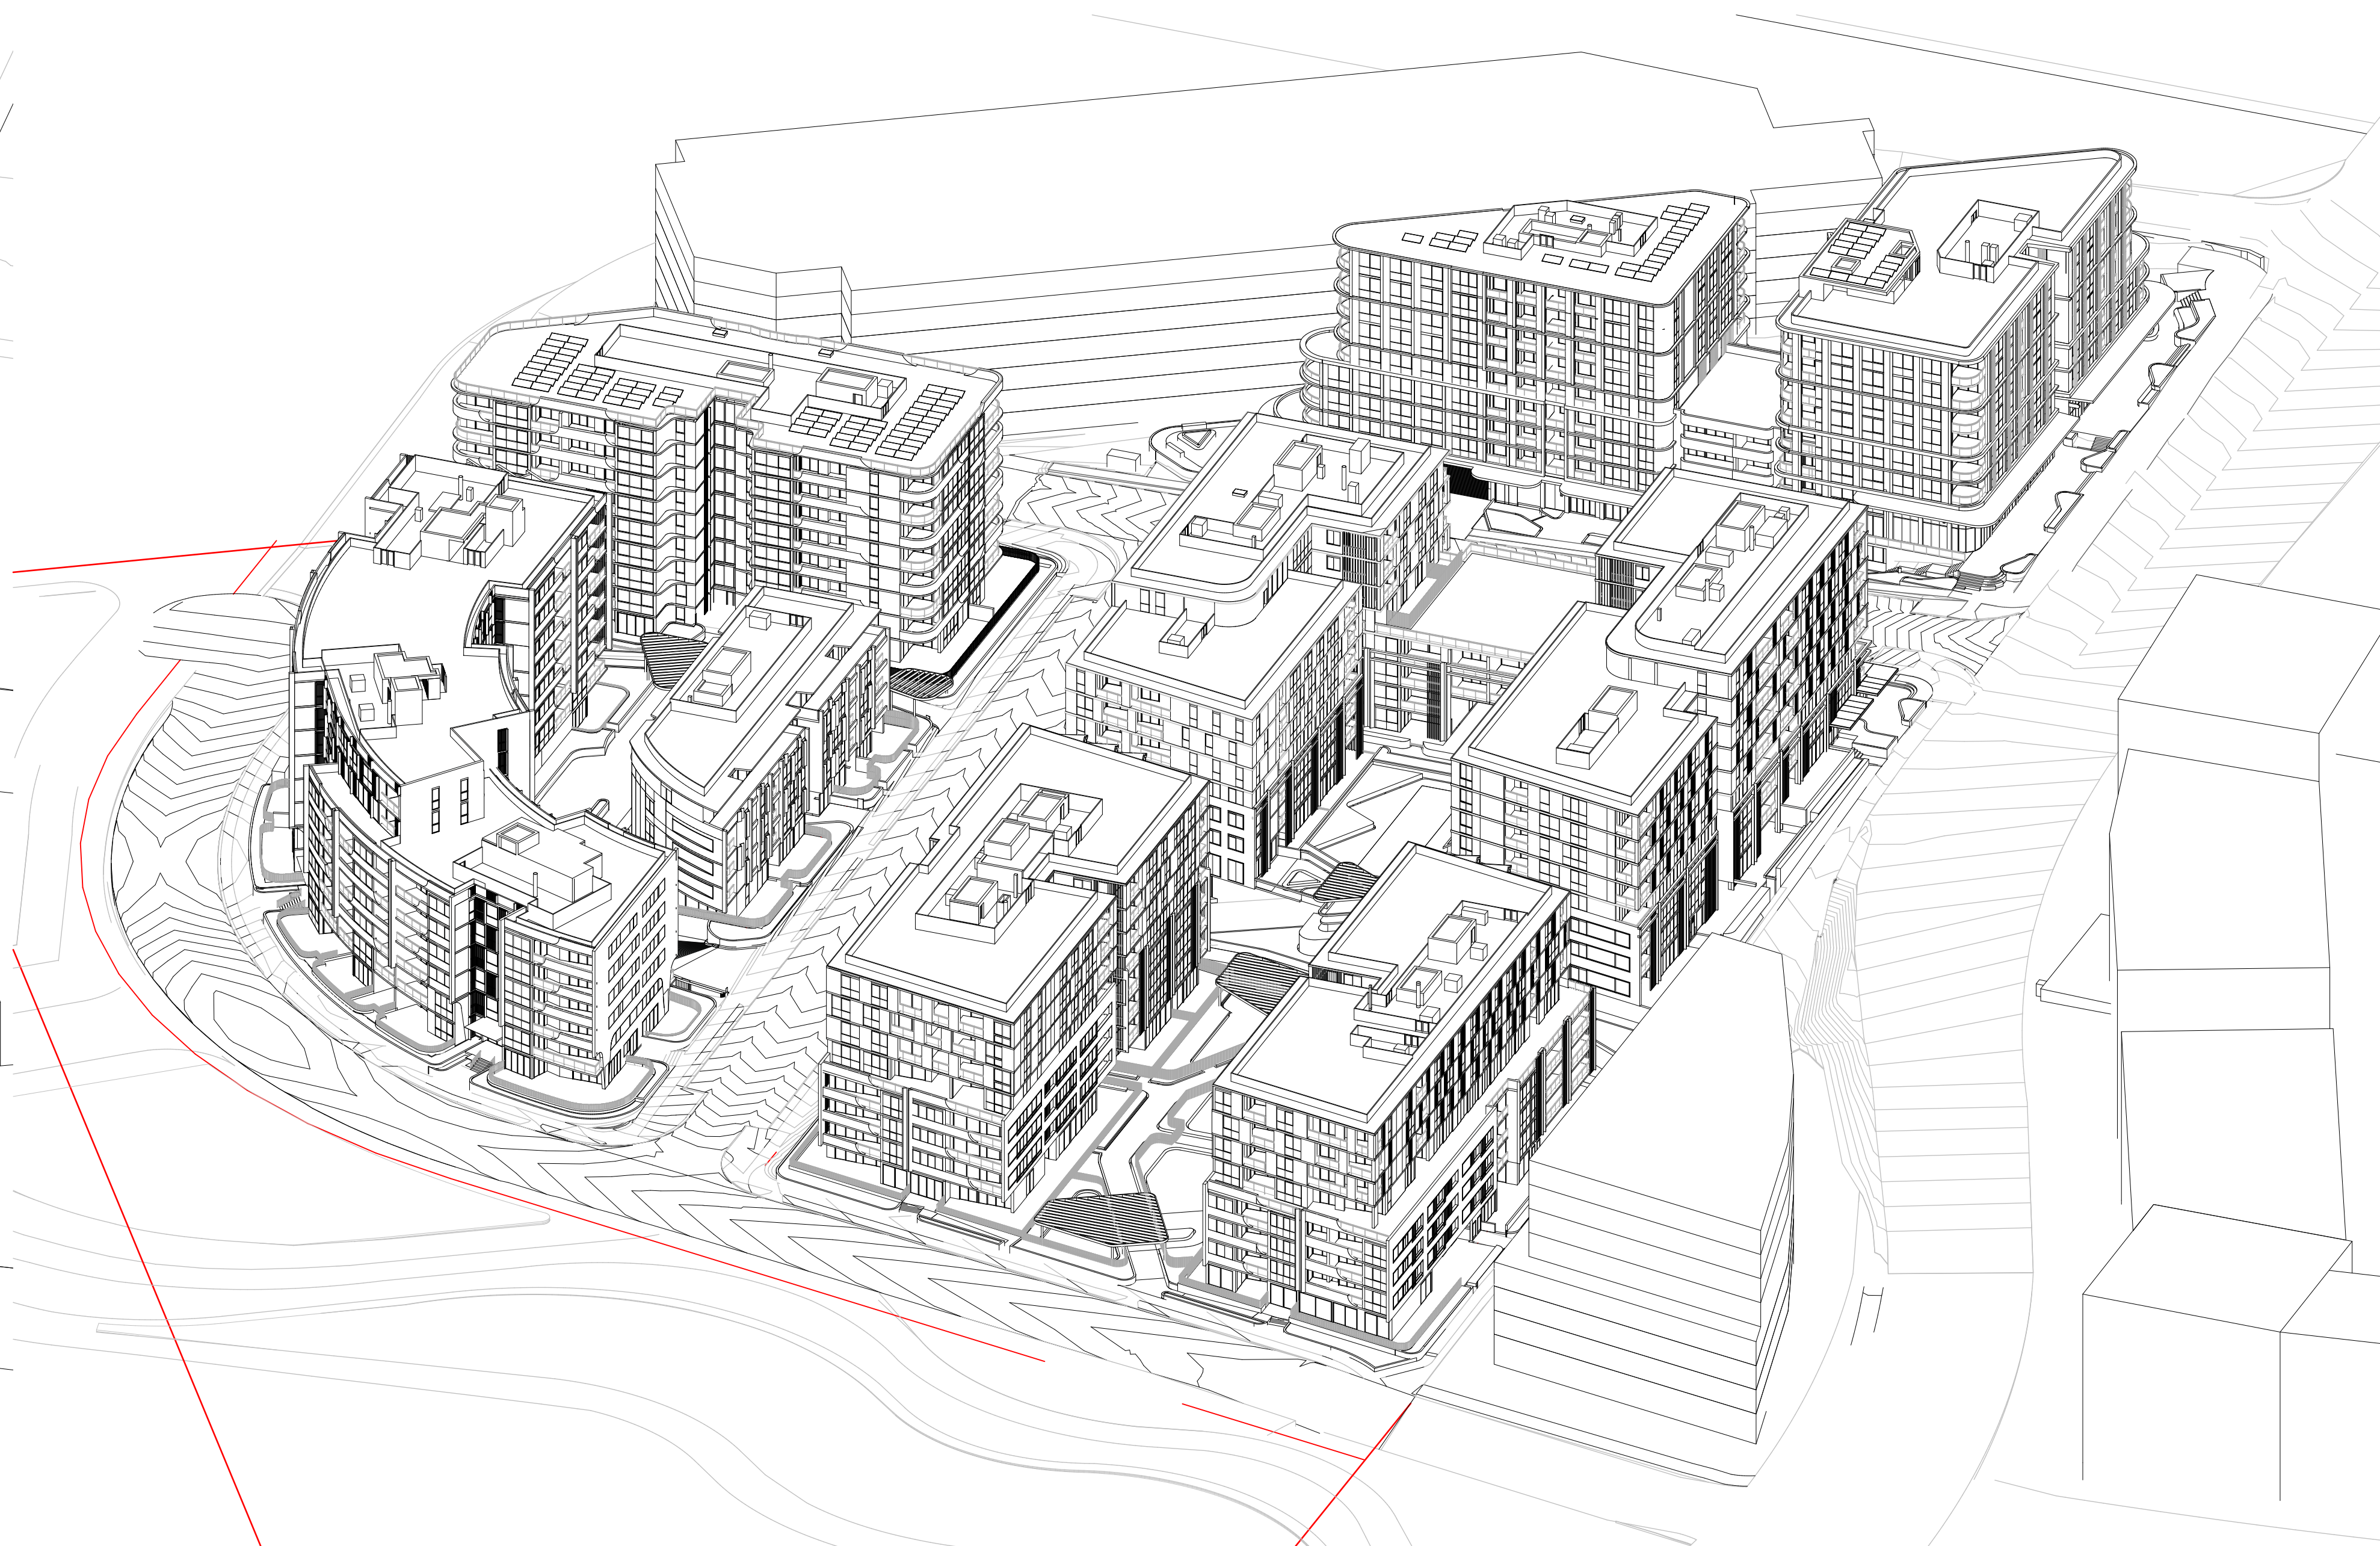
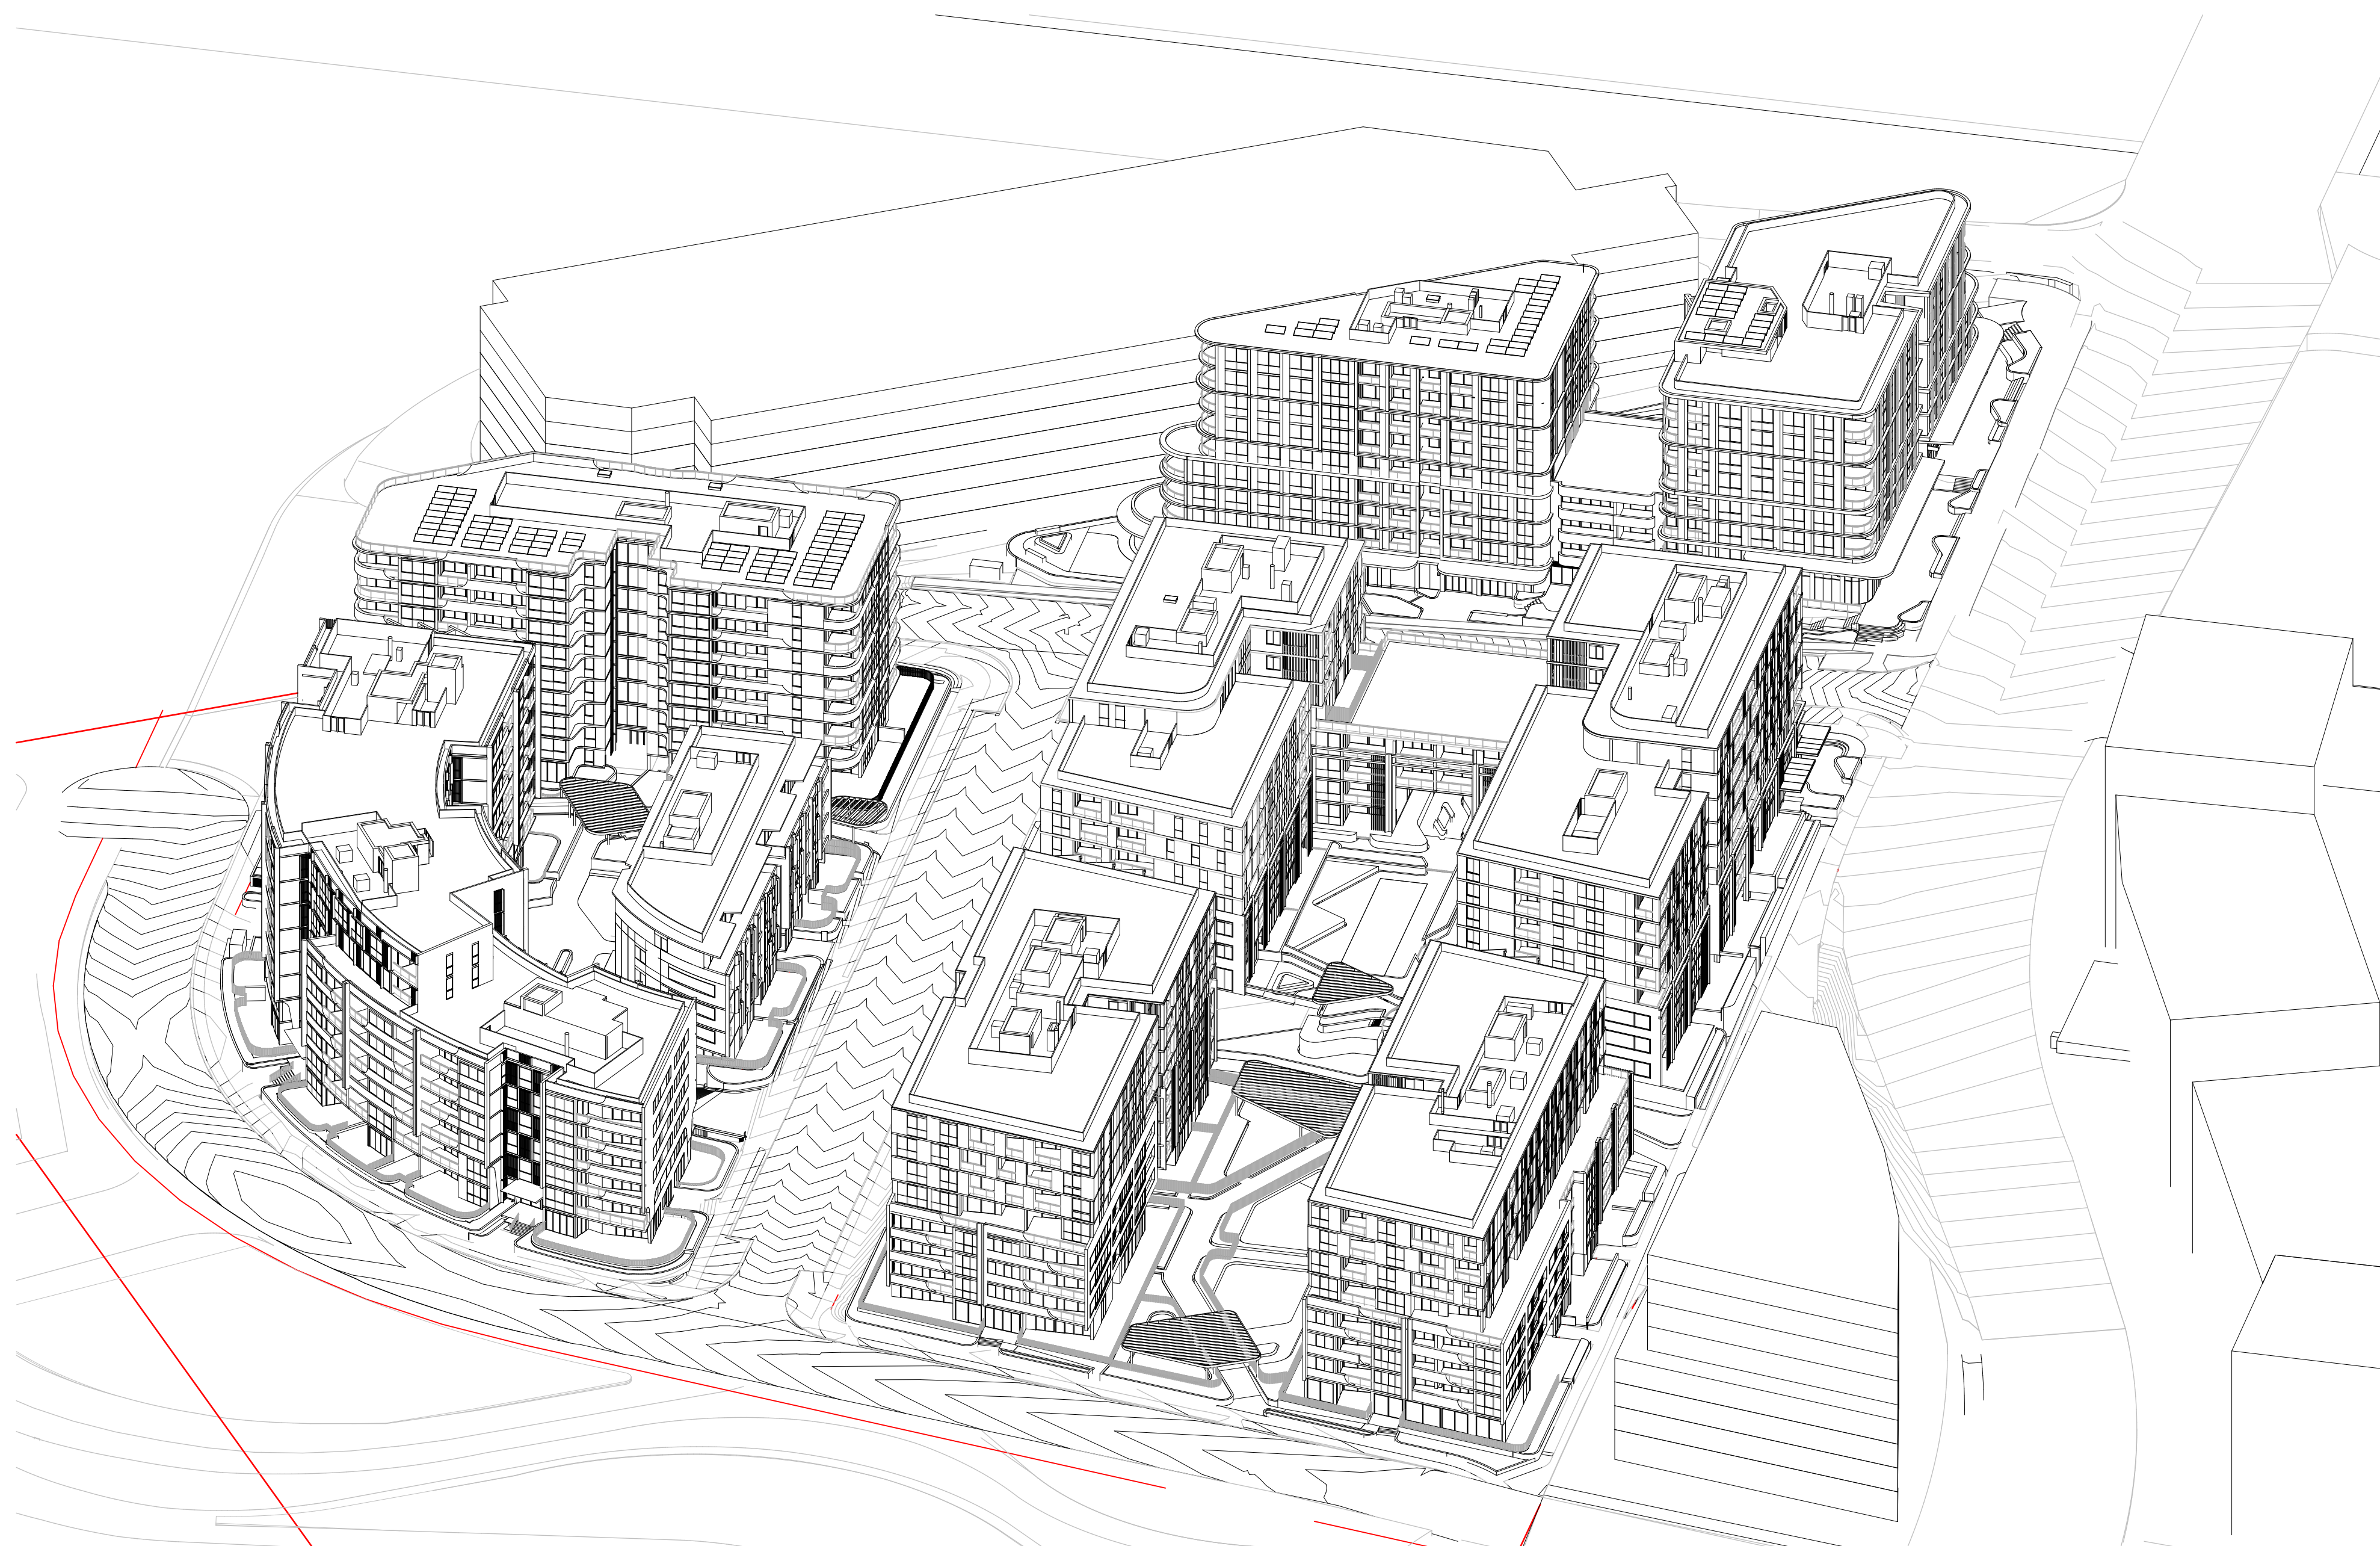
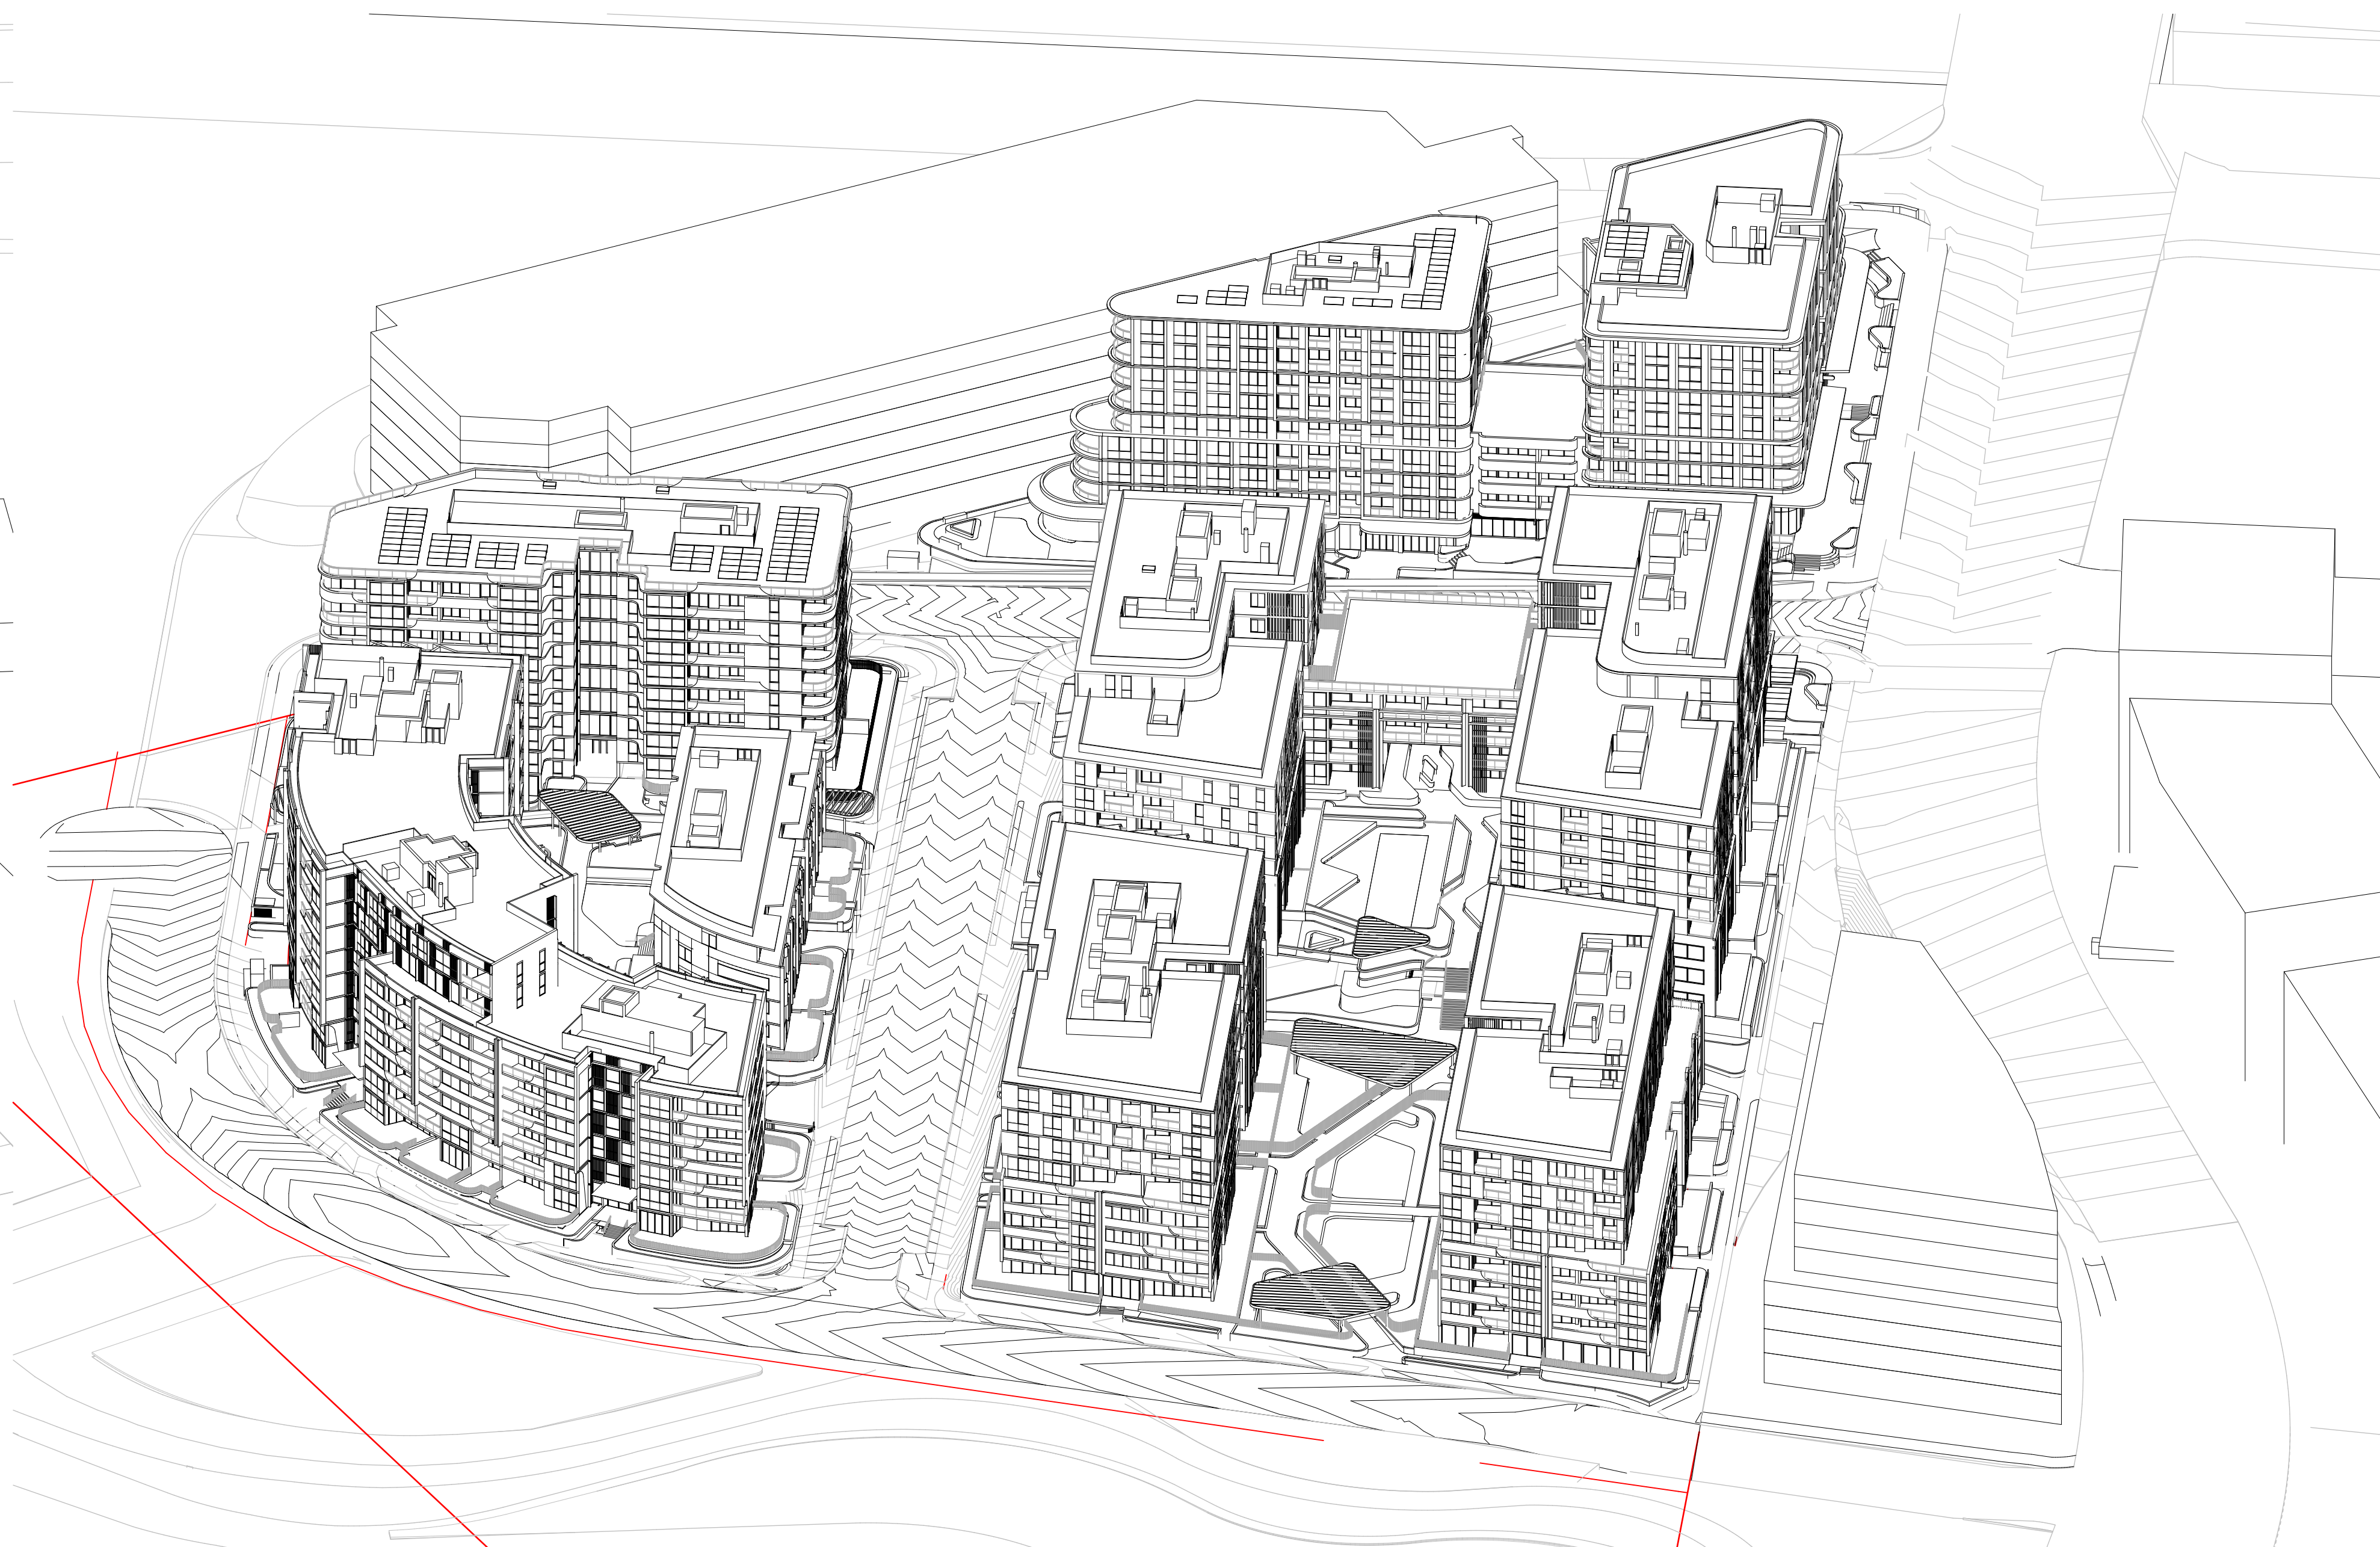
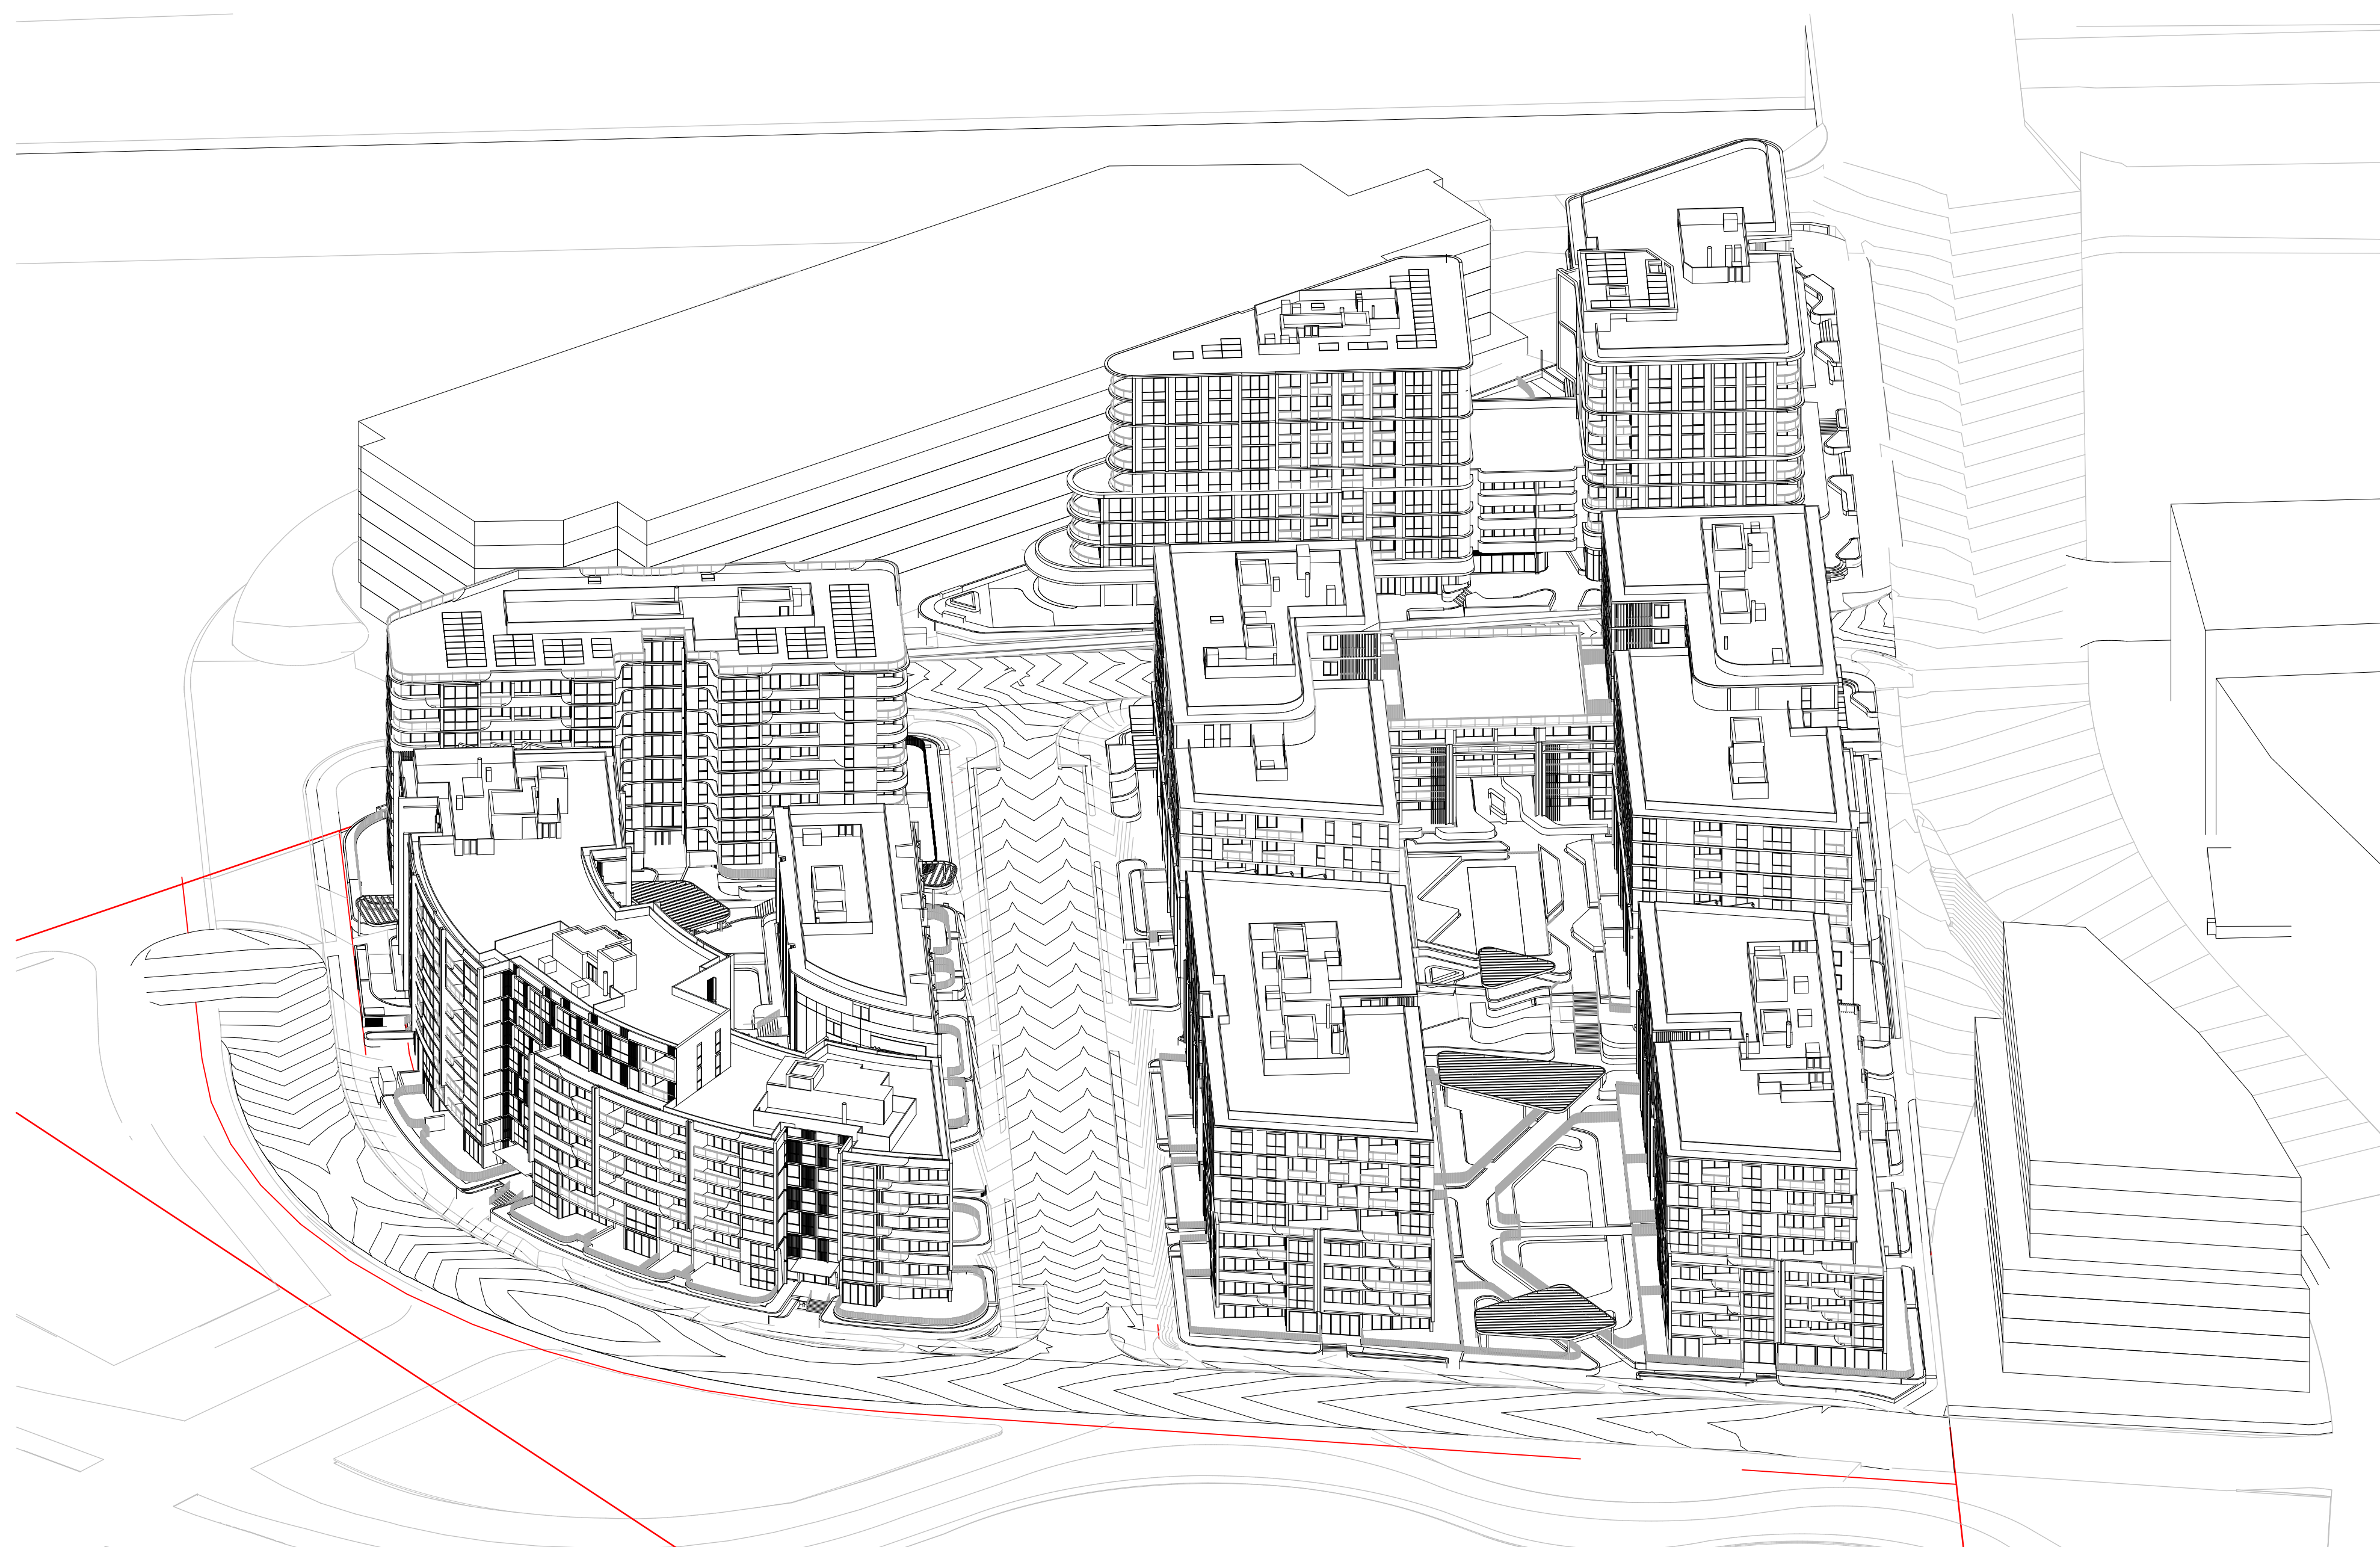


DRG. NO.
PLA-DA-4000
REVISION
A



DRAWING TO BE READ IN CONJUNCTION WITH A0000
LEGEND, RELEVANT SCHEDULES AND PROJECT
SPECIFICATION.

[illegible]

CONSULTANTS		
PLANNER	<input type="checkbox"/>	ABC PLANNING (01) 9313 4970
CIVIL	<input type="checkbox"/>	STANTEC 8484 1236
TRAFFIC	<input type="checkbox"/>	TRAFFIX (01) 6234 0700
WASTE MANAGEMENT	<input type="checkbox"/>	ELEPHANT FOOT 1305 254 43
LANDSCAPE ARCHITECT	<input type="checkbox"/>	A TOTAL CONCEPT (01) 9957 5122
ACCESS	<input type="checkbox"/>	MORRIS GORDON ACCESS CONSULTING (MGAC) (01) 9682 3322
STRUCTURAL	<input type="checkbox"/>	CAPITAL ENGINEERING CONSULTANTS (CEC) 9633 011
SERVICES	<input type="checkbox"/>	WALKER BAI 1800 957 900
RCA	<input type="checkbox"/>	NCKENDE GROUP (01) 8298 6800
BASEX	<input type="checkbox"/>	SLR CONSULTING 1301 434 443
SURVEY	<input type="checkbox"/>	BATH & N HOUSE (01) 9436 2665

PROJECT
164 - 170 CROATIA
AVENUE,
EDMONDSON PARK
NSW AUSTRALIA

DRAWING TITLE
SUN EYE VIEWS - SHEET
2

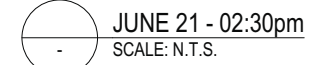
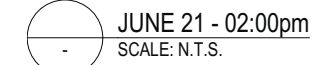
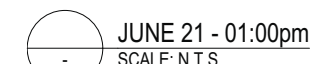
FOR DA SUBMISSION

DATE 28/10/2022	PLOT DATE 28/10/2022	SCALE NTS
DRAWN A N	CHECKED G H, Z K	

20620

It accepting and attesting this document the recipient agrees that Plus Architecture Pty. Ltd. ACN 800586333, all common law, statutory law and other rights including copyright and intellectual property rights. The recipient agrees not to use this document for any purpose other than its intended use, to waive all claims against Plus Architecture resulting from unauthorised changes, or to reuse the document on other projects without the prior written consent of Plus Architecture. Under no circumstances shall transfer of this document be deemed a sale. Plus Architecture makes no warranties or fitness for any purpose. The Builder/Contractor shall verify job dimensions prior to any work commencing. Firmed dimensions shall take precedence over scaled work.

DRG. NO.
PLA-DA-4001
REVISION
A

[illegible]

PROJECT
164 - 170 CROATIA
AVENUE,
EDMONDSON PARK
NSW AUSTRALIA

FOR DA SUBMISSION

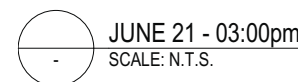
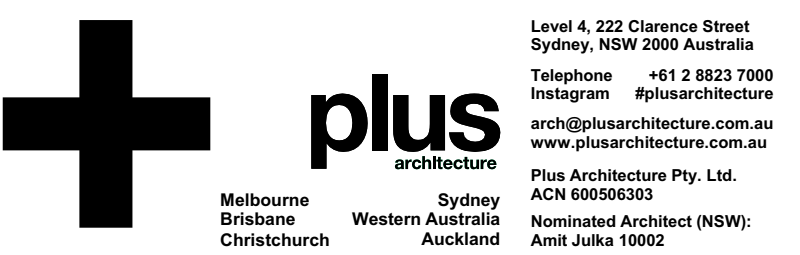
20620

In accepting and affixing this document the recipient agrees that Plus Architecture Pty. Ltd. (L24 00000003) owns all common law, statutory law and other rights including copyright and intellectual property rights. The recipient agrees not to use this document for any other purpose other than his intended use. To waive all claims and disputes relating to the use of this document, the recipient agrees, or to waive the document on other projects outside the prior written consent of Plus Architecture. Under no circumstances shall the recipient of this document be deemed a sale. Plus Architecture makes no warranties or fitness for any purpose.

The Builder/Contractor that verify any dimensions prior to any work commencing. Verify dimensions shall take immediate care to protect them.

DRG. NO.
PLA-DA-4002
REVISION
A

DRG. NO.
PLA-DA-4002
REVISION
A

[illegible]

PROJECT
164 - 170 CROATIA
AVENUE,
EDMONDSON PARK
NSW AUSTRALIA

FOR DA SUBMISSION

It is accepting and affirming this document the recipient agrees that Plus Architecture Pty. Ltd. ACN 800596333, retain all common law, statutory law and other rights including copyright and intellectual property rights. The recipient agrees not to use this document for any purpose other than is intended use, to waive all claims against Plus Architecture resulting from unauthorized changes, or to reuse the document on other projects without the prior written consent of Plus Architecture. Under no circumstances shall transfer of this document be deemed a sale. Plus Architecture makes no warranties if fitness for any purpose.

The Builder/Contractor shall verify job dimensions prior to any work commencing. Fugured dimensions shall take precedence over scaled work.

DRG. NO.
PLA-DA-4003
REVISION
A