





04 OVERALL ELEVATION - EAST (MACDONALD ROAD)
SCALE: 1:1500 @A4

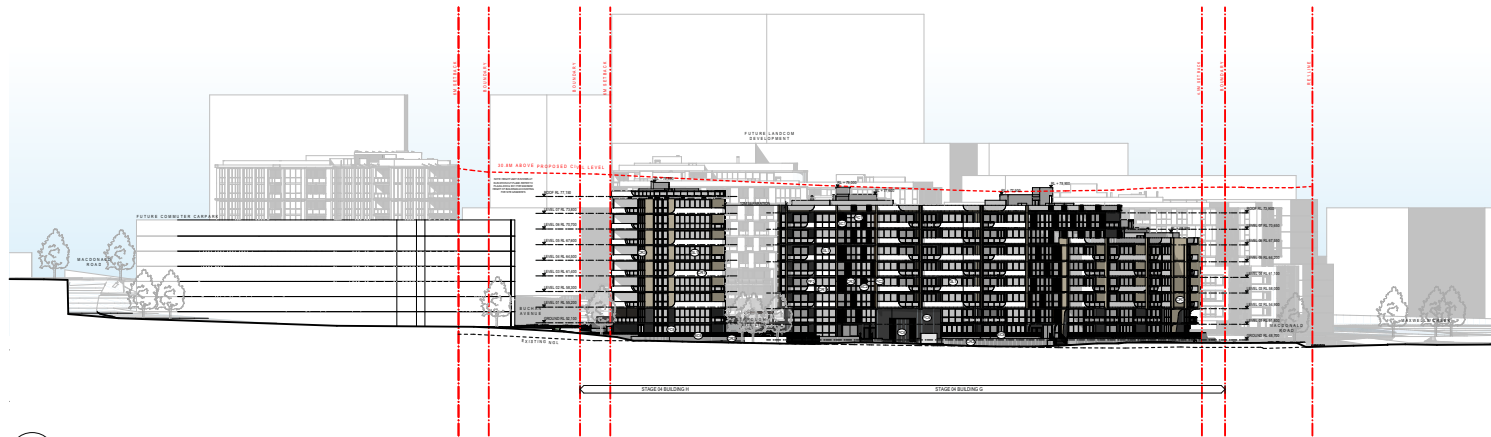

05 OVERALL ELEVATION - SOUTH (BUCHAN AVENUE)
SCALE: 1:1500 @A4

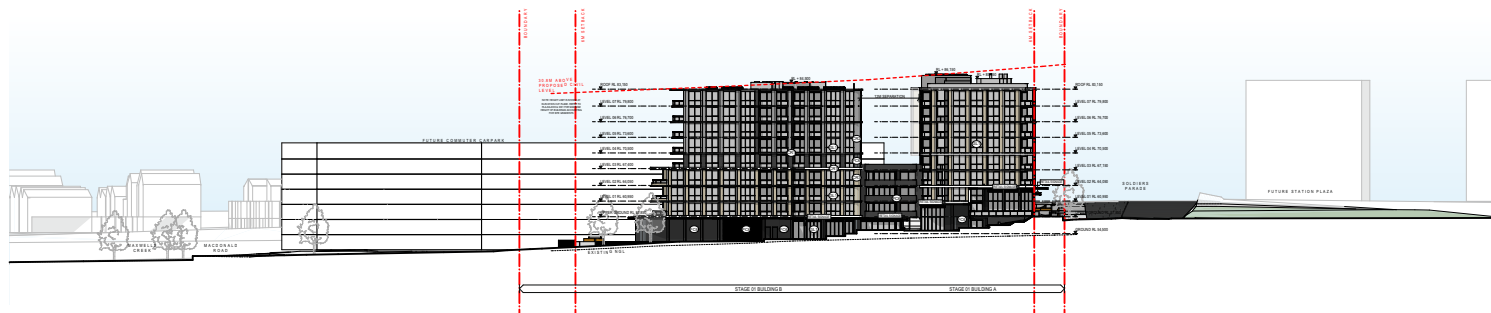

06 OVERALL ELEVATION - NORTH (BUCHAN AVENUE)
SCALE: 1:1500 @A4

Project 164 - 170 CROATIA AVENUE,
EDMONSON PARK
Job No. 20620
Title **NOTIFICATION PLAN (SITE ELEVATIONS 02)**
Sketch **PLA-DA-0007** By EC, JK
Date 28/10/2022



Nominated Architect (NSW): Amit Julka 10002