


**NOTES:**

1. REFER TO ELEVATIONS FOR LOCATIONS OF SIGNAGE.
2. LIGHTBOX SIGNAGE TYPE.
3. POWDERCOAT ALUMINIUM CASING IN PC6 WITH LED PANEL ENCASED.
4. SIGNAGE PANEL AND LOGO TO BE PROVIDED BY RETAIL TENANCY.
5. SIGNAGE SIZING, SPECIFICATIONS, AND FINISHES TO BE CONFIRMED WITH CLIENT

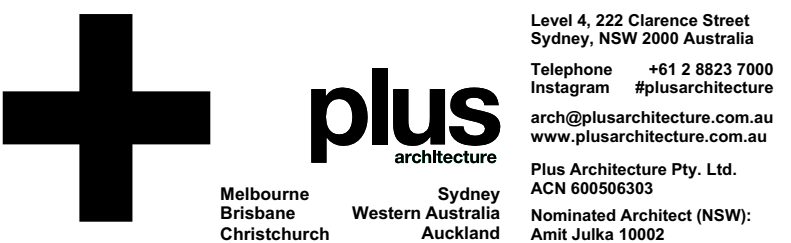

DRAWING TO BE READ IN CONJUNCTION WITH A0000  
LEGEND, RELEVANT SCHEDULES AND PROJECT  
SPECIFICATION.

[illegible]

CONSULTANTS		
PLANNER	<input type="checkbox"/>	ABC PLANNING (001) 913 8979
CIVIL	<input type="checkbox"/>	STATTEC 8484 7336
TRAFFIC	<input type="checkbox"/>	TRAFFIX (001) 4234 0760
WASTE MANAGEMENT	<input type="checkbox"/>	ELEPHANT FOOT 1300 435 274
LANDSCAPE ARCHITECT	<input type="checkbox"/>	A TOTAL CONCEPT (002) 9657 5122
ACCESS	<input type="checkbox"/>	MORRIS GOING ACCESS CONSULTING (MGAC) (002) 9682 3322
STRUCTURAL	<input type="checkbox"/>	CAPITAL ENGINEERING CONSULTANTS (CEC) 9636 6121
SERVICES	<input type="checkbox"/>	WALKER BAY 1000 597 000
BCA	<input type="checkbox"/>	KICKENDEE GROUP (002) 8286 6800
IS&X	<input type="checkbox"/>	3LR CONSULTING 1300 434 443
SURVEY	<input type="checkbox"/>	BATHAL-IN-HOUSE (002) 1606 2626

**PROJECT**  
**164 - 170 CROATIA**  
**AVENUE,**  
**EDMONDSON PARK**  
**NSW AUSTRALIA**

DRAWING TITLE  
**SIGNAGE DETAILS -  
SHEET 1**

**FOR DA SUBMISSION**

DATE 28/10/2022	PLOT DATE 28/10/2022	SCALE 1:50 @A0
DRAWN E C	CHECKED G H, Z K	

JOB NO.  
**20620**

It is accepted and attested this document the recipient agrees that Plus Architecture Pty. Ltd. ACN 800596333, retain all common law, statutory law and other rights including copyright and intellectual property rights. The recipient agrees not to use this document for any purpose other than its intended use; to waive all claims against Plus Architecture resulting from unauthorized changes; or to reuse the document on other projects without the prior written consent of Plus Architecture. Under no circumstances shall transfer of this document be deemed a sale. Plus Architecture makes no warranties if fitness for any purpose. The Builder/Contractor shall verify job dimensions prior to any work commencing. Fictitious dimensions shall be precedence over scaled work.

DRG. NO.  
**PLA-DA-7000**  
REVISION  
**A**