
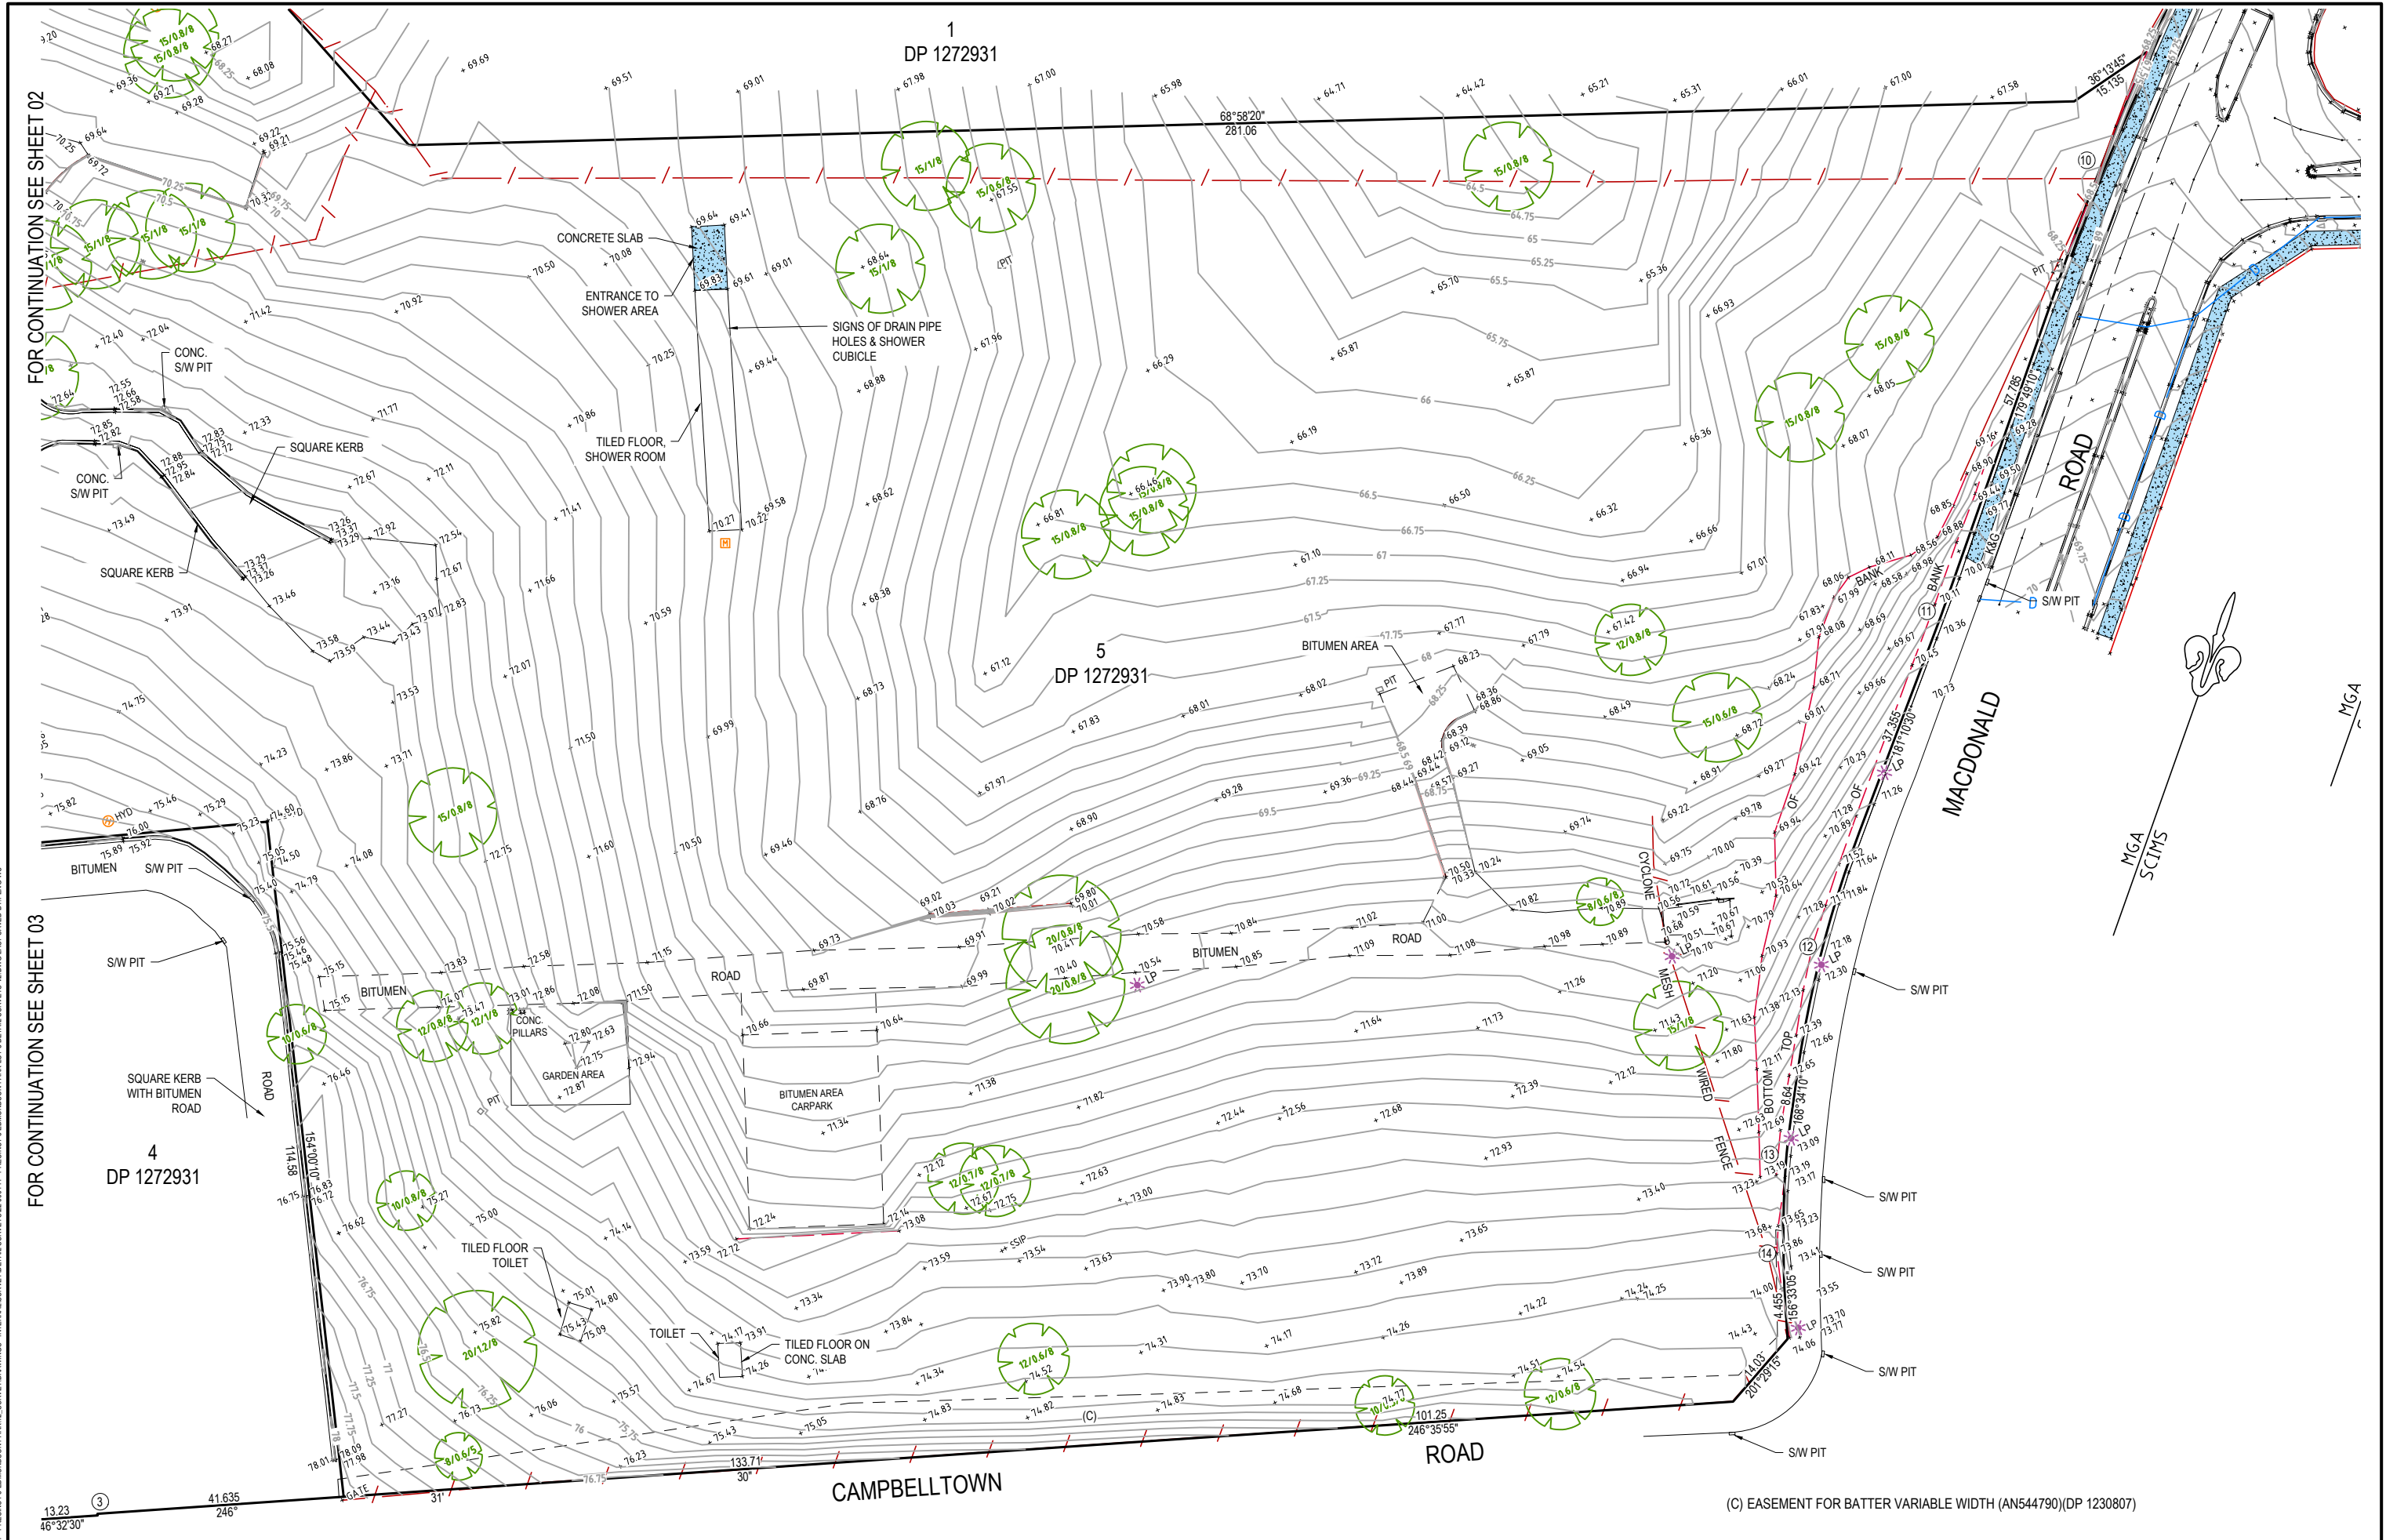
 


 


FOR CONTINUATION SEE SHEET 03

FOR CONTINUATION SEE SHEET 02

AMENDMENT DETAILS						STATUS	SCALE	CLIENT	PROJECT	DRAWING TITLE	PROJECT No.	DRAWING No.	SHEET No.	REVISION
FIRST ISSUE	RK	PW	DJH	DJH	DATE									
					31/08/2022									
						AUTHORISED FOR ISSUE:	0 5 10 15 20 25 30 35 40 SCALE 1:500 (A1) SCALE 1:1000 (A3)			PRECINCT 3 EDMONDSON PARK	22-000141	22-000141-DET1	04 OF 06	00
						BY: DANIEL JAMES HANNIGAN SIGN: Registered Surveyor (No. 1208)								

FILE: I:\EDMONDSON\PROJECTS\22-000141 - PRECINCT 3 EDMONDSON PARK\12. SURVEY\DRAWINGS - INTERNALS\SURVEY\DETAIL SURVEY\22000141 - PRECINCT 3 EDMONDSON PARK LOT 3 DETAIL SURVEY V2.DWG LAST SAVED BY: PENG WU

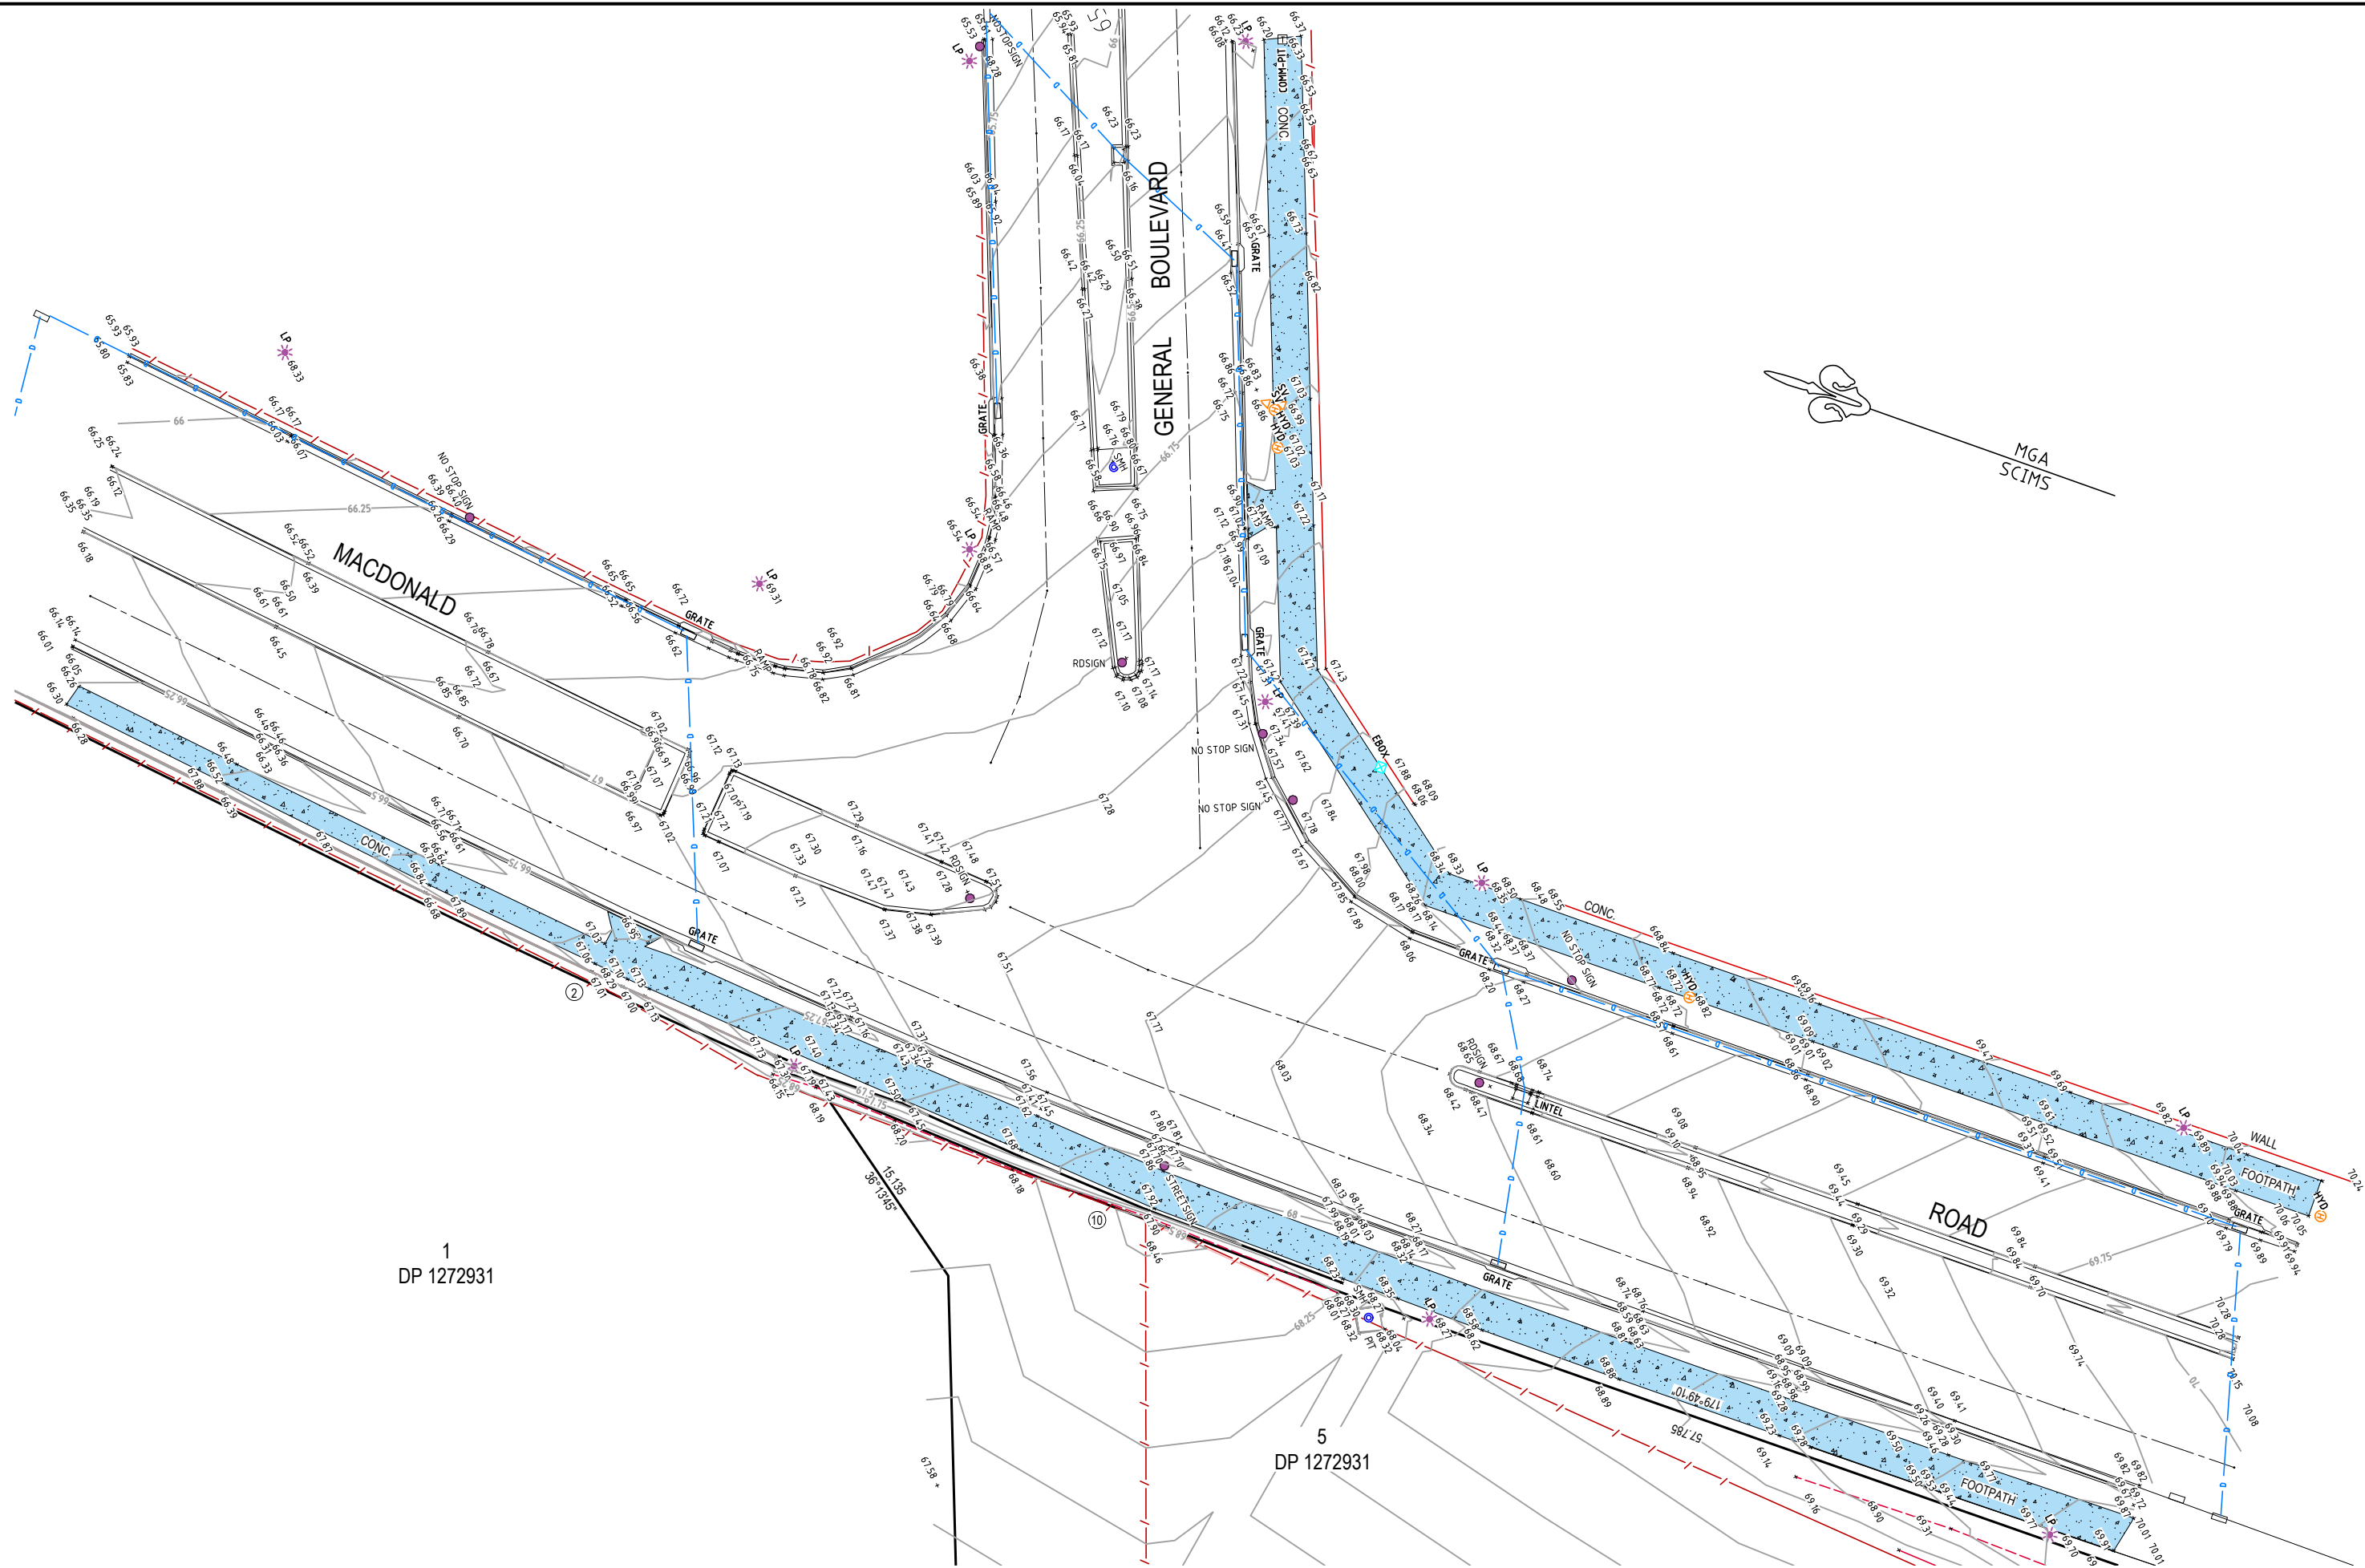

1
DP 1272931

5
DP 1272931

FIRST ISSUE	SURVEY	TRACED	CHECK	APPD.	DATE
RK	PW	DJH	DJH		31/08/2022

AMENDMENT DETAILS	

STATUS	
AUTHORISED FOR ISSUE:	
BY: DANIEL JAMES HANNIGAN	SIGN:
Registered Surveyor (No.1206)	
DATE:	31/08/2022

SCALE	
SCALE 1:200 (A1)	SCALE 1:400 (A3)

CLIENT

© 2022 calibregroup.com

PROJECT

PRECINCT 3
EDMONDSON PARK

DISCLAIMER
ALL DIMENSIONS TO BE CHECKED ON SITE BY CONTRACTOR PRIOR TO
CONSTRUCTION. USE WRITTEN DIMENSIONS ONLY. DO NOT SCALE. NOT
FOR CONSTRUCTION UNLESS STAMPED BY CERTIFYING AUTHORITY

DRAWING TITLE			
PLAN SHOWING SELECTED FEATURES AND LEVELS OVER LOTS 3 AND 5 IN DP 1272931			
PROJECT No.	DRAWING No.	SHEET No.	REVISION
22-000141	22-000141-DET1	05 OF 06	00

