


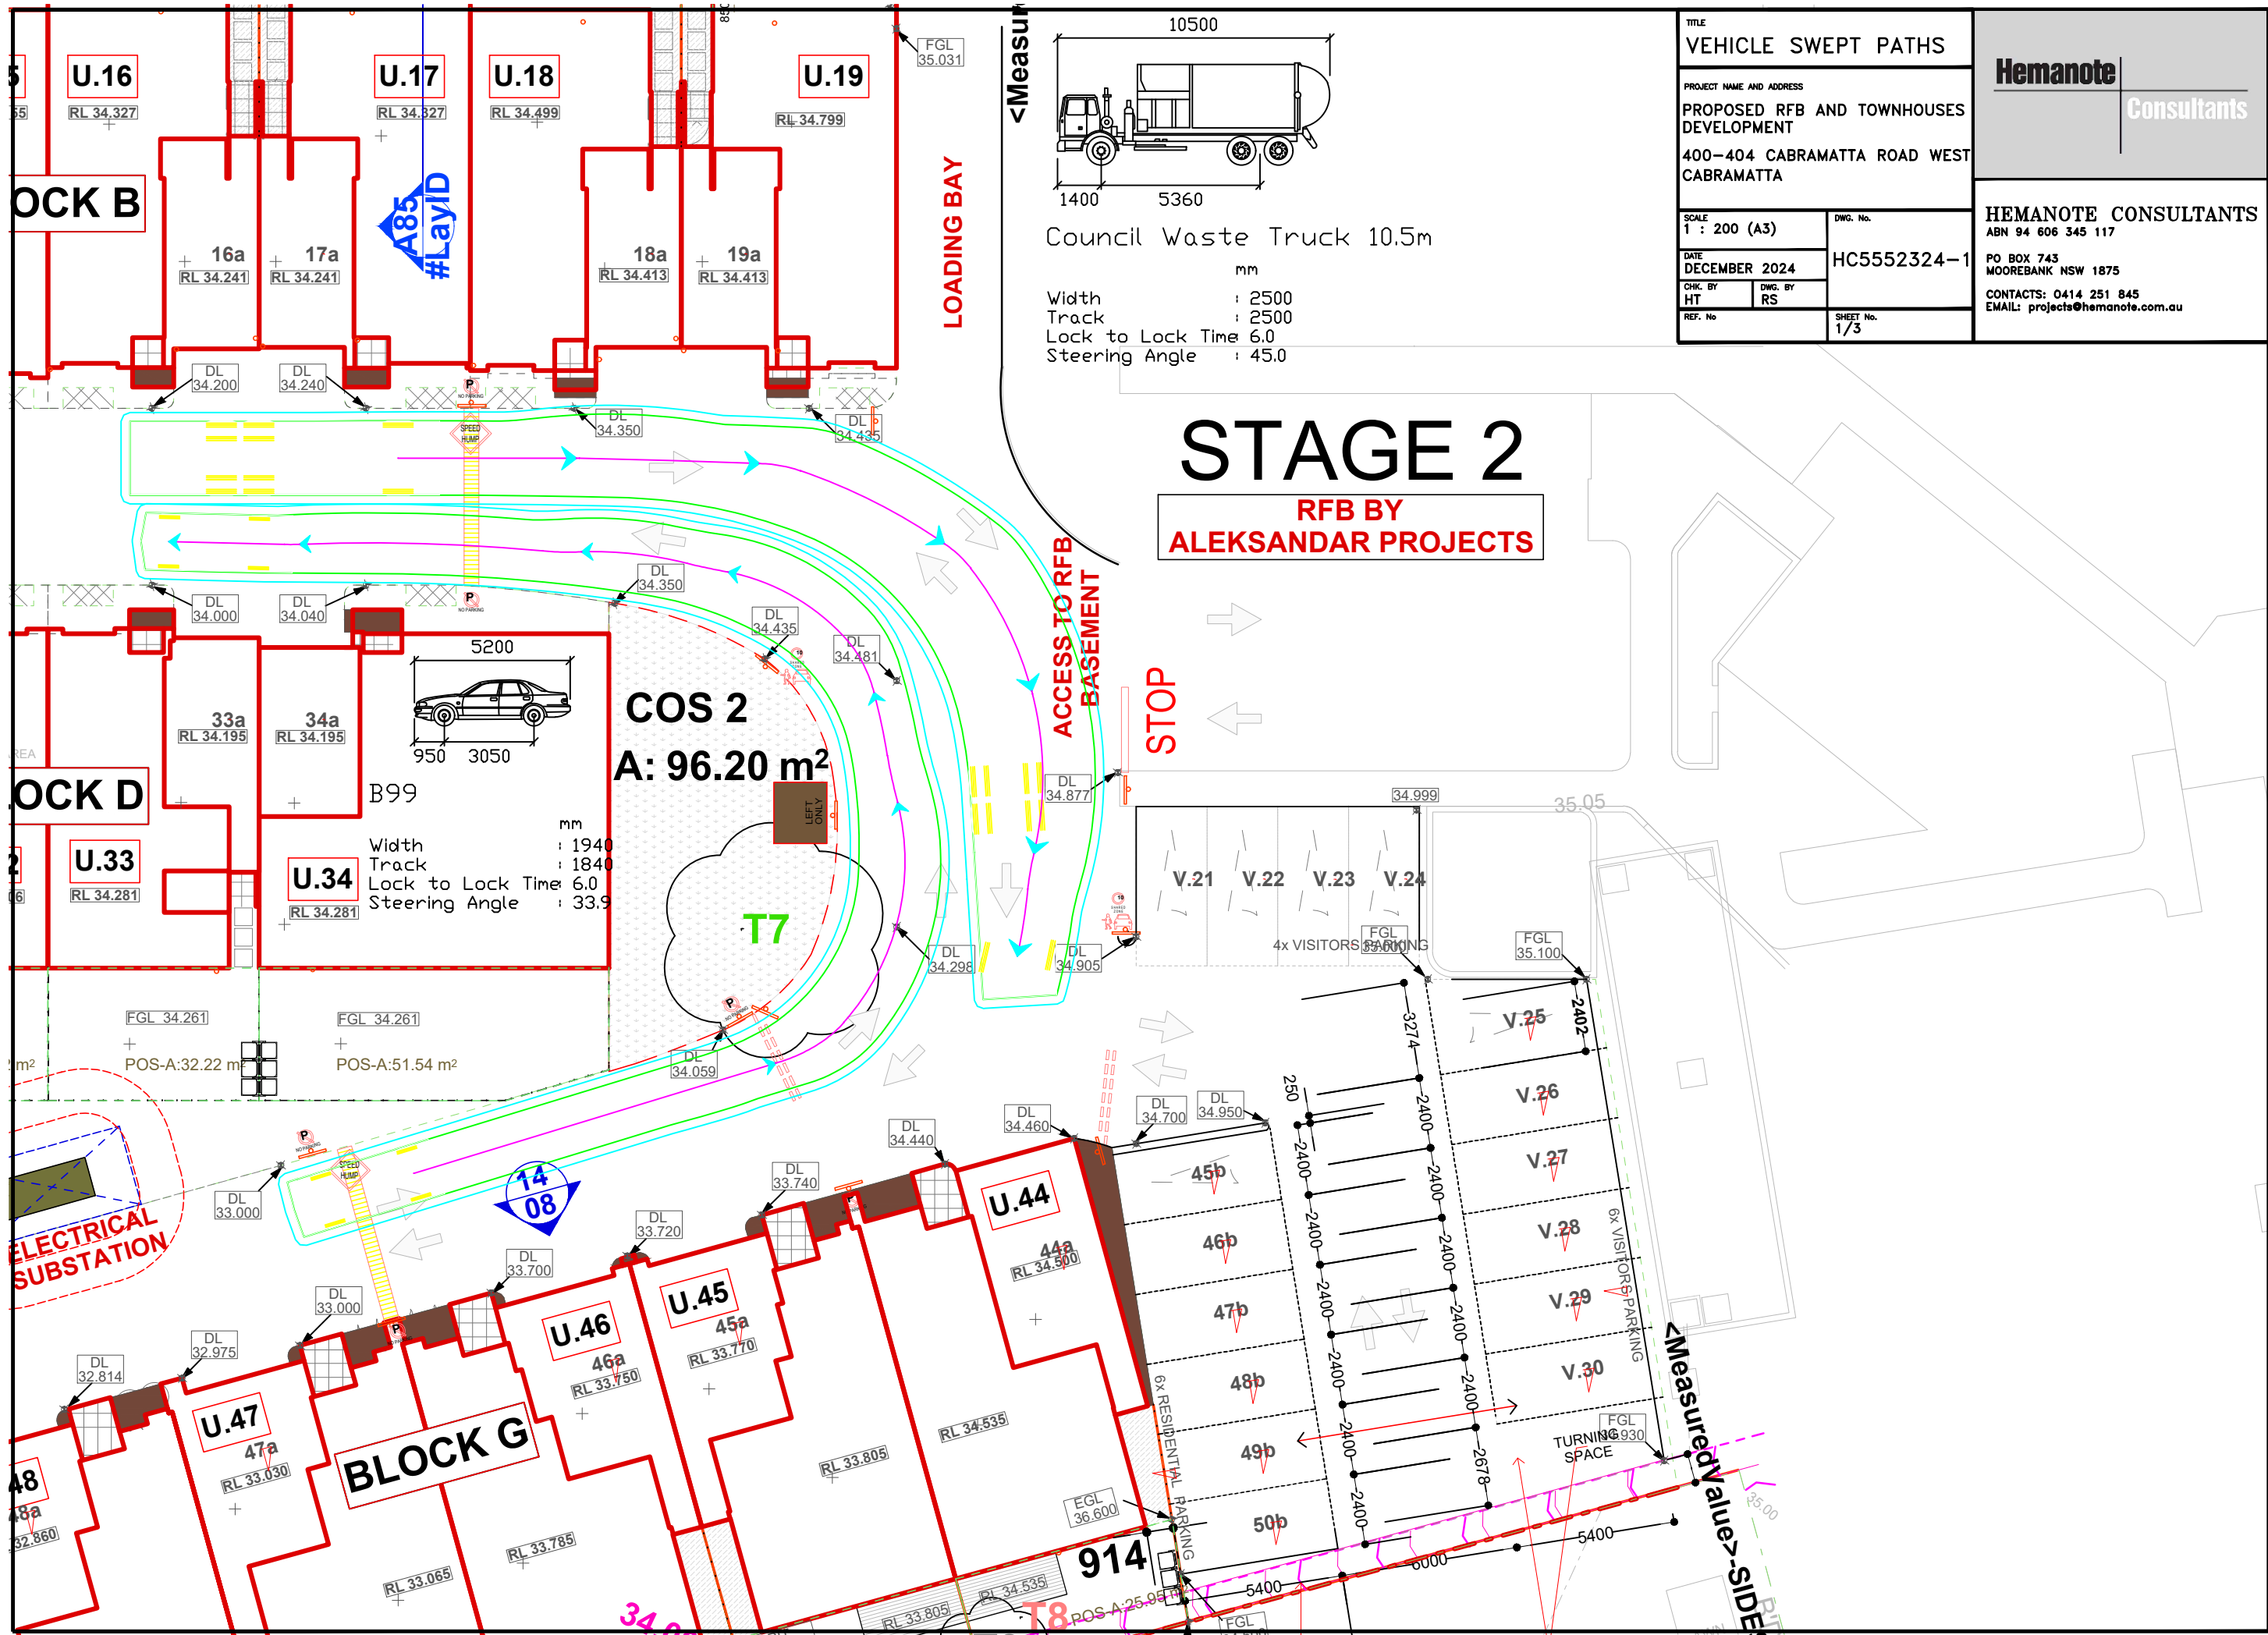



TITLE VEHICLE SWEEP PATHS		
PROJECT NAME AND ADDRESS PROPOSED RFB AND TOWNHOUSES DEVELOPMENT 400-404 CABRAMATTA ROAD WEST CABRAMATTA		
SCALE 1 : 200 (A3)	DWG. No. HC5552324-1	
DATE DECEMBER 2024		
CHK. BY HT	DWG. BY RS	
REF. No	SHEET No. 1/3	

Hemanote
Consultants

HEMANOTE CONSULTANTS
ABN 94 606 345 117
PO BOX 743
MOOREBANK NSW 1875
CONTACTS: 0414 251 845
EMAIL: projects@hemanote.com.au

STAGE 2

RFB BY
ALEKSANDAR PROJECTS

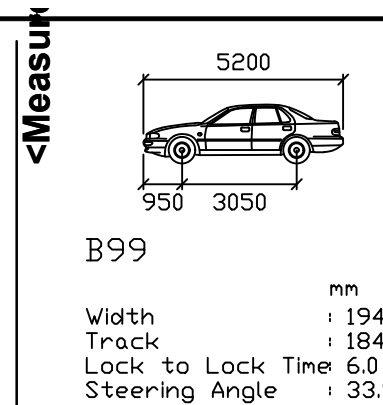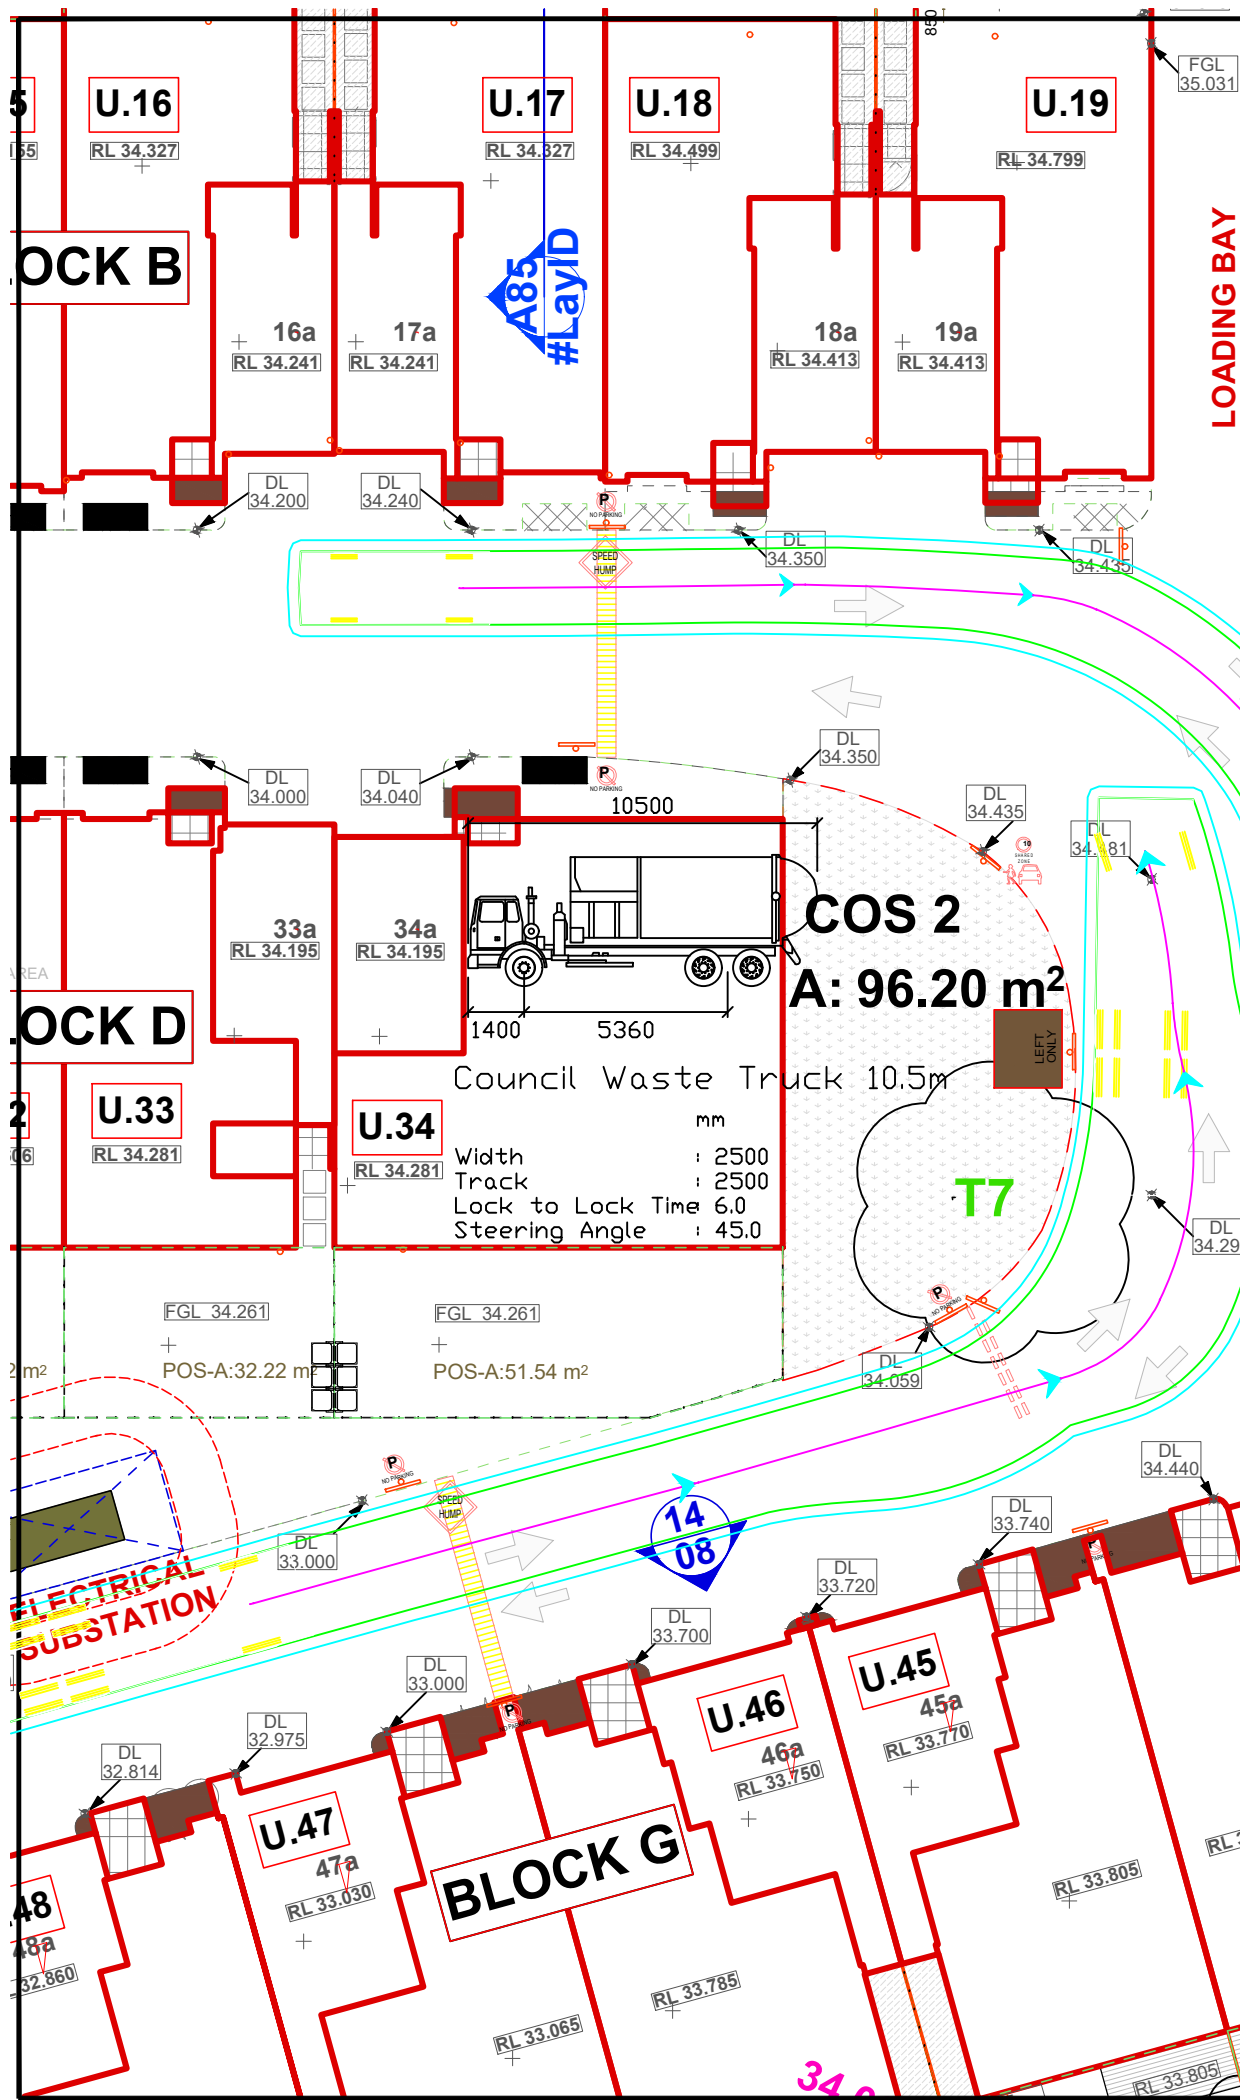

<Measure

LOADING BAY

ACCESS TO RFB
BASEMENT

STOP

STAGE 2

RFB BY
ALEKSANDAR PROJECTS

TITLE VEHICLE SWEEP PATHS	
PROJECT NAME AND ADDRESS PROPOSED RFB AND TOWNHOUSES DEVELOPMENT 400-404 CABRAMATTA ROAD WEST CABRAMATTA	
SCALE 1 : 200 (A3)	DWG. No. HC5552324-2
DATE DECEMBER 2024	
CHK. BY HT	DWG. BY RS
REF. No	SHEET No. 2/3

Hemanote
Consultants

HEMANOTE CONSULTANTS
ABN 94 606 345 117
PO BOX 743
MOOREBANK NSW 1875
CONTACTS: 0414 251 845
EMAIL: projects@hemanote.com.au

ELECTRICAL
SUBSTATION

BLOCK G

U.44

U.45



U.46

U.47

U.48

914

<Measured Value> SIDE

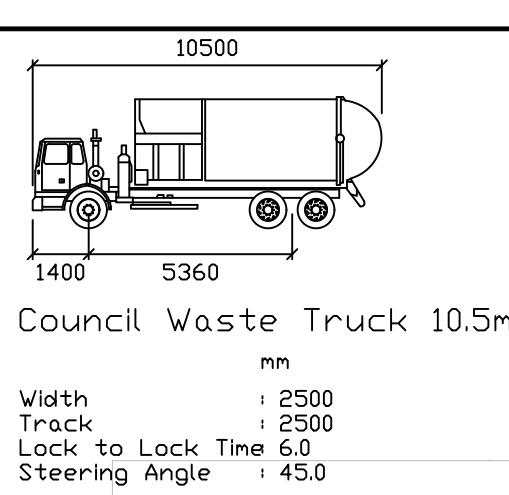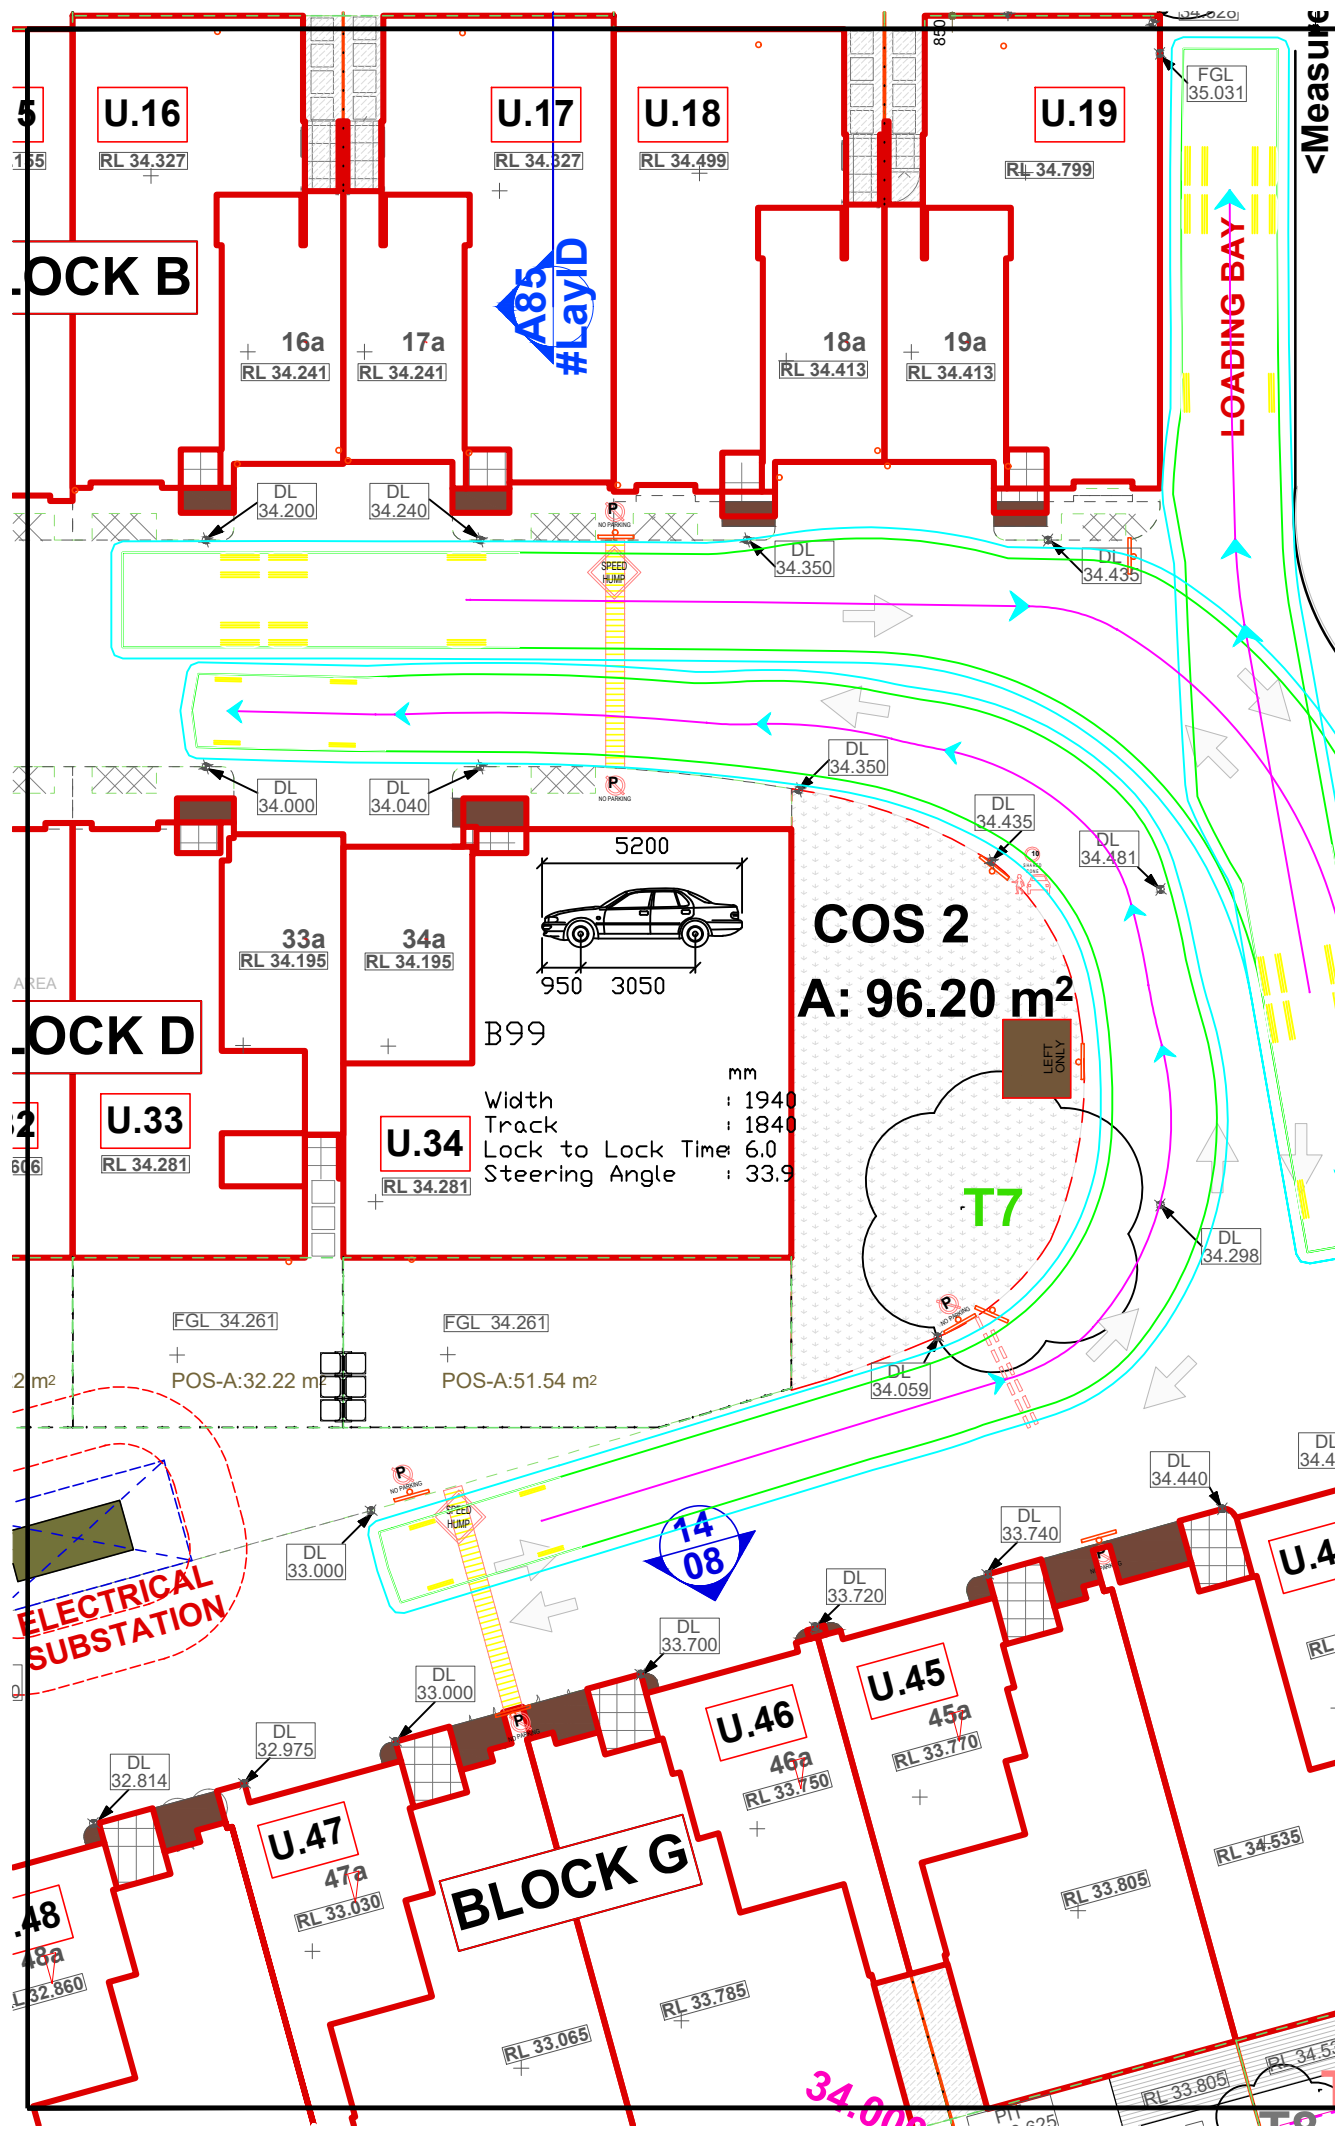

TITLE VEHICLE SWEEP PATHS	
PROJECT NAME AND ADDRESS PROPOSED RFB AND TOWNHOUSES DEVELOPMENT 400-404 CABRAMATTA ROAD WEST CABRAMATTA	
SCALE 1 : 200 (A3)	DWG. No. HC5552324-1
DATE DECEMBER 2024	
CHK. BY HT	DWG. BY RS
REF. No	SHEET No. 3/3

Hemanote
Consultants

HEMANOTE CONSULTANTS
ABN 94 606 345 117
PO BOX 743
MOOREBANK NSW 1875
CONTACTS: 0414 251 845
EMAIL: projects@hemanote.com.au

STAGE 2

RFB BY
ALEKSANDAR PROJECTS

