




Wollondilly
Shire Council

APPROVED PLAN

Development Consent:
010.2018.0000339.001

Determined: 08/10/2019

IMPORTANT
Refer to the Consent Conditions prior to commencing this development. NSW Legislation provides penalties for breaching Conditions of Consent.

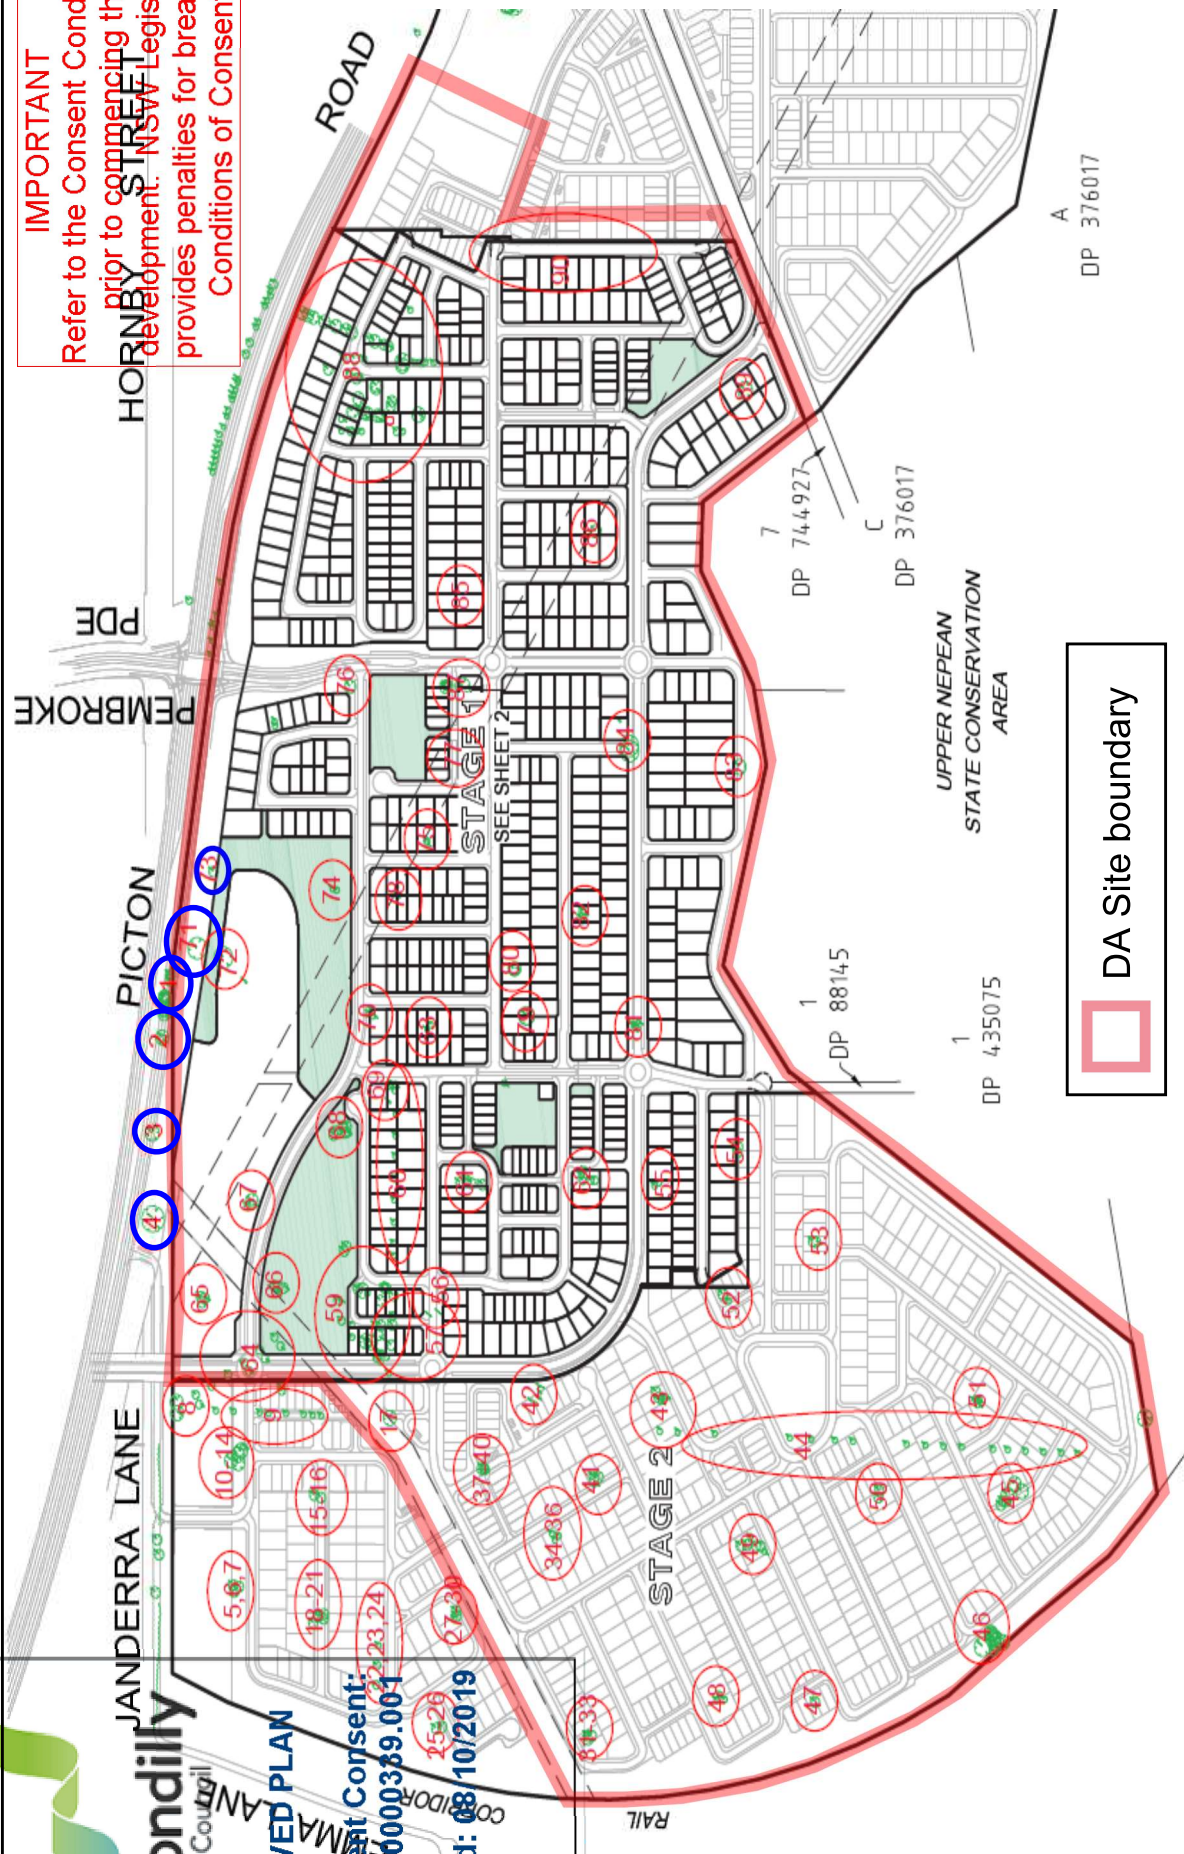



DA Site boundary

Tree Removal and Retention Plan - Stages 1, 2 & pt. Stage 3

Drawing no. DA-SEWP-01 Revision C Dated. 11 March 2019 Prepared by. Walker Corporation Pty Ltd

Legend:

1

Tree to be retained

83

Tree to be removed

Note:
Plan to be read in conjunction with Arboricultural Assessment and Impact Report, dated 17 December 2018 and prepared by Horticultural Management Services