

# JORDAN SPRINGS EAST VILLAGE CENTRE

## Development Application

© 2016 Site Image (NSW) Pty Ltd ABN 44 801 262 380 as agent for Site Image NSW Partnership. All rights reserved. This drawing is copyright and shall not be reproduced or copied in any form or by any means (graphic, electronic or mechanical including photocopy) without the written permission of Site Image (NSW) Pty Ltd Any license, expressed or implied, to use this document for any purpose what so ever is restricted to the terms of the written agreement between Site Image (NSW) Pty Ltd and the instructing party.

The contractor shall check and verify all work on site (including work by others) before commencing the landscape installation. Any discrepancies are to be reported to the Project Manager or Landscape Architect prior to commencing work. Do not scale this drawing. Any required dimensions not shown shall be referred to the Landscape Architect for confirmation.

C	ARCHITECTURAL COORDINATION	JM	NM	03.07.2020
B	ARCHITECTURAL COORDINATION	JM	NM	17.10.2019
A	FOR COMMENT	JM	NM	27.09.2019
Issue	Revision Description	Drawn	Check	Date


### LEGEND

### Drawing Schedule

Drawing Number	Drawing Title	Scale
000	Landscape Coversheet	N/A
101	Landscape Plan Ground Floor	1:200
102	Landscape Plan Level 1	1:200
103	Landscape Plan Level 2	1:200
104	Landscape Plan Level 3	1:200
105	Landscape Plan Level 4	1:200
106	Landscape Plan Level 5	1:200
501	Landscape Details	AS SHOWN
502	Landscape Details	AS SHOWN

PLANT SCHEDULE					
Ground Floor					
Symbol	Botanic Name	Common Name	Pot Size	Spacing	Quantity
PUBLIC DOMAIN TREES					
Lc	<i>Lophostemon confertus</i>	Queensland Brush Box	400L	as shown	
Wf	<i>Waterhousia floribunda</i> 'Green Avenue'	Weeping Lilly Pilly	400L	as shown	
TREES					
Er	<i>Elaeocarpus reticulatus</i>	Blueberry Ash	200L	as shown	4
Fa	<i>Flindersia australis</i>	Crown Ash	400L	as shown	1
MLG	<i>Magnolia</i> 'Little Gem'	Little Gem Magnolia	200L	as shown	3
Pu	<i>Pyrus ussuriensis</i>	Manchurian Pear	200L	as shown	5
SHRUBS AND ACCENTS					
Ai	<i>Alcantarea imperialis</i> 'Rubra'	Bromeliad	45L	as shown	12
By	<i>Beschomeria yuccoides</i>	Mexican Lily	200mm	as shown	
Cr	<i>Cycas revoluta</i>	Cycad	200mm	as shown	38
PPH	<i>Phormium</i> 'Purple Haze'	Purple Haze Flax	300mm	as shown	28
PX	<i>Philodendron xanadu</i>	Xanadu	300mm	as shown	90
Ri	<i>Raphiolepis indica</i>	Indian Hawthorn	300mm	as shown	23
Vo	<i>Viburnum odoratissimum</i>	Sweet Viburnum	300mm	as shown	134
GROUNDCOVERS AND GRASSES					
DSF	<i>Dichondra</i> 'Silver Falls'	Silver Falls	150mm	5/m2	48
DSS	<i>Dianella</i> 'Silver Streak'	Dianella	150mm	5/m2	211
Hc	<i>Hedera canariensis</i>	Canary Island Ivy	150mm	5/m2	146
LEG	<i>Lirope muscari</i> 'Evergreen Giant'	Giant Liriope	150mm	5/m2	550
Tj	<i>Trachelospermum jasminoides</i>	Star Jasmine	150mm	5/m2	410
Level 1					
Symbol	Botanic Name	Common Name	Pot Size	Spacing	Quantity
TREES					
Ee	<i>Elaeocarpus eumundii</i>	Eumumdi Quandong	200L	as shown	3
Li	<i>Lagerstroomia indica</i> 'Nachez'	Crepe Myrtle	200L	as shown	3
MLG	<i>Magnolia</i> 'Little Gem'	Little Gem Magnolia	200L	as shown	13
SHRUBS AND ACCENTS					
Ai	<i>Alcantarea imperialis</i> 'Rubra'	Bromeliad	45L	as shown	117
By	<i>Beschomeria yuccoides</i>	Mexican Lily	200mm	as shown	112
Cr	<i>Cycas revoluta</i>	Cycad	200mm	as shown	59
PX	<i>Philodendron xanadu</i>	Xanadu	200mm	as shown	36
Ri	<i>Raphiolepis indica</i>	Indian Hawthorn	300mm	as shown	61
Vo	<i>Viburnum odoratissimum</i>	Sweet Viburnum	300mm	as shown	268
GROUNDCOVERS AND GRASSES					
Cg	<i>Carpobrotus glaucescens</i>	Pig Face	150mm	5/m2	654
DSF	<i>Dichondra</i> 'Silver Falls'	Silver Falls	150mm	5/m2	408
DSS	<i>Dianella</i> 'Silver Streak'	Dianella	150mm	5/m2	46
LEG	<i>Lirope muscari</i> 'Evergreen Giant'	Lirope	150mm	5/m2	446
Tj	<i>Trachelospermum jasminoides</i>	Star Jasmine	150mm	5/m2	825

Level 2					
Symbol	Botanic Name	Common Name	Pot Size	Spacing	Quantity
TREES					
MLG	<i>Magnolia</i> 'Little Gem'	Little Gem Magnolia	200L	as shown	6
SHRUBS AND ACCENTS					
Ai	<i>Alcantarea imperialis</i> 'Rubra'	Bromeliad	45L	as shown	97
By	<i>Beschomeria yuccoides</i>	Mexican Lily	200mm	as shown	27
PX	<i>Philodendron xanadu</i>	Xanadu	200mm	3/m2	30
Ri	<i>Raphiolepis indica</i>	Indian Hawthorn	300mm	as shown	164
GROUNDCOVERS AND GRASSES					
Cg	<i>Carpobrotus glaucescens</i>	Pig Face	150mm	5/m2	298
DSF	<i>Dichondra</i> 'Silver Falls'	Silver Falls	150mm	5/m2	17
LEG	<i>Lirope muscari</i> 'Evergreen Giant'	Lirope	150mm	5/m2	188
Tj	<i>Trachelospermum jasminoides</i>	Star Jasmine	150mm	5/m2	43
Level 3					
Symbol	Botanic Name	Common Name	Pot Size	Spacing	Quantity
SHRUBS AND ACCENTS					
Ai	<i>Alcantarea imperialis</i> 'Rubra'	Bromeliad	45L	as shown	11
PX	<i>Philodendron xanadu</i>	Xanadu	200mm	3/m2	33
GROUNDCOVERS AND GRASSES					
DSF	<i>Dichondra</i> 'Silver Falls'	Silver Falls	150mm	5/m2	23
Tj	<i>Trachelospermum jasminoides</i>	Star Jasmine	150mm	5/m2	50
Level 4					
Symbol	Botanic Name	Common Name	Pot Size	Spacing	Quantity
SHRUBS AND ACCENTS					
Ai	<i>Alcantarea imperialis</i> 'Rubra'	Bromeliad	45L	as shown	15
PX	<i>Philodendron xanadu</i>	Xanadu	200mm	3/m2	33
GROUNDCOVERS AND GRASSES					
Cg	<i>Carpobrotus glaucescens</i>	Pig Face	150mm	5/m2	32
DSF	<i>Dichondra</i> 'Silver Falls'	Silver Falls	150mm	5/m2	18
Tj	<i>Trachelospermum jasminoides</i>	Star Jasmine	150mm	5/m2	71
Level 5					
Symbol	Botanic Name	Common Name	Pot Size	Spacing	Quantity
SHRUBS AND ACCENTS					
Ai	<i>Alcantarea imperialis</i> 'Rubra'	Bromeliad	45L	as shown	9
PX	<i>Philodendron xanadu</i>	Xanadu	200mm	3/m2	15
GROUNDCOVERS AND GRASSES					
DSF	<i>Dichondra</i> 'Silver Falls'	Silver Falls	150mm	5/m2	18
Tj	<i>Trachelospermum jasminoides</i>	Star Jasmine	150mm	5/m2	44

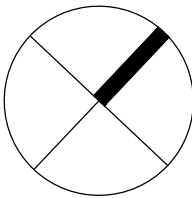

Client:

LA LAND

Project:

Jordan Springs  
East Village Centre

S I T E I M A G E

Level 1, 3-5 Baptist Street  
Redfern NSW 2016  
Australia

Tel: (61 2) 8332 5600  
Fax: (61 2) 9698 2877  
www.siteimage.com.au

Site Image (NSW) Pty Ltd  
ABN 44 801 262 380



DEVELOPMENT APPLICATION

Drawing Name:

Landscape Coversheet

Scale:

Job Number:

Drawing Number:

Issue:

SS19-4130

000 C






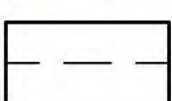




NOT FOR CONSTRUCTION







**LEGEND**

	<b>Boundary</b>
	<b>Proposed Tree</b> (Refer Plant Schedule & Detail)
	<b>Shrubs &amp; Accents</b> (Refer Plant Schedule & Detail)
	<b>Grasses &amp; Groundcovers</b> (Refer Plant Schedule & Detail)
	<b>Synthetic Turf</b> (Refer Detail)
	<b>Steel Edge</b> (Refer Detail)
	<b>Decorative Gravel</b>
	<b>Tiles Type 1</b>
	<b>Tiles Type 2</b>
	<b>Timber Look Tiles</b>

LA LAND

Project:  
Jordan Springs  
East Village Centre

Level 1, 3-5 Baptist Street  
Redfern NSW 2016  
Australia

Tel: (61 2) 8332 5600  
Fax: (61 2) 9698 2877  
[www.siteimage.com.au](http://www.siteimage.com.au)

Site Image (NSW) Pty Ltd  
ABN 14 221 222 222



Landscape Architects

DEVELOPMENT APPLICATION

Drawing Name:  
Landscape Plan  
Level 1

Scale: 1:200 @ A1

Job Number: \_\_\_\_\_

Drawing Number: \_\_\_\_\_

Issued: \_\_\_\_\_


SS19-4130 102 0

NOT FOR CONSTRUCTION



The contractor shall check and verify all work on site (including work by others) before commencing the landscape installation. Any discrepancies are to be reported to the Project Manager or Landscape Architect prior to commencing work. Do not scale this drawing. Any required dimensions not shown shall be referred to the Landscape Architect for confirmation.

C	ARCHITECTURAL COORDINATION	JM	NM	03.07.2020
B	ARCHITECTURAL COORDINATION	JM	NM	17.10.2019
A	FOR COMMENT	JM	NM	27.09.2019
Issue	Revision Description	Drawn	Check	Date

- LEGEND**
-  Boundary
  -  Proposed Tree  
(Refer Plant Schedule & Detail)
  -  Shrubs & Accents  
(Refer Plant Schedule & Detail)
  -  Grasses & Groundcovers  
(Refer Plant Schedule & Detail)

Client:  
**LA LAND**

Project:  
**Jordan Springs  
East Village Centre**

**SITE IMAGE**  
Level 1, 3-5 Baptist Street  
Redfern NSW 2016  
Australia  
Tel: (61 2) 8332 5600  
Fax: (61 2) 9698 2877  
www.siteimage.com.au  
Site Image (NSW) Pty Ltd  
ABN 44 801 262 380



**DEVELOPMENT APPLICATION**

Drawing Name:  
**Landscape Plan  
Level 2**

Scale: 1:200 @ A1  
Job Number:  
Drawing Number:  
Issue:

SS19-4130 103 C

**NOT FOR CONSTRUCTION**



The contractor shall check and verify all work on site (including work by others) before commencing the landscape installation. Any discrepancies are to be reported to the Project Manager or Landscape Architect prior to commencing work. Do not scale this drawing. Any required dimensions not shown shall be referred to the Landscape Architect for confirmation.

C	ARCHITECTURAL COORDINATION	JM	NM	03.07.2020
B	ARCHITECTURAL COORDINATION	JM	NM	17.10.2019
A	FOR COMMENT	JM	NM	27.09.2019
Issue	Revision Description	Drawn	Check	Date

- LEGEND**
-  Boundary
  -  Proposed Tree  
(Refer Plant Schedule & Detail)
  -  Shrubs & Accents  
(Refer Plant Schedule & Detail)
  -  Grasses & Groundcovers  
(Refer Plant Schedule & Detail)

Client:  
**LA LAND**

Project:  
**Jordan Springs  
East Village Centre**

**SITE IMAGE**  
Level 1, 3-5 Baptist Street  
Redfern NSW 2016  
Australia  
Tel: (61 2) 8332 5600  
Fax: (61 2) 9698 2877  
www.siteimage.com.au  
Site Image (NSW) Pty Ltd  
ABN 44 801 262 380



**DEVELOPMENT APPLICATION**

Drawing Name:  
**Landscape Plan  
Level 3**

Scale: 1:200 @ A1  
Job Number:  
Drawing Number:  
Issue:

SS19-4130 104 C

**NOT FOR CONSTRUCTION**



The contractor shall check and verify all work on site (including work by others) before commencing the landscape installation. Any discrepancies are to be reported to the Project Manager or Landscape Architect prior to commencing work. Do not scale this drawing. Any required dimensions not shown shall be referred to the Landscape Architect for confirmation.

C	ARCHITECTURAL COORDINATION	JM	NM	03.07.2020
B	ARCHITECTURAL COORDINATION	JM	NM	17.10.2019
A	FOR COMMENT	JM	NM	27.09.2019
Issue	Revision Description	Drawn	Check	Date

- LEGEND**
- Boundary
  - Proposed Tree  
(Refer Plant Schedule & Detail)
  - Shrubs & Accents  
(Refer Plant Schedule & Detail)
  - Grasses & Groundcovers  
(Refer Plant Schedule & Detail)
  - Synthetic Turf  
(Refer Detail)
  - Steel Edge  
(Refer Detail)
  - Decorative Gravel
  - Tiles Type 1
  - Tiles Type 2
  - Timber Look Tiles

Client:  
**LA LAND**

Project:  
**Jordan Springs  
East Village Centre**

**SITE IMAGE**  
Level 1, 3-5 Baptist Street  
Redfern NSW 2016  
Australia  
Tel: (61 2) 8332 5600  
Fax: (61 2) 9698 2877  
www.siteimage.com.au  
Site Image (NSW) Pty Ltd  
ABN 44 801 262 380

**DEVELOPMENT APPLICATION**

Drawing Name:  
**Landscape Plan  
Level 4**

Scale: 1:200 @ A1  
Job Number:  
Drawing Number:  
Issue:








SS19-4130 105 C

NOT FOR CONSTRUCTION

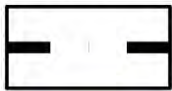

The contractor shall check and verify all work on site (including work by others) before commencing the landscape installation. Any discrepancies are to be reported to the Project Manager or Landscape Architect prior to commencing work. Do not scale this drawing. Any required dimensions not shown shall be referred to the Landscape Architect for confirmation.

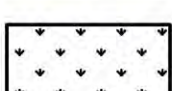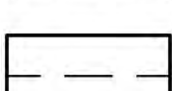C	ARCHITECTURAL COORDINATION	JM	NM	03.07.2020
B	ARCHITECTURAL COORDINATION	JM	NM	17.10.2019
A	FOR COMMENT	JM	NM	27.09.2019
Issue	Revision Description	Drawn	Check	Date

- LEGEND**
-  Boundary
  -  Proposed Tree  
(Refer Plant Schedule & Detail)
  -  Shrubs & Accents  
(Refer Plant Schedule & Detail)
  -  Grasses & Groundcovers  
(Refer Plant Schedule & Detail)
  -  Synthetic Turf  
(Refer Detail)
  -  Steel Edge  
(Refer Detail)
  -  Decorative Gravel
  -  Tiles Type 1
  -  Tiles Type 2
  -  Timber Look Tiles

Client:  
**LA LAND**

Project:  
**Jordan Springs  
East Village Centre**

**SITE IMAGE**  
Level 1, 3-5 Baptist Street  
Redfern NSW 2016  
Australia  
Tel: (61 2) 8332 5600  
Fax: (61 2) 9698 2877  
www.siteimage.com.au  
Site Image (NSW) Pty Ltd  
ABN 44 801 262 380



**DEVELOPMENT APPLICATION**

Drawing Name:  
**Landscape Plan  
Level 5**


Scale: 1:200 @ A1  
Job Number:  
Drawing Number:  
Issue:

SS19-4130 106 C


**NOT FOR CONSTRUCTION**




LEGEND

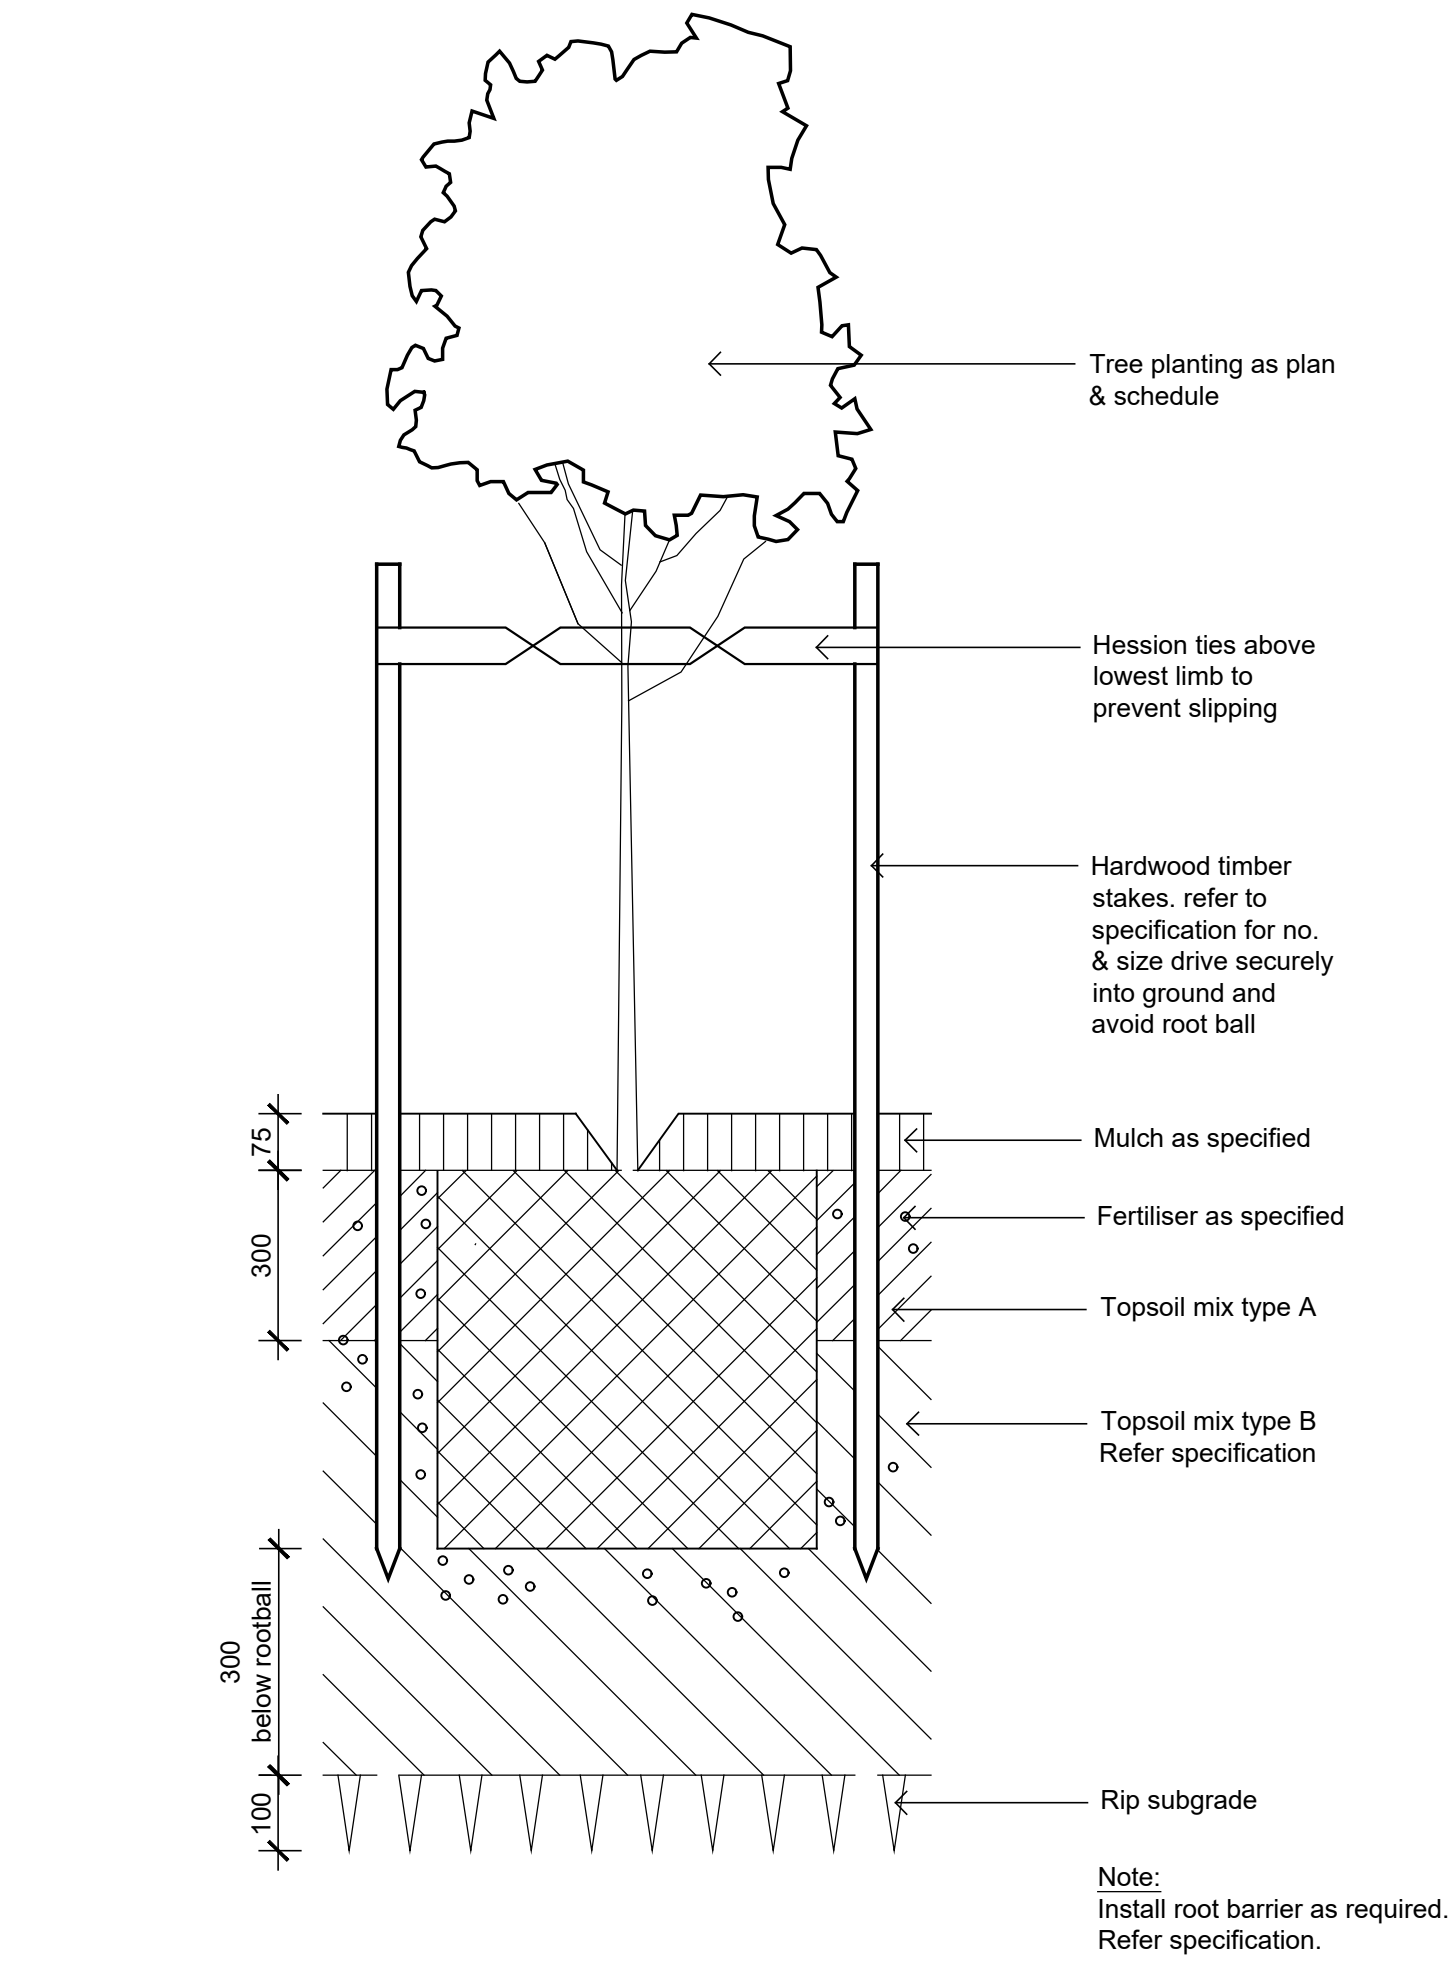


Detail 75-200L Tree Planting on Grade 1:10

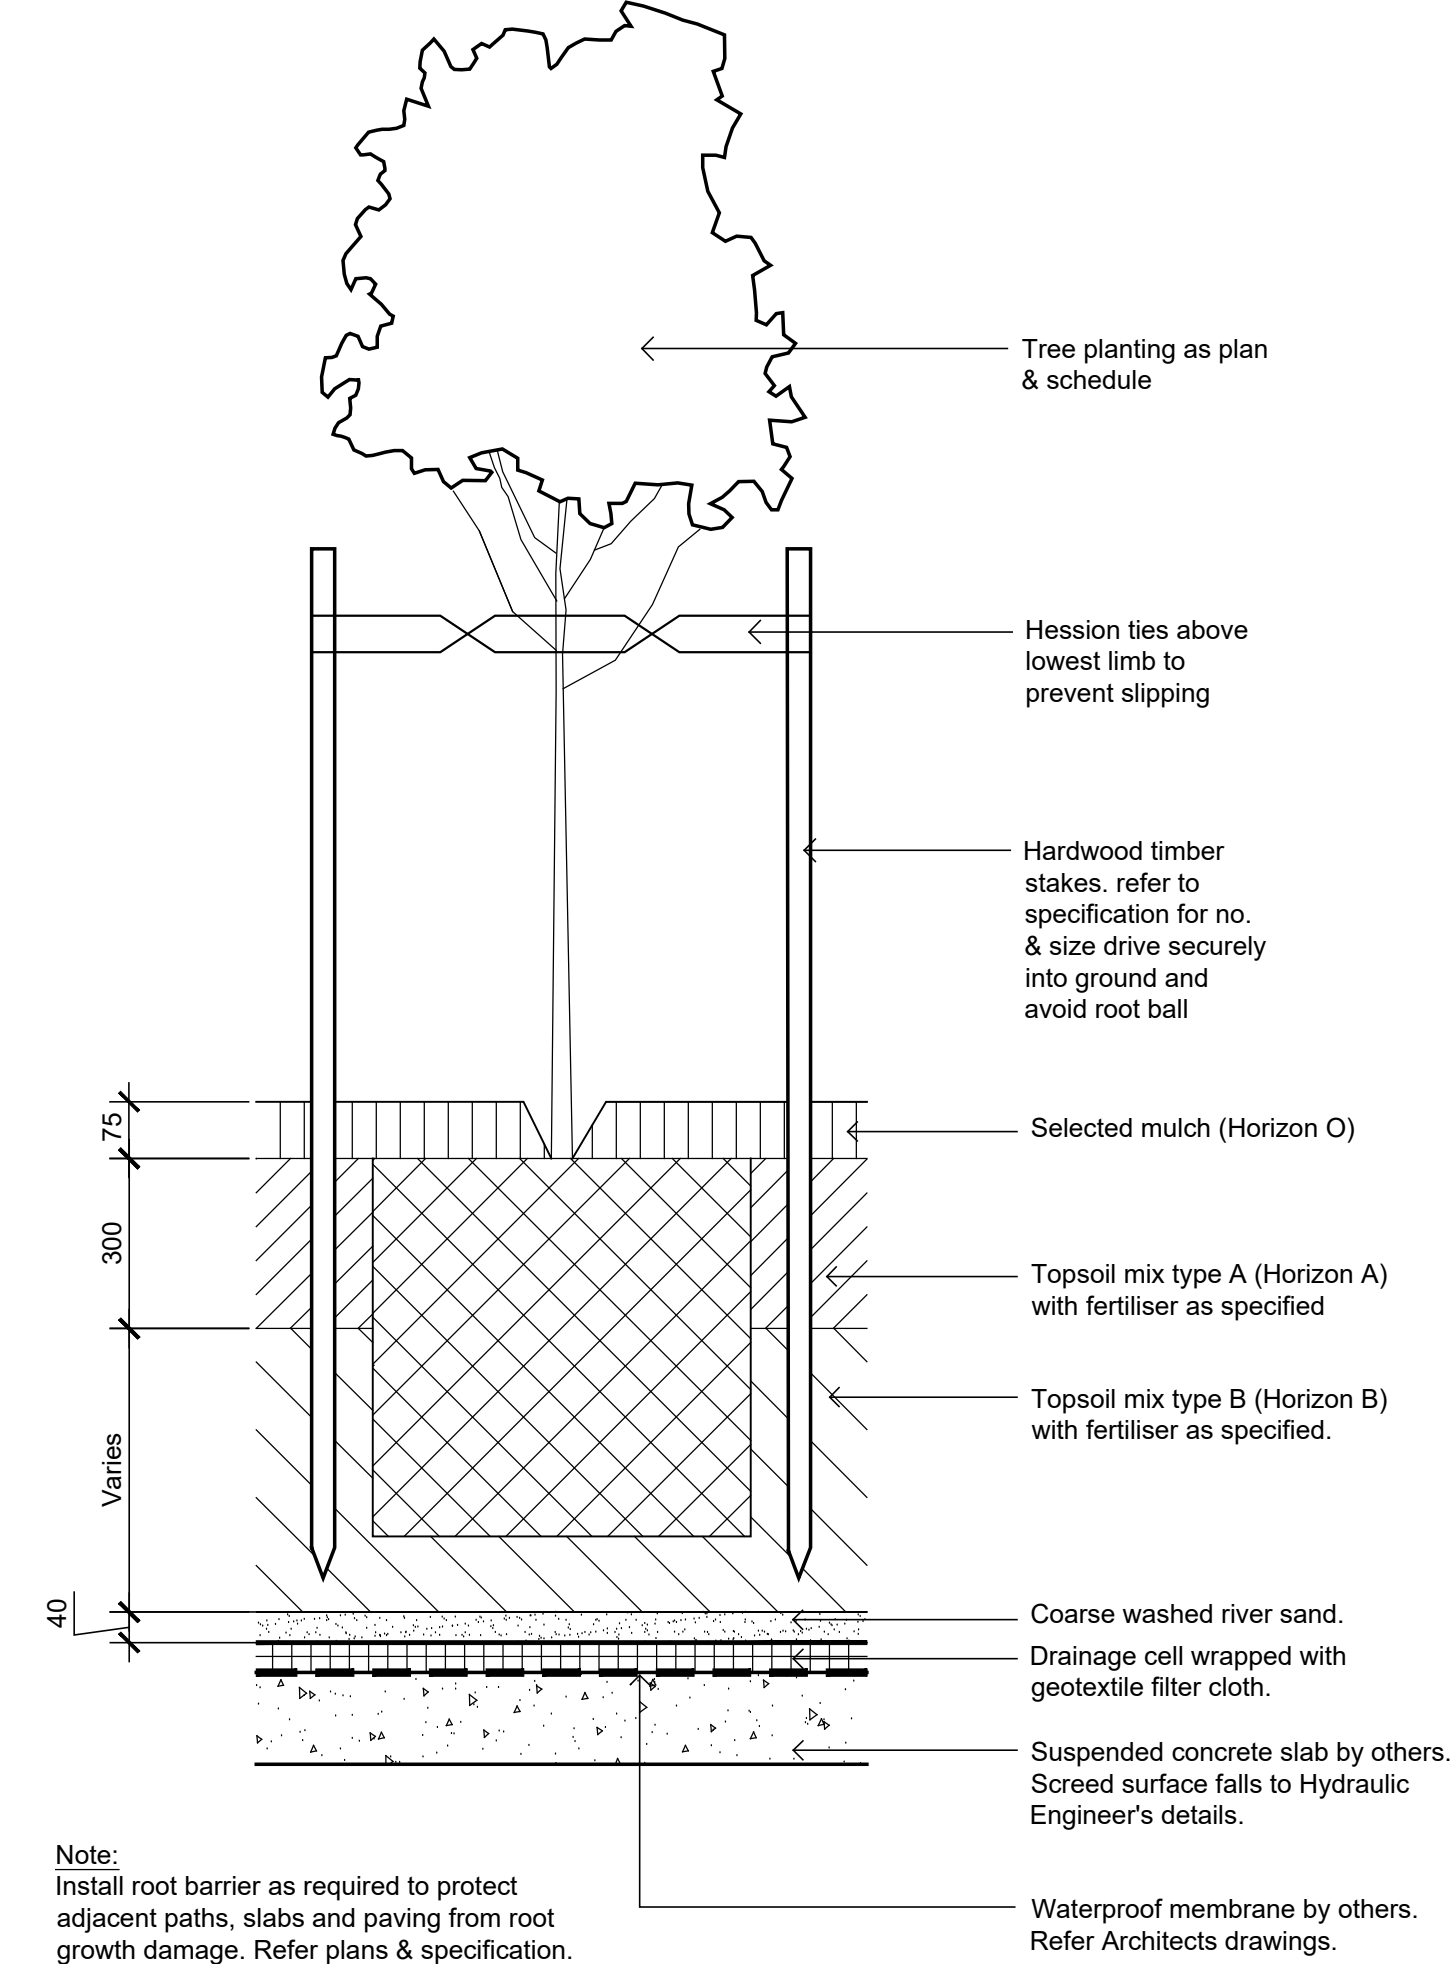


Detail 75-200L Tree Planting on Structure 1:10

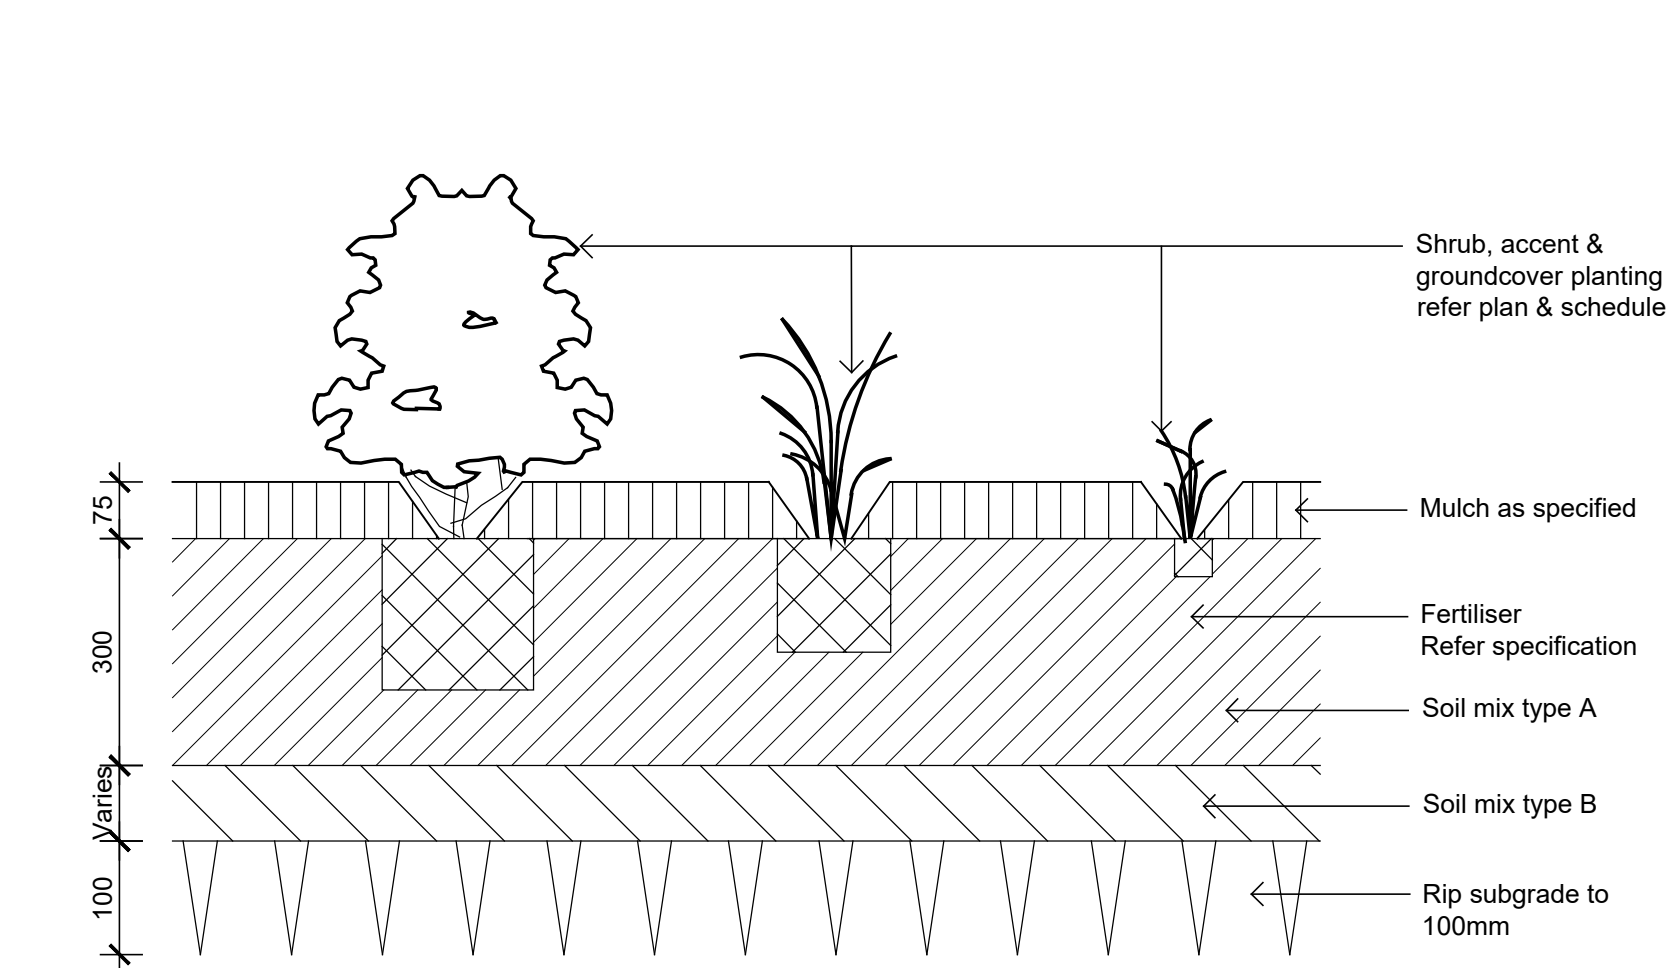


Detail Shrub Accent & Groundcover Planting on Grade 1:10

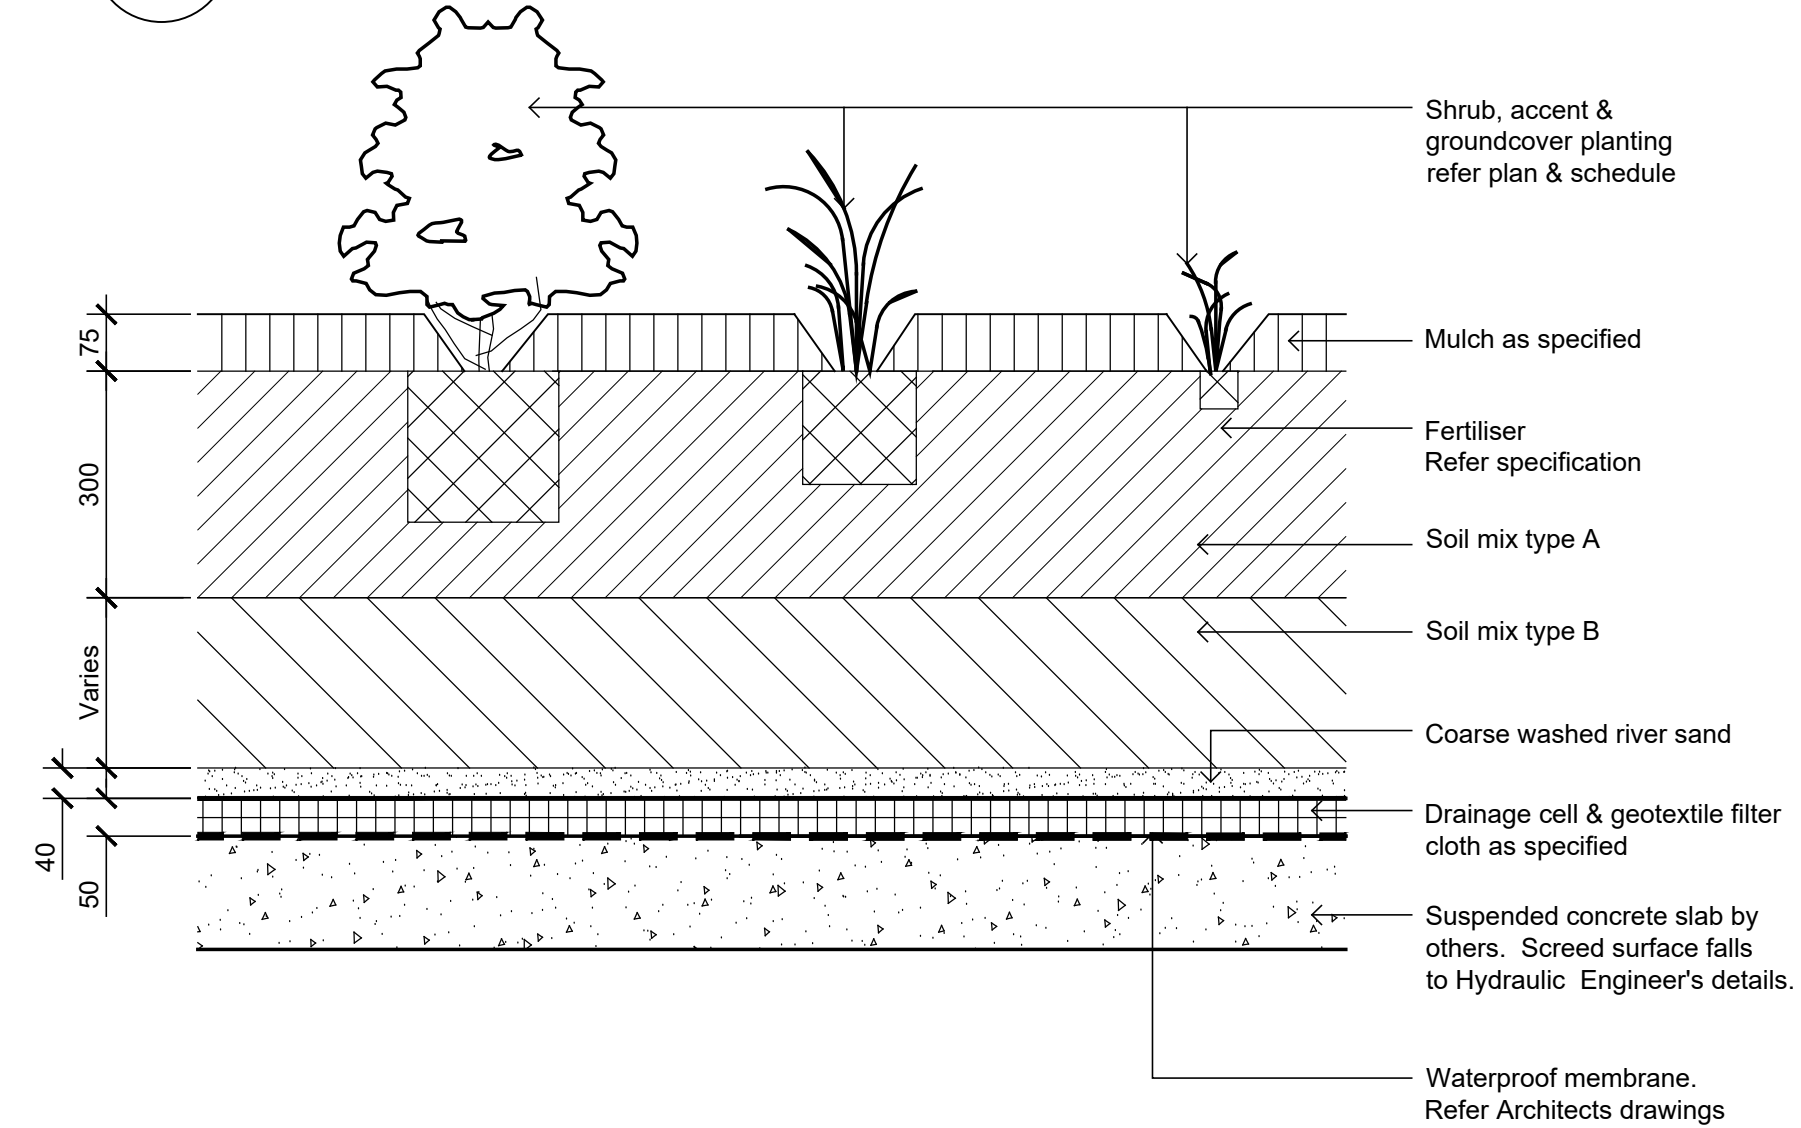


Detail Shrub Accent & Groundcover Planting on Structure 1:10

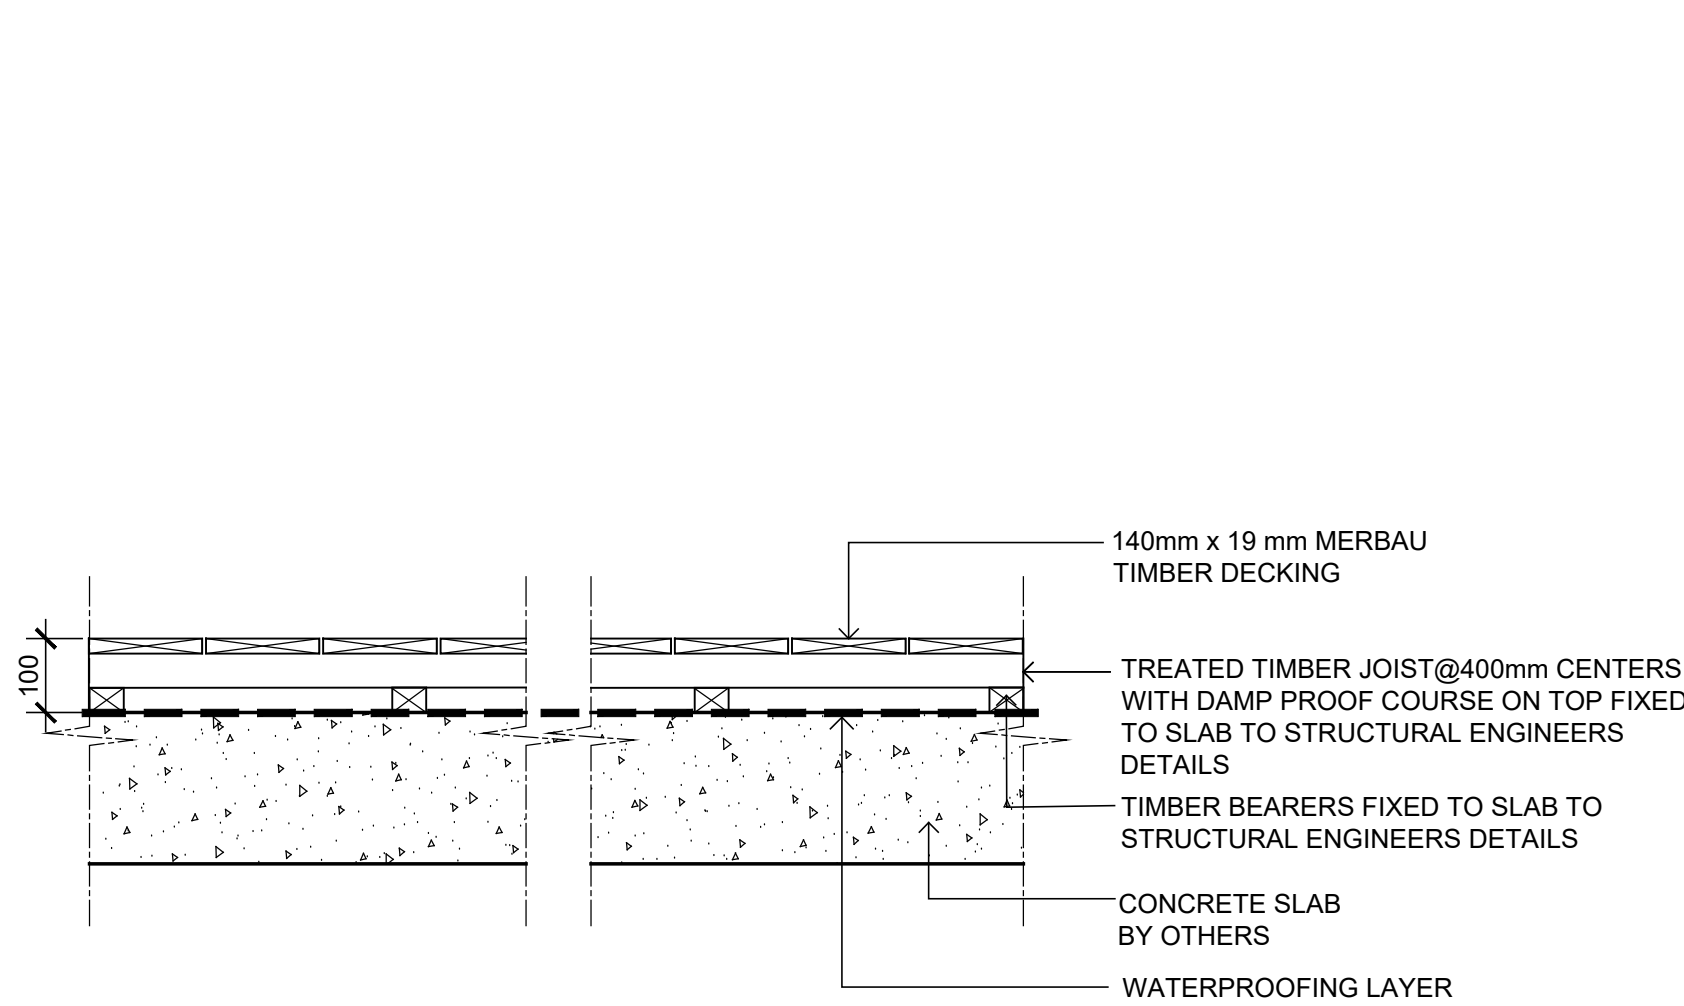

04 TIMBER DECK - TYPICAL DETAIL TO OUTDOOR AREAS SCALE 1:10

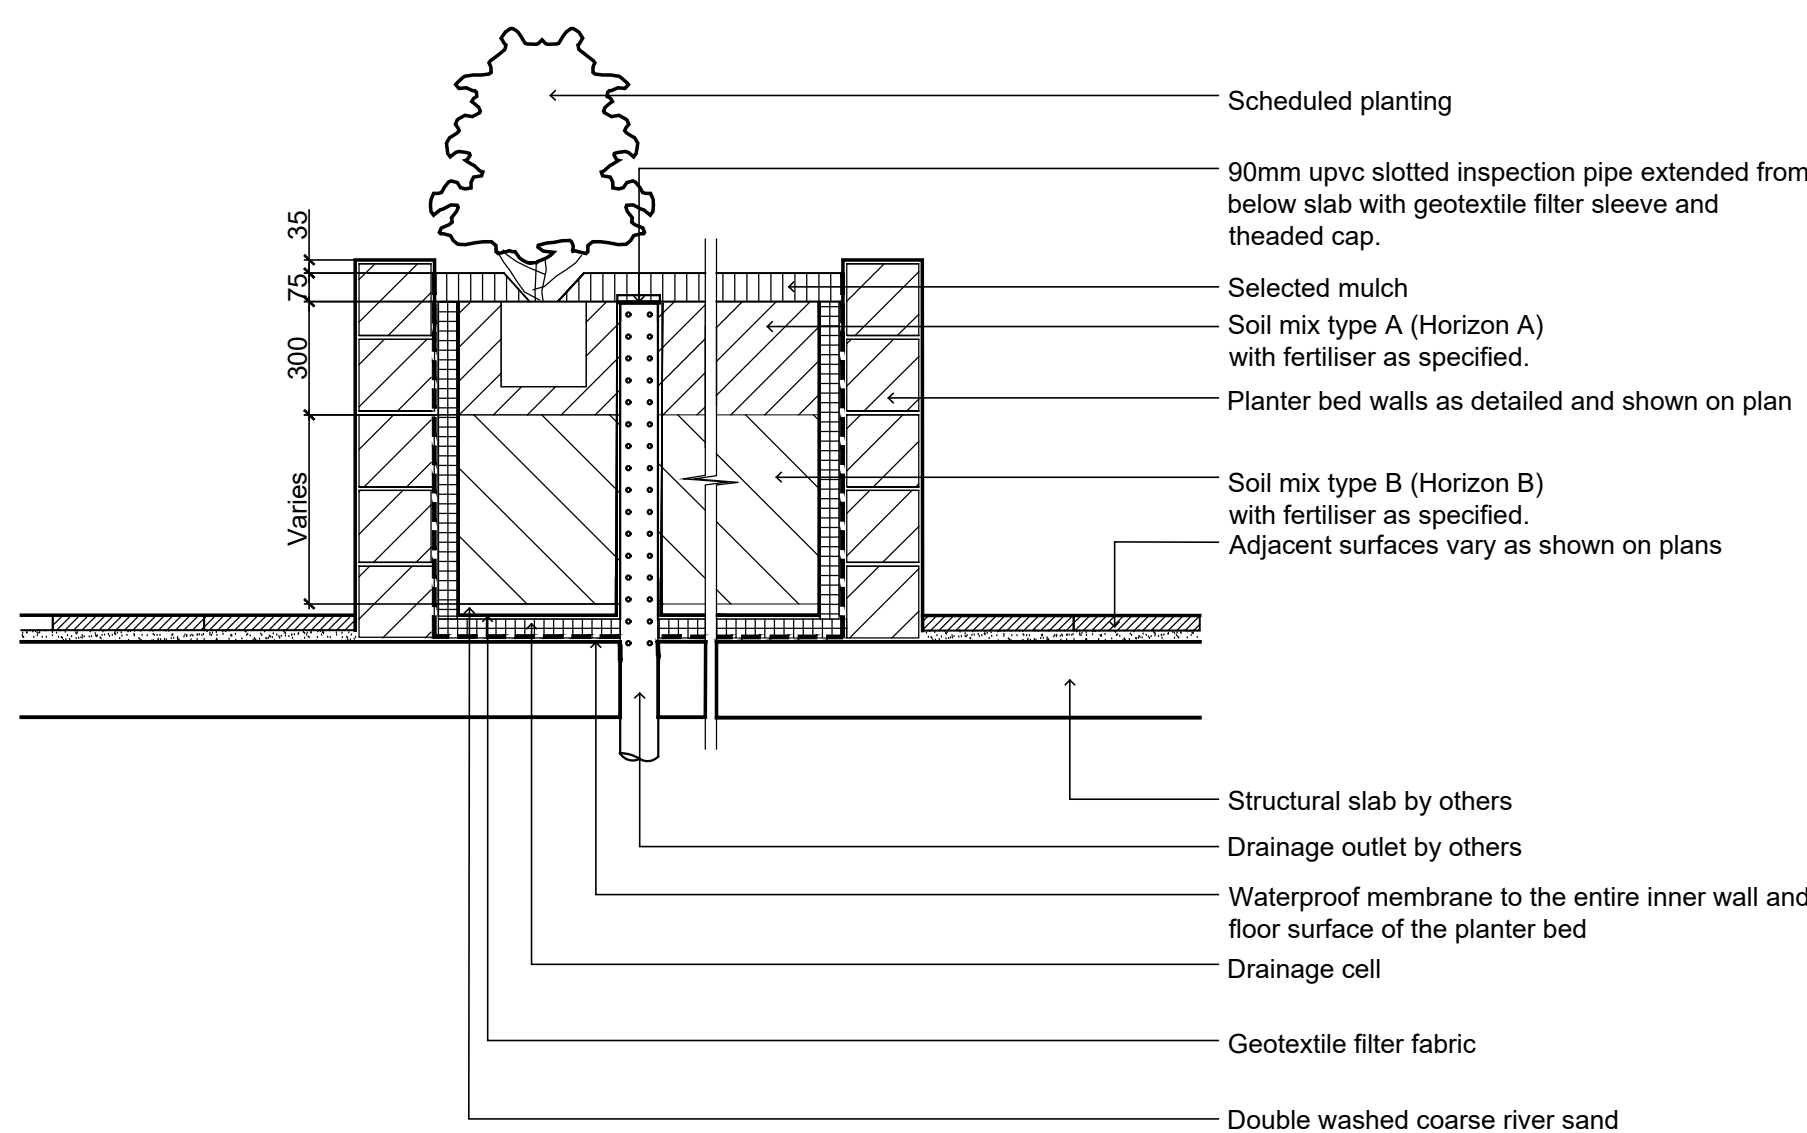

Section - Typical Raised Planter Bed on Structure 1:20 Inspection riser pipe

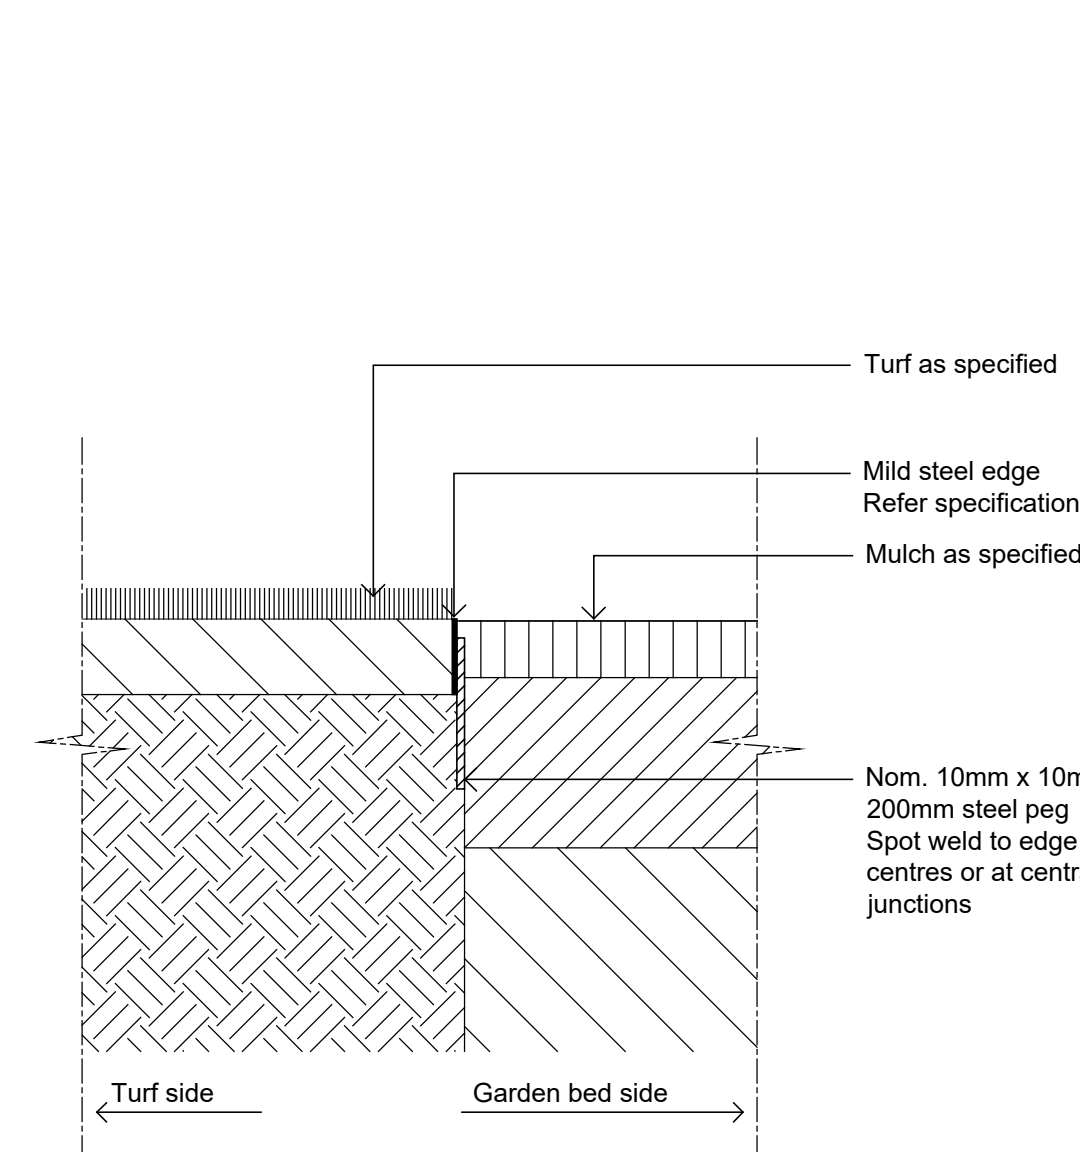

TYPICAL MILD STEEL EDGE SCALE 1:10

NOT FOR CONSTRUCTION

Client:

LA LAND

Project:  
Jordan Springs  
East Village Centre

SITE IMAGE  
Level 1, 3-5 Baptist Street  
Redfern NSW 2016  
Australia  
Tel: (61 2) 8332 5600  
Fax: (61 2) 9698 2877  
www.siteimage.com.au  
Site Image (NSW) Pty Ltd  
ABN 44 801 262 380



PRELIMINARY


Drawing Name:  
Landscape Details

Scale: AS SHOWN  
Job Number: Drawing Number: Issue:


SS19-4130

501 A




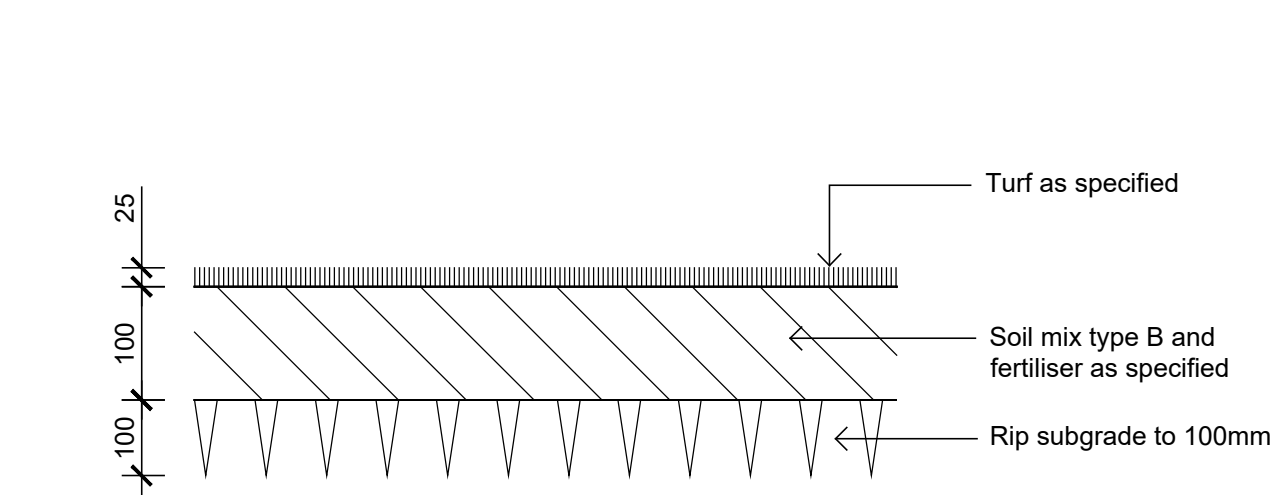


**Detail Turf on Even Grade**  
1:10

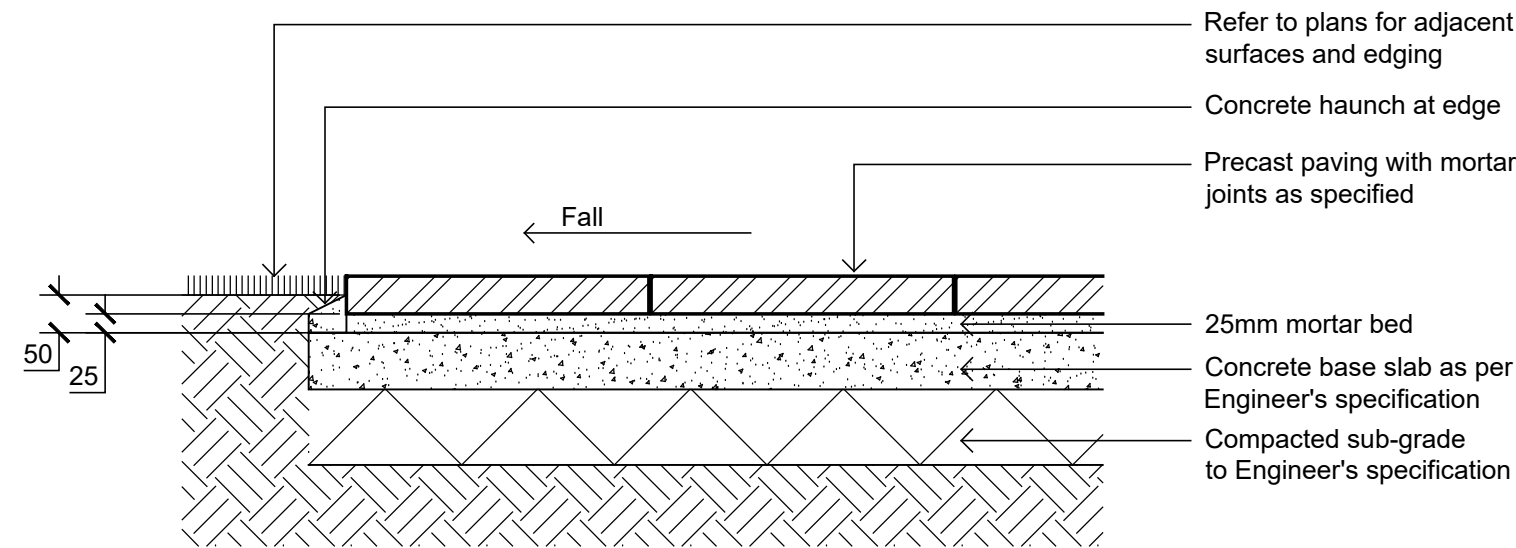


**PRECAST UNIT PAVERS ON CONC SLAB**  
SCALE 1:10

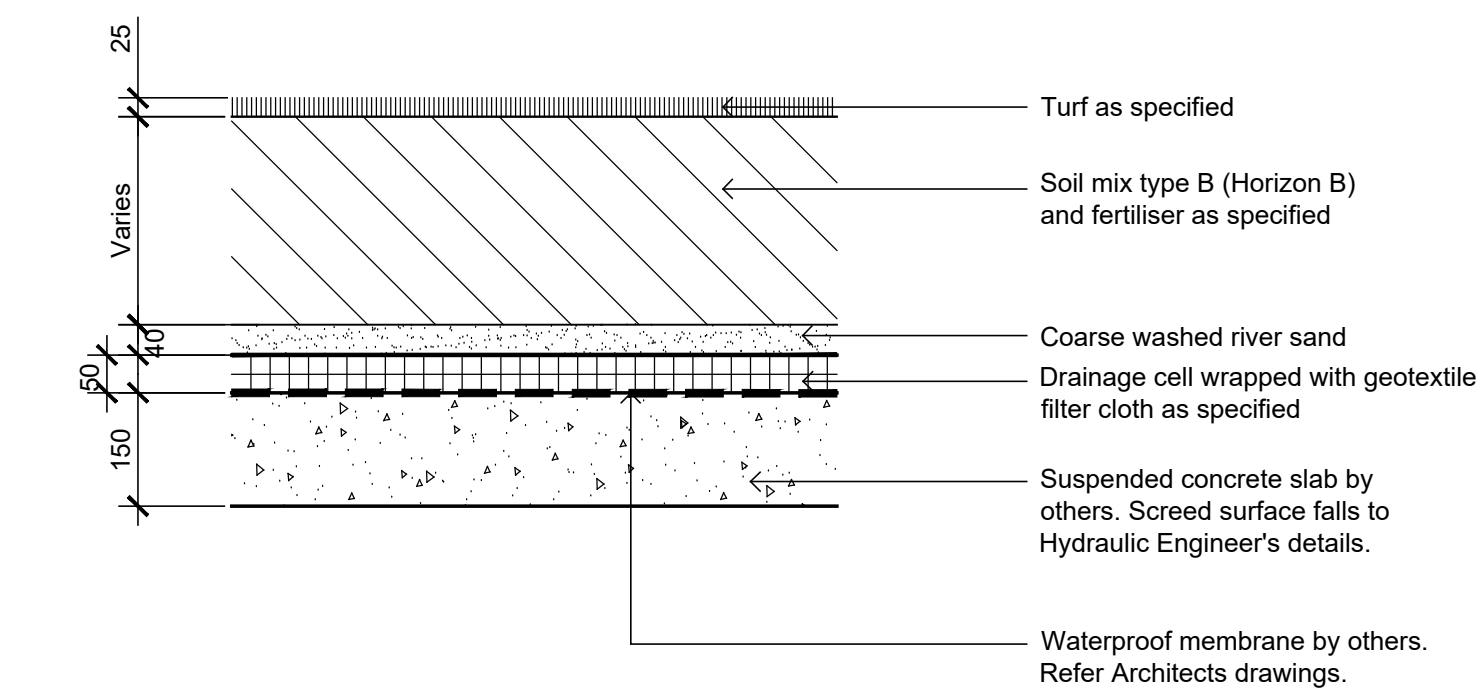


**Detail Turf on Suspended Structure**  
1:10

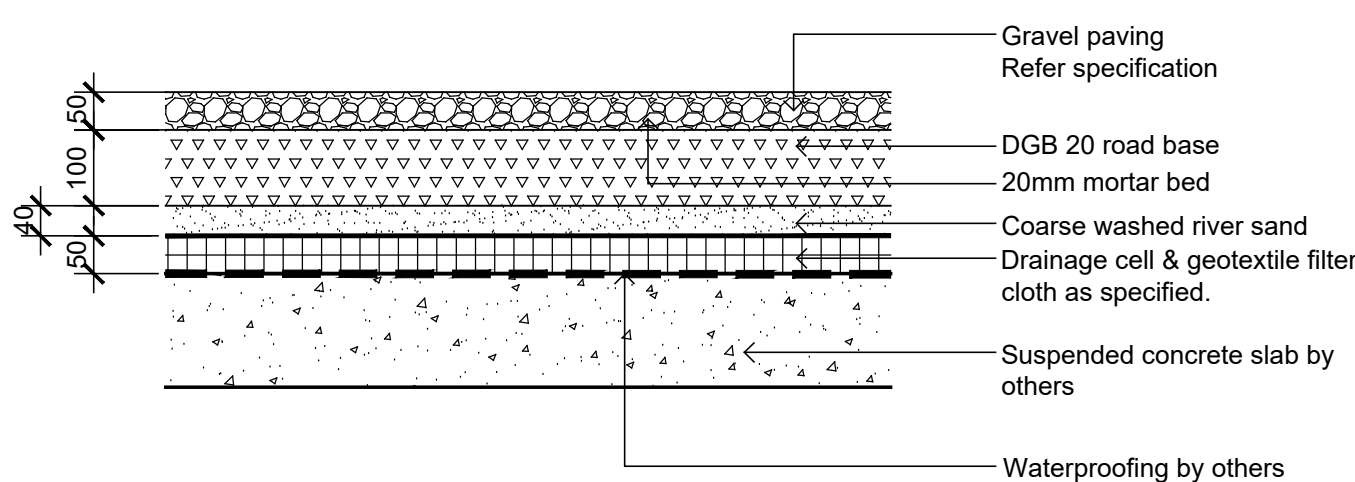


**00 Gravel Paving on Slab**  
000 1:10

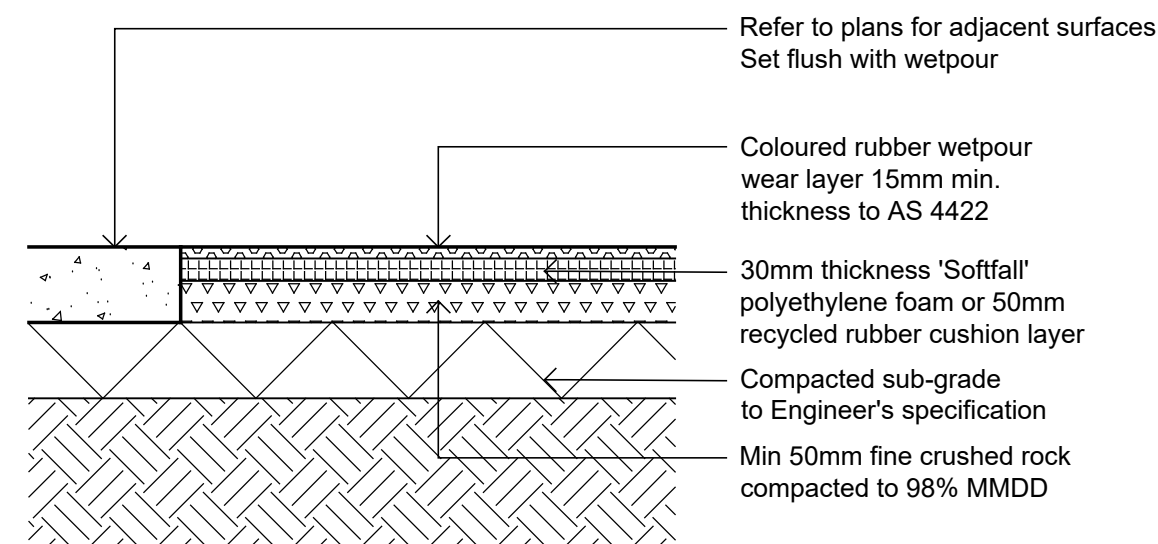


**00 Wetpour Rubber**  
000 1:10

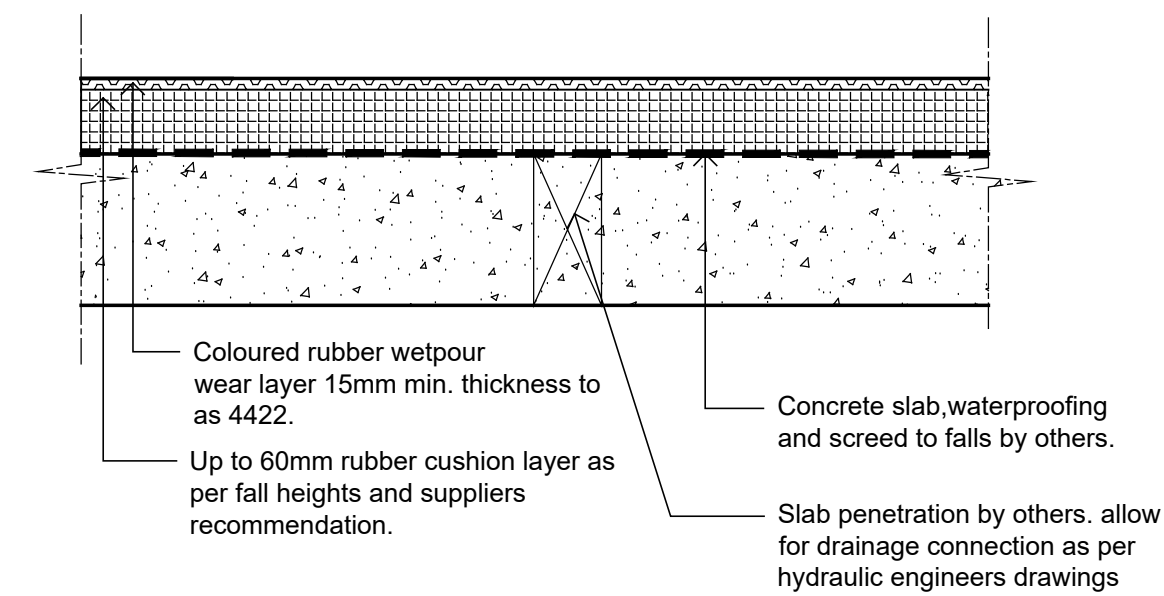


**04 Rubber soffit detail**  
1:10

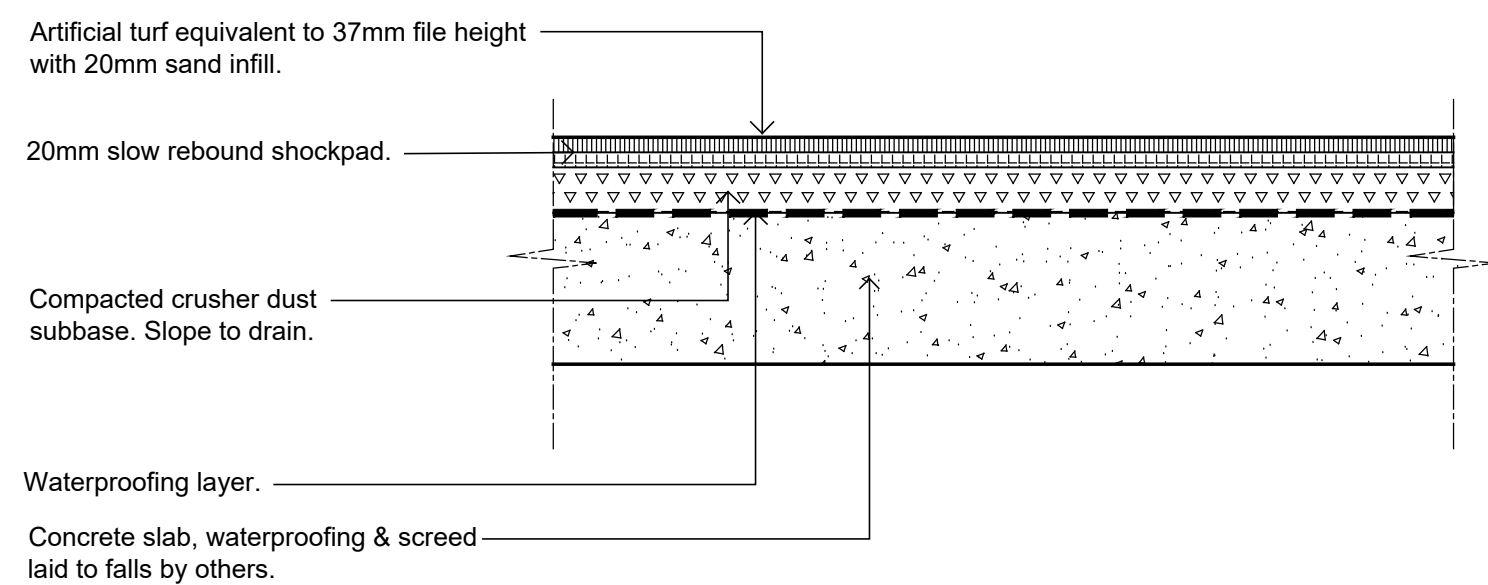

**03 Artificial turf detail**  
1:10

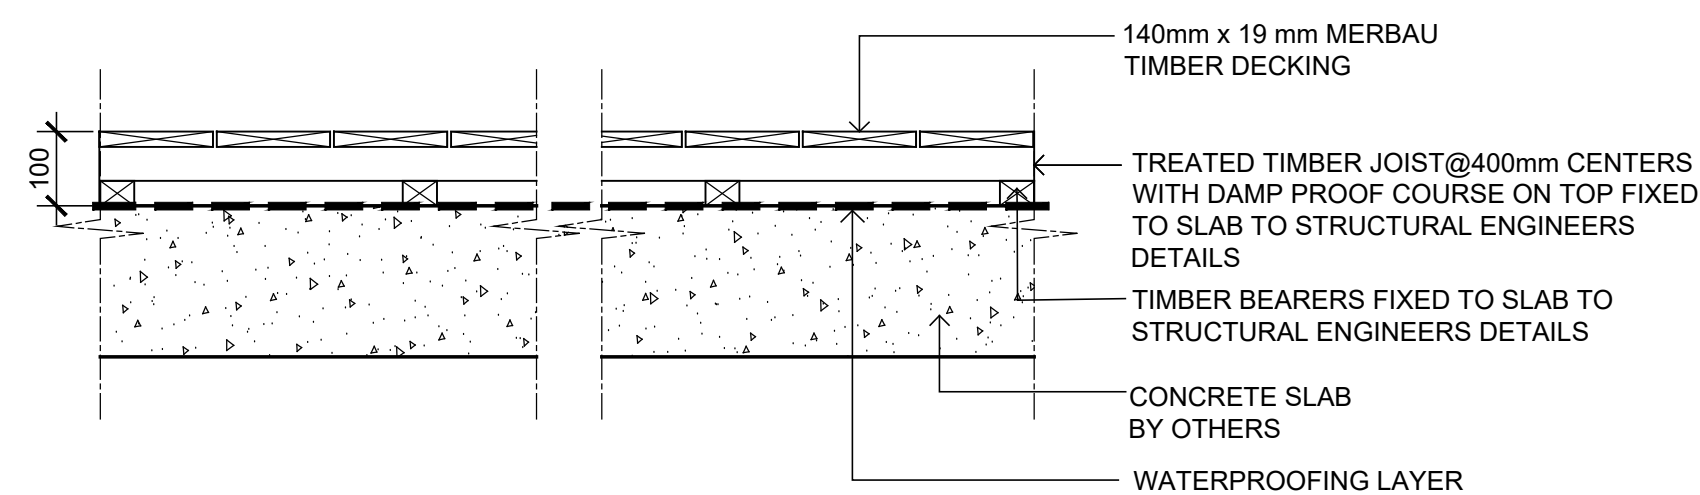

**04 TIMBER DECK - TYPICAL DETAIL TO OUTDOOR AREAS**  
SCALE 1:10

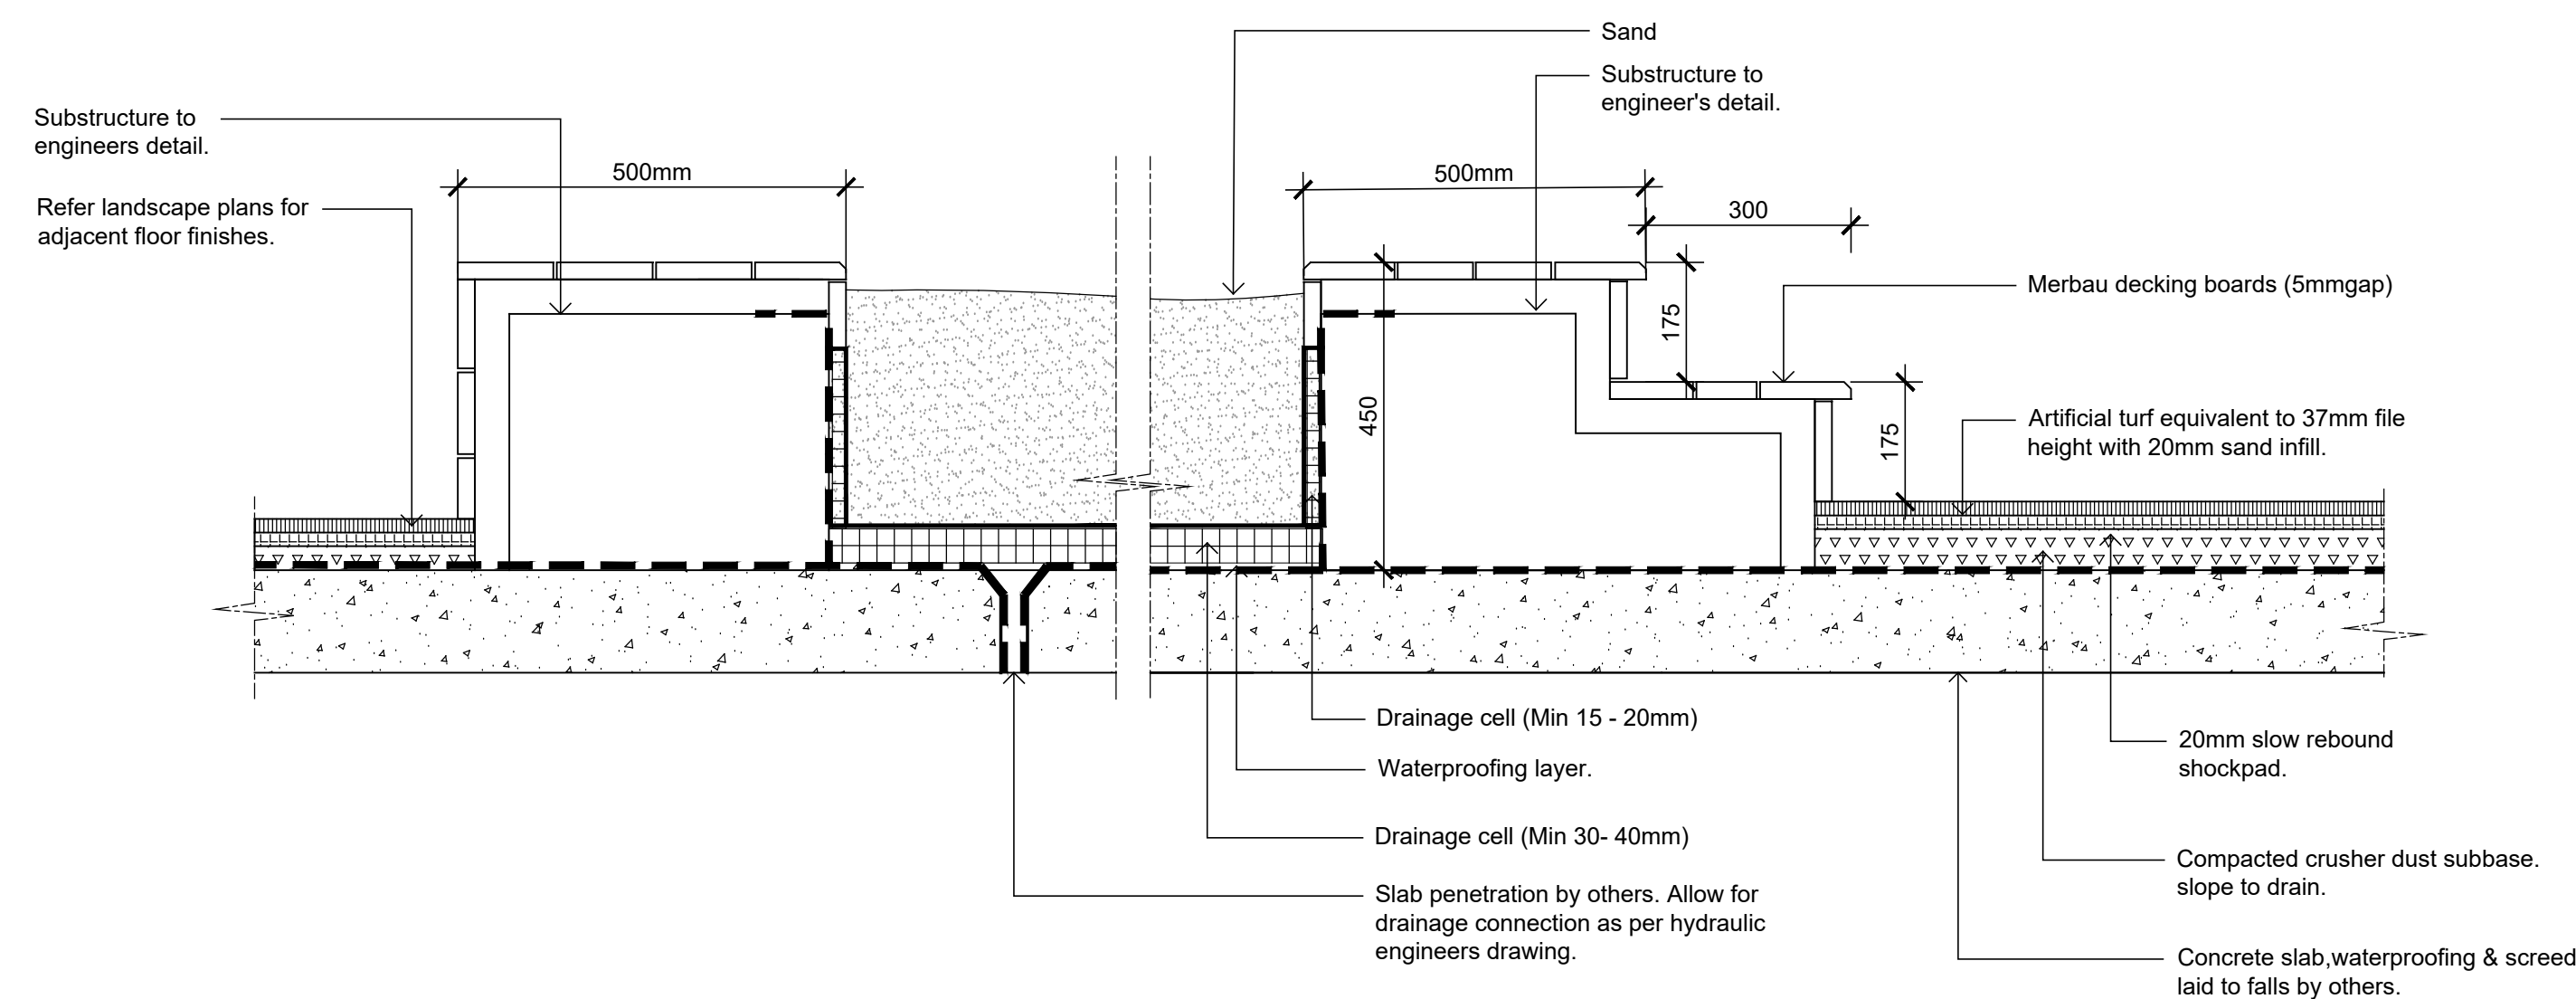


**05 Detail of steps and sandpit (Level 1)**

© 2016 Site Image (NSW) Pty Ltd ABN 44 801 262 380 as agent for Site Image NSW Partnership. All rights reserved. This drawing is copyright and shall not be reproduced or copied in any form or by any means (graphic, electronic or mechanical including photocopy) without the written permission of Site Image (NSW) Pty Ltd Any license, expressed or implied, to use this document for any purpose what so ever is restricted to the terms of the written agreement between Site Image (NSW) Pty Ltd and the instructing party.

The contractor shall check and verify all work on site (including work by others) before commencing the landscape installation. Any discrepancies are to be reported to the Project Manager or Landscape Architect prior to commencing work. Do not scale this drawing. Any required dimensions not shown shall be referred to the Landscape Architect for confirmation.

A	FOR COMMENT	NM	00.00.2019
Issue	Revision Description	Drawn	Check Date

## LEGEND

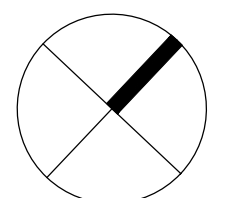

Client:

LA LAND

Project:

Jordan Springs  
East Village Centre

**SITE IMAGE**  
Level 1, 3-5 Baptist Street  
Redfern NSW 2016  
Australia  
Tel: (61 2) 8332 5600  
Fax: (61 2) 9698 2877  
www.siteimage.com.au  
Site Image (NSW) Pty Ltd  
ABN 44 801 262 380  
Landscape Architects

**PRELIMINARY**

Drawing Name:

Landscape Details

Scale: AS SHOWN  
Job Number: Drawing Number: Issue:

SS19-4130

502 A

**NOT FOR CONSTRUCTION**