



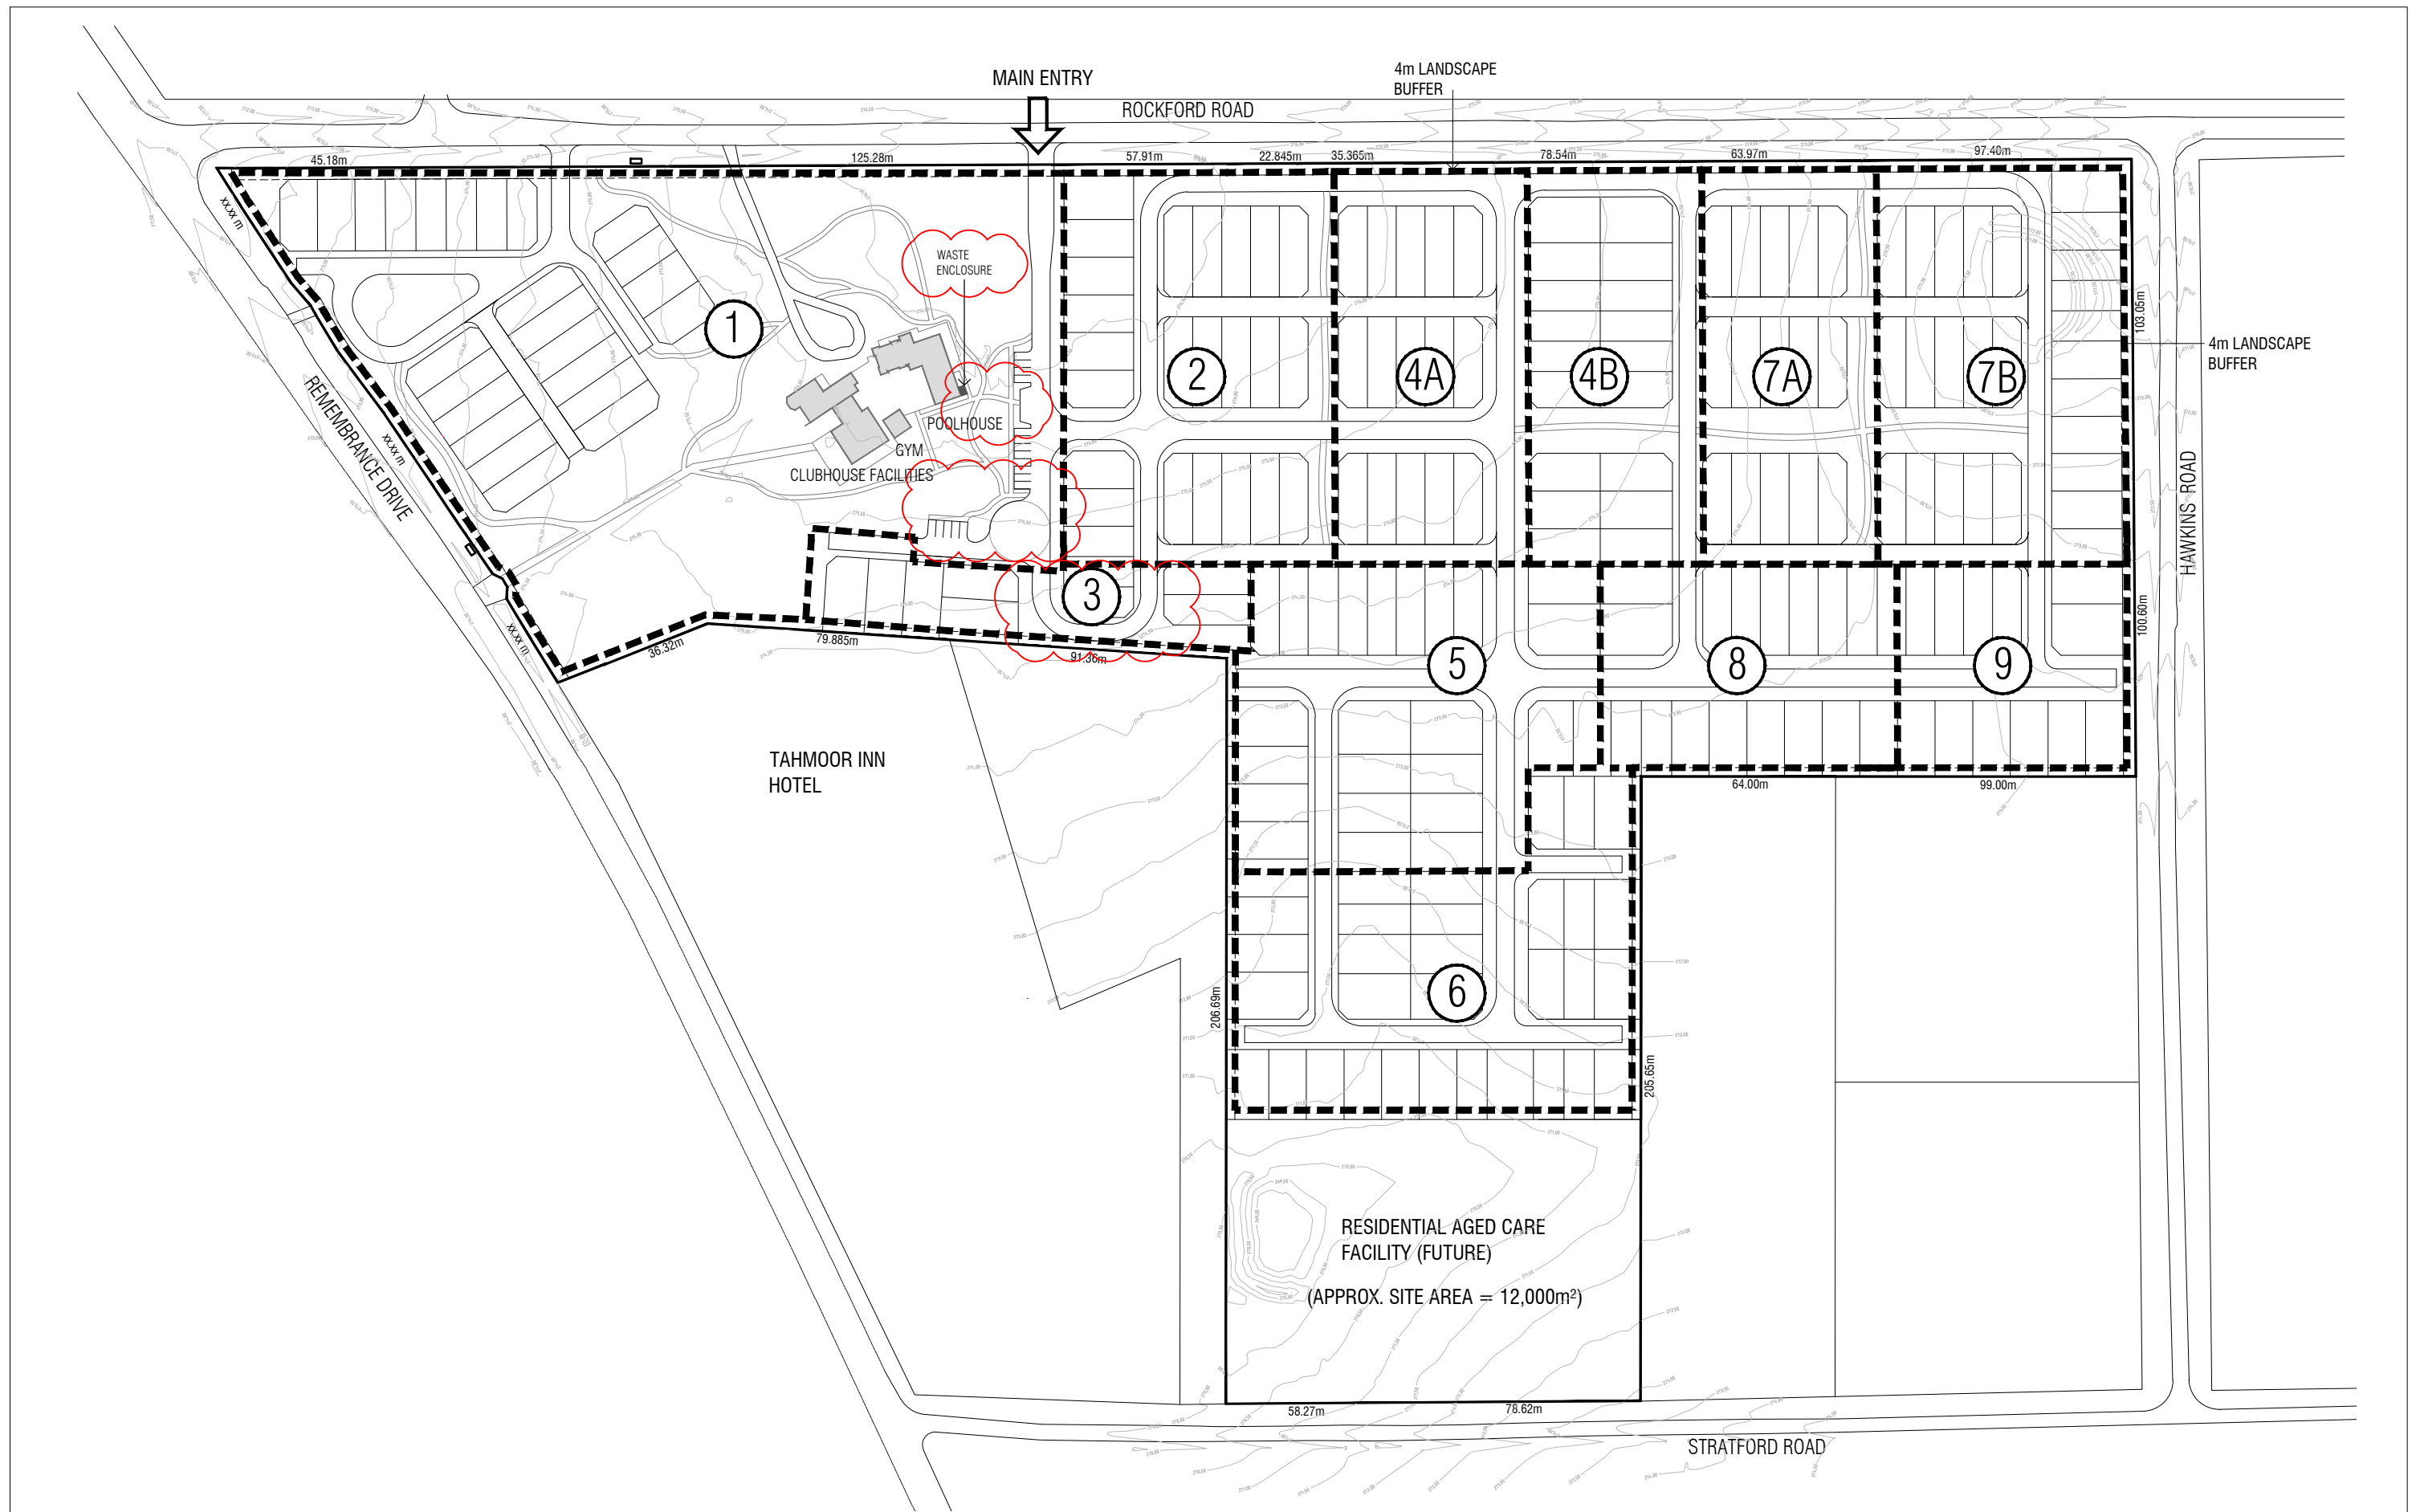

Rev			Description		Date			Stratford House Lifestyle Village		Project No 1721 Drawn By SL, CL		
A			Council RFI Amendments		16.07.2020			Masterplan Overlay - Staging		Date July 2020		
								1:2000@A3	Dwg No		TP.006 REV A	

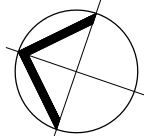

mccabe architects
+61 3 94156377
office@mccabearchitects.com.au
www.mccabearchitects.com.au