





PLAN C

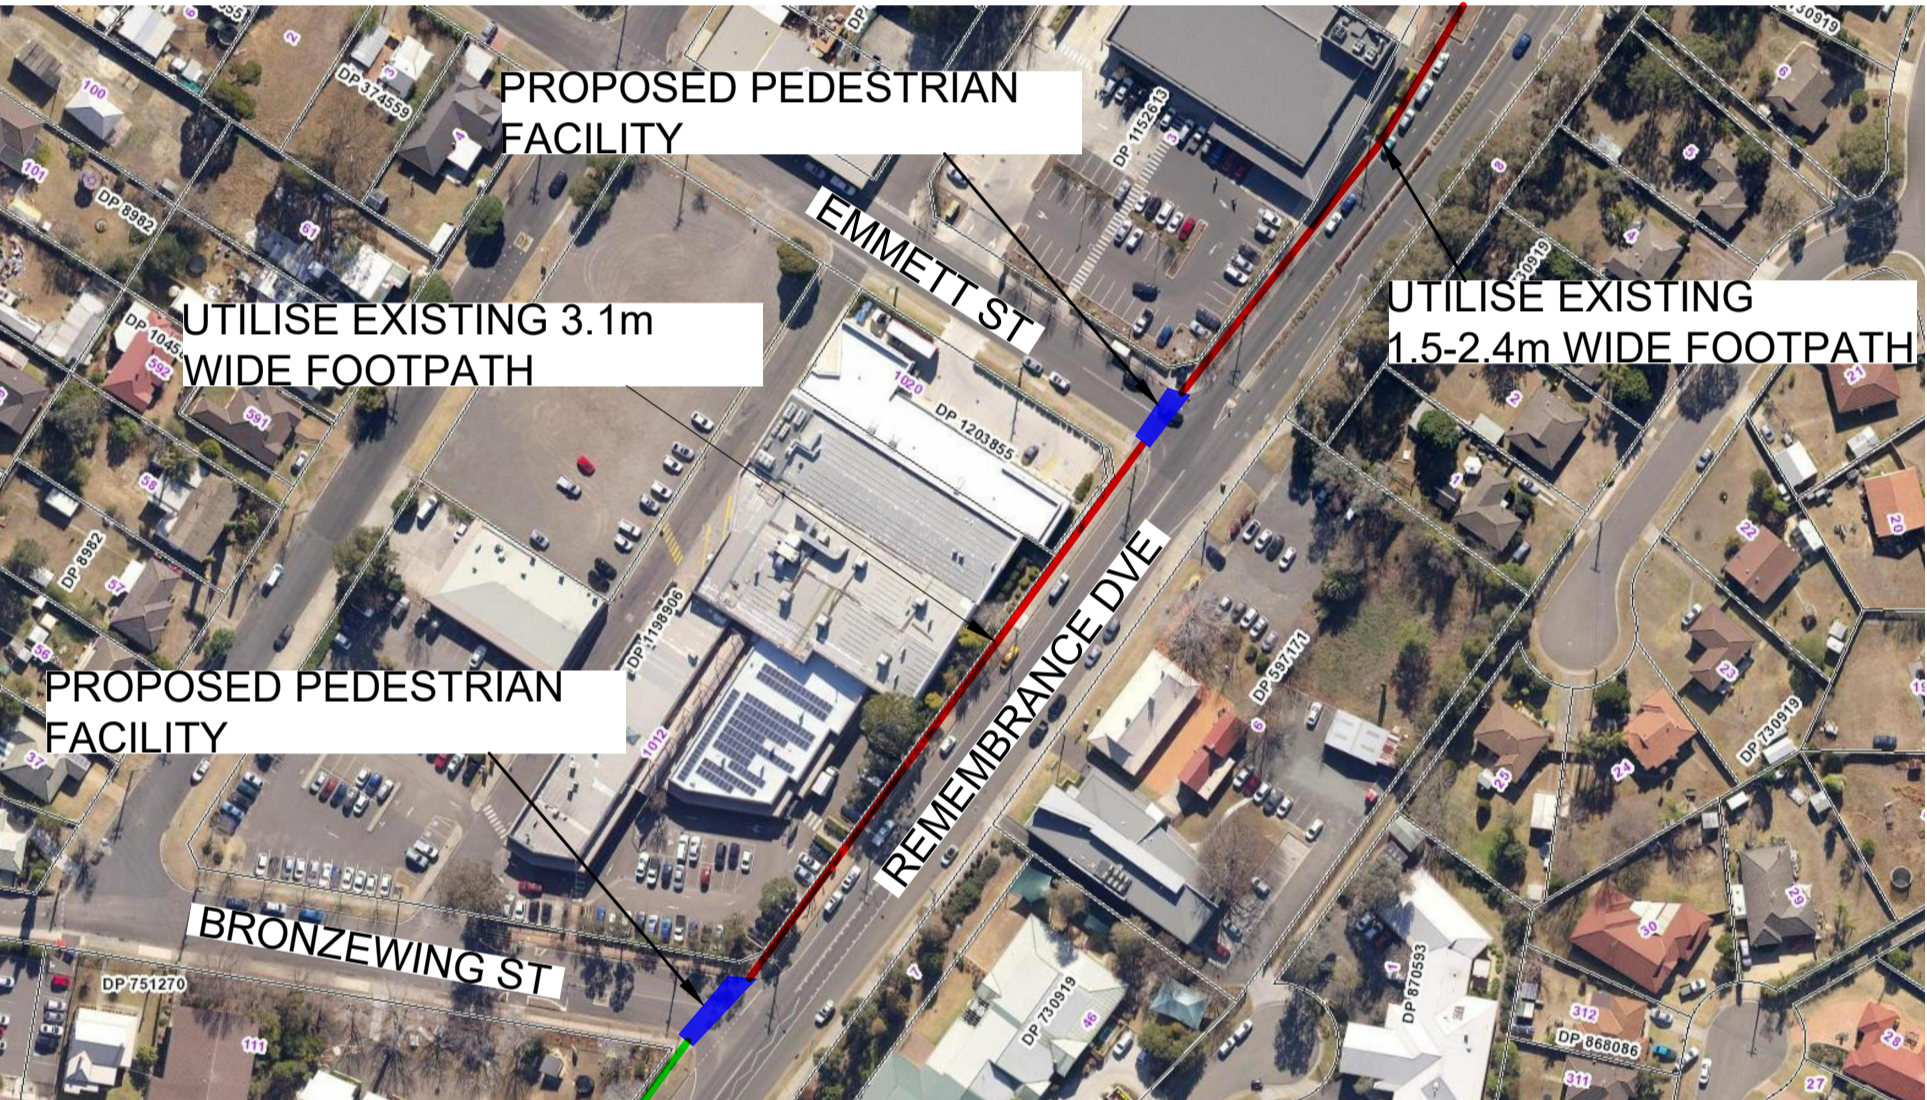

PLAN B

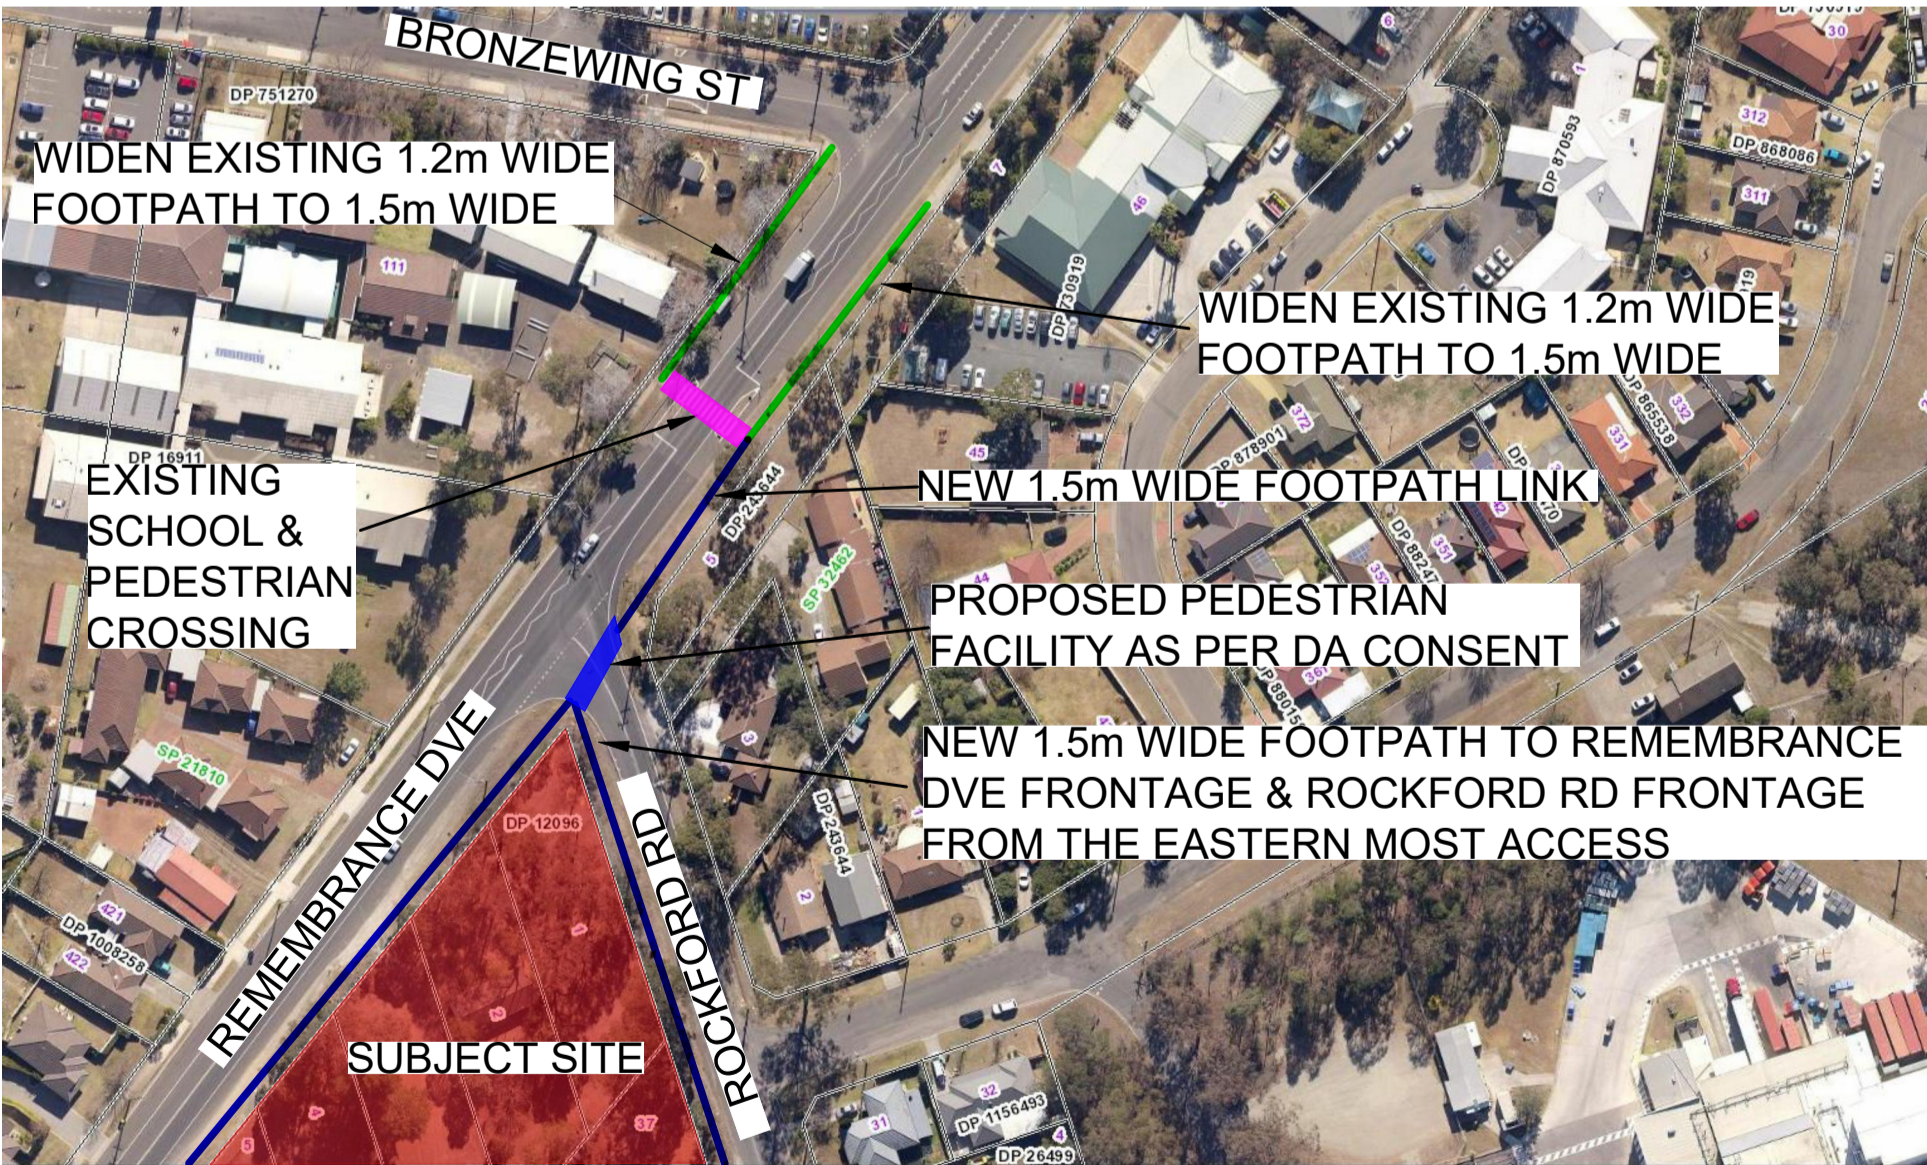

PLAN A

SCALE: AS NOTED	SURVEY	ASS	REV	DESCRIPTION	DATE
SIZE: A1	DESIGN	JW	0	DA SUBMISSION	05 NOV 20
DATE: 11 DEC 19	DRAWN	AW	1	DA SUBMISSION - COUNCIL COMMENTS	11 NOV 20
DATUM: AHD, MGA2020	CHECKED	JW			

Blue Water
Consulting Group

Sydney Office: 152 Sailors Bay Rd, Northbridge, NSW, 2063
South Coast Office: 3/390 Princes Hwy, Bomaderry, NSW, 2541
Postal Address: PO Box 61, Vincentia, NSW, 2540
Ph: 0408 581 227 Email: info@bluewatercg.com.au
ABN: 79 157 731 912



JOB NAME: STRATFORD HOUSE SENIORS LIVING
LOCATION: 2689 REMEMBRANCE DVE, TAHMOOR
LGA: WOLLONDILLY SHIRE COUNCIL
CLIENT: CGP (NSW) PTY LTD C/- PRECISE PLANNING PTY LTD
DESCRIPTION: FOOTPATH NETWORK
DRAWING: GENERAL ARRANGEMENT

STATUS: DA SUBMISSION		
RELEASE DATE: 11 NOV 20		
JOB-DRAWING NUMBER	SHEET	REV
19053-1343-501	1 OF 1	1