

**LIVERPOOL CIVIC PLACE**  
GANDANGARA  
52 SCOTT ST, LIVERPOOL NSW 2170

## Envelope Plan

Rev Date Description

By 0

Scale  
1:750

3


1

001


10


✓

**FOR APPROVAL**

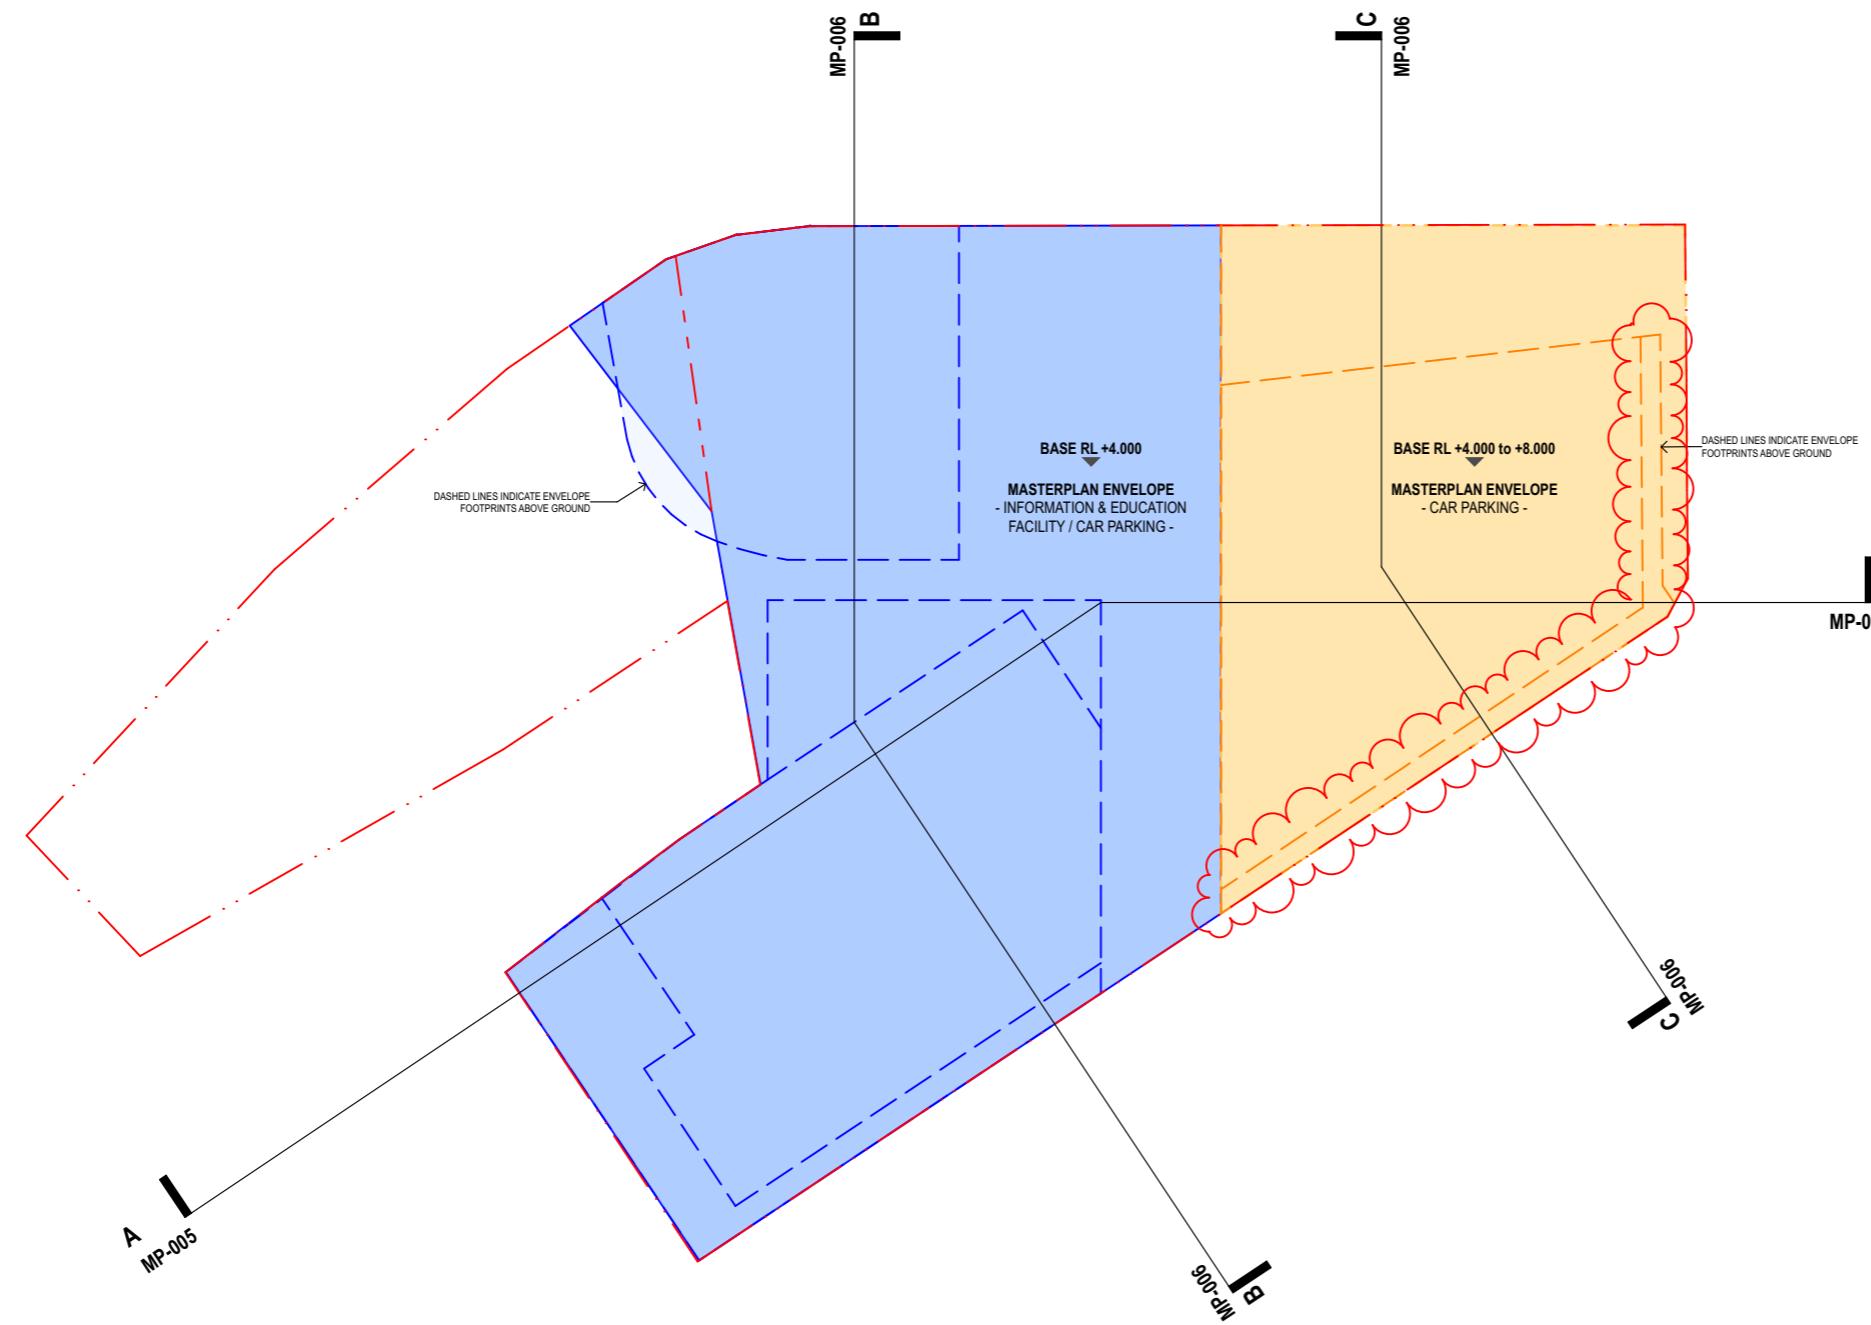


## FOR APPROVAL

 LIVERPOOL CIVIC PLACE GANDANGARA 52 SCOTT ST, LIVERPOOL NSW 2170		Basement Envelope Plan	Rev	Date	Description	By	Chk	Scale	Code	Sheet	Rev	0	7.5	15	30m	1
		Envelope Drawings	01	21/3/2025	Masterplan Envelope	DDL	SMP	1:750 @ A3	BLCP	MP-002	01					

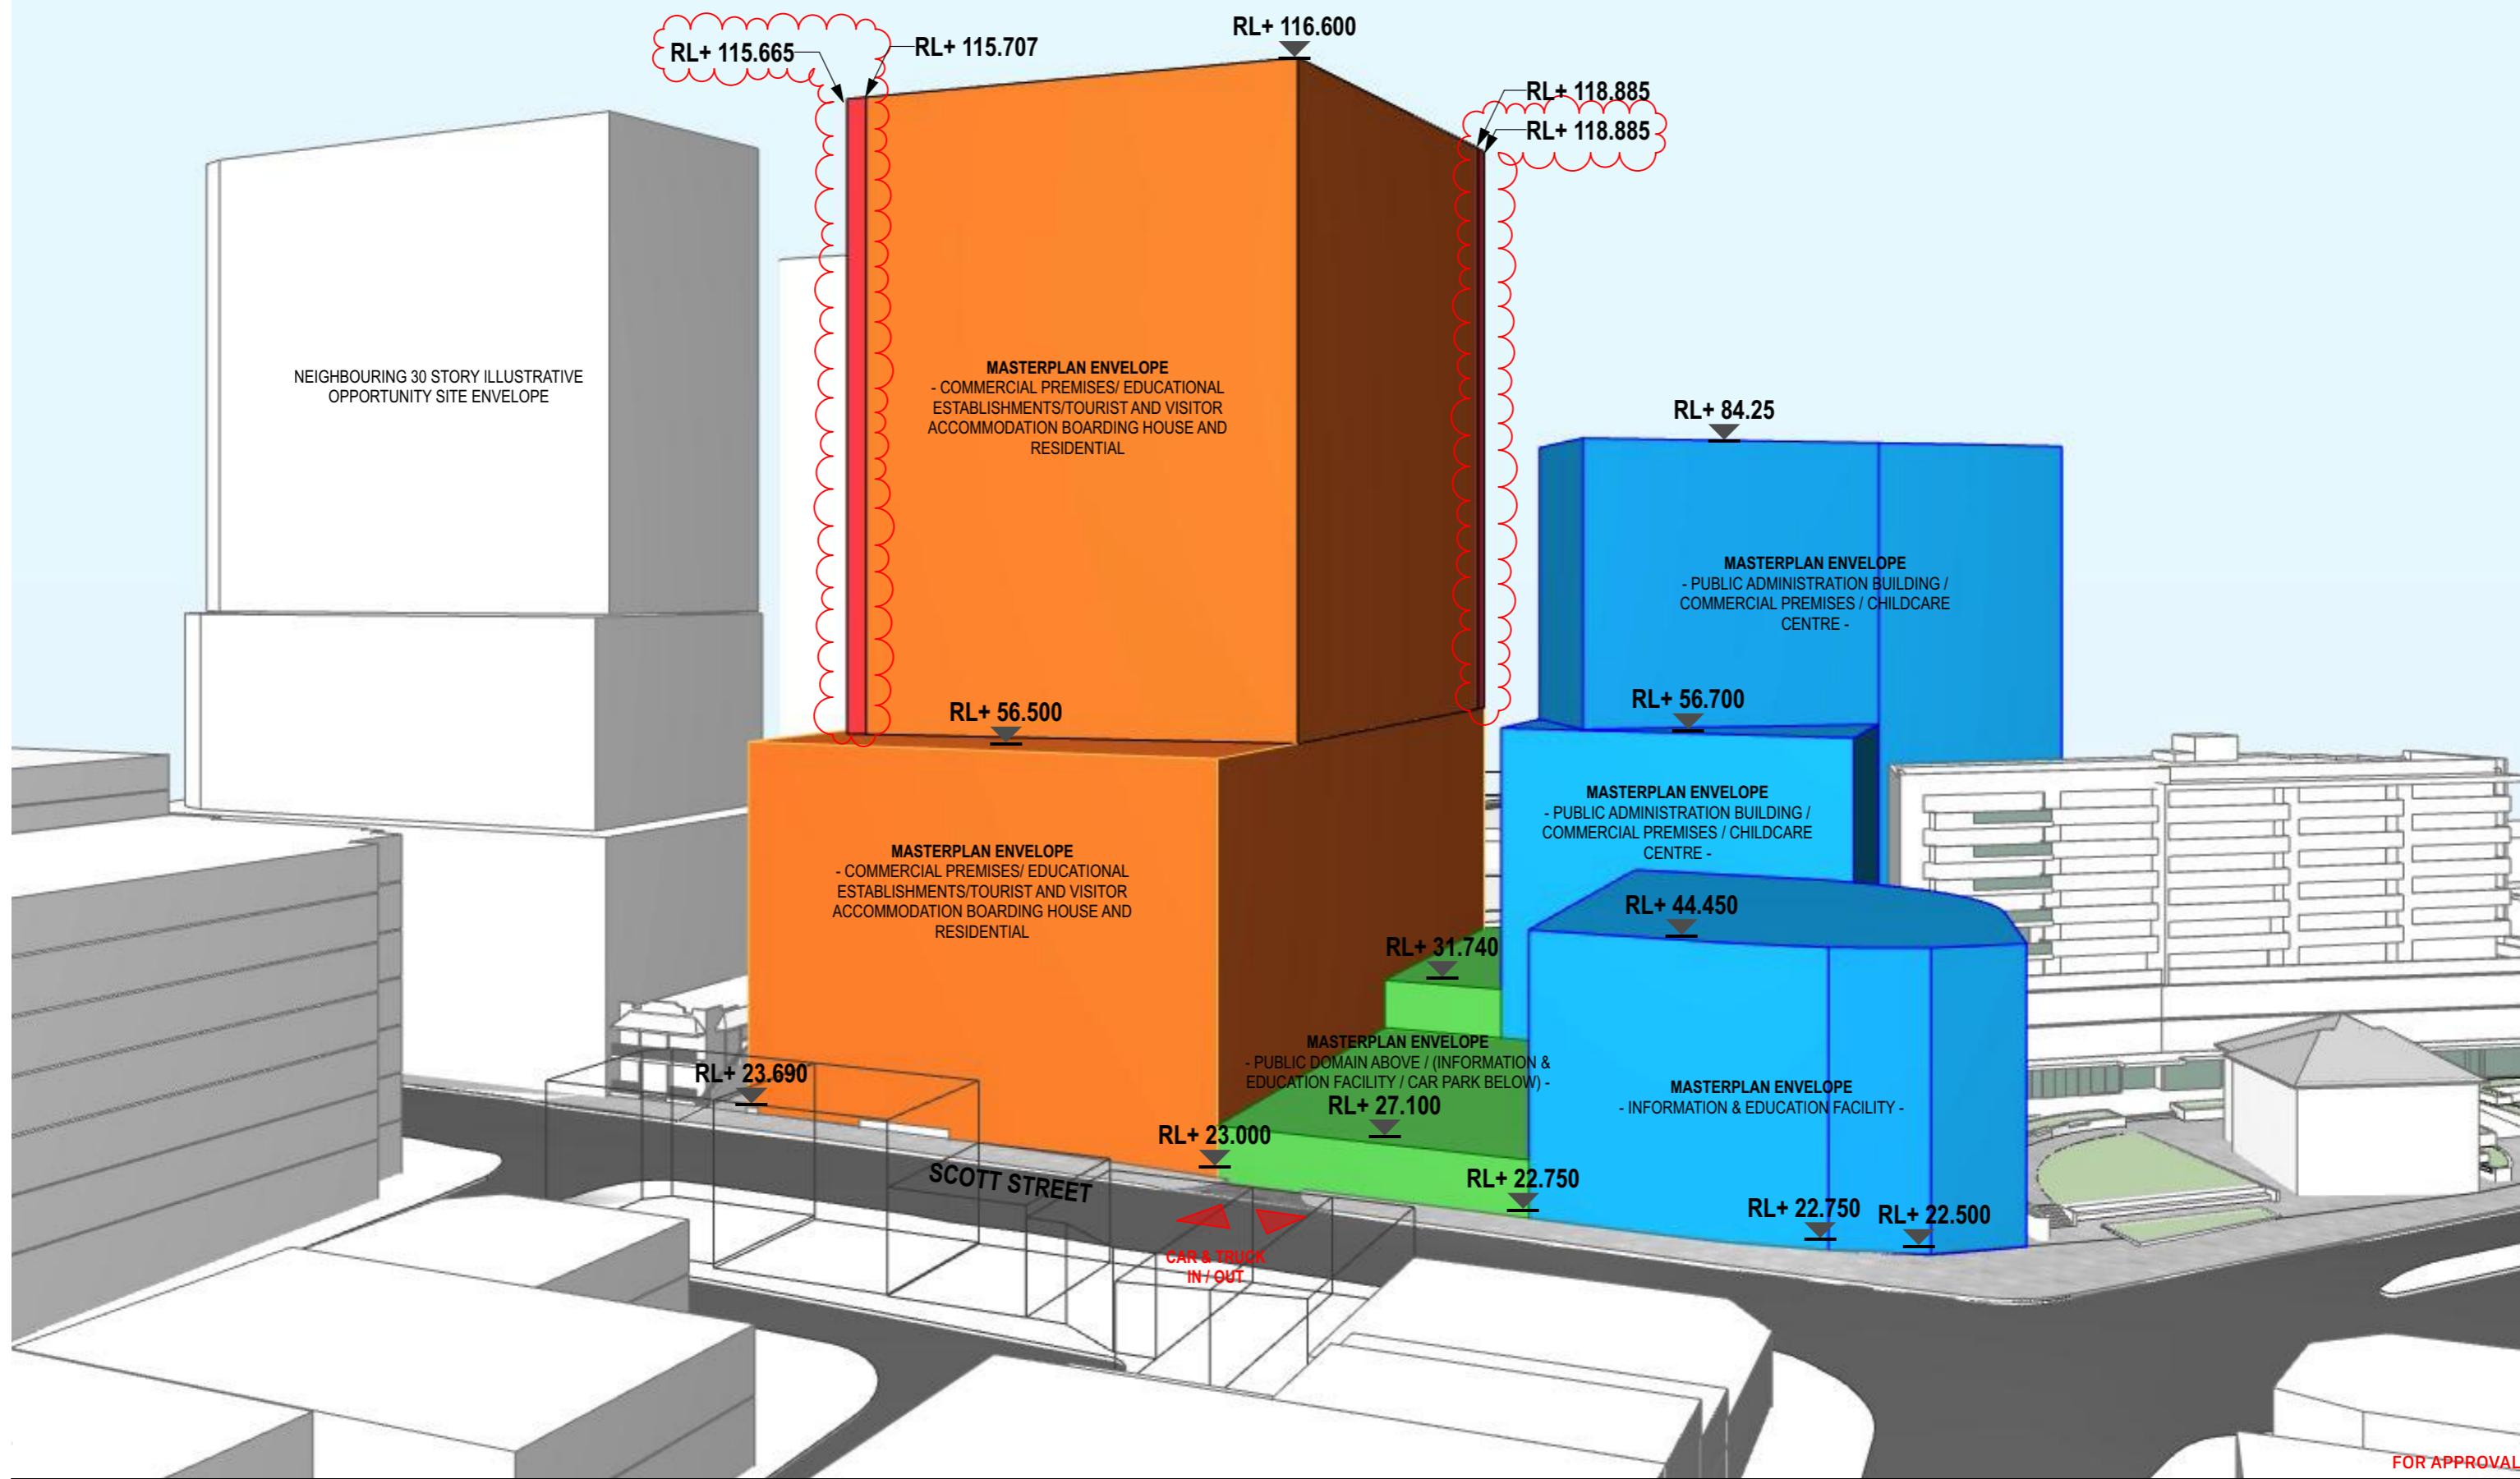

LIVERPOOL CIVIC PLACE GANDANGARA 52 SCOTT ST, LIVERPOOL NSW 2170	Envelope Perspective North Envelope Drawings	Rev Date Description	By Chk	Scale	Code	Sheet	Rev	FOR APPROVAL
		01 21/3/2025 Masterplan Envelope	DDL SMP	Not to Scale @ A3	BLCP	MP-003	01	

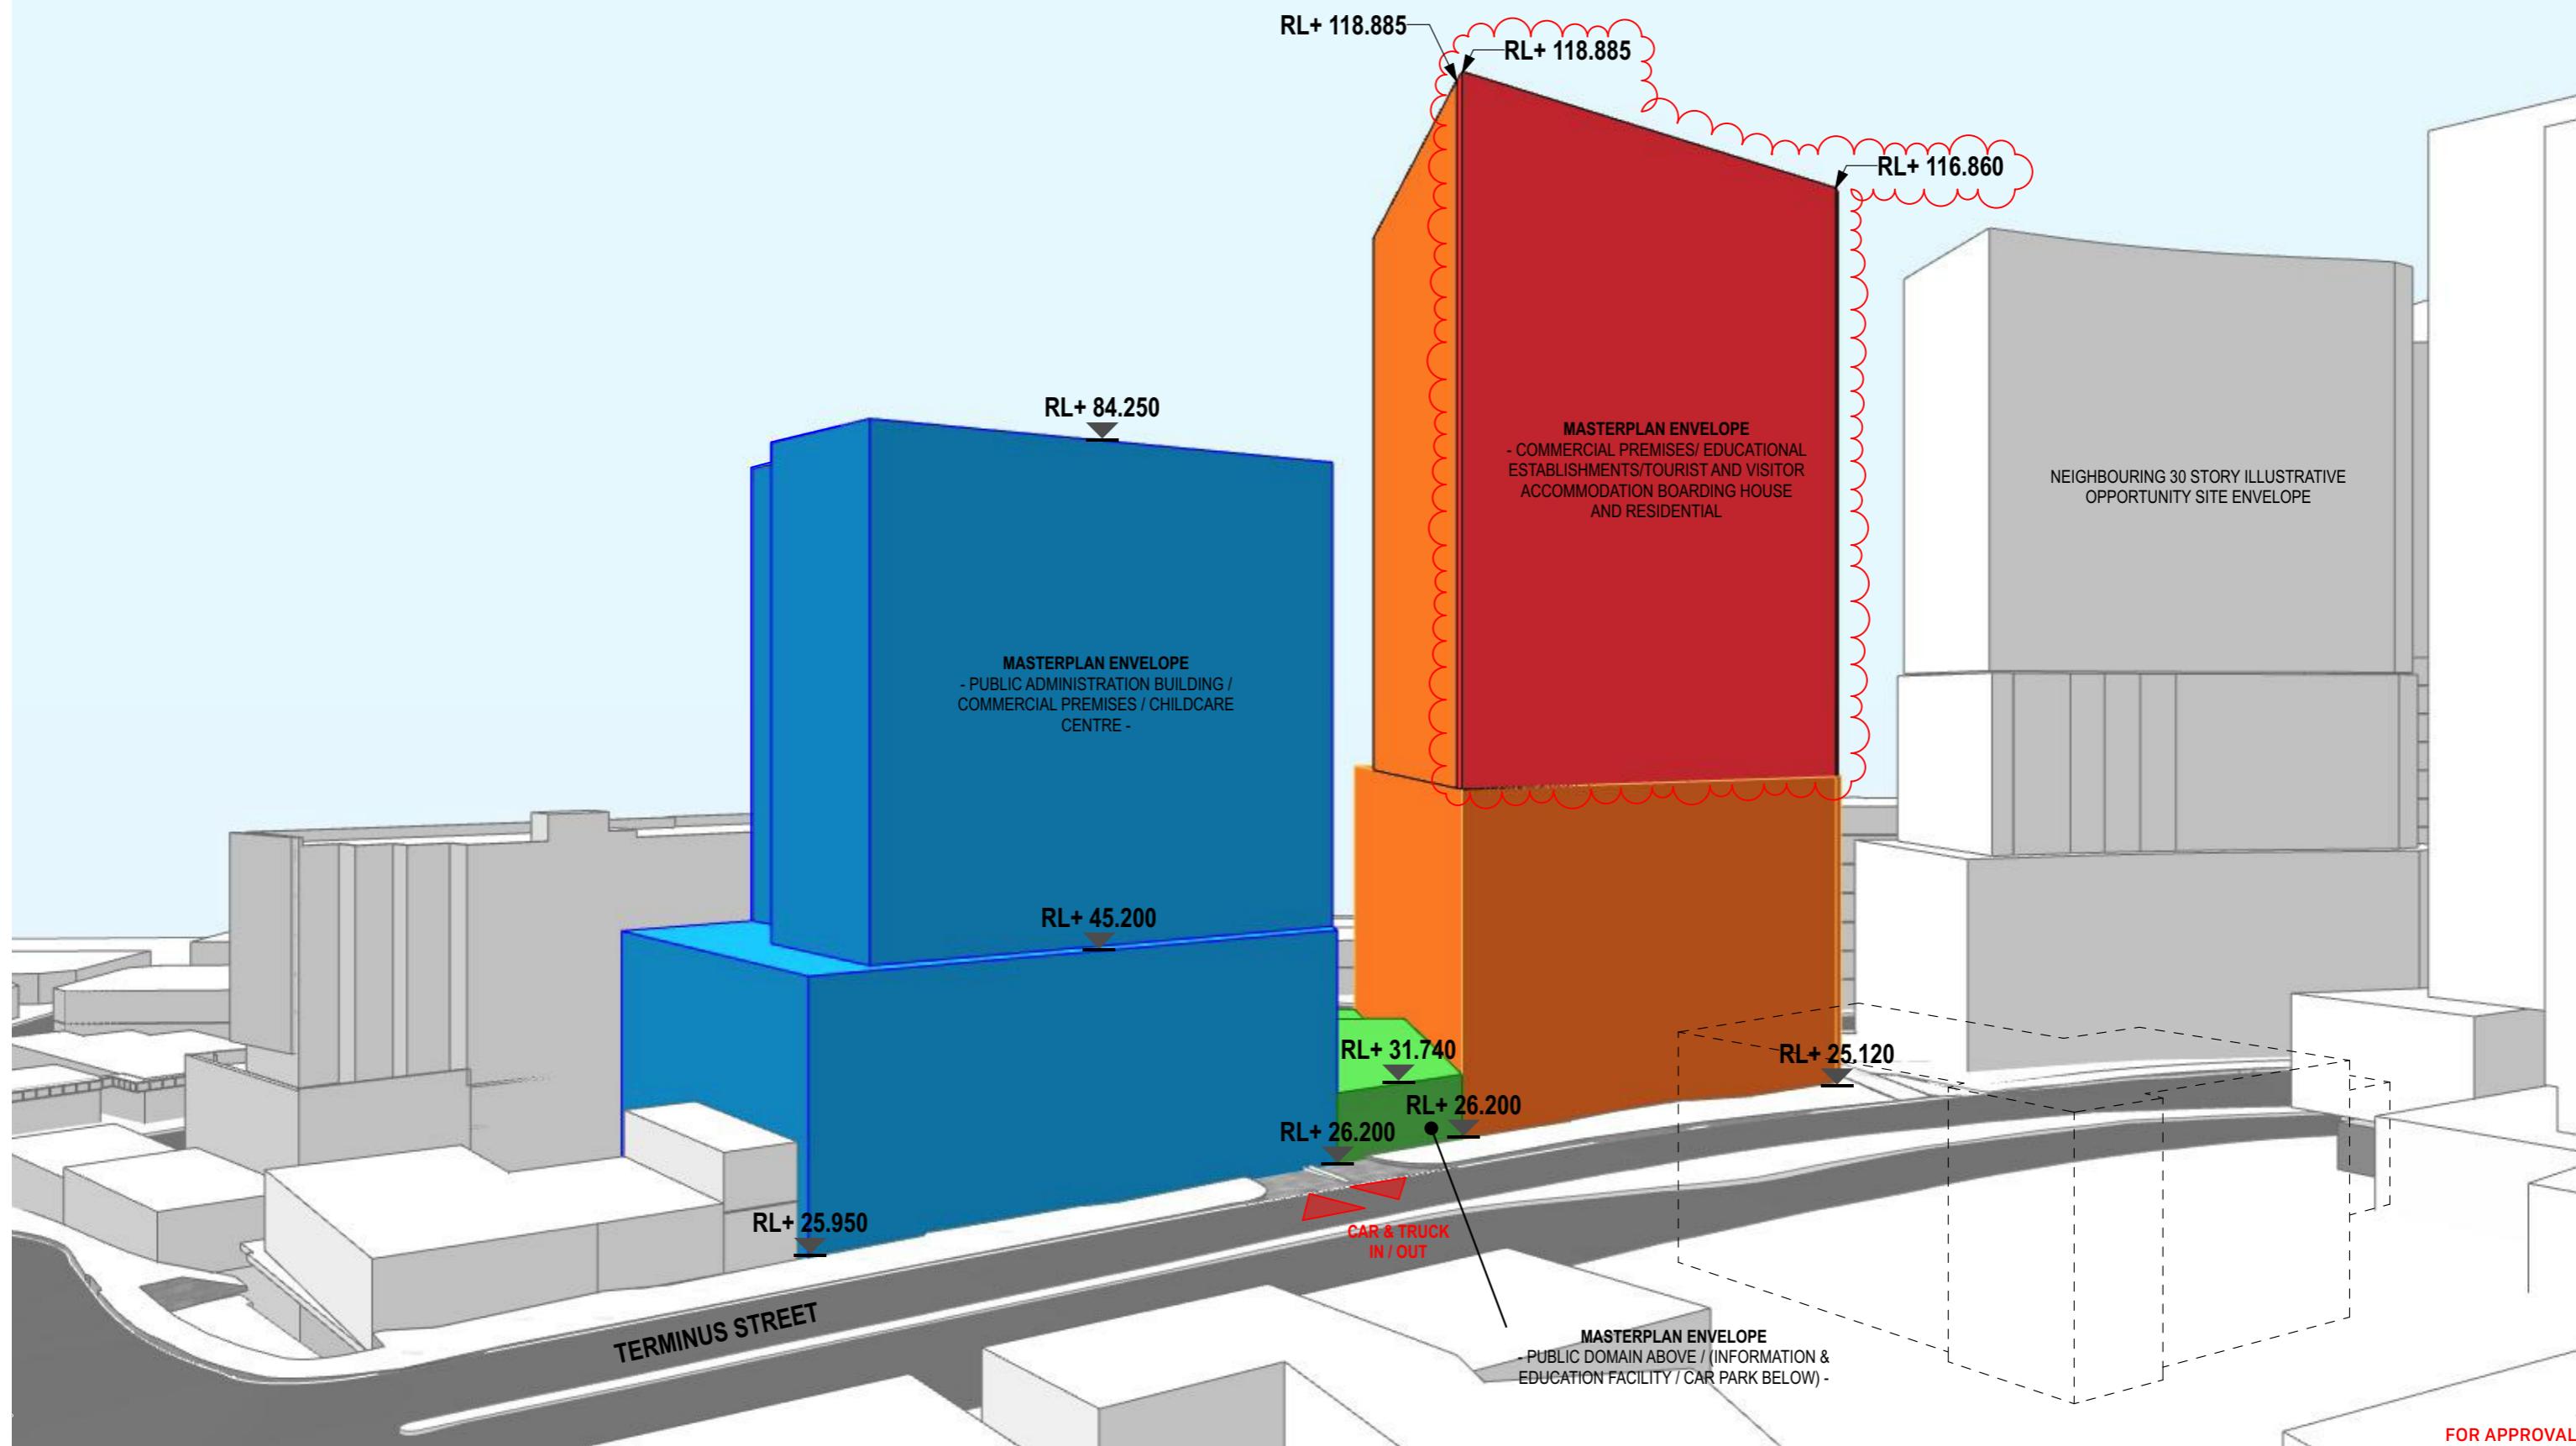

LIVERPOOL CIVIC PLACE  
GANDANGARA  
52 SCOTT ST, LIVERPOOL NSW 2170

Envelope Perspective South  
Envelope Drawings

Rev Date Description

01 21/3/2025 Masterplan Envelope

By Chk  
DDL SMP


Scale  
Not to Scale @ A3

Code  
BLCP

Sheet  
MP-004

Rev  
01

FOR APPROVAL

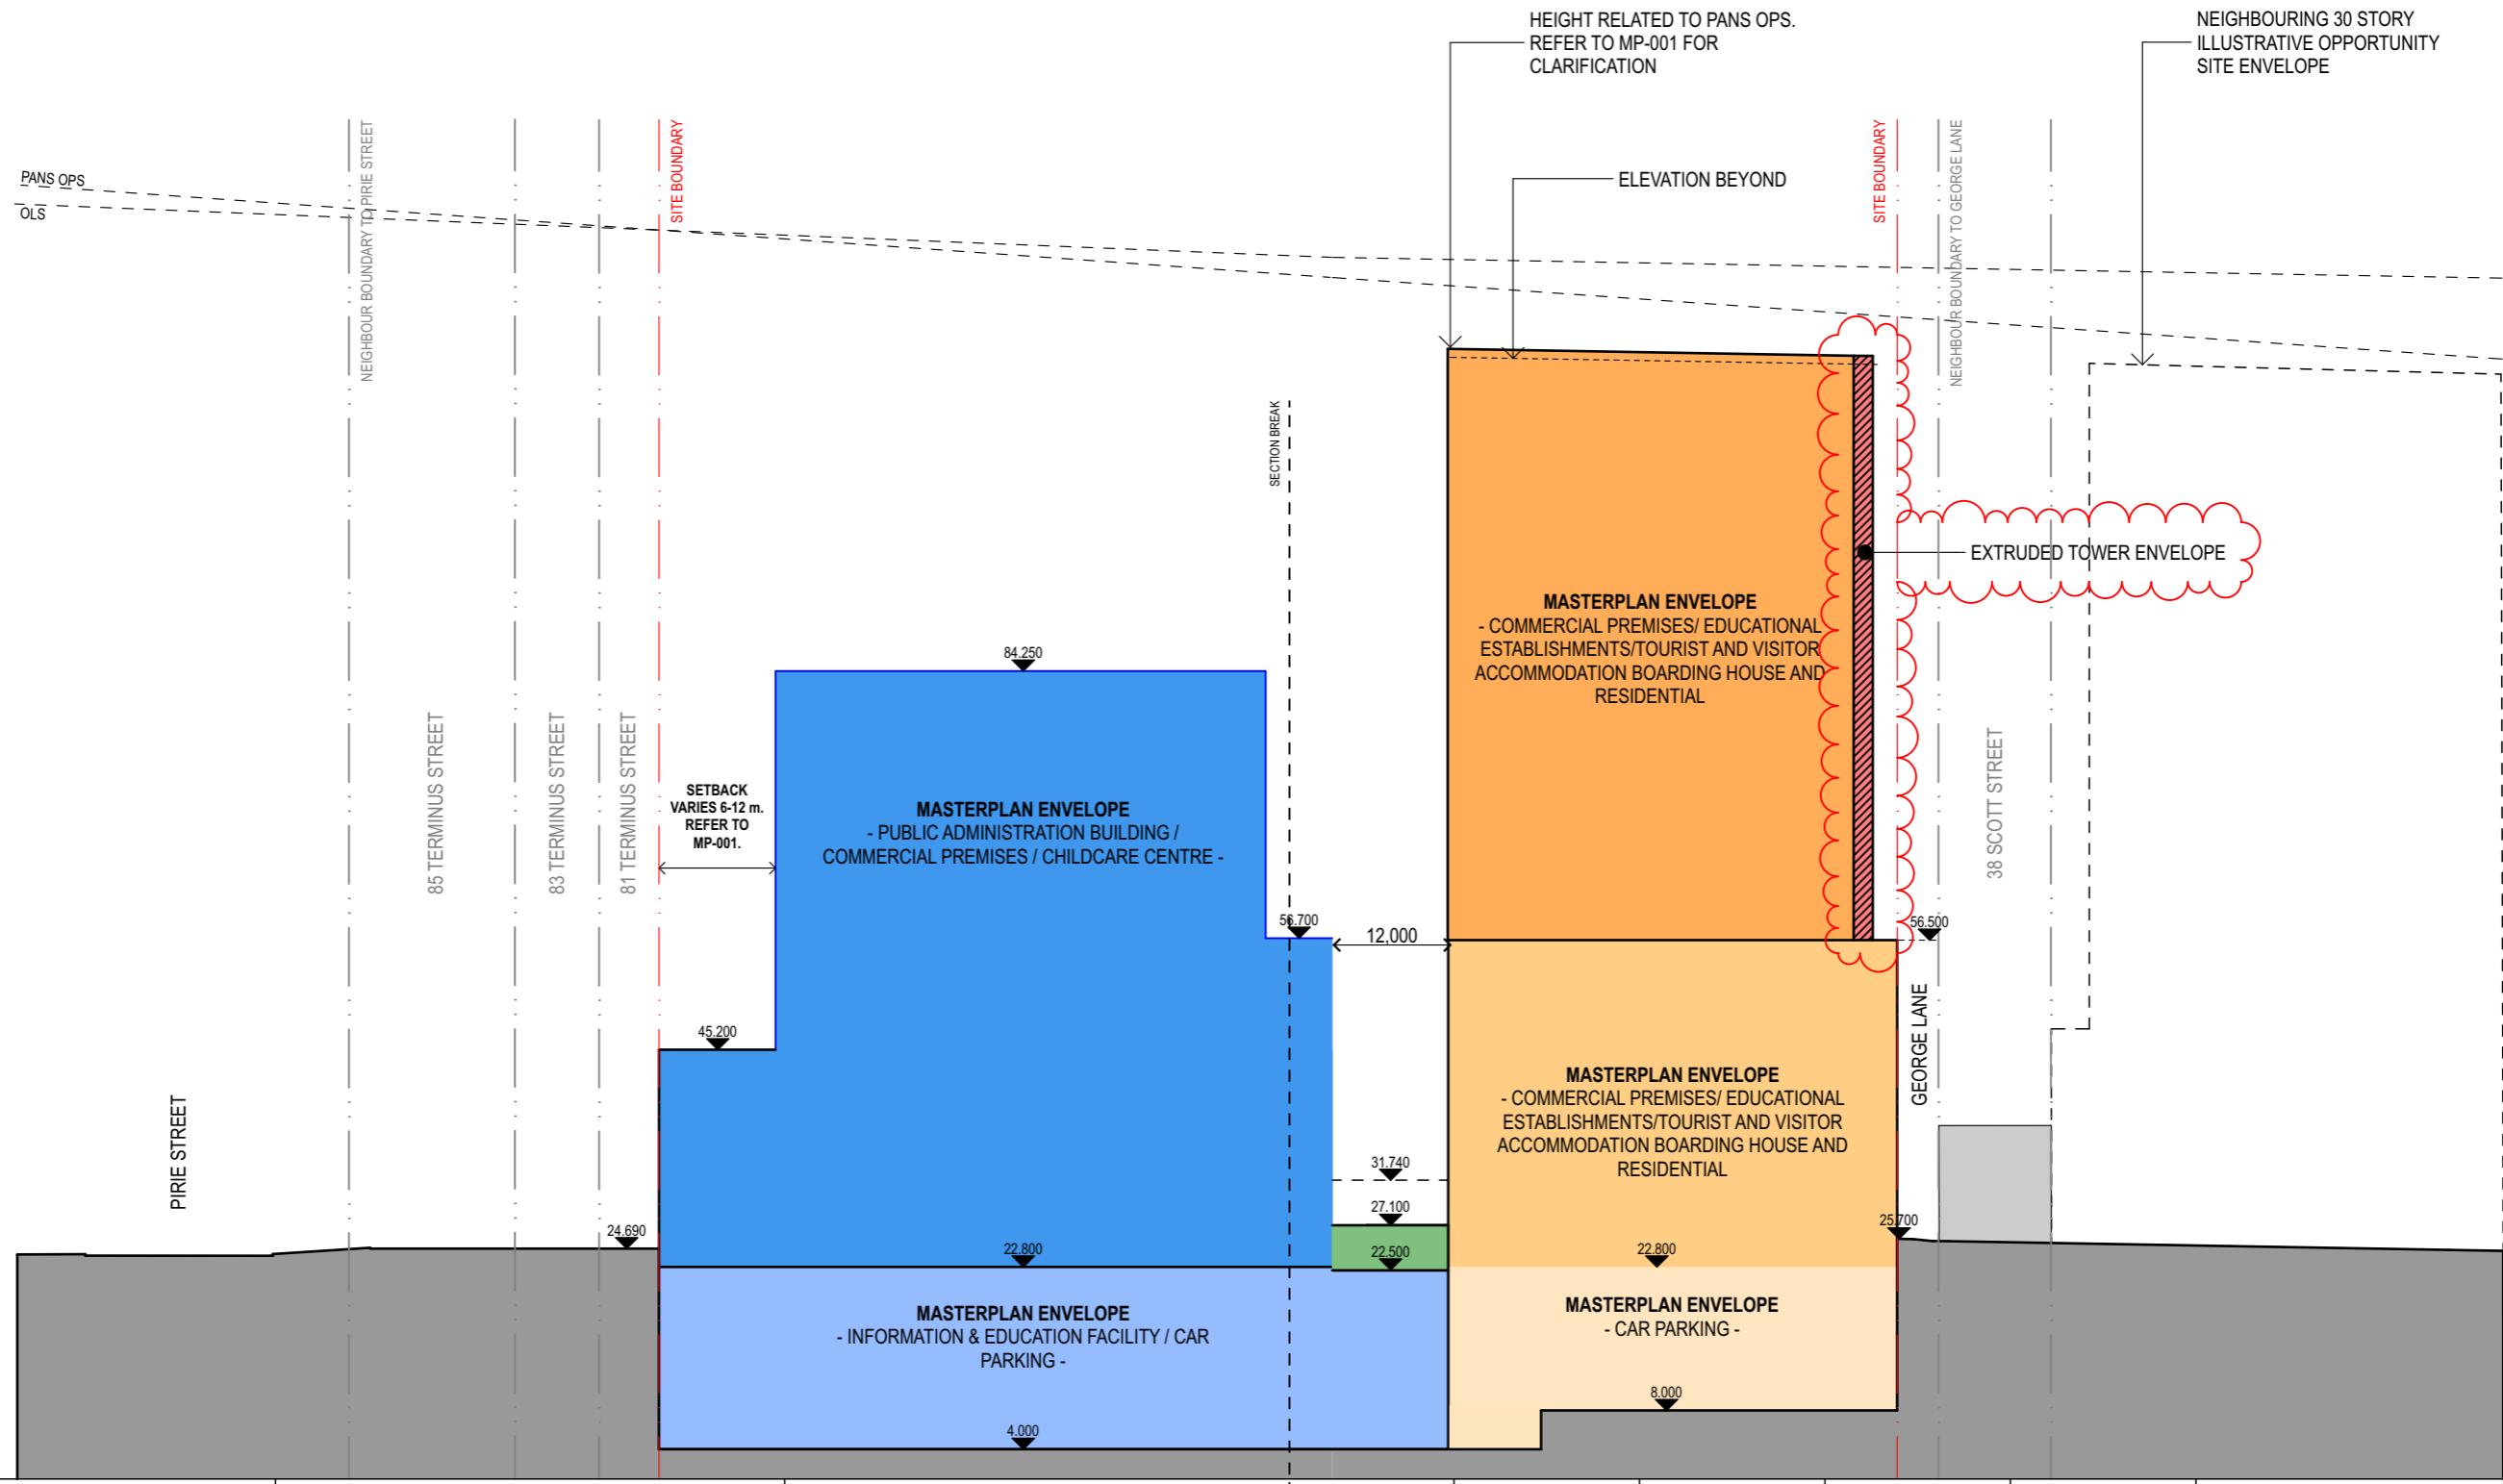

LIVERPOOL CIVIC PLACE  
GANDANGARA  
52 SCOTT ST, LIVERPOOL NSW 2170

fjcstudio  
formerly fjmstudio

Envelope Section A  
Envelope Drawings

Rev Date Description

01 21/3/2025 Masterplan Envelope

By Chk  
DDL SMP



Scale  
1:750 @ A3

Code  
BLCP

Sheet  
MP-005


Rev  
01

0 7.5 15 30m

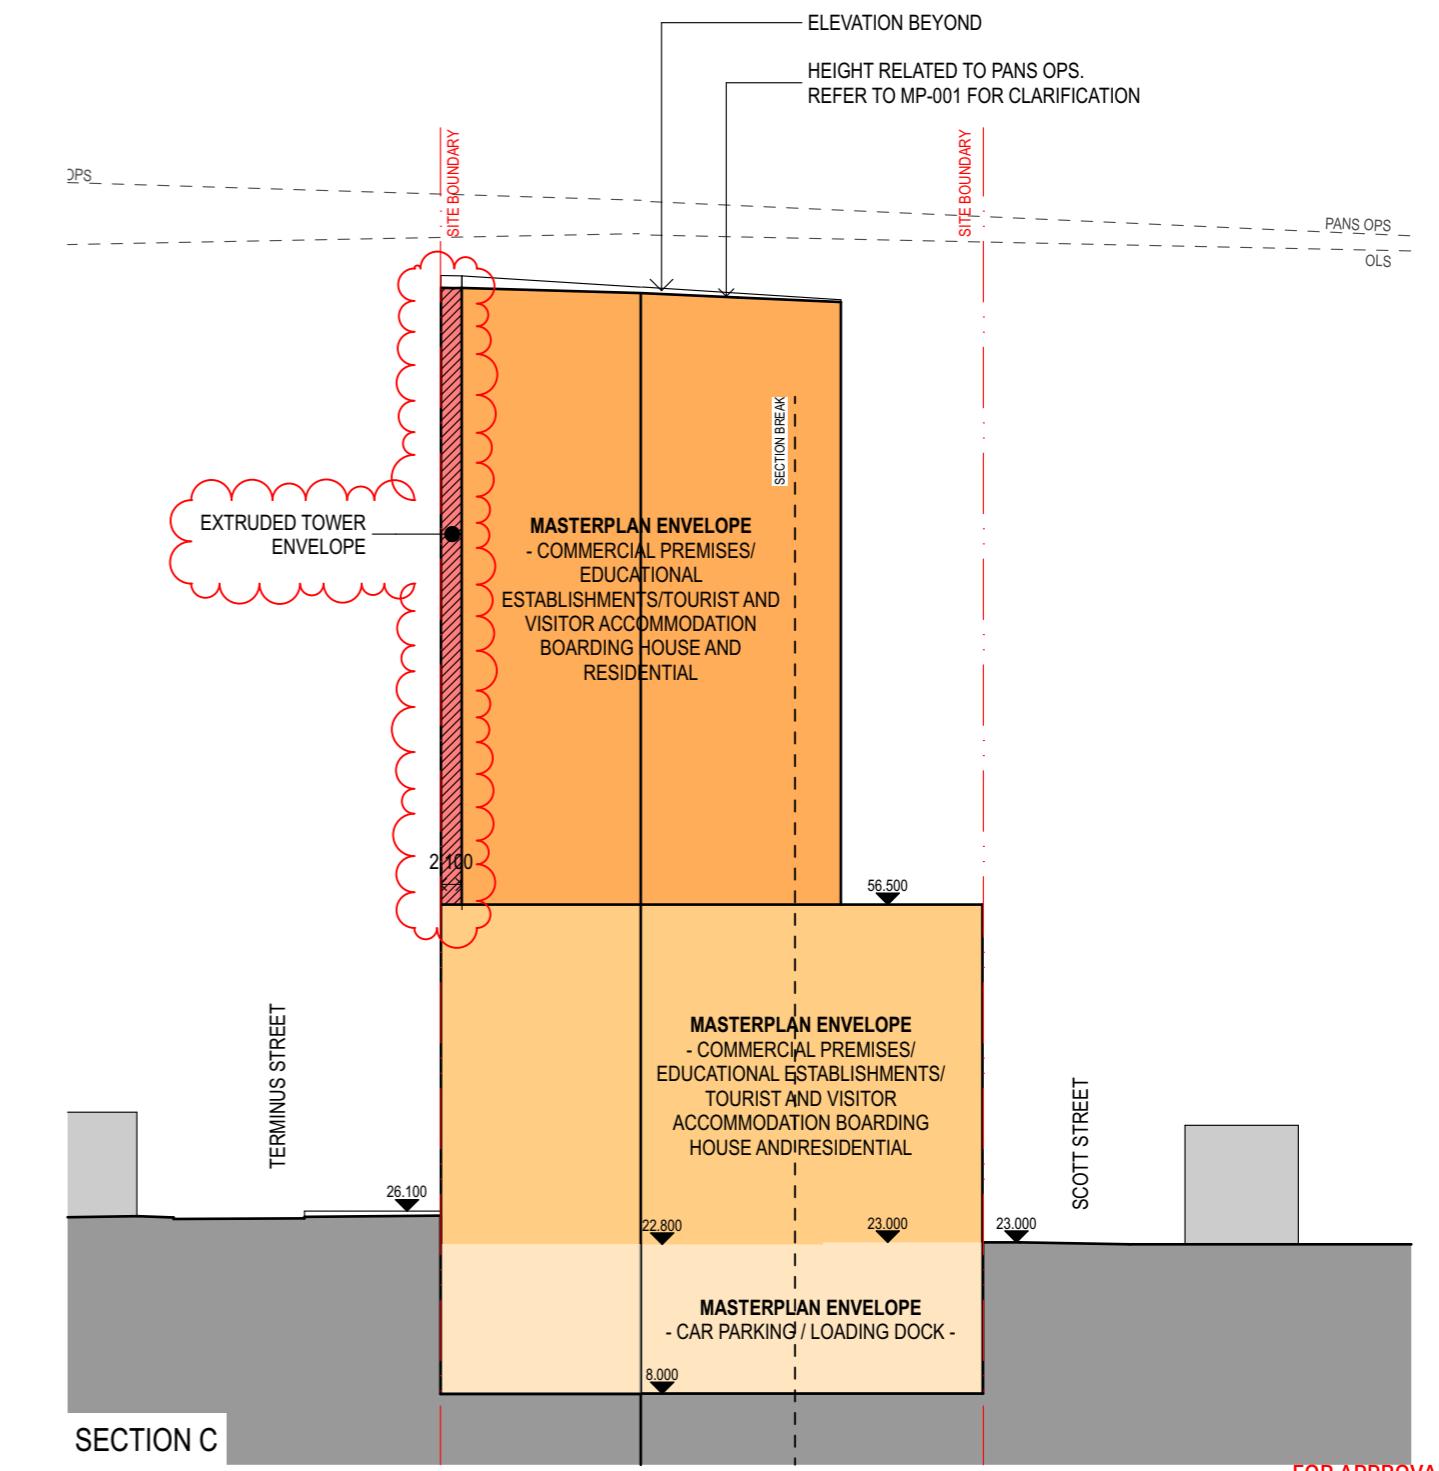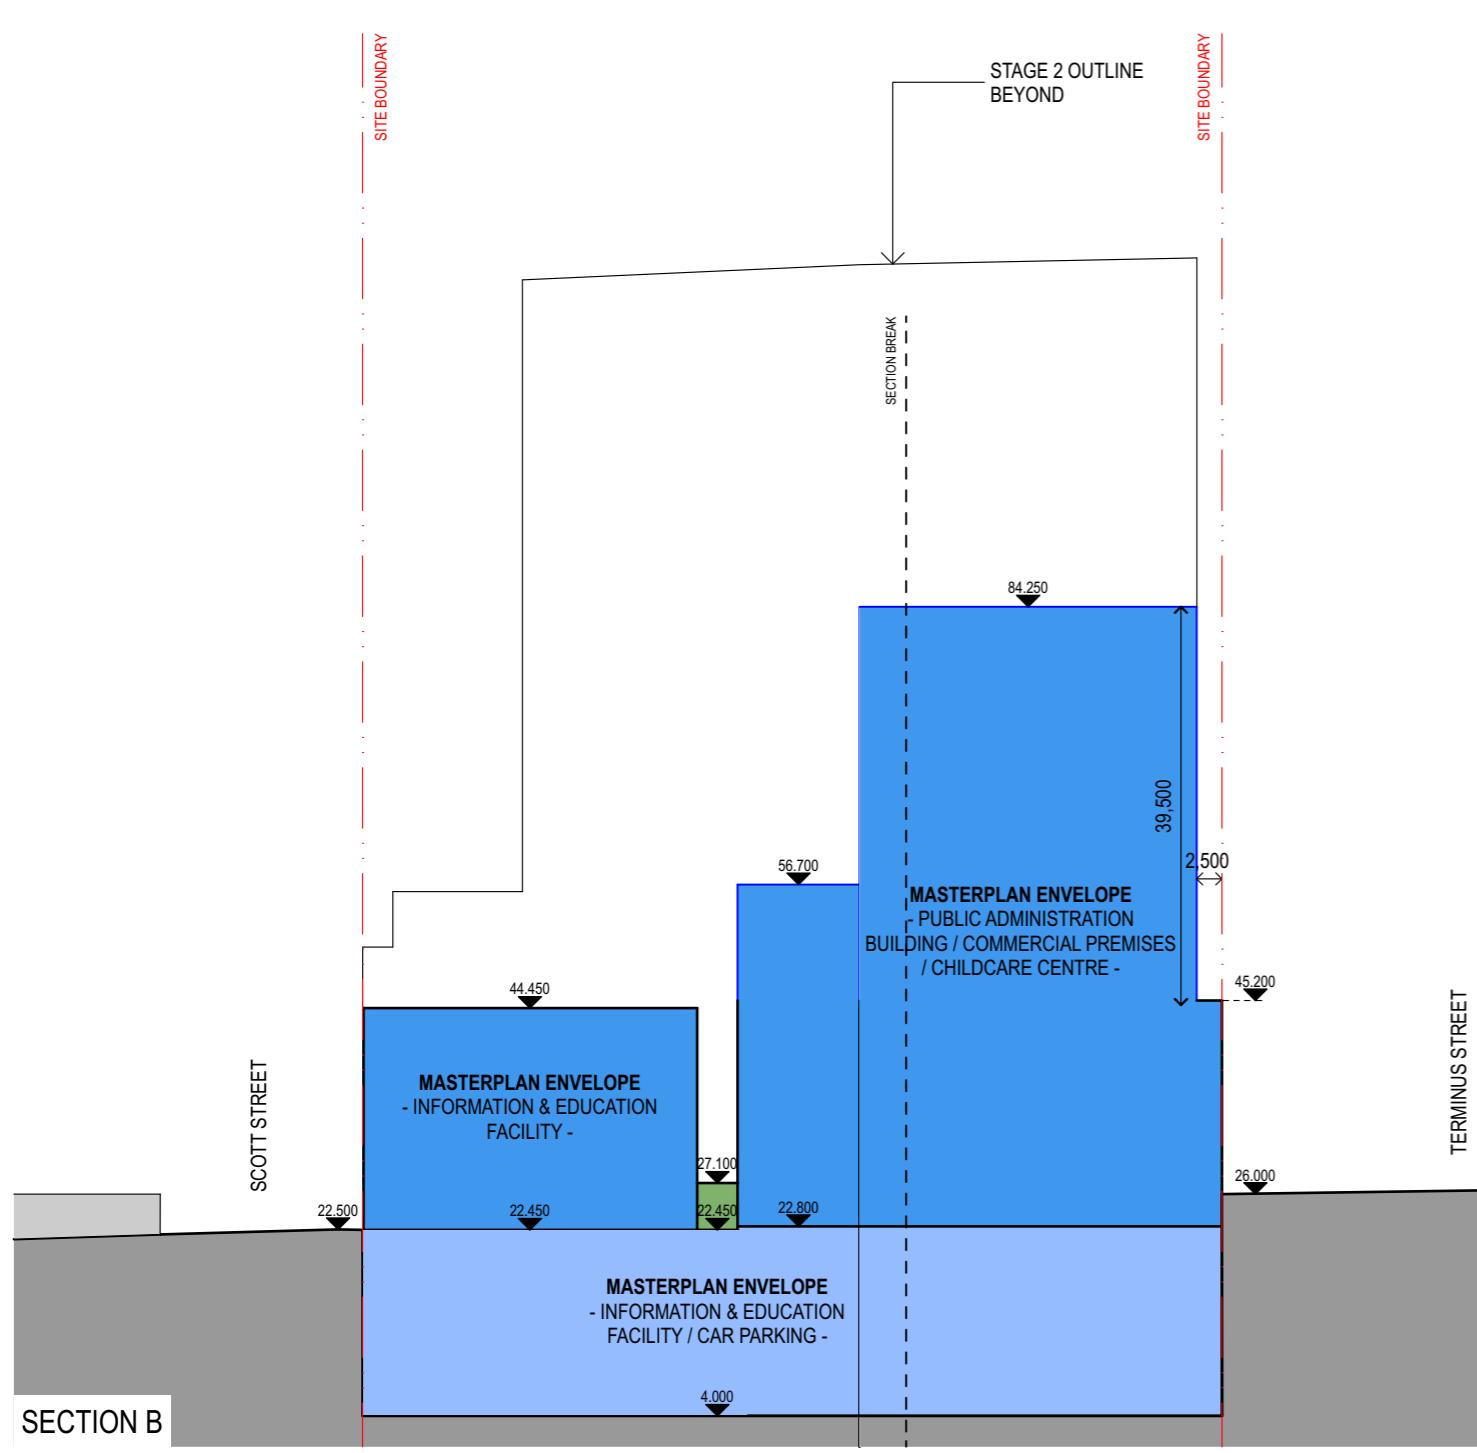

FOR APPROVAL

LIVERPOOL CIVIC PLACE GANDANGARA 52 SCOTT ST, LIVERPOOL NSW 2170	Envelope Section B & C Envelope Drawings	Rev 01 Date 21/3/2025 Description Masterplan Envelope	By DDL Chk SMP	Scale 1:750 @ A3	Code BLCP	Sheet MP-006	Rev 01	0 7.5 15 30m
--	---	---	----------------	------------------	-----------	--------------	--------	--------------

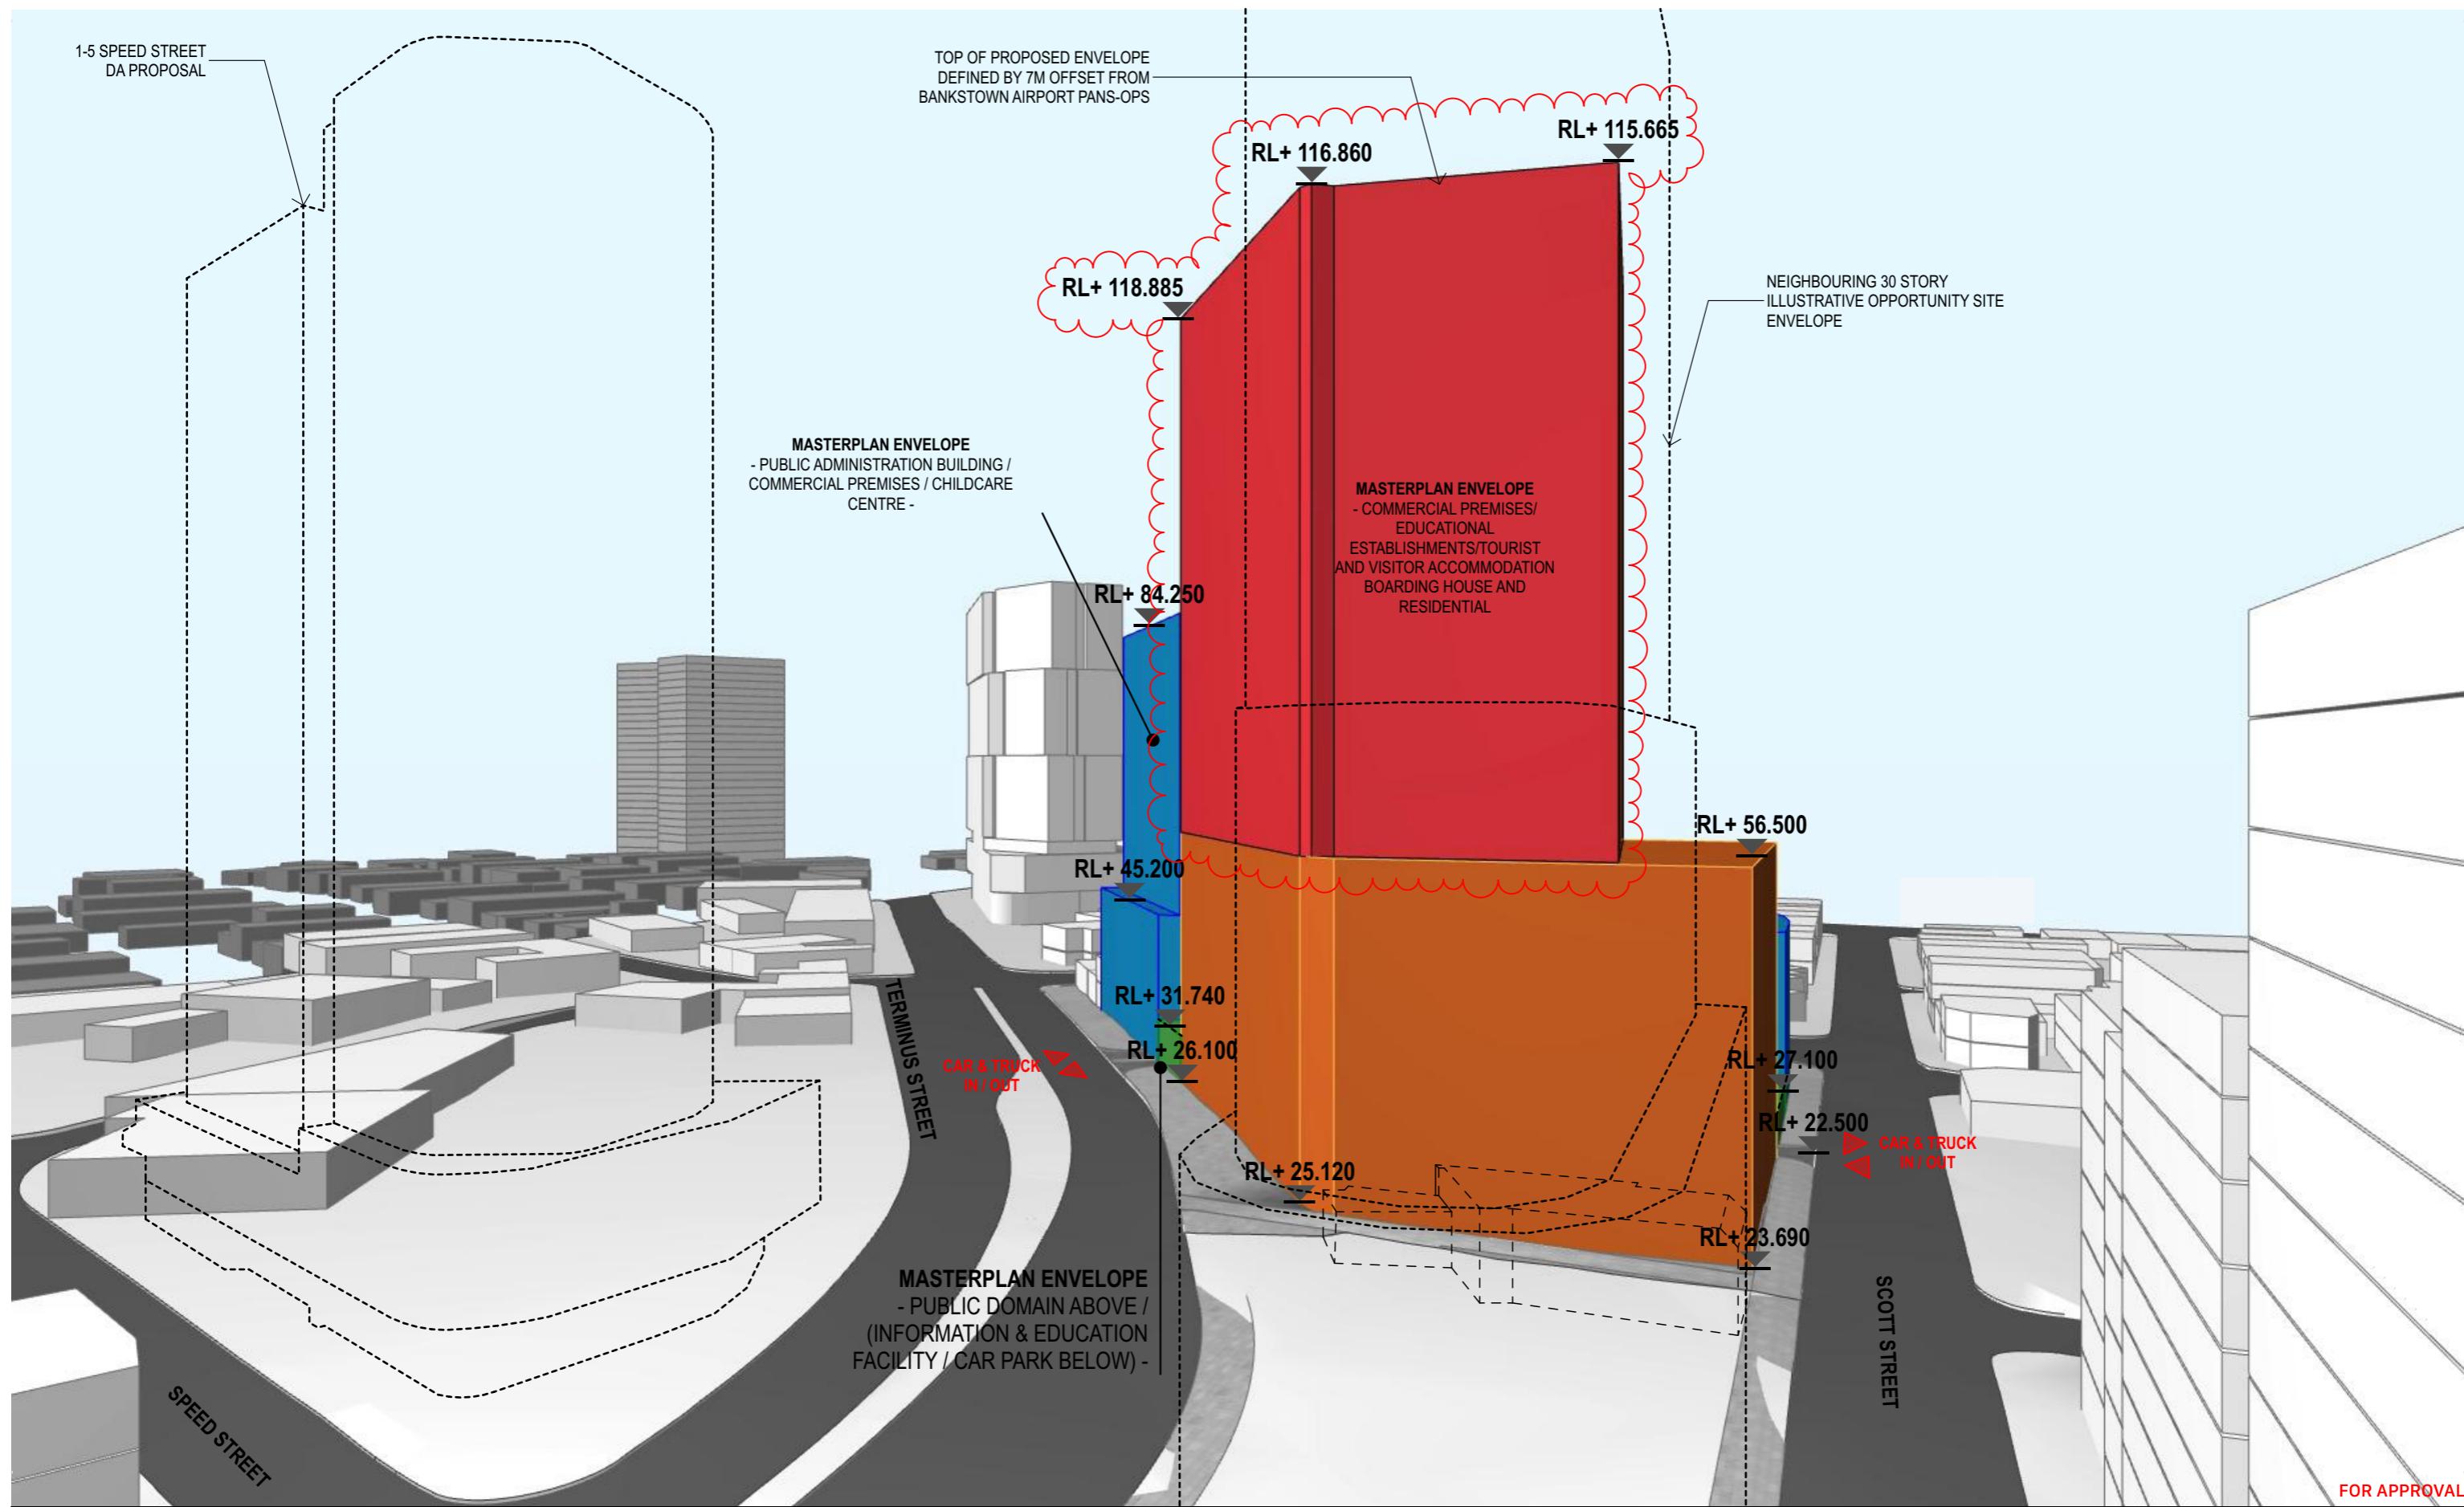

LIVERPOOL CIVIC PLACE  
GANDANGARA  
52 SCOTT ST, LIVERPOOL NSW 2170

Envelope Perspective East  
Envelope Drawings

Rev Date Description

01 21/3/2025 Masterplan Envelope

By Chk  
DDL SMP

Scale  
Not to Scale @ A3

Code  
BLCP

Sheet  
MP-007

Rev  
01