


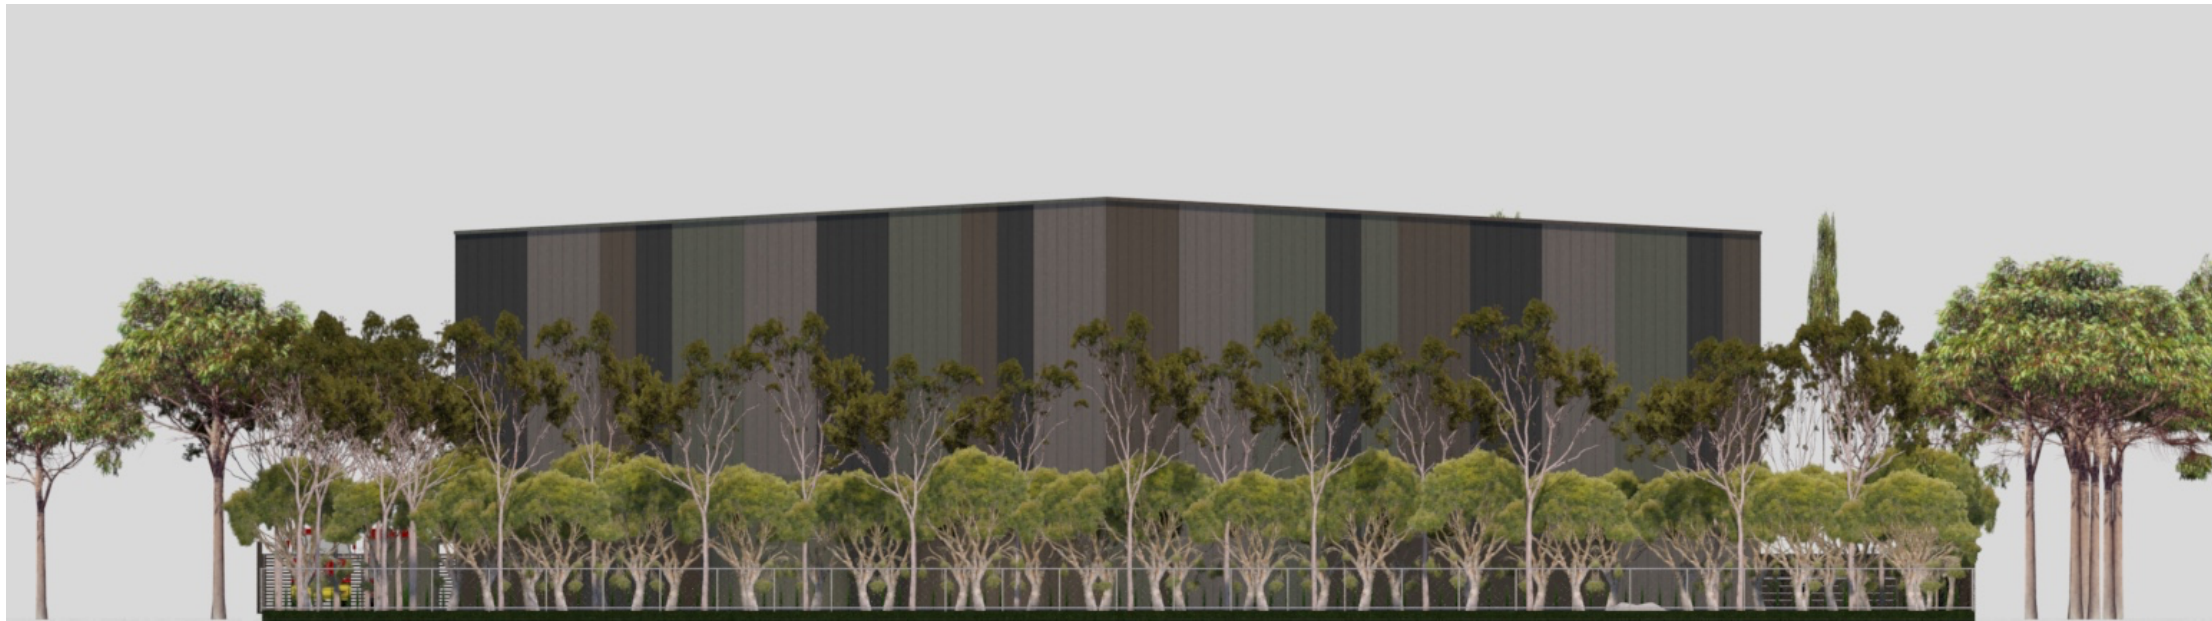

2 500M Approx. Existing Wall

Martin Road Elevation 1:300@A3

Scale approx.





1 800M post & wire fence.

Lawson Road Elevation 1:300 @ A0

Scale approx.

**Colour selections -
Steel claddings :**

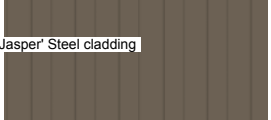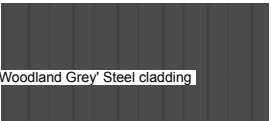

Note: Colours are representative of the proprietary colours manufactured by Bluescope Steel.