


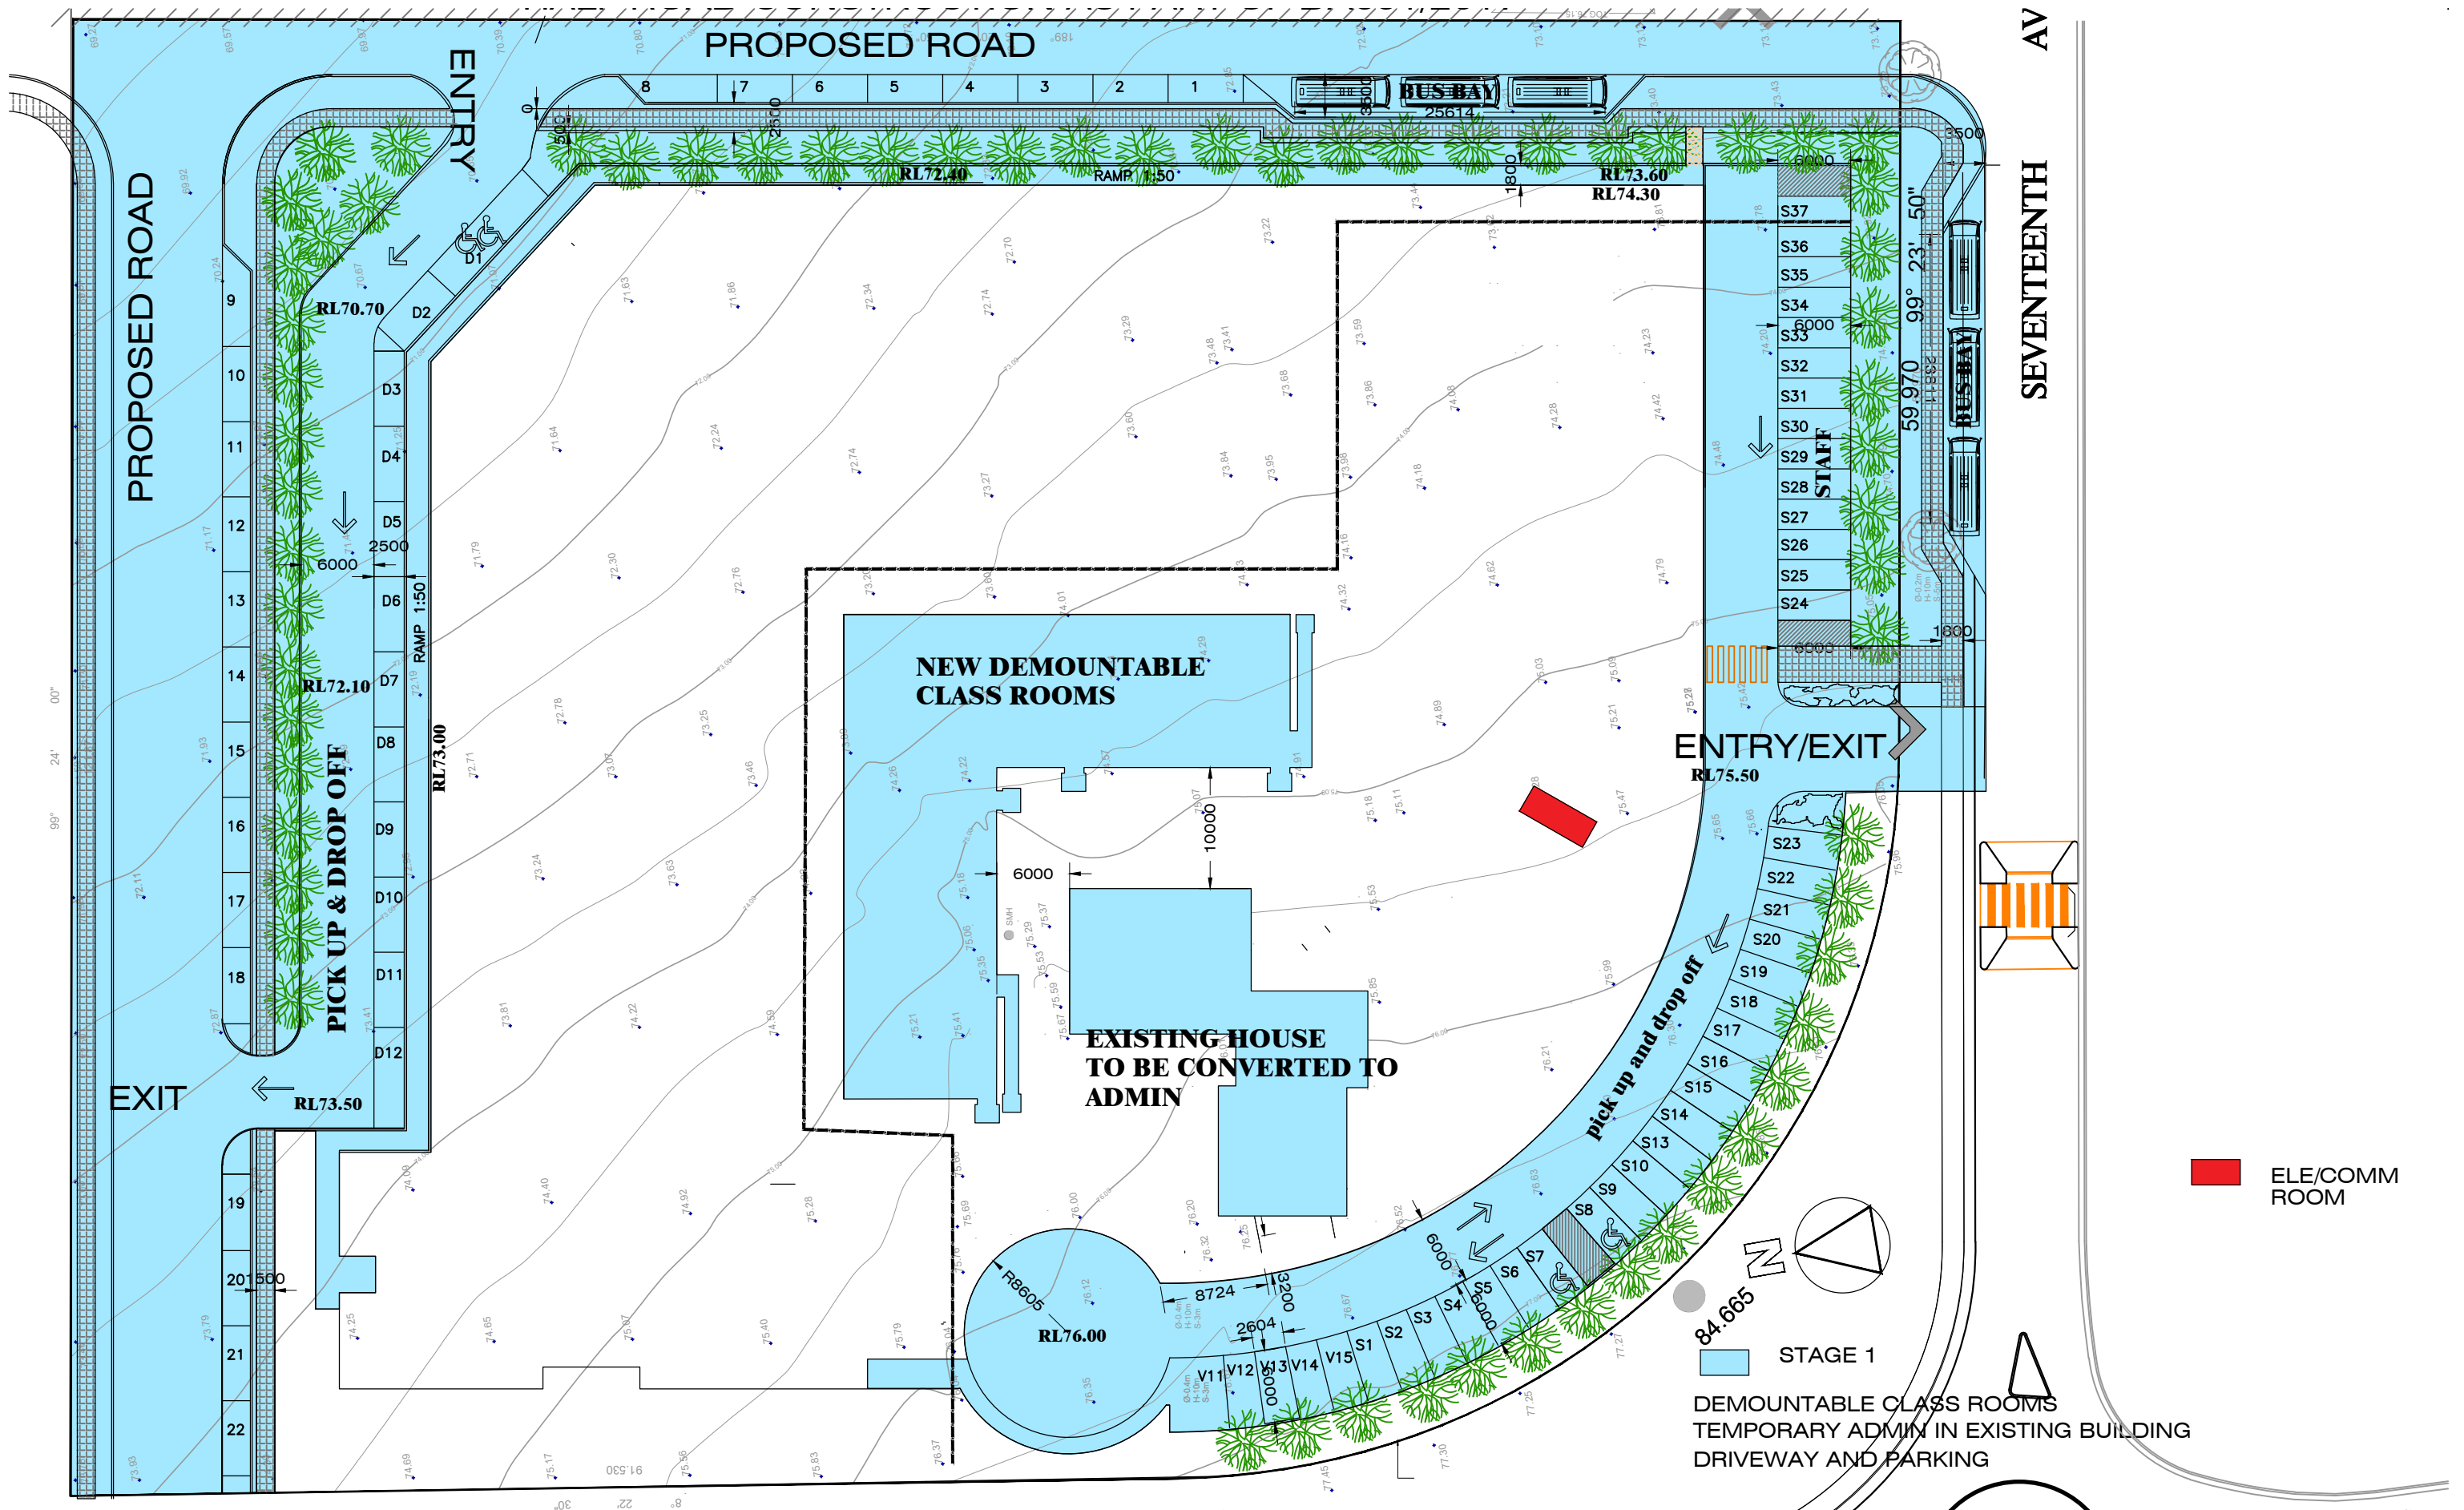

A.CHANDRAHASAN
ARCHITECT
20 Valley Road Eastwood NSW 2122
PH. 0433 599 222

CLIENT
Al Mabarat Benevolent Society Ltd
PROJECT
Arrahman College
Lot 95-105, 17th Avenue, Austral


STAGE 1

DRAWN
HASAN

SCALE
1:500

DATE
20-09-2017

DWG No.
14.09/DA04A

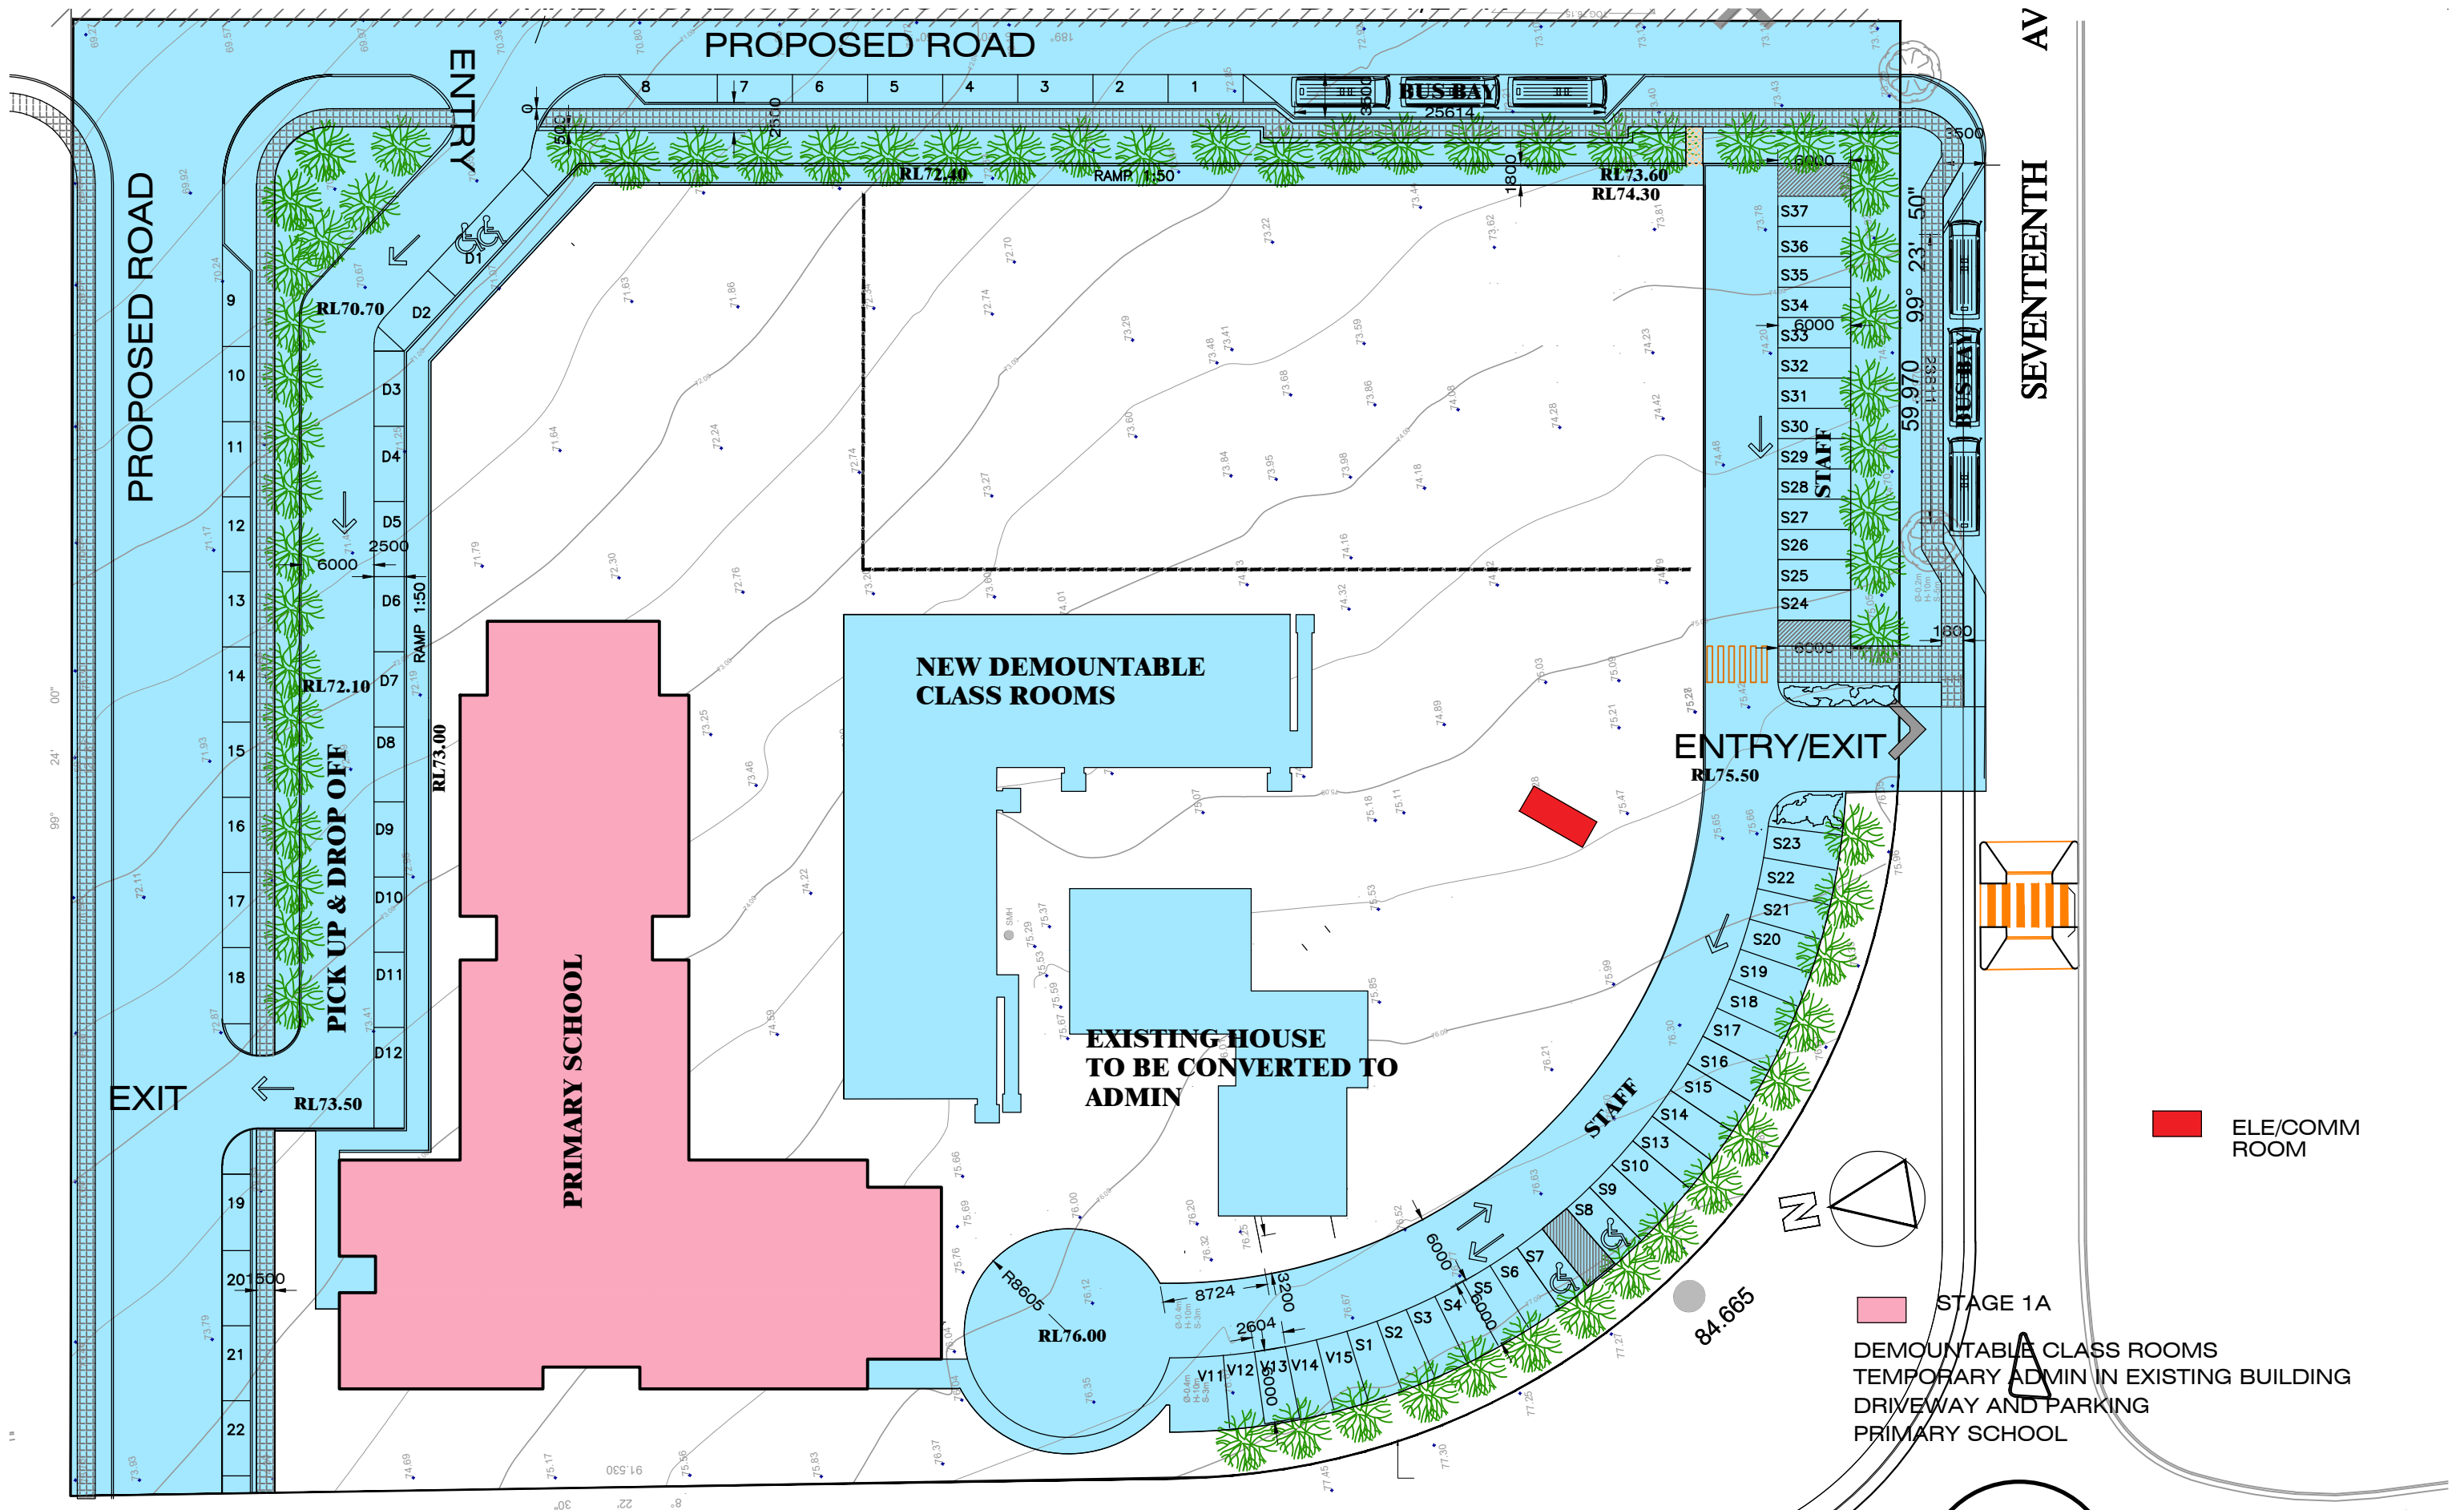

A.CHANDRAHASAN
ARCHITECT
20 Vallev Road Eastwood NSW 2122
PH. [REDACTED]

CLIENT
Al Mabarat Benevolent Society Ltd
PROJECT
Arrahman College
Lot 95-105, 17th Avenue, Austral


STAGE 1A

DRAWN
HASAN

SCALE
1:500

DATE
20-09-2017

DWG No.
14.09/DA05A

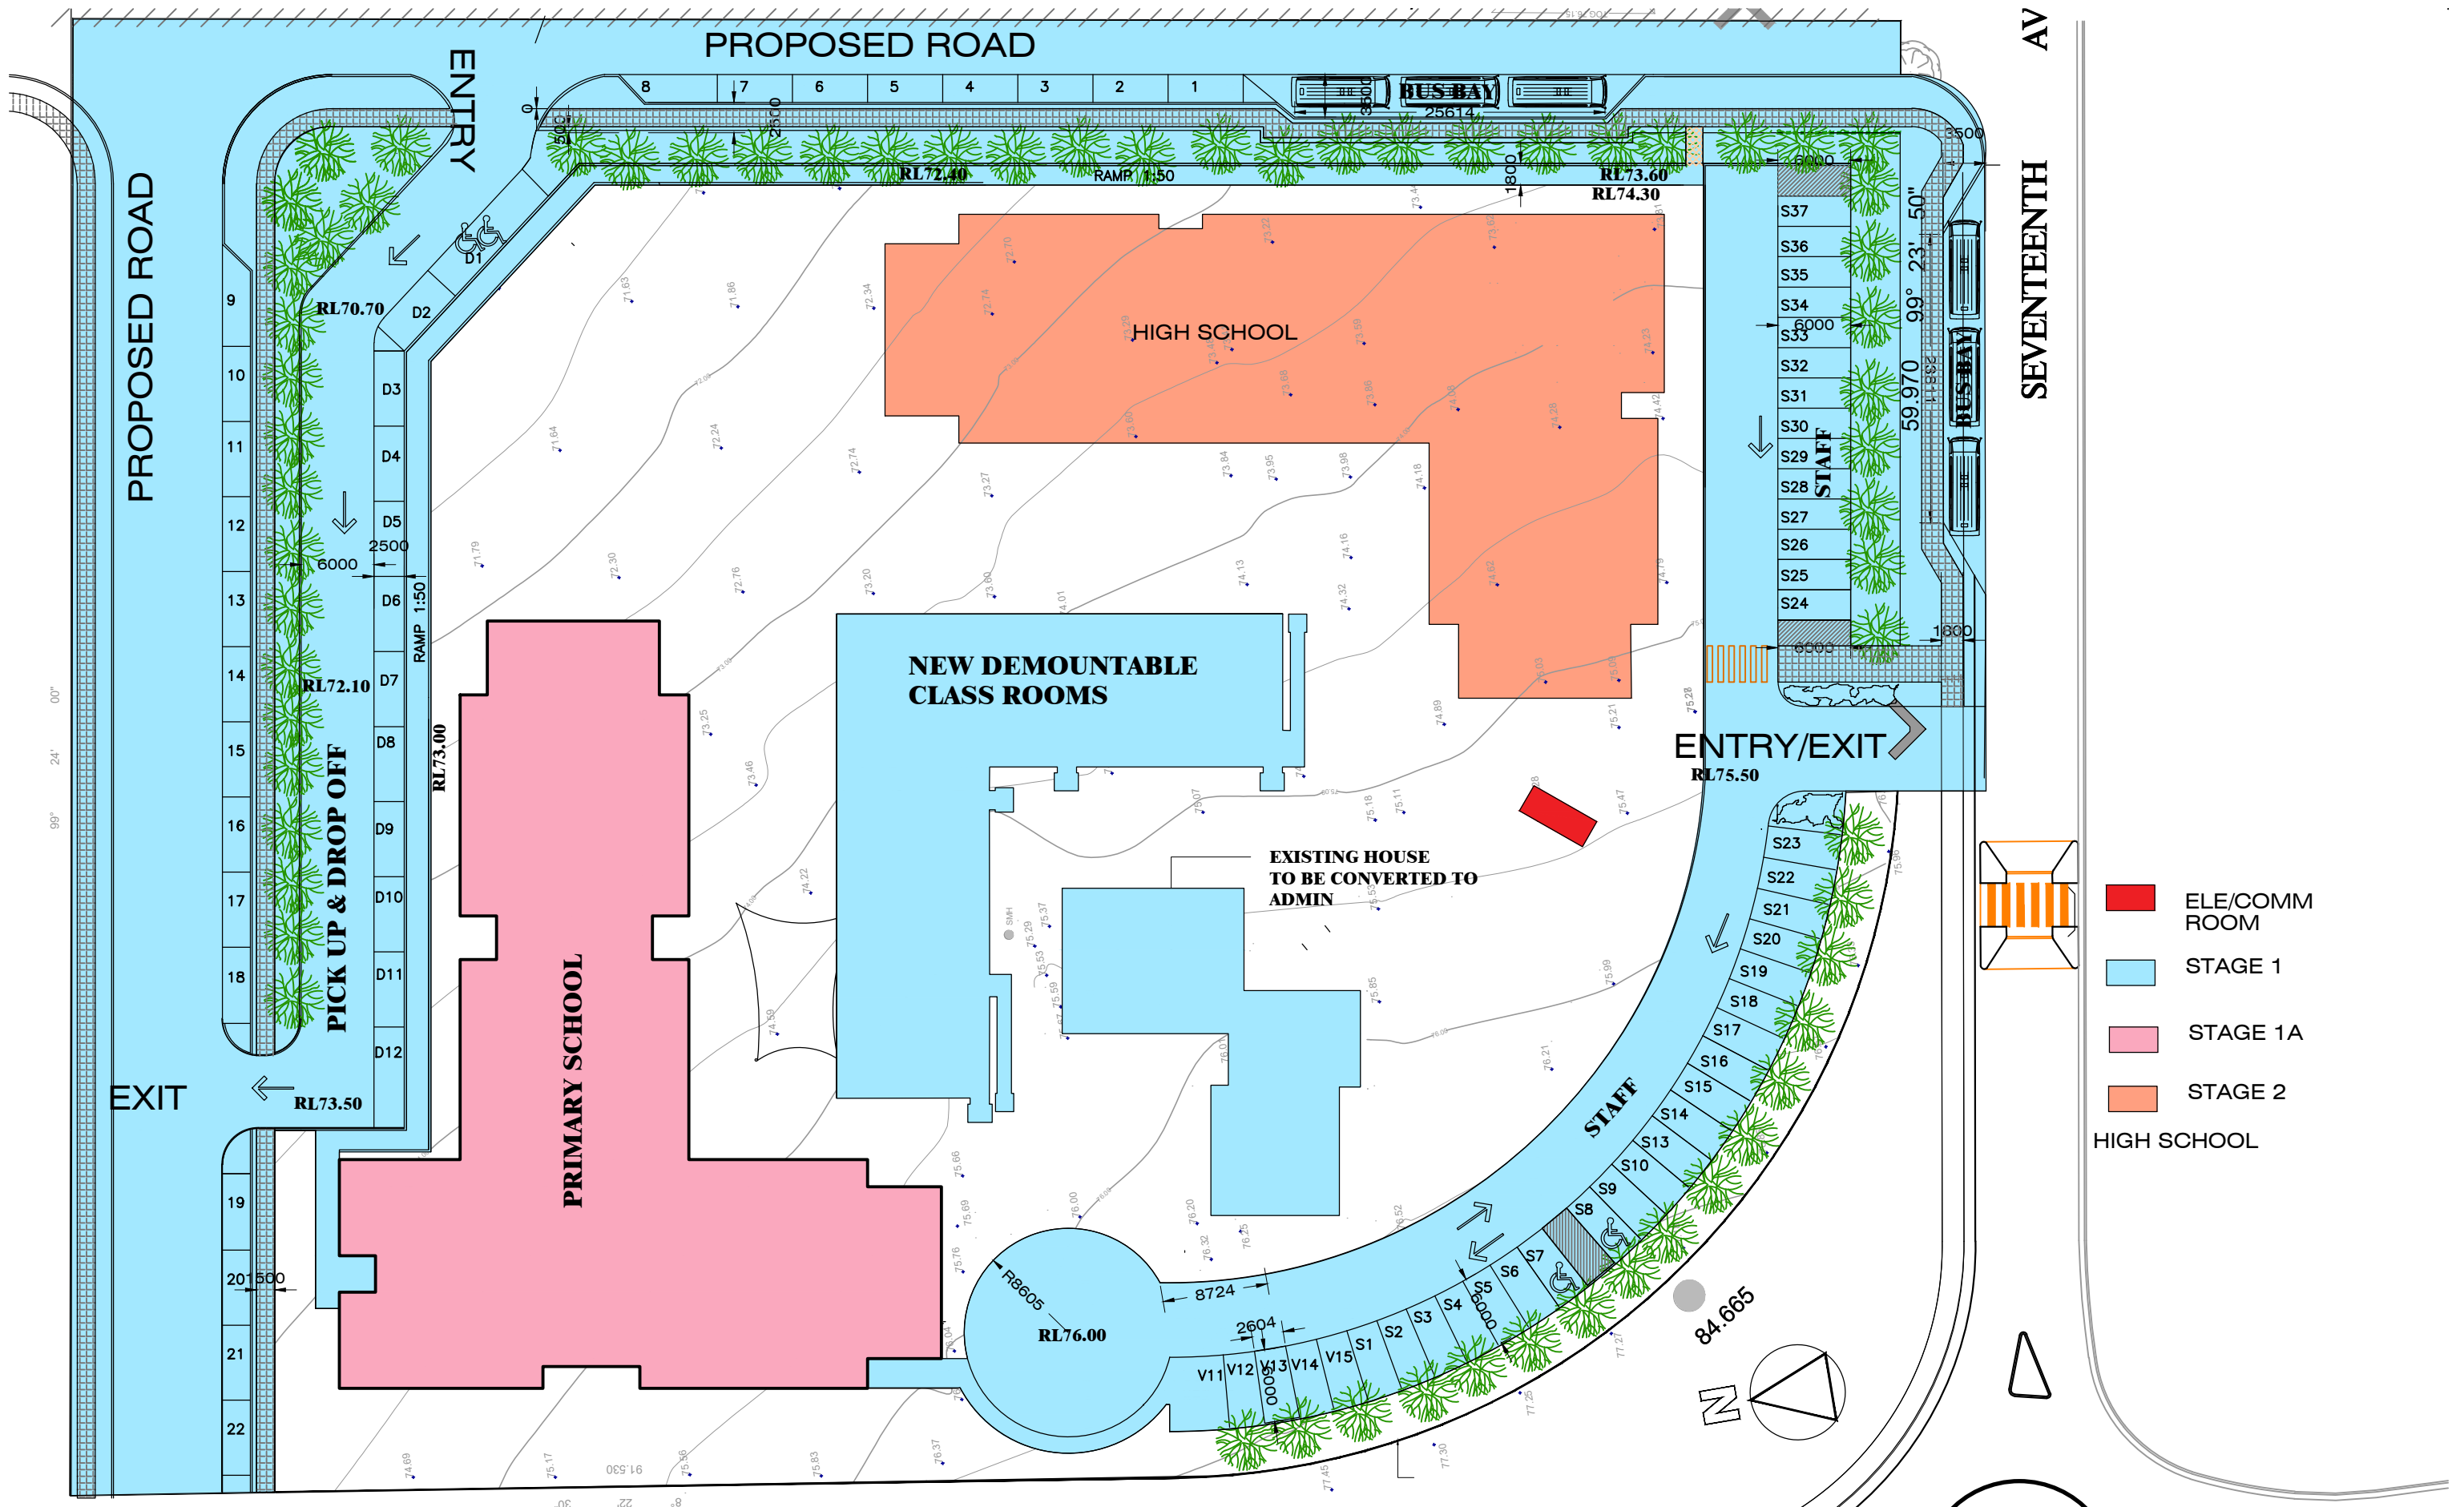

A.CHANDRAHASAN
ARCHITECT
20 Valley Road Eastwood NSW 2122
PH. 0433 599 222

CLIENT
Al Mabarat Benevolent Society Ltd
PROJECT
Arrahman College
Lot 95-105, 17th Avenue, Austral


STAGE 2

DRAWN
HASAN

SCALE
1:500

DATE
20-09-2017

DWG No.
14.09/DA06A

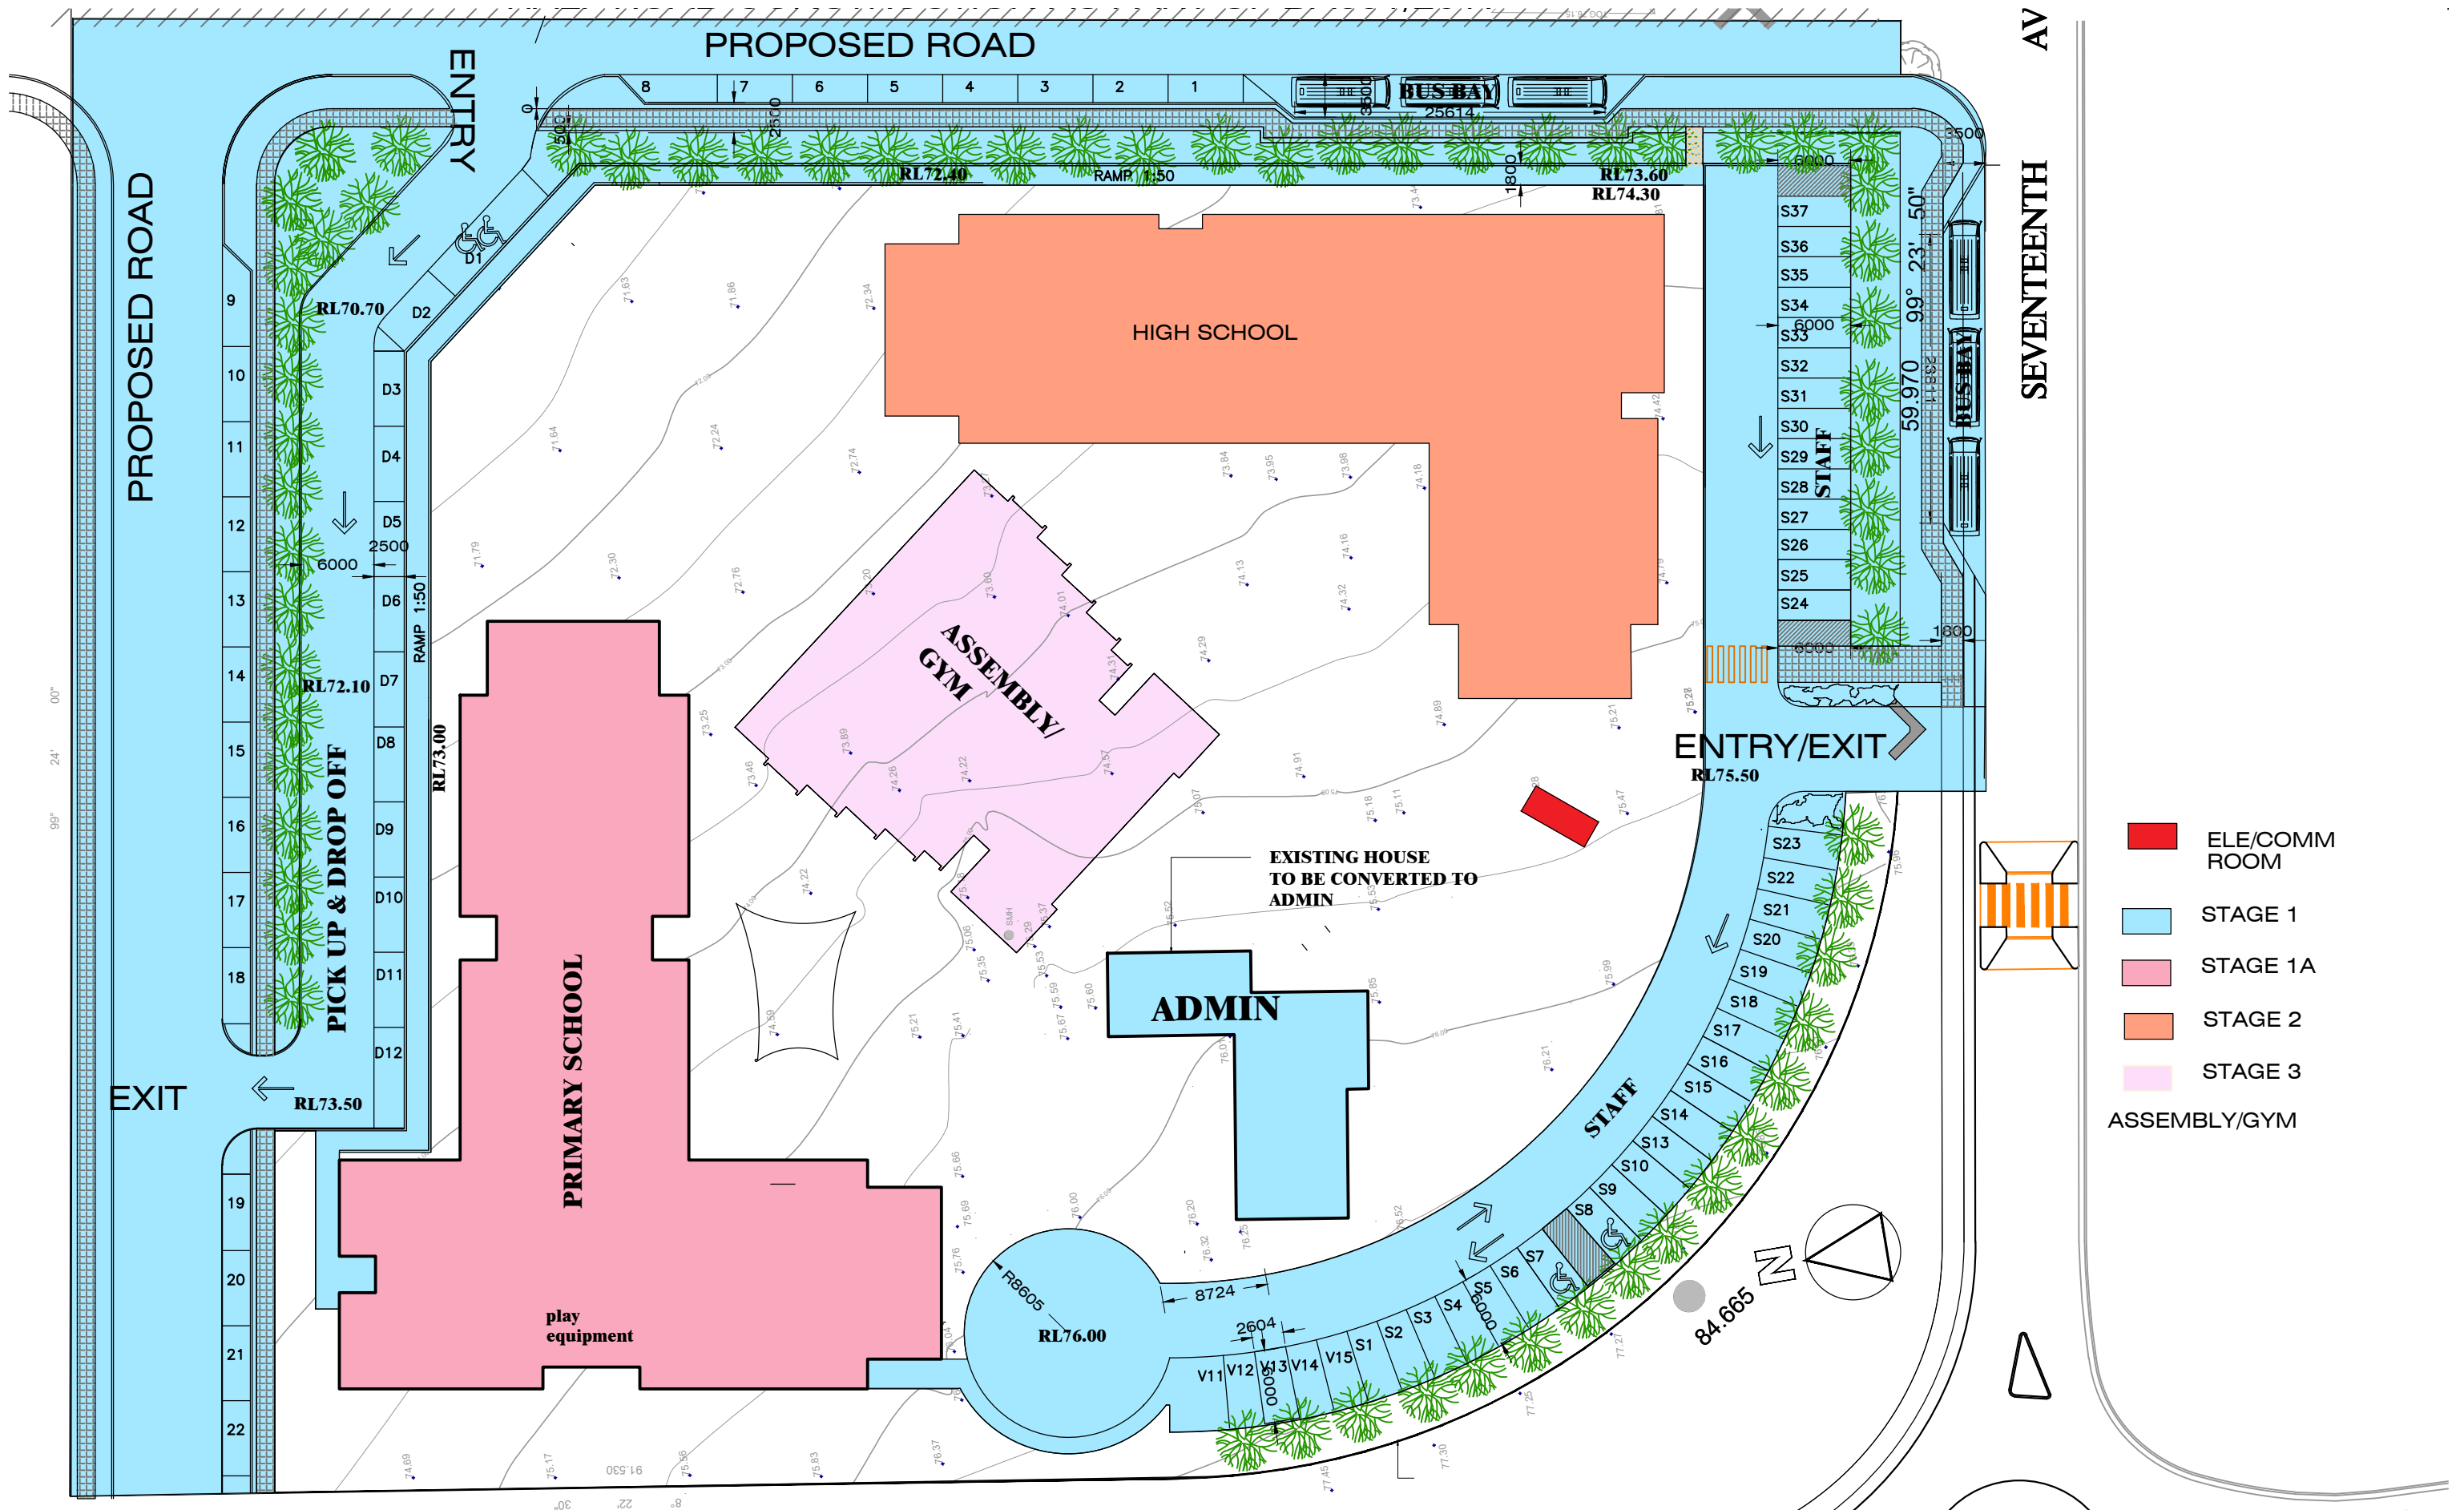

- ELE/COMM ROOM
- STAGE 1
- STAGE 1A
- STAGE 2
- STAGE 3
- ASSEMBLY/GYM

A.CHANDRAHASAN
ARCHITECT
20 Valley Road Eastwood NSW 2122
PH. 0433 599 222

CLIENT
Al Mabarat Benevolent Society Ltd
PROJECT
Arrahman College
Lot 95-105, 17th Avenue, Austral

STAGE 3	DRAWN HASAN	DWG No.
	SCALE 1:500	DATE 20-09-2017

