


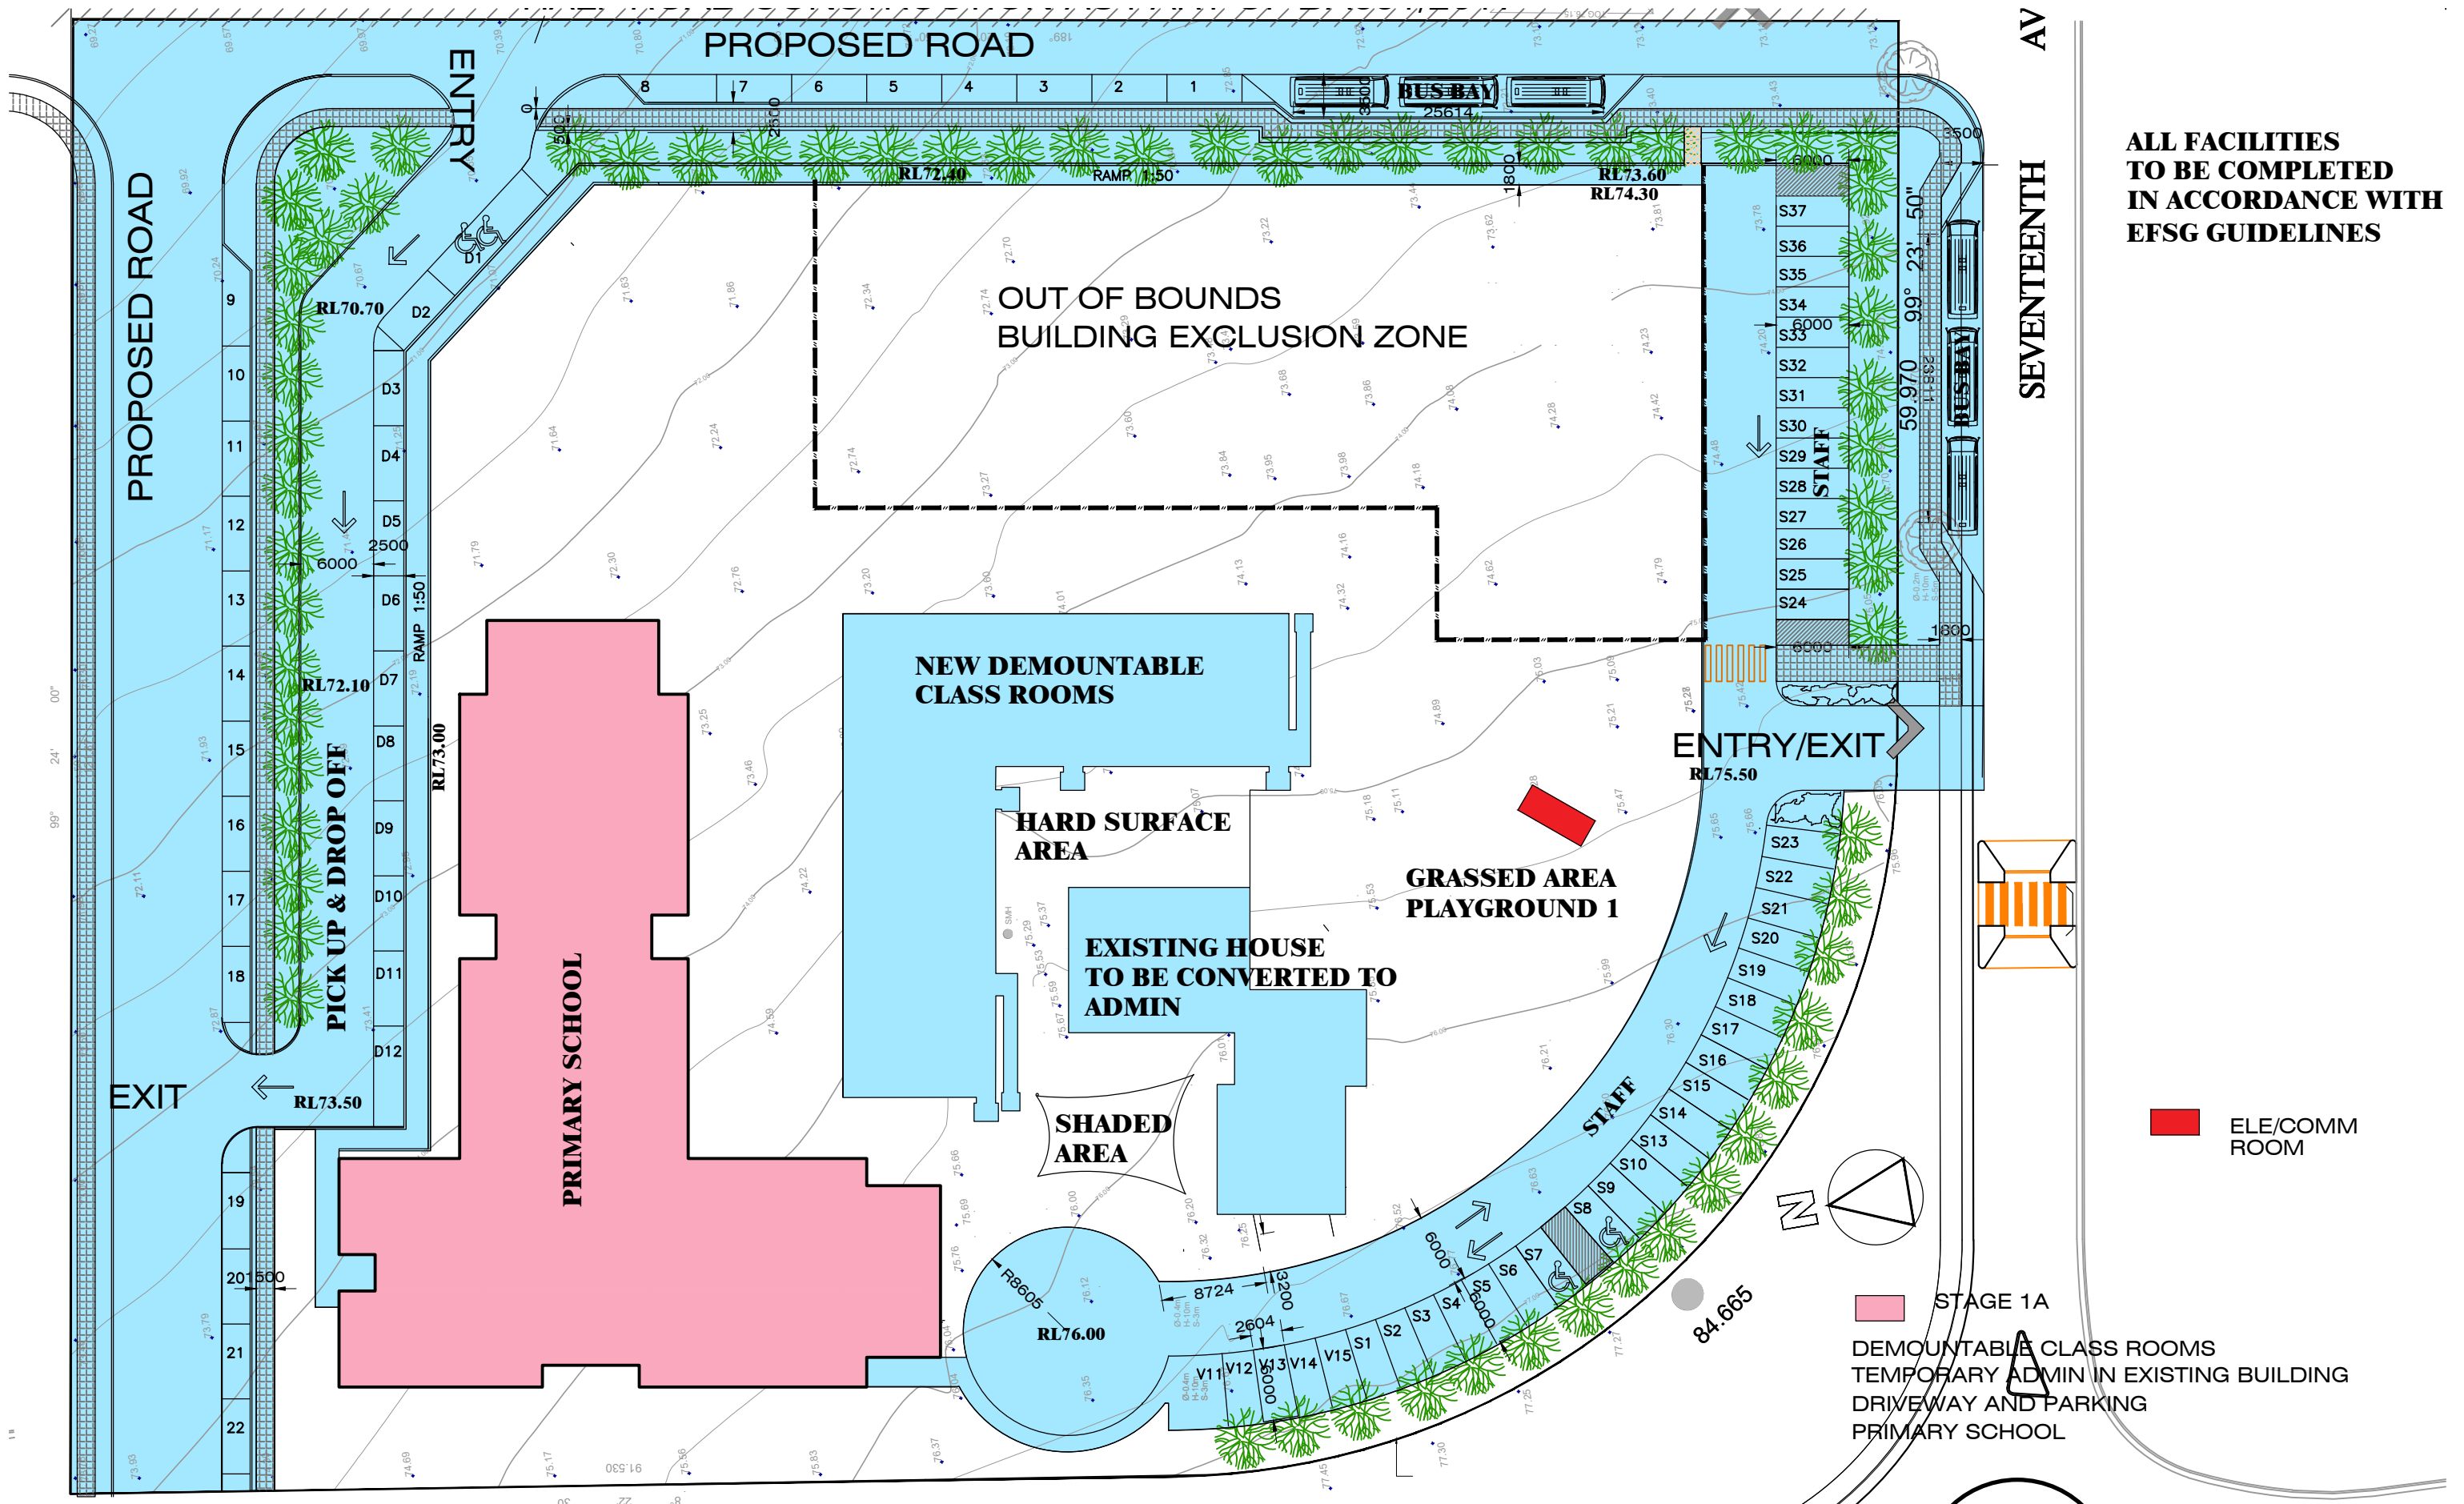

A.CHANDRAHASAN
ARCHITECT
 20 Valley Road Eastwood NSW 2122
 PH. 0433 599 222

CLIENT
Al Mabarar Benevolent Society Ltd
 PROJECT
 Arrahman College
 Lot 95-105, 17th Avenue, Austral

STAGE 1A

DRAWN
 HASAN

SCALE
 1:500

DATE
 20-09-2017

DWG No.
 14.09/DA05A