


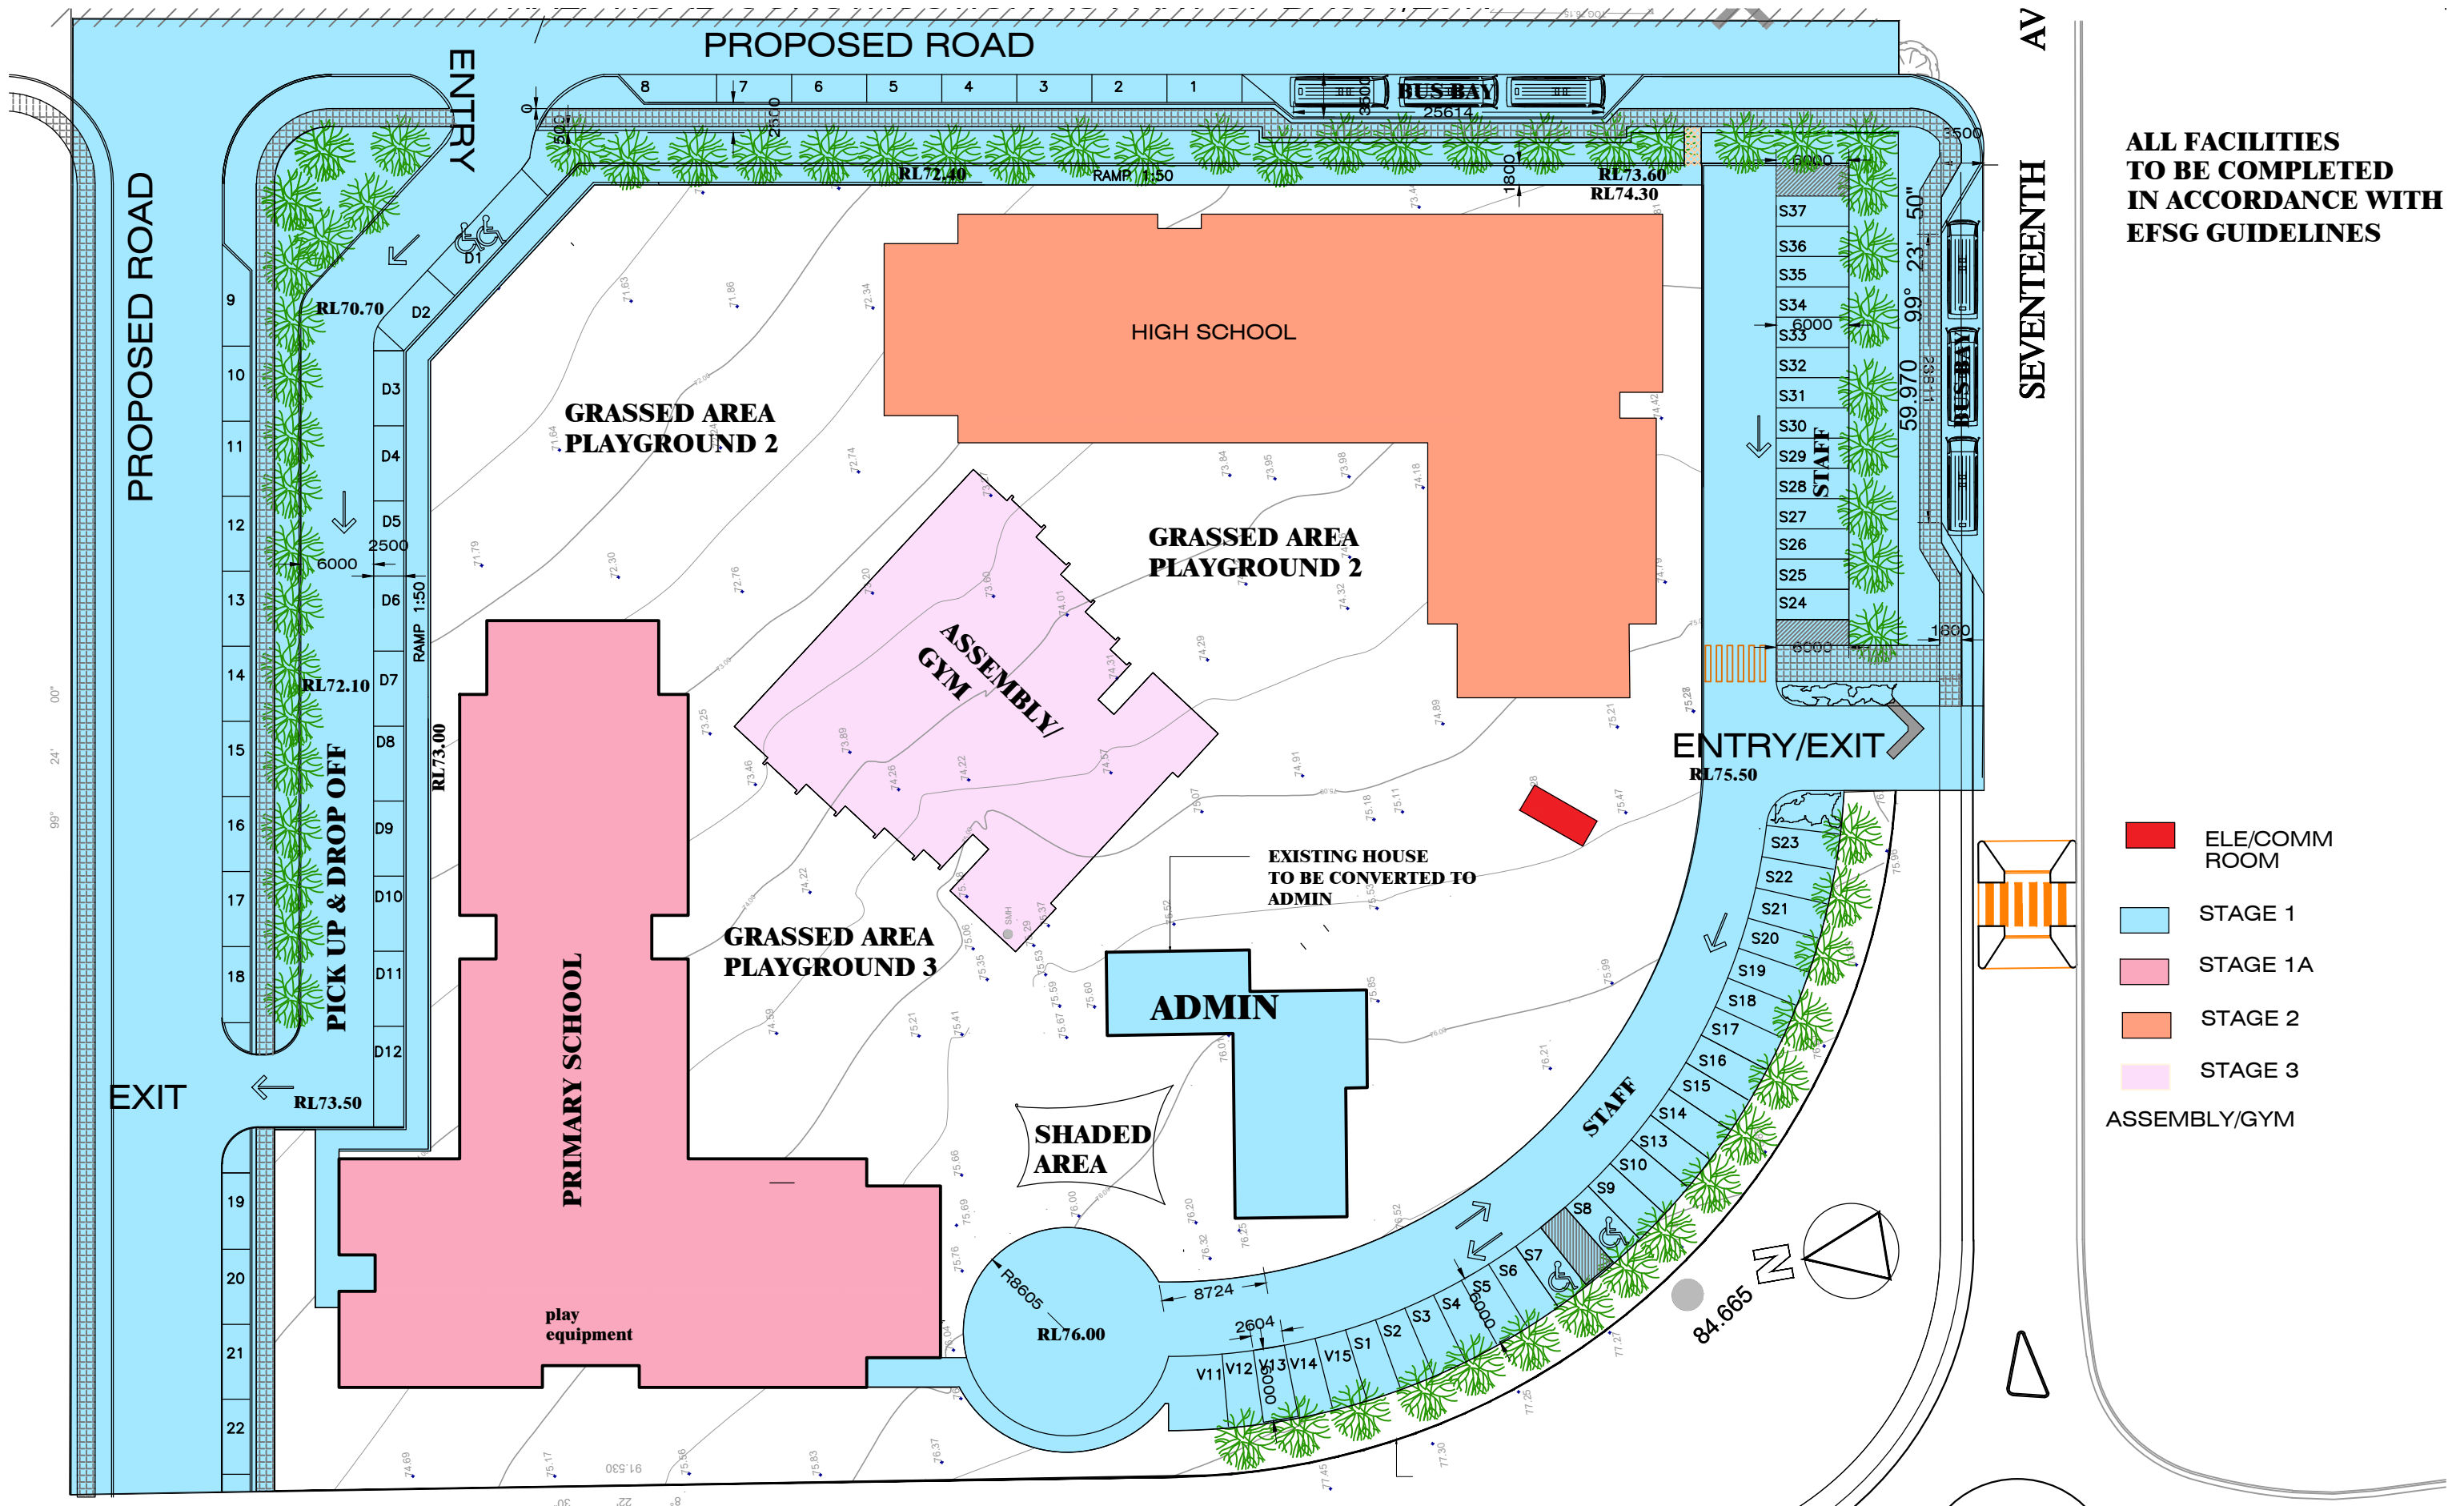

A.CHANDRAHASAN
ARCHITECT
20 Valley Road Eastwood NSW 2122
PH. 0433 599 222

CLIENT
Al Mabarat Benevolent Society Ltd
PROJECT
Arrahman College
Lot 95-105, 17th Avenue, Austral

STAGE 3

DRAWN
HASAN

SCALE
1:500

DATE
20-09-2017

DWG No.
14.09/DA07A