


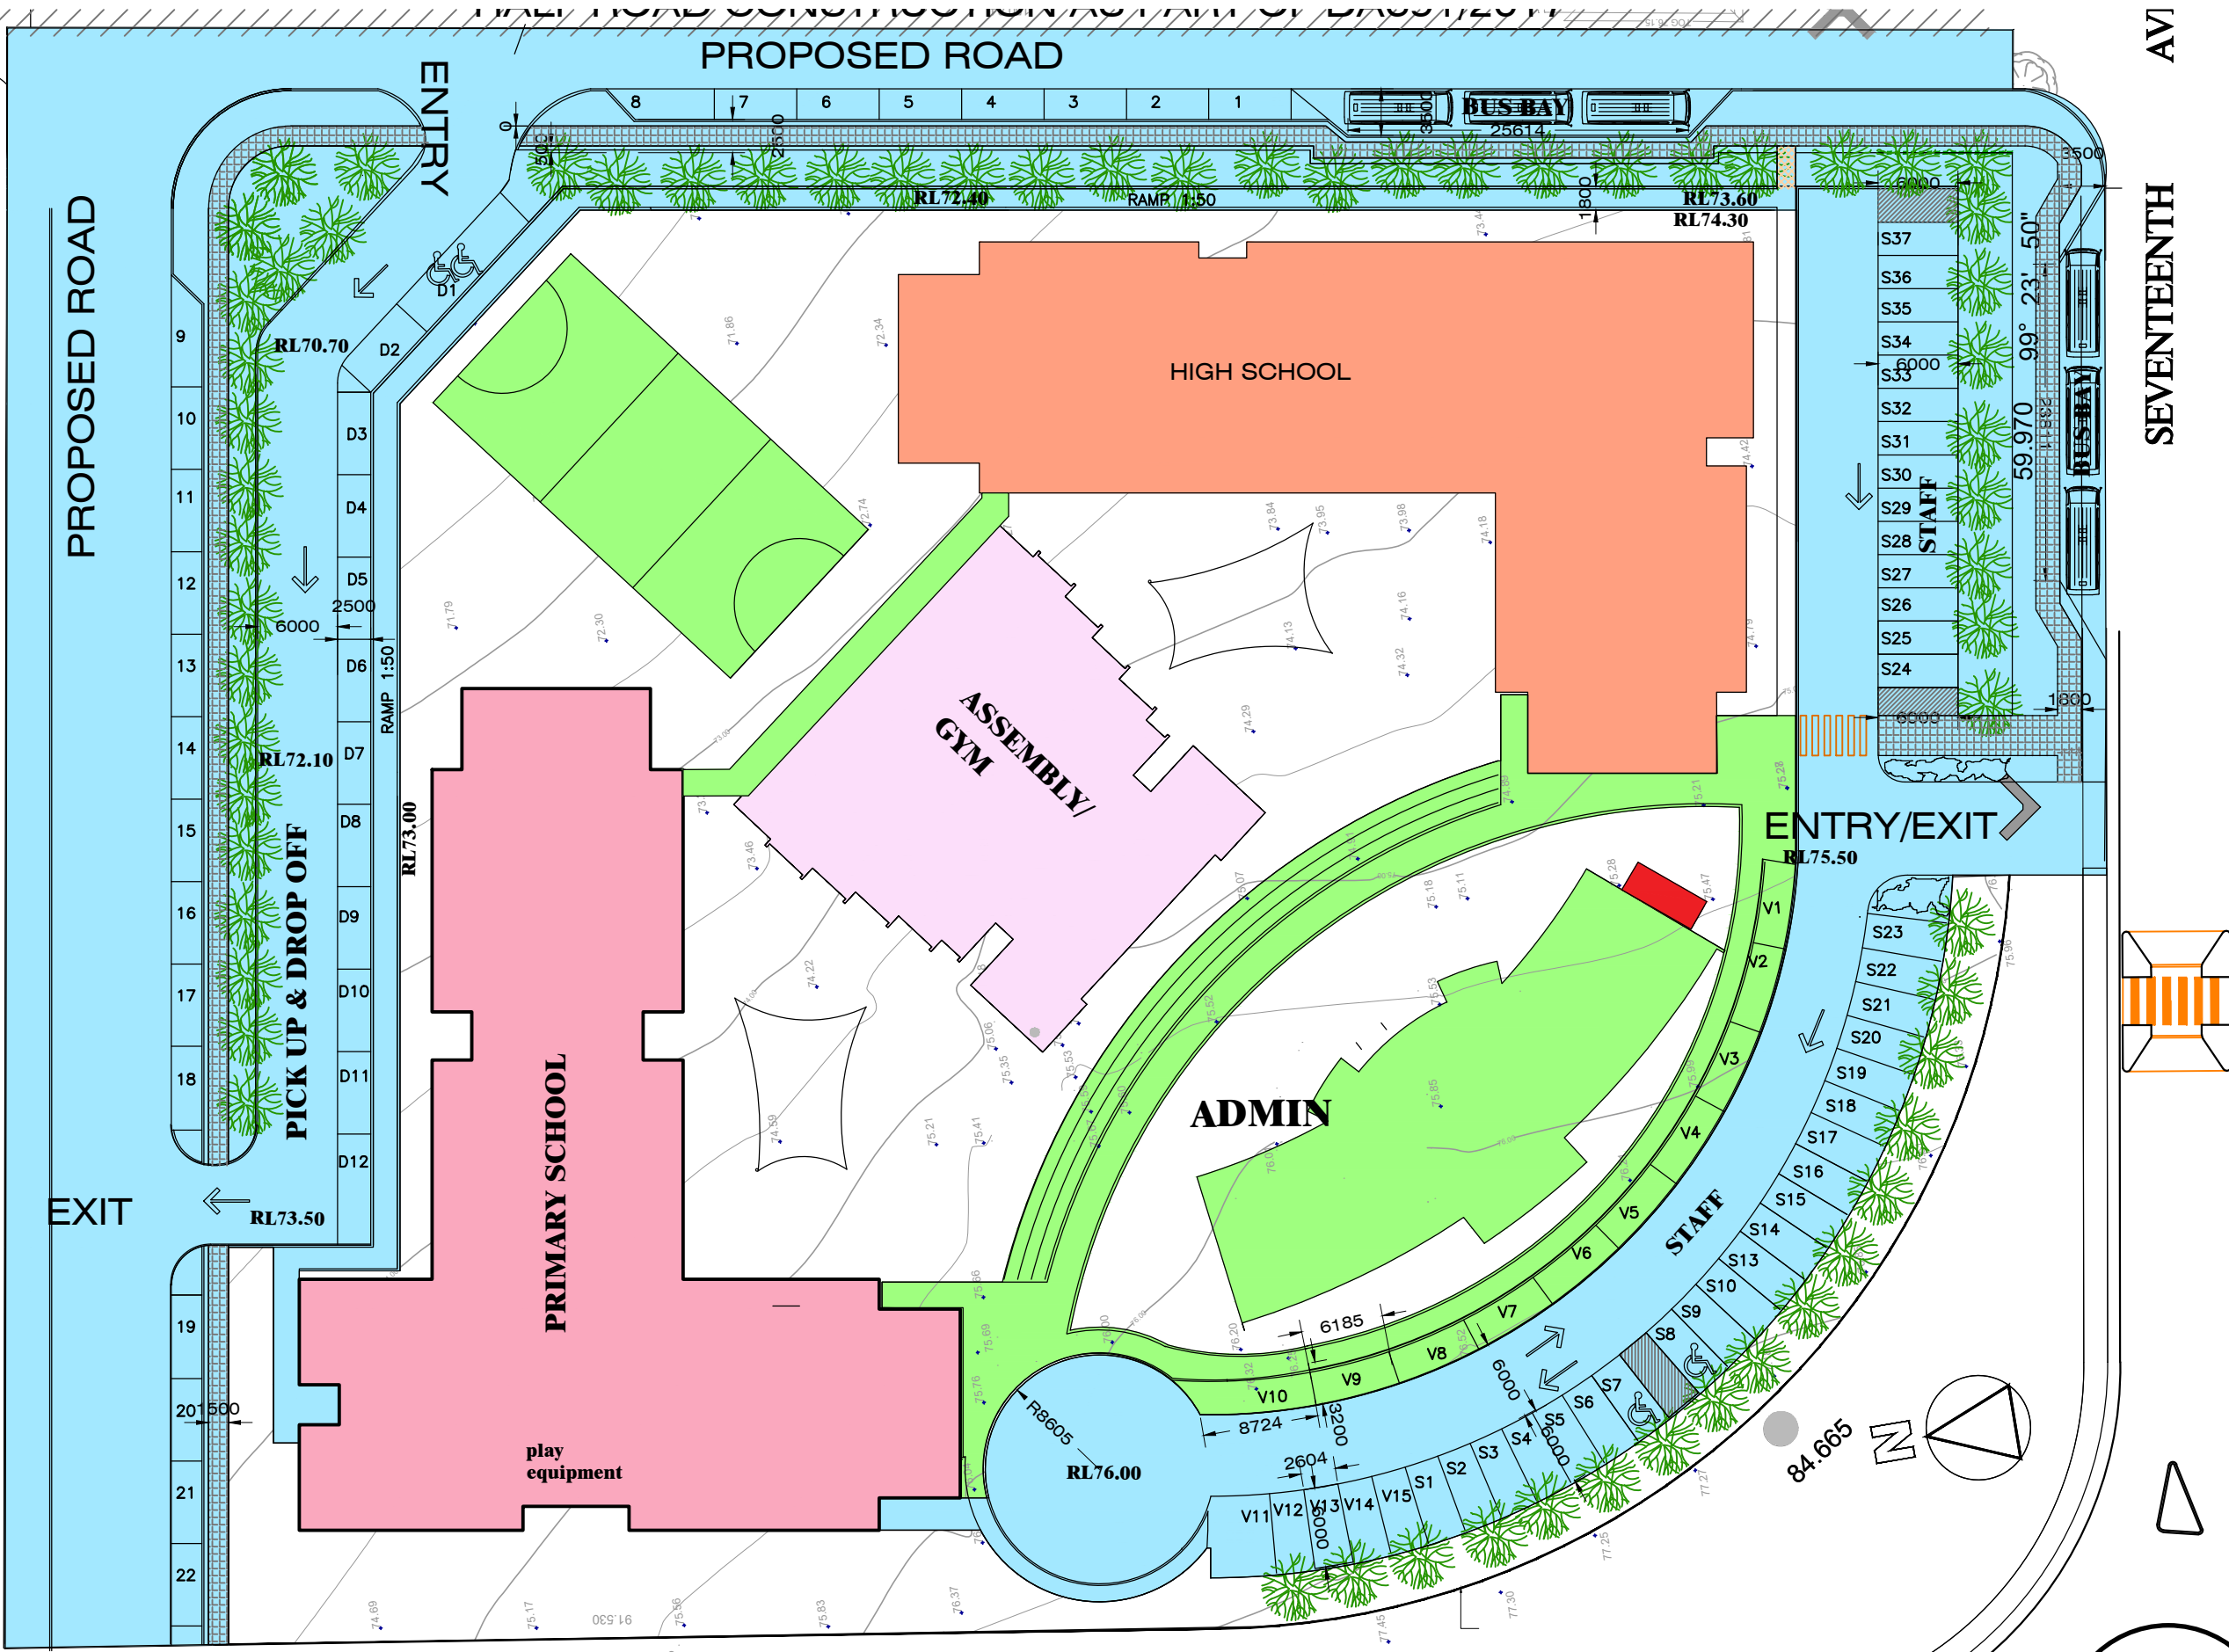

ALL FACILITIES
TO BE COMPLETED
IN ACCORDANCE WITH
EFSG GUIDELINES

- ELE/COMM ROOM
- STAGE 1
- STAGE 1A
- STAGE 2
- STAGE 3
- STAGE 4
- ADMIN

A.CHANDRAHASAN
ARCHITECT
20 Valley Road Eastwood NSW 2122
PH. 0433 599 222

Al Mabarar Benevolent Society Ltd
PROJECT
Arrahman College
Lot 95-105, 17th Avenue, Austral

STAGE 4

HASAN	DATE	DWG No.
SCALE 1:500	20-09-2017	14.09/DA08A