


Council Drawing No. 185/2021-1

Road Name References

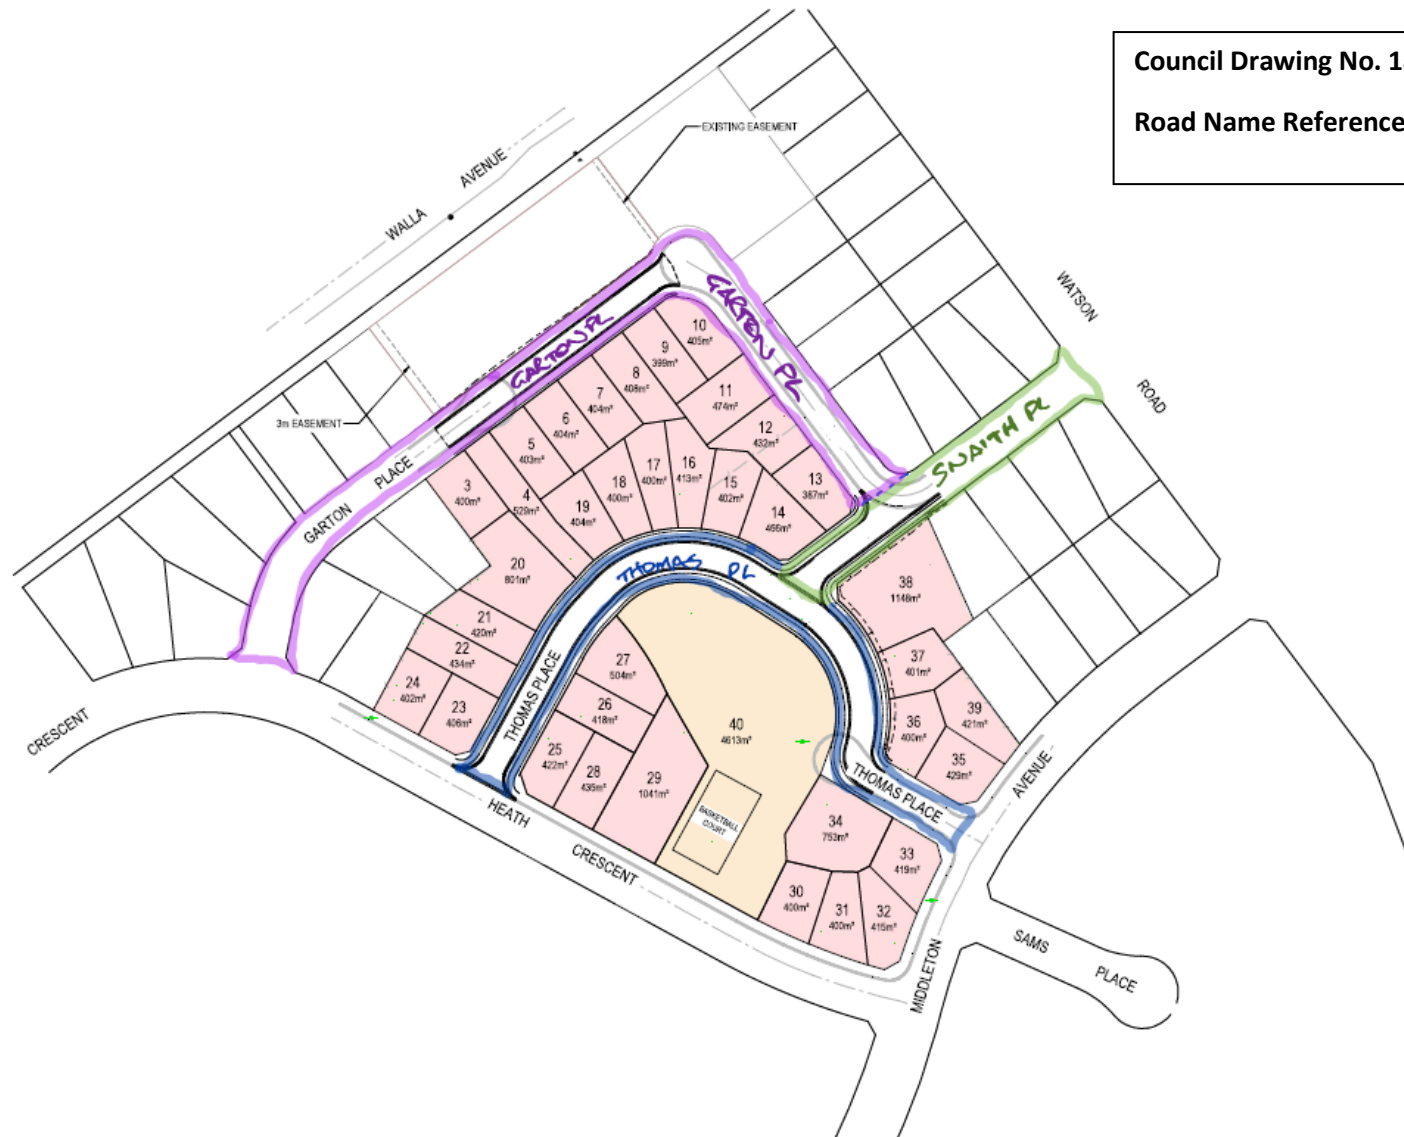

NOT FOR CONSTRUCTION

© COPYRIGHT of this design and plan is the property of ACOR Consultants Pty Ltd. ACN 079 365 346 ABN 48 079 365 346. All rights reserved.
It must not be used, modified, reproduced or copied wholly or in part without written permission from ACOR Consultants Pty Ltd.

This drawing has been prepared in accordance with the standards for drawing has been checked and approved by:

Rev	Description	Date	Drawn	Approved
D	ISSUE FOR DEVELOPMENT APPLICATION APPROVAL	10/11/21	JGR	JPR
B	ISSUE FOR CLIENT REVIEW	08/11/21	JGR	JPR
A	ISSUE FOR CLIENT REVIEW	11/10/20	JGR	JPR



GRIFFITH CITY COUNCIL
1 BENEREMBAH STREET
GRIFFITH NSW 2880
PHONE: 02 9850 8100 EMAIL: info@griffithcity.nsw.gov.au



ACOR Consultants Pty Ltd
Level 1, 54 Union Street
Cooks Hill, Newcastle NSW 2300
T 481 2 4926 4811
www.acorconsultants.com.au

Griffin Green
AFFORDABLE HOUSING DEVELOPMENT
DEVELOPMENT APPLICATION
SMITH PLACE
GRIFFITH NSW 2880

Drawing title: PROPOSED SUBMISSION LAYOUT				
Drawn	Date	Scale	By	Date
JGR	NOV 26	1:750	JPR	NOV 26
Checked	Project No.	Sheet No.	Drawn	By
TJC	N88200804	D464	JPR	C