52 CARS APPROX INFORMAL PARKING ON DIRT FOOTPATH AREA

NEW SYNTHETIC HOCKEY PITCH -

10m x 12m SINGLE STOREY COLORBOND STORAGE SHED **NEW ATHLETICS TRACK**

IEW CAR PARK

ST

GAL

MERRI ERRIGAL S

0

STN806030

STN806010 ... RL 122.767

NEW GRANDSTAND

10 CARS APPROX. INFORMAL PARKING ON DIRT FOOTPATH AREA uuuu

NEW NETBALL COURTS -ABOVE GROUND RAINWATER TANKS

3m x 2m IRIGATION SHED -

NEW PAD MOUNT SUBSTATION NEW QUARTER SIZE NETBALL WARM UP COURT -(TNEDER OPTION) **NEW BASKETBALL** HALF COURT (TENDER **OPTION**)

NEW FOOTPATH TO LANDSCAPE DETAILS

NEW BASKETBALL STADIUM

NEW LINK BETWEEN NEW AND EXISTING BASKETBALL STADIUMS

EXISTING 90DEG ANGLE SPACES STREET PARKING - 25 SPACES -INCLUDES 1 X EXISTING ACCESSIBLE SPACE WHICH IS TO REMAIN. **PROPOSAL TO CONVERT 2 X EXISTING CAR SPACE INTO** ANOTHER ACCESSIBLE CAR SPACE WITH A SHARED AREA

NEW FIRE PUMP ROOM AND FIRE TANKS

EXISTING BASKETBALL STADIUM AND COURTS

Sing & Sing & Sing

0

NETBALL COURT


1 . 7



A LEGISLAVIATION

100

1

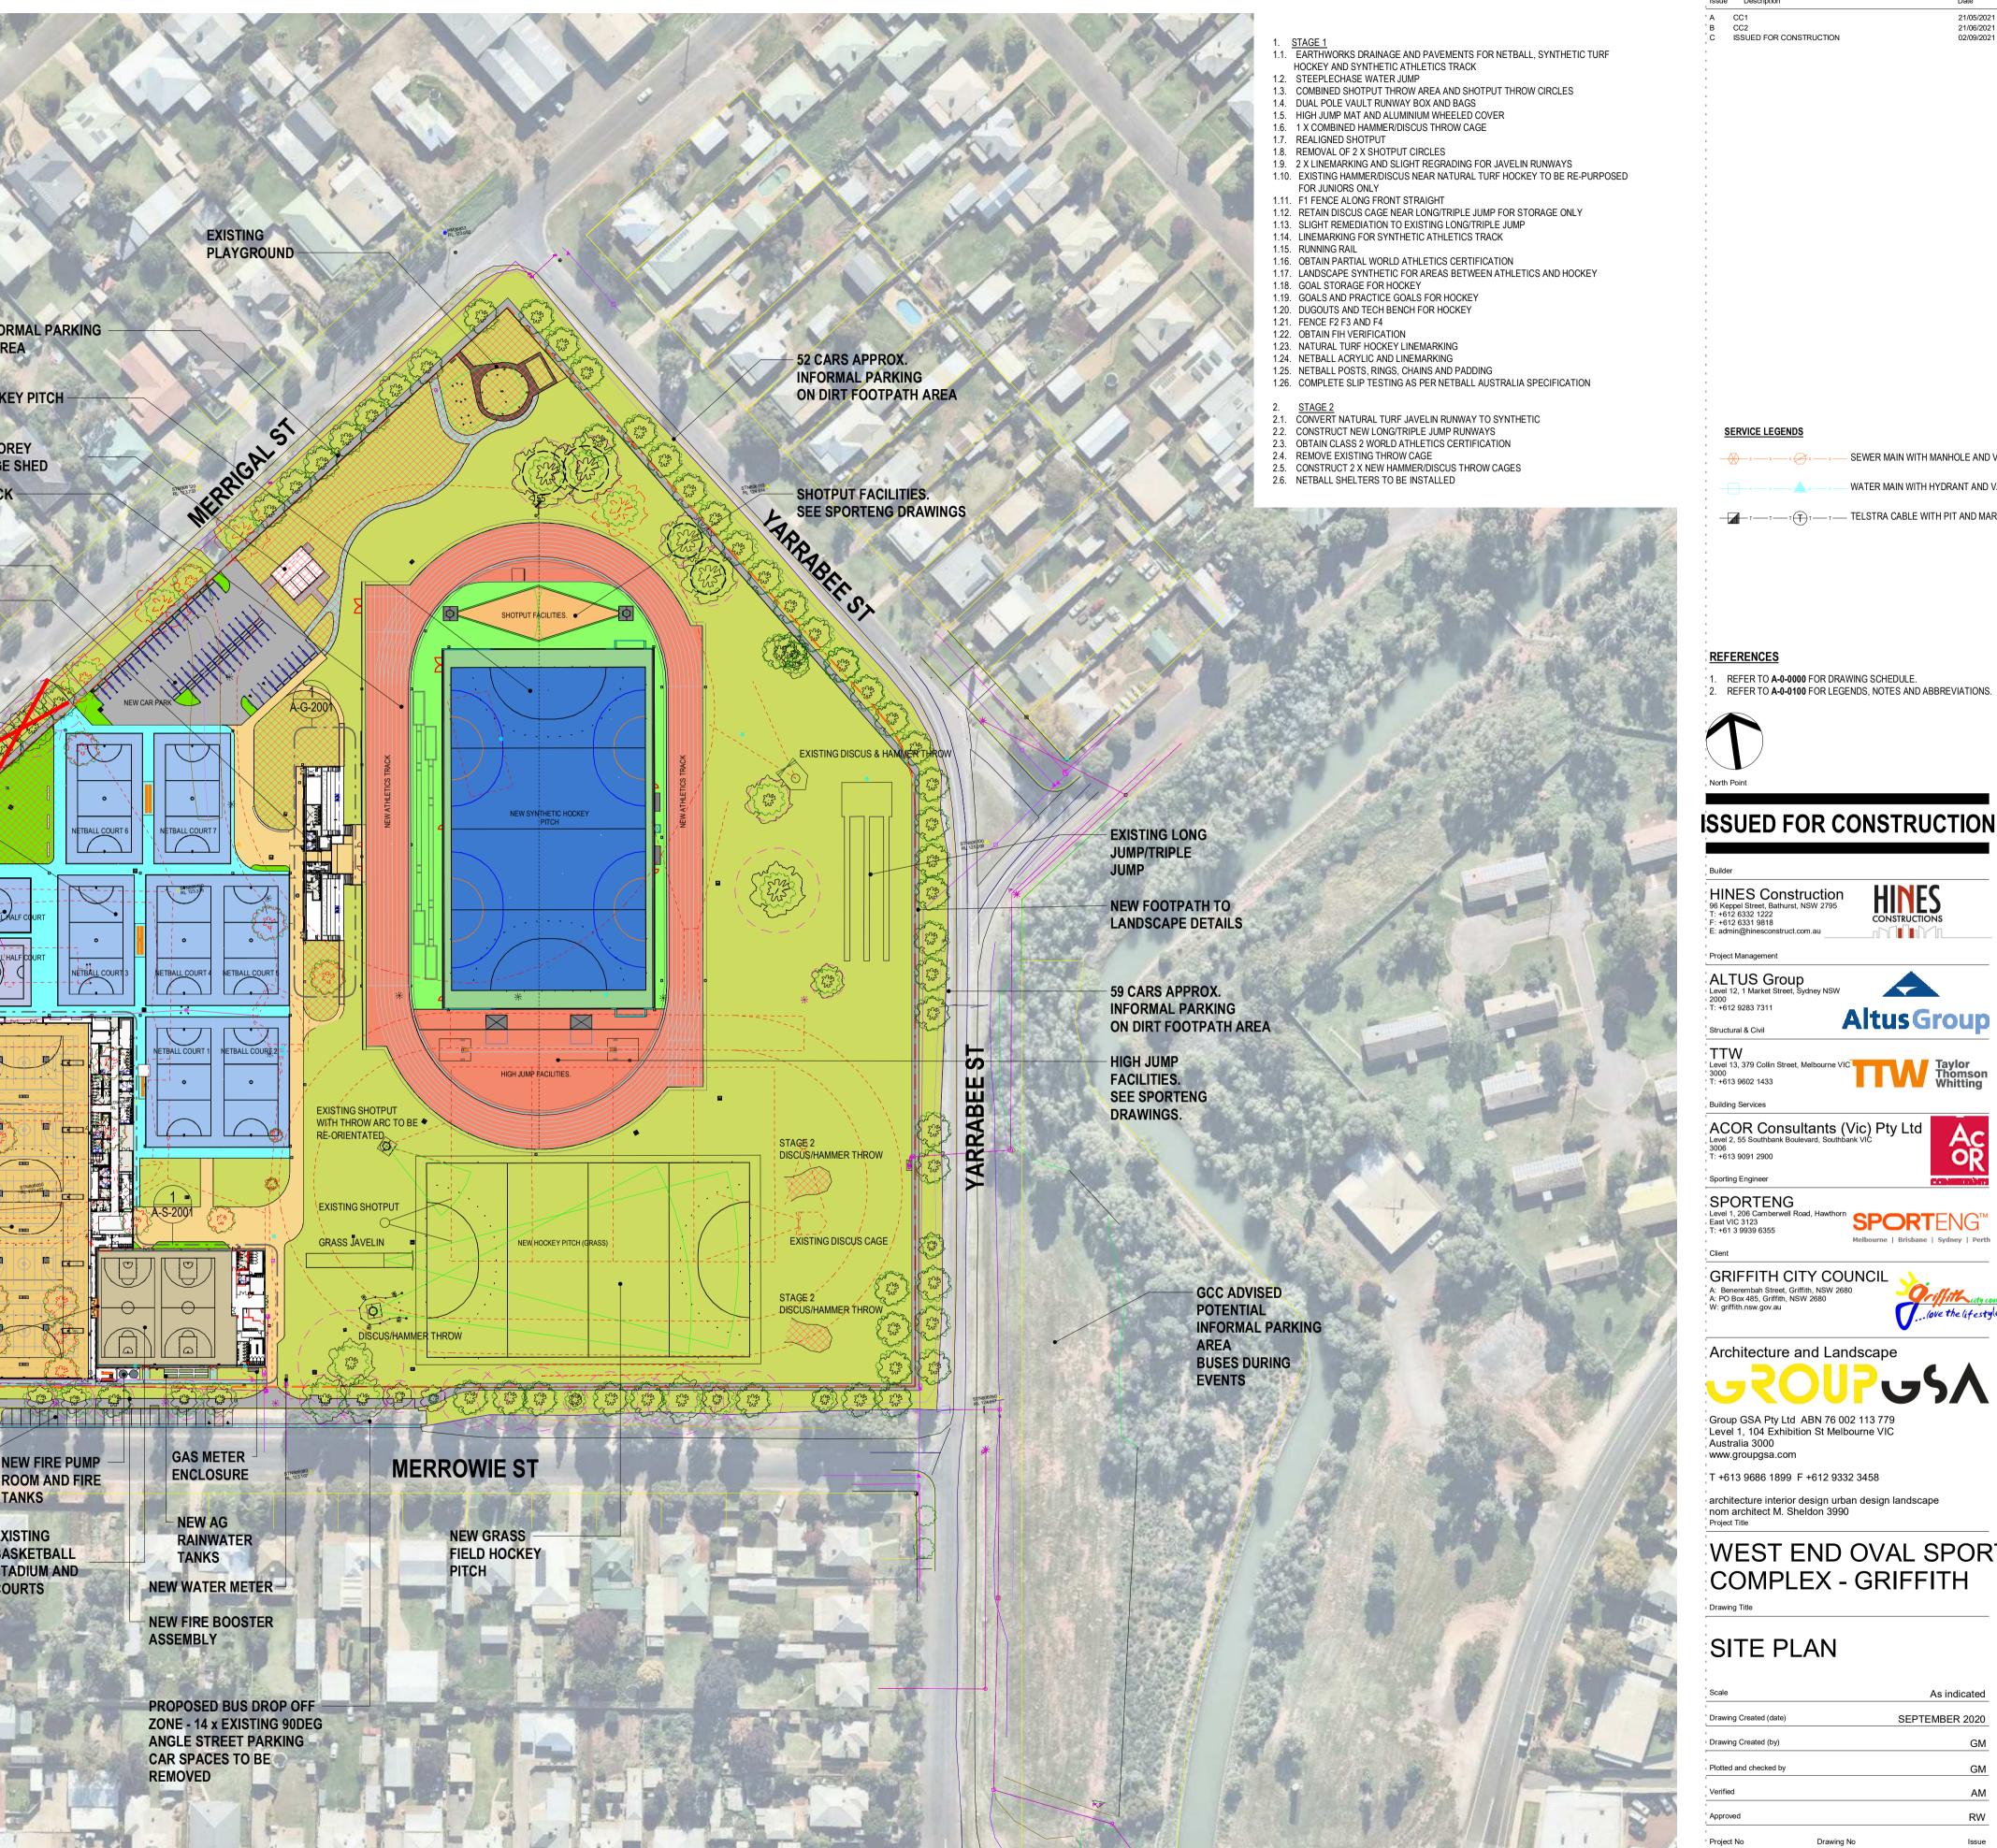

Issue Descript CC1

CC2

ISSUED FOR CONSTRUCTION

SERVICE LEGENDS

REFERENCES

North Poin

HINES Construction

96 Keppel Street, Bathurst, NSW 2795 T: +612 6332 1222 F: +612 6331 9818

TTW Level 13, 379 Collin Street, Melbourne VIC 3000 T: +613 9602 1433

Level 2, 55 Southbank Boulevard, Sout 3006 T: +613 9091 2900

Level 1, 206 Camberwell Road, Hawthorn East VIC 3123 T: +61 3 9939 6355

A: Benerembah Street, Griffith, NSW 2680 A: PO Box 485, Griffith, NSW 2680

GRIFFITH CITY COUNCIL

Architecture and Landscape

T +613 9686 1899 F +612 9332 3458

WEST END OVAL SPORT

Drawing No

This drawing is the copyright of Group GSA Pty Ltd and may not be altered, reproduced or transmitted in any form or by any means in part or in whole without the written permission of Group GSA Pty Ltd. All levels and dimensions are to be checked and verified on site prior to the commencement of any work, making of

190026 A-0-1100

shop drawings or fabrication of components. Do not scale drawings. Use figured Dimensions.

ACOR Consultants (Vic) Pty Ltd

' E: admin@hinesconstruct.com.au

Project Management

2000 T: +612 9283 7311

Structural & Civil

Building Services

Sporting Engineer

Client

SPORTENG

W: griffith.nsw.gov.au

Australia 3000

Project Title

Drawing Title

Scale

Verified

Approved

Proiect No

Drawing Created (date)

Drawing Created (by)

Plotted and checked by

www.groupgsa.com

ALTUS Group

Level 12, 1 Market Street, S

1. REFER TO A-0-0000 FOR DRAWING SCHEDULE.

2. REFER TO A-0-0100 FOR LEGENDS, NOTES AND ABBREVIATIONS.

21/05/2021 21/06/2021 02/09/2021

SEWER MAIN WITH MANHOLE AND VENT

WATER MAIN WITH HYDRANT AND VALVE

HINES

Altus Group

TW Taylor Thomson Whitting

SPORTENG"

Melbourne | Brisbane | Svdnev | Perth

OR

.love the lifestyle ..

As indicated

GM

GM

AM RW

Issue

C

SEPTEMBER 2020