
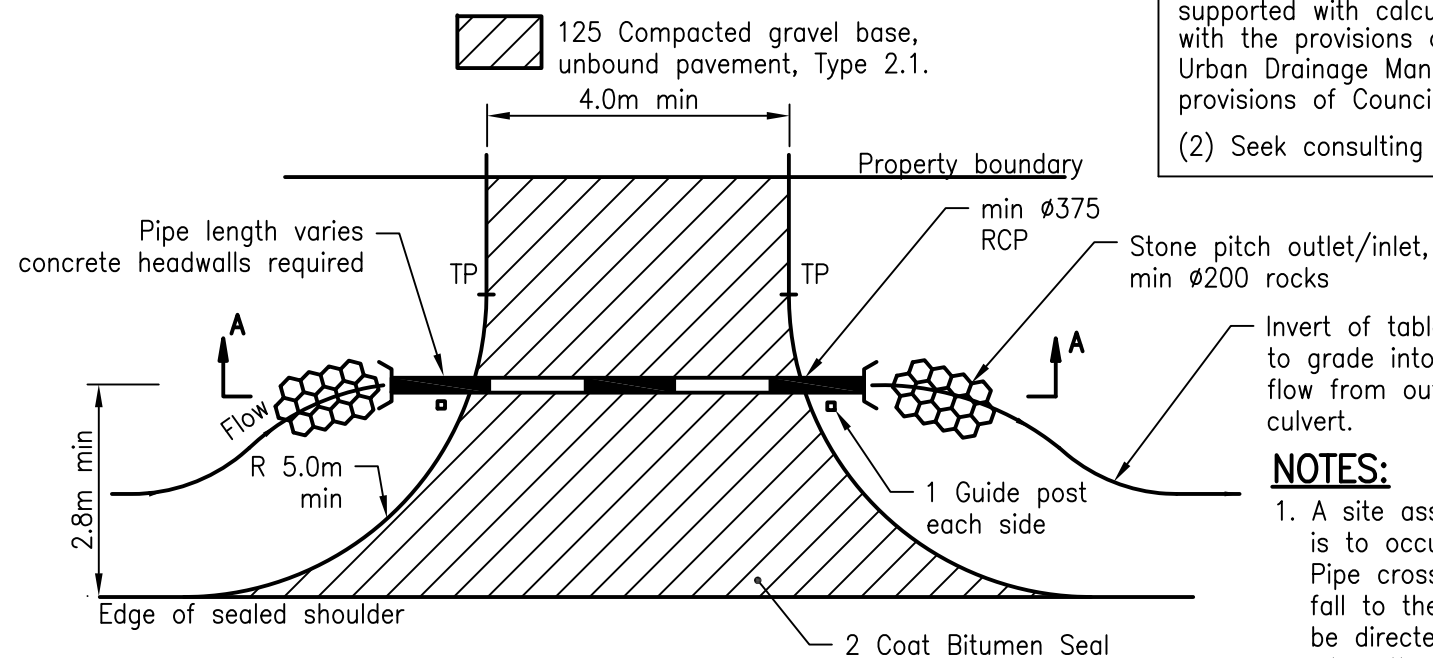
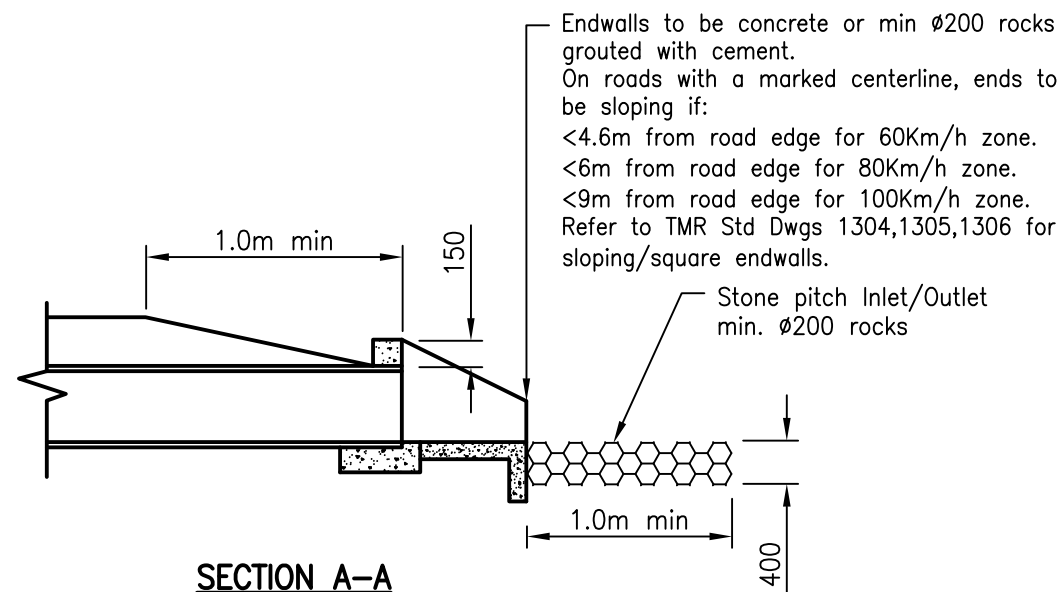
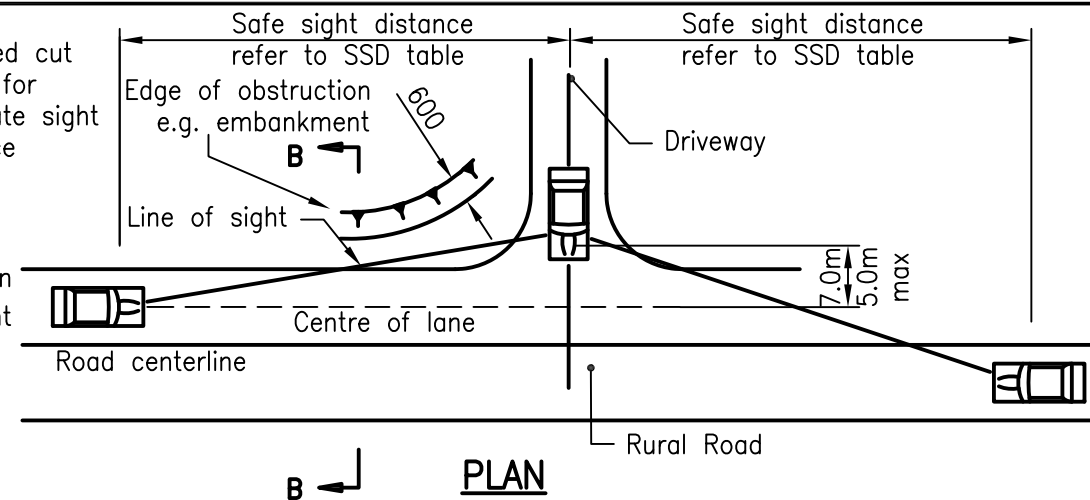


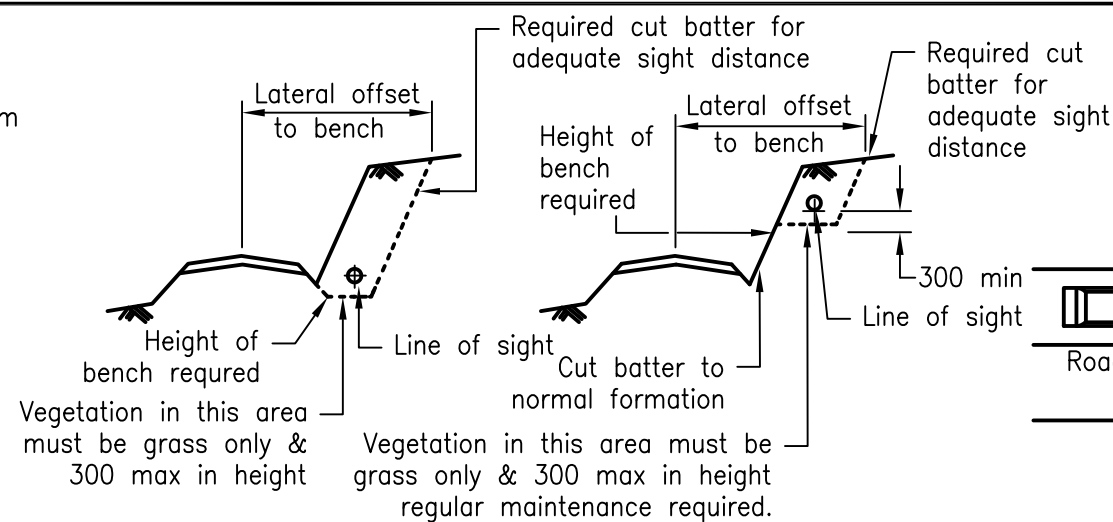

DRIVEWAY PLAN

BENCHING DETAIL
SECTION B-B

PIPE SIZE		
Catchment Area	ARI 2	ARI 10
<0.5Ha	375	450
<1.0Ha	450	525
<1.5Ha	525	600
<2.5Ha	600	2/450
<3.0Ha	2/450	2/525
<4.0Ha	2/525	2/600
<5.0Ha	2/600	(2)

For average daily traffic ≤ 2000 , ARI 2
For average daily traffic > 2000 , ARI 10

(1) Alternatives may be approved if supported with calculations in accordance with the provisions of the Queensland Urban Drainage Manual or under the provisions of Council's Planning Scheme.

(2) Seek consulting engineer advice.


NOTES:

1. A site assessment (By a Council representative) is to occur upon application for a pipe crossing. Pipe crossings are not to be installed on road verges that fall to the subject property where stormwater cannot be directed to a natural water course or drainage easement or when there is no upstream stormwater catchment or V-Drain.
2. All dimensions are in millimetres unless shown otherwise.


These drawings have been developed in consultation between the participating Councils.
BEFORE USE, the user shall confirm that the drawing has been adopted by the appropriate Council.

Safe Sight Distance	
Speed Limit (km/h)	Safe Sight Distance (m)
40	73
50	97
60	123
70	151
80	181
90	214
100	248


Based on Austroads Part 4A –
2009, Table 3.2

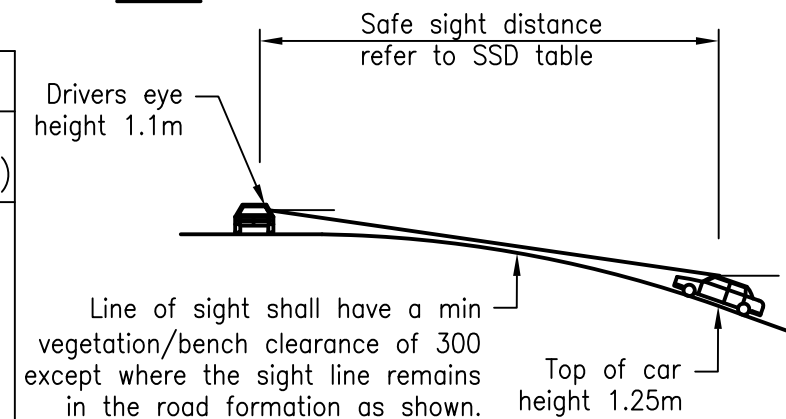

LONGITUDINAL SECTION
SSD - EXITING FROM DRIVEWAY

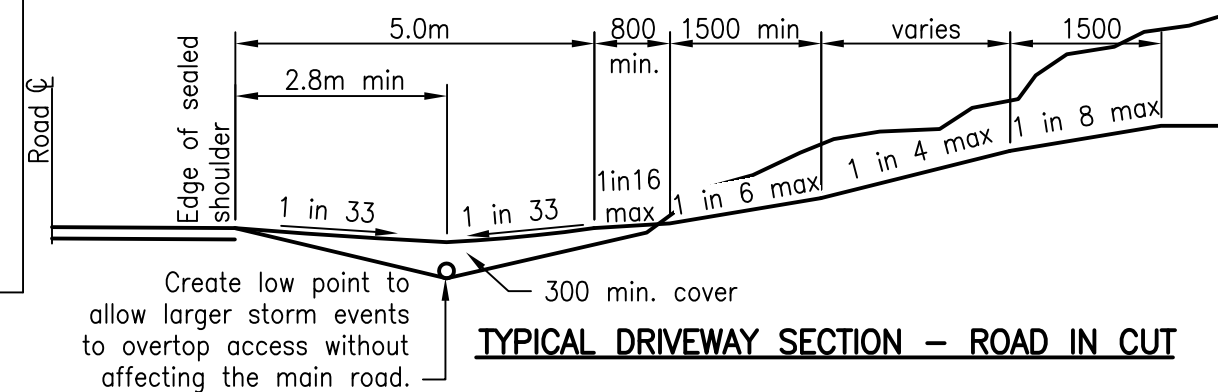


TYPICAL DRIVEWAY SECTION – ROAD IN CUT

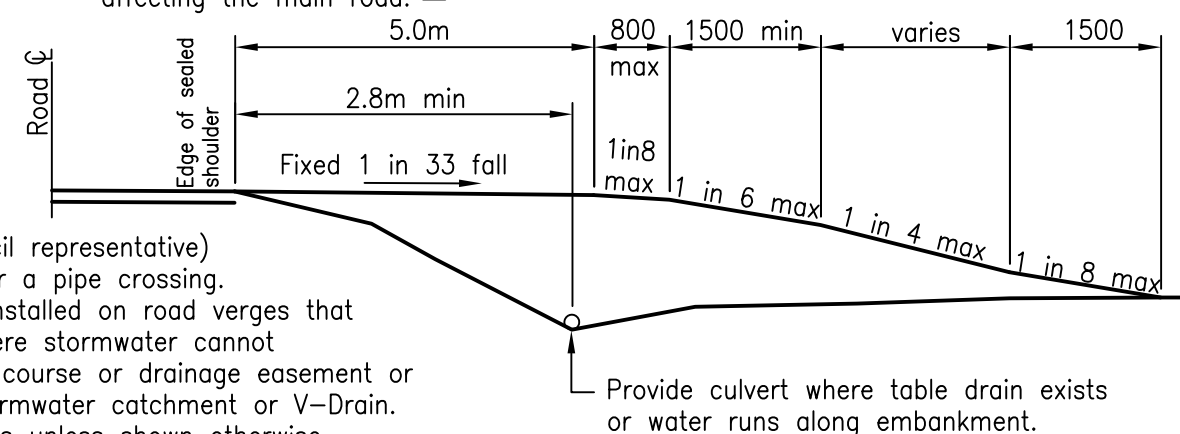

TYPICAL DRIVEWAY SECTION – ROAD IN FILL

F	06/14	Review
E	03/14	Amended Drawing Number
D	12/11	Drawing number changed from SEQ R-056 to RS-056
C	06/10	Review
B	06/09	Review
A	03/08	ORIGINAL ISSUE
Rv.	DATE	REVISIONS

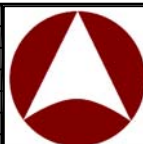

INSTITUTE OF PUBLIC WORKS ENGINEERING AUSTRALASIA
STANDARD DRAWINGS

DRIVEWAYS

RURAL DRIVEWAY

RS-056

FD-302 (Rev. 11-27-70)