




TYPICAL HIGH VOLTAGE SWITCHBOARD ENCLOSURE ELEVATION DETAILS

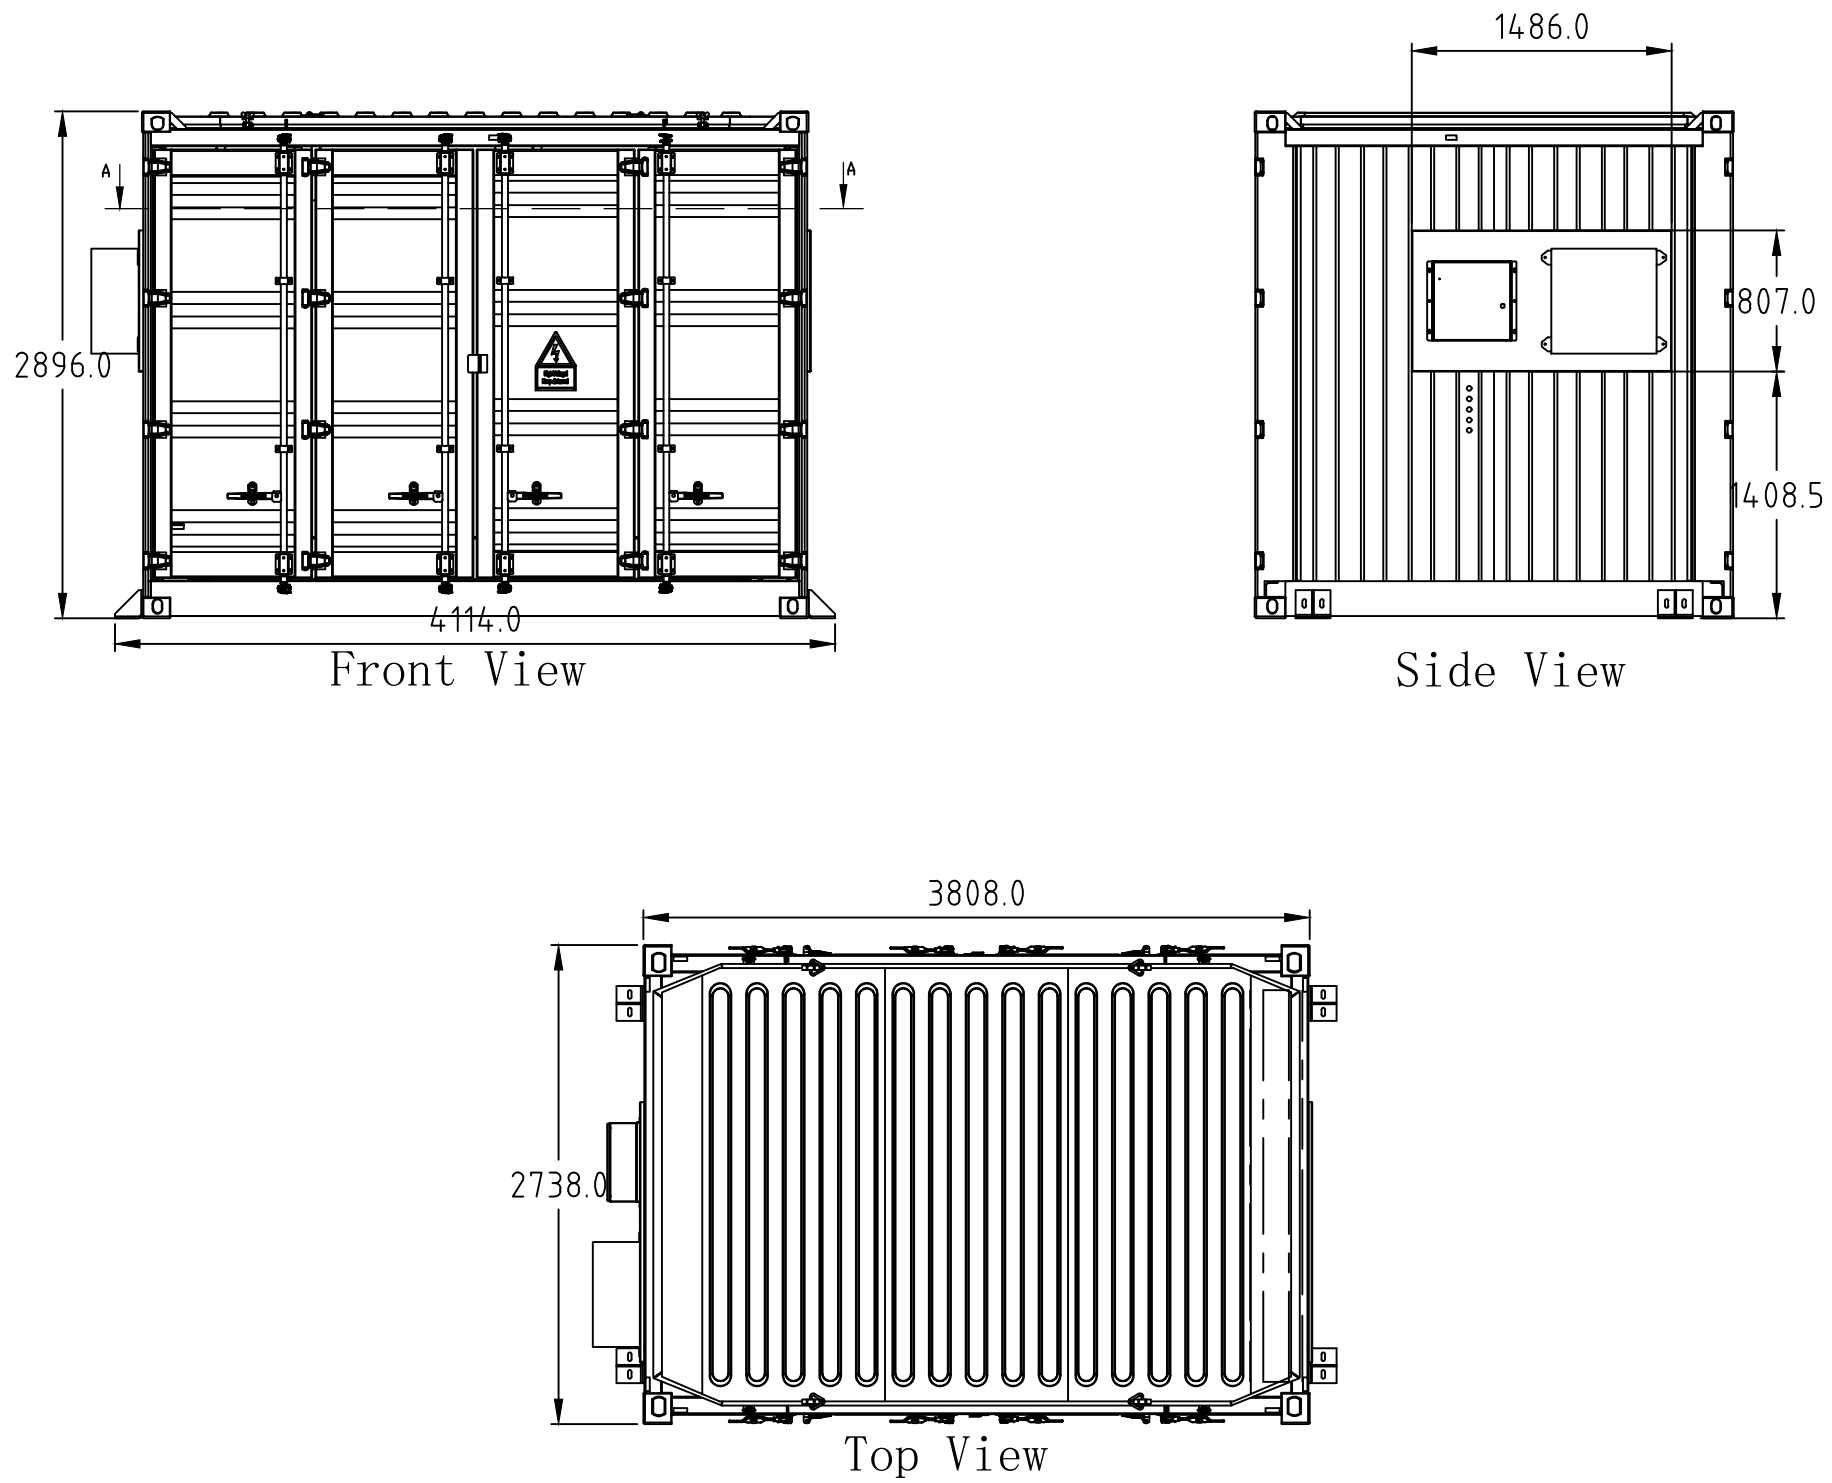


TYPICAL INVERTER TRANSFORMER ELEVATION DETAILS

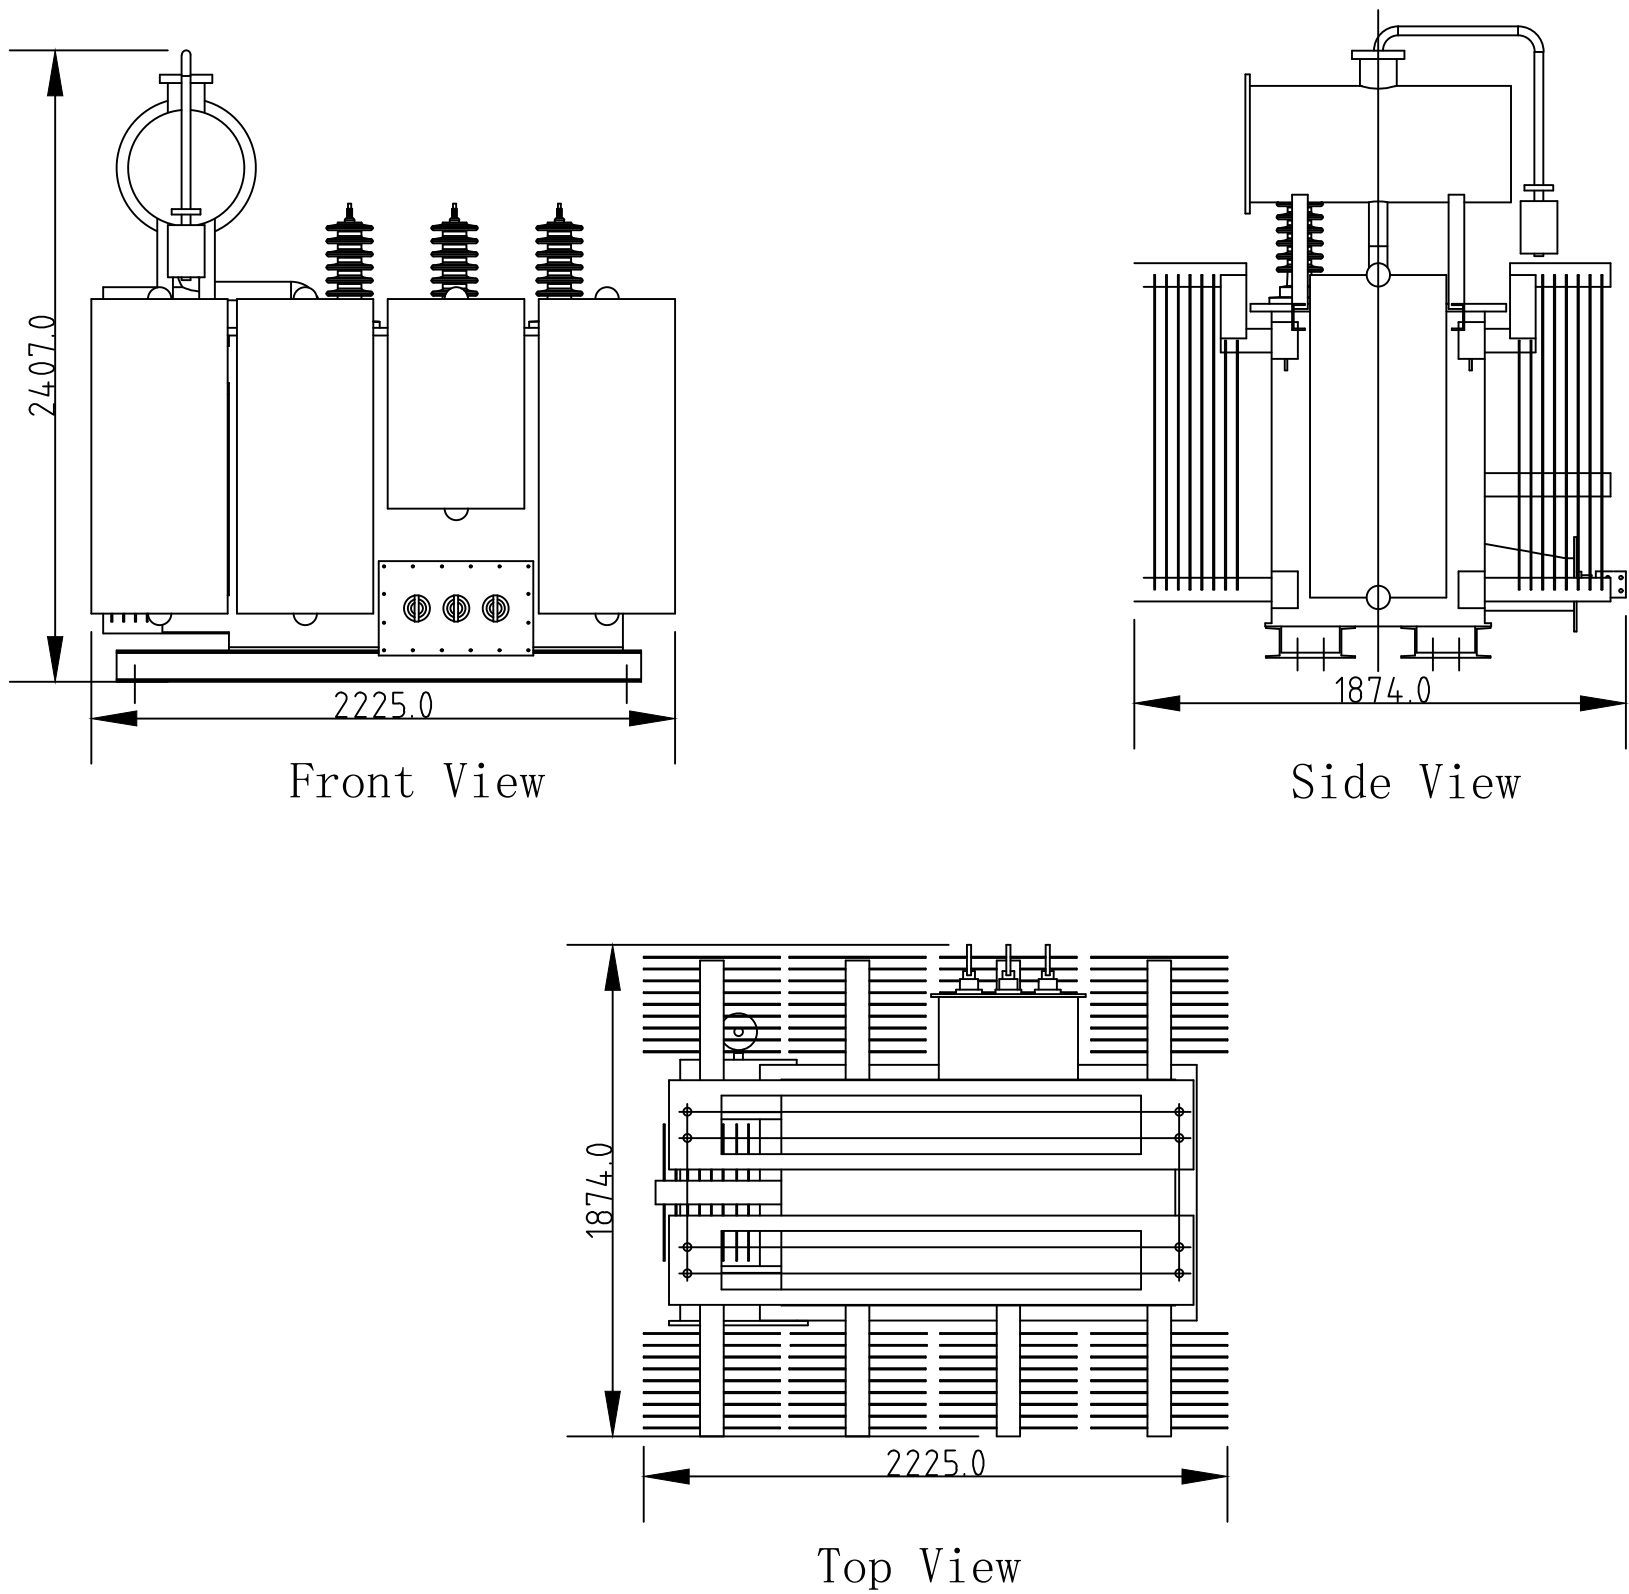

TYPICAL INVERTER STATION ELEVATION DETAILS

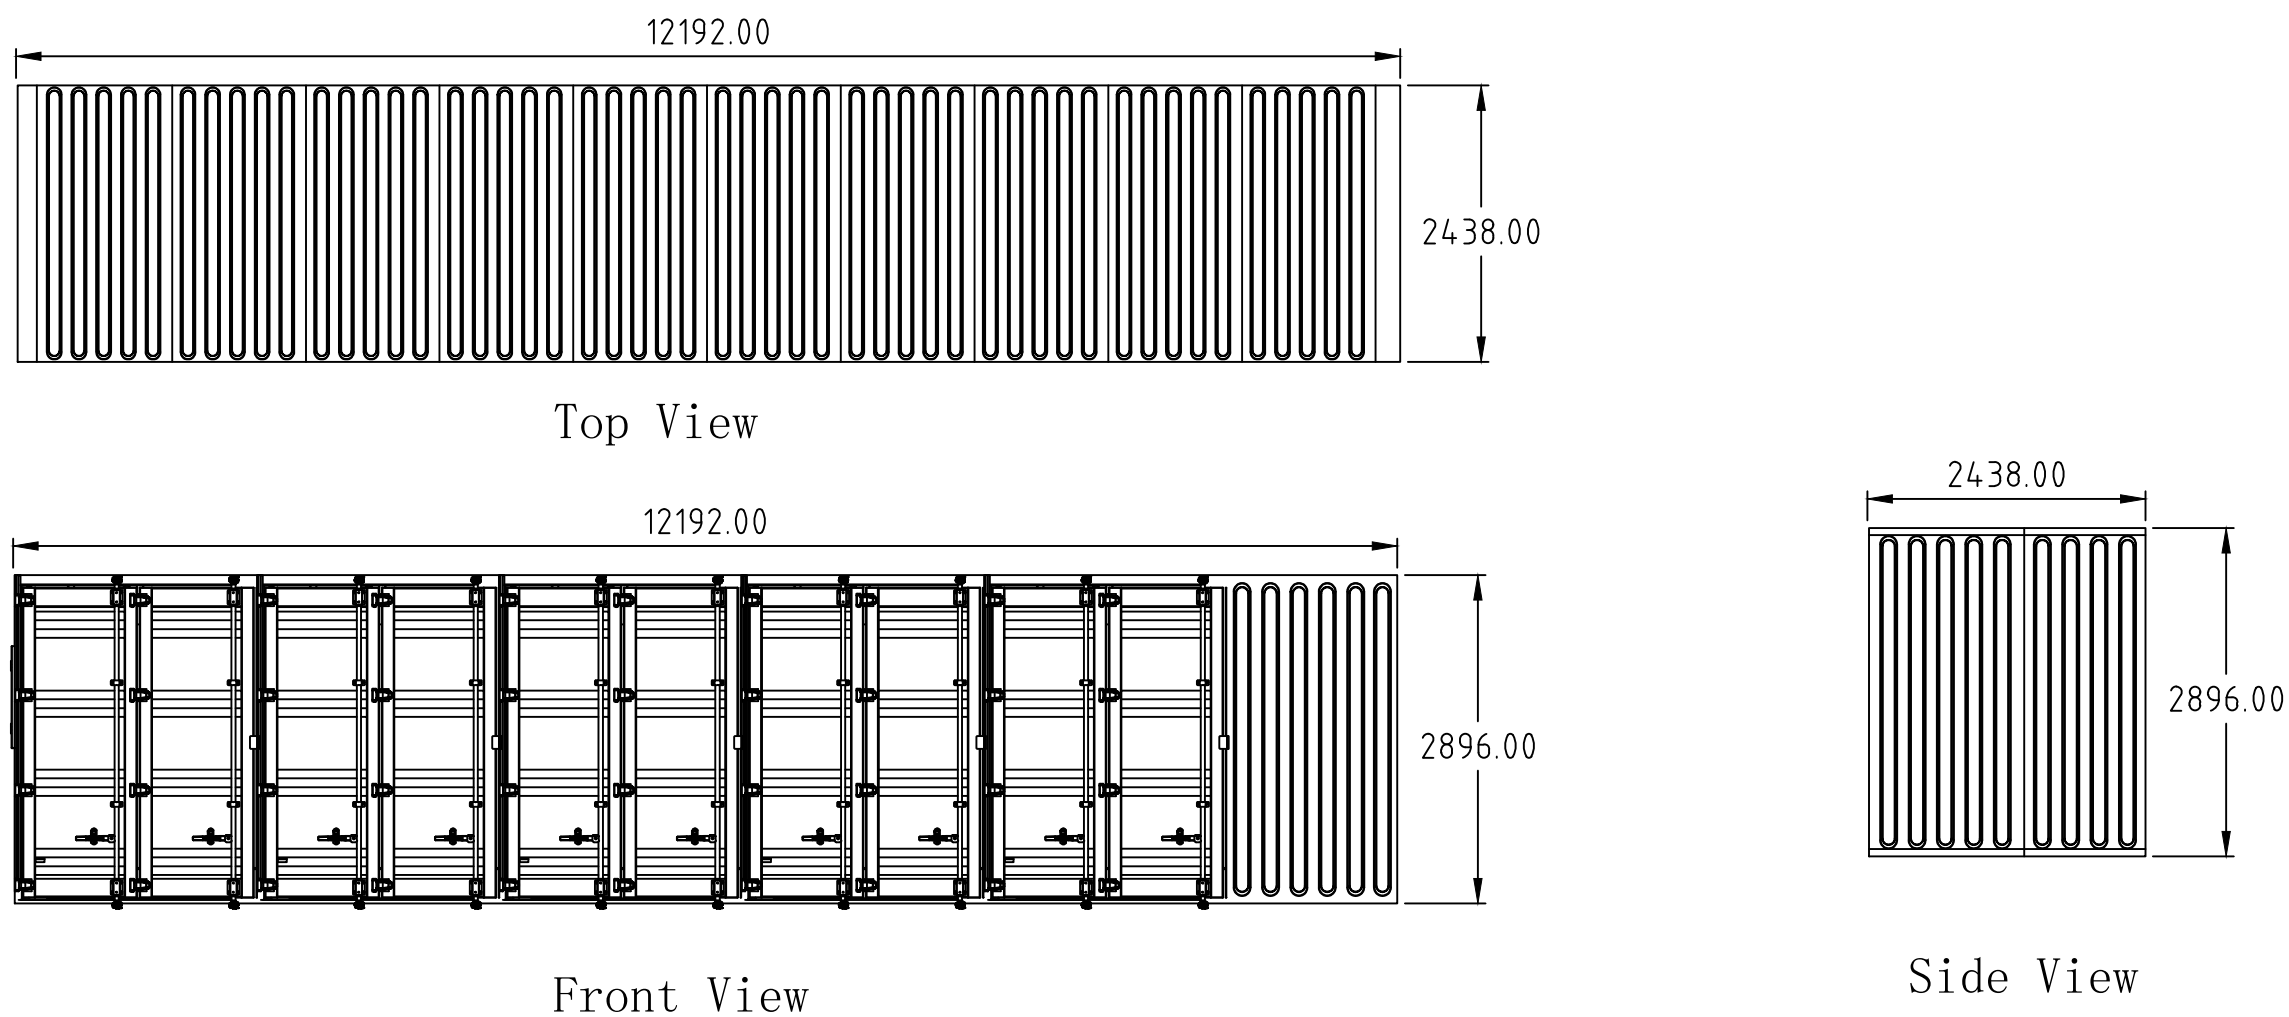

TYPICAL SVG ENCLOSURE ELEVATION DETAILS

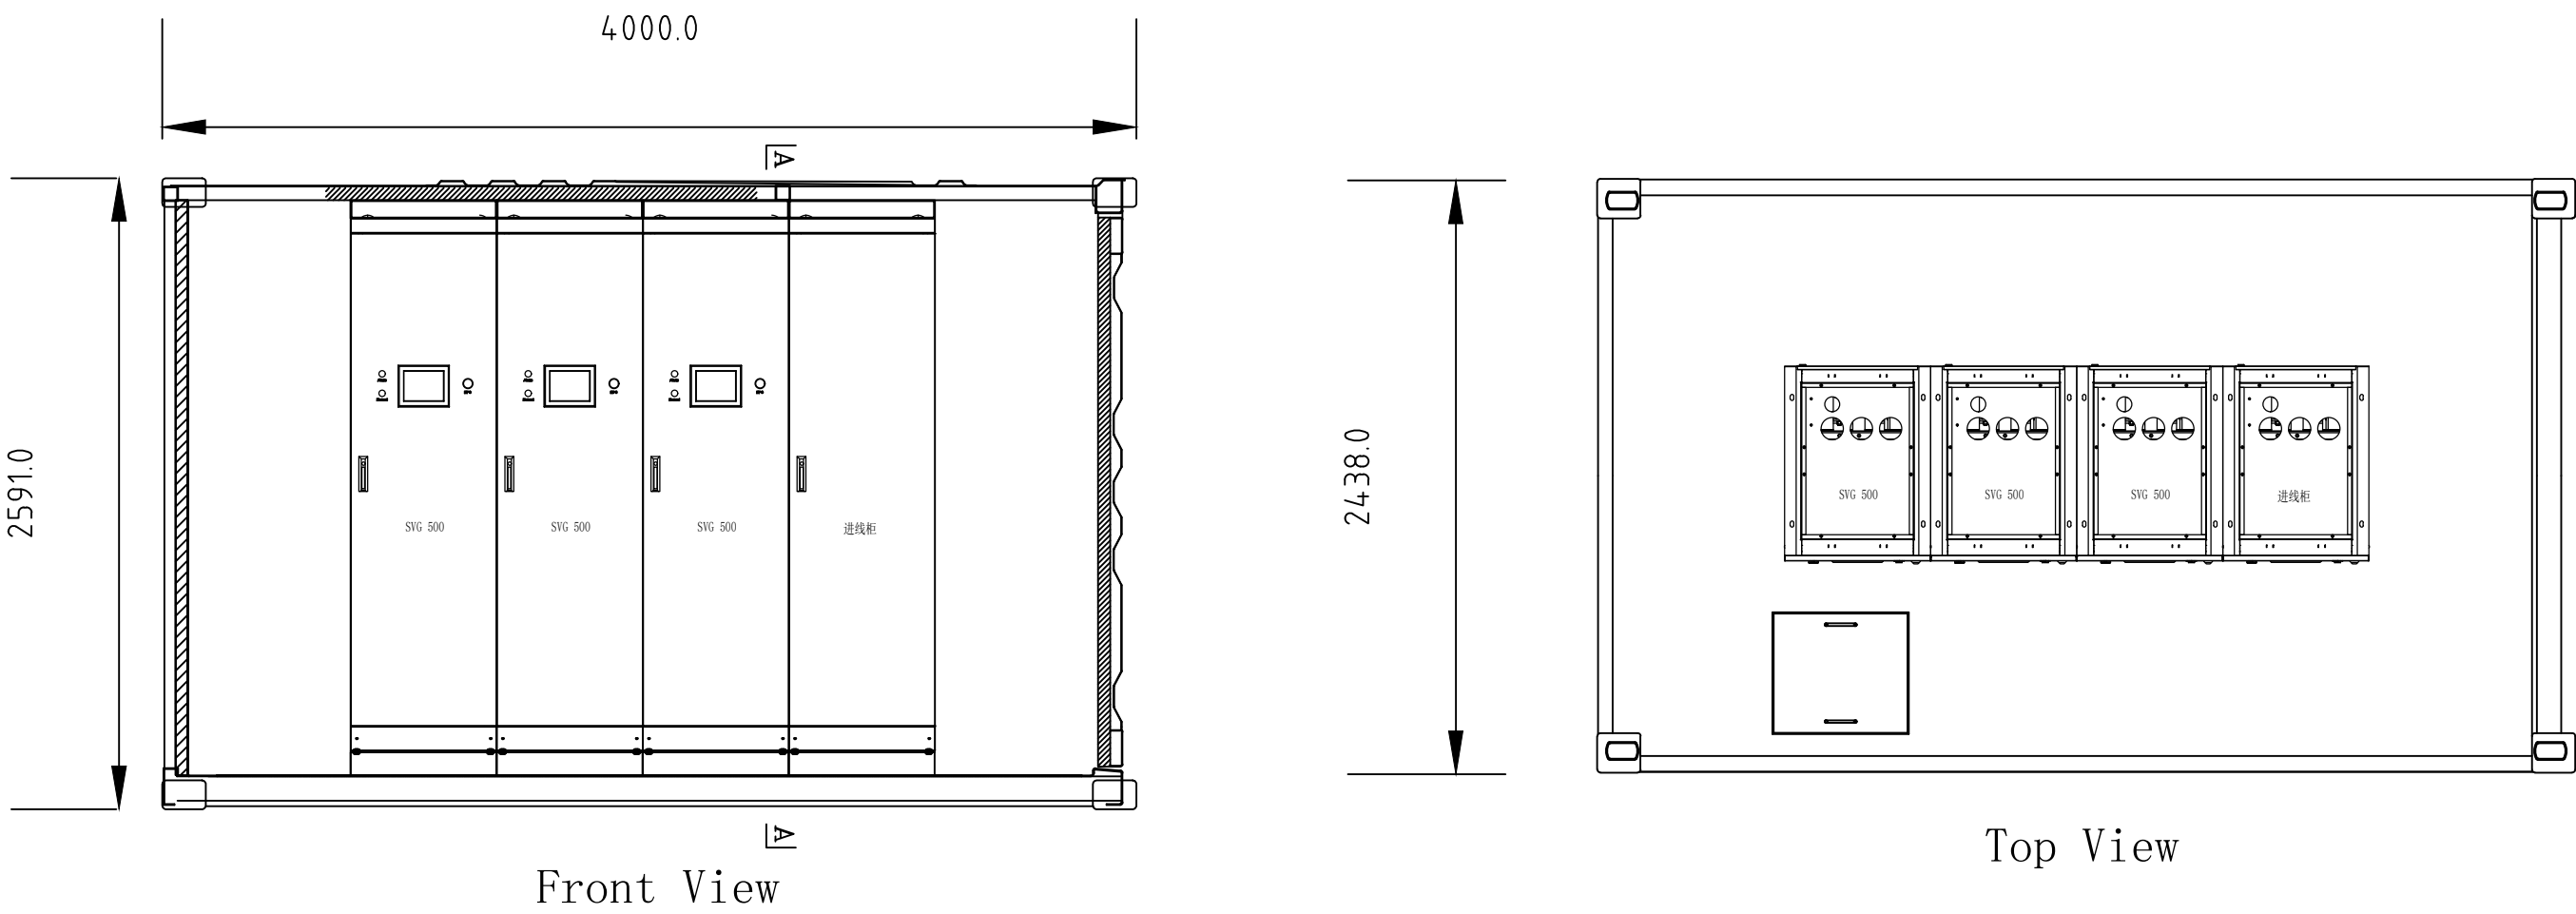

- NOTE:
- ALL DIMENSIONS ARE IN MILLIMETRES UNLESS OTHERWISE NOTED.
 - ACTUAL DIMENSIONS OF THE EQUIPMENT MAY VARY BASED ON THE SPECIFICATIONS OF EQUIPMENT MANUFACTURERS.

FOR INFORMATION

No	DATE	DRN	CHK	ENG	Q.A.	PROJECT	DESCRIPTION	NUMBER	TITLE
B	20/11/20	ACE	ACE	ACE	ACE		UPDATED INVERTER STATION		
A	13/03/20	ACE	ACE	ACE	ACE		PRELIMINARY ISSUE		
REVISION									
REFERENCE DRAWINGS									



GENERAL SOLAR FARM
ELECTRICAL EQUIPMENT ELEVATIONS

DATE: 13/03/20	DRN: ACE	CHK: ACE	ENG: ACE	Q.A: ACE	SCALE: NTS	REV B
PROJ No	DRG No					