


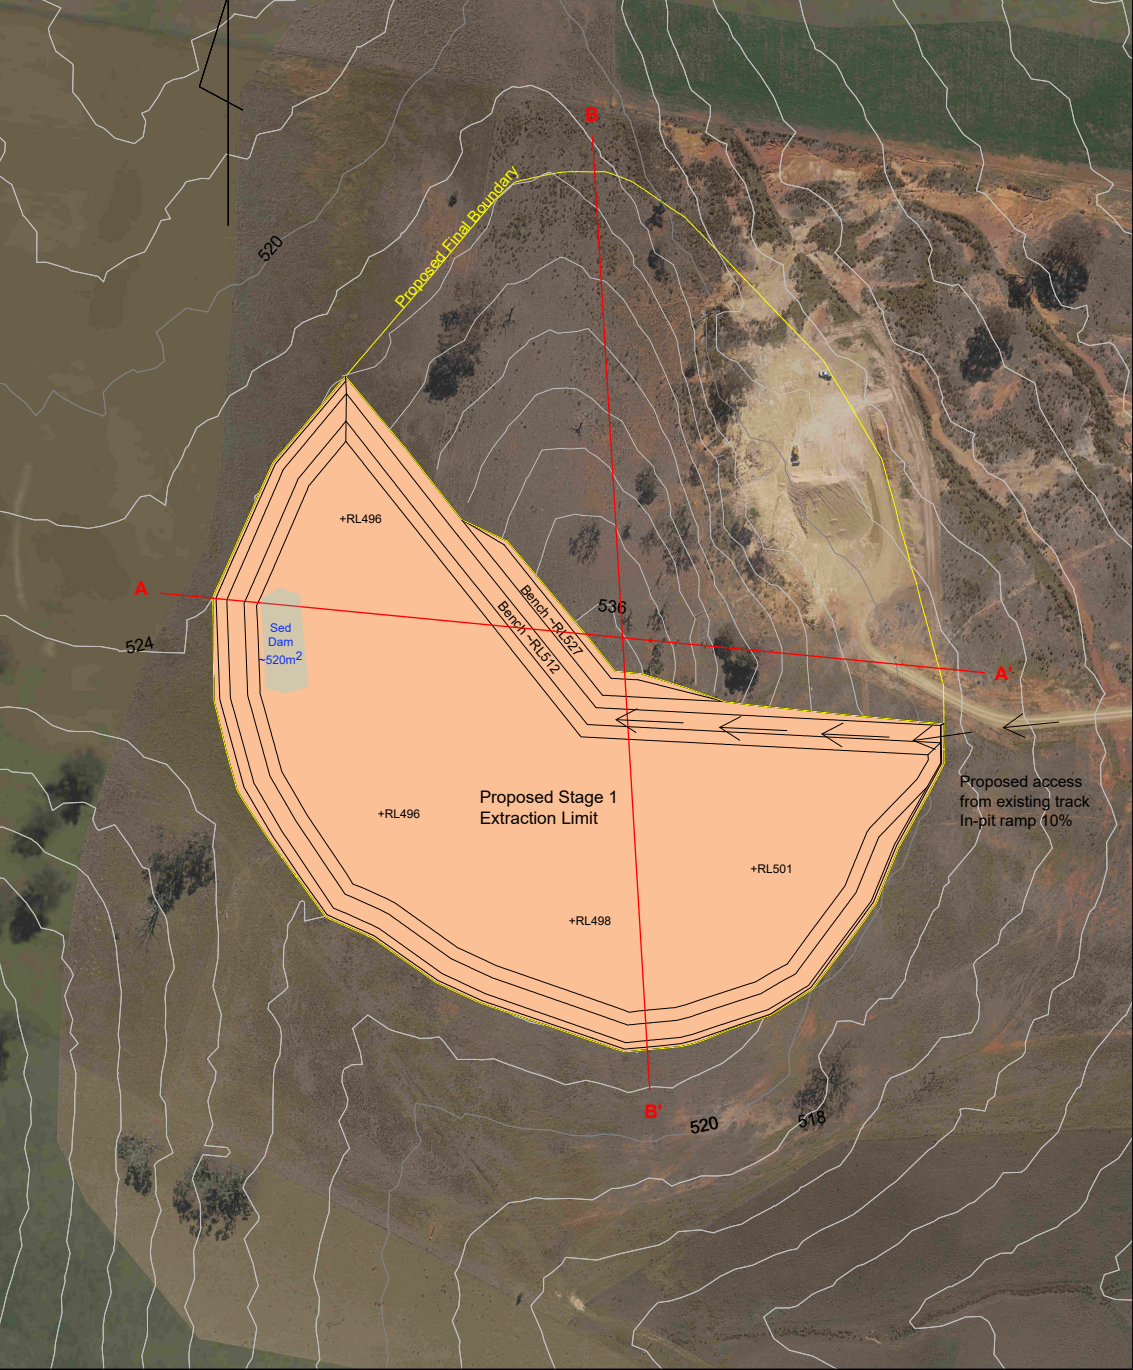


Gulgong Quarry Conceptual Design

Stage 1

0 1:2500 125 250

Disclaimer: - This plan is a conceptual design only - This plan is not suitable for operational use - This plan should be used for visual reference only	Drawn by: A Richards	Date: 06/09/2024
	Approved by:	Date:
	Date of Survey: unknown	
	Project: Gulgong Quarry Conceptual Design	

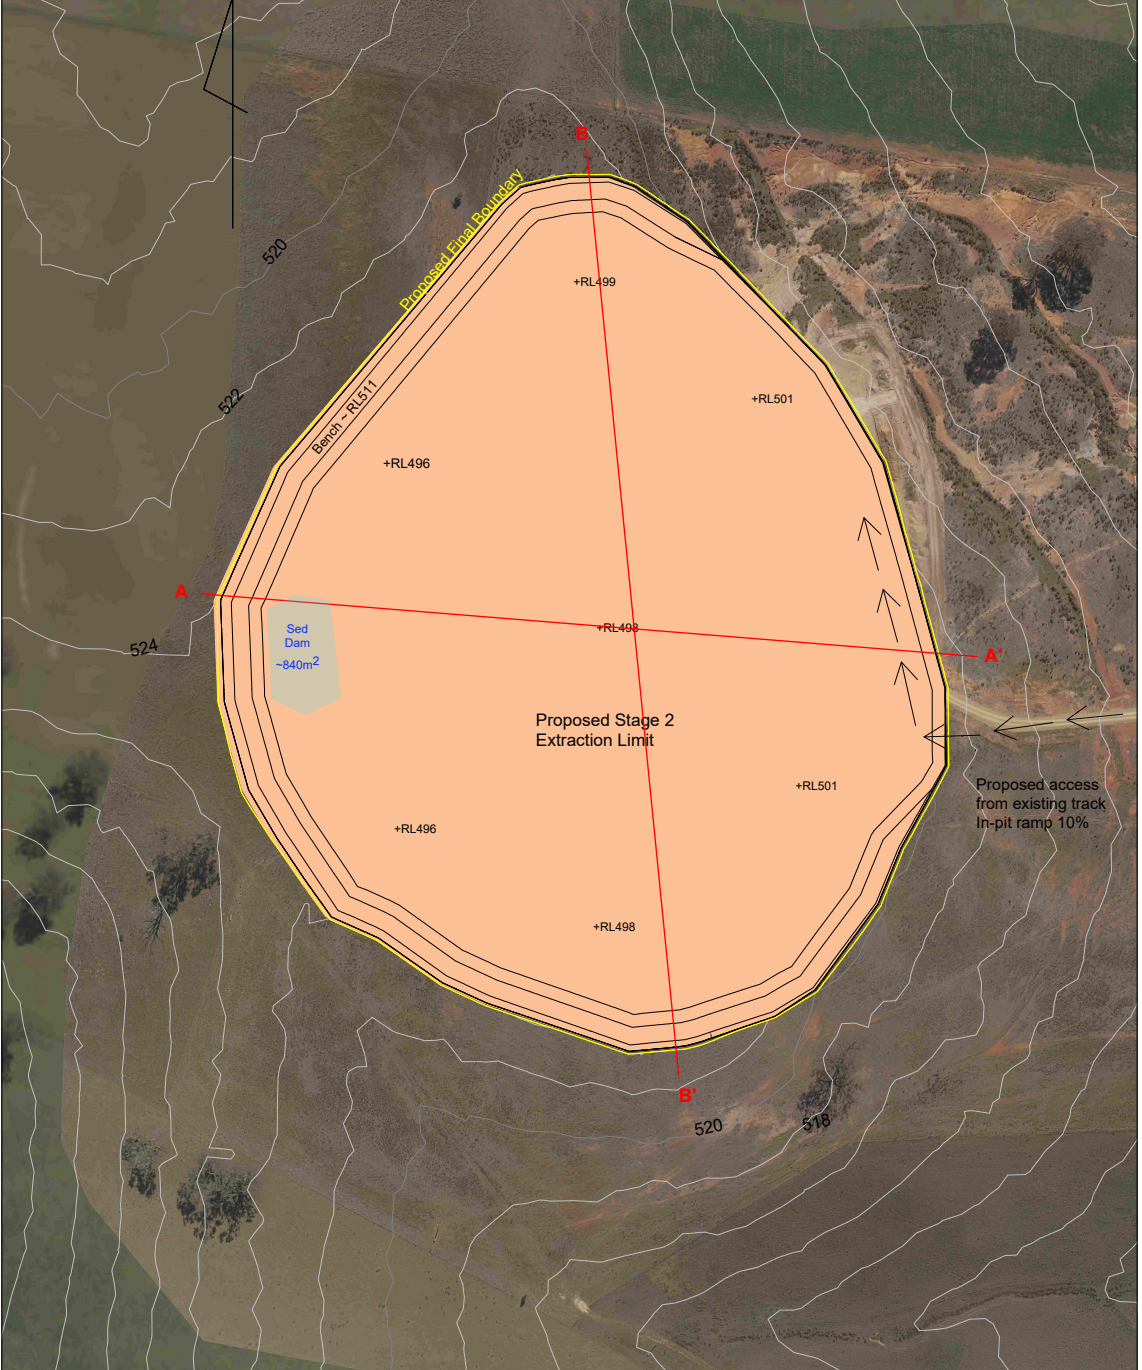

Gulgong Quarry Conceptual Design Stage 2


0 1:2500 125 250

Disclaimer: - This plan is a conceptual design only - This plan is not suitable for operational use - This plan should be used for visual reference only	Drawn by: A Richards	Date: 06/09/2024
	Approved by:	Date:
	Date of Survey: unknown	
	Project: Gulgong Quarry Conceptual Design	


Gulgong Conceptual Design Stages - AA' Section View (East - West)

A


A'

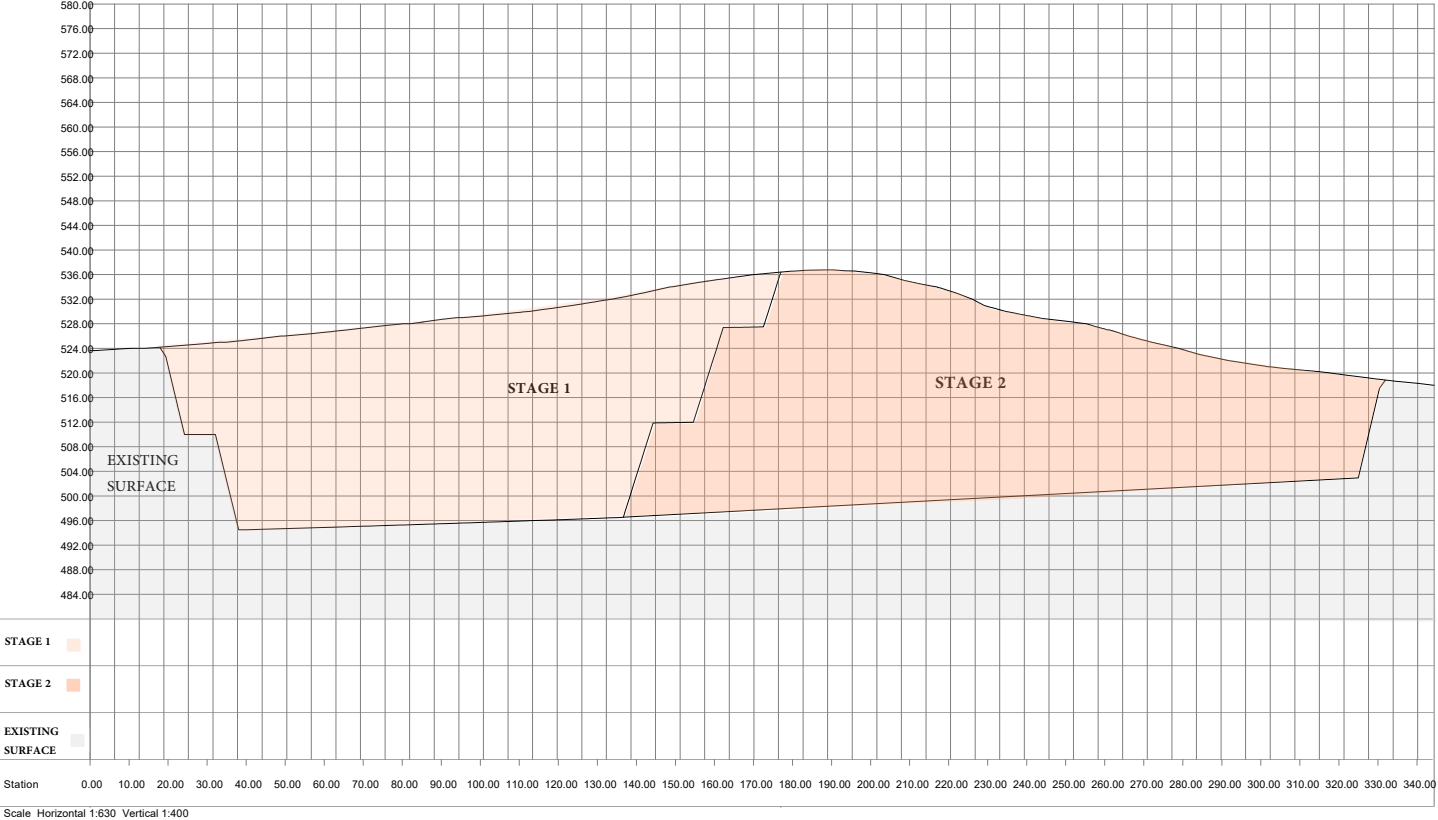



Gulgong Conceptual Design Stages - BB' Section View (North - South)

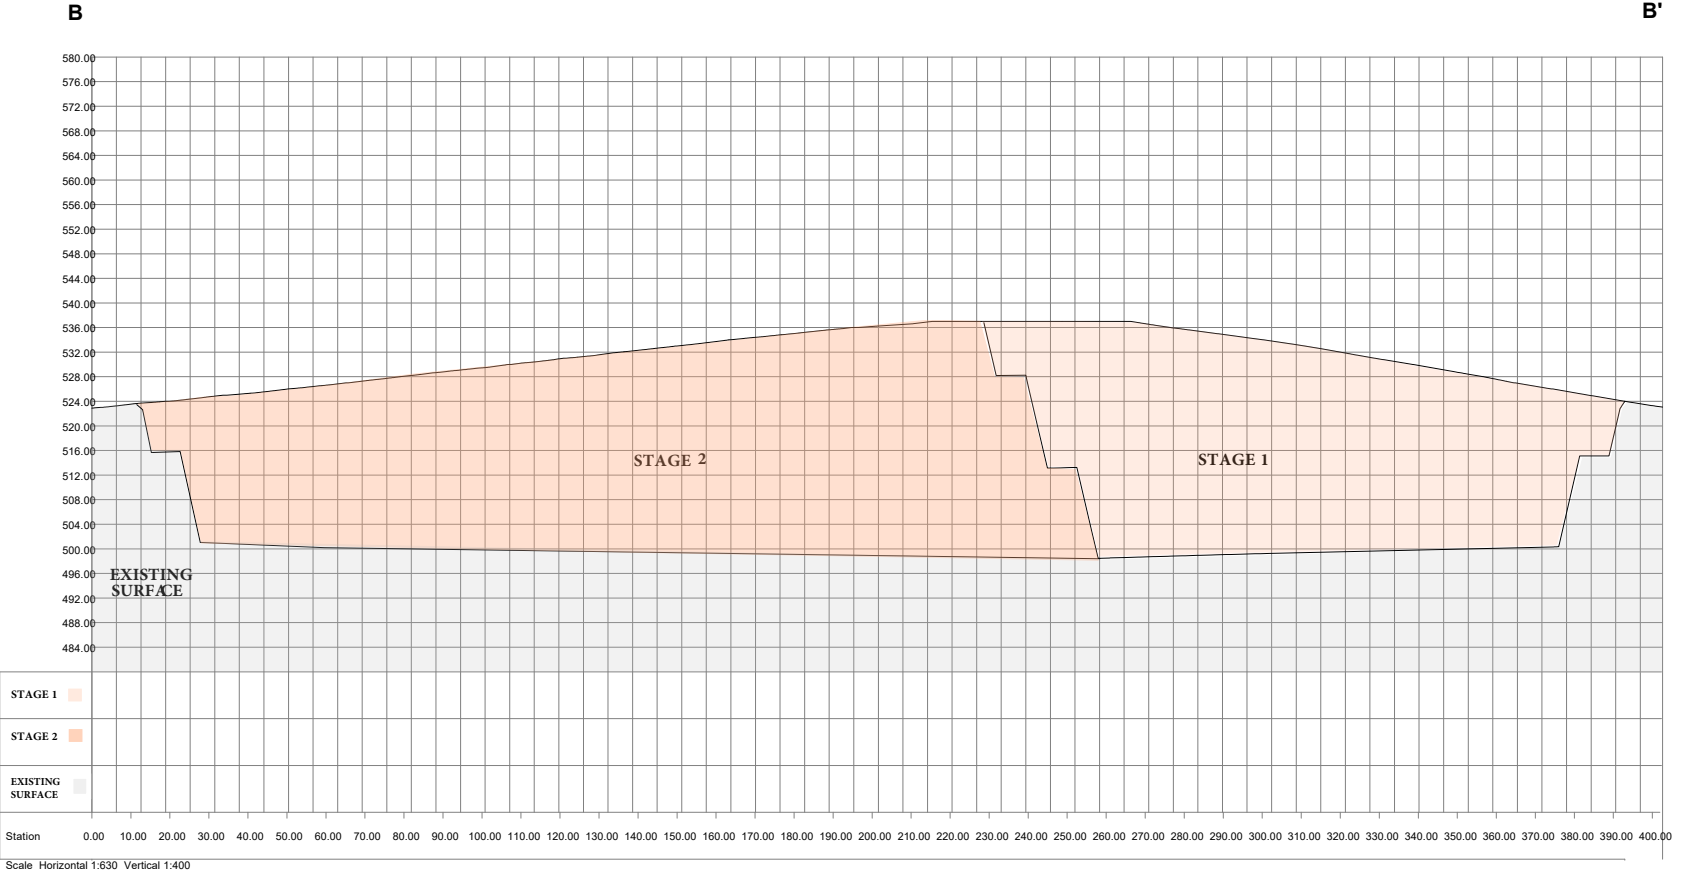


Overall Pit Angle @ 70 degree face

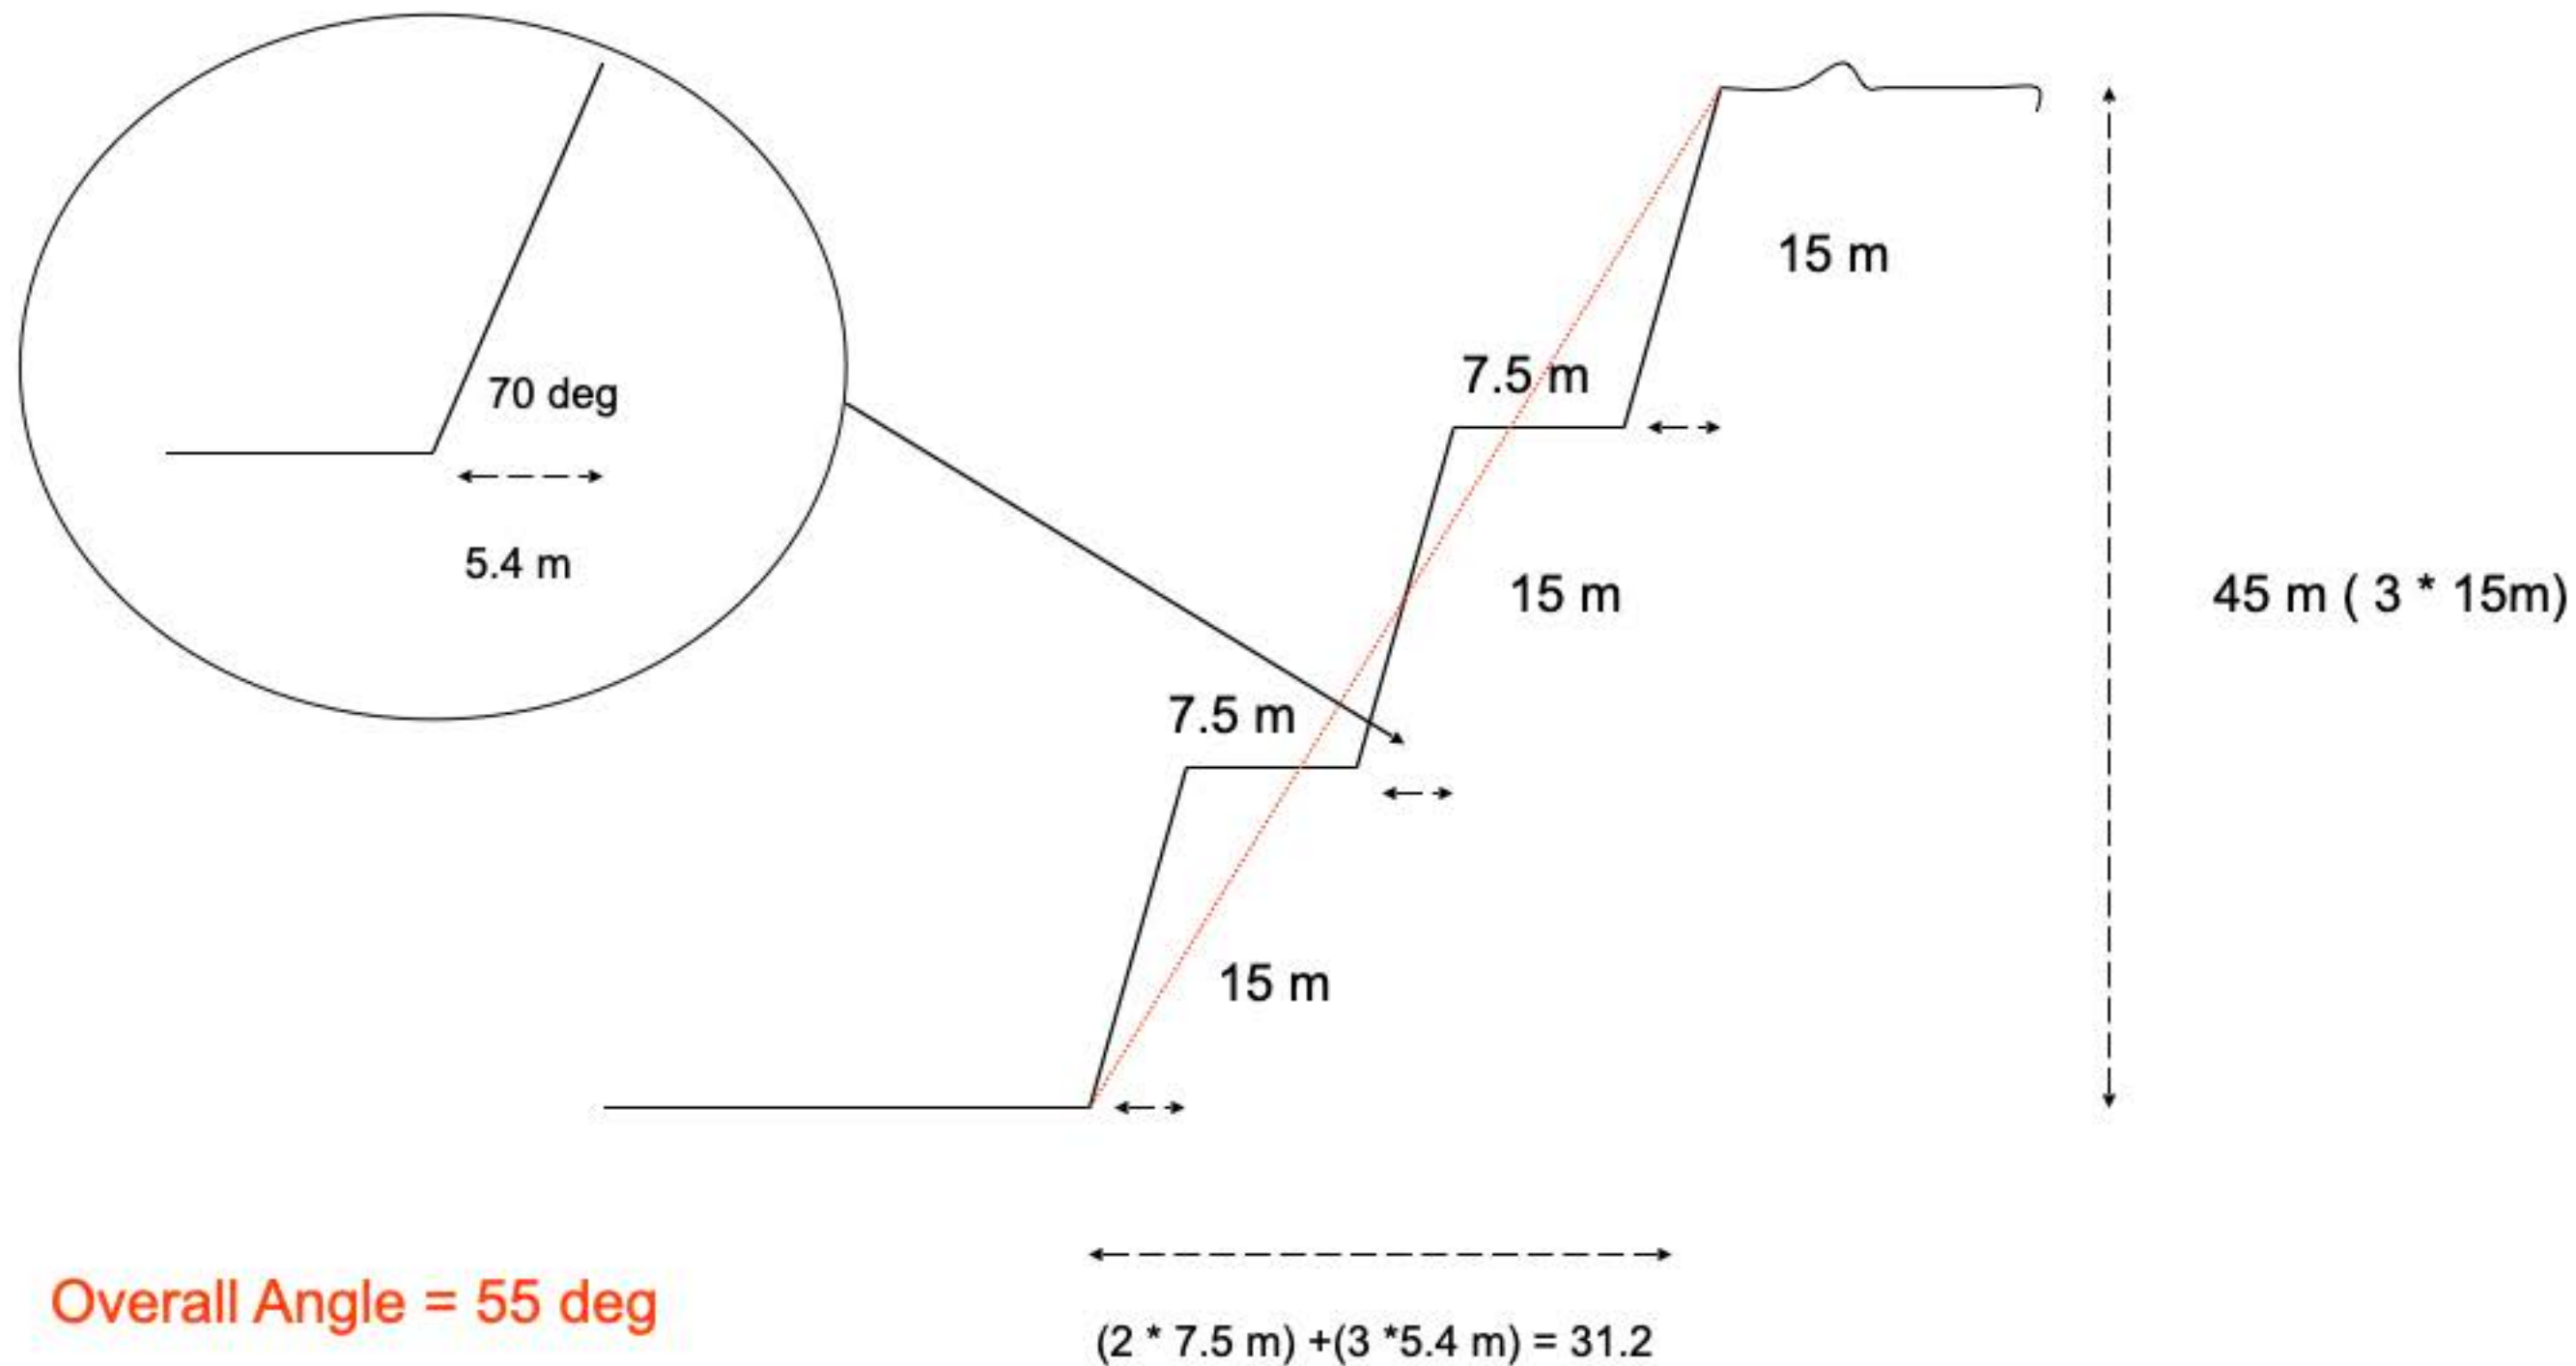

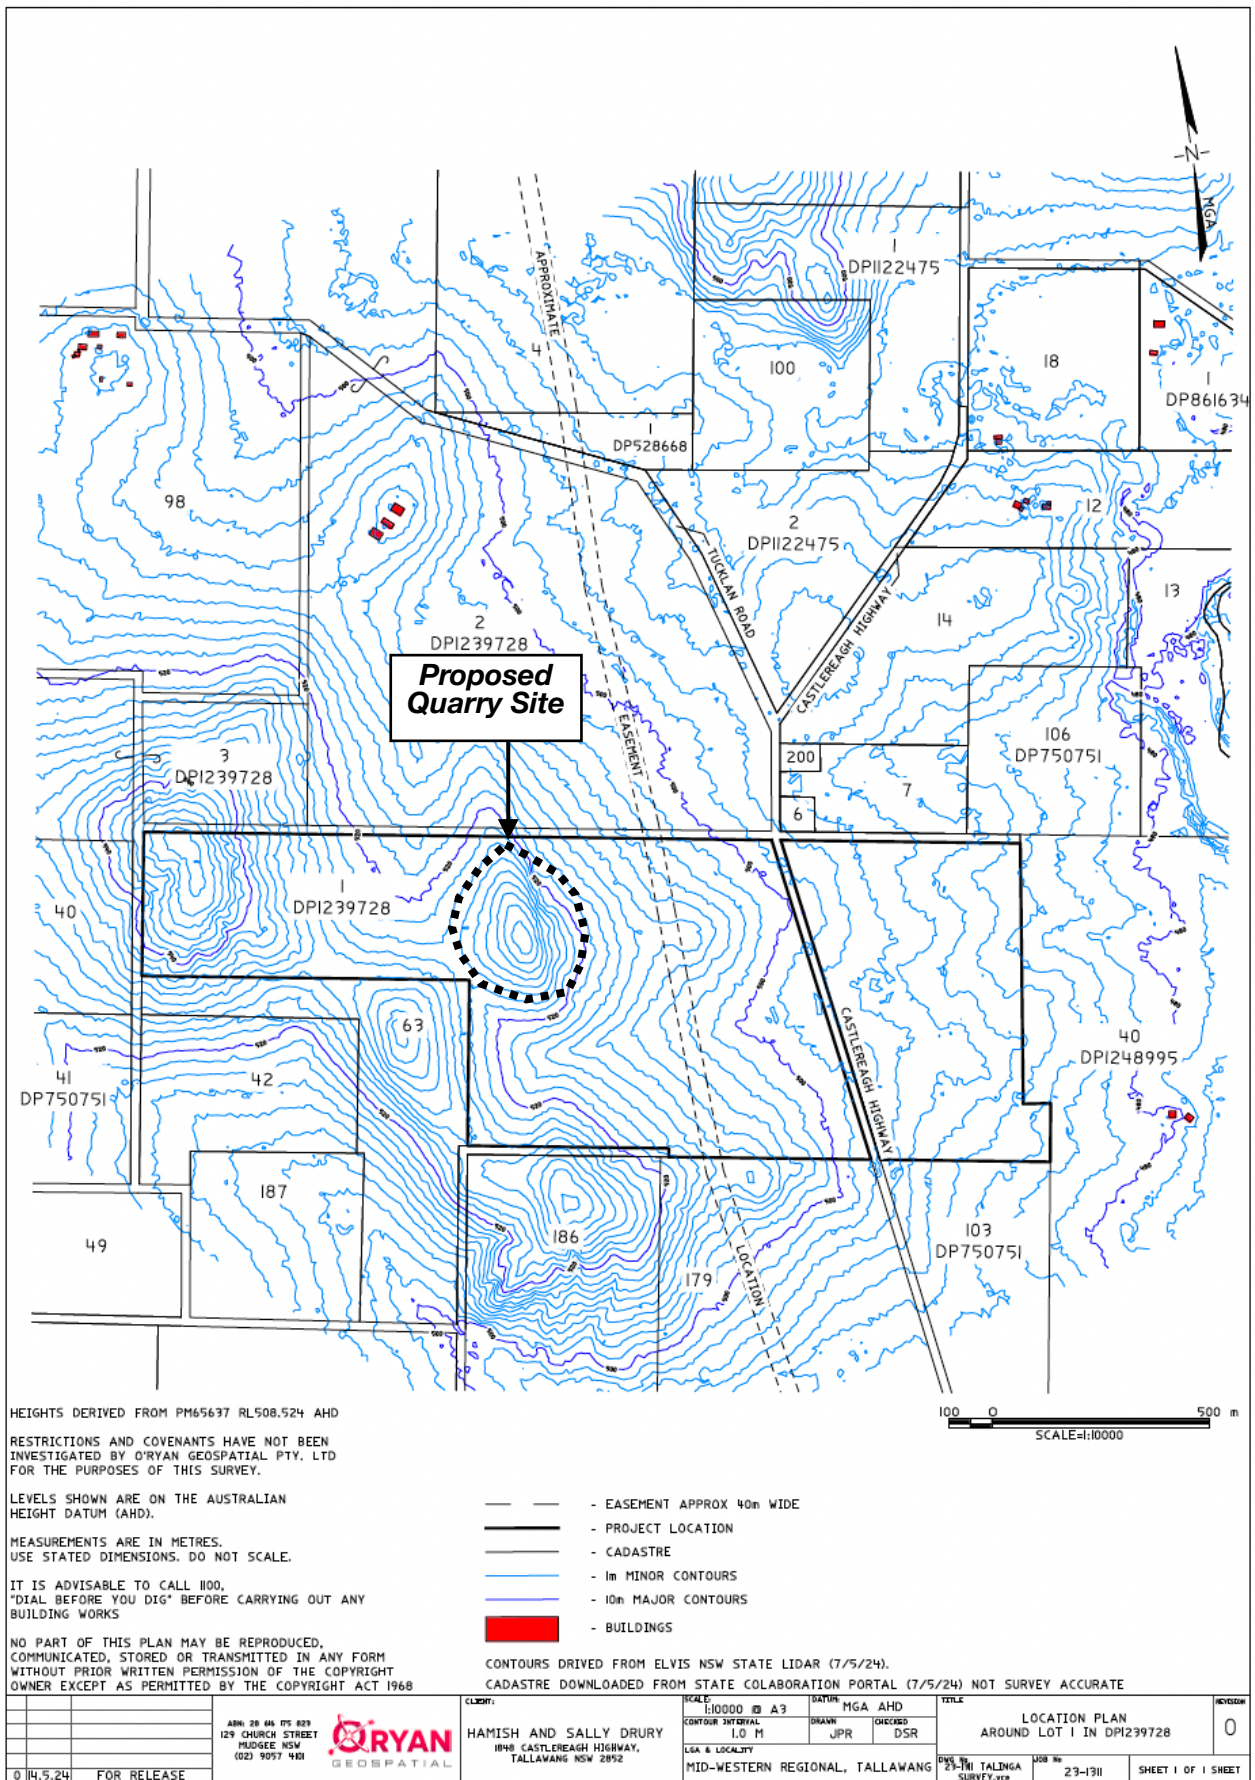


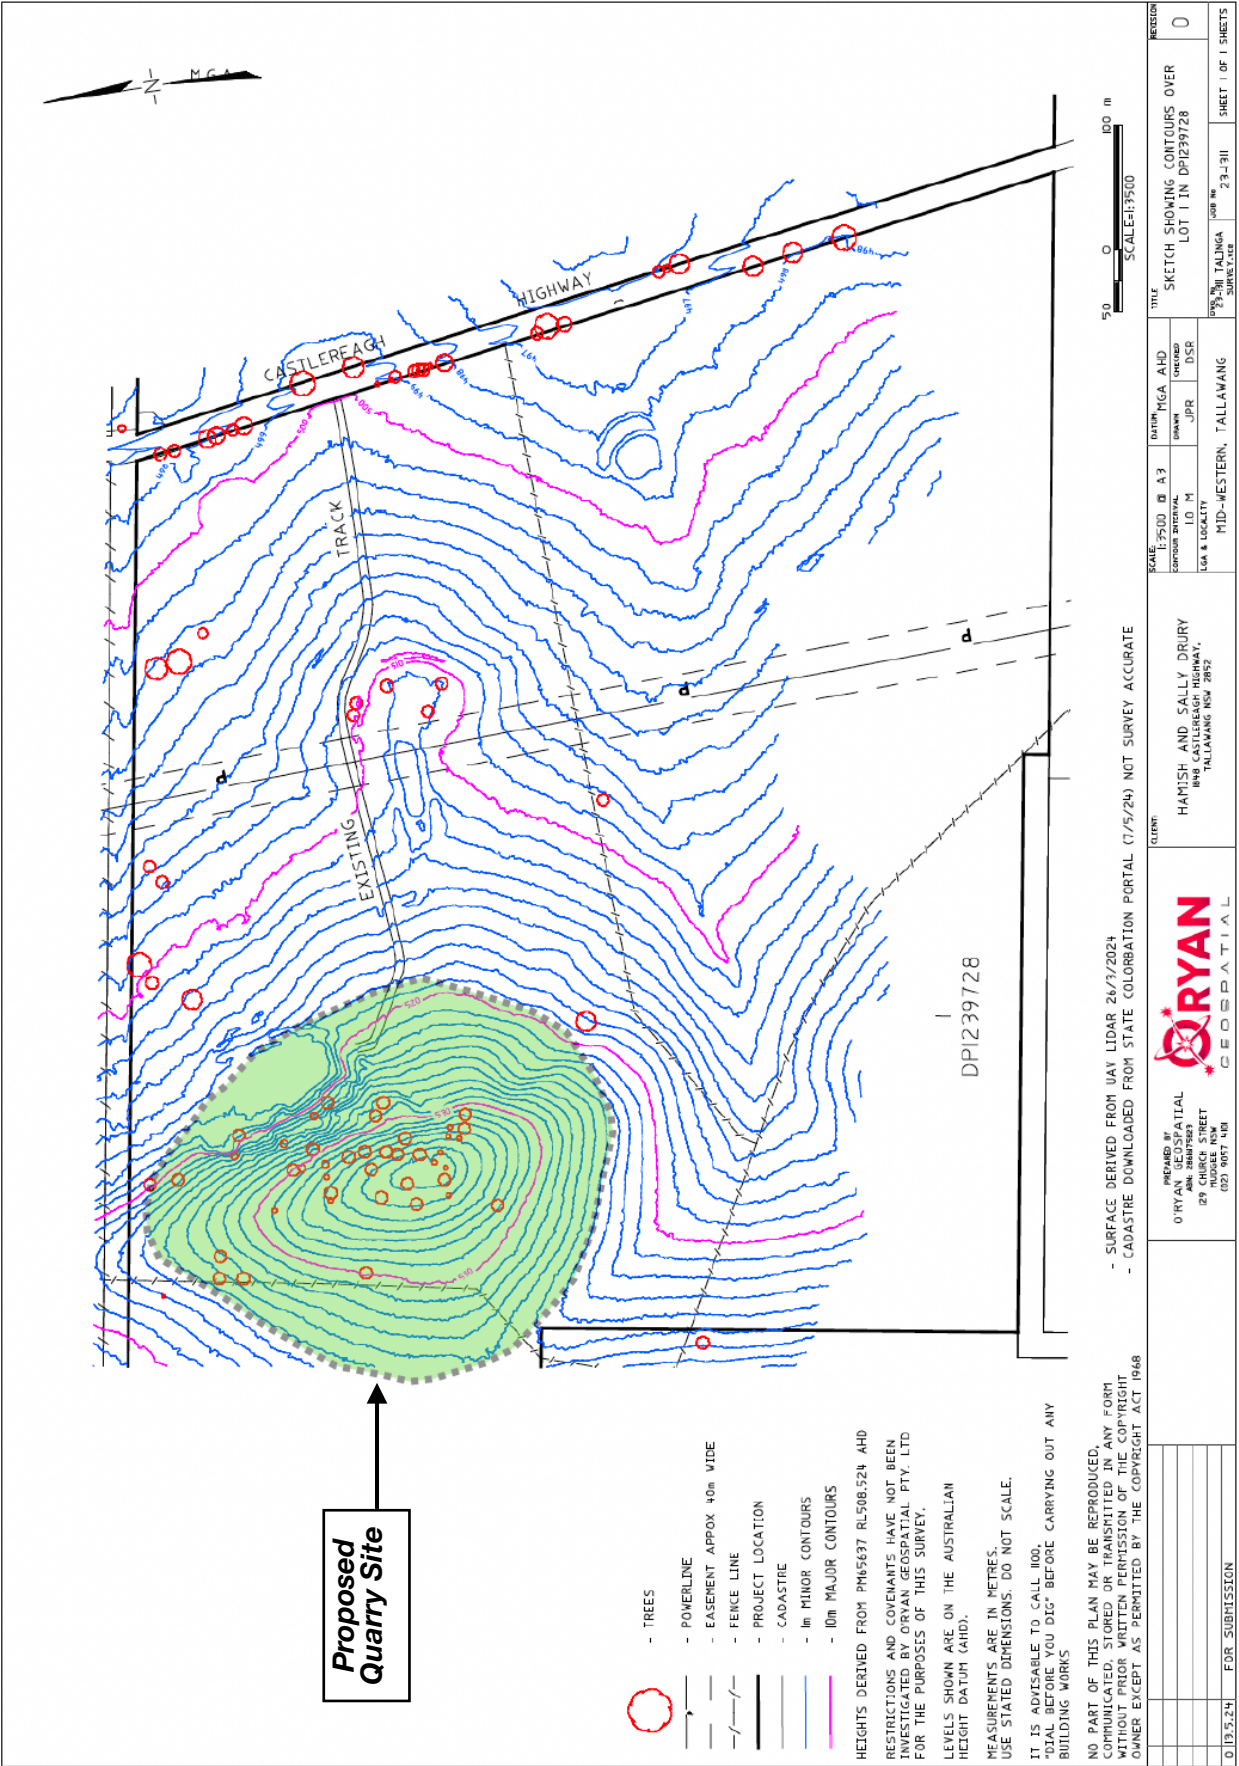

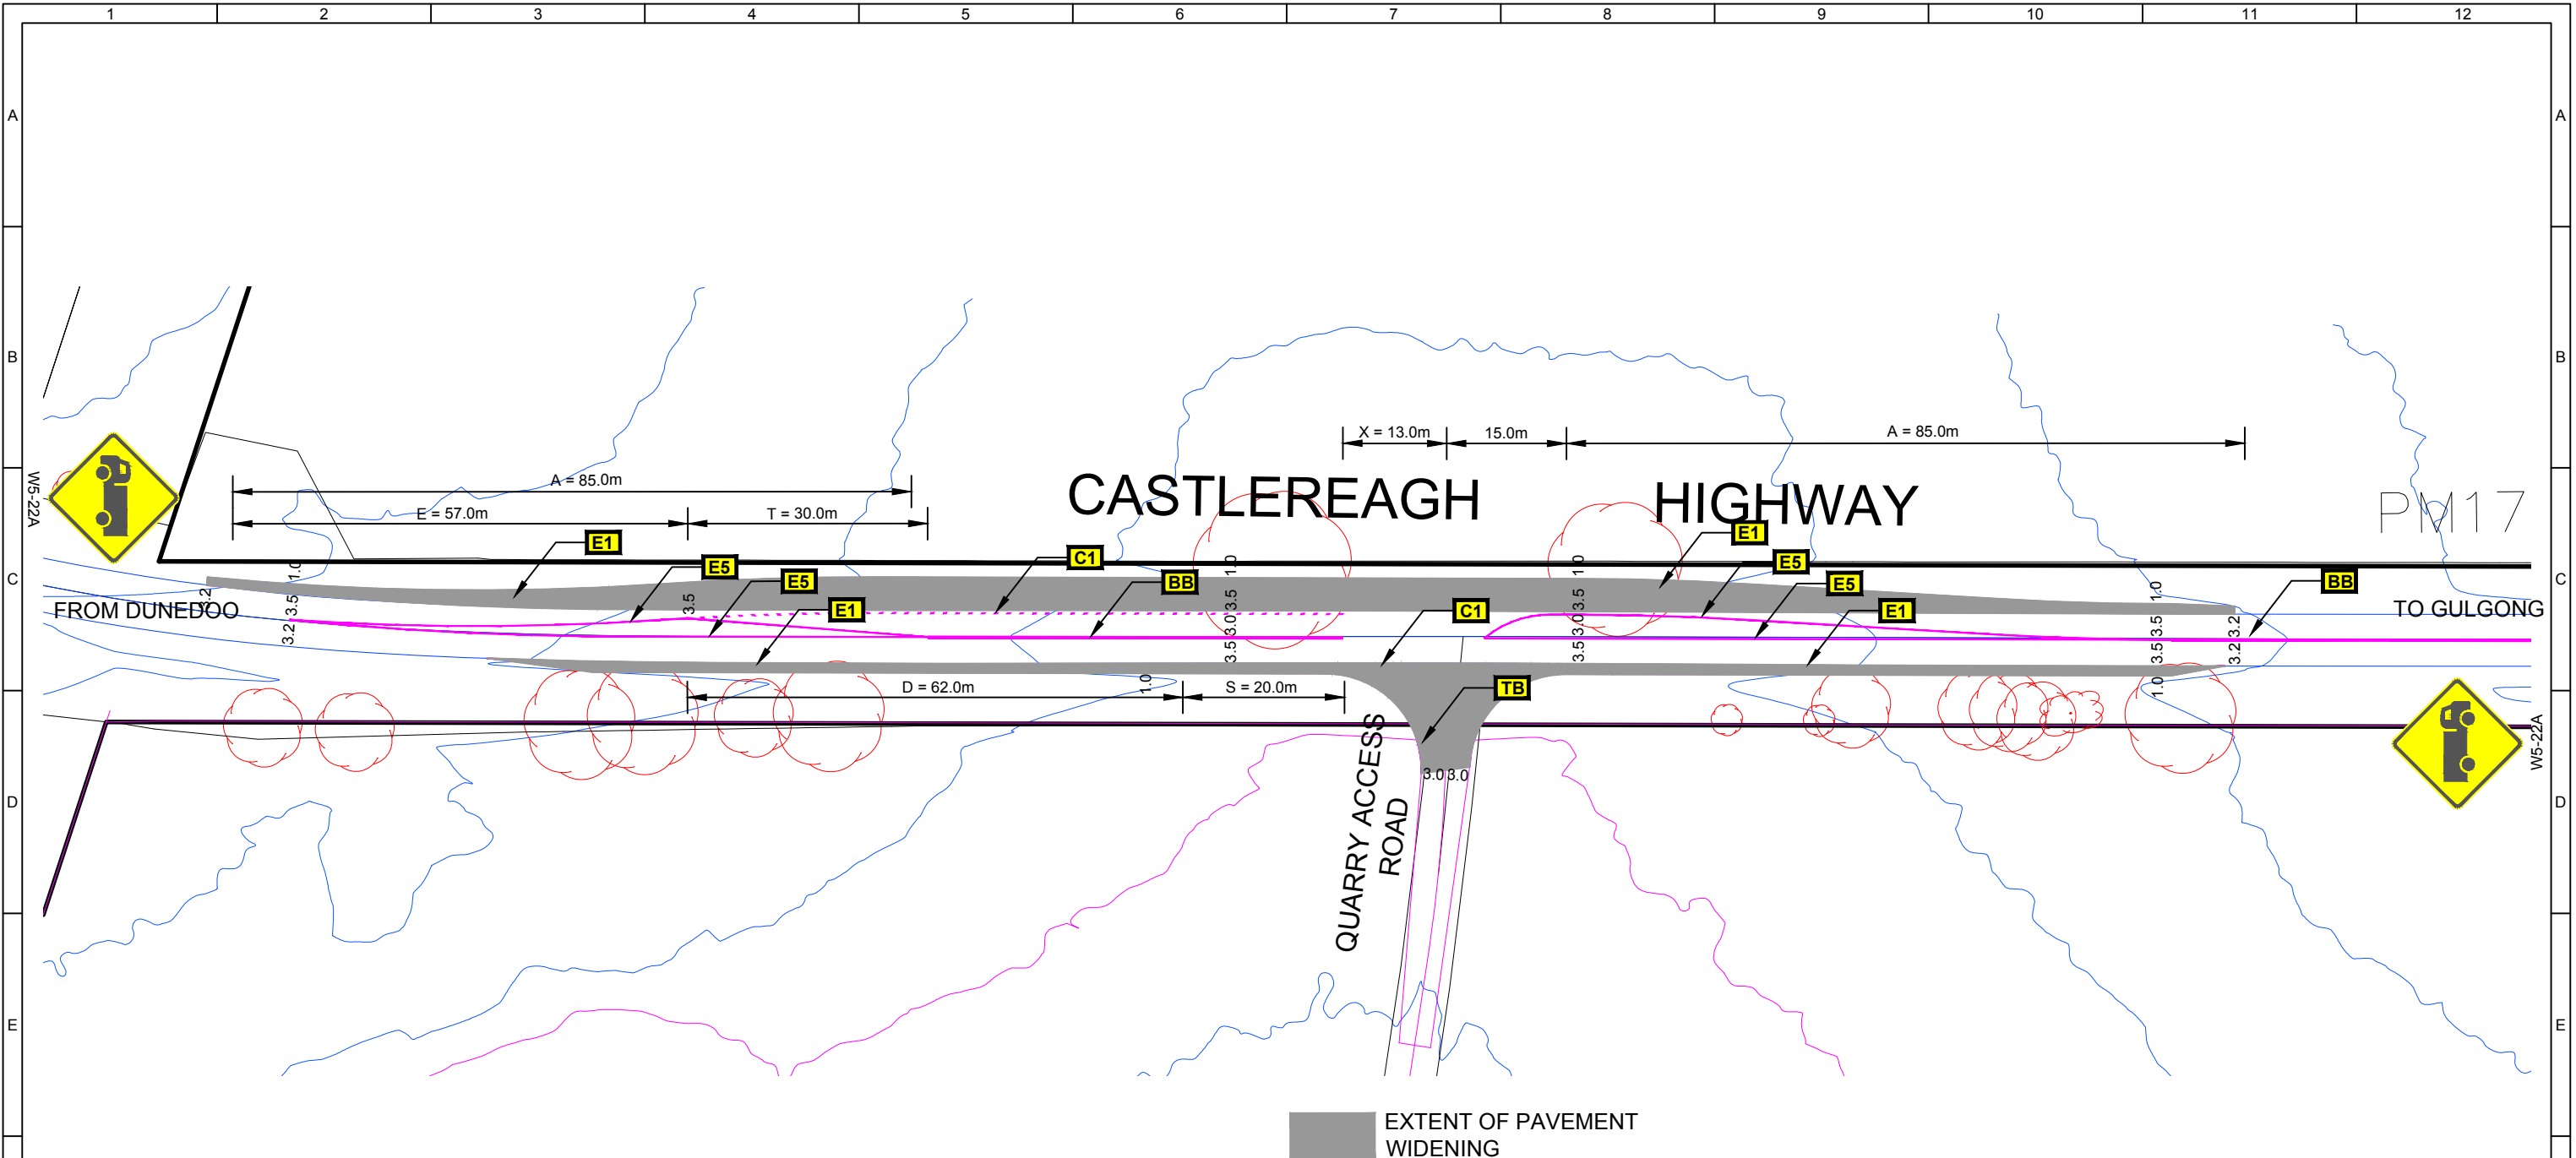

ISSUED FOR INFORMATION
4 February 2025

H							 ABN:- 45 604 145 315 PO BOX 1395 Port Macquarie NSW 2444 Mob:- 0412 009 558 or 0422 011 353 craig@streetwisersa.com.au or andy@streetwisersa.com.au	CLIENT	SCALE (A1)		PROJECT TITLE PROPOSED GULGONG QUARRY OPERATION				H		
									SCALE (A3)		DRAWING TITLE CONCEPT CHR DESIGN LAYOUT FOR QUARRY ACCESS ACCESS WITH CASTLEREAGH HIGHWAY						
									DATE	04-02-2025							
									DRAWN	C NETHERY							
									DESIGNED	C NETHERY	DRAWING No. REV. A						
									CHECKED								
									APPROVED								
	A	ISSUED FOR INFORMATION		04-02-25	CAN												
	No.	REV. DESCRIPTION		DATE	DRAWN	CHECK.			ENG.	APP'D.							
		1	2	3	4					5	6	7	8	9		10	11

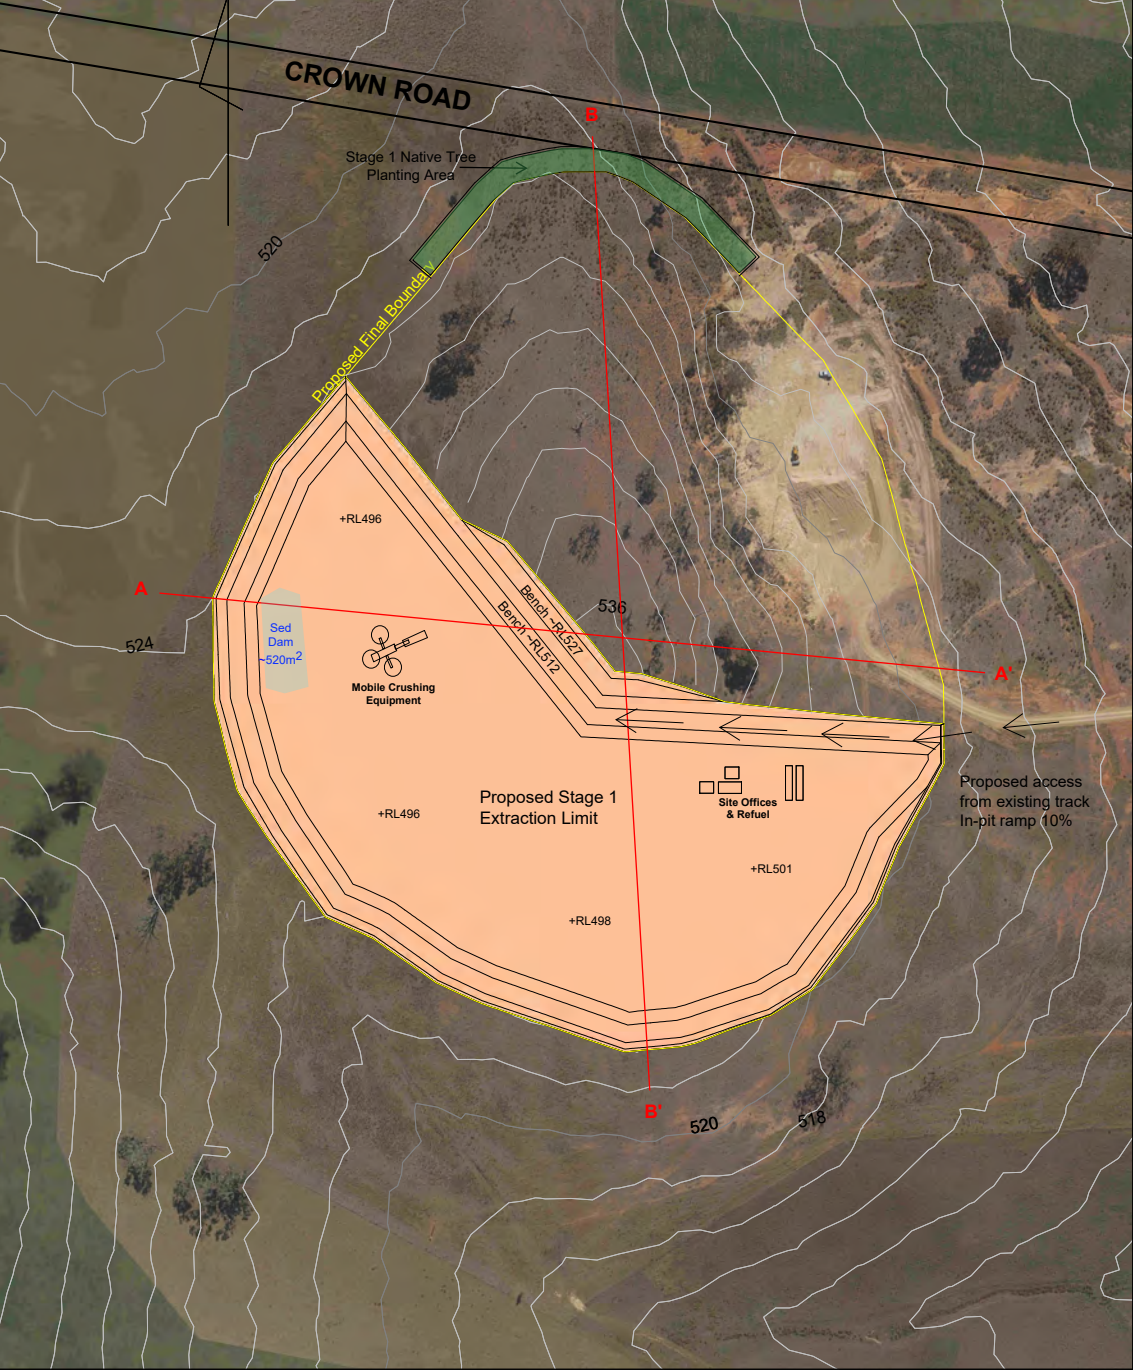


Gulgong Quarry Conceptual Design

Stage 1

01:2500

125250

Disclaimer: - This plan is a conceptual design only - This plan is not suitable for operational use - This plan should be used for visual reference only	Drawn by: A Richards	Date: 15/04/2025
	Approved by:	Date:
	Date of Survey: unknown	
	Project: Gulgong Quarry Conceptual Design	


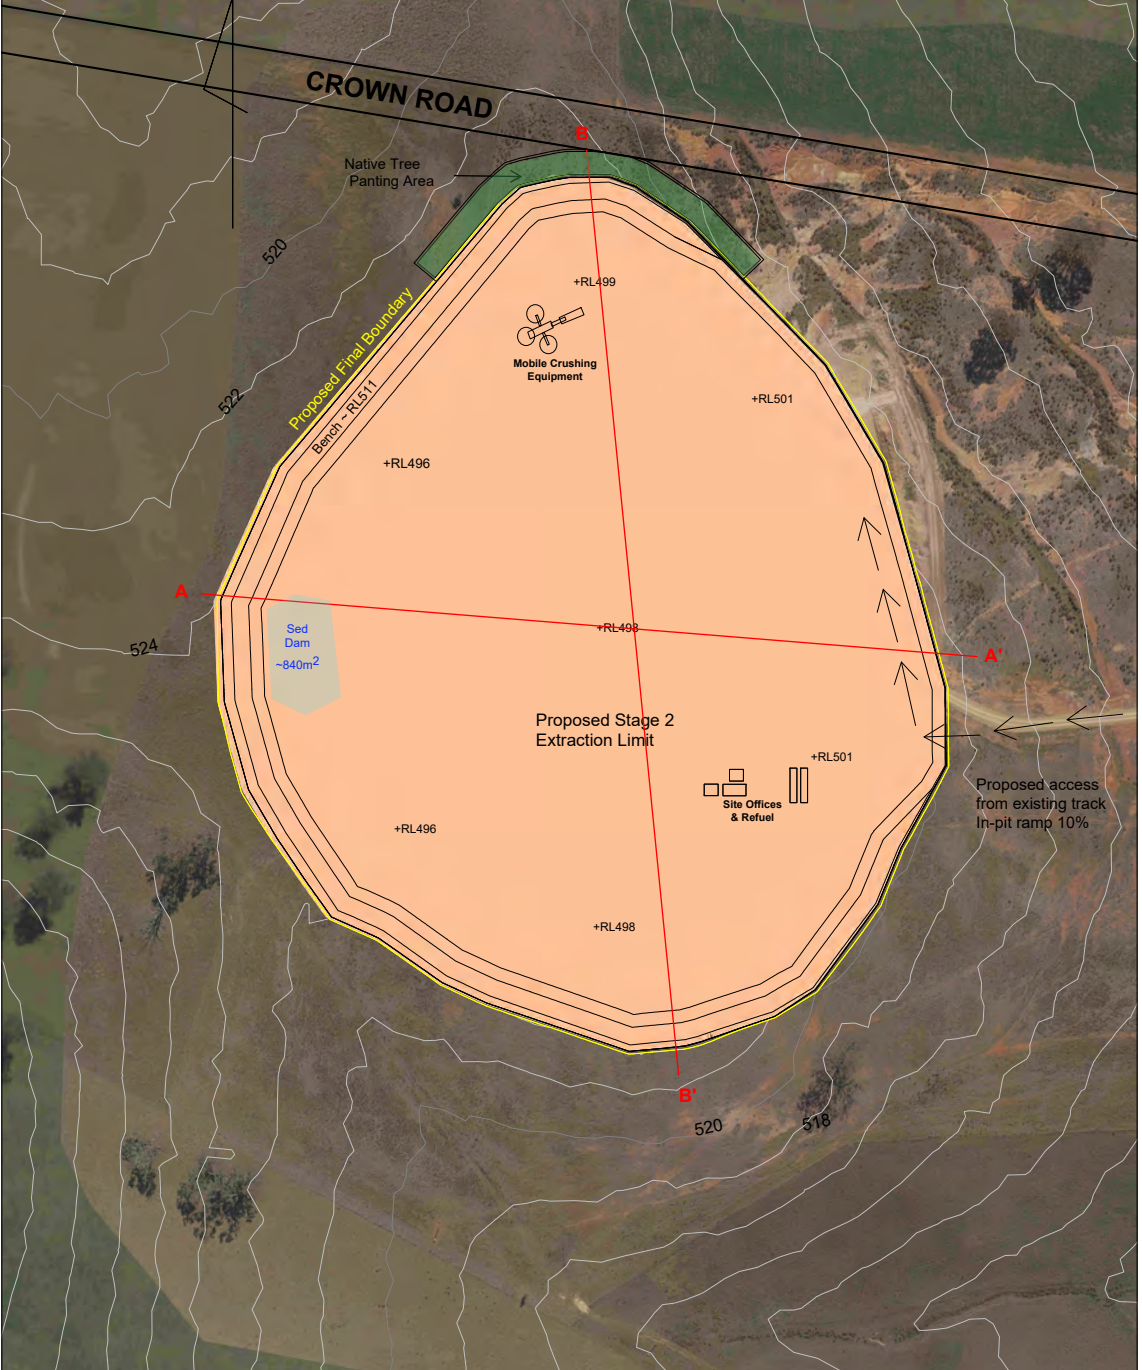


Gulgong Quarry Conceptual Design

Stage 2

01:2500125250

Disclaimer: - This plan is a conceptual design only - This plan is not suitable for operational use - This plan should be used for visual reference only	Drawn by: A Richards	Date: 15/04/2025
	Approved by:	Date:
	Date of Survey: unknown	
	Project: Gulgong Quarry Conceptual Design	

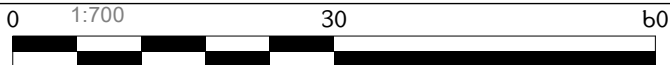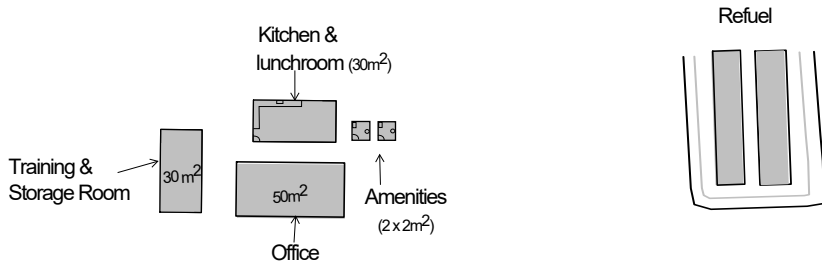

Proposed Site Facilities - Gulgong Quarry

Drawing by: Abbey Richards
Drawing date: 17/04/2025




Photograph/elevation of typical quarry training room: 30 sq m- refer Table 3.2 of the EIS for further details


(source: Sheridans Hard Rock Quarry, Hernani NSW)




Photograph/elevation of typical quarry kitchen (upper photo: 21sq m) + amenities (lower photo: 8sq m): 29 sq m total floor area, maximum height 2.4m- refer Table 3.2 of the EIS for further details


(source: Sheridans Hard Rock Quarry, Hernani NSW)

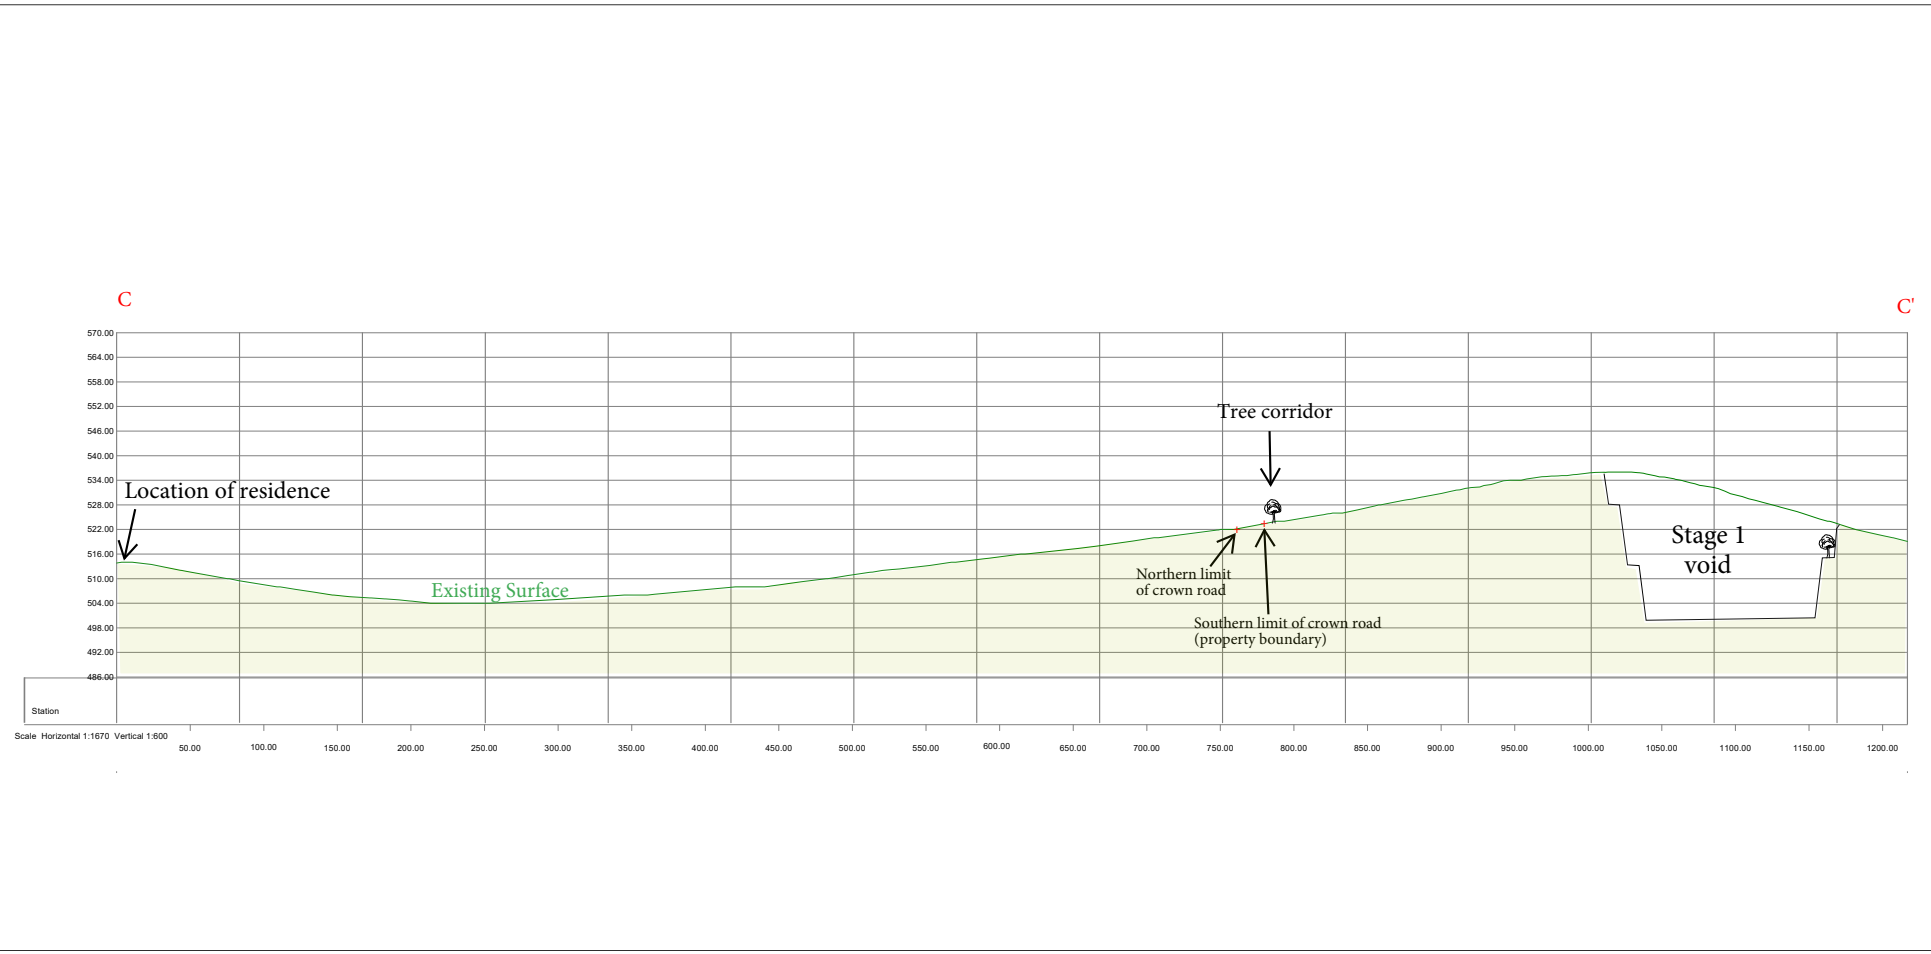

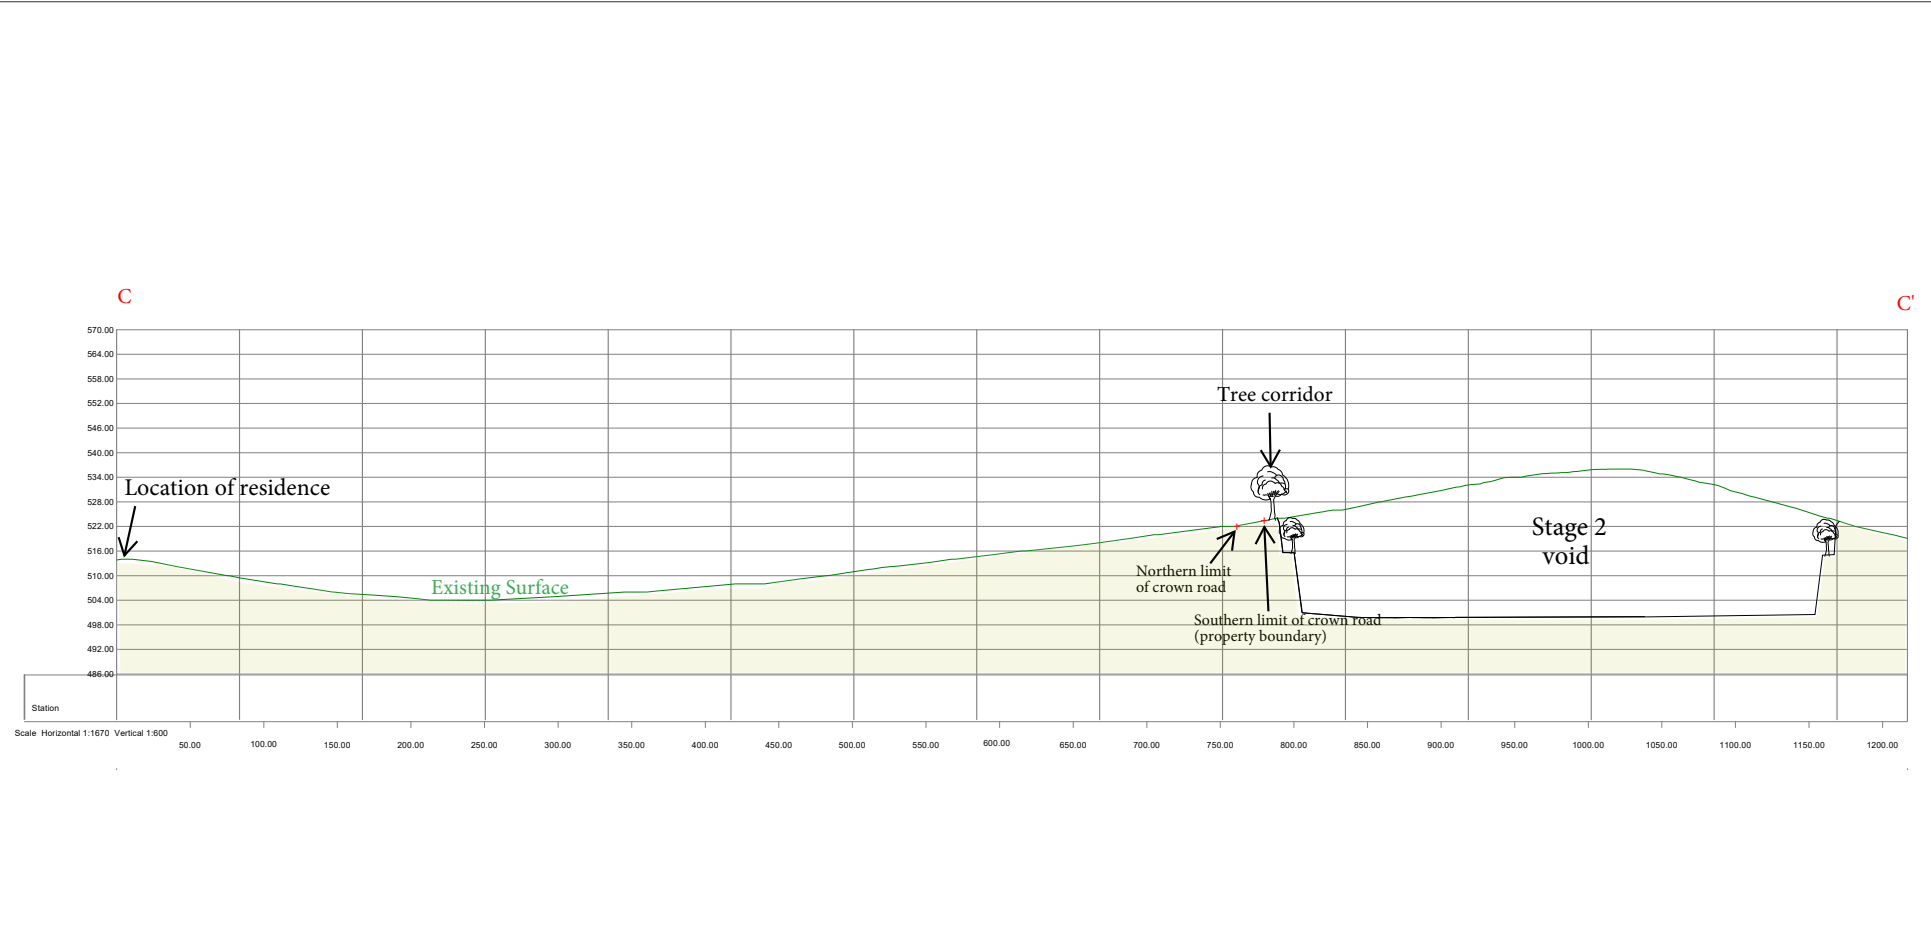

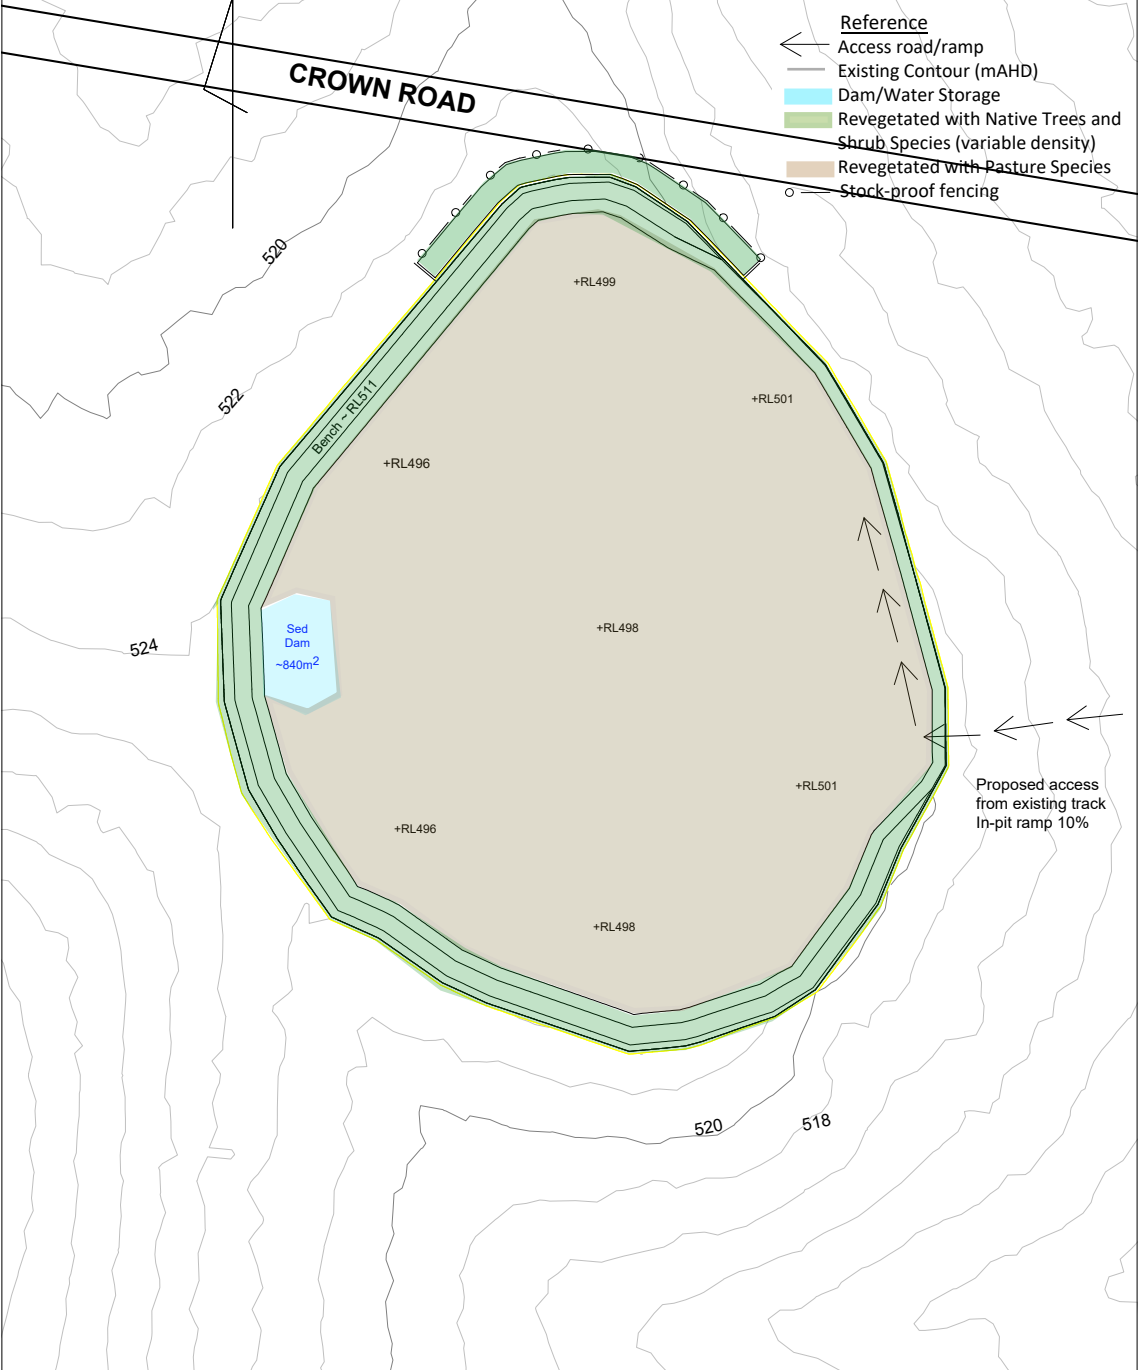


**Gulgong Quarry Conceptual
Rehabilitation Plan - Stage 3**

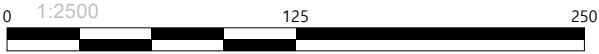

Disclaimer:
- This plan is a conceptual design only
- This plan is not suitable for operational use
- This plan should be used for visual reference only

Drawn by:	A Richards	Date:	15/04/2025
Approved by:	G Peacock	Date:	15/04/2025
Date of Survey: unknown			
Project: Gulgong Quarry Conceptual Design			

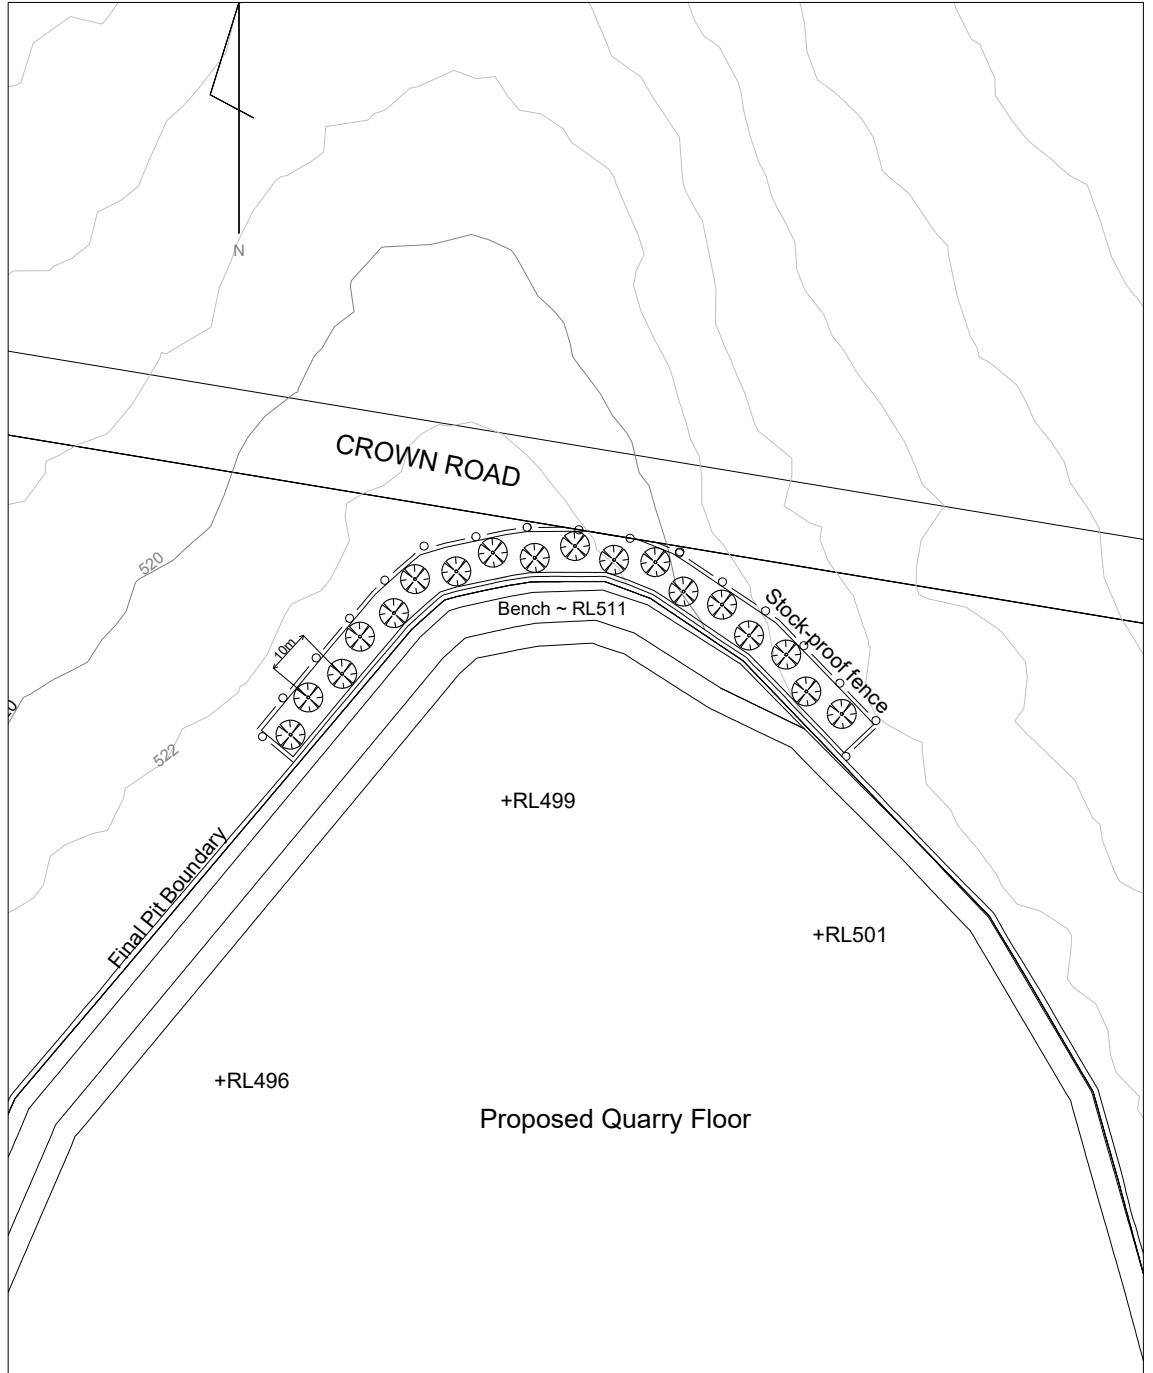

Gulgong Quarry Native Tree Planting

Drawn by:	A Richards	Date:	16/04/2025
Approved by:	G Peacock	Date:	
Date of Survey:			
Project:	Gulgong Quarry		

Disclaimer:
- This plan is a conceptual design only
- This plan is not suitable for operational use

