


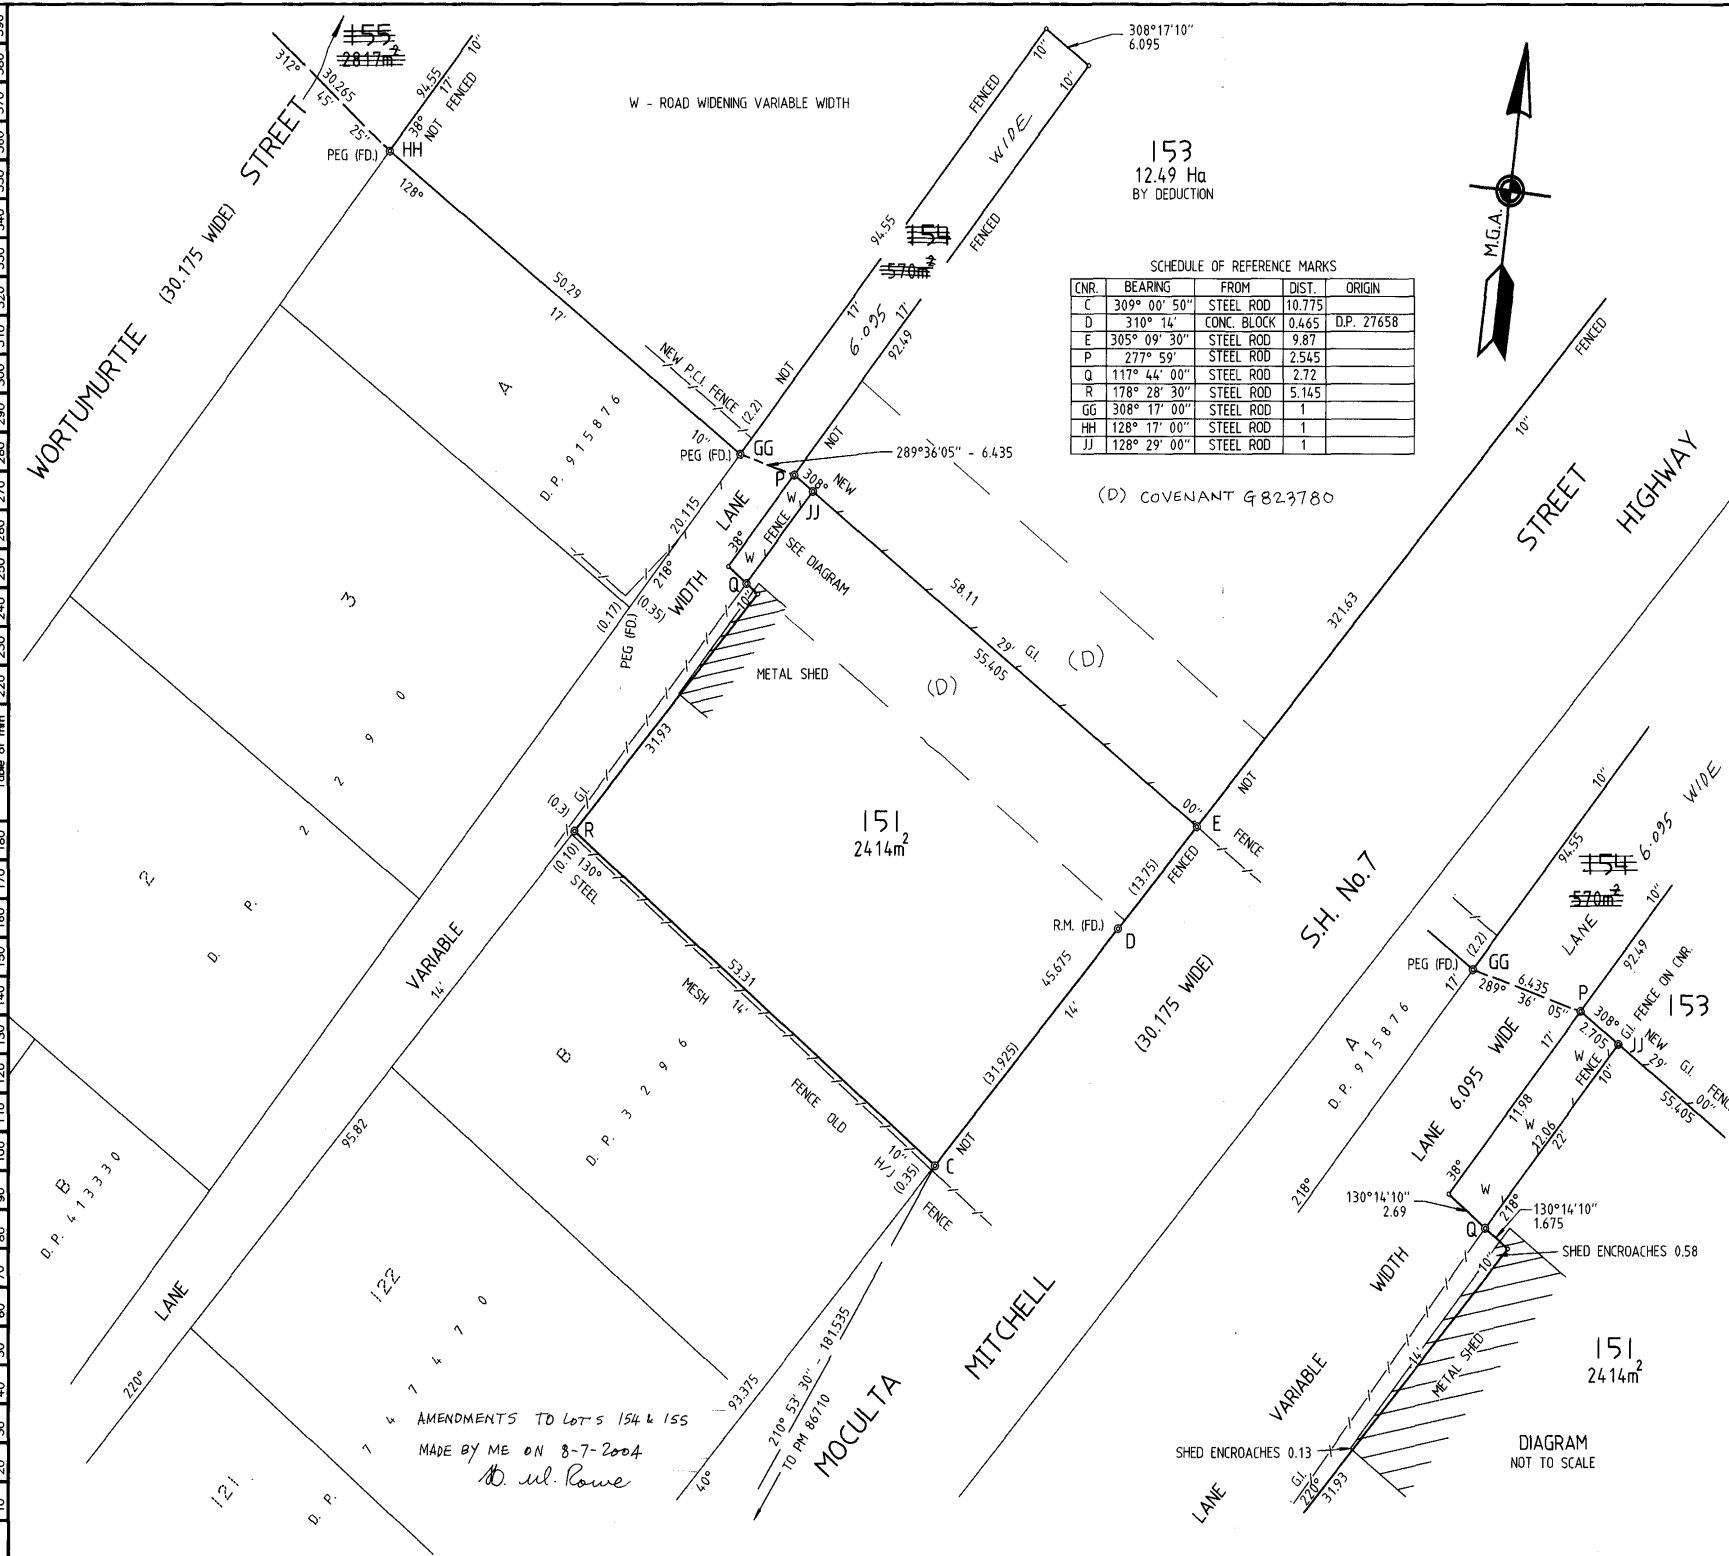

KK - EASEMENT FOR ELECTRICITY PURPOSES 7.7 WIDE
 Y - EASEMENT FOR ELECTRICITY PURPOSES 3 WIDE
 Z - EASEMENT FOR LEVEE BANK 22.16 WIDE AND VARIABLE

DIAGRAM B
 NOT TO SCALE

153

153
 12.49 Ha
 BY DEDUCTION

SEE SHEET 3
 152
 1.826 Ha

D.P. 780274

WIDE
 HIGHWAY



S.H. No.7

DIAGRAM A
 NOT TO SCALE

SCHEDULE OF REFERENCE MARKS

CNR.	BEARING	FROM	DIST.	ORIGIN
F	311° 34' 00"	STEEL ROD	0.605	
G	326° 12' 00"	STEEL ROD	0.64	
H	310° 14' 00"	CONC. BLOCK	0.455	D.P. 215731
L	231° 23' 00"	STEEL ROD	0.655	
S	338° 01' 15"	D.H. & WING	14.675	(D.P.)
W	44° 42' 30"	STEEL ROD	1	
AA	339° 06' 00"	STEEL ROD	0.615	
BB	338° 00' 00"	STEEL ROD	0.80	
CC	23° 08' 15"	STEEL ROD	5.39	
DD	39° 54' 30"	STEEL ROD	5.235	
EE	116° 01' 00"	STEEL ROD	2.925	
GG	308° 17' 00"	STEEL ROD	1	
HH	128° 17' 00"	STEEL ROD	1	

AMENDMENTS TO LOTS 15A & 15S
 MADE BY ME ON 8-7-2004
 D. ul. Rowe

DP1068536

Registered 12-10-2004

This is sheet 4 of my plan of 4 sheets
 dated 16/07/2001

D. ul. Rowe
 Surveyor registered under Surveyors Act 1929

This is sheet 4 of the plan of 4 sheets
 of covered by subdivision certificate No.

Authorised General Manager Accredited Certifier

For use where space is insufficient in any panel on Plan Form 2

P. Tully. Eng.