


TREE PLANTING DETAIL

1:20

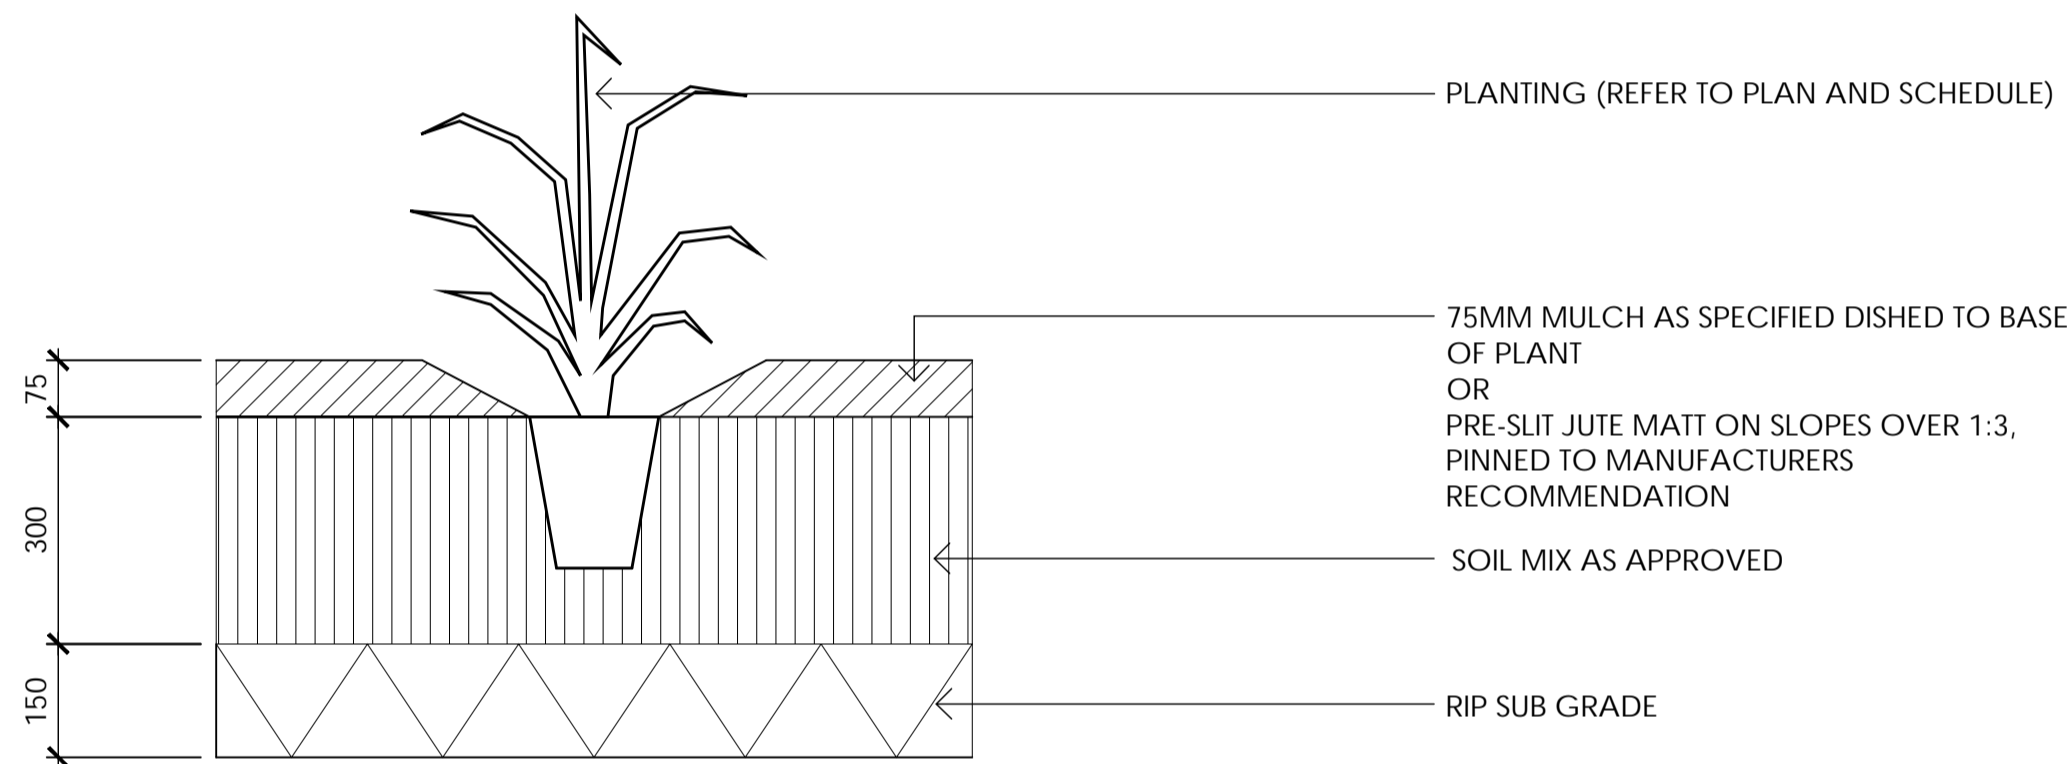

SHRUB, GRASS AND GROUNDCOVER PLANTING DETAIL

1:10

Botanic Name	Common Name	Tube	140mm	Pot Size 200mm	75L	Mature Height x Width	Spacing
Trees							
Allocasuarina verticillata	Drooping Sheoak				X	9 x 5	varies
Eucalyptus bridgesiana	Apple Box				X	20 x 10	varies
Eucalyptus macrorhyncha	Red Stringybark				X	12 x 10	varies
Eucalyptus mannifera	Brittle Gum				X	15 x 9	varies
Eucalyptus melliodora	Yellow Box				X	12 x 9	varies
Eucalyptus pauciflora	Snow Gum				X	12 x 6	varies
Eucalyptus polyanthemus	Red Box				X	12 x 5	varies
Eucalyptus rossii	Inland Scribbly Gum				X	15 x 8	varies
Eucalyptus sideroxylon	Mugga Ironbark				X	20 x 12	varies
Eucalyptus viminalis	Ribbon Gum				X	20 x 15	varies
Plant Mix A Shrubs							
Acacia dealbata	Silver Wattle			X		10 x 7	3.0m
Acacia genistifolia	Early Wattle			X		2 x 2	1.5m
Banksia marginata	Silver Banksia			X		5 x 2.5	2.0m
Calytrix tetragona	Common Fringe Myrtle			X		1.5 x 1.5	1.0m
Dillwynia sericea	Egg & Bacon Pea			X		1.5 x 1.5	1.0m
Leptospermum petersonii	Lemon-scented Tea-tree			X		5 x 3	0.5m
Indigofera australis	Australian Indigo			X		1.5 x 1.5	2.0m
Plant Mix B Grasses & Groundcovers							
Correa reflexa	Native fuschia		X			0.5 x 1	0.5m
Dianella revoluta	Black Anther Flax Lily	X				0.3 x 1.0	0.5m
Grevillea 'Gaudichaudii'	Prostrate Grevillea		X			0.2 x 3	1.0m
Hardenbergia violacea	Happy Wanderer		X			0.8 x 1.5	1.0m
Lomandra longifolia	Spiny-headed Mat-Rush	X				1 x 1	0.5m
Poa labillardieri	Tussock Grass	X				1 x 1	0.5m
Plant Mix C Swampy Meadow							
Carex appressa	Tall Sedge	X				1 x 1	0.5m
Dianella revoluta	Black Anther Flax Lily	X				0.3 x 1.0	0.5m
Ficinia nodosa	Club Rush	X				0.8 x 0.8	0.5m
Lomandra nyalla	Mat Rush	X				0.8 x 0.8	0.5m
Lomandra filiformis	Wattle Mat Rush	X				0.5 x 0.5	0.3m
Poa labillardieri	Tussock Grass	X				1 x 1	0.5m
Themeda australis	Kangaroo Grass	X				0.5 x 0.4	0.3m


PLANT SCHEDULE




LANDSCAPE CONCEPT PLAN

1:750


LEGEND

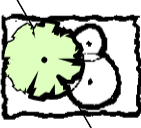

TREES

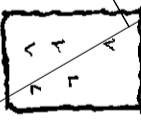

PLANT MIX A & B
SHRUBS, GRASSES & GROUNDCOVERS
AS LABELLED.

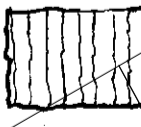

PLANT MIX C
SWAMPY MEADOW



© sala4D 2019 . All rights reserved.