


.\\images\\DialBeforeYouDig.jpg

DRAFT

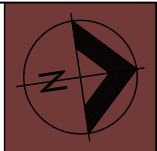

THESE PLANS ARE PREPARED FROM A COMBINATION OF FIELD SURVEY AND EXISTING RECORDS FOR THE PURPOSE OF DESIGNING NEW CONSTRUCTIONS ON THE LAND AND SHOULD NOT BE USED FOR ANY OTHER PURPOSE. THE TITLE BOUNDARIES AS SHOWN HEREON WERE NOT MARKED AT THE TIME OF SURVEY AND HAVE BEEN DETERMINED BY PLAN DIMENSIONS ONLY AND NOT BY FIELD SURVEY.

SERVICES SHOWN HEREON HAVE BEEN LOCATED WHERE POSSIBLE BY FIELD SURVEY. IF NOT ABLE TO BE SO LOCATED, SERVICES HAVE BEEN PLOTTED FROM THE RECORDS OF RELEVANT AUTHORITIES WHERE AVAILABLE AND HAVE BEEN NOTED ACCORDINGLY ON THIS PLAN WHERE SUCH RECORDS EITHER DO NOT EXIST OR ARE INADEQUATE A NOTATION HAS BEEN MADE HEREON.


- PRIOR TO EXCAVATION THE CONTRACTOR MUST:
- NOTIFY A.G.L. ON 0419527919
 - OBTAIN TELSTRA'S "DUTY OF CARE" DOCUMENT REGARDING WORKING IN THE VICINITY OF TELSTRA PLANT.
 - VERIFY CO-AXIAL/OPTIC FIBRE CABLE LOCATION

PRIOR TO ANY DEMOLITION, EXCAVATION OR CONSTRUCTION ON THE SITE, THE RELEVANT AUTHORITY SHOULD BE CONTACTED FOR POSSIBLE LOCATION OF FURTHER UNDERGROUND SERVICES AND DETAILED LOCATIONS OF ALL SERVICES.

USERS OF THIS PLAN SET SHOULD SATISFY THEMSELVES OF THE POSITION AND EXTENT OF SERVICES IN THE AREA OF PROPOSED WORKS.

LEGEND

-  TREE
-  FENCE

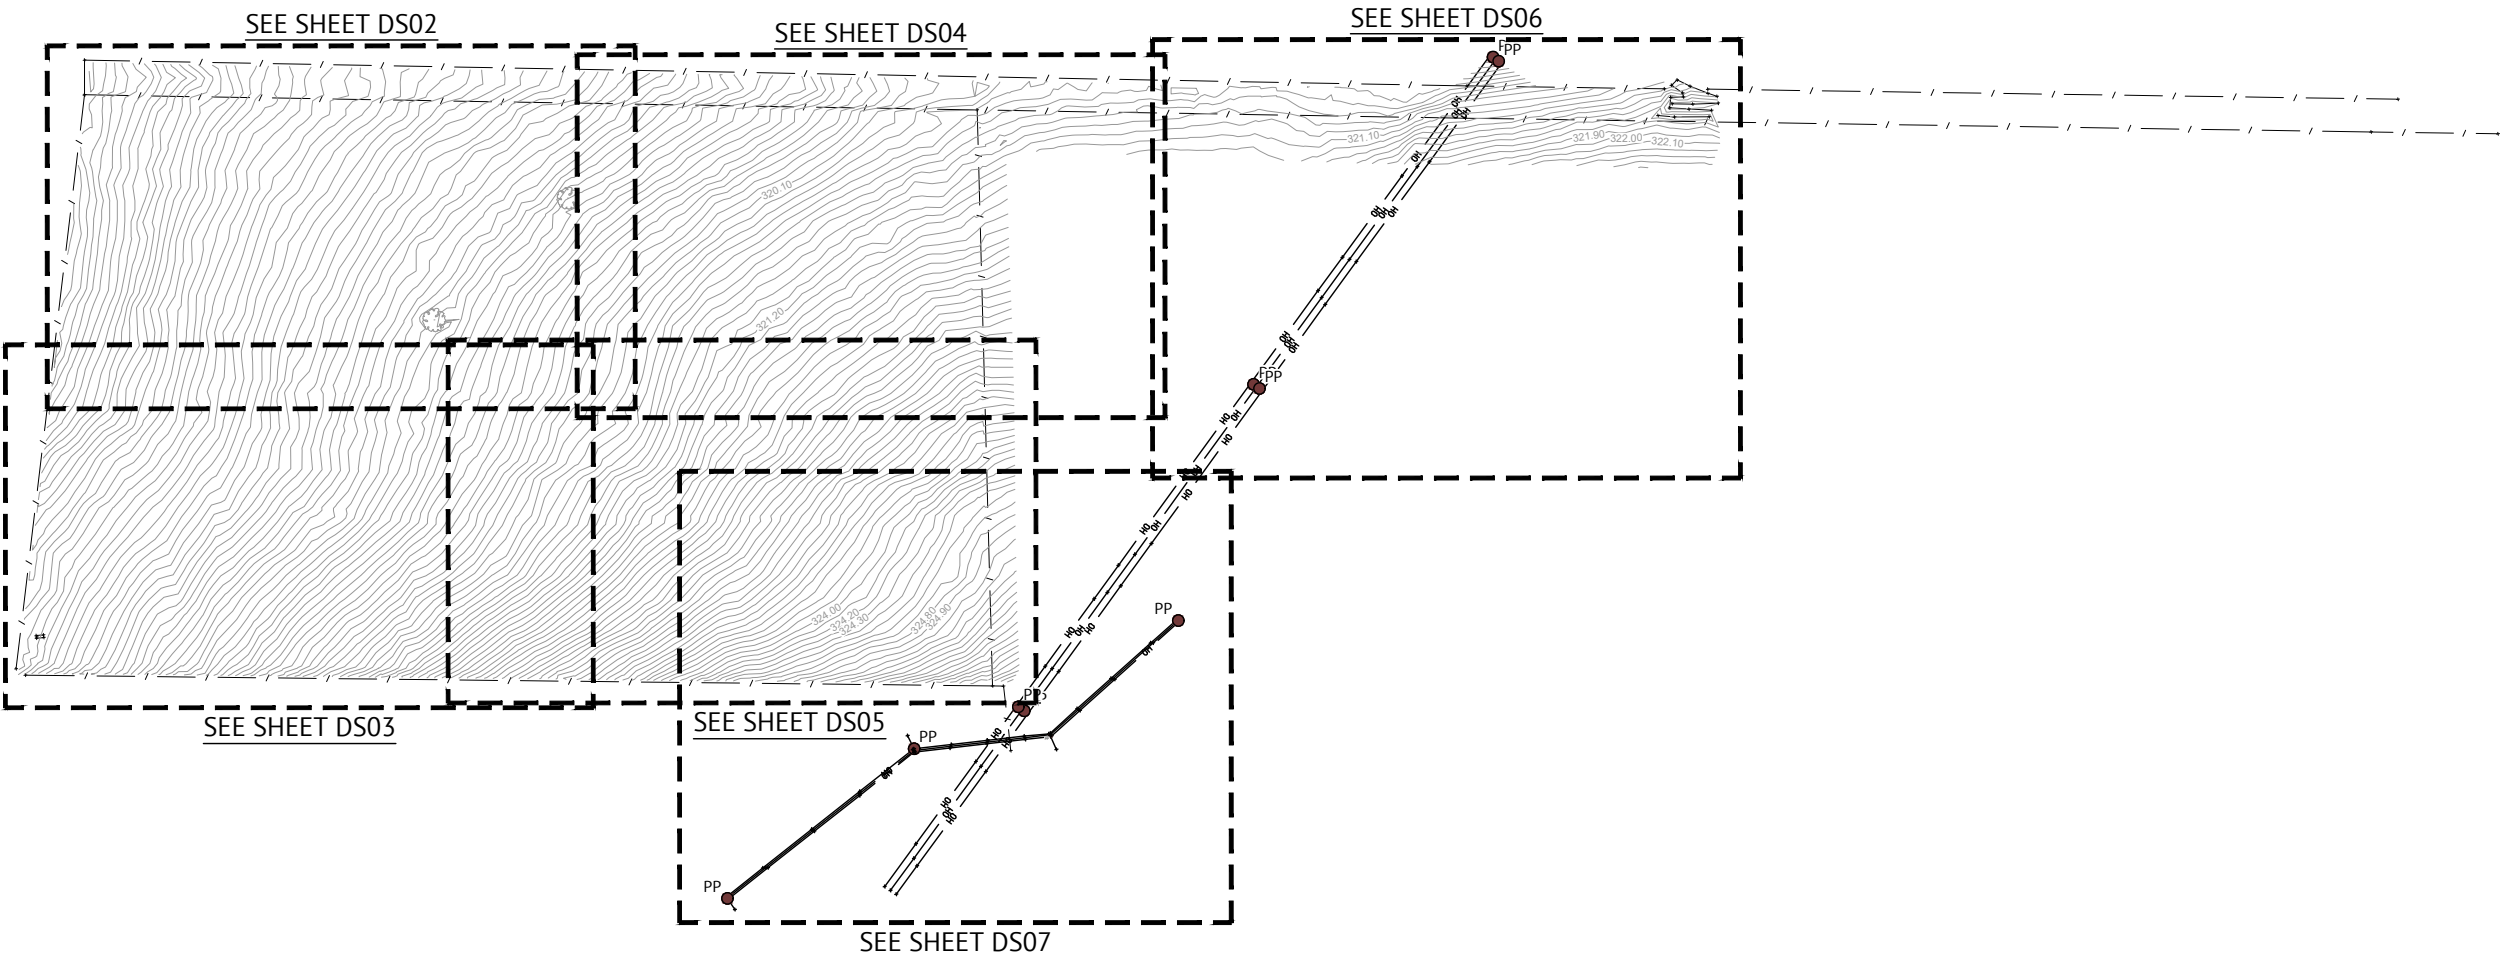

NOTE

1. SURVEY SCALED BY 1.000147 AROUND PM56579 TO GROUND DISTANCES (0.1m CONTOUR INTERVAL).
2. THE OBSERVATIONS TO THE POWERLINES ARE APPROX. ONLY. THE SAG OF POWERLINES CAN VARY SIGNIFICANTLY DEPENDING UPON THE TEMPERATURE OF THE DAY.


ISSUED FOR REVIEW

10/02/2021	A	ISSUED FOR REVIEW		WM	CH
DATE	REV	DESCRIPTION		REC	APP
REVISIONS					



DUBBO OFFICE
1ST FLOOR
62 WINGEWARRA STREET
DUBBO, NSW 2830
PH: (02) 6887 4500
WEB: www.premise.com.au

DESIGNED
WES MURPHY
CHECKED
JAYLEE ETCCELL
PROJECT MANAGER
CHARLES HIGGS
ENGINEERING CERTIFICATION

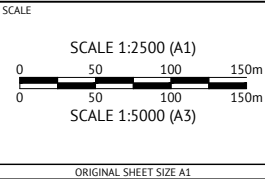

CLIENT
ACENERGY PTY LTD

PROJECT
HILLTOP SOLAR FARM


LOCATION
LOT 190 IN DP 754308, WELLINGTON ROAD, DUBBO

SHEET TITLE
OVERALL DETAIL SURVEY PLAN

JOB CODE	
121193_01	
SHEET NUMBER	REV
DS01	A

\\images\DialBeforeYouDig.jpg

DRAFT

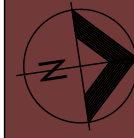

THESE PLANS ARE PREPARED FROM A COMBINATION OF FIELD SURVEY AND EXISTING RECORDS FOR THE PURPOSE OF DESIGNING NEW CONSTRUCTIONS ON THE LAND AND SHOULD NOT BE USED FOR ANY OTHER PURPOSE. THE TITLE BOUNDARIES AS SHOWN HEREON WERE NOT MARKED AT THE TIME OF SURVEY AND HAVE BEEN DETERMINED BY PLAN DIMENSIONS ONLY AND NOT BY FIELD SURVEY.

SERVICES SHOWN HEREON HAVE BEEN LOCATED WHERE POSSIBLE BY FIELD SURVEY. IF NOT ABLE TO BE SO LOCATED, SERVICES HAVE BEEN PLOTTED FROM THE RECORDS OF RELEVANT AUTHORITIES WHERE AVAILABLE AND HAVE BEEN NOTED ACCORDINGLY ON THIS PLAN WHERE SUCH RECORDS EITHER DO NOT EXIST OR ARE INADEQUATE A NOTATION HAS BEEN MADE HEREON.

PRIOR TO EXCAVATION THE CONTRACTOR MUST:

- NOTIFY A.G.L. ON 0419572939
- OBTAIN TELSTRA'S "DUTY OF CARE" DOCUMENT REGARDING WORKING IN THE VICINITY OF TELSTRA PLANT.
- VERIFY CO-AXIAL/OPTIC FIBRE CABLE LOCATION

PRIOR TO ANY DEMOLITION, EXCAVATION OR CONSTRUCTION ON THE SITE, THE RELEVANT AUTHORITY SHOULD BE CONTACTED FOR POSSIBLE LOCATION OF FURTHER UNDERGROUND SERVICES AND DETAILED LOCATIONS OF ALL SERVICES.


USERS OF THIS PLAN SET SHOULD SATISFY THEMSELVES OF THE POSITION AND EXTENT OF SERVICES IN THE AREA OF PROPOSED WORKS.

LEGEND



TREE

— / — FENCE

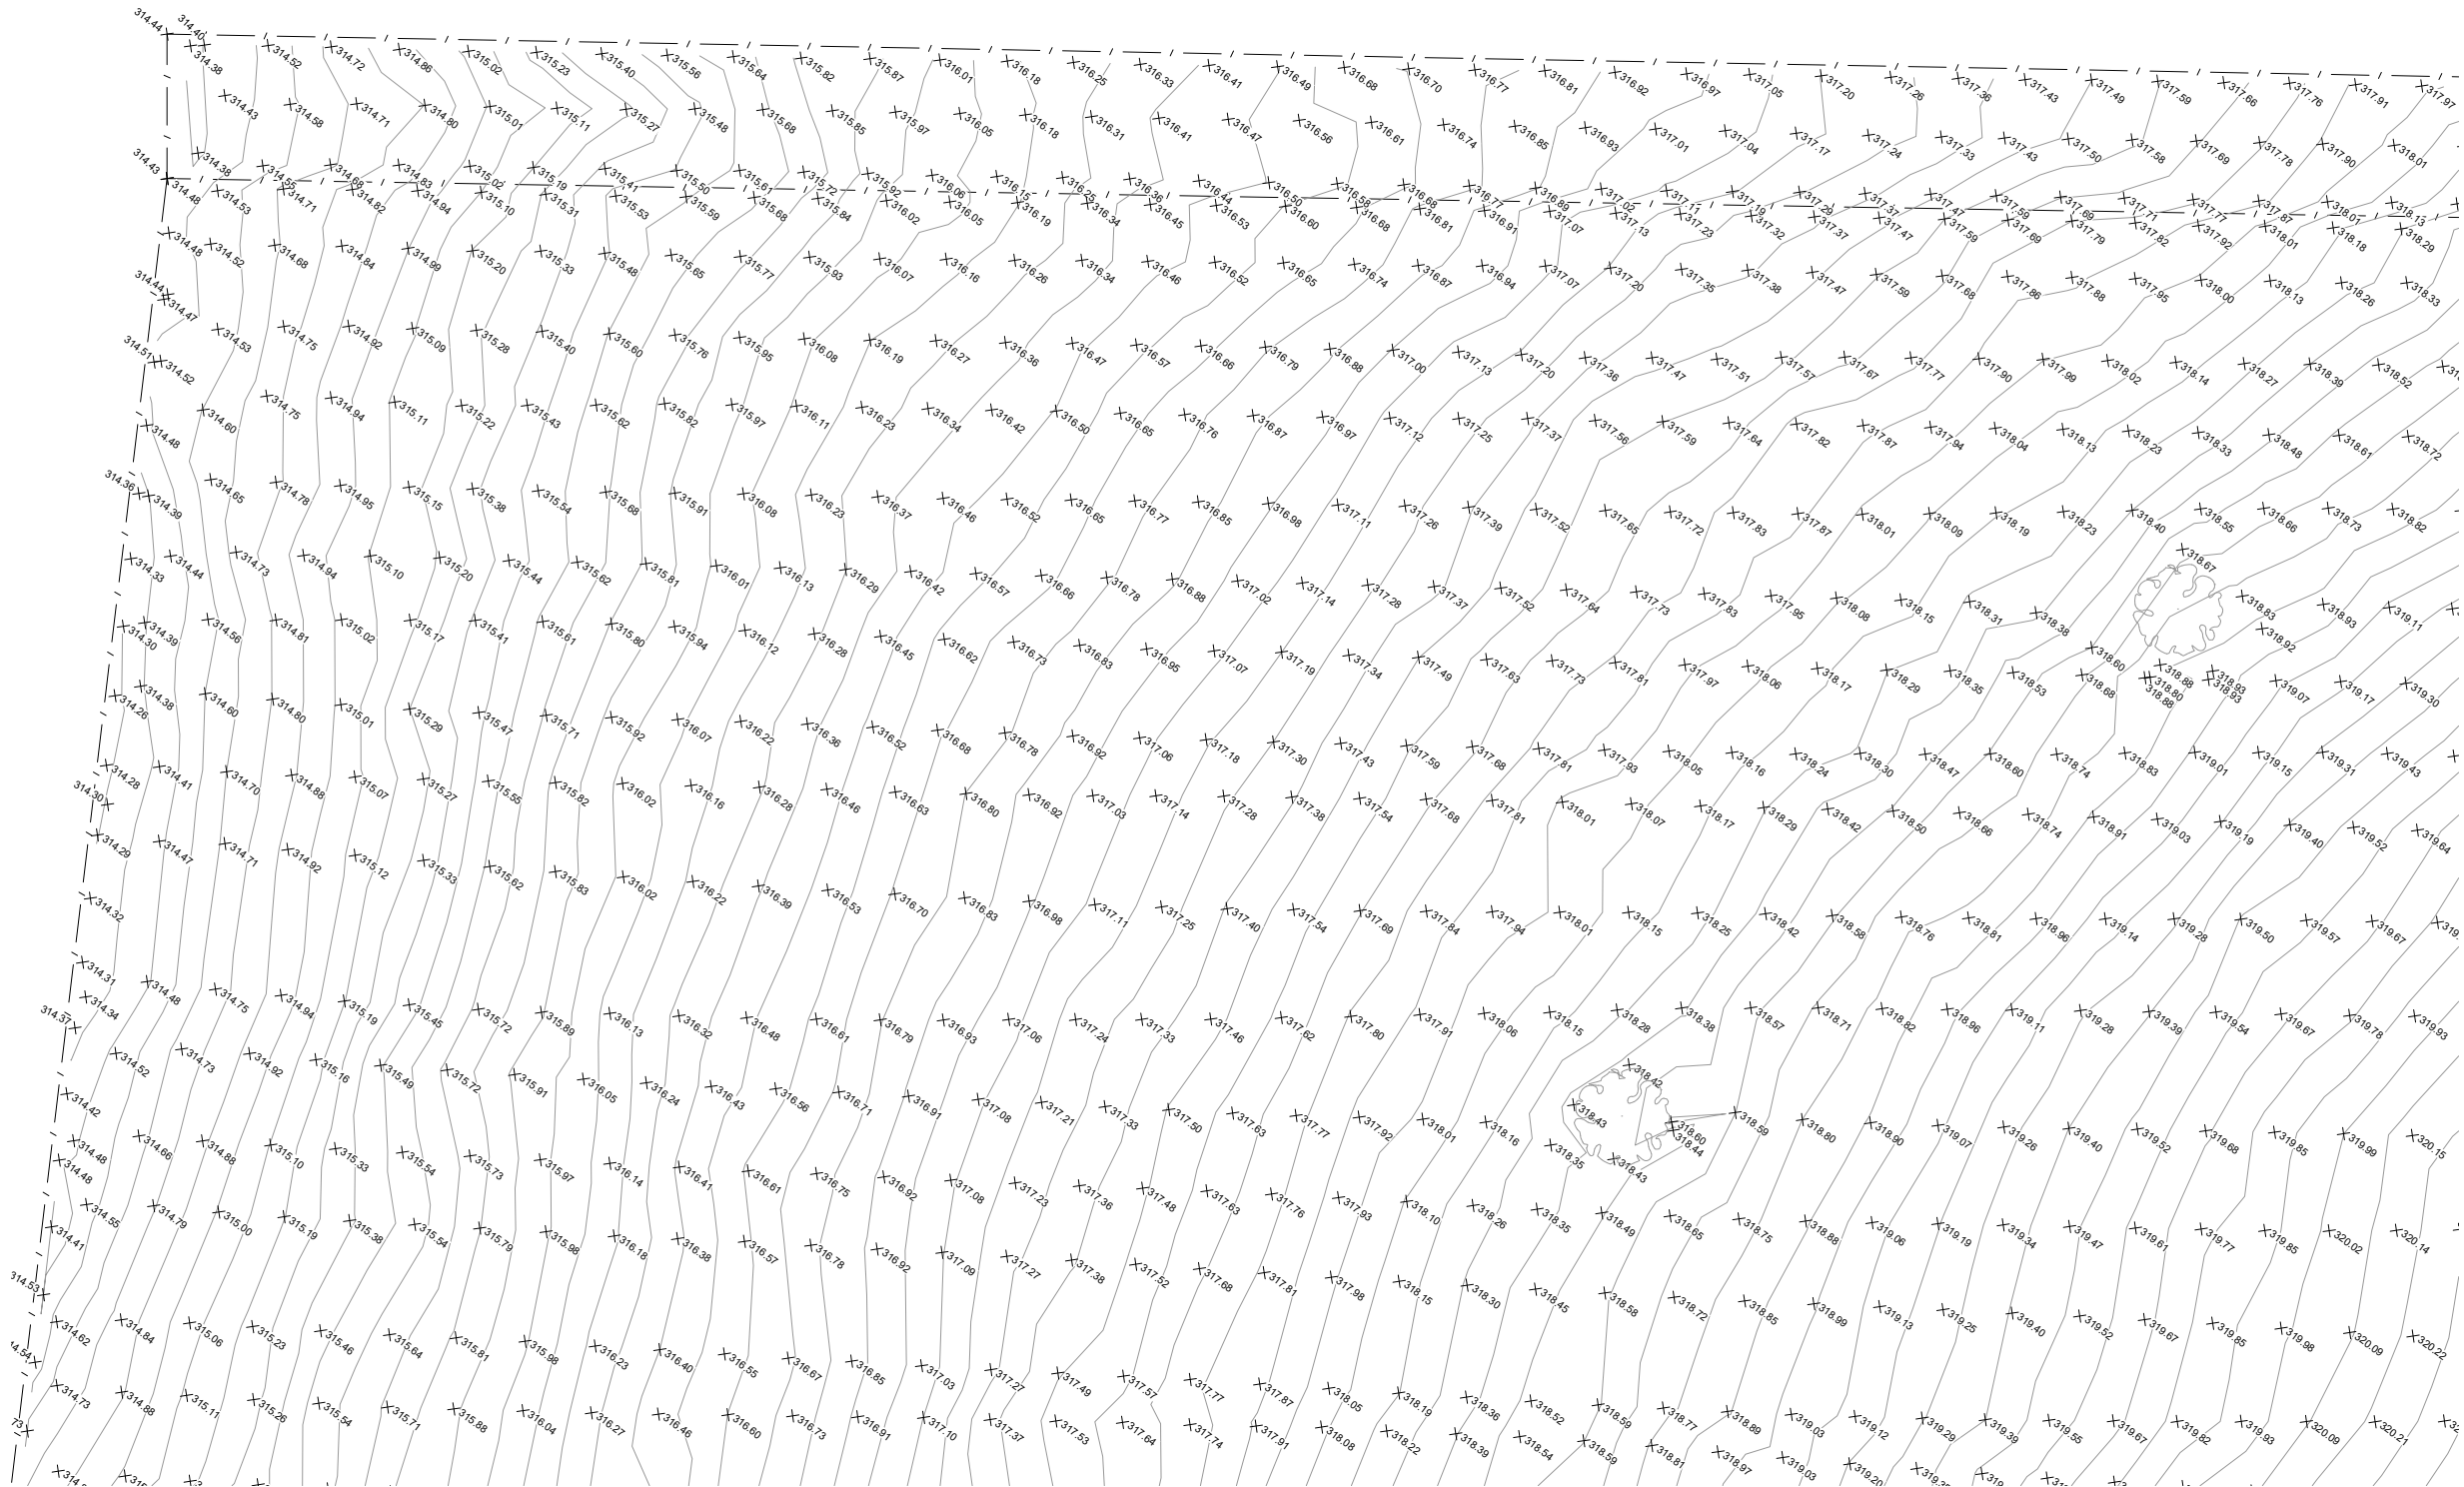

NOTE

1. SURVEY SCALED BY 1.000147 AROUND PM56579 TO GROUND DISTANCES (0.1m CONTOUR INTERVAL).
2. THE OBSERVATIONS TO THE POWERLINES ARE APPROX. ONLY. THE SAG OF POWERLINES CAN VARY SIGNIFICANTLY DEPENDING UPON THE TEMPERATURE OF THE DAY.

ISSUED FOR REVIEW

DATE	REV	DESCRIPTION	WM	CH
10/02/2021	A	ISSUED FOR REVIEW		

REVISIONS



DUBBO OFFICE
1ST FLOOR
62 WINGWARRA STREET
DUBBO, NSW 2830
PH: (02) 6887 4500
WEB: www.premise.com.au

DESIGNED
WES MURPHY
CHECKED
JAYLEE ETCCELL
PROJECT MANAGER
CHARLES HIGGS
ENGINEERING CERTIFICATION

SCALE
SCALE 1:600 (A1)
0 12 24 36m
0 12 24 36m
SCALE 1:1200 (A3)
ORIGINAL SHEET SIZE A1

CLIENT

ACENERGY PTY LTD

PROJECT HILLTOP SOLAR FARM

LOCATION LOT 190 IN DP 754308, WELLINGTON ROAD, DUBBO

SHEET TITLE DETAIL SURVEY PLAN, SHEET 1 OF 6

JOB CODE

121193_01

SHEET NUMBER


DS02

REV

A

.\\images\\DialBeforeYouDig.jpg

DRAFT

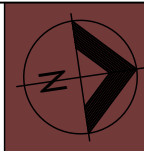

THESE PLANS ARE PREPARED FROM A COMBINATION OF FIELD SURVEY AND EXISTING RECORDS FOR THE PURPOSE OF DESIGNING NEW CONSTRUCTIONS ON THE LAND AND SHOULD NOT BE USED FOR ANY OTHER PURPOSE. THE TITLE BOUNDARIES AS SHOWN HEREON WERE NOT MARKED AT THE TIME OF SURVEY AND HAVE BEEN DETERMINED BY PLAN DIMENSIONS ONLY AND NOT BY FIELD SURVEY.

SERVICES SHOWN HEREON HAVE BEEN LOCATED WHERE POSSIBLE BY FIELD SURVEY. IF NOT ABLE TO BE SO LOCATED, SERVICES HAVE BEEN PLOTTED FROM THE RECORDS OF RELEVANT AUTHORITIES WHERE AVAILABLE AND HAVE BEEN NOTED ACCORDINGLY ON THIS PLAN WHERE SUCH RECORDS EITHER DO NOT EXIST OR ARE INADEQUATE A NOTATION HAS BEEN MADE HEREON.

PRIOR TO EXCAVATION THE CONTRACTOR MUST:

- NOTIFY A.G.L. ON 0419527939
- OBTAIN TELSTRA'S "DUTY OF CARE" DOCUMENT REGARDING WORKING IN THE VICINITY OF TELSTRA PLANT.
- VERIFY CO-AXIAL/OPTIC FIBRE CABLE LOCATION

PRIOR TO ANY DEMOLITION, EXCAVATION OR CONSTRUCTION ON THE SITE, THE RELEVANT AUTHORITY SHOULD BE CONTACTED FOR POSSIBLE LOCATION OF FURTHER UNDERGROUND SERVICES AND DETAILED LOCATIONS OF ALL SERVICES.


USERS OF THIS PLAN SET SHOULD SATISFY THEMSELVES OF THE POSITION AND EXTENT OF SERVICES IN THE AREA OF PROPOSED WORKS.

LEGEND




TREE

— / — FENCE

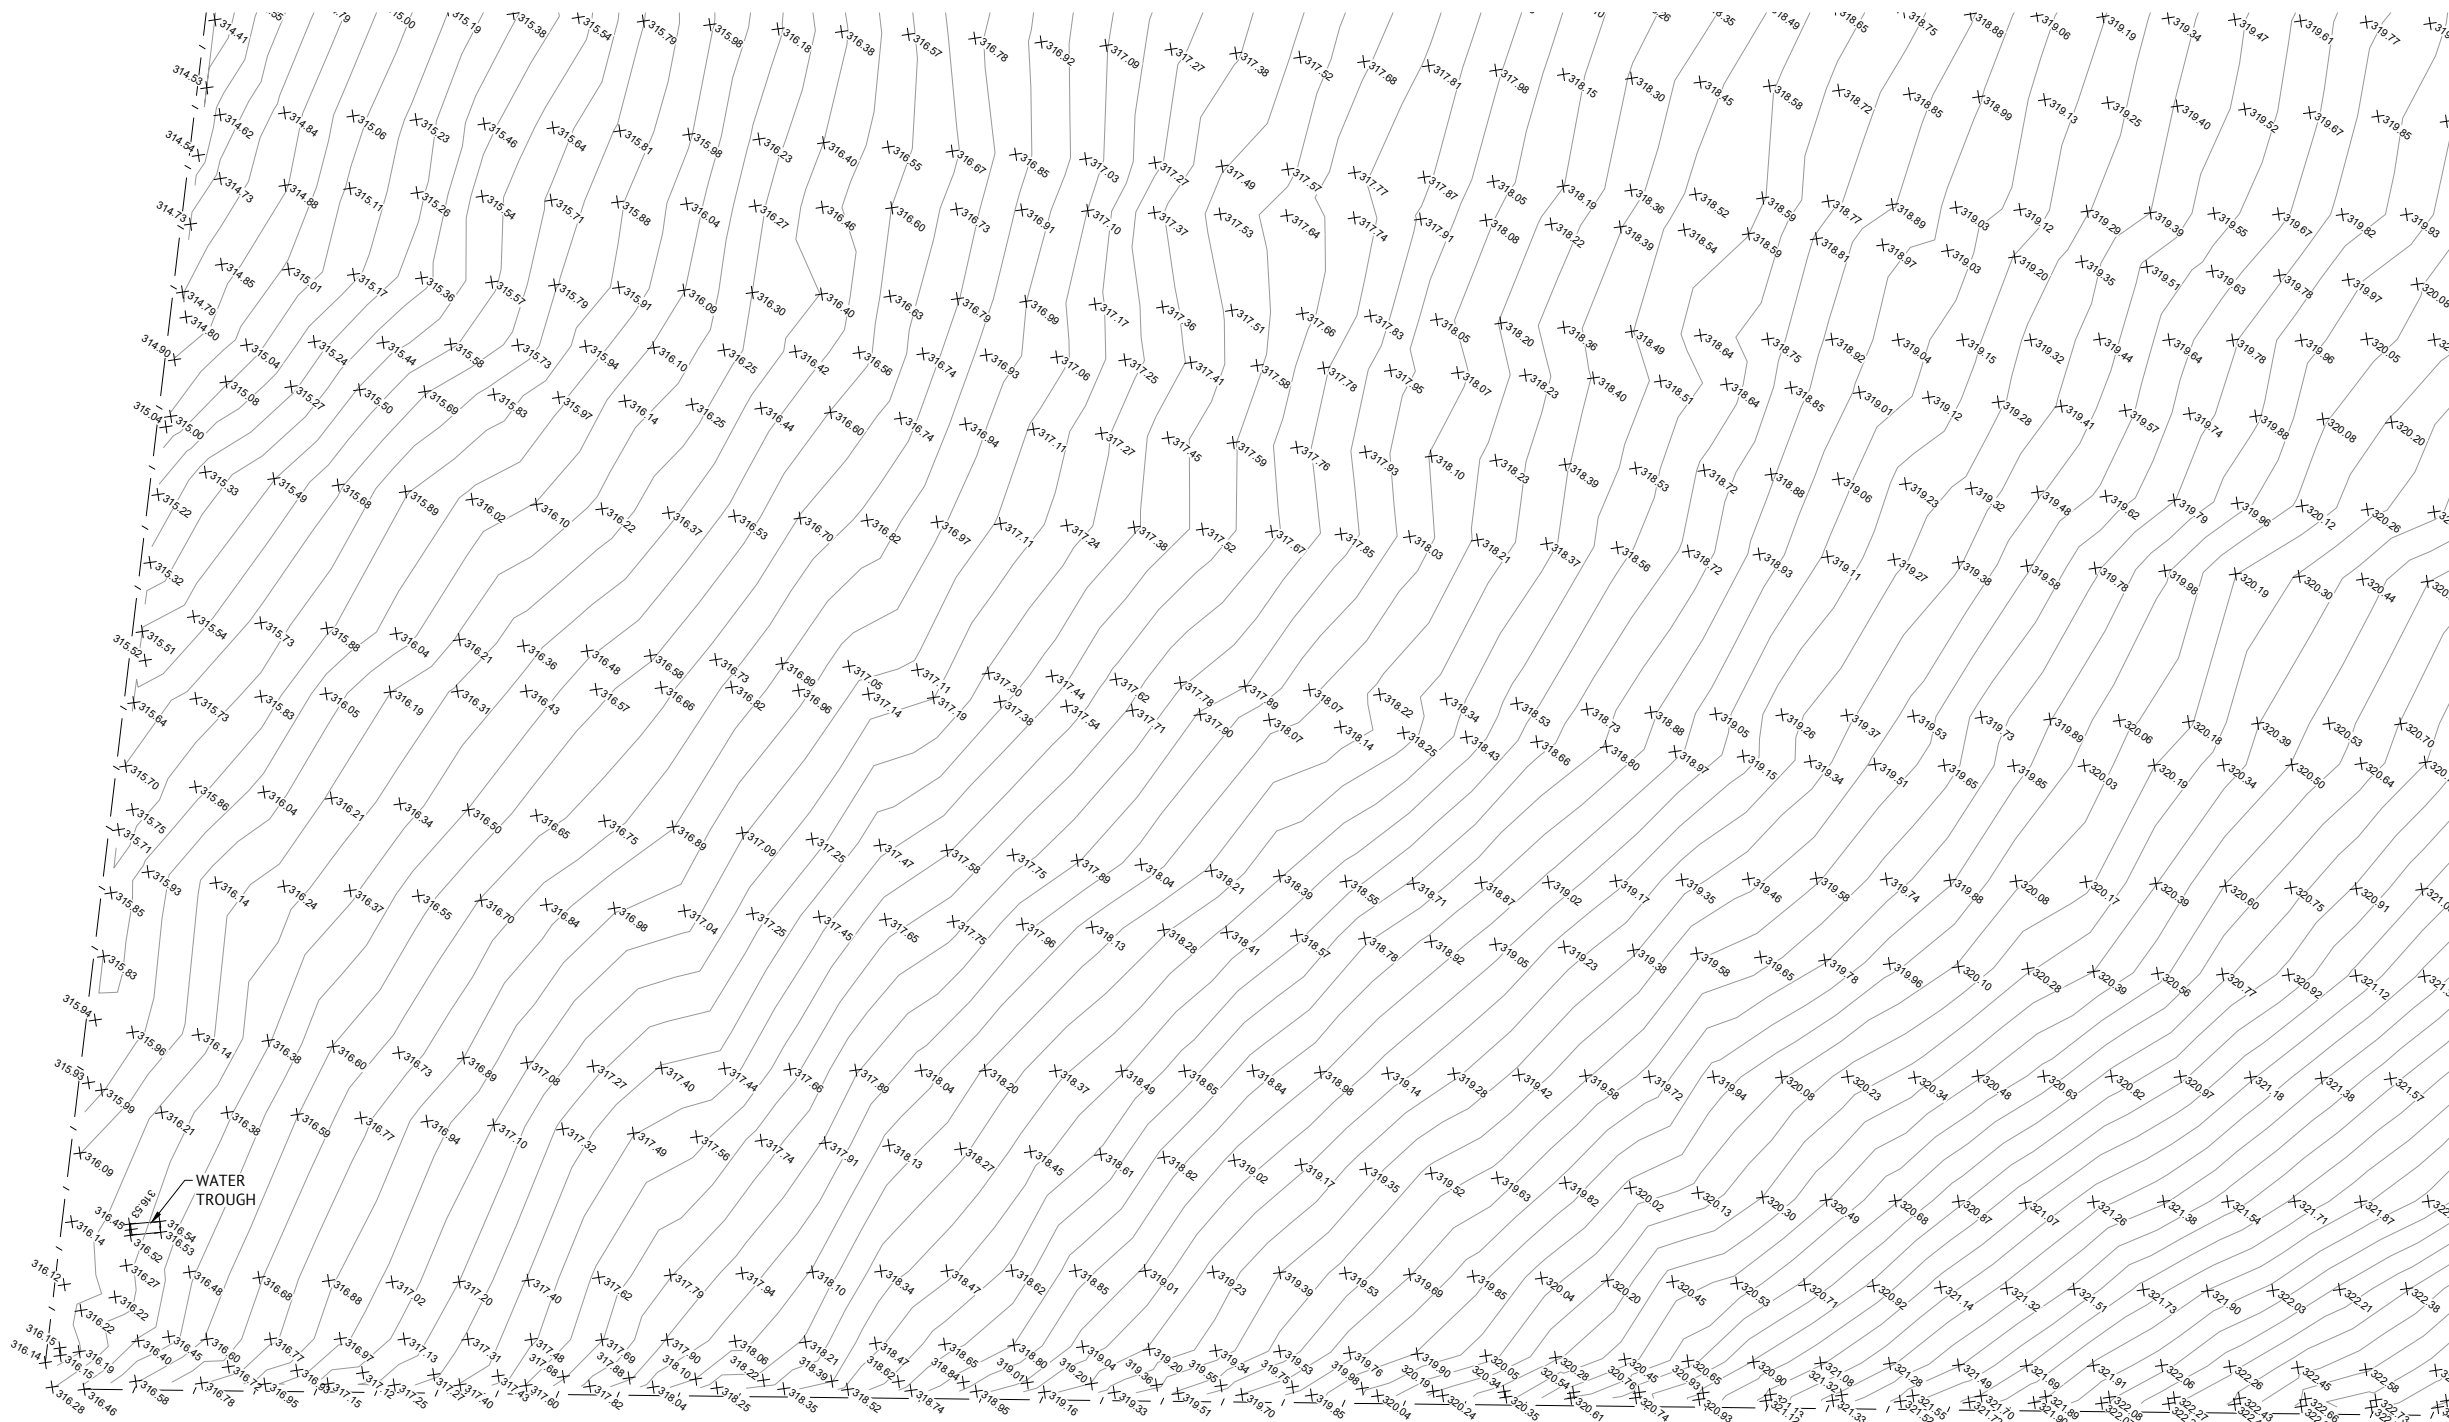

.\\images\\DialBeforeYouDig.jpg

DRAFT

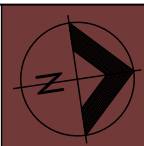

THESE PLANS ARE PREPARED FROM A COMBINATION OF FIELD SURVEY AND EXISTING RECORDS FOR THE PURPOSE OF DESIGNING NEW CONSTRUCTIONS ON THE LAND AND SHOULD NOT BE USED FOR ANY OTHER PURPOSE. THE TITLE BOUNDARIES AS SHOWN HEREON WERE NOT MARKED AT THE TIME OF SURVEY AND HAVE BEEN DETERMINED BY PLAN DIMENSIONS ONLY AND NOT BY FIELD SURVEY.

SERVICES SHOWN HEREON HAVE BEEN LOCATED WHERE POSSIBLE BY FIELD SURVEY. IF NOT ABLE TO BE SO LOCATED, SERVICES HAVE BEEN PLOTTED FROM THE RECORDS OF RELEVANT AUTHORITIES WHERE AVAILABLE AND HAVE BEEN NOTED ACCORDINGLY ON THIS PLAN WHERE SUCH RECORDS EITHER DO NOT EXIST OR ARE INADEQUATE A NOTATION HAS BEEN MADE HEREON.

PRIOR TO EXCAVATION THE CONTRACTOR MUST:

- NOTIFY A.C.L. ON 0419572939
- OBTAIN TELSTRA'S "DUTY OF CARE" DOCUMENT REGARDING WORKING IN THE VICINITY OF TELSTRA PLANT.
- VERIFY CO-AXIAL/OPTIC FIBRE CABLE LOCATION

PRIOR TO ANY DEMOLITION, EXCAVATION OR CONSTRUCTION ON THE SITE, THE RELEVANT AUTHORITY SHOULD BE CONTACTED FOR POSSIBLE LOCATION OF FURTHER UNDERGROUND SERVICES AND DETAILED LOCATIONS OF ALL SERVICES.


USERS OF THIS PLAN SET SHOULD SATISFY THEMSELVES OF THE POSITION AND EXTENT OF SERVICES IN THE AREA OF PROPOSED WORKS.

LEGEND



TREE

— / — FENCE

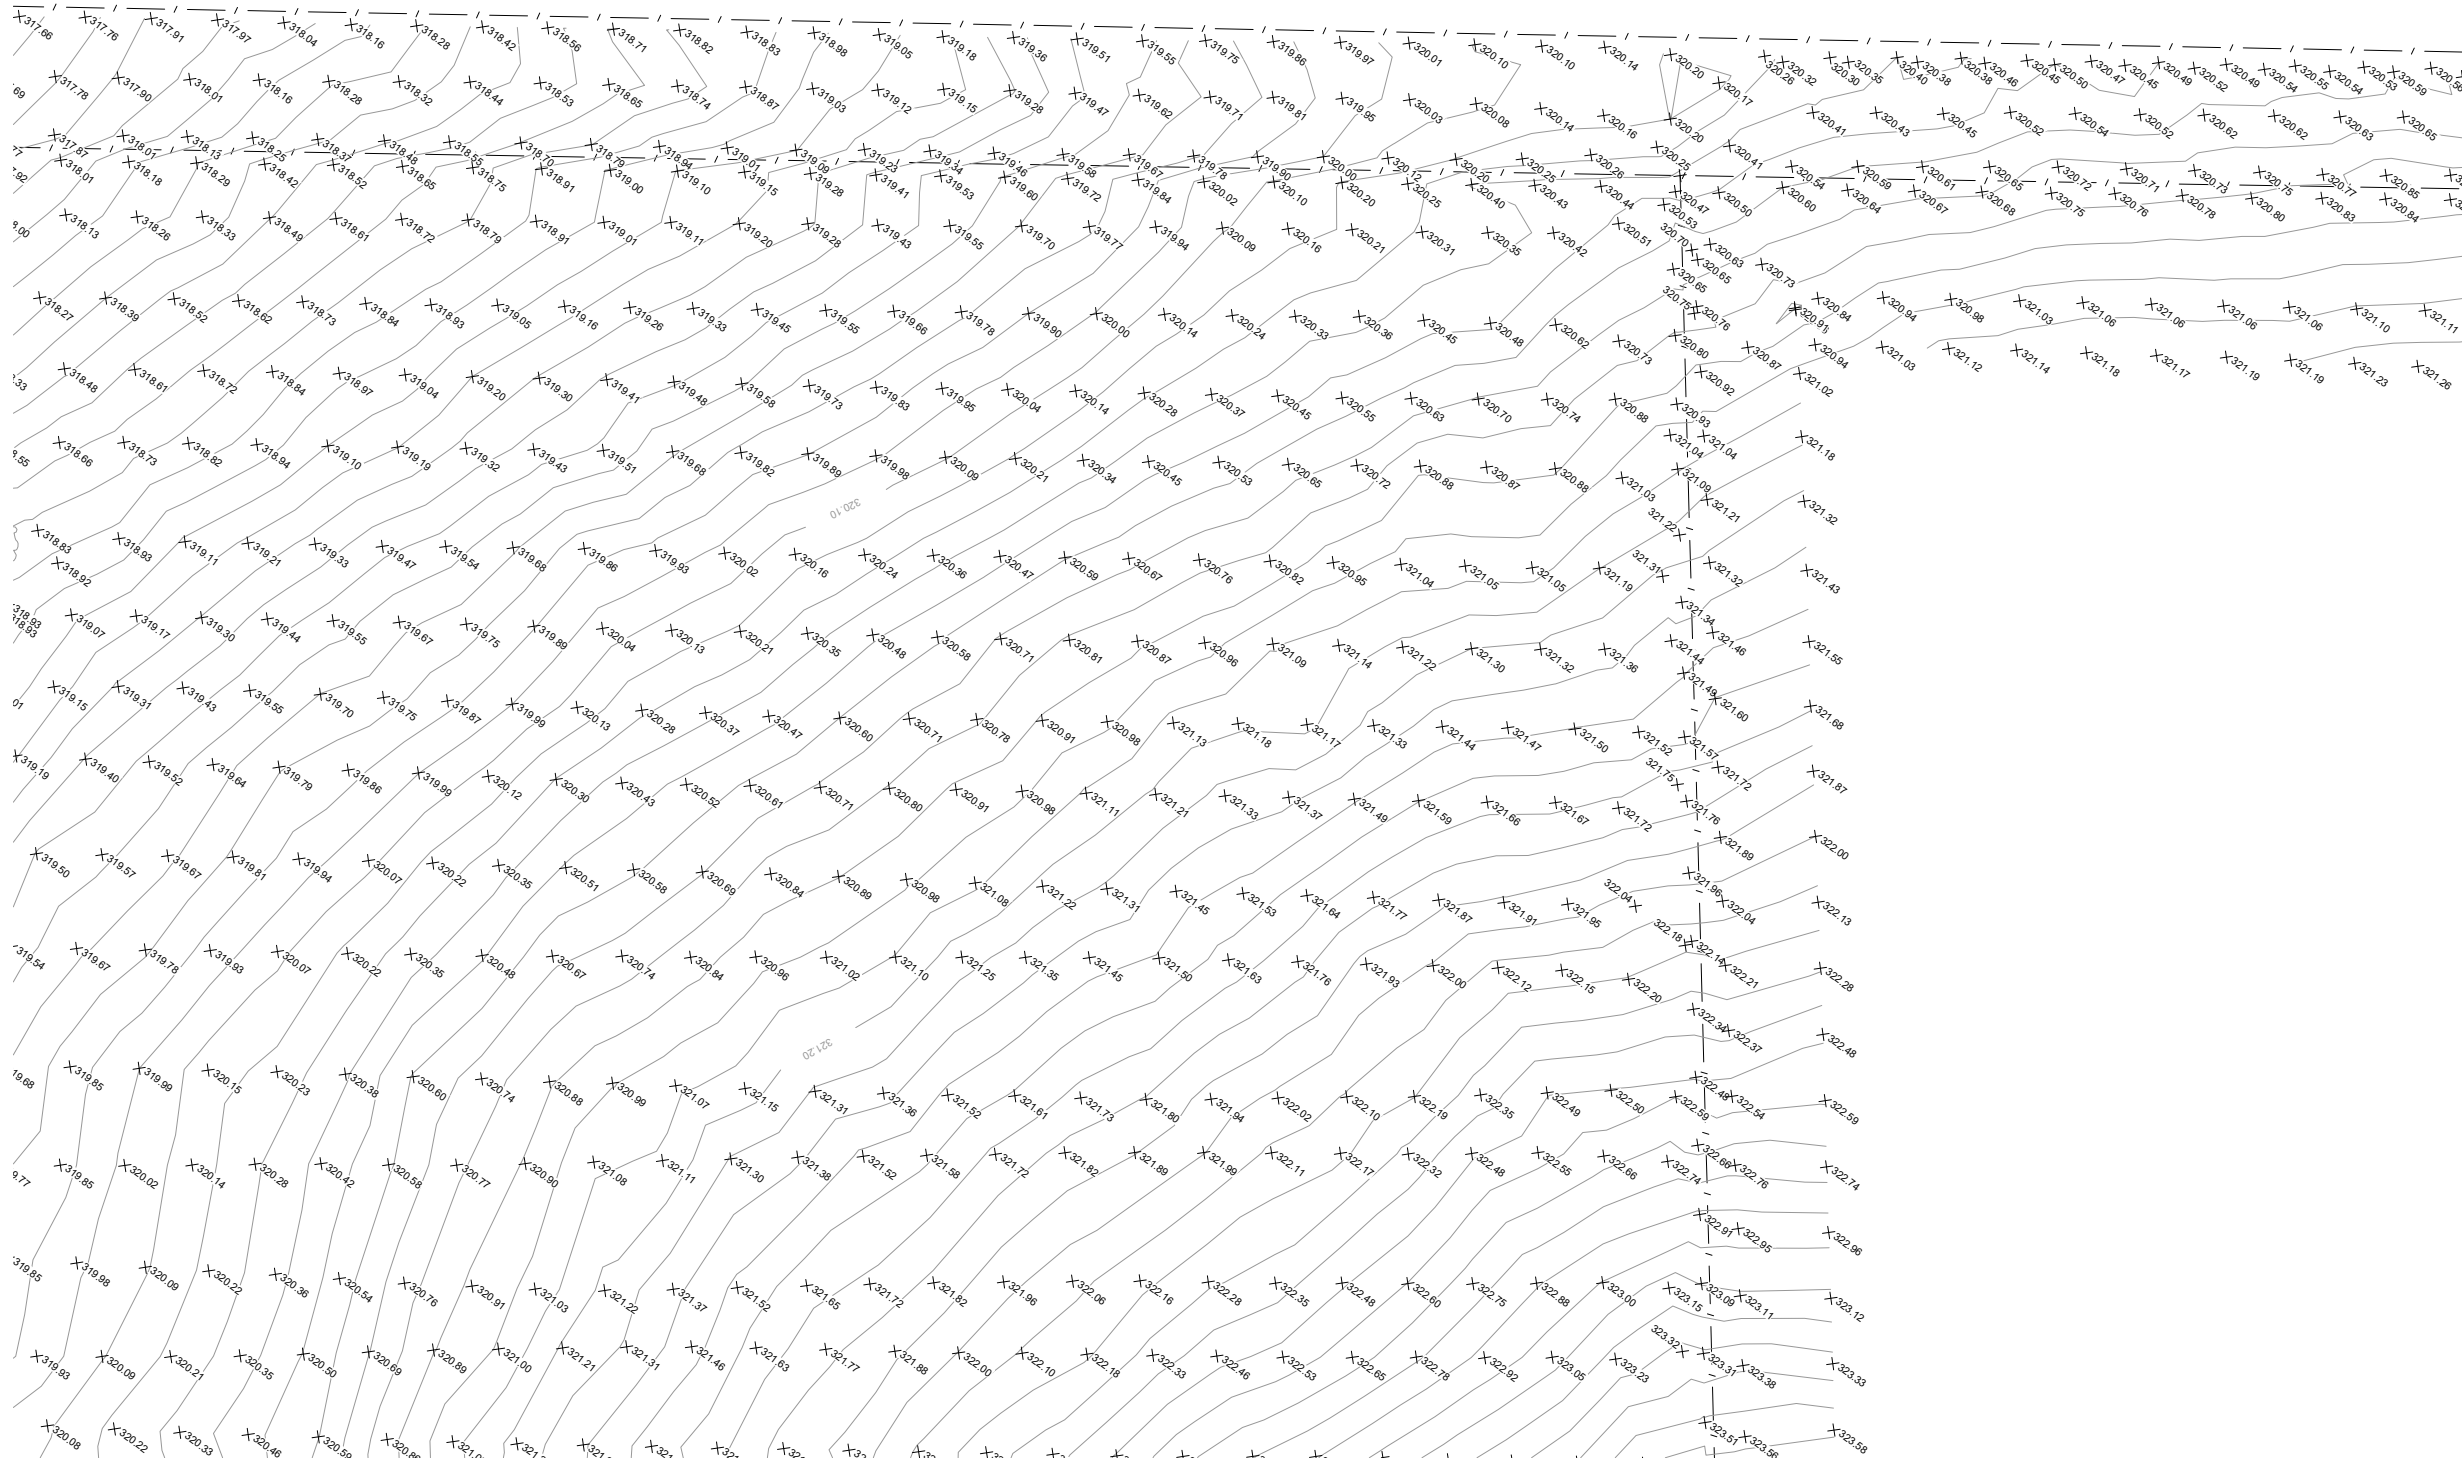

NOTE

- SURVEY SCALED BY 1.000147 AROUND PM56579 TO GROUND DISTANCES (0.1m CONTOUR INTERVAL).
- THE OBSERVATIONS TO THE POWERLINES ARE APPROX. ONLY. THE SAG OF POWERLINES CAN VARY SIGNIFICANTLY DEPENDING UPON THE TEMPERATURE OF THE DAY.

ISSUED FOR REVIEW

DATE	REV	DESCRIPTION	WM	CH
10/02/2021	A	ISSUED FOR REVIEW		

REVISIONS



DUBBO OFFICE
1ST FLOOR
62 WINGEWARRA STREET
DUBBO, NSW 2830
PH: (02) 6887 4500
WEB: www.premise.com.au

DESIGNED
WES MURPHY
CHECKED
JAYLEE ETCCELL
PROJECT MANAGER
CHARLES HIGGS
ENGINEERING CERTIFICATION

SCALE
SCALE 1:600 (A1)
0 12 24 36m
0 12 24 36m
SCALE 1:1200 (A3)
ORIGINAL SHEET SIZE A1

CLIENT

ACENERGY PTY LTD

PROJECT HILLTOP SOLAR FARM

LOCATION LOT 190 IN DP 754308, WELLINGTON ROAD, DUBBO

SHEET TITLE DETAIL SURVEY PLAN, SHEET 3 OF 6

JOB CODE

121193_01

SHEET NUMBER


DS04

REV

A

.\\images\\DialBeforeYouDig.jpg

DRAFT

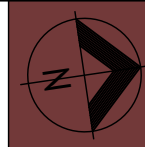

THESE PLANS ARE PREPARED FROM A COMBINATION OF FIELD SURVEY AND EXISTING RECORDS FOR THE PURPOSE OF DESIGNING NEW CONSTRUCTIONS ON THE LAND AND SHOULD NOT BE USED FOR ANY OTHER PURPOSE. THE TITLE BOUNDARIES AS SHOWN HEREON WERE NOT MARKED AT THE TIME OF SURVEY AND HAVE BEEN DETERMINED BY PLAN DIMENSIONS ONLY AND NOT BY FIELD SURVEY.

SERVICES SHOWN HEREON HAVE BEEN LOCATED WHERE POSSIBLE BY FIELD SURVEY. IF NOT ABLE TO BE SO LOCATED, SERVICES HAVE BEEN PLOTTED FROM THE RECORDS OF RELEVANT AUTHORITIES WHERE AVAILABLE AND HAVE BEEN NOTED ACCORDINGLY ON THIS PLAN WHERE SUCH RECORDS EITHER DO NOT EXIST OR ARE INADEQUATE A NOTATION HAS BEEN MADE HEREON.

PRIOR TO EXCAVATION THE CONTRACTOR MUST:

- NOTIFY A.C.L. ON 0419577919
- OBTAIN TELSTRA'S "DUTY OF CARE" DOCUMENT REGARDING
- WORKING IN THE VICINITY OF TELSTRA PLANT.
- VERIFY CO-AXIAL/OPTIC FIBRE CABLE LOCATION

PRIOR TO ANY DEMOLITION, EXCAVATION OR CONSTRUCTION ON THE SITE, THE RELEVANT AUTHORITY SHOULD BE CONTACTED FOR POSSIBLE LOCATION OF FURTHER UNDERGROUND SERVICES AND DETAILED LOCATIONS OF ALL SERVICES.


USERS OF THIS PLAN SET SHOULD SATISFY THEMSELVES OF THE POSITION AND EXTENT OF SERVICES IN THE AREA OF PROPOSED WORKS.

LEGEND




TREE

— / — FENCE

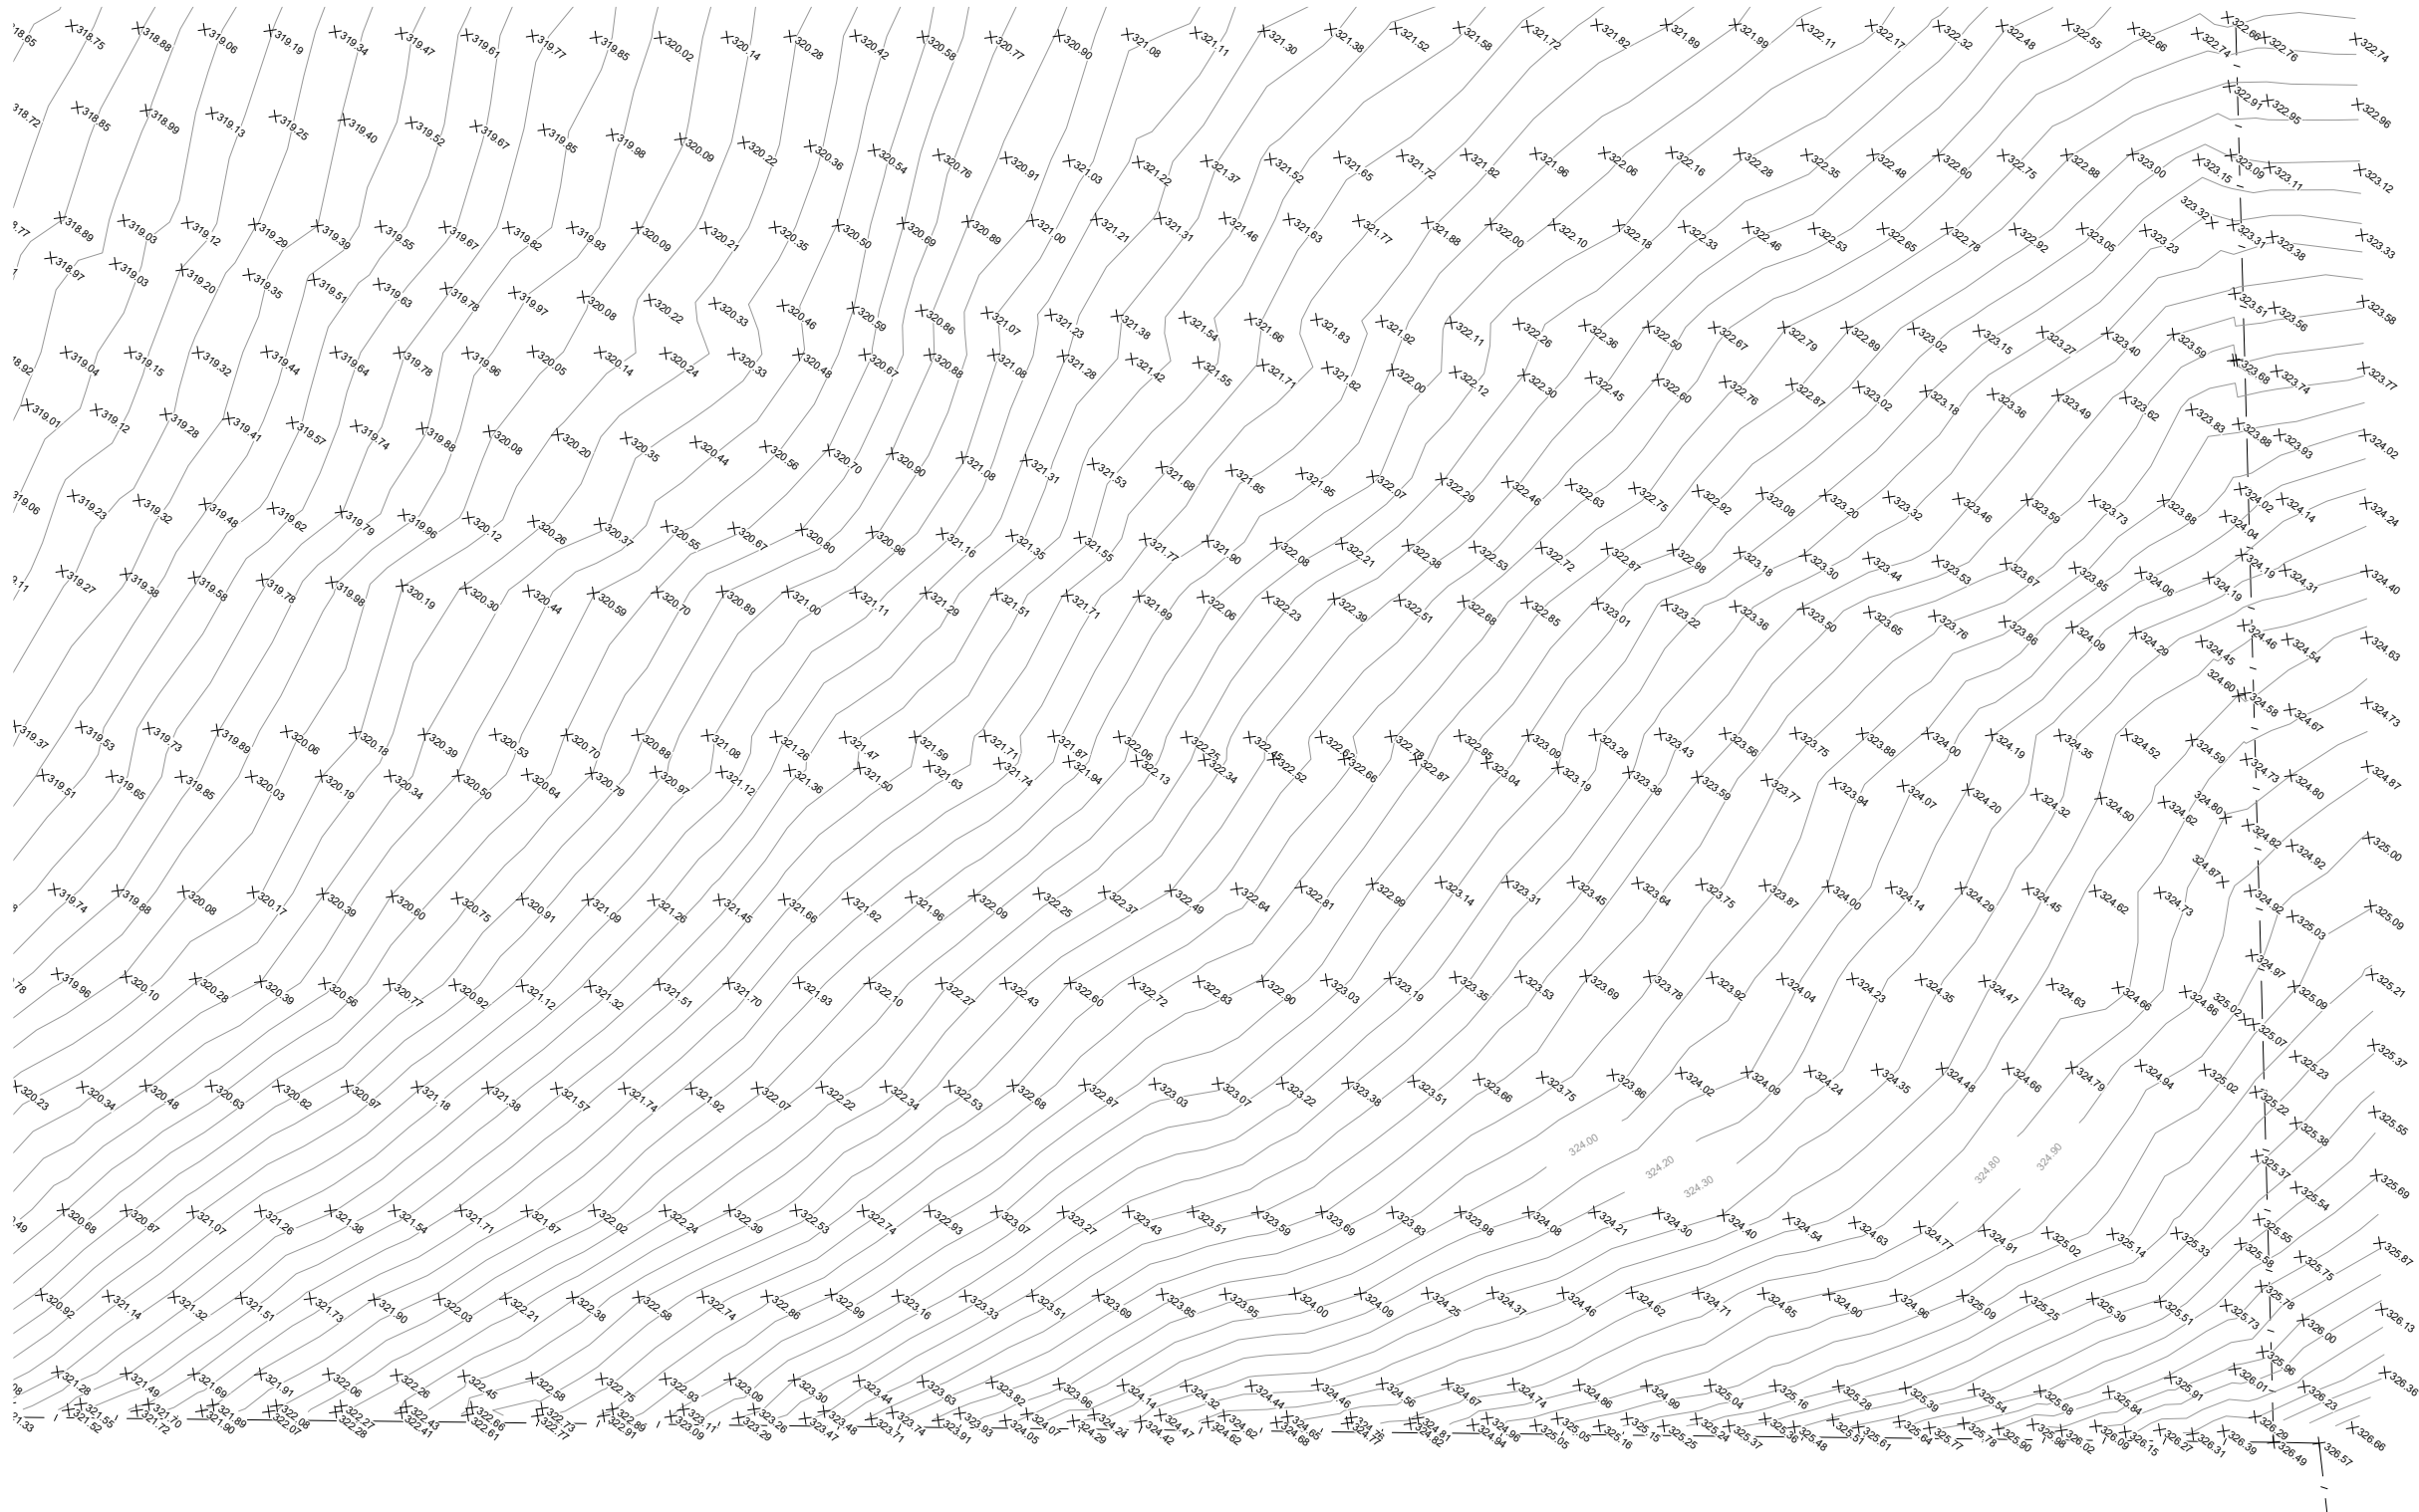

.\\images\\DialBeforeYouDig.jpg

DRAFT

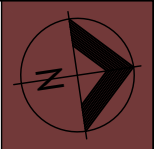

THESE PLANS ARE PREPARED FROM A COMBINATION OF FIELD SURVEY AND EXISTING RECORDS FOR THE PURPOSE OF DESIGNING NEW CONSTRUCTIONS ON THE LAND AND SHOULD NOT BE USED FOR ANY OTHER PURPOSE. THE TITLE BOUNDARIES AS SHOWN HEREON WERE NOT MARKED AT THE TIME OF SURVEY AND HAVE BEEN DETERMINED BY PLAN DIMENSIONS ONLY AND NOT BY FIELD SURVEY.

SERVICES SHOWN HEREON HAVE BEEN LOCATED WHERE POSSIBLE BY FIELD SURVEY. IF NOT ABLE TO BE SO LOCATED, SERVICES HAVE BEEN PLOTTED FROM THE RECORDS OF RELEVANT AUTHORITIES WHERE AVAILABLE AND HAVE BEEN NOTED ACCORDINGLY ON THIS PLAN WHERE SUCH RECORDS EITHER DO NOT EXIST OR ARE INADEQUATE A NOTATION HAS BEEN MADE HEREON.

PRIOR TO EXCAVATION THE CONTRACTOR MUST:

- NOTIFY A.G.L. ON 0419527939
- OBTAIN TELSTRA'S "DUTY OF CARE" DOCUMENT REGARDING WORKING IN THE VICINITY OF TELSTRA PLANT.
- VERIFY CO-AXIAL/OPTIC FIBRE CABLE LOCATION

PRIOR TO ANY DEMOLITION, EXCAVATION OR CONSTRUCTION ON THE SITE, THE RELEVANT AUTHORITY SHOULD BE CONTACTED FOR POSSIBLE LOCATION OF FURTHER UNDERGROUND SERVICES AND DETAILED LOCATIONS OF ALL SERVICES.


USERS OF THIS PLAN SET SHOULD SATISFY THEMSELVES OF THE POSITION AND EXTENT OF SERVICES IN THE AREA OF PROPOSED WORKS.

LEGEND



NOTE

- SURVEY SCALED BY 1.000147 AROUND PM56579 TO GROUND DISTANCES (0.1m CONTOUR INTERVAL).
- THE OBSERVATIONS TO THE POWERLINES ARE APPROX. ONLY. THE SAG OF POWERLINES CAN VARY SIGNIFICANTLY DEPENDING UPON THE TEMPERATURE OF THE DAY.

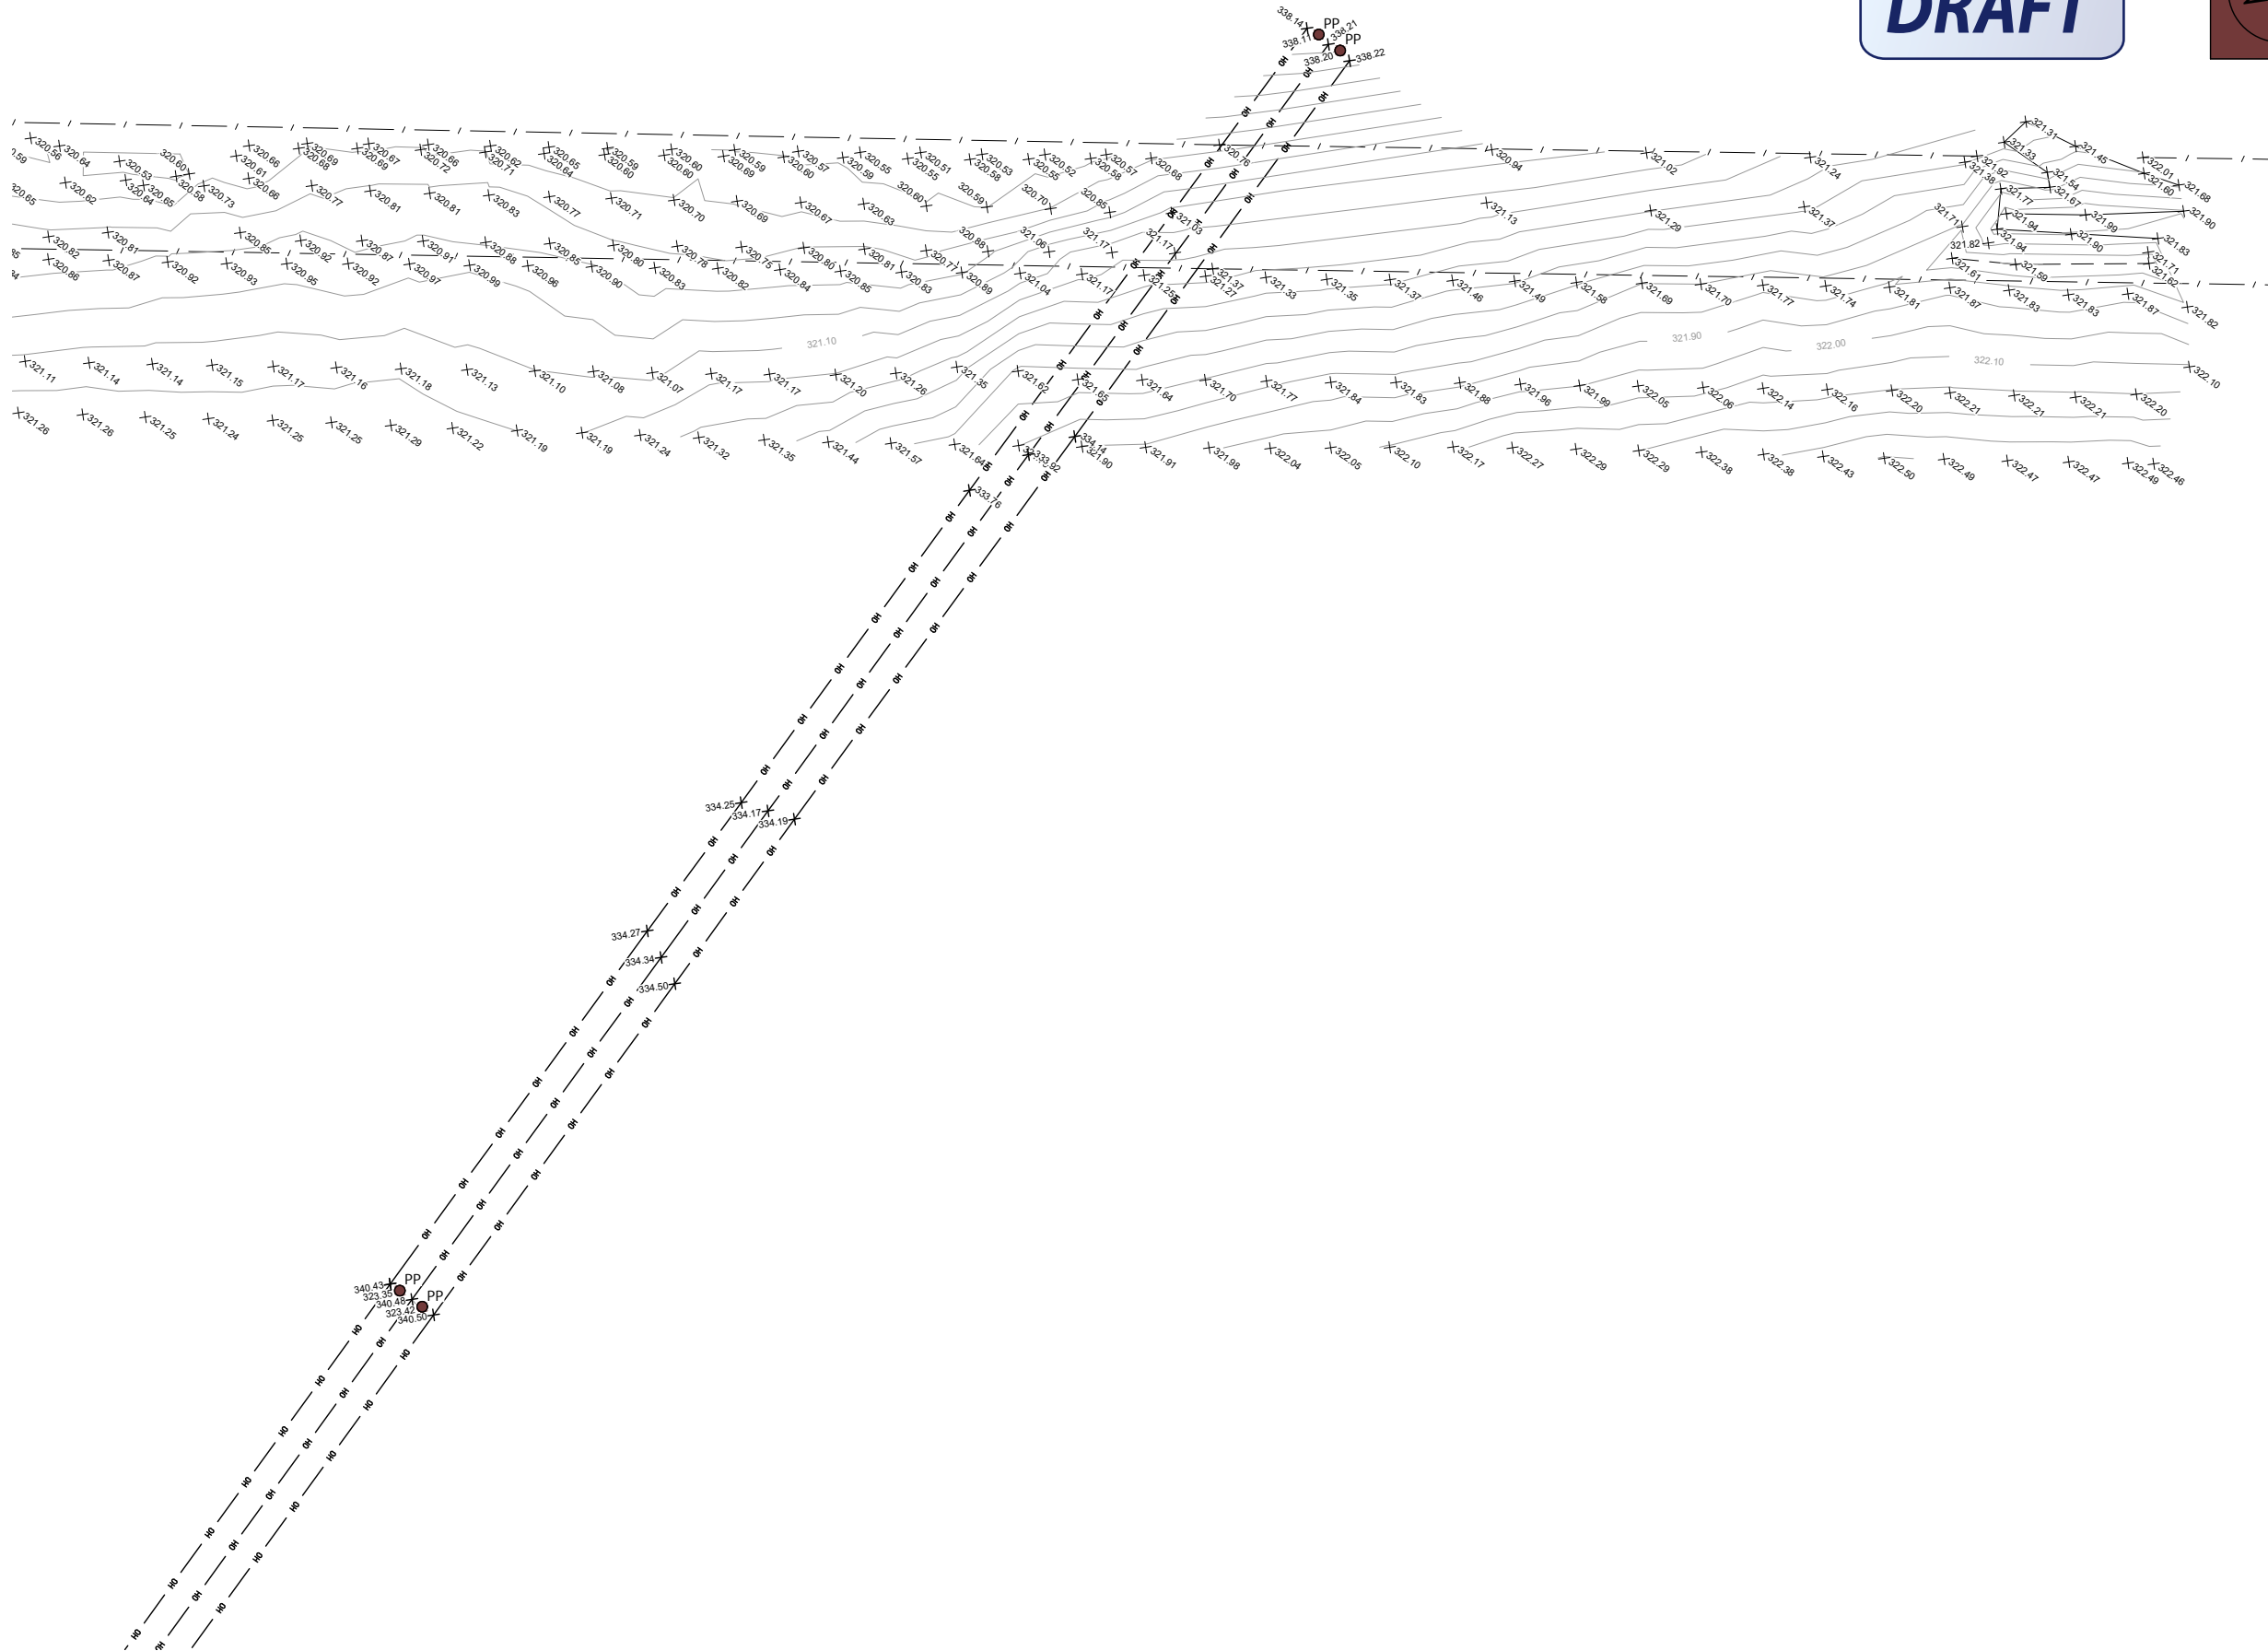

ISSUED FOR REVIEW


10/02/2021	A	ISSUED FOR REVIEW		WM	CH
DATE	REV	DESCRIPTION		REC	APP

REVISIONS



DUBBO OFFICE
1ST FLOOR
62 WINGEWARRA STREET
DUBBO, NSW 2830
PH: (02) 6887 4500
WEB: www.premise.com.au

DESIGNED
WES MURPHY
CHECKED
JAYLEE ETCCELL
PROJECT MANAGER
CHARLES HIGGS
ENGINEERING CERTIFICATION

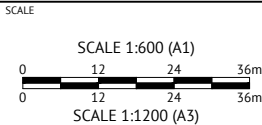

ORIGINAL SHEET SIZE A1

CLIENT

ACENERGY PTY LTD

PROJECT

HILLTOP SOLAR FARM

LOCATION

LOT 190 IN DP 754308, WELLINGTON ROAD, DUBBO

SHEET TITLE

DETAIL SURVEY PLAN, SHEET 5 OF 6

JOB CODE

121193_01

SHEET NUMBER

DS06

REV

A

.\\Images\\DialBeforeYouDig.jpg

THESE PLANS ARE PREPARED FROM A COMBINATION OF FIELD SURVEY AND EXISTING RECORDS FOR THE PURPOSE OF DESIGNING NEW CONSTRUCTIONS TO BE LOCATED WITHIN THE PLANNED RIGHT-OF-WAY. FOR THIS PURPOSE, THE TITLE BOUNDARIES AS SHOWN HEREON WERE NOT MARKED AT THE TIME OF SURVEY AND HAVE BEEN DETERMINED BY PLAN DIMENSIONS ONLY AND NOT BY FIELD SURVEY.

SERVICES SHOWN HEREON HAVE BEEN LOCATED WHERE POSSIBLE BY FIELD SURVEY. IF NOT ABLE TO BE SO LOCATED SERVICES HAVE BEEN PLOTTED FROM THE RECORDS OF RELEVANT AUTHORITIES WHERE AVAILABLE AND HAVE BEEN NOTED ACCORDINGLY ON THIS PLAN, WHEN SUCH RECORDS EITHER DO NOT EXIST OR ARE INADEQUATE A NOTATION HAS BEEN MADE HEREON.

PRIOR TO EXCAVATION THE CONTRACTOR MUST:

- NOTIFY ALL ON THE SERVICES
- OBTAIN TELSTRA'S "DUTY OF CARE" DOCUMENT REGARDING WORKING IN THE VICINITY OF TELSTRA PLAN
- VERIFY CU AXIAL/OPTIC FIBRE CABLE LOCATION

PRIOR TO ANY DEMOLITION, EXCAVATION OR CONSTRUCTION ON THE SITE, THE RELEVANT AUTHORITY SHOULD BE CONTACTED FOR POSSIBLE LOCATION OF FURTHER UNDERGROUND SERVICES AND DETAILED LOCATIONS OF ALL SERVICES.

USERS OF THIS PLAN SET SHOULD SATISFY THEMSELVES OF THE POSITION AND EXTENTS OF SERVICES IN THE AREA OF PROPOSED WORKS.

PRIOR TO EXCAVATION THE CONTRACTOR MUST:

- * NOTIFY A.G.L. ON 0419527919
- * OBTAIN TELSTRA'S "DUTY OF CARE" DOCUMENT REGARDING
- * WORKING IN THE VICINITY OF TELSTRA PLANT.
- * VERIFY CO-AXIAL/OPTIC FIBRE CABLE LOCATION

PRIOR TO ANY DEMOLITION, EXCAVATION OR CONSTRUCTION ON THE SITE, THE RELEVANT AUTHORITY SHOULD BE CONTACTED FOR POSSIBLE LOCATION OF FURTHER UNDERGROUND SERVICES AND DETAILED LOCATIONS OF ALL SERVICES.

USERS OF THIS PLAN SET SHOULD SATISFY THEMSELVES OF THE POSITION AND EXTENT OF SERVICES IN THE AREA OF PROPOSED WORKS.


LEGEND

 TREE

— / — FENCE



DRAFT

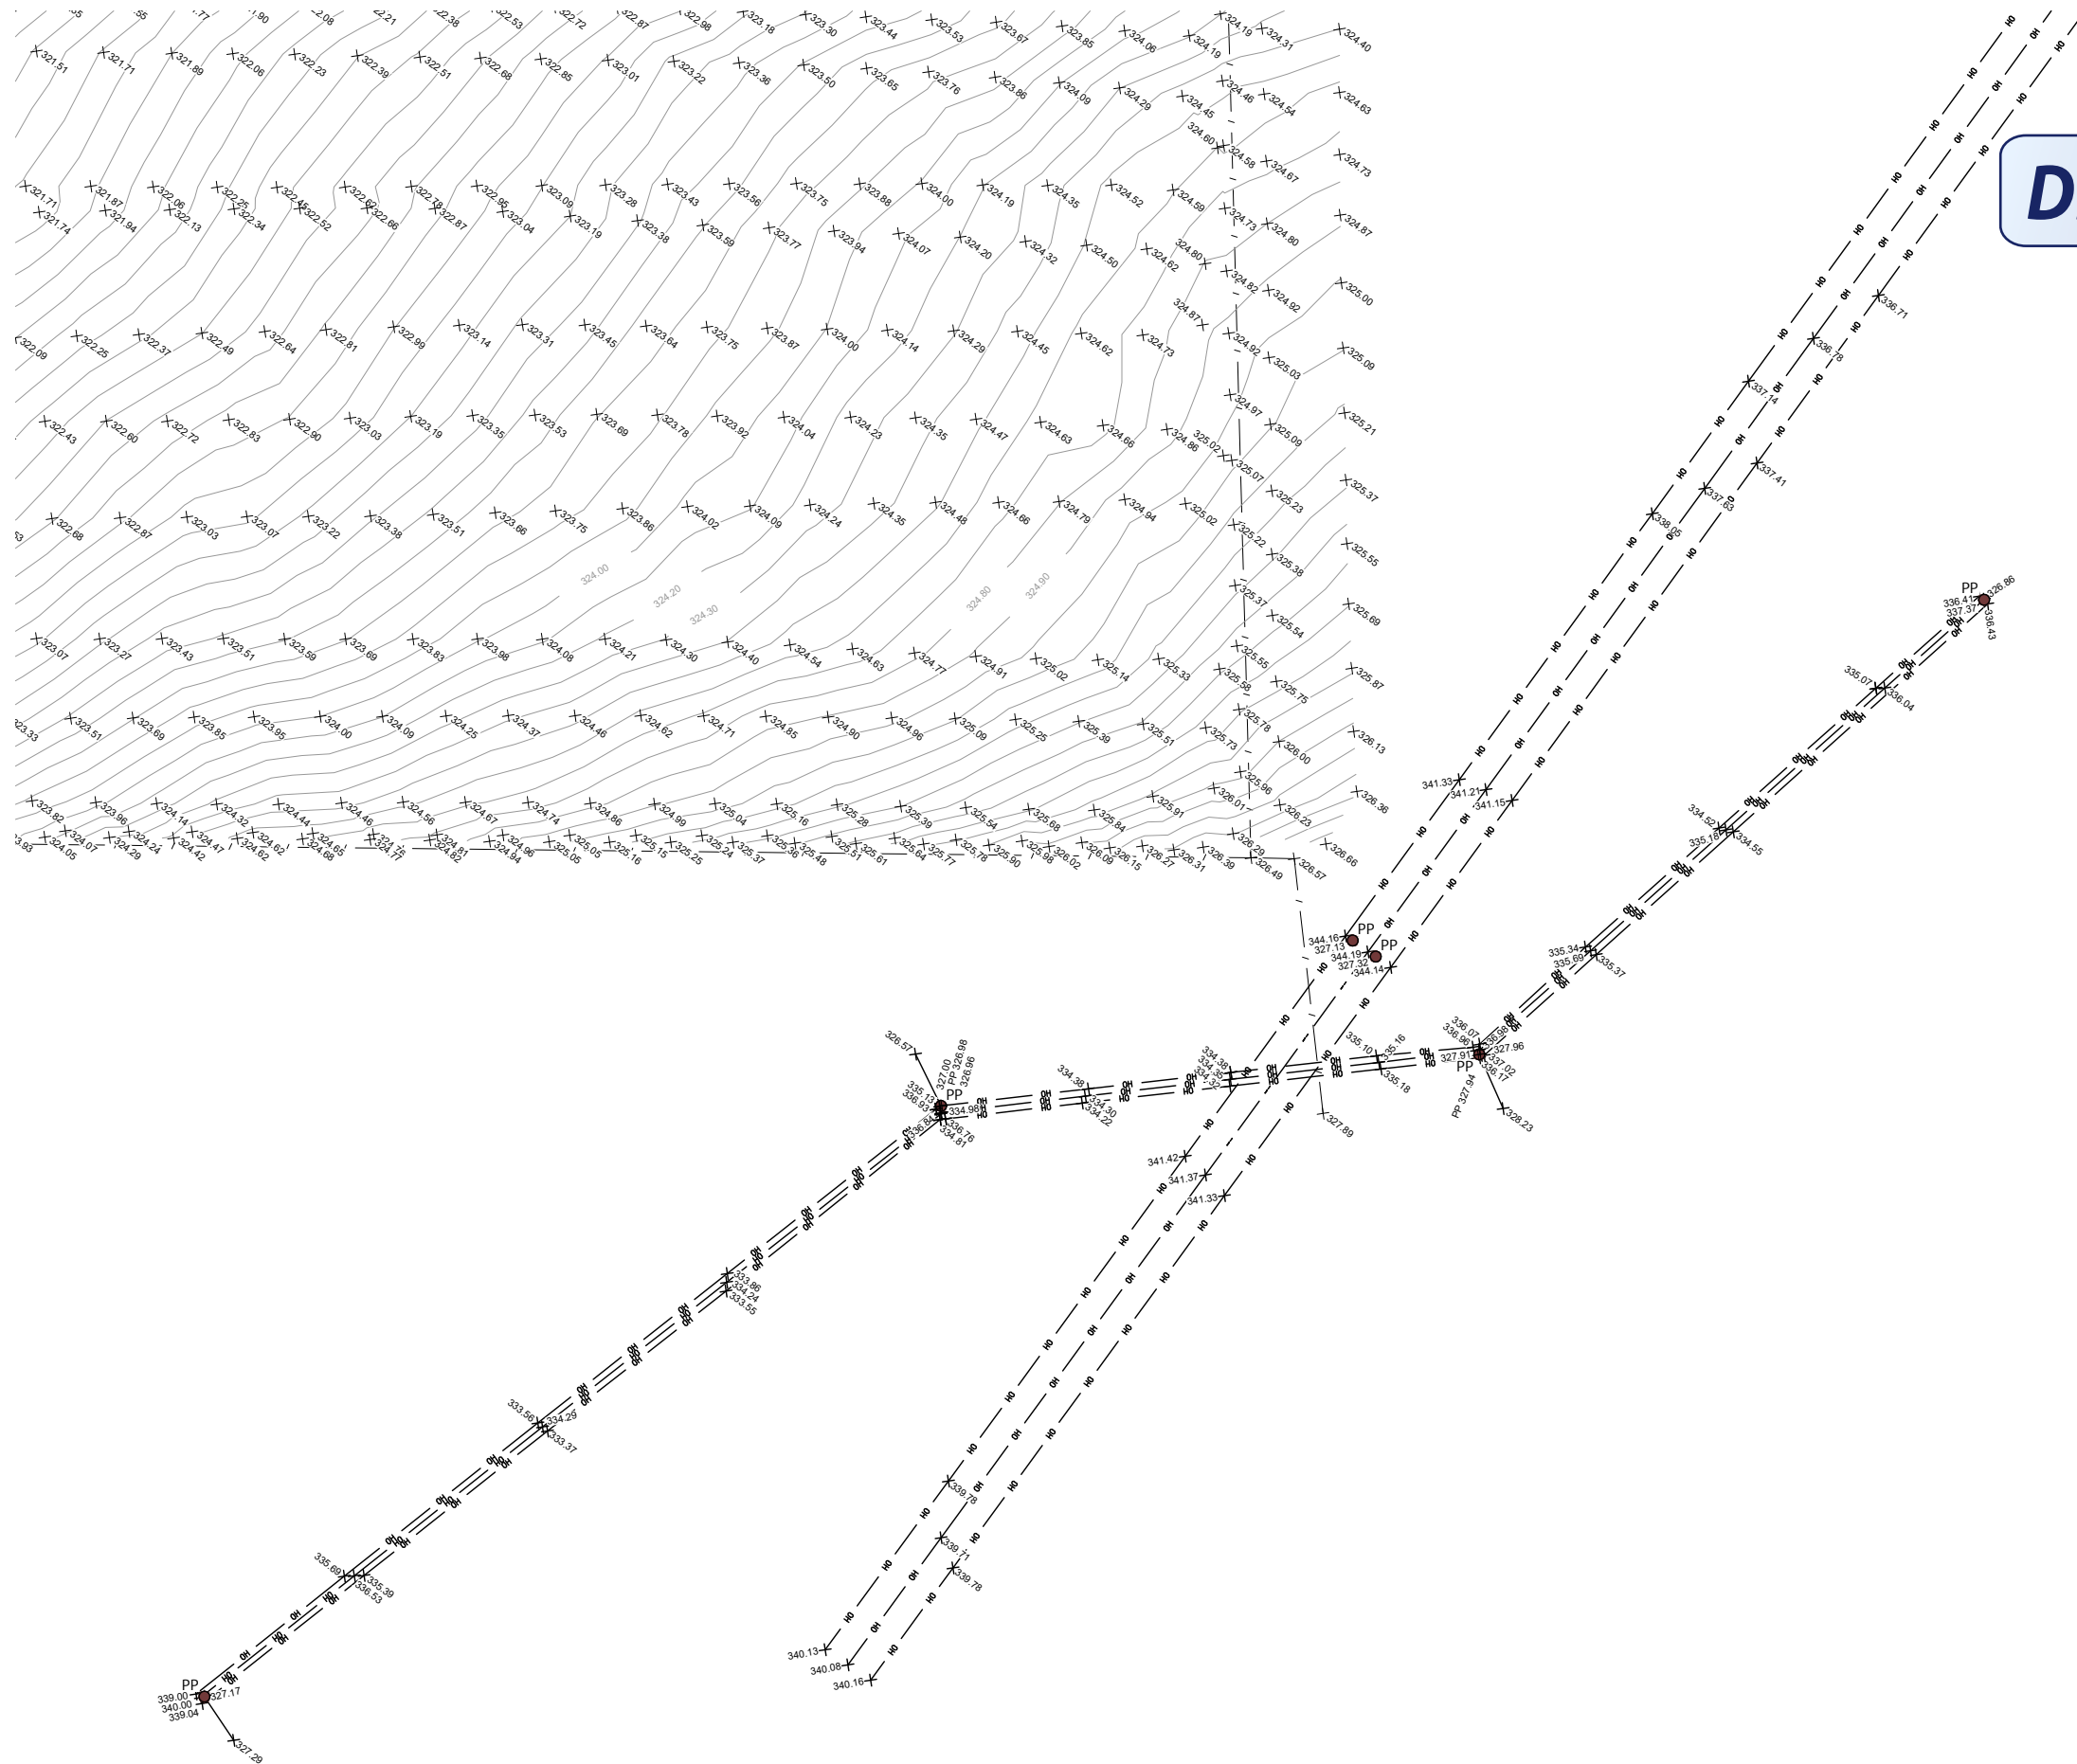

NOTE

1. SURVEY SCALED BY 1.000147 AROUND PM56579 TO GROUND DISTANCES (0.1m CONTOUR INTERVAL).
2. THE OBSERVATIONS TO THE POWERLINES ARE APPROX. ONLY. THE SAG OF POWERLINES CAN VARY SIGNIFICANTLY DEPENDING UPON THE TEMPERATURE OF THE DAY.

ISSUED FOR REVIEW

10/02/2021	A	ISSUED FOR REVIEW	WM	CH
DATE	REV	DESCRIPTION	REC	APP
REVISIONS				



DUBBO OFFICE
1ST FLOOR
62 WINGEWARRA STREET
DUBBO, NSW 2830
PH: (02) 6887 4500
WEB: www.premise.com.au

DESIGNED	WES MURPHY
CHECKED	JAYLEE ETCCELL
PROJECT MANAGER	CHARLES HIGGS
ENGINEERING CERTIFICATION	

SCALE

SCALE 1:600 (A1)



0 12 24
SCALE 1:1200 (A3)

ORIGINAL SHEET SIZE A1

CLIENT

ACENERGY PTY LTD

PROJECT HILLTOP SOLAR FARM

LOCATION LOT 190 IN DP 754308, WELLINGTON ROAD, DUBBO

SHEET TITLE **DETAIL SURVEY PLAN, SHEET 6 OF 6**

JOB CODE

121193_01

SHEET NUMBER

1