



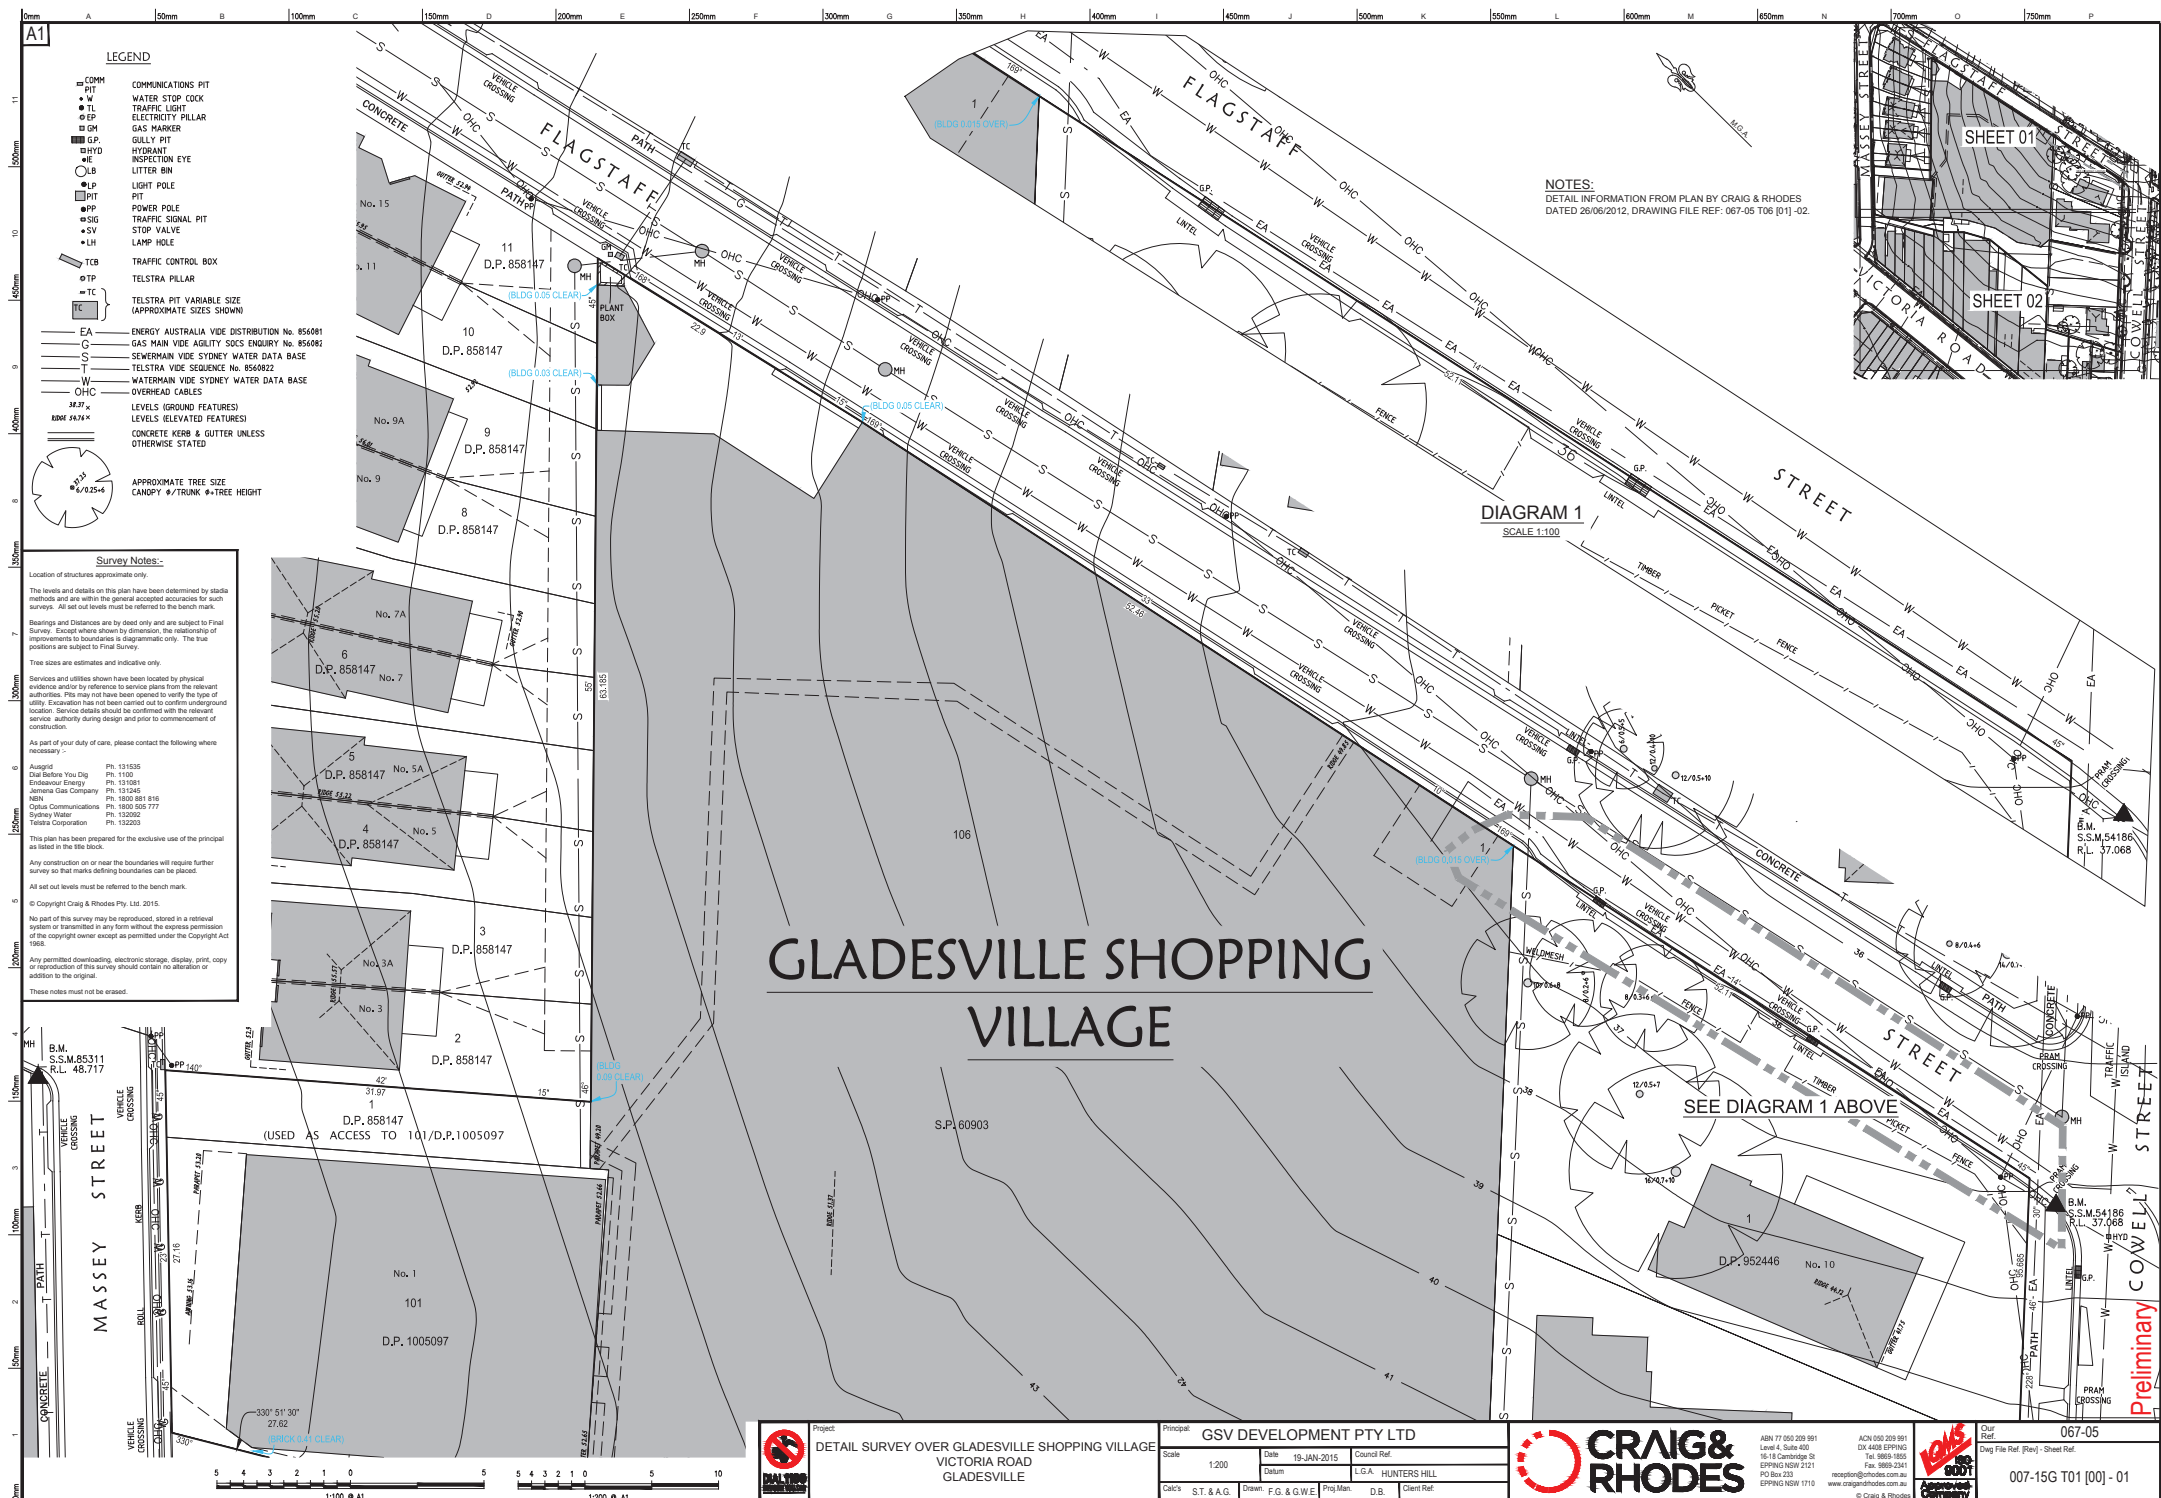

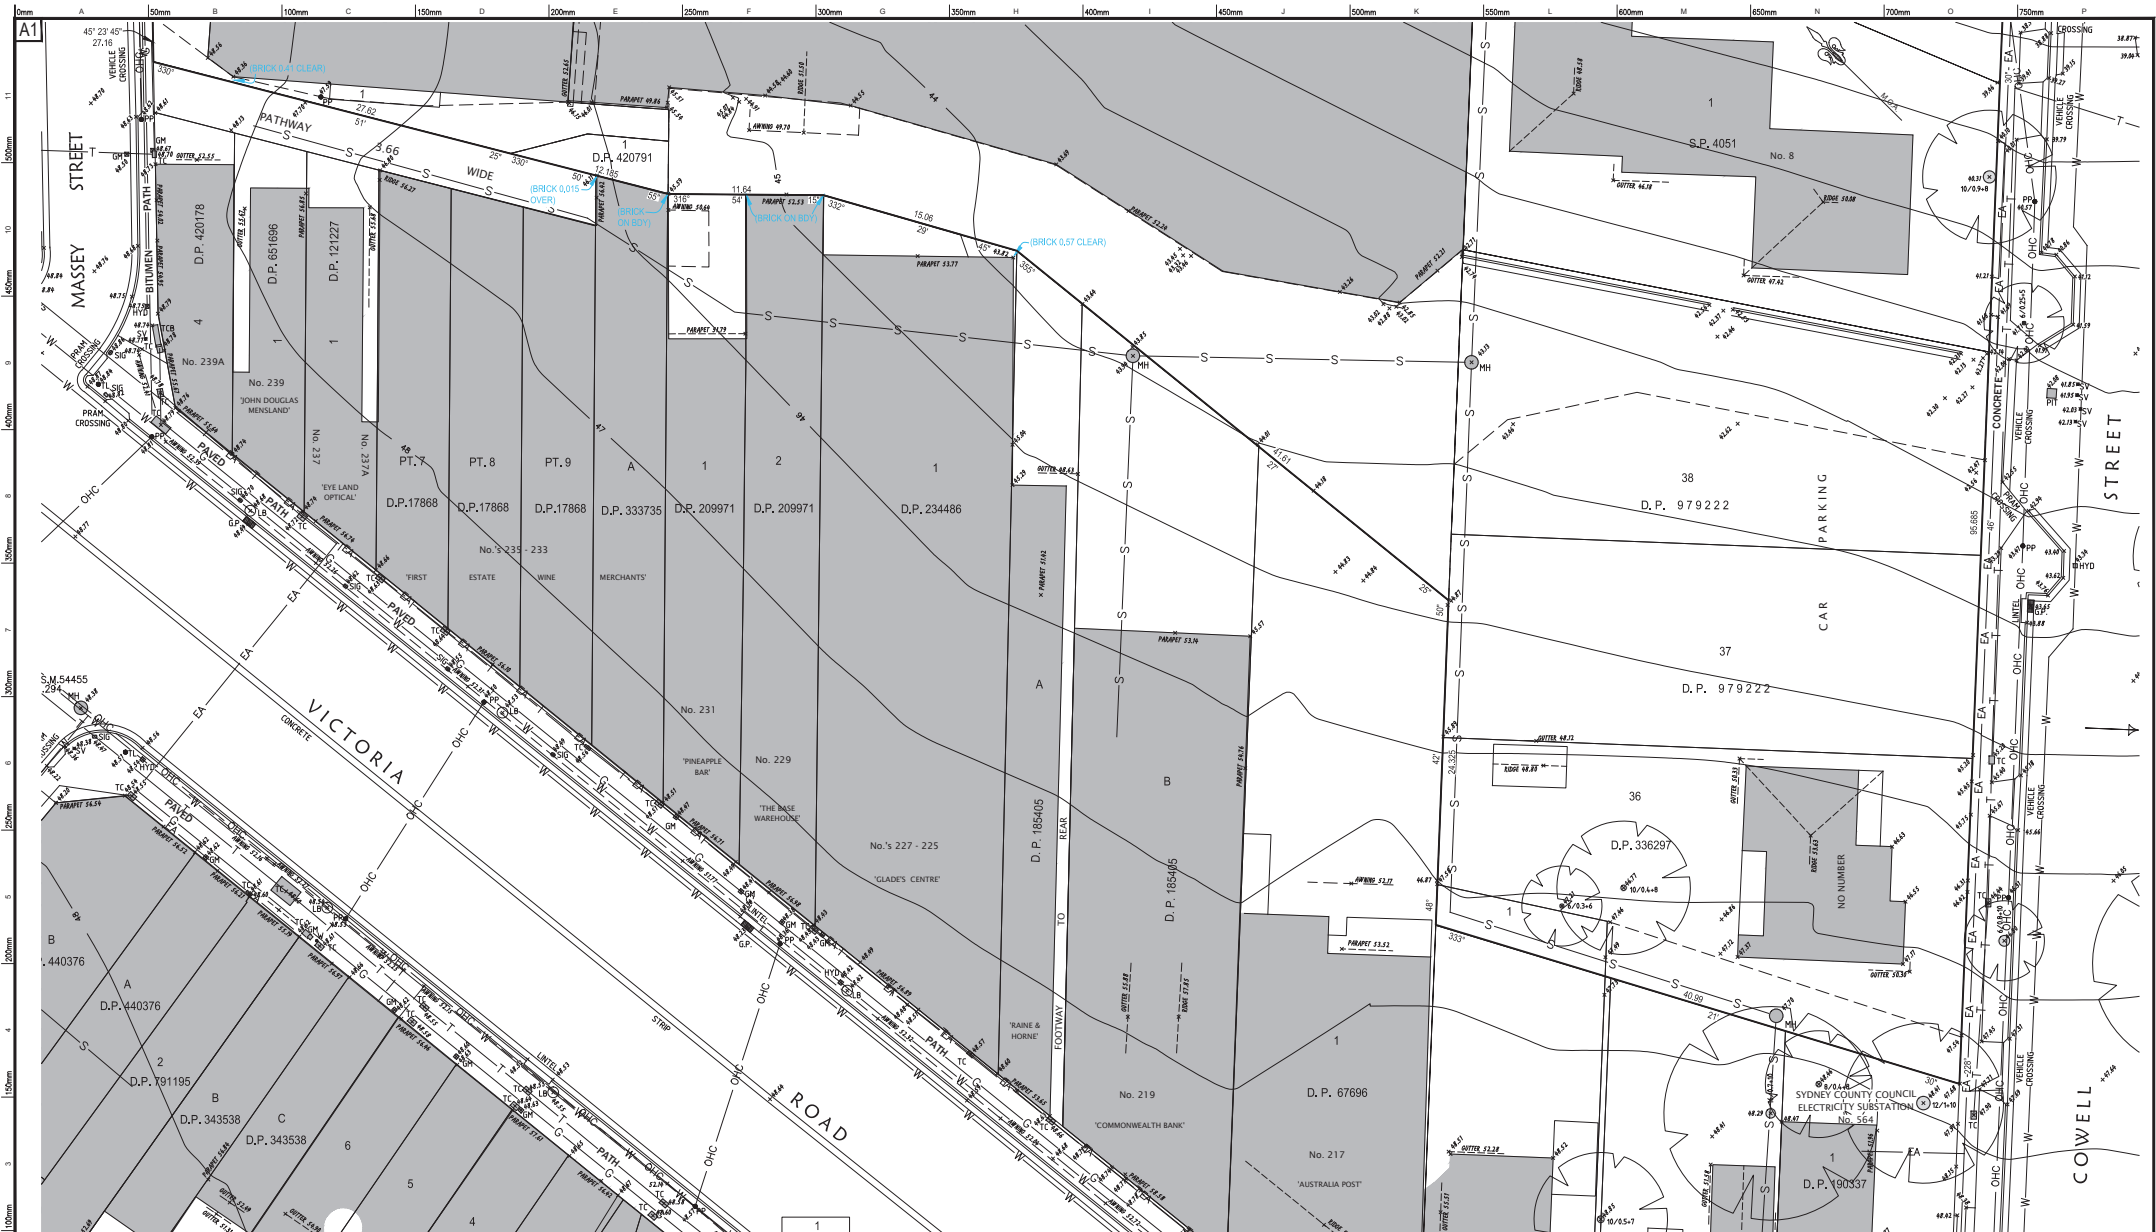

Project
DETAIL SURVEY OVER GLADESVILLE SHOPPING VILLAGE
 VICTORIA ROAD
 GLADESVILLE

Principal: **GSV DEVELOPMENT PTY LTD**
 Scale: 1:200
 Date: 19-JAN-2015
 Client Ref: L.G.A. HUNTERS HILL
 Cal's: S.T. & A.G. Drawn: F.G. & G.W.E. Proj. Man: D.B. Client Ref:



ABN 77 050 209 991
 Level 4, Suite 400
 16-18 Cambridge St
 GPPING NSW 1211
 PO Box 233
 GPPING NSW 1710

ACN 050 209 991
 DX 408 GPPING
 Tel 9800 1880
 Fax 9800 2411
 reception@crhodes.com.au
 www.craigandrhodes.com.au



Sydney County Council
 Electricity Substation No. 564
 D.P. 190337
 067-05
 007-15G T01 [00] - 02

Preliminary