



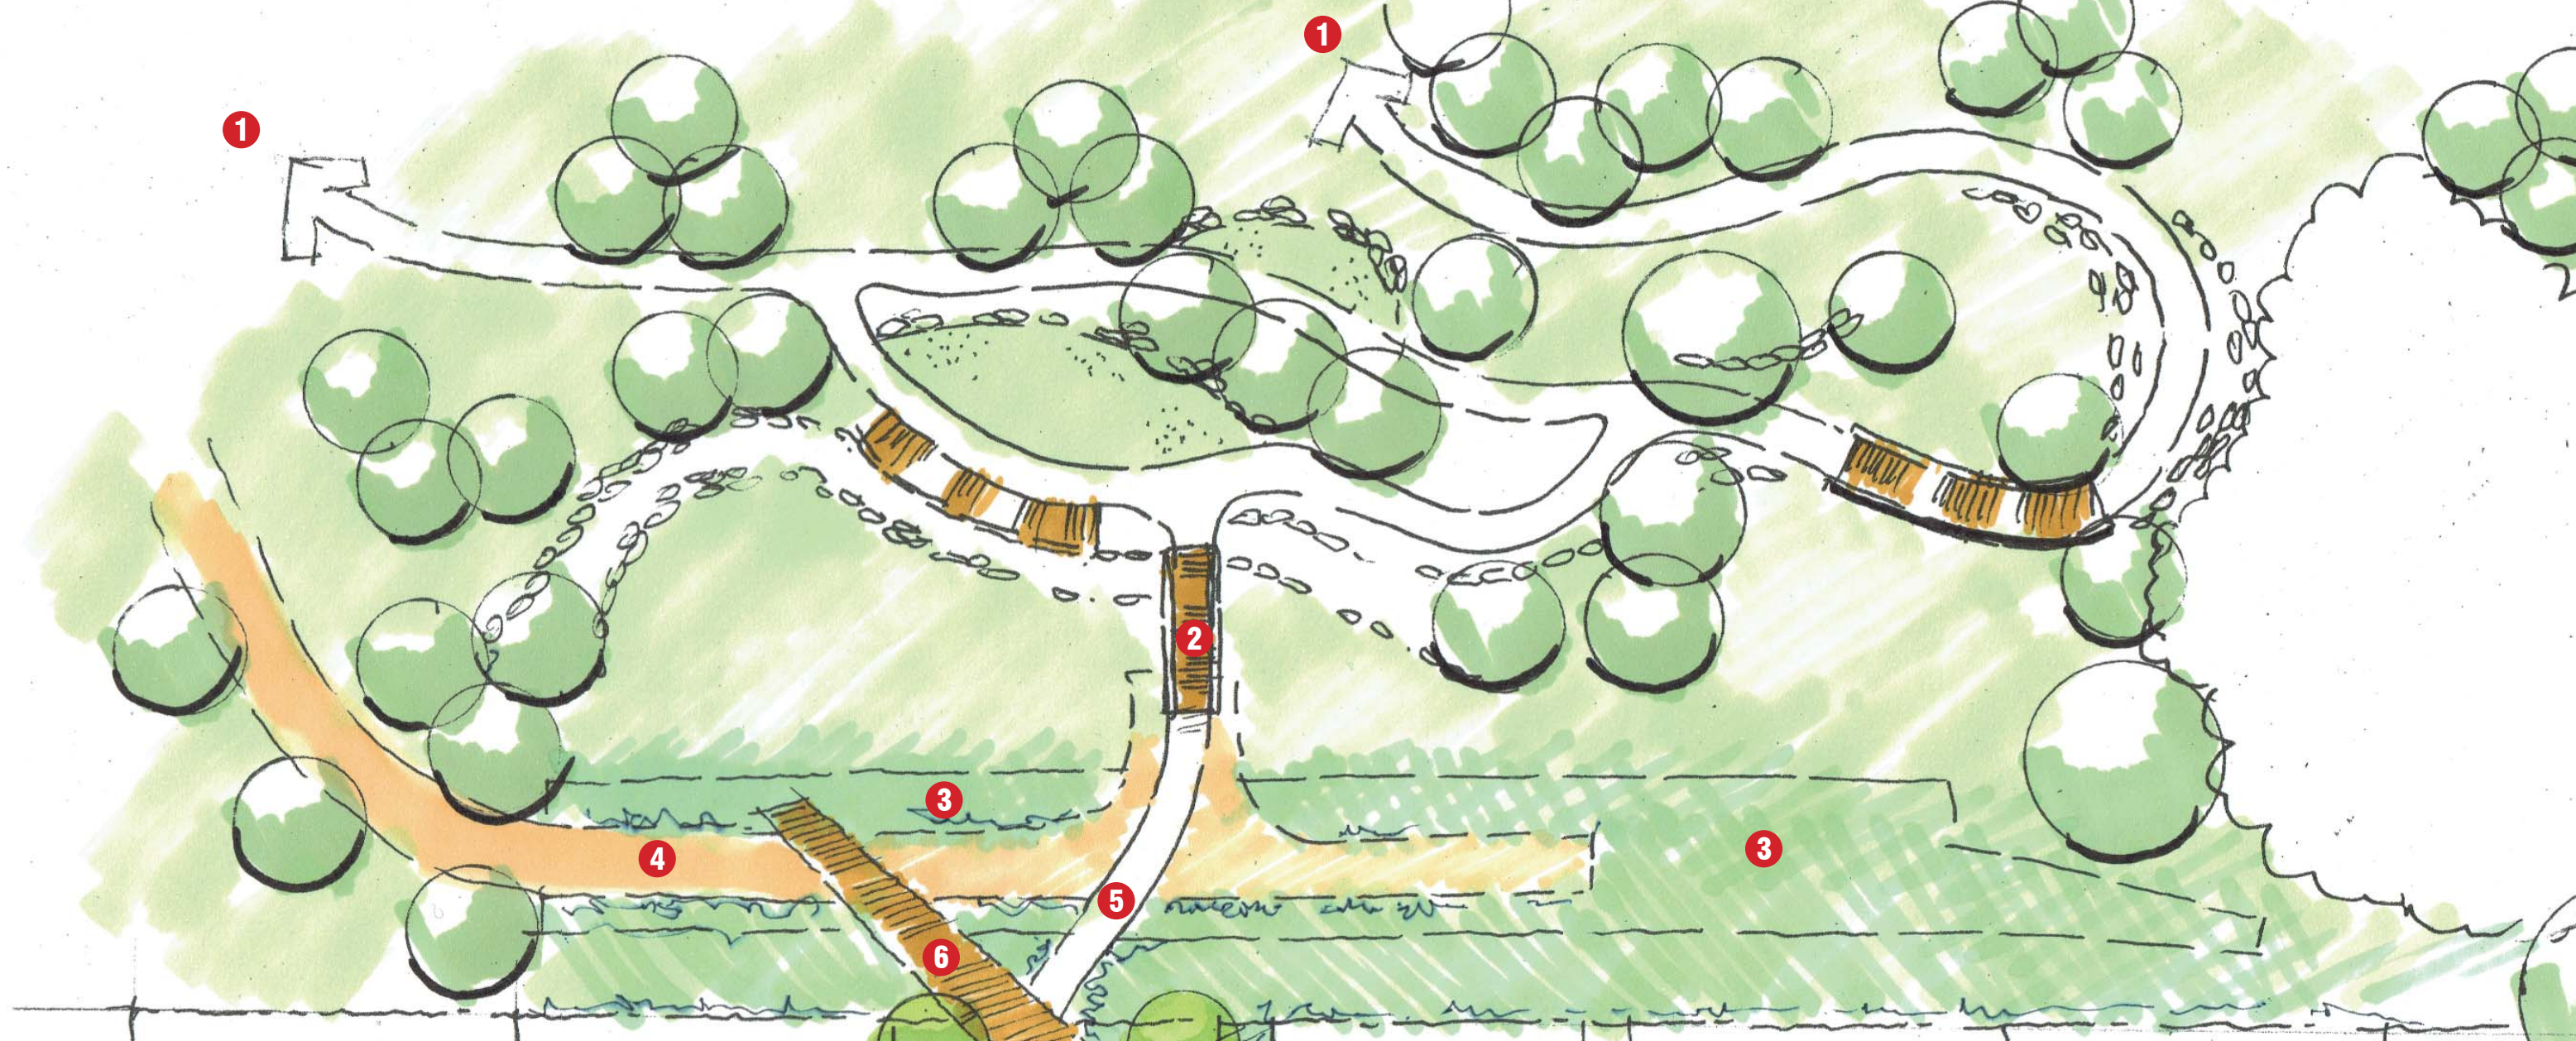

- 1 Reserve access points from Roads 1 & 2
- 2 Proposed bridge link across low lying grassland to connect Southern Reserve pathway network to Salamander Grove
- 3 OSD storage tank buried and covered with native grasses and screen planting
- 4 OSD service road provides opportunity to double as alternative cycleway access route
- 5 Proposed meandering pathway link to Salamander Grove
- 6 Diagonal boardwalk link for bicycles connecting alternative service road route with bike parking and shade structure
- 7 Bicycle parking
- 8 Shade structure and seating as rest area / meeting point
- 9 Proposed native tree grid referencing orchards
- 10 Crushed sandstone organic patterns referencing meandering dry water course
- 11 Contrasting river pebble and native grasses provide definition to emphasize and compliment project / reserve entry & exit
- 12 Project / Reserve entry signage

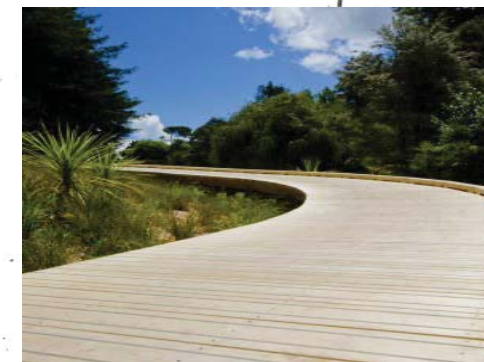

64 Mackillop Drive Baulkham Hills
Salamander Grove Link Preliminary Landscape Concept

1:400 AUGUST 2017

mclean design

masterplanning | landscape architecture | urban design