




LEGEND

- Existing trees to be retained
- Existing trees to be removed
- Proposed tree plantings
- Proposed buffer screen plantings
- Concrete path pavement
- Non slip patio pavement
- Proposed garden bed
- Proposed planter bed
- Proposed turf area
- Porous decorative pebble surface
- Timber garden edge
- Unit paver stepping stones

Notes:

- Refer Architects drawings for pavement, walls, fence, steps, and levels
- Refer Engineers drawings for hydraulic information
- Refer GD.02 for Indicative Plant Schedule

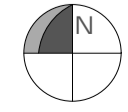

BRICK		BRICK RESIDENCE		BRICK RESIDENCE		BRICK RESIDENCE TILE ROOF		BRICK RESIDENCE TILE ROOF		BRICK		BRICK RESIDENCE TILE ROOF		BRICK RESIDENCE TILE ROOF		CEMETERY							
GENERAL NOTES: 1. Do not scale of drawings. Follow written dimensions. If in doubt obtain written advice from the Superintendent. 2. Verify all dimensions on site. 3. Refer to legend for all symbol and code keys. 4. Read in conjunction with the specifications. 5. Read in conjunction with all associated drawings.				DESIGNED: GD DRAWN: CL				PREPARED FOR: GAISSET PTY LTD PREPARED BY:  Greenland Design Pty Ltd ABN 73 139 152 855 Registered Landscape Architect: Bao Ly PO Box 3228 Wetherill Park NSW 2164 T: 0403 164 198 E: gd@greelanddesign.com.au				PROJECT: PROPOSED TOWNHOUSE DEVELOPMENT PROJECT ADDRESS: NO. 235-237 MARSDEN ROAD CARLINGFORD				DRAWING TITLE: Landscape Plan				DATE: DECEMBER 2016 SCALE: 1:250 ISSUE: A FULL SIZE: A1 DRAWING NO.: 1513.GD.01			
ISSUE		FOR PLANNING APPROVAL		CL		09.12.16		CL		 													

Plant Schedule						
ID	Common Name	Botanical Name	Size	Mature Height	Mature Spread	Native (N)
Trees						
TAC	Smooth-barked Apple	Angophora costata	45Litre	15 - 20m	6 - 10m	N
TEE	Eumundi Quandong	Eleocharis eumundi	45Litre	6 - 8m	3.5 - 6m	N
TGO	Gordonia	Gordonia axillaris	45Litre	4 - 6m	3.5 - 6m	N
THF	Native Frangipani	Hymenosporum flavum	45Litre	8 - 12m	3.0 - 4m	N
TLI	Crepe Myrtle	Lagerstroemia indica 'Natchez'	45Litre	6 - 8m	3.5 - 6m	N
TMF	Flowering Crabapple	Malus x floribunda	45Litre	4 - 6m	6 - 10m	N
TMG	Little Gem Southern Magnolia	Magnolia grandiflora 'Little Gem'	45Litre	4 - 6m	2.0 - 3.5m	N
TPS	Pink Cherry Blossom	Prunus serrulata	45Litre	5 - 10m	6 - 10m	N
TSS	Firewheel Tree	Stenocarpus sinuatus	45Litre	10 - 12m	5 - 8m	N
TWF	Weeping Lilly Pilly	Waterhousia floribunda	45Litre	6 - 8m	3.5 - 6m	N
Shrubs						
SBS	Common Boxwood	Buxus sempervirens	200mm	1 - 1.5m	0.9 - 1.2m	N
SCCE	Scarlet Bottlebrush	Callistemon citrinus 'Endeavour'	200mm	3 - 5m	2.0 - 3.5m	N
SCE	Evening Glow Mirror Plant	Coprosma 'Evening Glow'	200mm	0.9 - 1.5m	0.9 - 1.2m	N
SCG	Bottle Brush	Callistemon 'Great Balls of Fire'	200mm	1 - 1.2m	1.0 - 1.5m	N
SCL	Little John	Callistemon 'Little John'	200mm	0.9 - 1.5m	0.9 - 1.2m	N
SCS	Sasanqua Camellia	Camellia sasanqua	200mm	3 - 5m	3.5 - 6m	N
SDE	Gymea Lily	Doryanthes excelsa	200mm	1.2 - 2m	1.2 - 2.0m	N
SDS	Duranta Gold	Duranta 'Sheenas Gold'	200mm	0.8 - 1.2m	0.9 - 1.2m	N
SGD	Golden Diosma	Coleonema pulchellum aurea	200mm	0.6m hedge	0.9 - 1.2m	N
SGF	Florida Gardenia	Gardenia augusta 'Florida'	200mm	0.8 - 1.0m	0.9 - 1.2m	N
SGH	Grevillea	Grevillea 'Honey Gem'	200mm	1.5 - 3m	1.2 - 2.0m	N
SGS	Superb Grevillea	Grevillea x 'Superb'	200mm	1.5 - 3m	1.2 - 2.0m	N
SMF	Banana Shrub	Michelia figo	200mm	1.5 - 3m	2.0 - 3.5m	N
SMP	Orange Jessamine	Murraya paniculata	200mm	1.5 - 3m	3.5 - 6m	N
SNN	Dwarf Sacred Bamboo	Nandina domestica 'Nana'	200mm	0.6m	0.8m	N
SPM	Miss Muffet	Pittosporum tobira 'Miss Muffet'	200mm	0.8 - 1.0m	1.2 - 1.5m	N
SPT	New Zealand Flax	Phormium tenax 'Flamin'	200mm	0.6-0.9m	0.8 - 1.0m	N
SRI	Indian Hawthorn	Rhaphiolepis indica 'Oriental Pearl'	200mm	0.9 - 1.5m	1.2 - 2.0m	N
SSR	Bird Of Paradise	Strelitzia reginae var juncea	200mm	0.9 - 1.5m	0.9 - 1.2m	N
SSY	Cascade Lilly Pilly	Syzygium 'Cascade'	200mm	2 - 3m	1.2 - 2.0m	N
SVO	Dense Form Viburnum	Viburnum odoratissimum 'Dense Form'	200mm	3 - 4m	2 - 3m	N
SYE	Spineless Yucca	Yucca elephantipes	200mm	2.0 - 3.0m	0.8 - 1.2m	N
Ground Covers						
GHV	False Sarsaparilla	Hardenbergia violacea 'Meema'	150mm	0.75 - 0.9m	1.2 - 2.0m	N
GCG	Pigface	Carpobrotus glaucescens	150mm	0.0 - 0.3m	1.2 - 2.0m	N
AF	Kangaroo Paw 'Gold Velvet'	Angoanthos 'Gold Velvet'	150mm	0.75 - 0.9m	0.3 - 0.6m	N
GGA	Treasure Flower	Gazania spp.	150mm	0.0 - 0.3m	varies with age	N
GHP	Licorice Plant	Helichrysum petiolare 'Limelight'	150mm	0.3 - 0.45m	0.6 - 0.9m	N
GLT	Spiny-headed mat rush	Lomandra longifolia 'Tanika'	150mm	0.45 - 0.6m	0.6 - 0.9m	N
GLM	Giant Lily Turf	Liriope muscari 'Evergreen Giant'	150mm	0.0 - 0.3m	0.0 - 0.3m	N
GDB	Flax Lily	Dianella tasmanica 'Blaze'	150mm	0.4 - 0.5m	0.4 - 0.6m	N
GWM	Mundi	Westringia fruticosa 'Mundi'	150mm	0.45 - 0.6m	0.9 - 1.2m	N
GTJ	Star Jasmine	Trachelospermum jasminoides	150mm	0.3 - 0.6m	1 - 4m	N
GTA	Asian Jasmine	Trachelospermum asiaticum	150mm	n/a	3 - 5m	N
GBB	Birthday Candle	Banksia spinulosa 'Birthday Candle'	150mm	0.45 - 0.6m	0.9 - 1.2m	N
GMY	Carpet Spreading Myoporum	Myoporum parvifolium 'Yareena'	150mm	0.45 - 0.6m	0.9 - 1.2m	N



Syzygium 'Cascade'



Callistemon 'Little John'



Lomandra 'Tanika'



Angoanthos 'Gold Velvet'



Callistemon citrinus 'Endeavour'



Doryanthes excelsa



Myoporum parvifolium



Hardenbergia 'Meema'




Grevillea 'Honey Gem'



Grevillea 'Superb'



Phormium tenax 'Flamin'

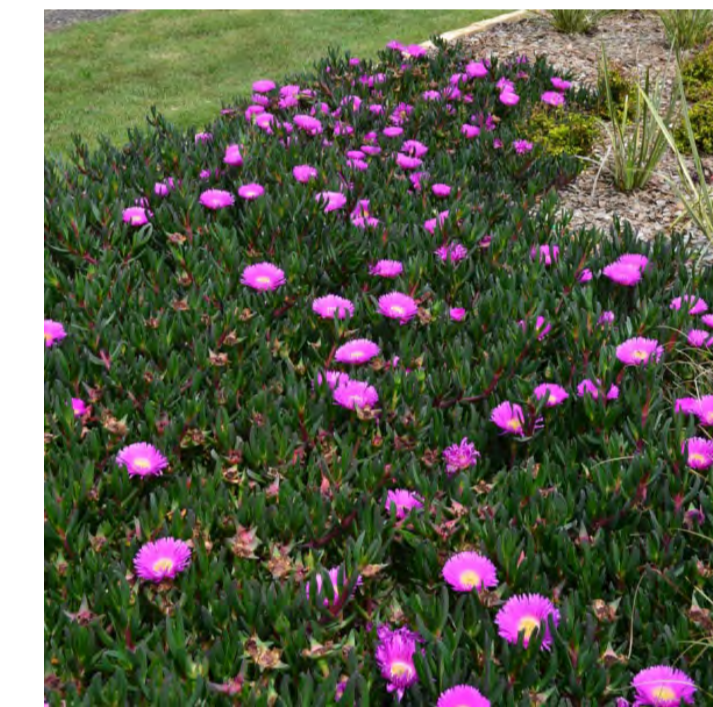

Carpobrotus glaucescens



Dianella tasmanica 'Blaze'



Angophora costata



Hymenosporum flavum



Lagerstroemia indica 'Natchez'




Michelia figo



Buxus microphylla japonica



Westringia 'Mundi'

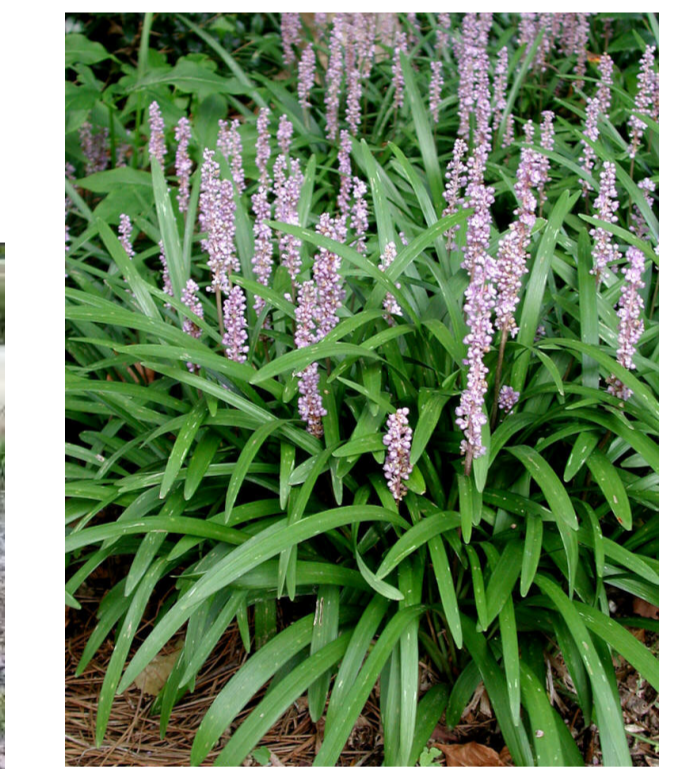

Liriope muscari



Eleocharis eumundi



Waterhousia floribunda



Stenocarpus sinuatus



Magnolia 'Little Gem'



Westringia fruticosa 'Zena'



Yucca elephantipes



Strelitzia reginae var juncea



Trachelospermum jasminoides



Clivia miniata

TREES

SHRUBS

GROUNDCOVERS

<p>GENERAL NOTES:</p> <ol style="list-style-type: none"> Do not scale of drawings. Follow written dimensions. If in doubt obtain written advice from the Superintendent. Verify all dimensions on site. Refer to legend for all symbol and code keys. Read in conjunction with the specifications Read in conjunction with all associated drawings 					DESIGNED: GD	PREPARED FOR: GAISET PTY LTD	PREPARED BY: GREENLAND DESIGN Landscape Architects	PROJECT: PROPOSED TOWNHOUSE DEVELOPMENT	DRAWING TITLE: Landscape Plan	DATE: DECEMBER 2016	
					DRAWN: CL					SCALE: 1:250	
		A	FOR PLANNING APPROVAL	CL	09.12.16						ISSUE: A
		ISSUE	AMENDMENT	DRAWN	DATE						DRAWING NO: 1513.GD.02
									PROJECT ADDRESS: NO. 235-237 MARSDEN ROAD CARLINGFORD		