


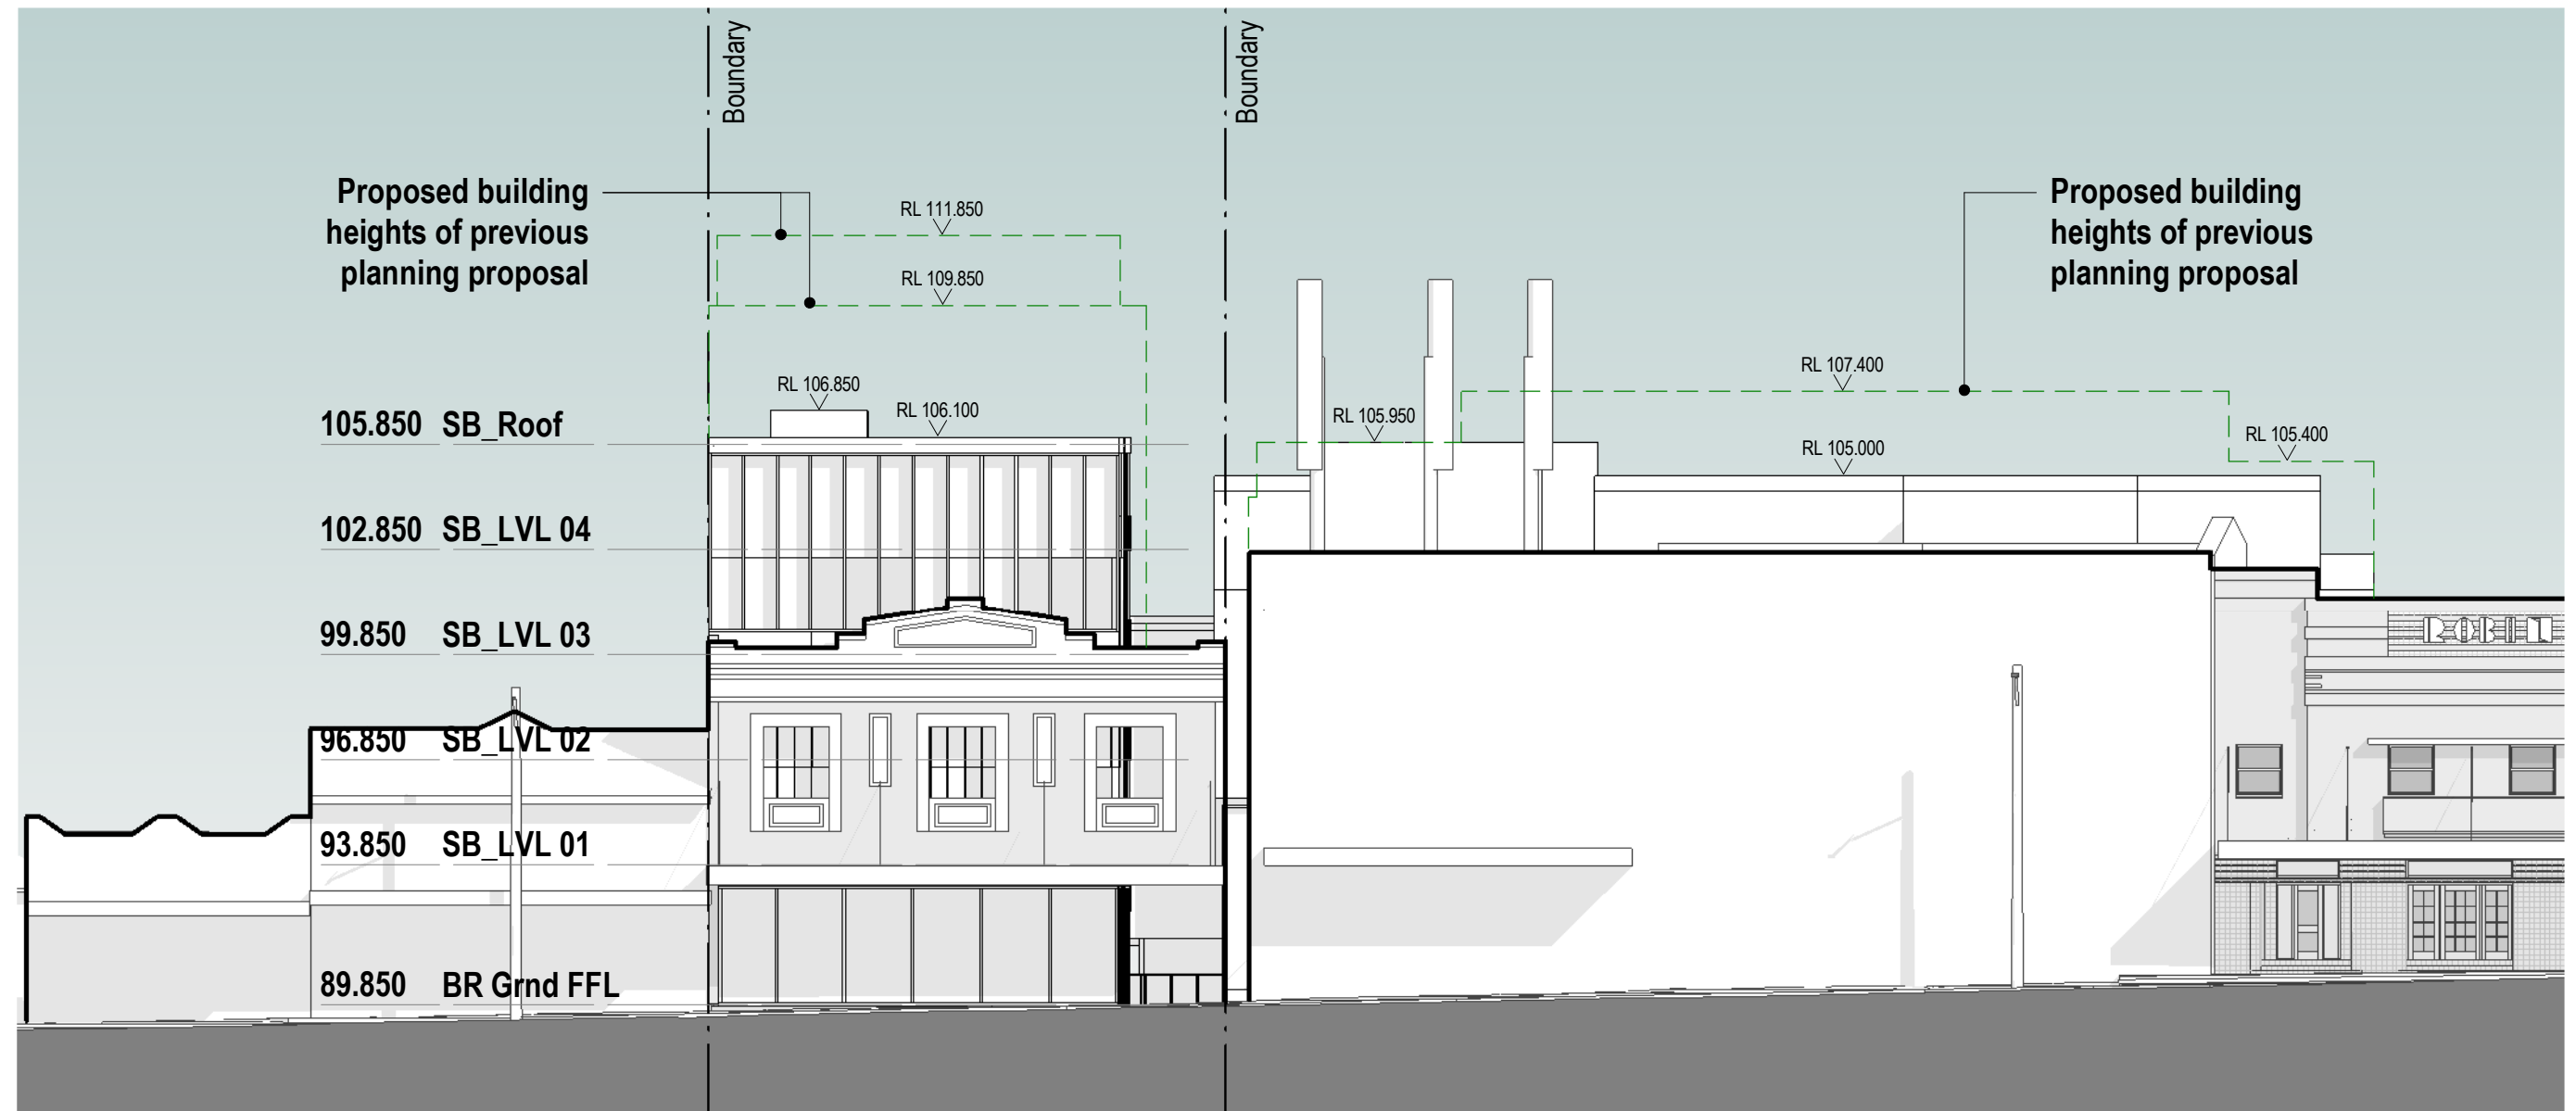

BRONTE ROAD ELEVATION

2327 - 94 CARRINGTON RD
 BRONTE RD ELEVATION DIAGRAM
 SCALE 1:200 @ A3
 24/01/19