


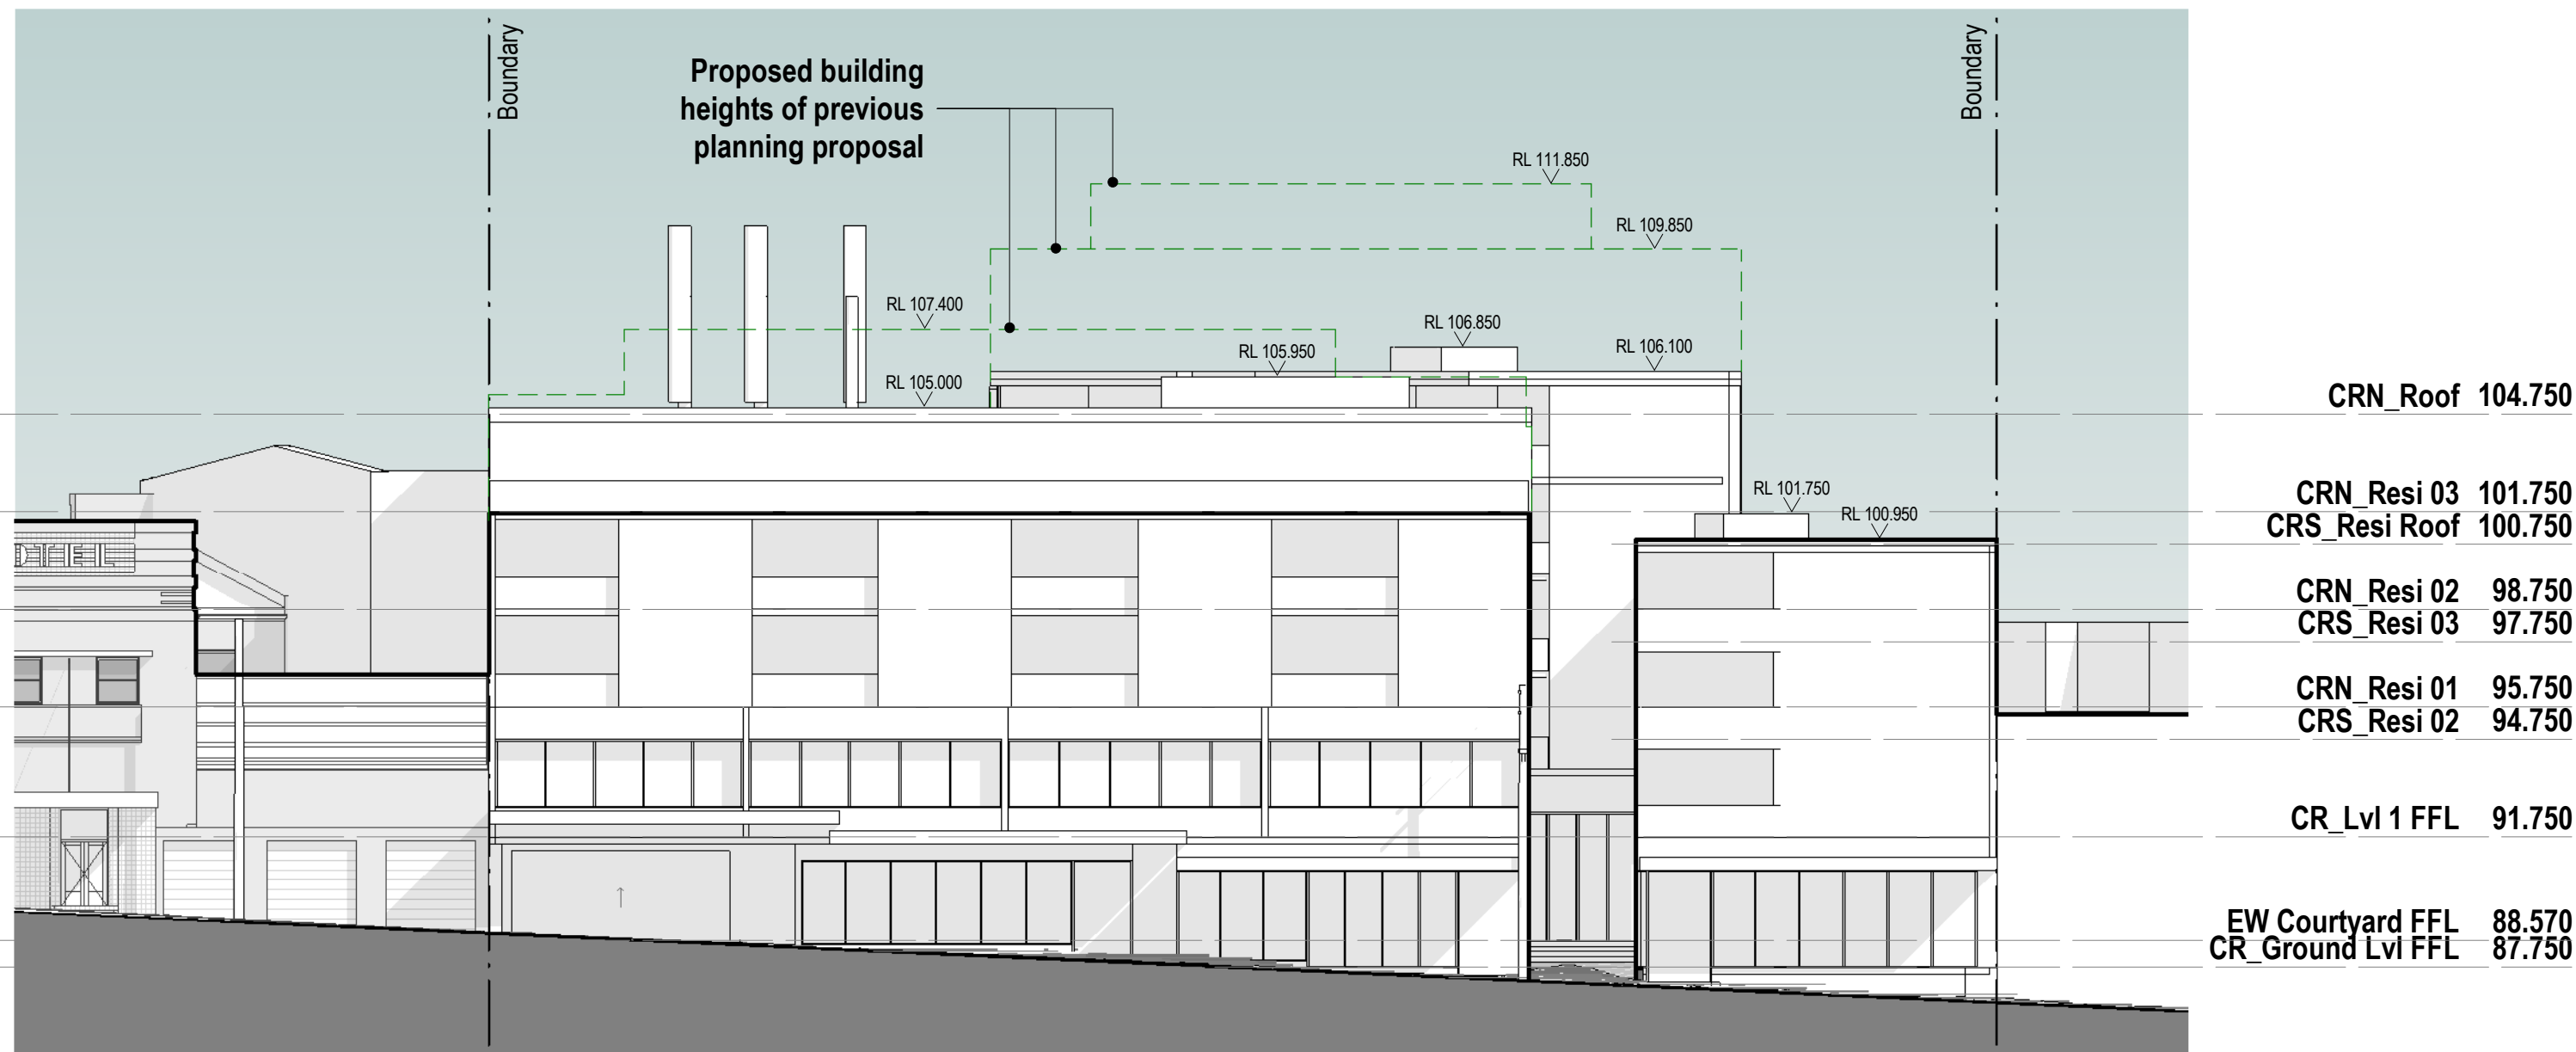

CARRINGTON ROAD ELEVATION

2327 - 94 CARRINGTON RD
CARRINGTON RD ELEVATION DIAGRAM
SCALE 1:200 @ A3
24/01/19