



1 Winter Solstice - 9AM  
SDE-0657

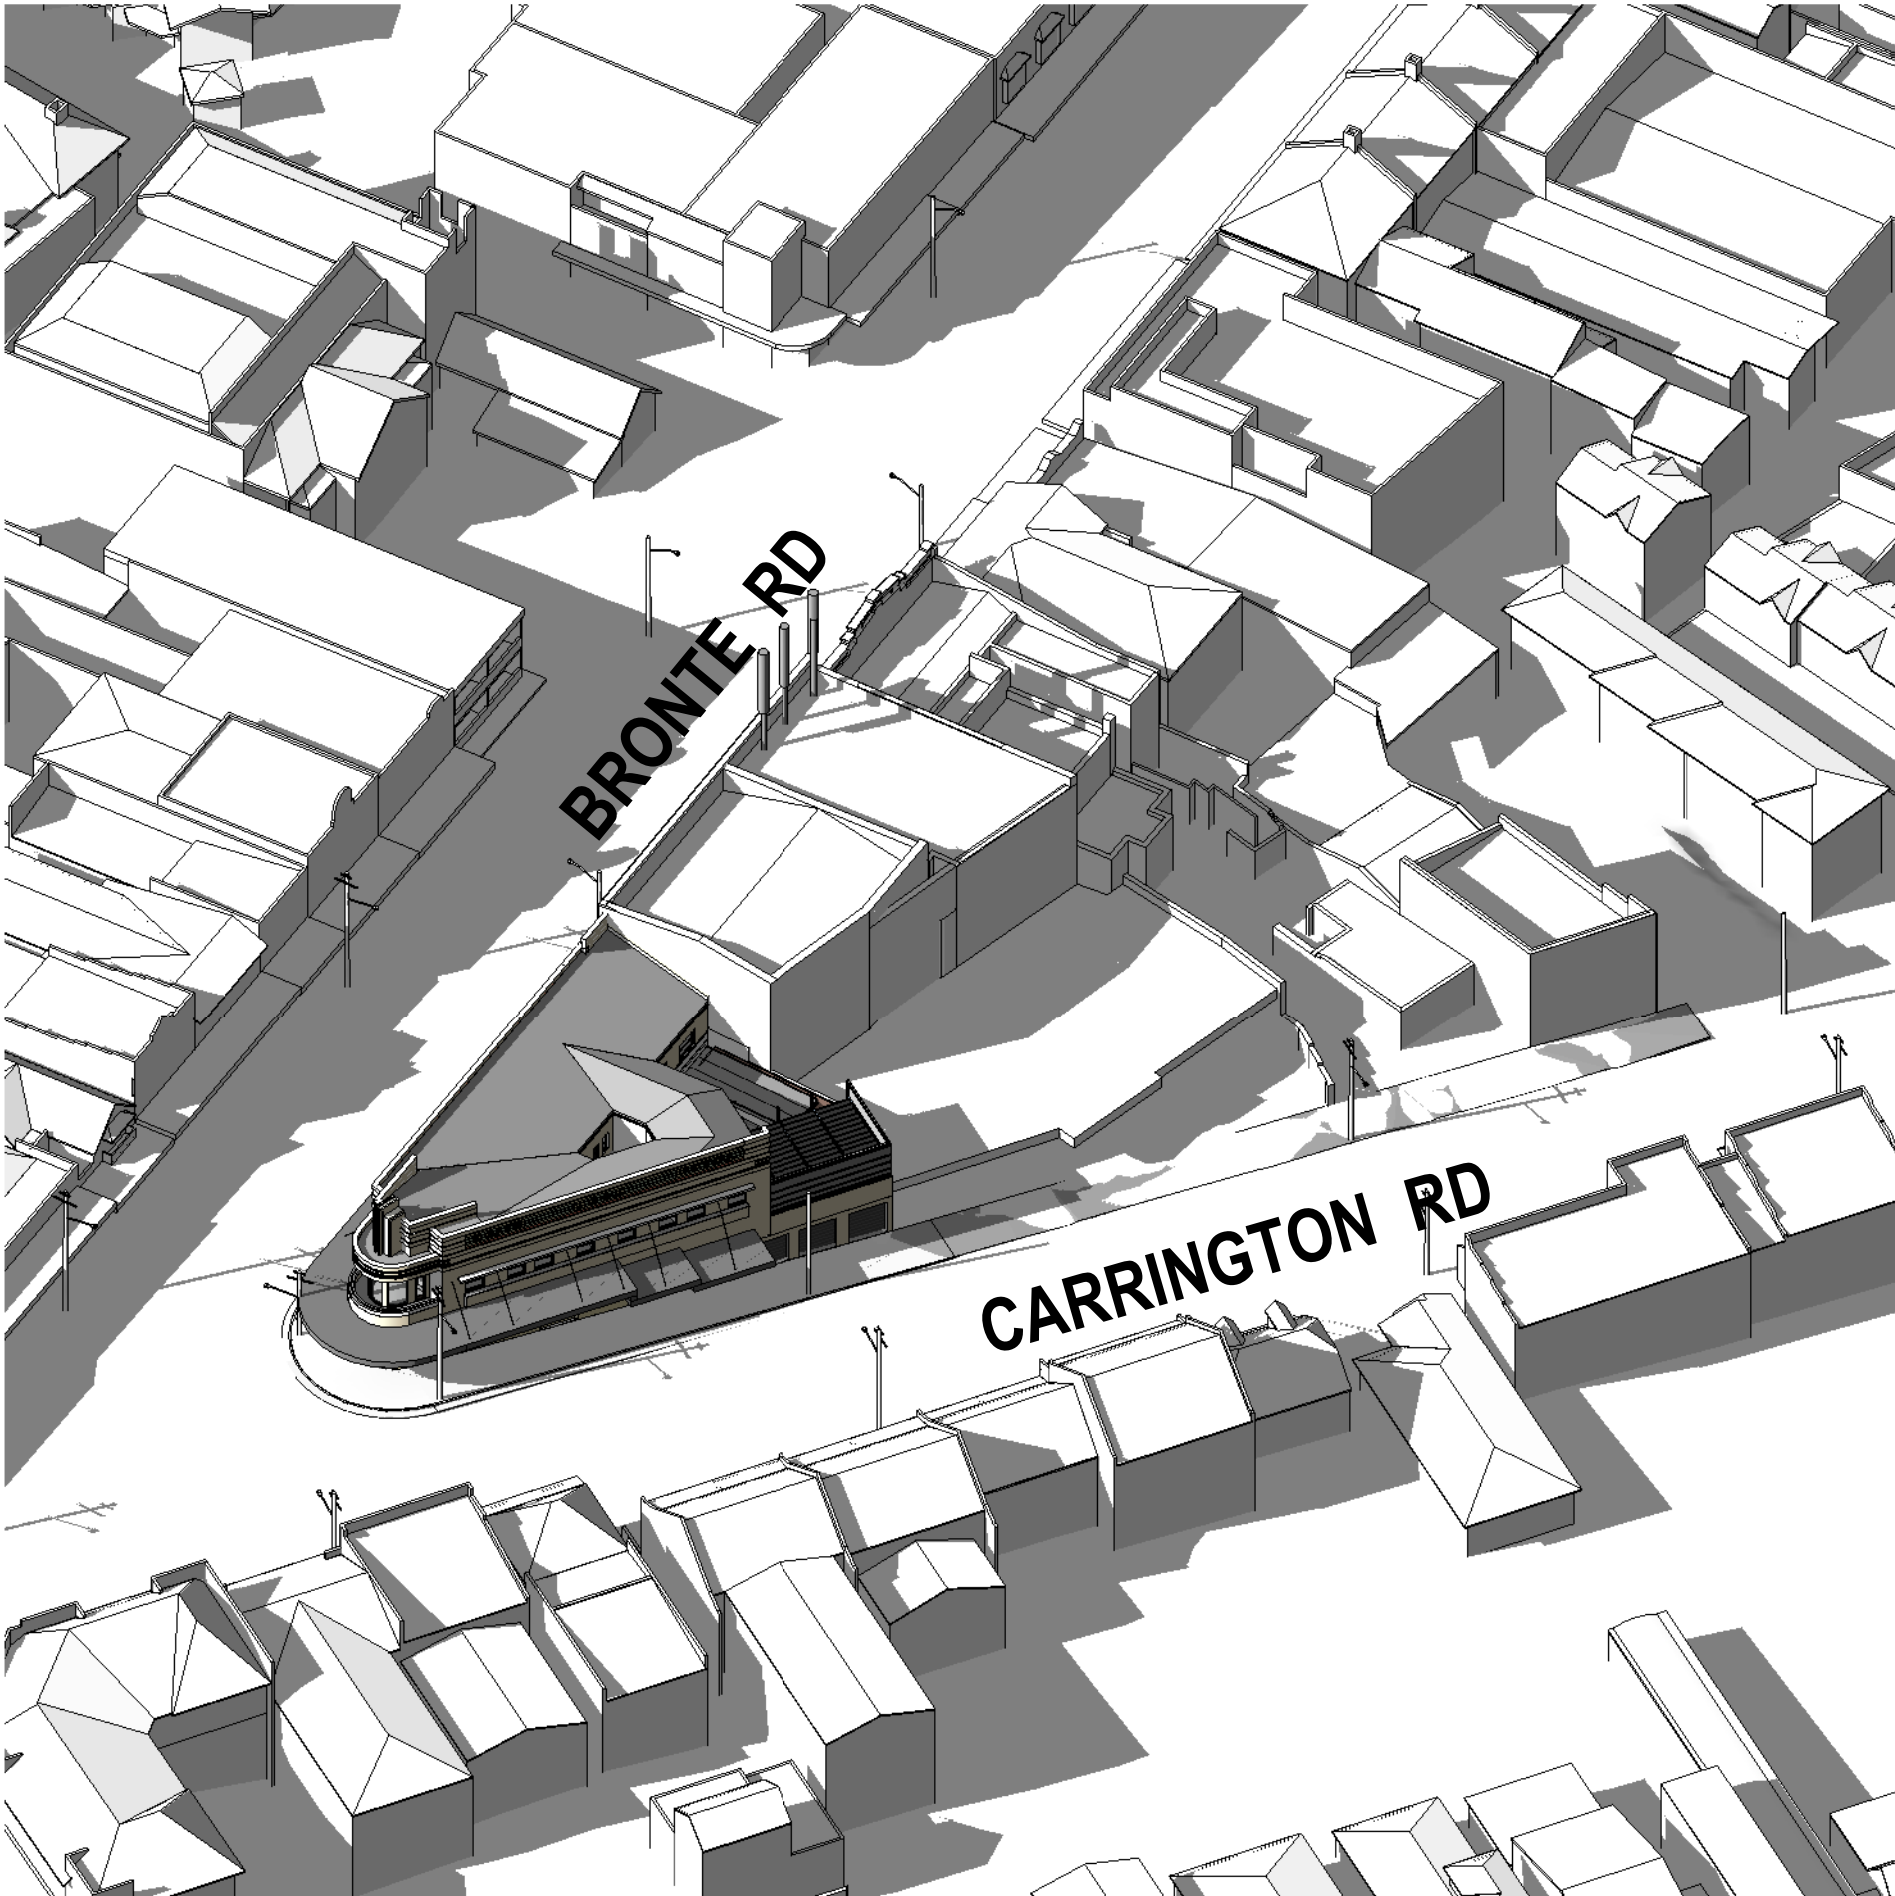


2 Winter Solstice - 10AM  
SDE-0657




3 Winter Solstice 11AM  
SDE-0657

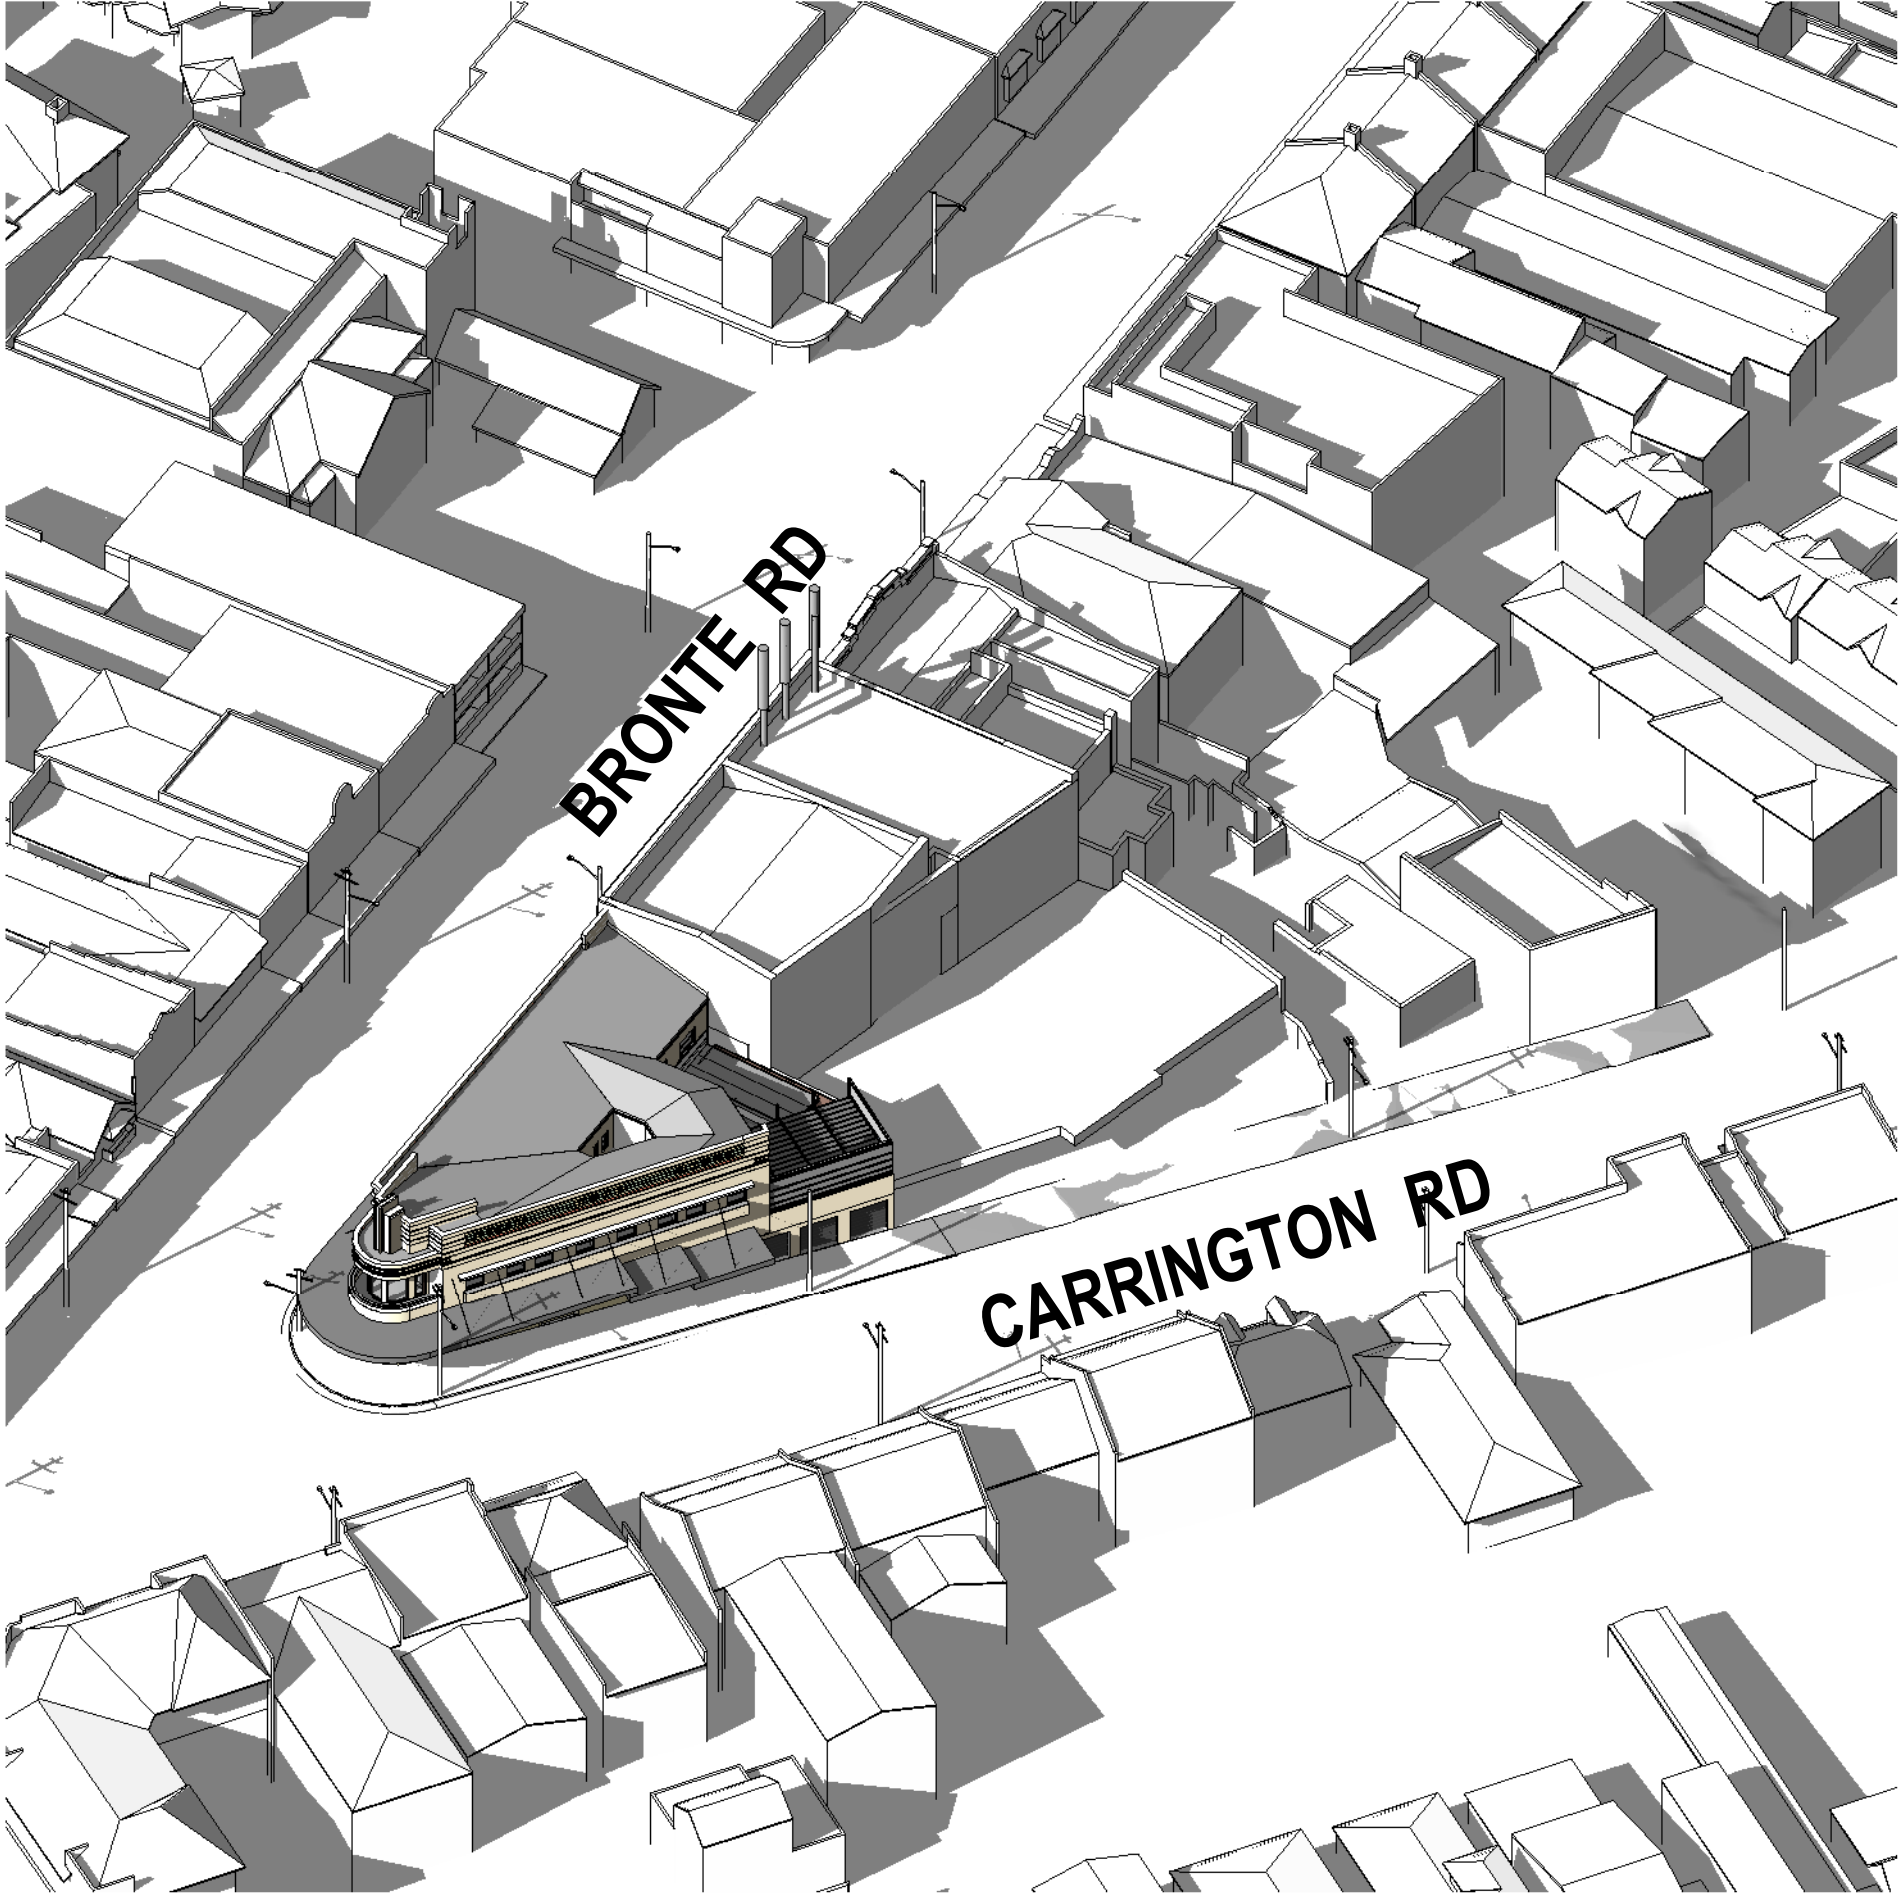

4 Winter Solstice - 12PM  
SDE-0657

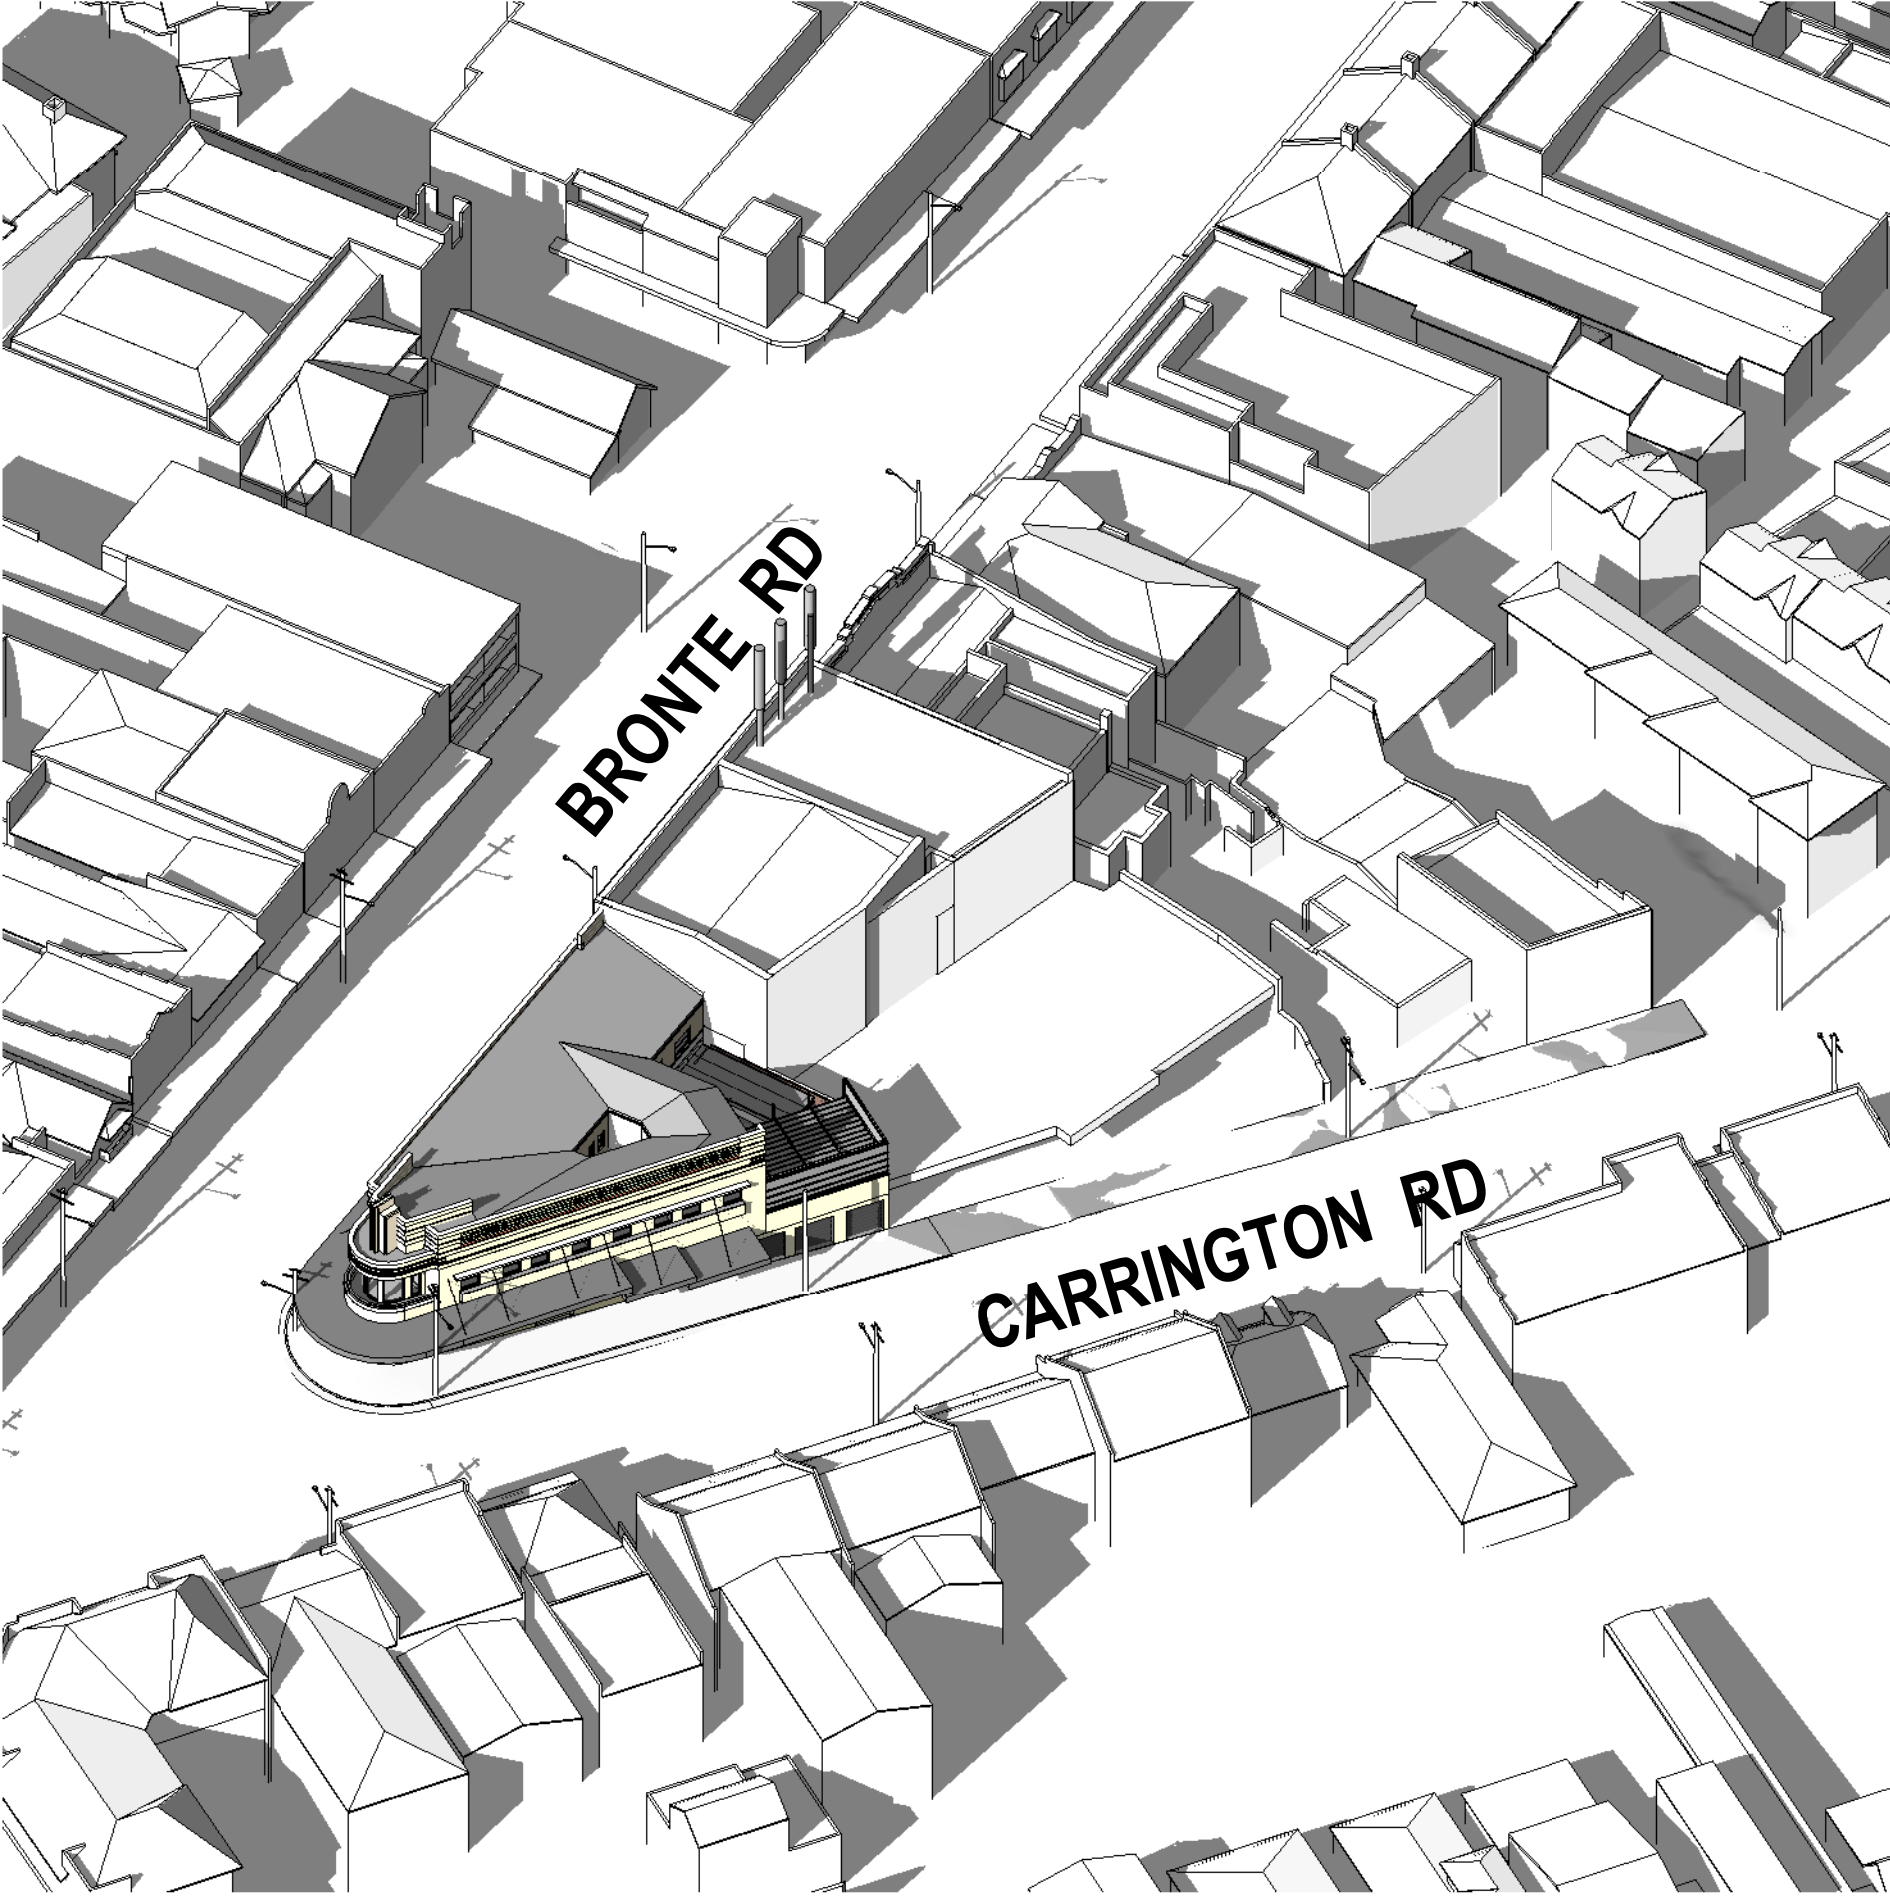


5 Winter Solstice 1PM  
SDE-0657

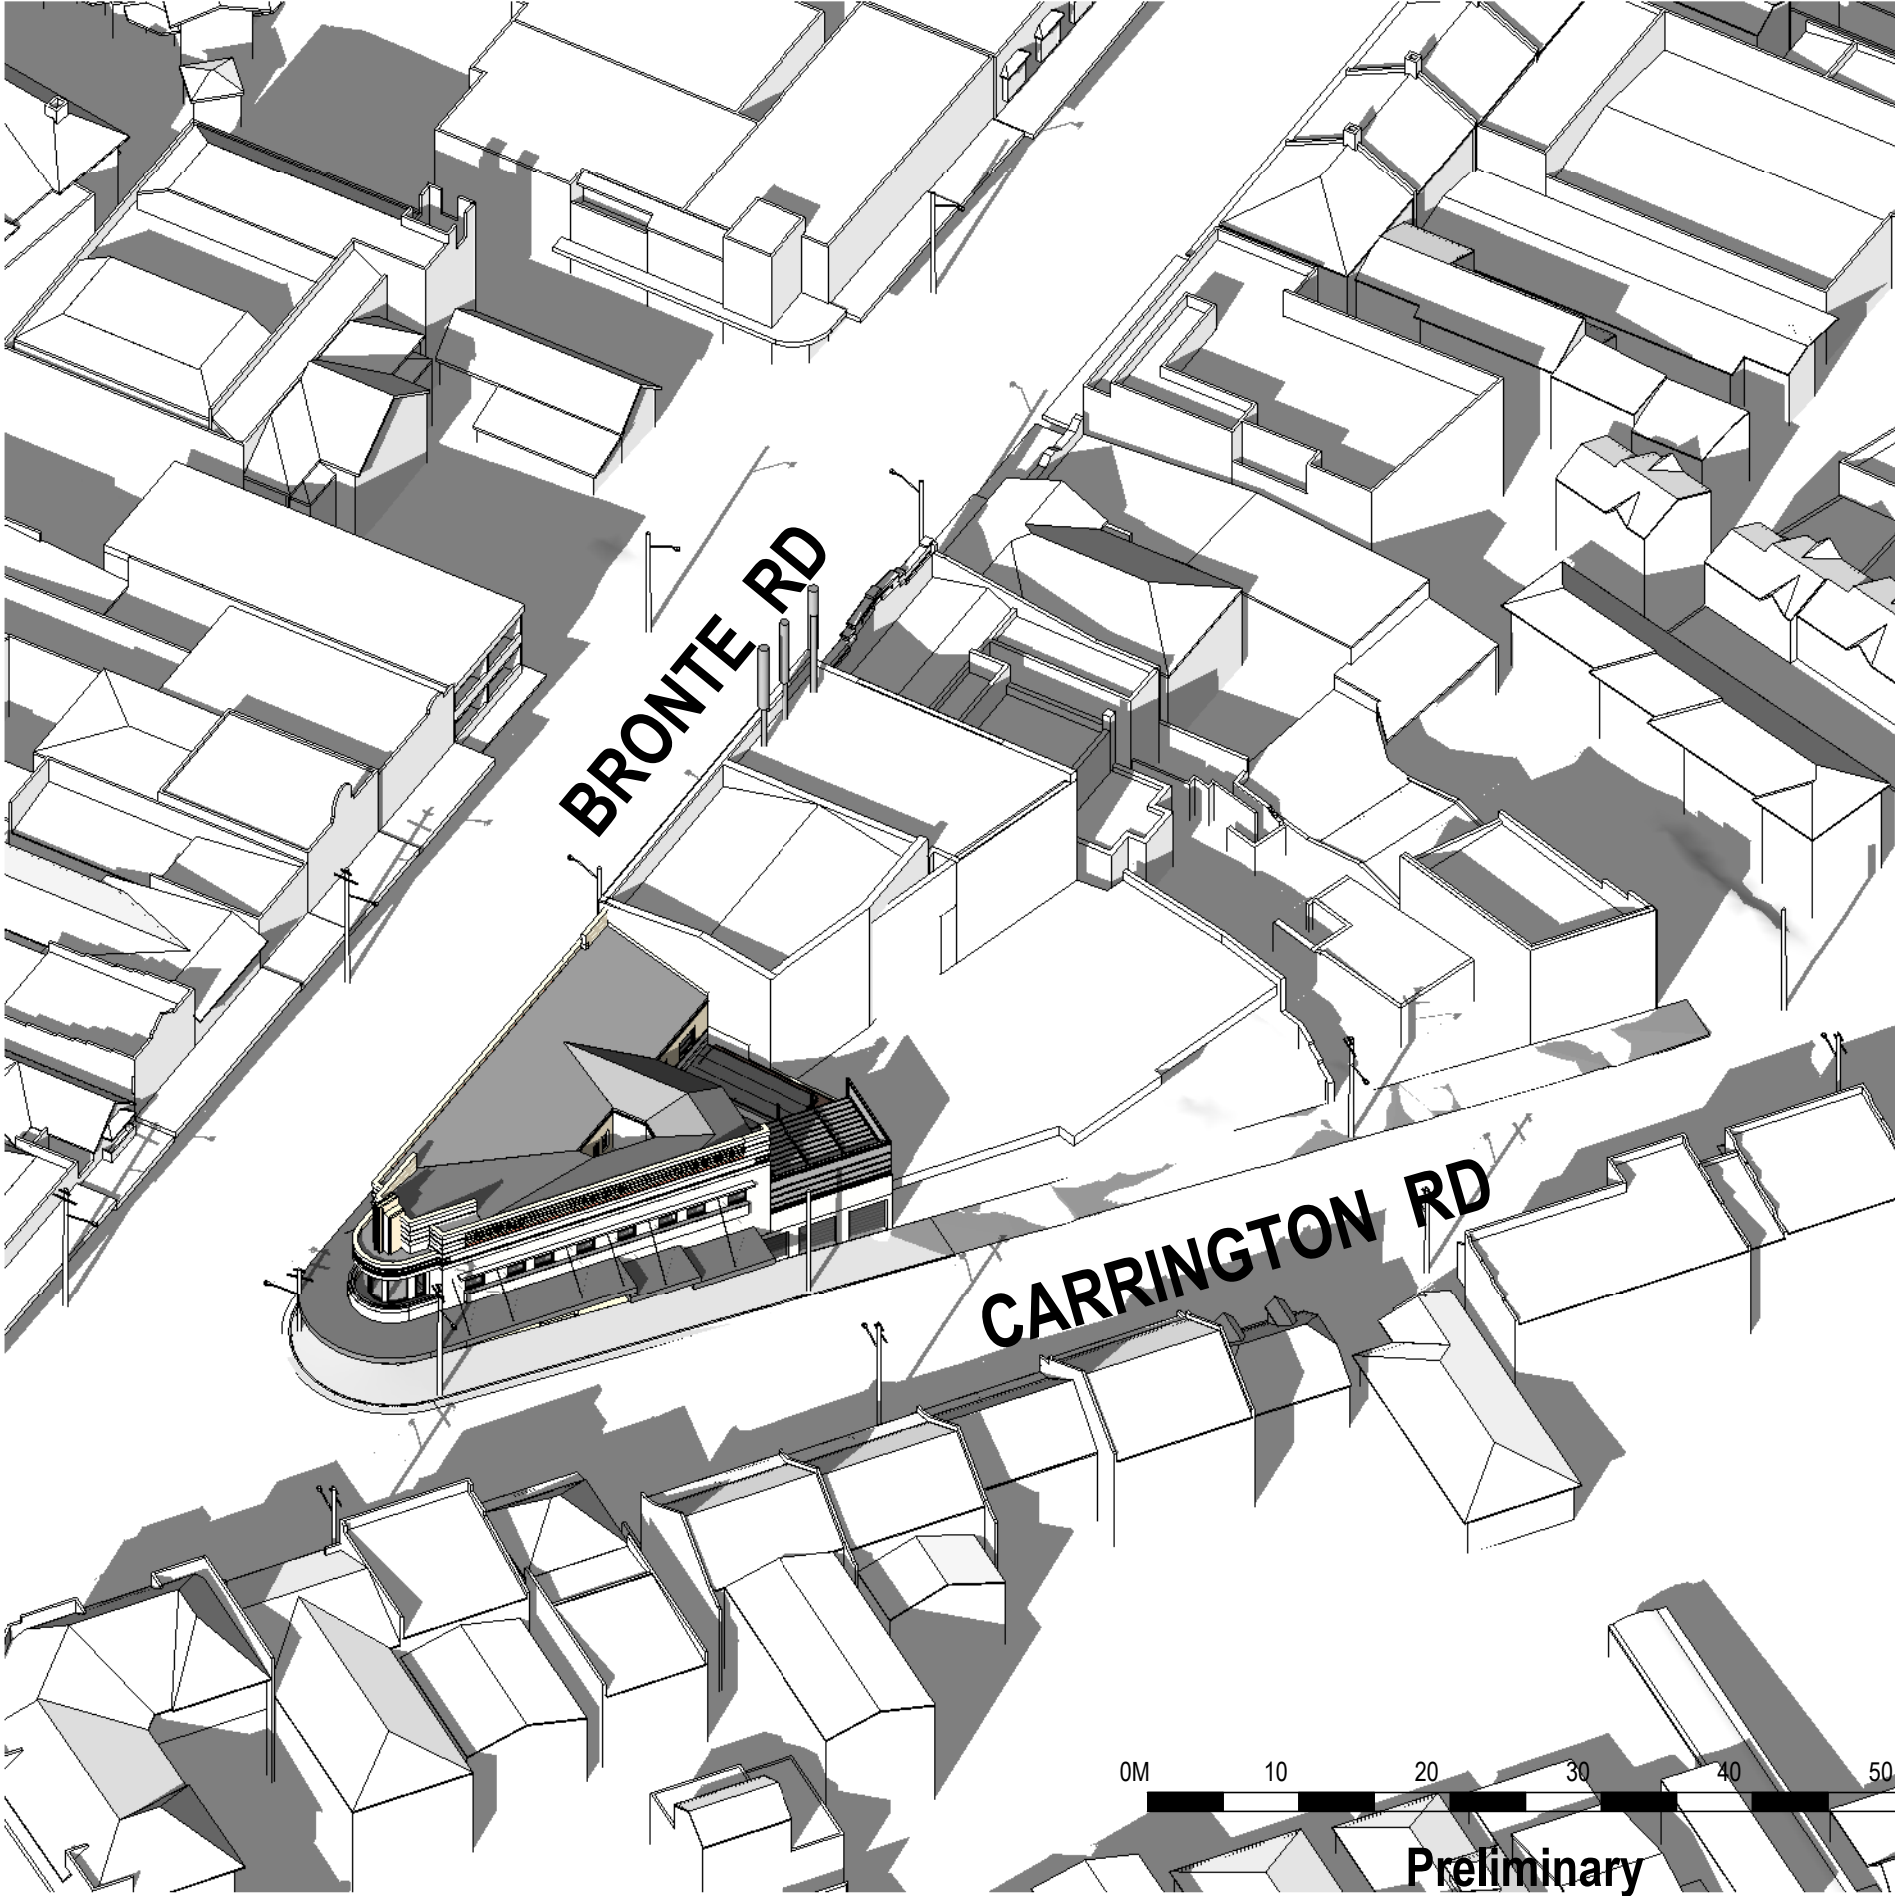

6 Winter Solstice - 2PM  
SDE-0657

**General Notes**  
The copyright of this design remains the property of H&E Architects. This design is not to be used, copied or reproduced without the authority of H&E Architects. Do not scale from drawings. Confirm dimensions on site prior to the commencement of works. Where a discrepancy arises seek direction prior to proceeding with the works.  
This drawing is only to be used by the stated Client in the stated location for the purpose it was created. Do not use this drawing for construction unless designated.

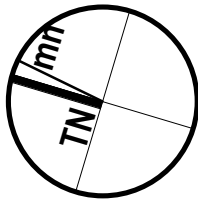

Rev	Date	Amendments
01	23/01/19	Planning Proposal Issue:

Rev	Date	Amendments
-----	------	------------



Suite 35, Level 2, 94 Oxford Street  
Darlinghurst NSW 2010 Australia  
+612 9357 2288  
hello@h-e.com.au  
www.h-e.com.au  
PO Box 490 Darlinghurst NSW 1300  
Humphrey & Edwards Pty Ltd | ABN 88056638227  
Nominated Architect: Glenn Cunningham #6415

Project  
**Charring Square Mixed Use Development**

Client  
**Whitten Family**

Location  
**94 Carrington Road, Waverley NSW 2024**

Drawing  
**Shadow Plan - Existing - Winter Solstice 9am-3pm  
- 3d Axonometric**



Scale @ A1	<b>1:500</b>	Drawn by	TH	Checked by	CG
Scale @ A3	<b>1:1000</b>				
Project Issue Date	<b>Issue Date</b>	Sheet Issue Date			<b>23/01/19</b>
Project No.	<b>2327</b>	Zone		Discipline	
Drawing No.	<b>SDE-0657</b>	Revision			<b>01</b>