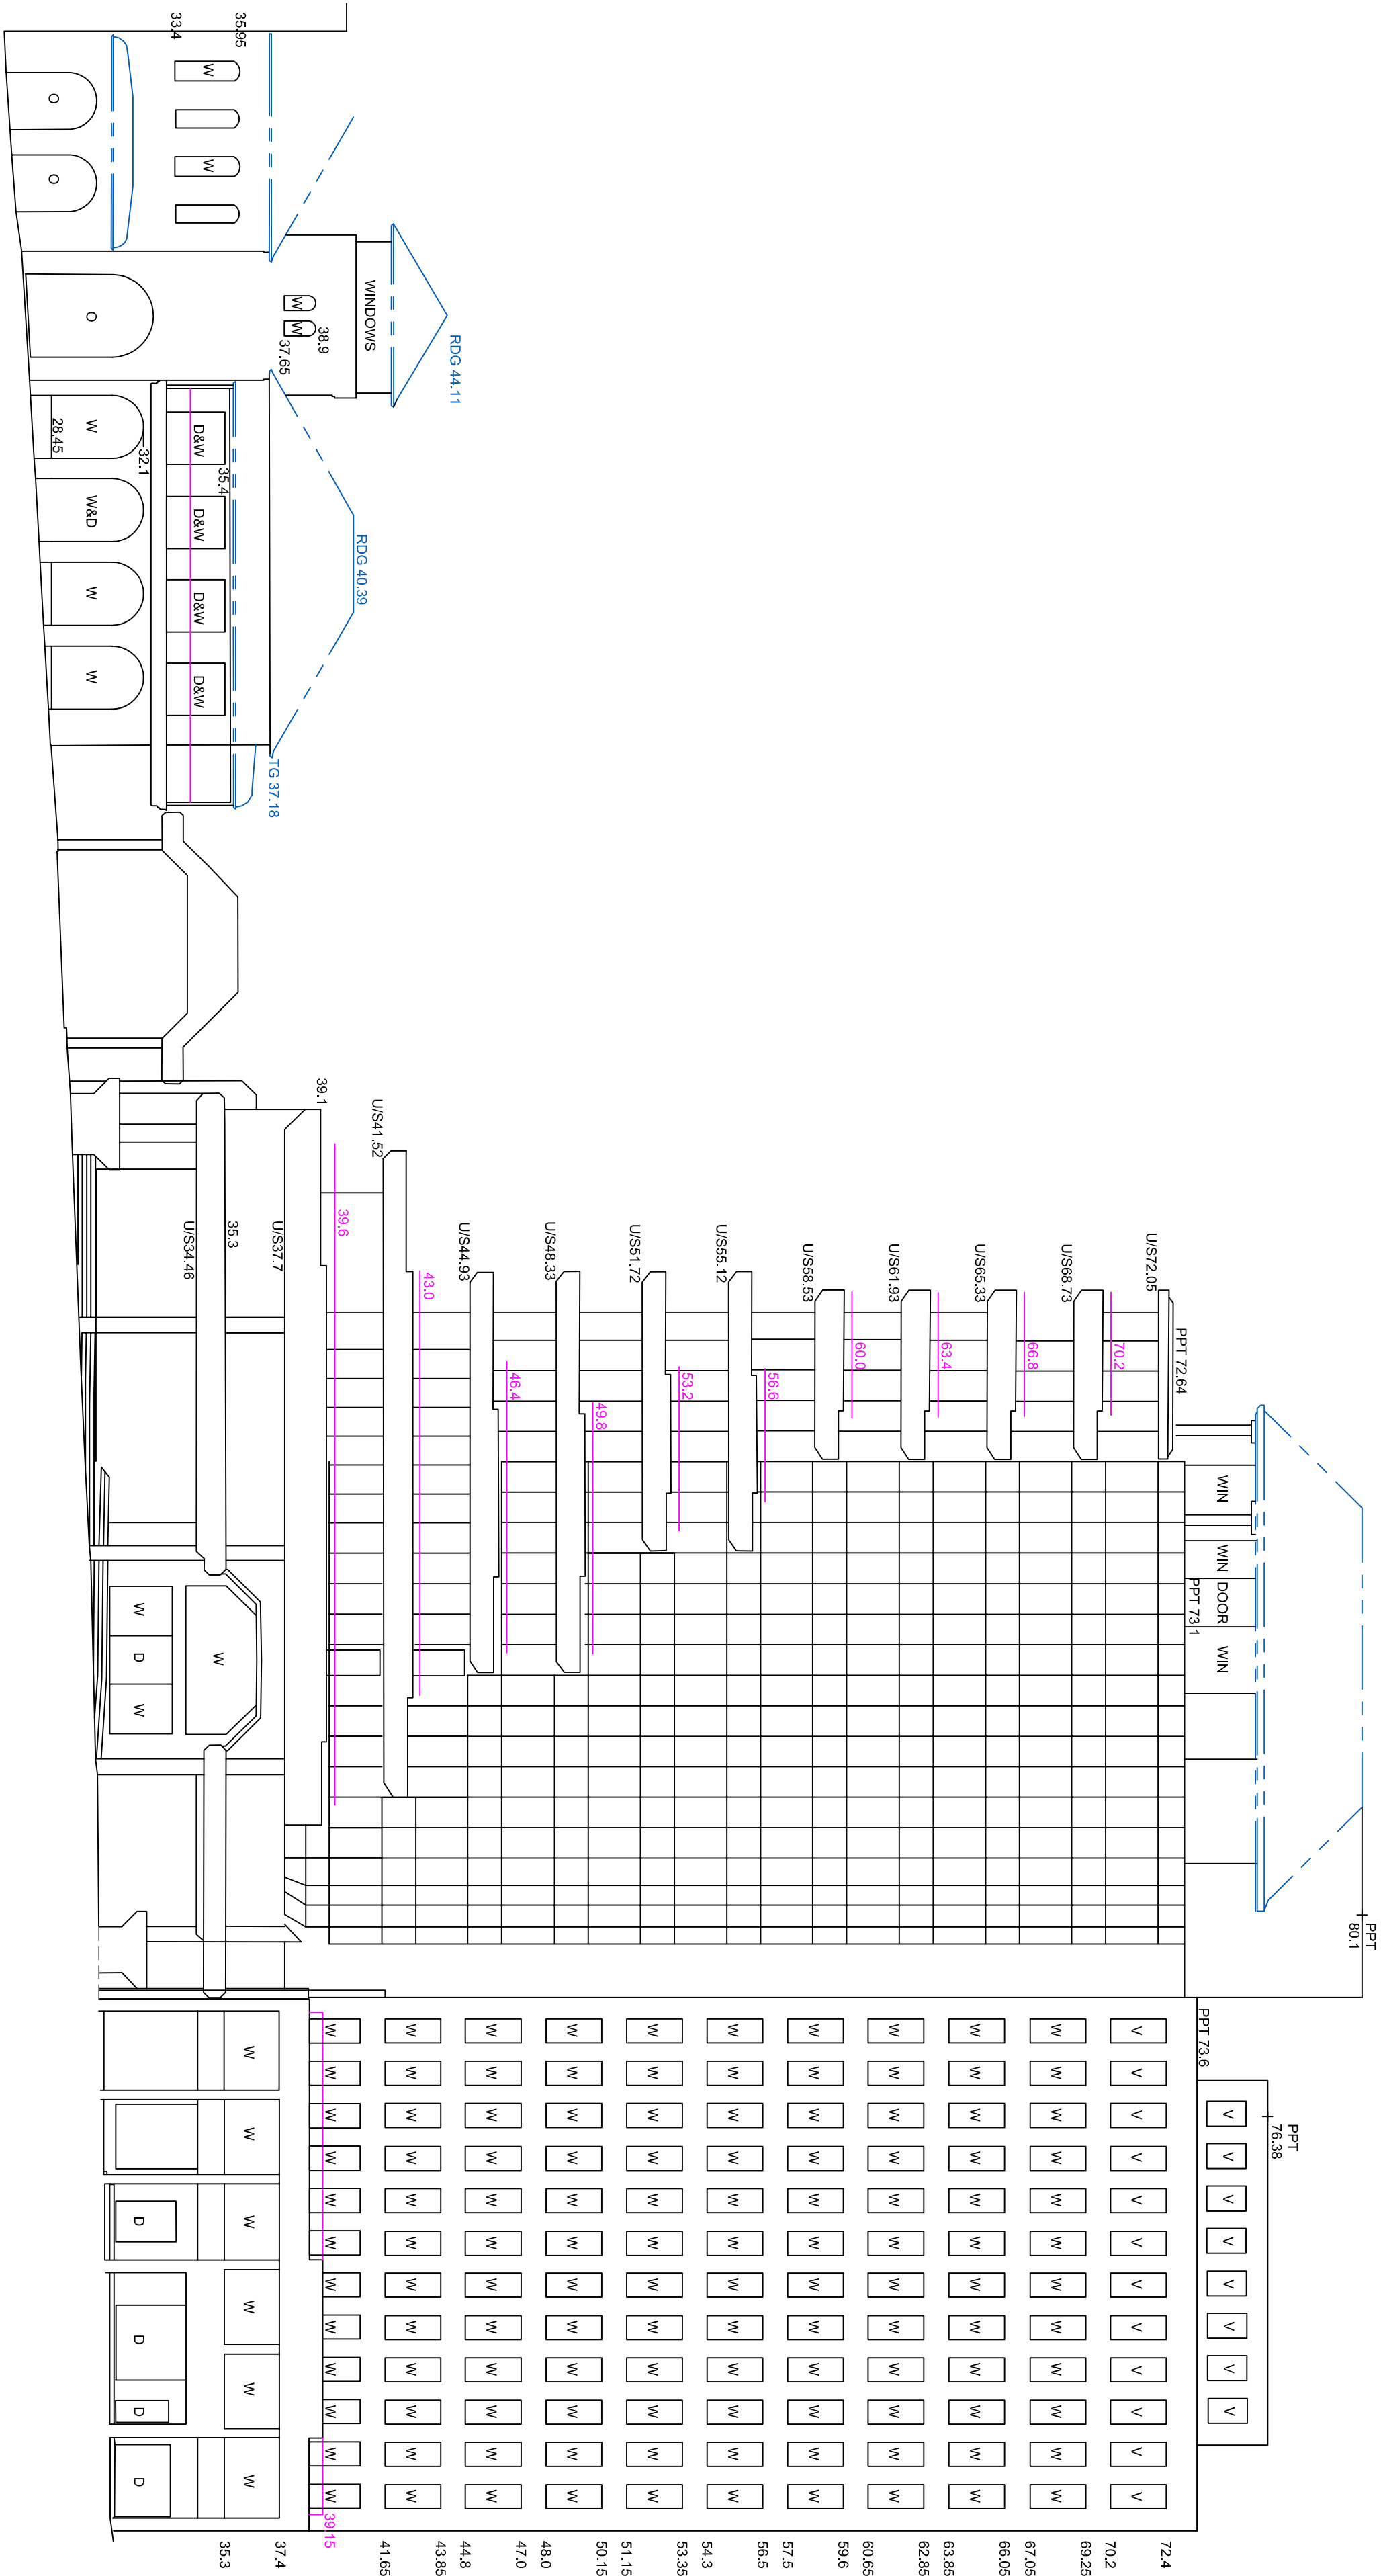



DATUM RL 15.0

ELEVATION EASTERN WALL No.48-50


ELEVATION EASTERN WALL No.52

DATUM RL 15.0

ELEVATION SOUTHERN WALL No.89

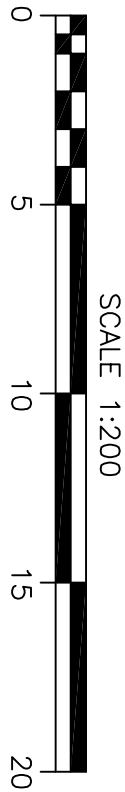


A1

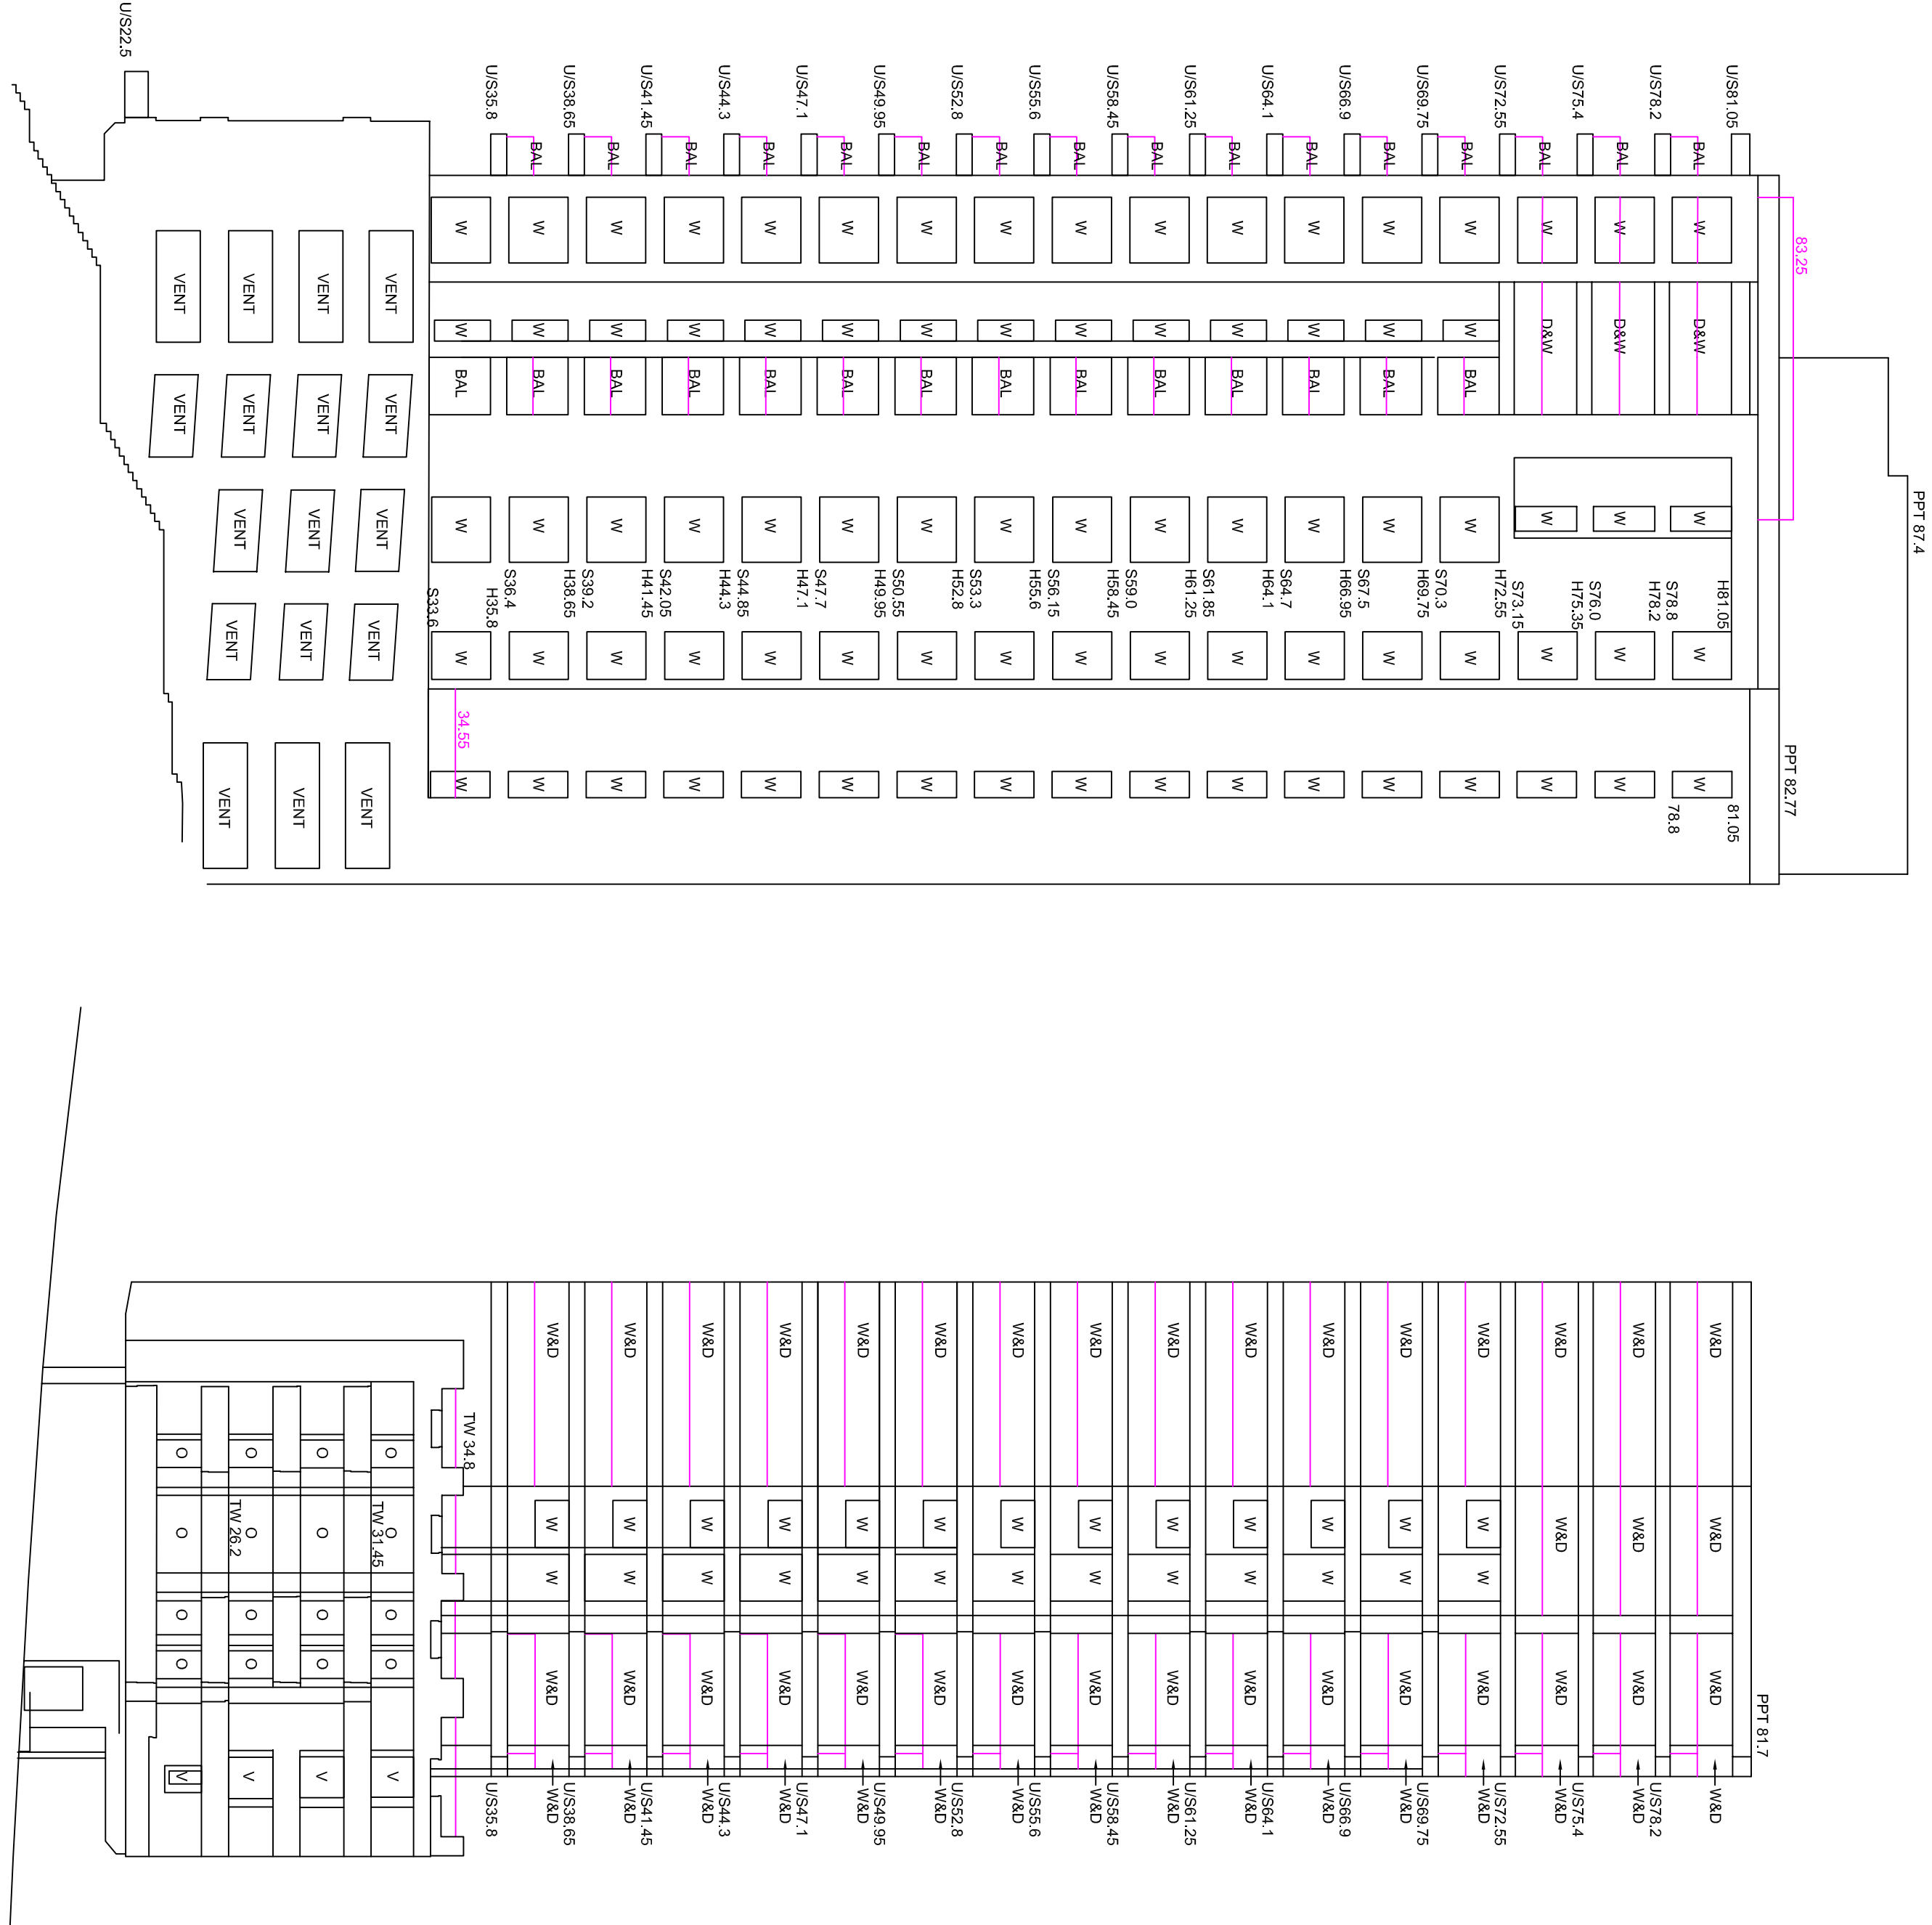


ELEVATION SOUTHERN WALL No.37

ELEVATION WESTERN WALL No.37



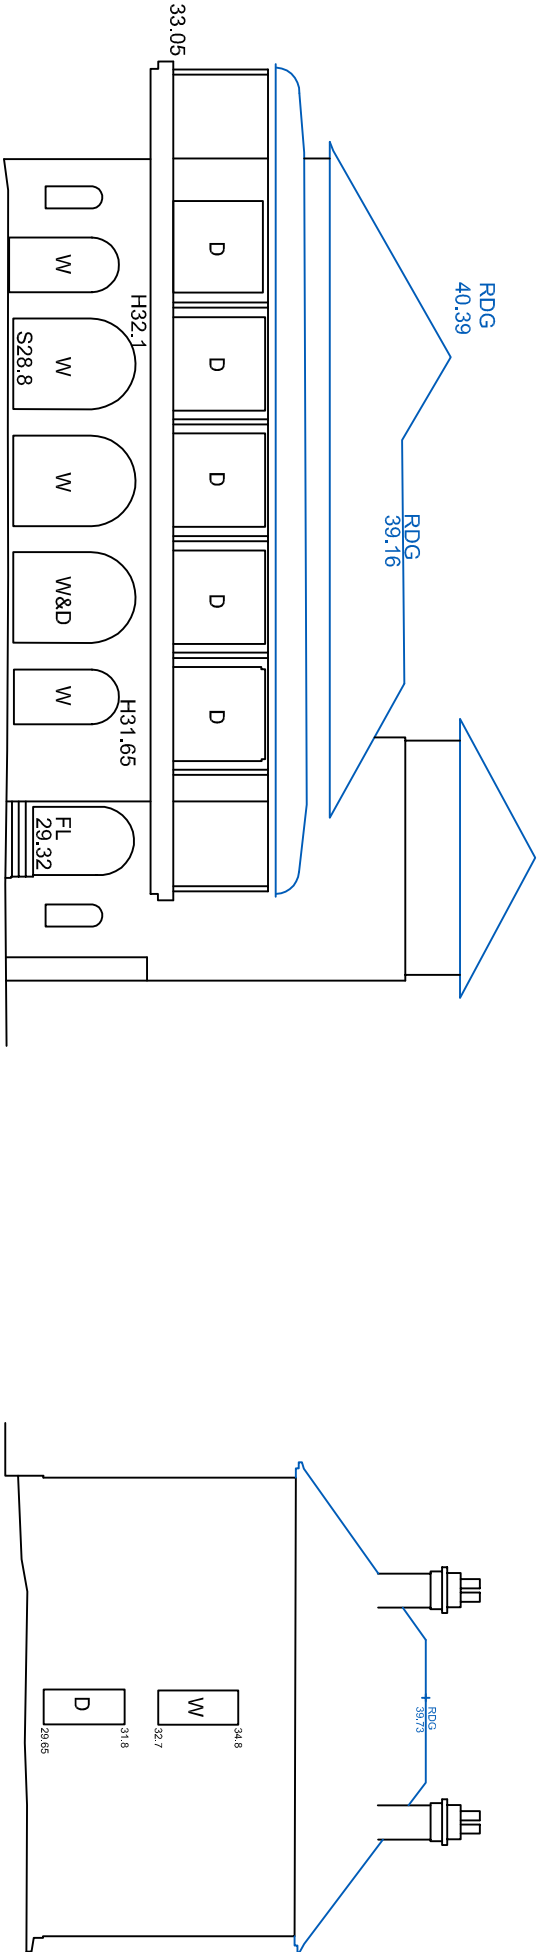


ELEVATION NORTHERN WALL No.48-50

ELEVATION NORTHERN WALL No.56

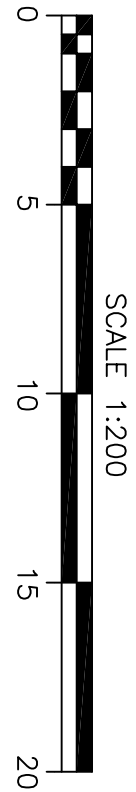

A1

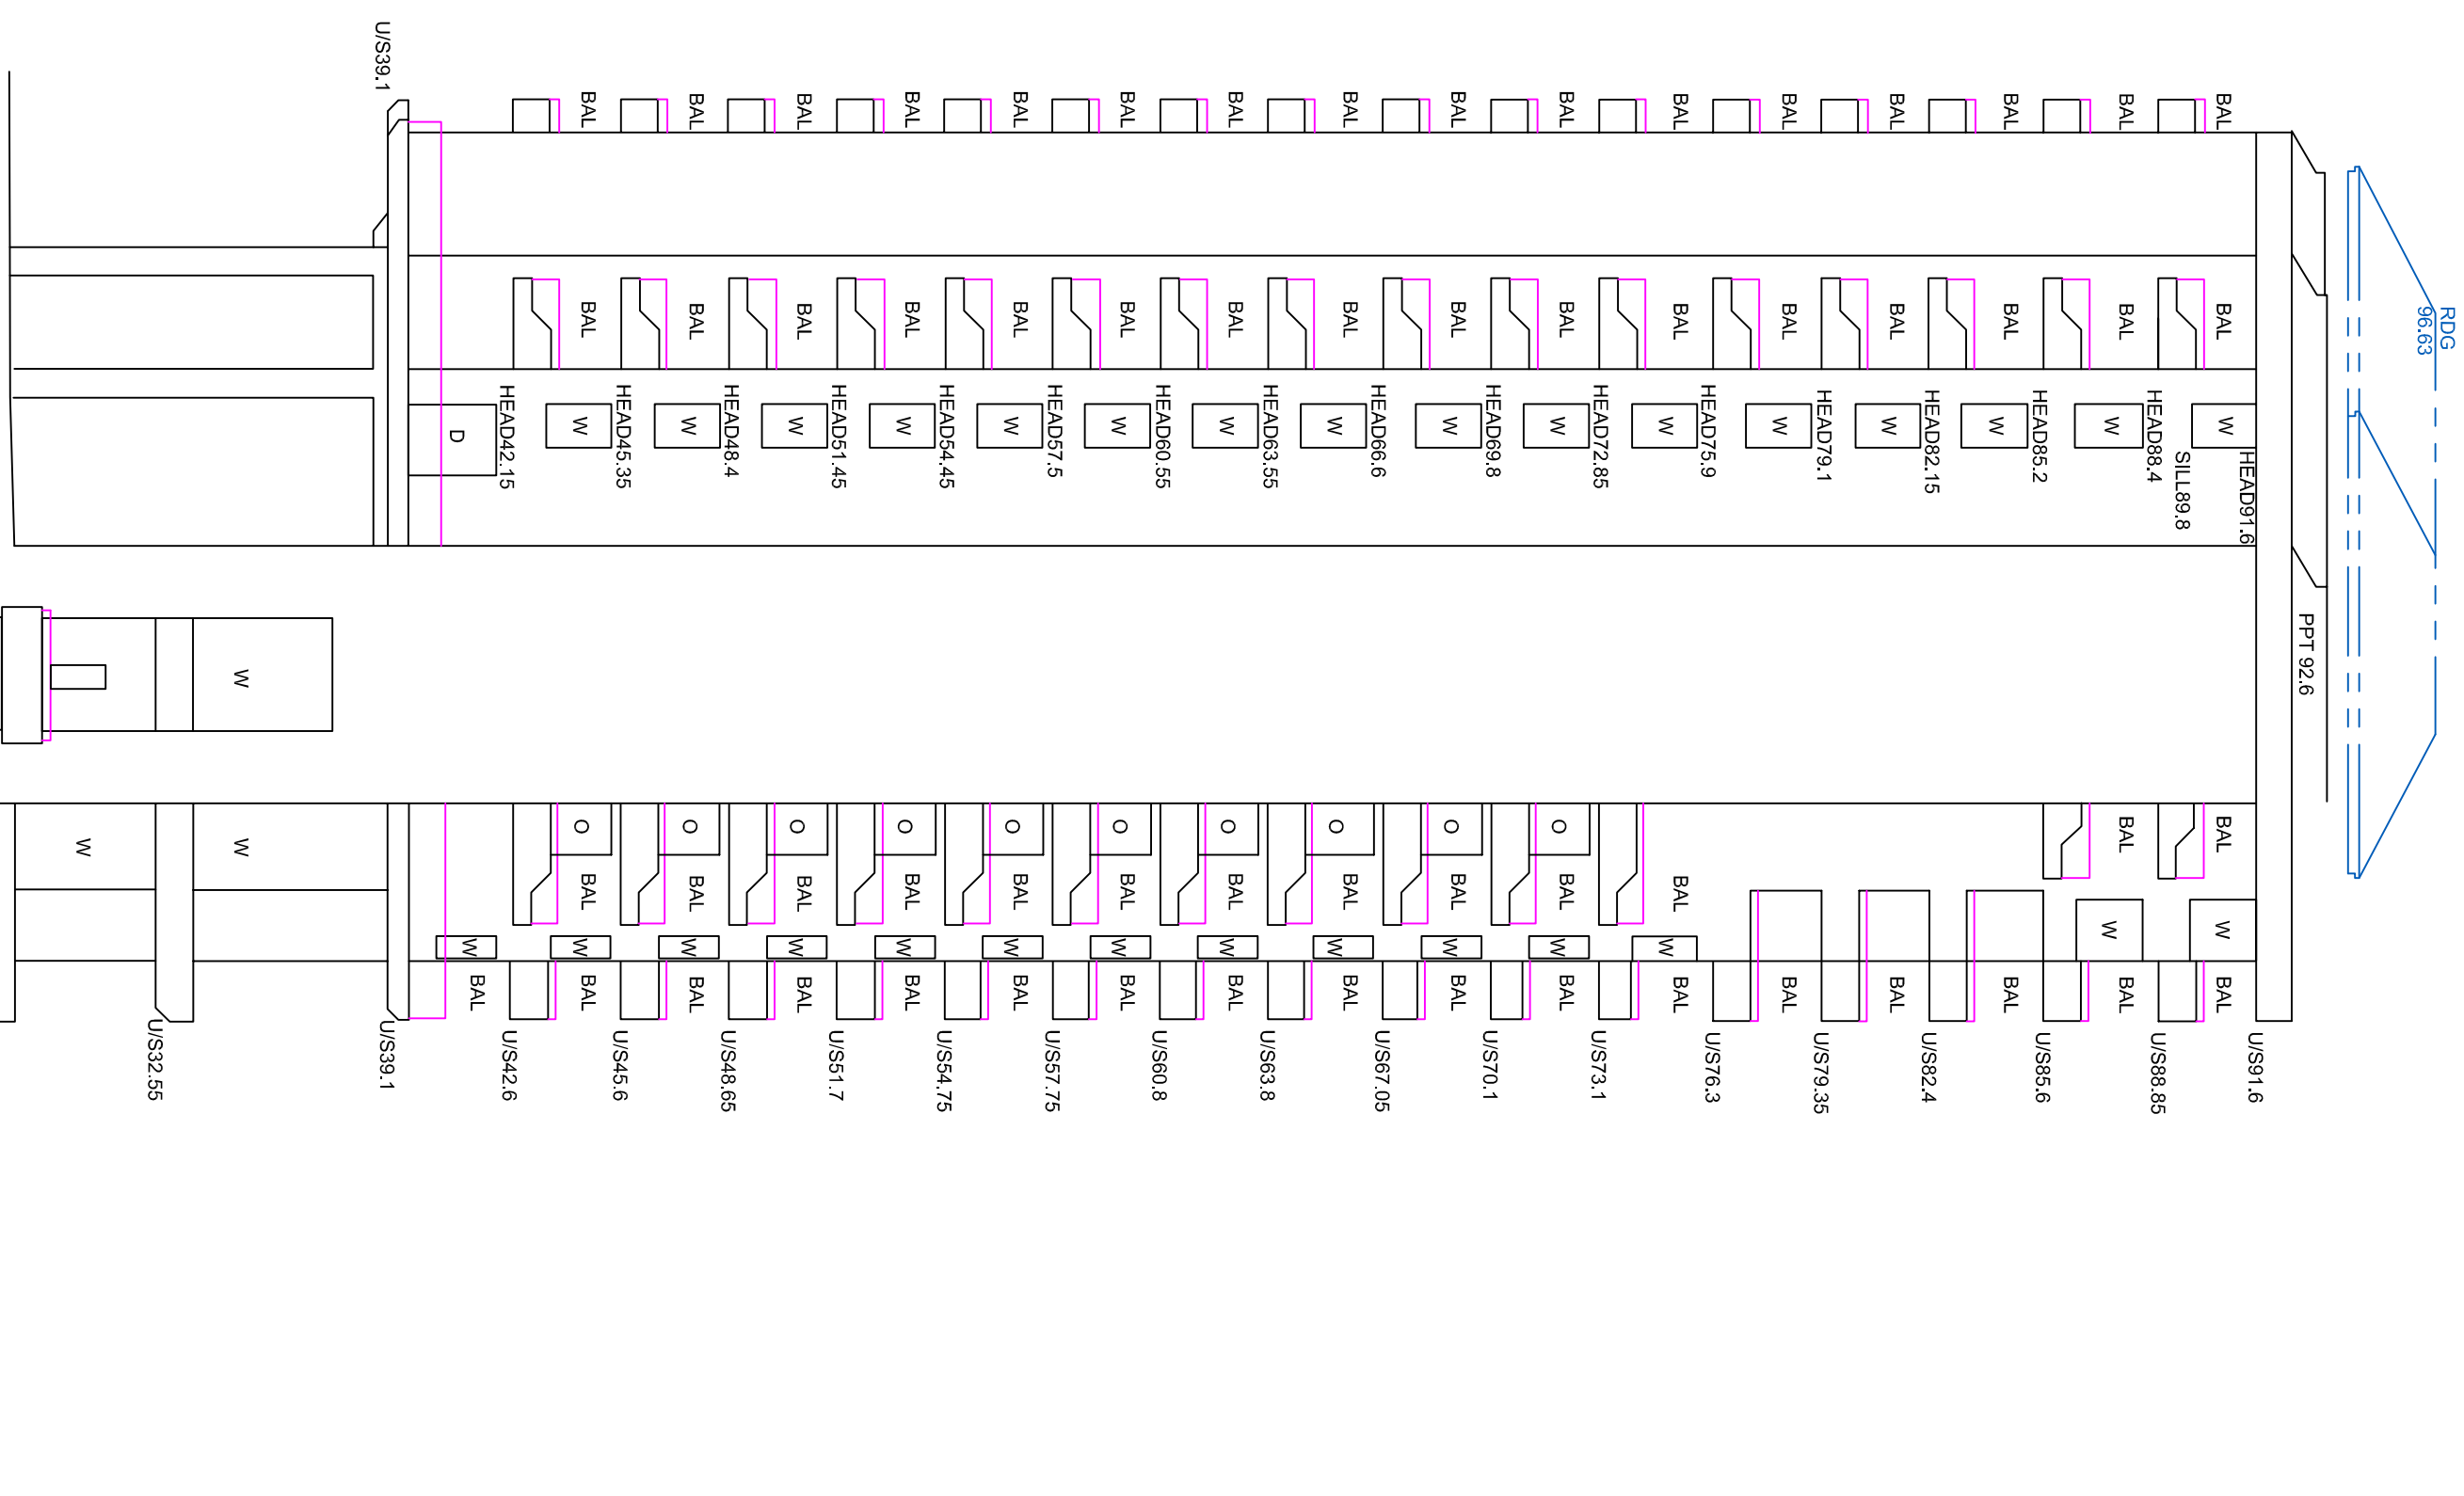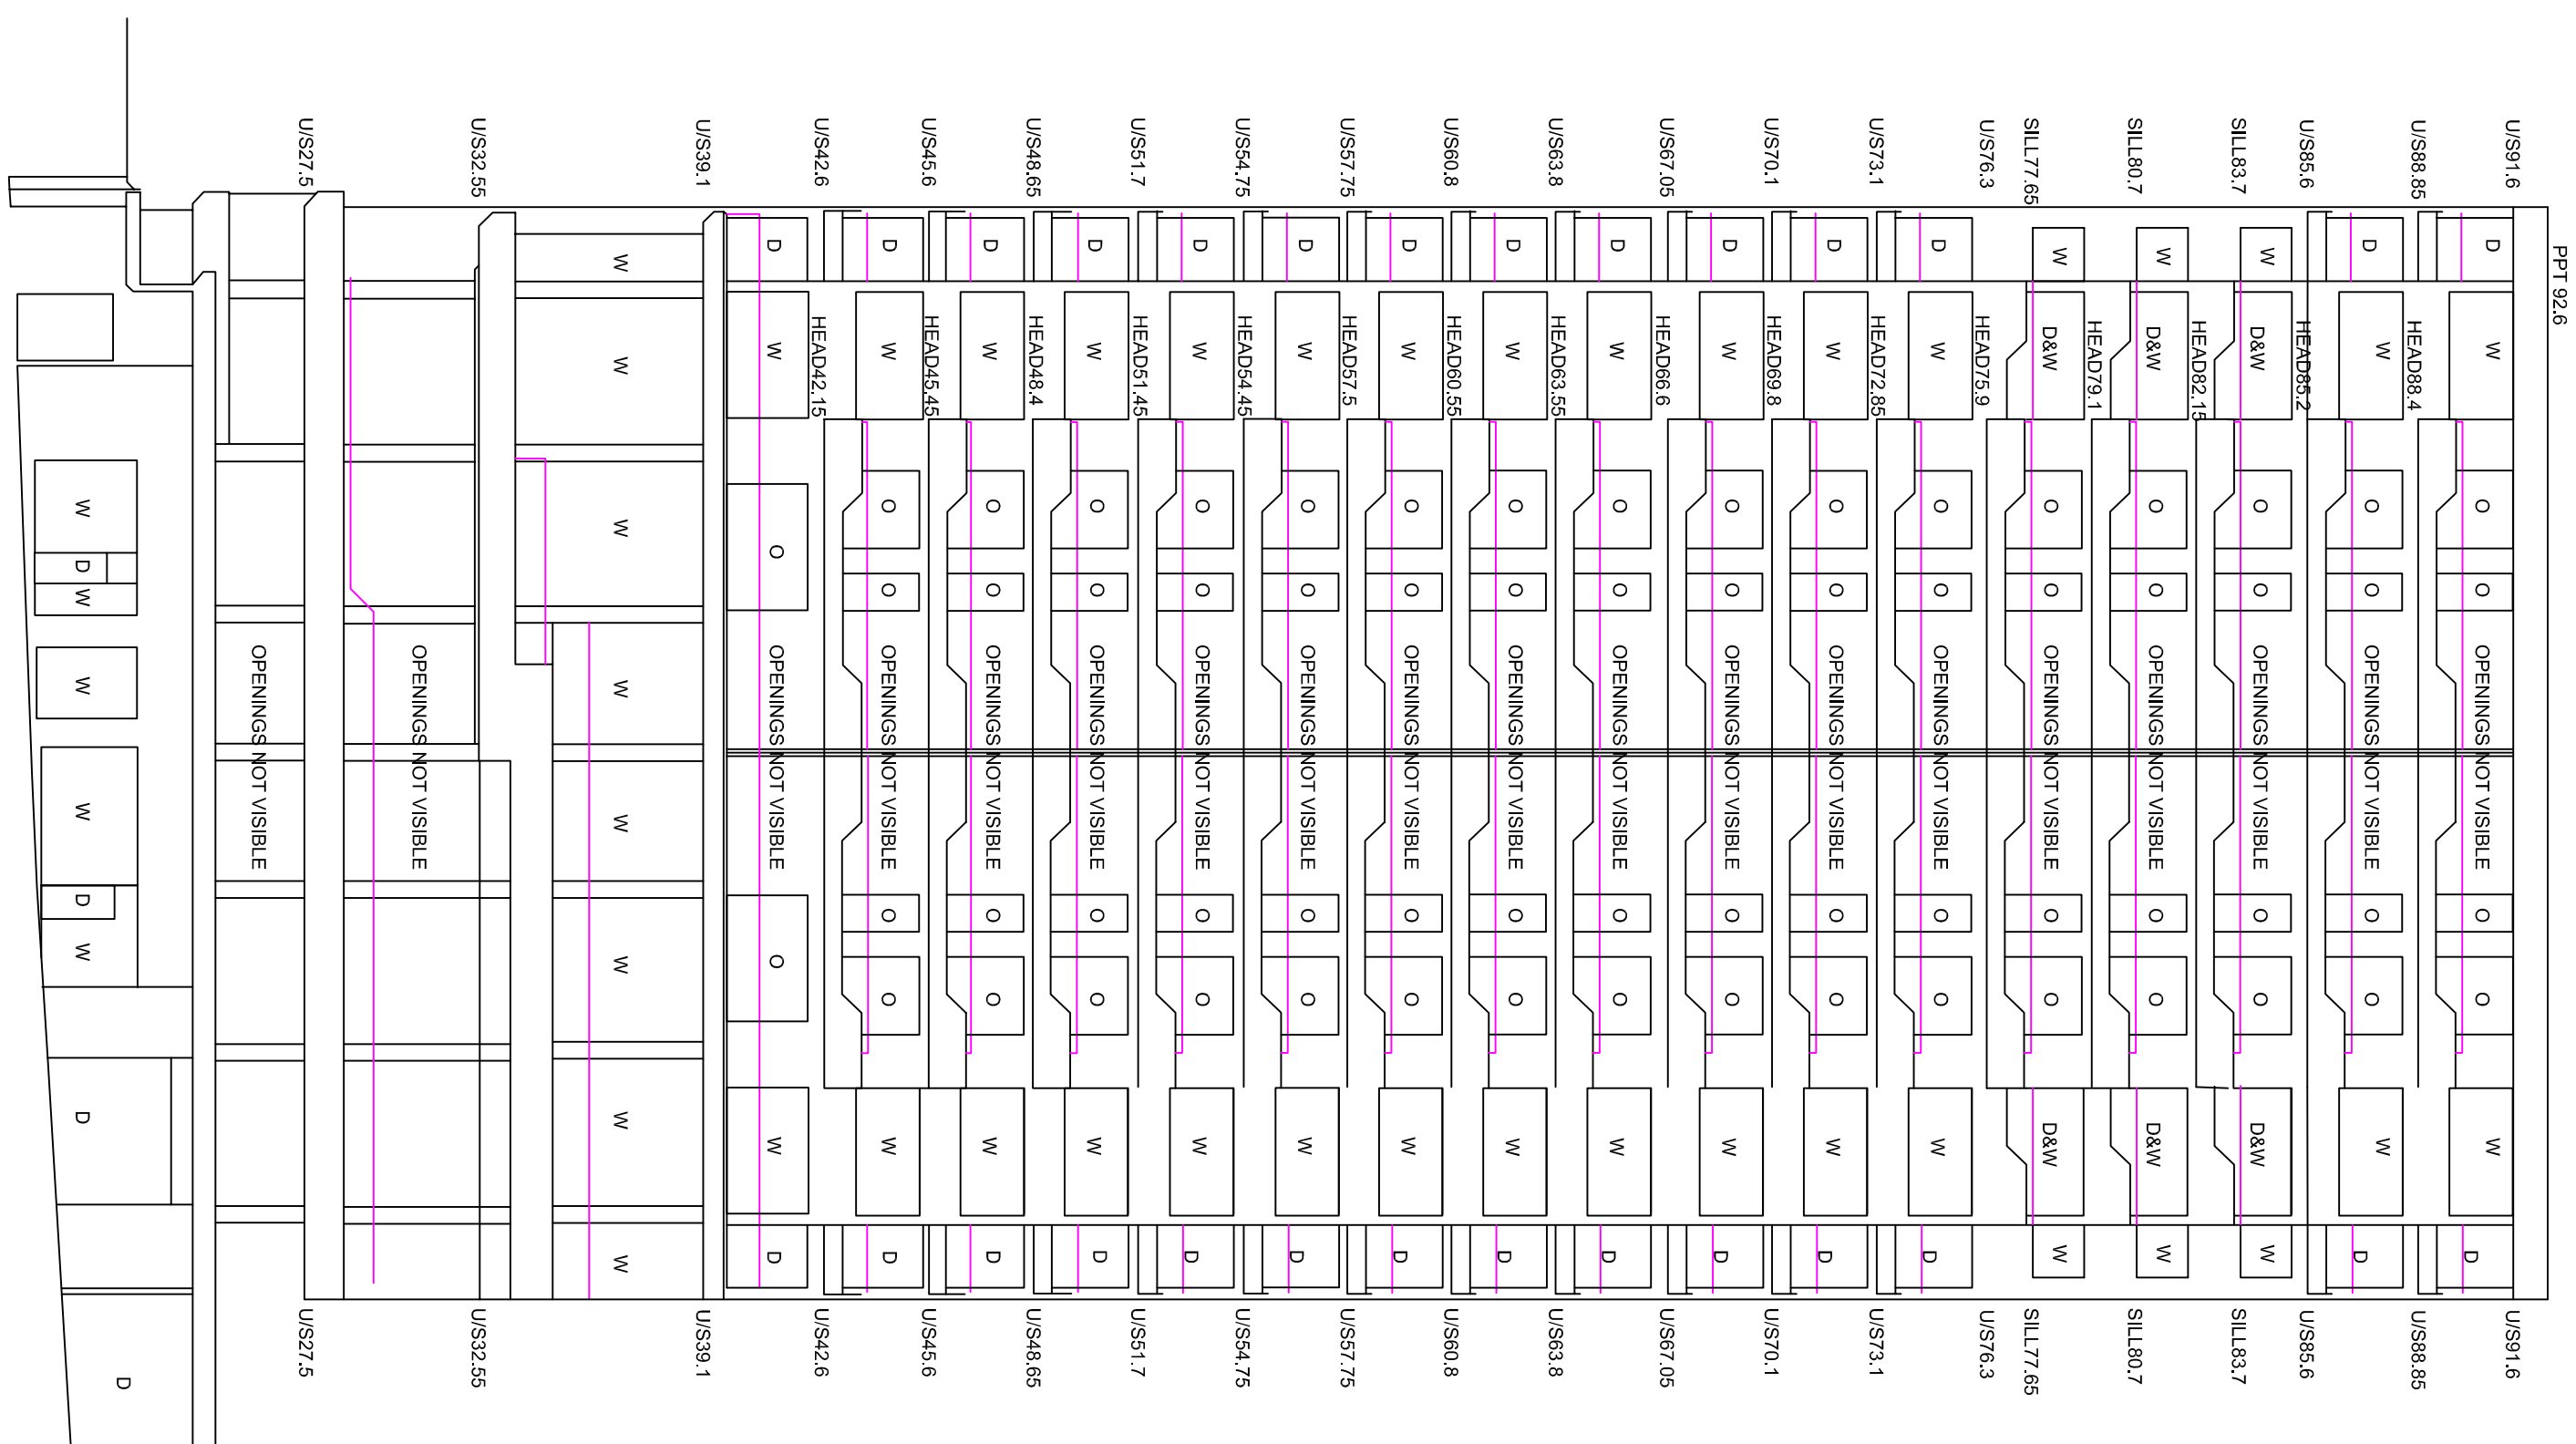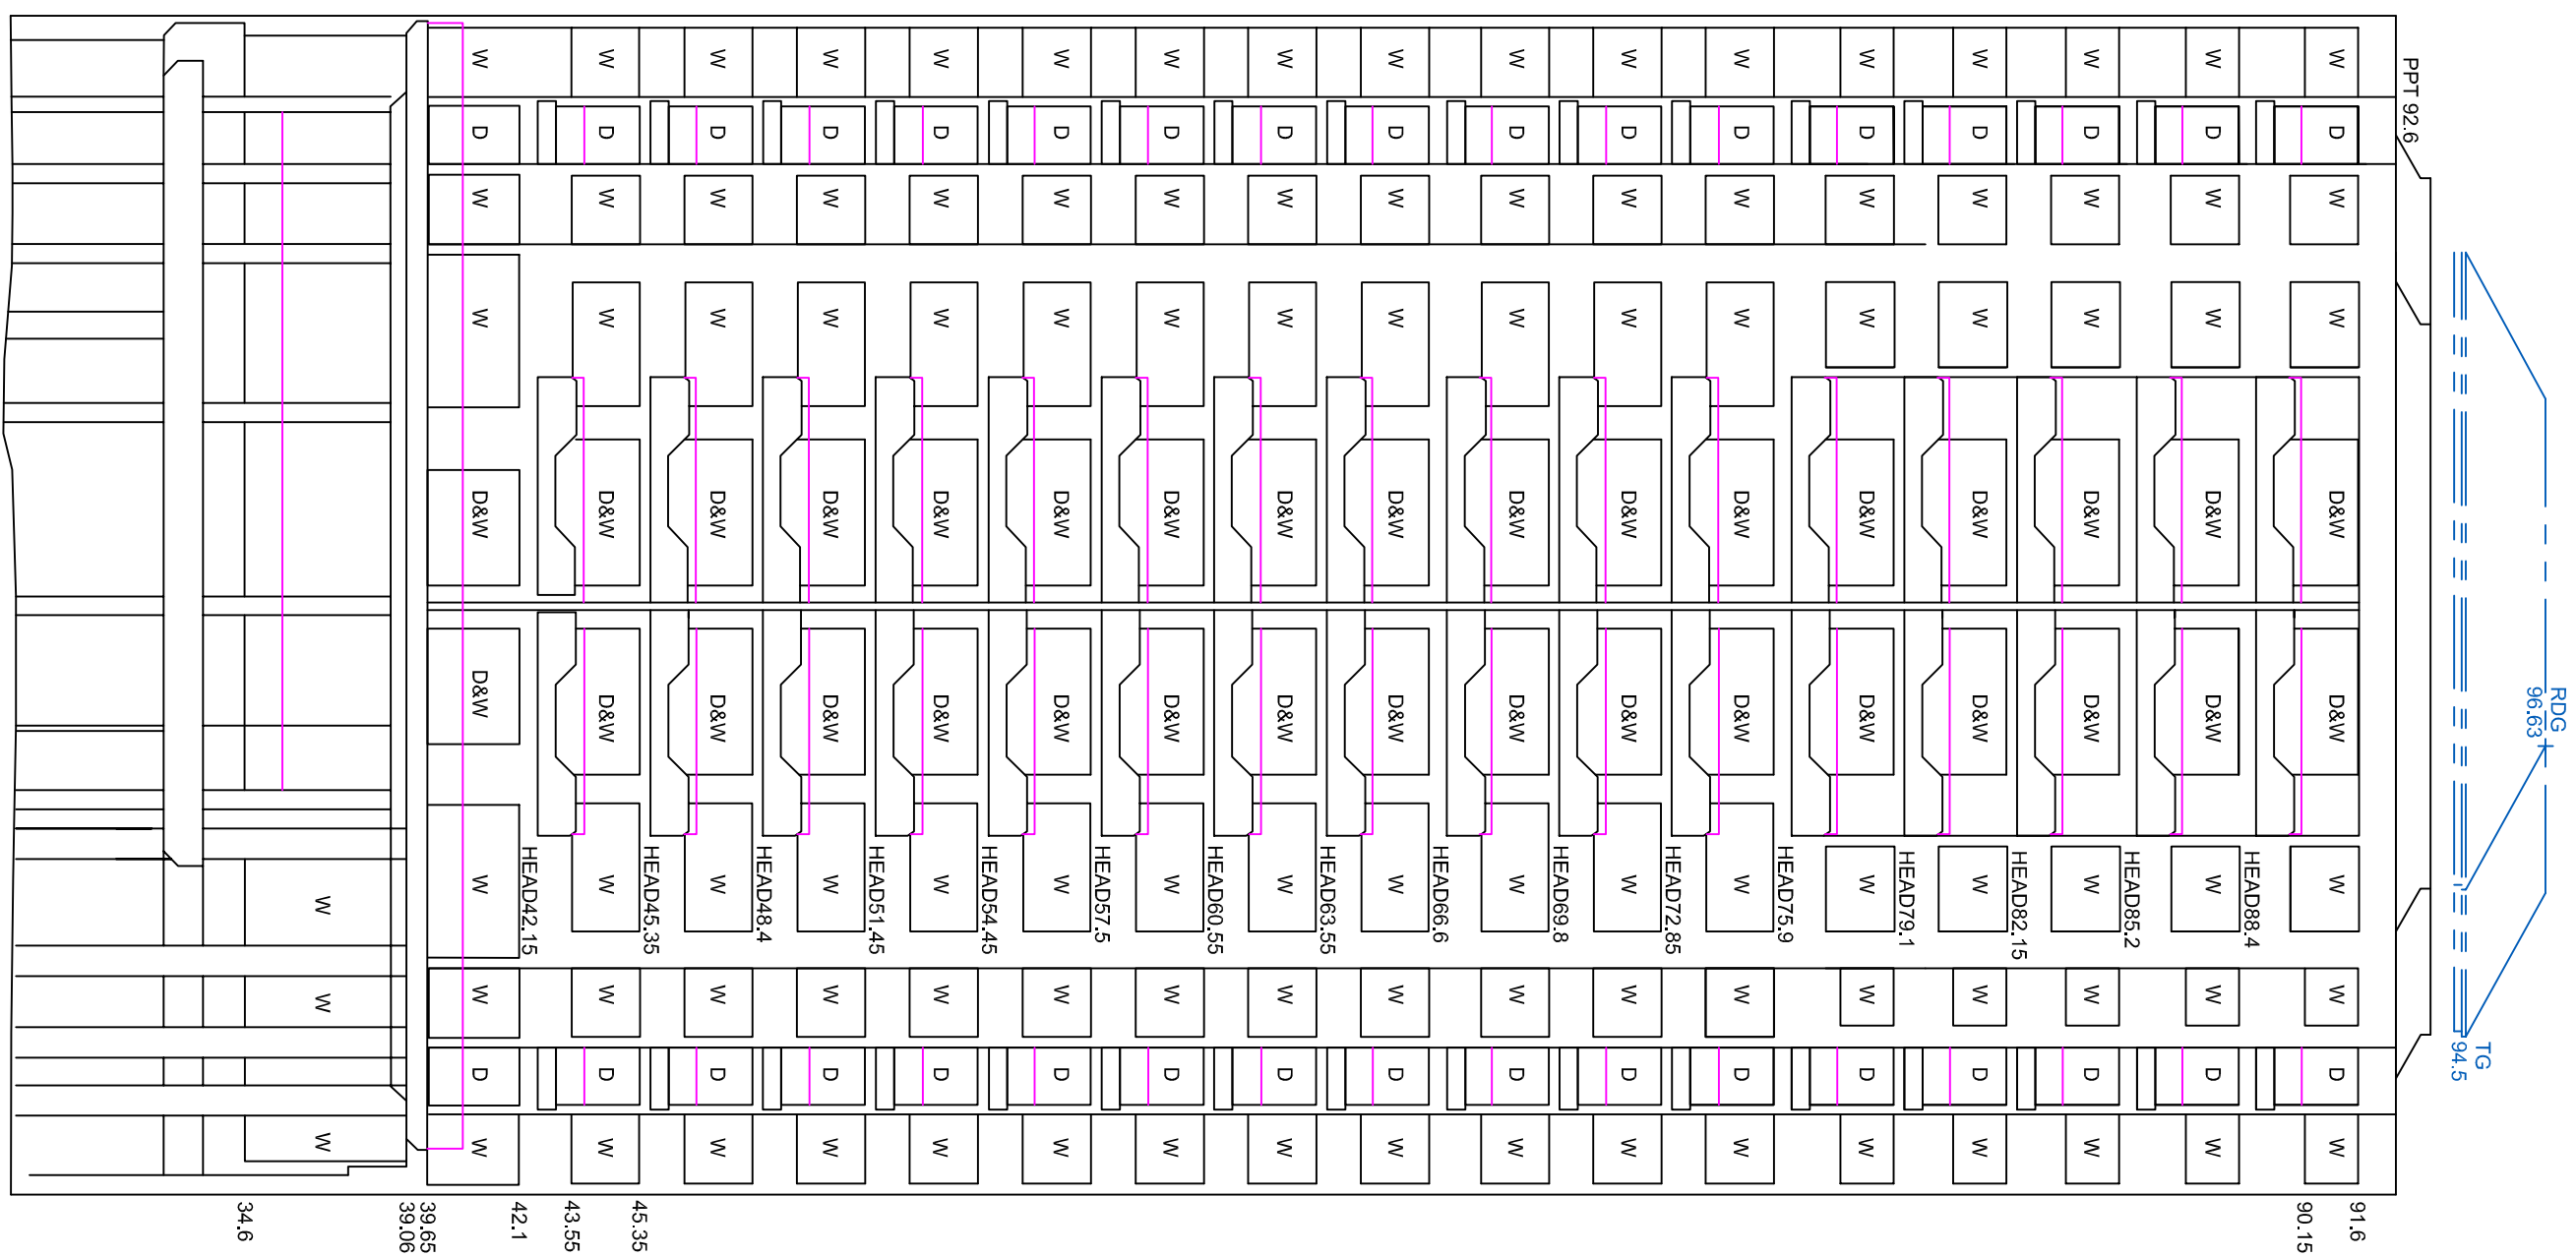

DATUM: RL 15.0

ELEVATION EASTERN WALL No.48-50

ELEVATION WESTERN WALL NO.48-50

DATUM: RL 15.0

ELEVATION NORTHERN WALL No.48-50



A1

SHEET 4 OF 5
DRAWING No. B03832-

BELLA VISTA

Liability Limited by a
Scheme Approved under
Professional Standards
Legislation

Liability Limited by a
Scheme Approved under
Professional Standards
Legislation

© PROJECT SURVEYORS-2017
REPRODUCTION WITHOUT WRITTEN
APPROVAL IS STRICTLY PROHIBITED




email: office@projectsurveyors.com.au
www.projectsurveyors.com.au
ABN 20 066 433 974

email: office@projectsurveyors.com.au
www.projectsurveyors.com.au
 ABN 20 066 433 974



**PROJECT
SURVEYORS**

Professional. Innovative... Results.

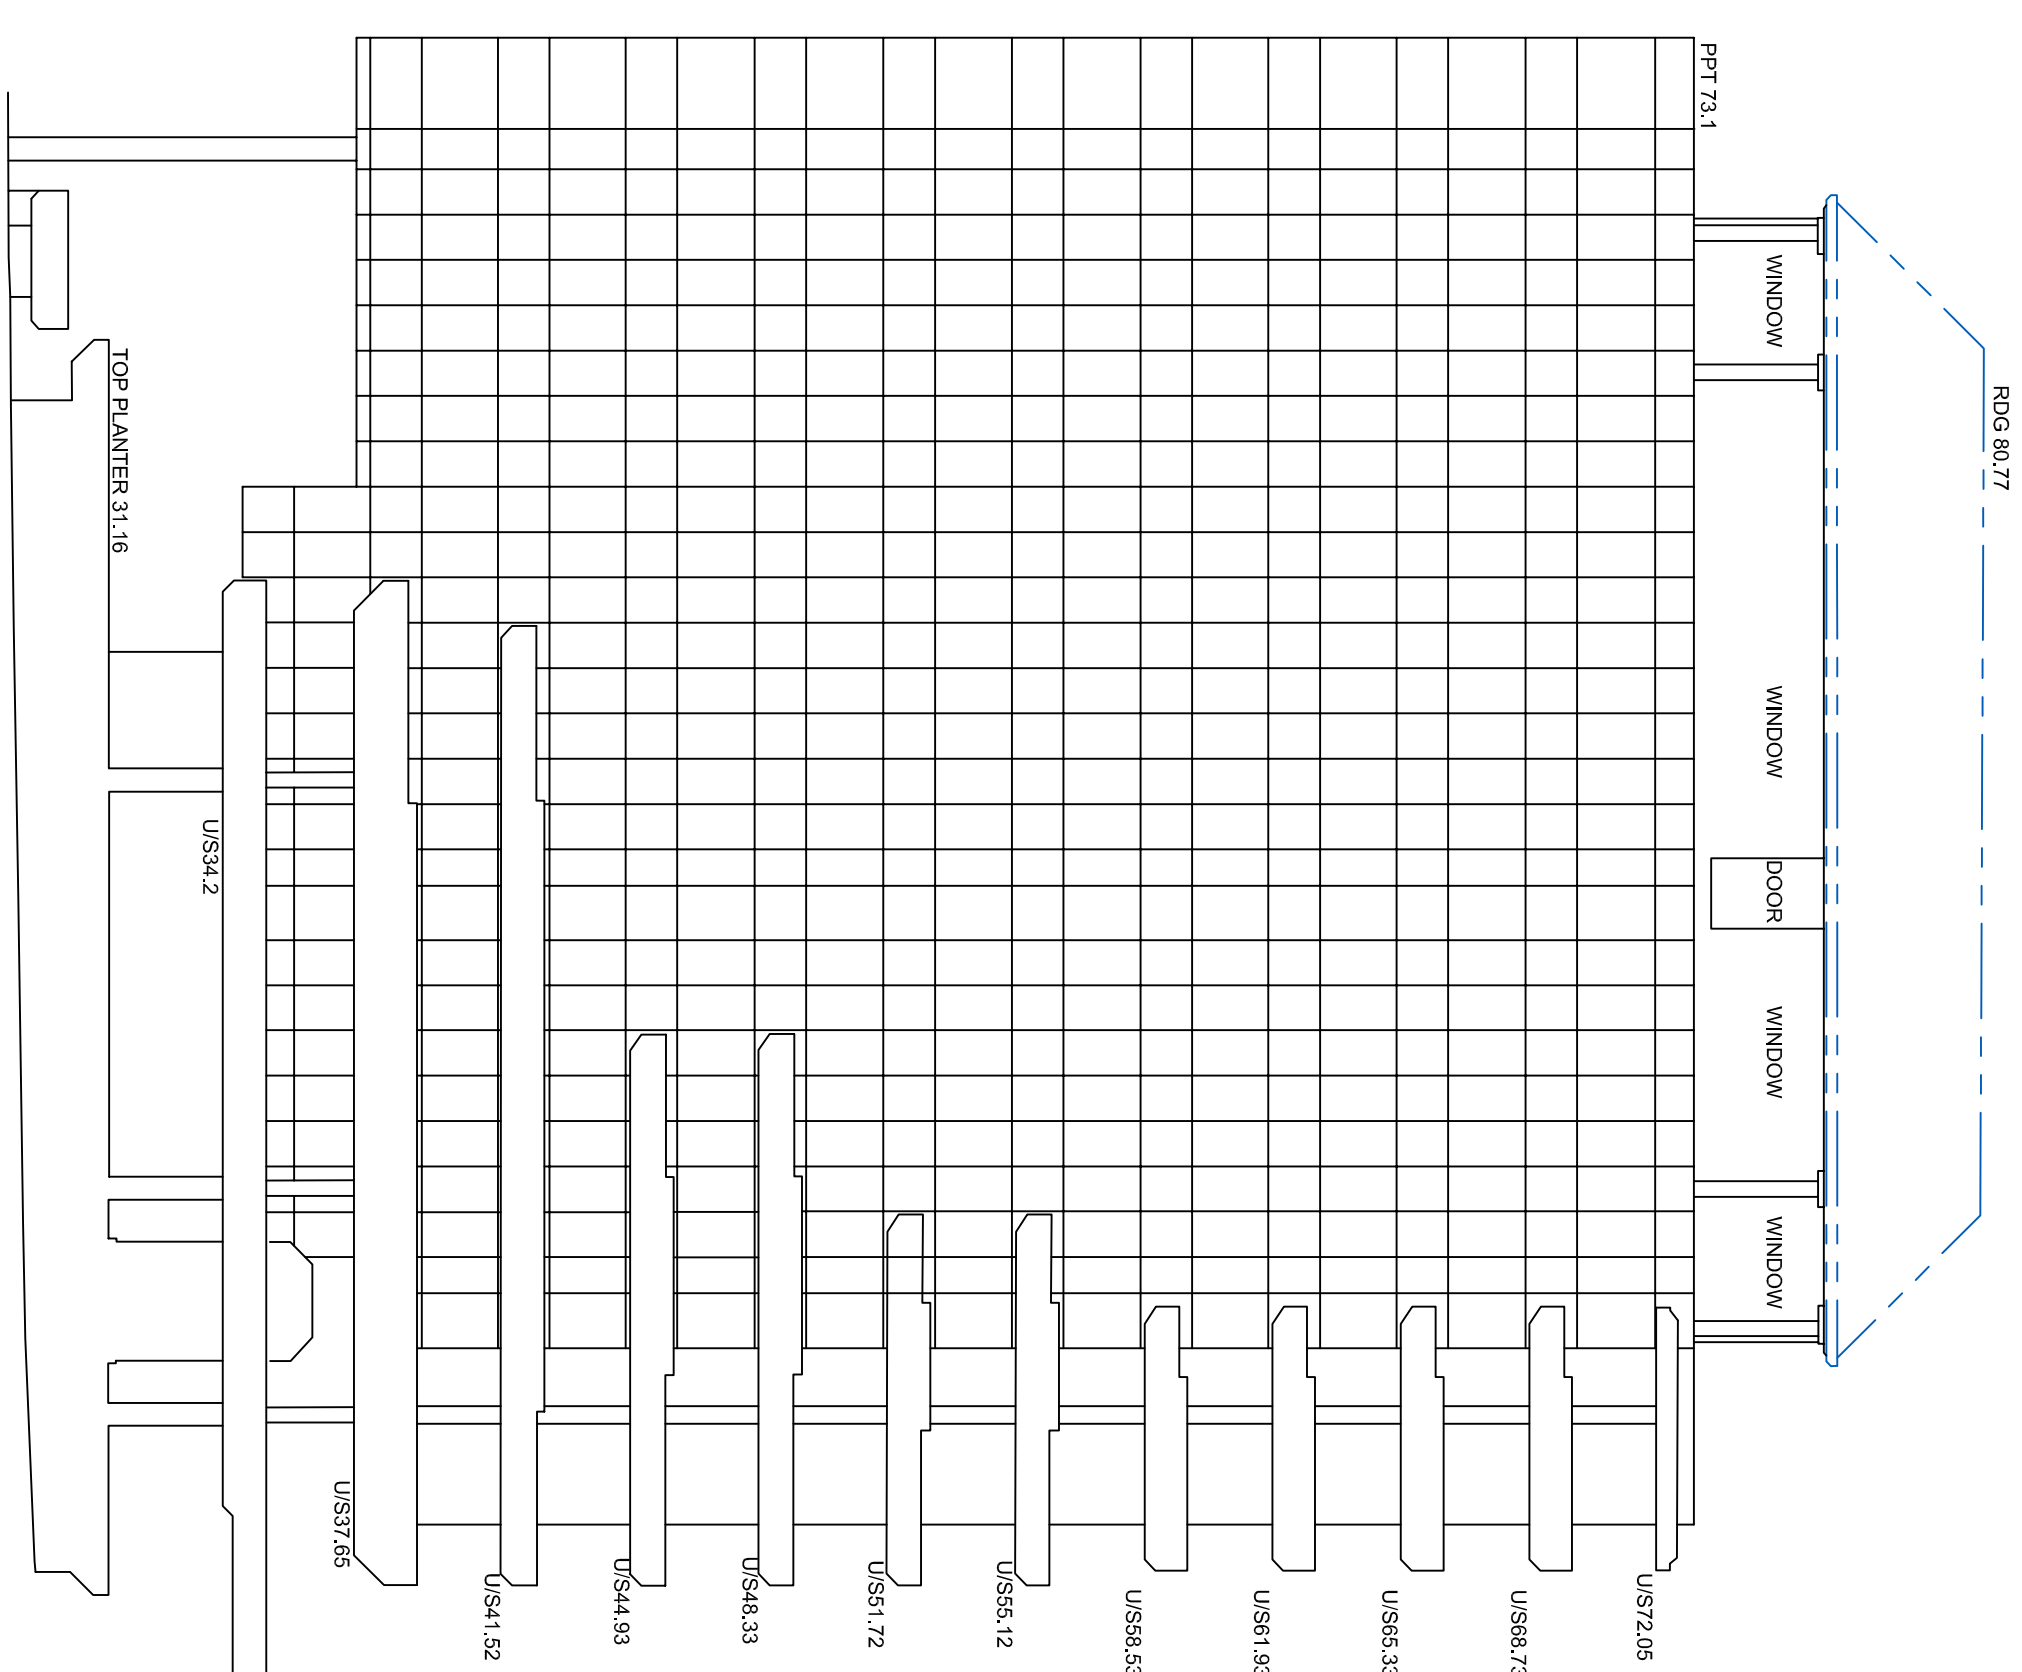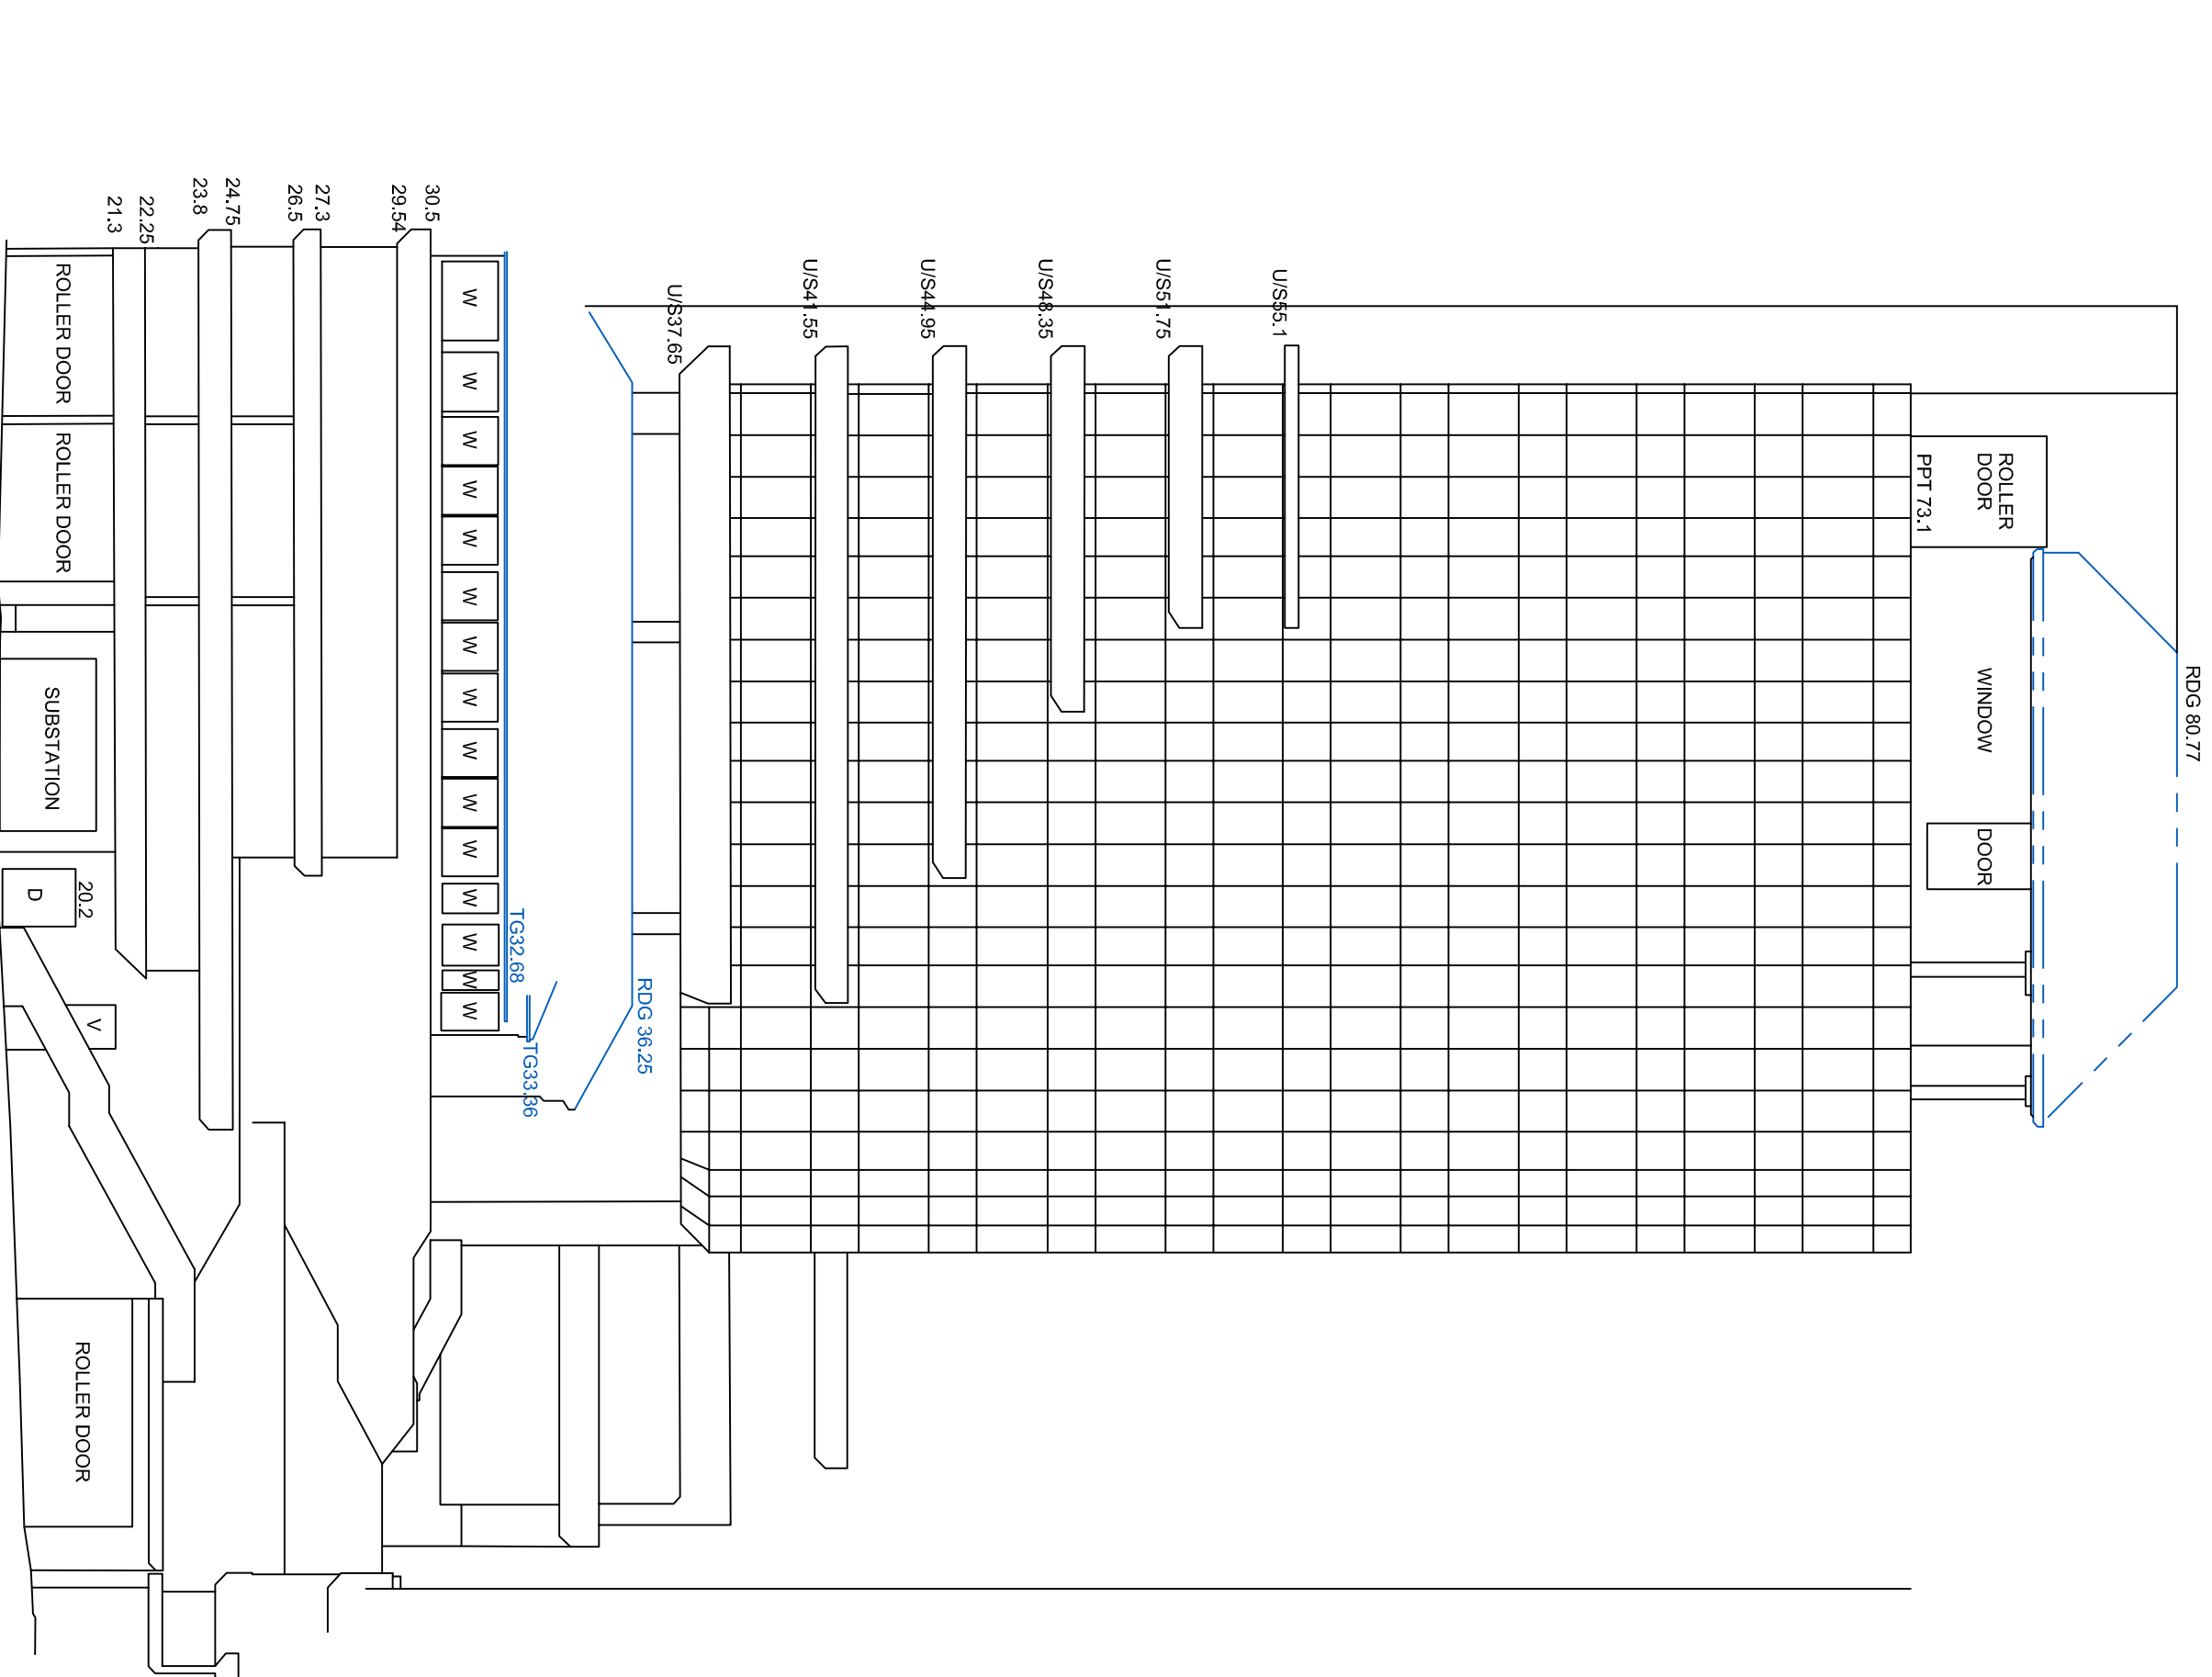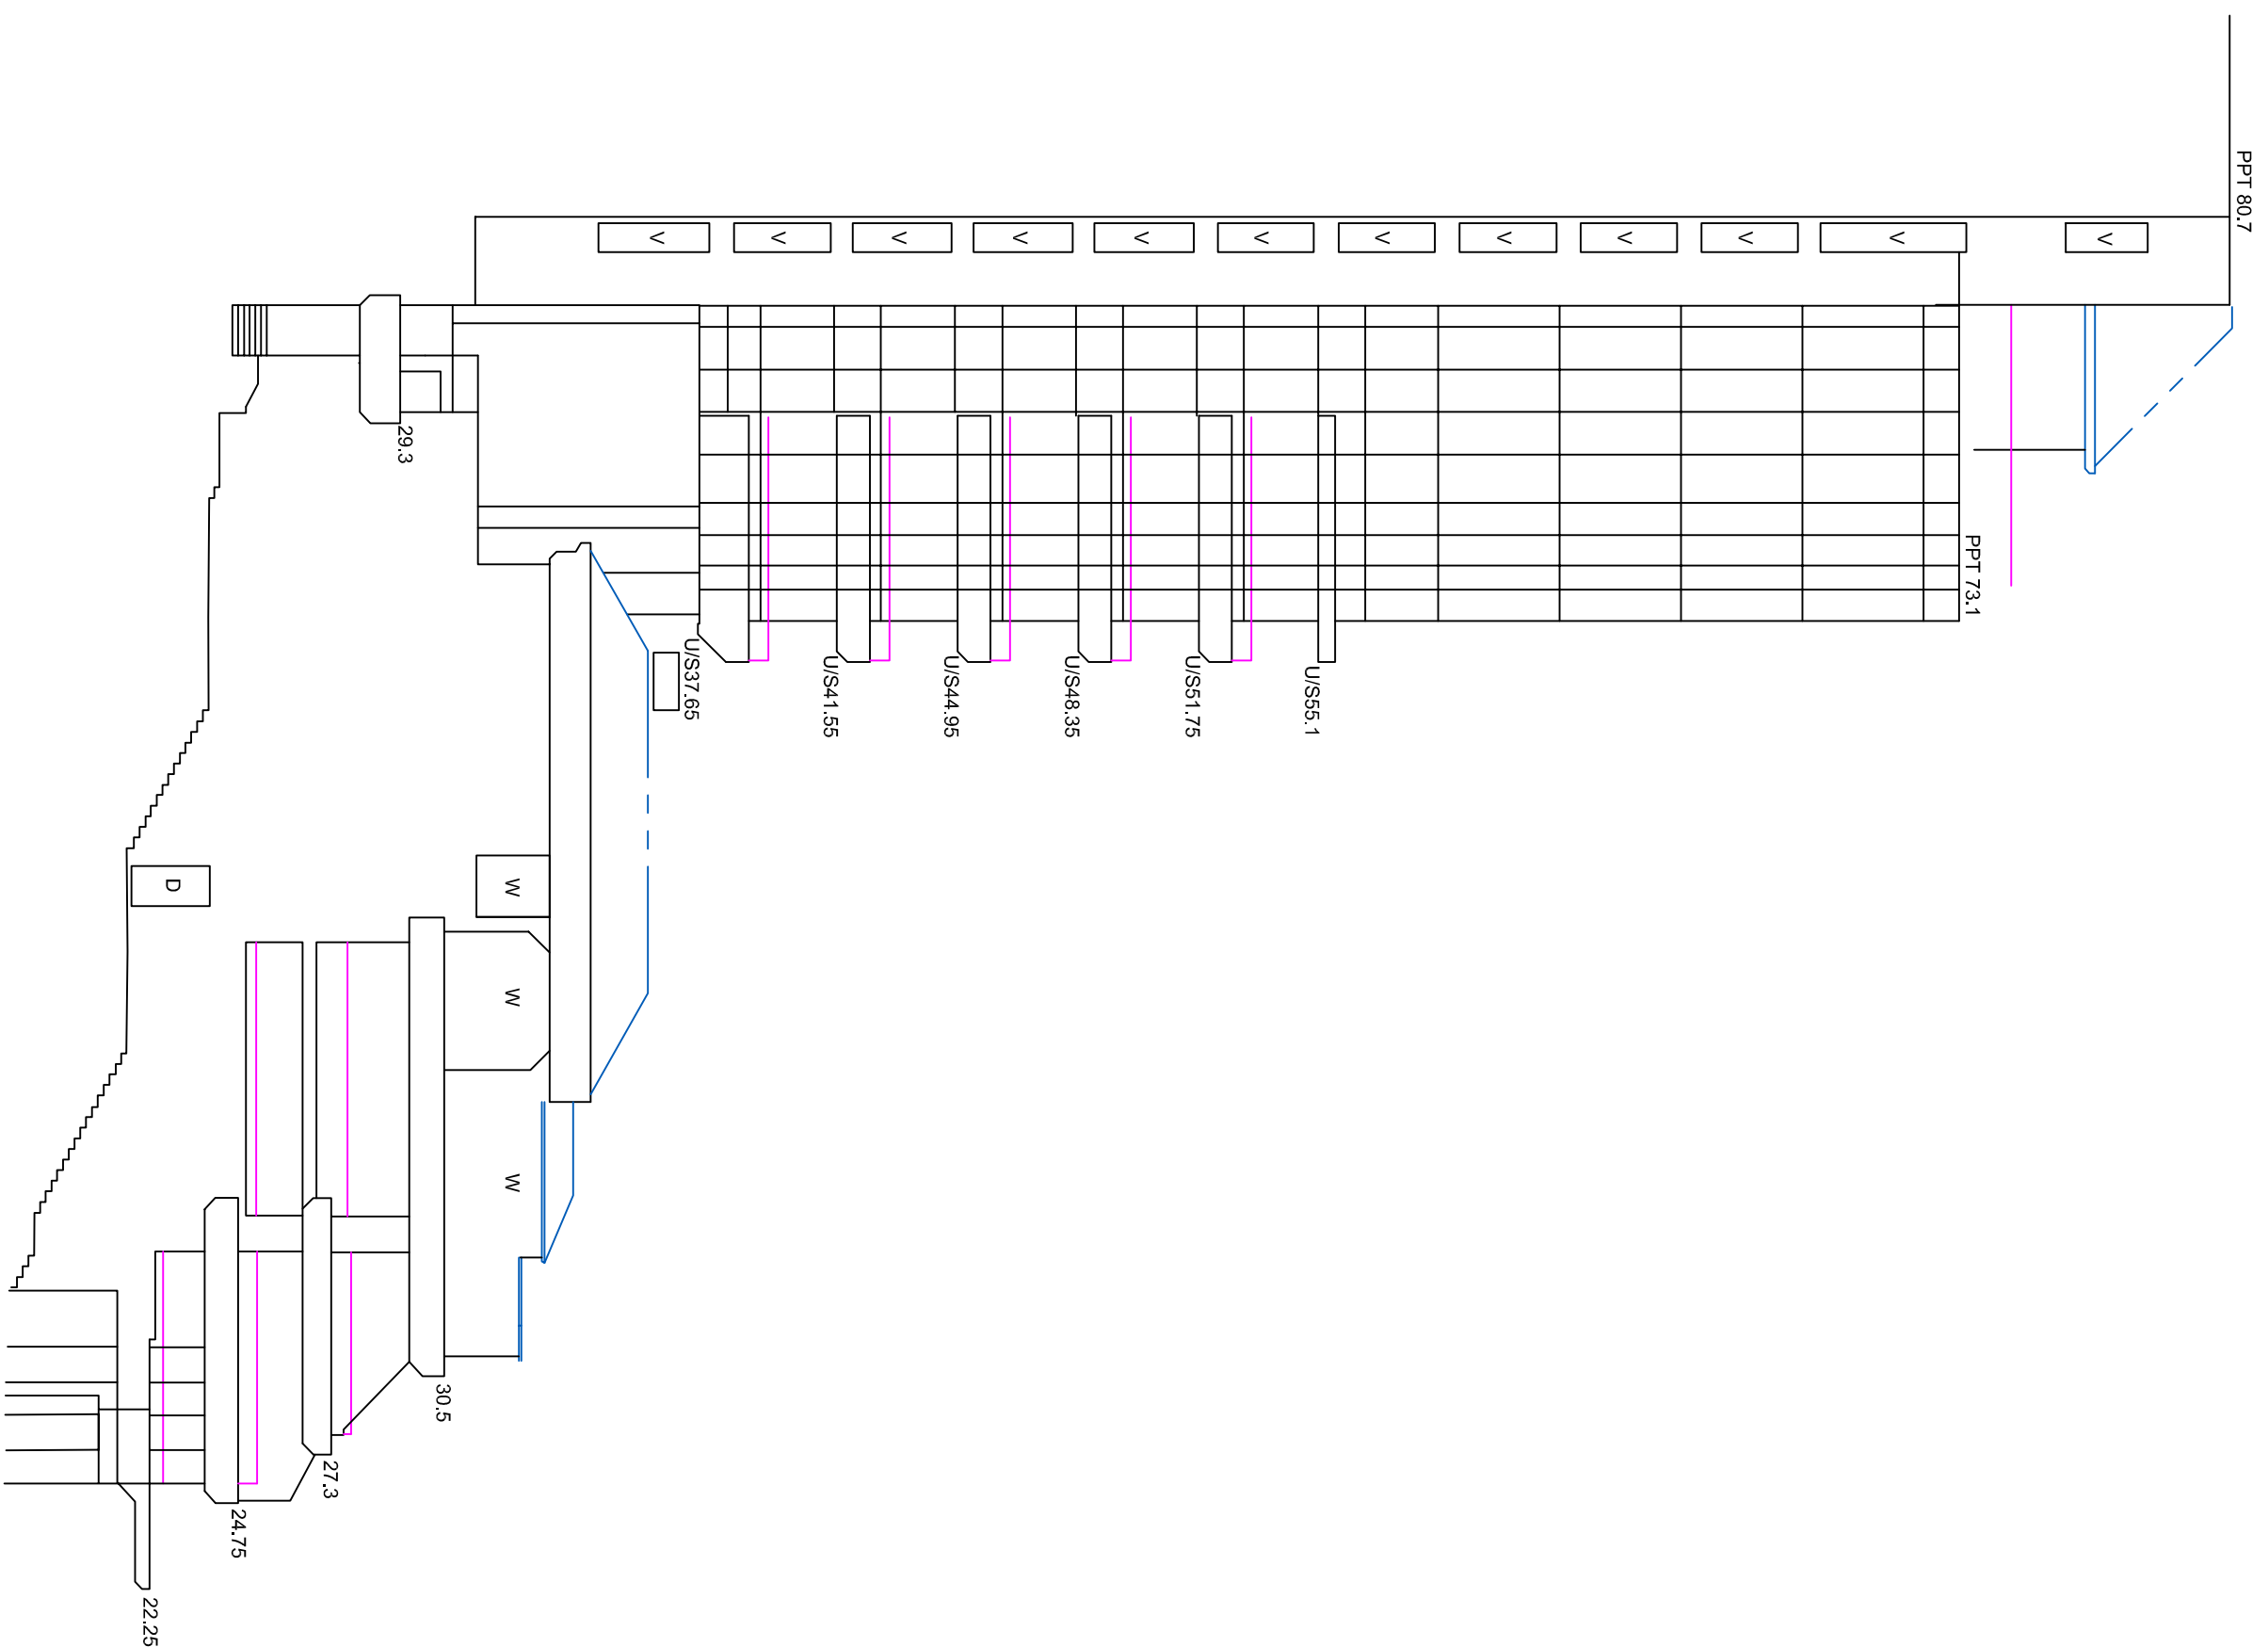

ELEVATION NORTHERN WALL No.52

ELEVATION WESTERN WALL No.52

ELEVATION SOUTHERN WALL No.52

DATUM: RL 15.0

DATUM: RL 15.0

SHEET 5 OF 5
DRAWING No. B03832-4

BELLA VISTA



Liability Limited by a
Scheme Approved under
Professional Standards
Legislation

PO Box 7419
BAULKHAM HILLS NSW 2153
SUITE 405, LEVEL 4
14 LEXINGTON DRIVE
BELLA VISTA NSW 2153

PHONE : 9056 1900

© PROJECT SURVEYORS-2017
REPRODUCTION WITHOUT WRITTEN
APPROVAL IS STRICTLY PROHIBITED

email: office@projectsurveyors.com.au
www.projectsurveyors.com.au
 ABN 20 068 433 974



**PROJECT
SURVEYORS**

Professional Innovative... Results