


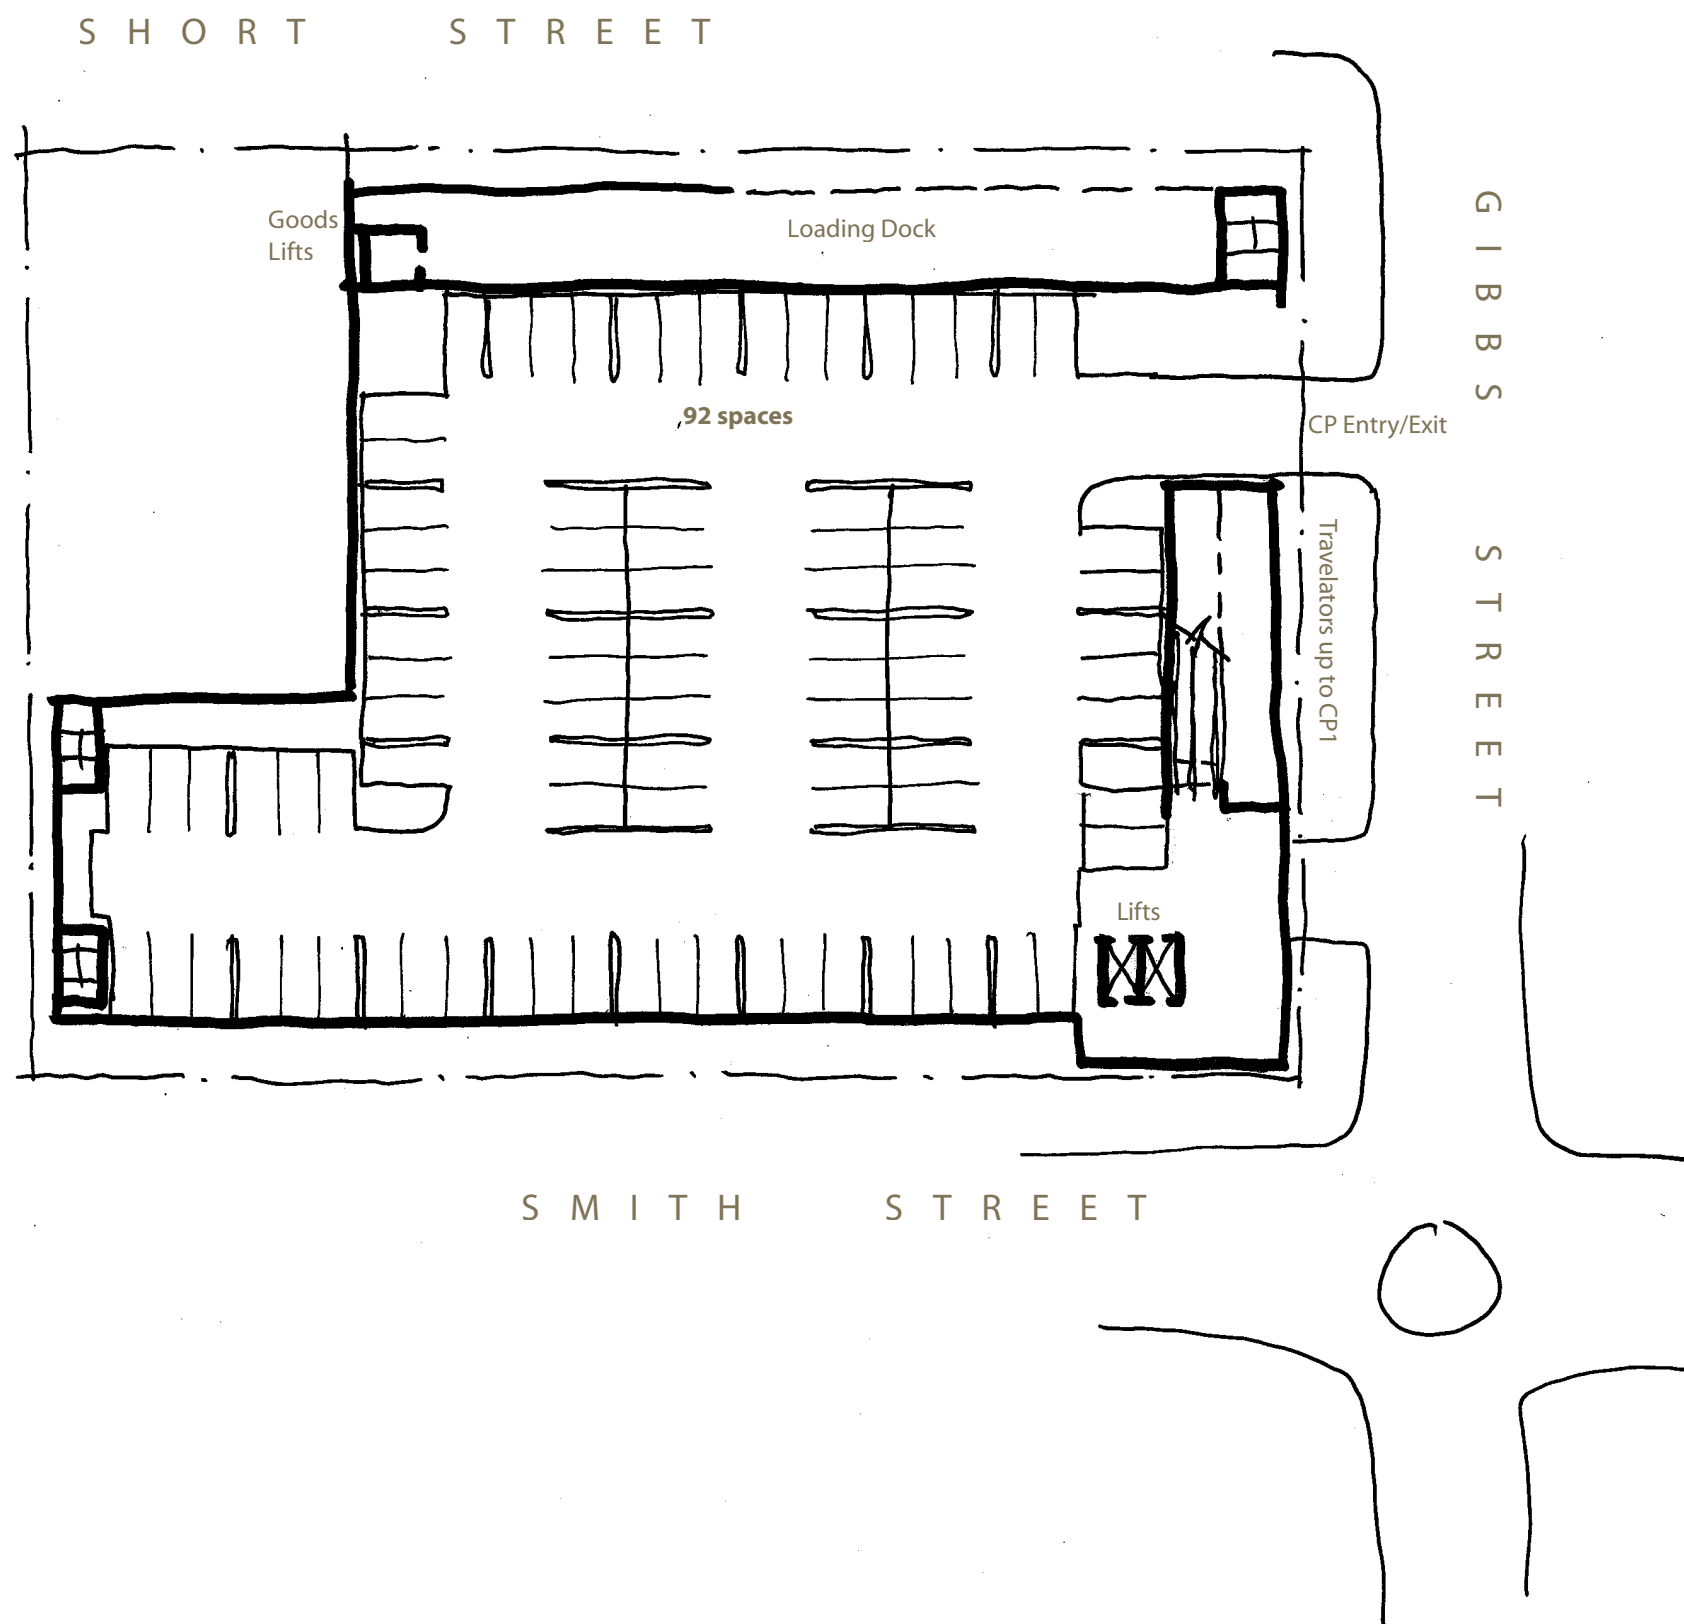

Conceptual only. All calculations and figures are notional and subject to change. Subject to council approval.

0 5 10 25

17-19 Smith Street, Chatswood
Concept Plan / Option C
CP2 Level
 1:500@A3
 09.11.11



BN Architecture
 Urban Design
 Masterplanning
 Graphics
 Interiors