



FOOTPATH ANALYSIS

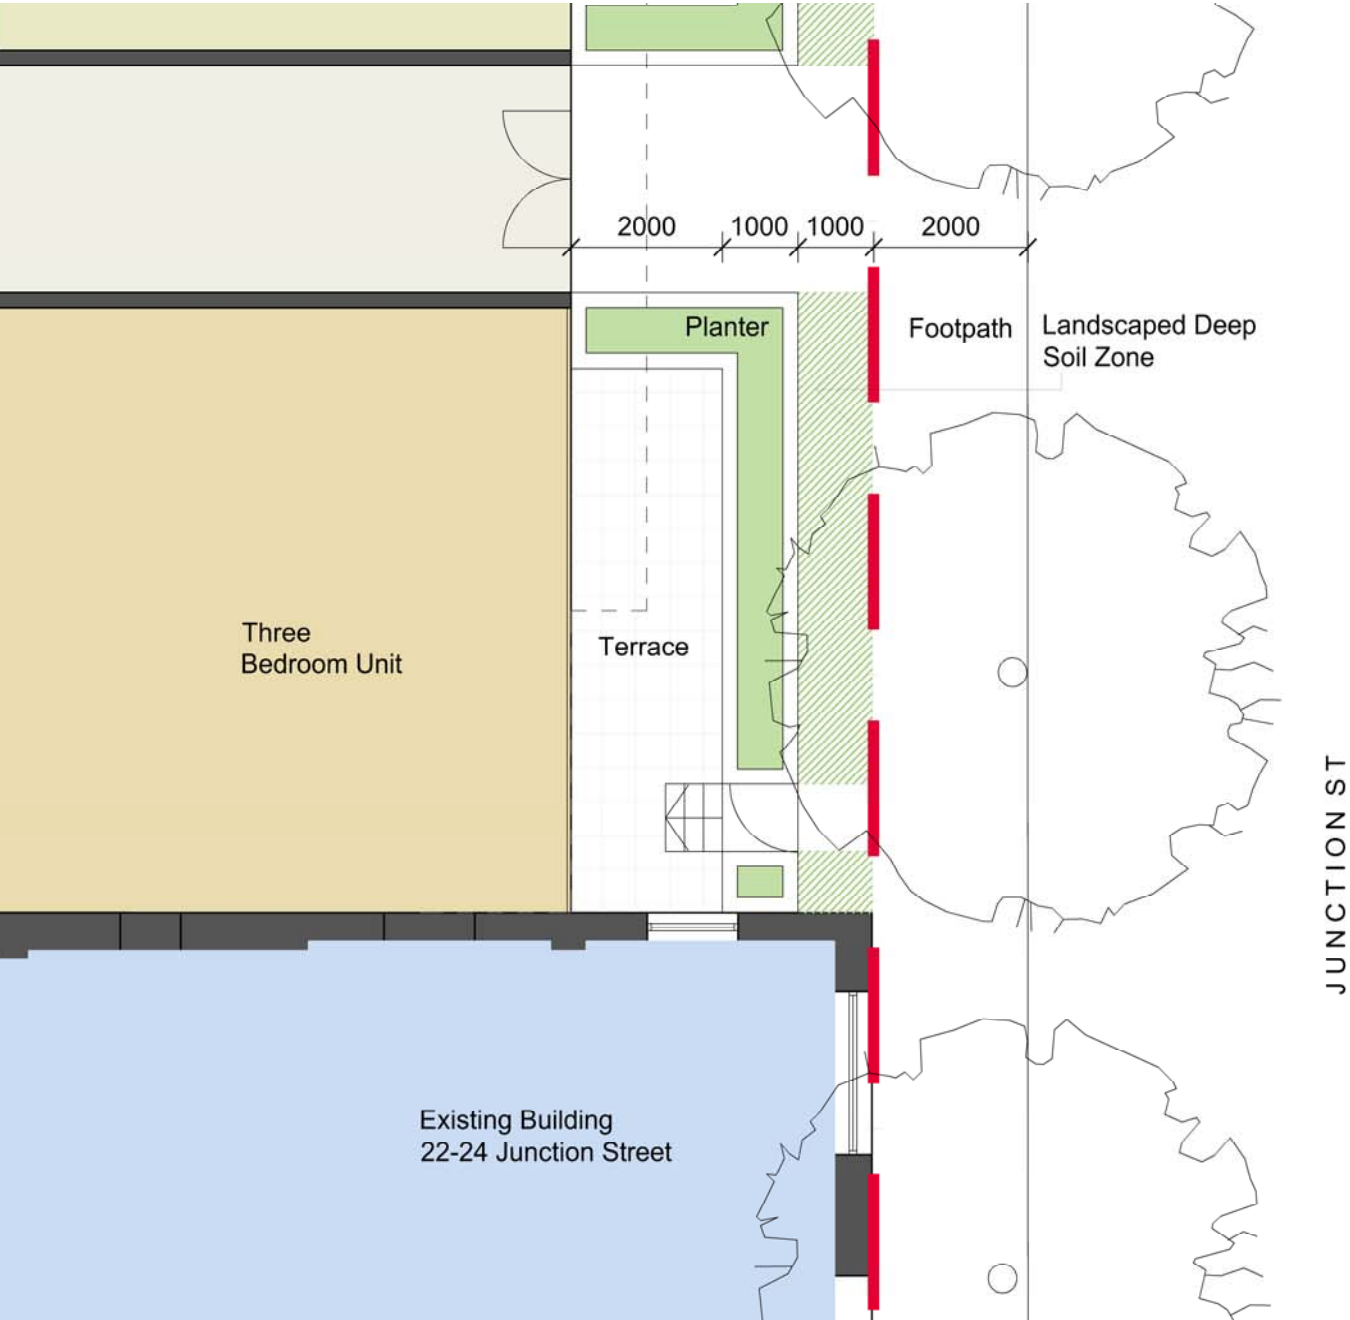

PARTIAL PLAN

Dimensioned partial plan of proposed scheme and existing building (22-24 Junction St) illustrating relationship to footpath, deepsoil landscaped zone, planters and terraces along Junction St.

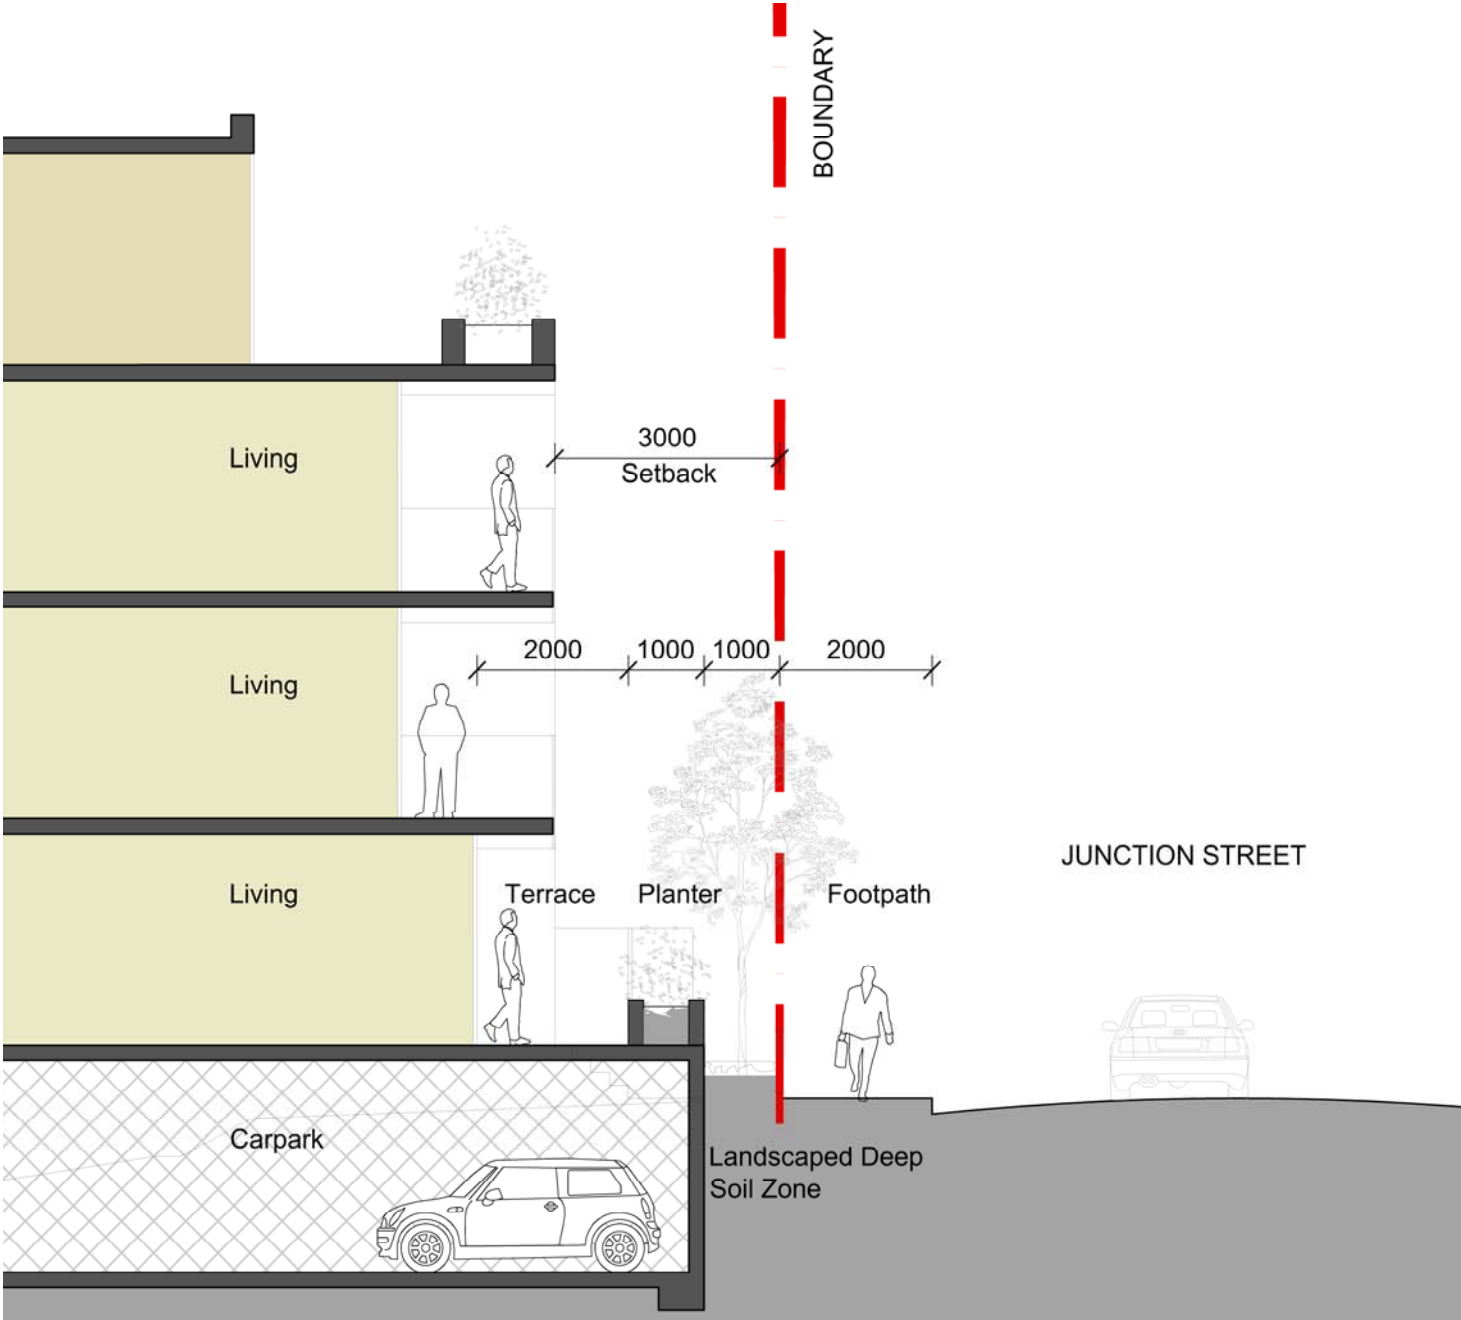

SECTION

The following section illustrates the Junction Street footpath interface, showing setbacks, deepsoil landscaped zones, planters and terraces.