




Existing Building

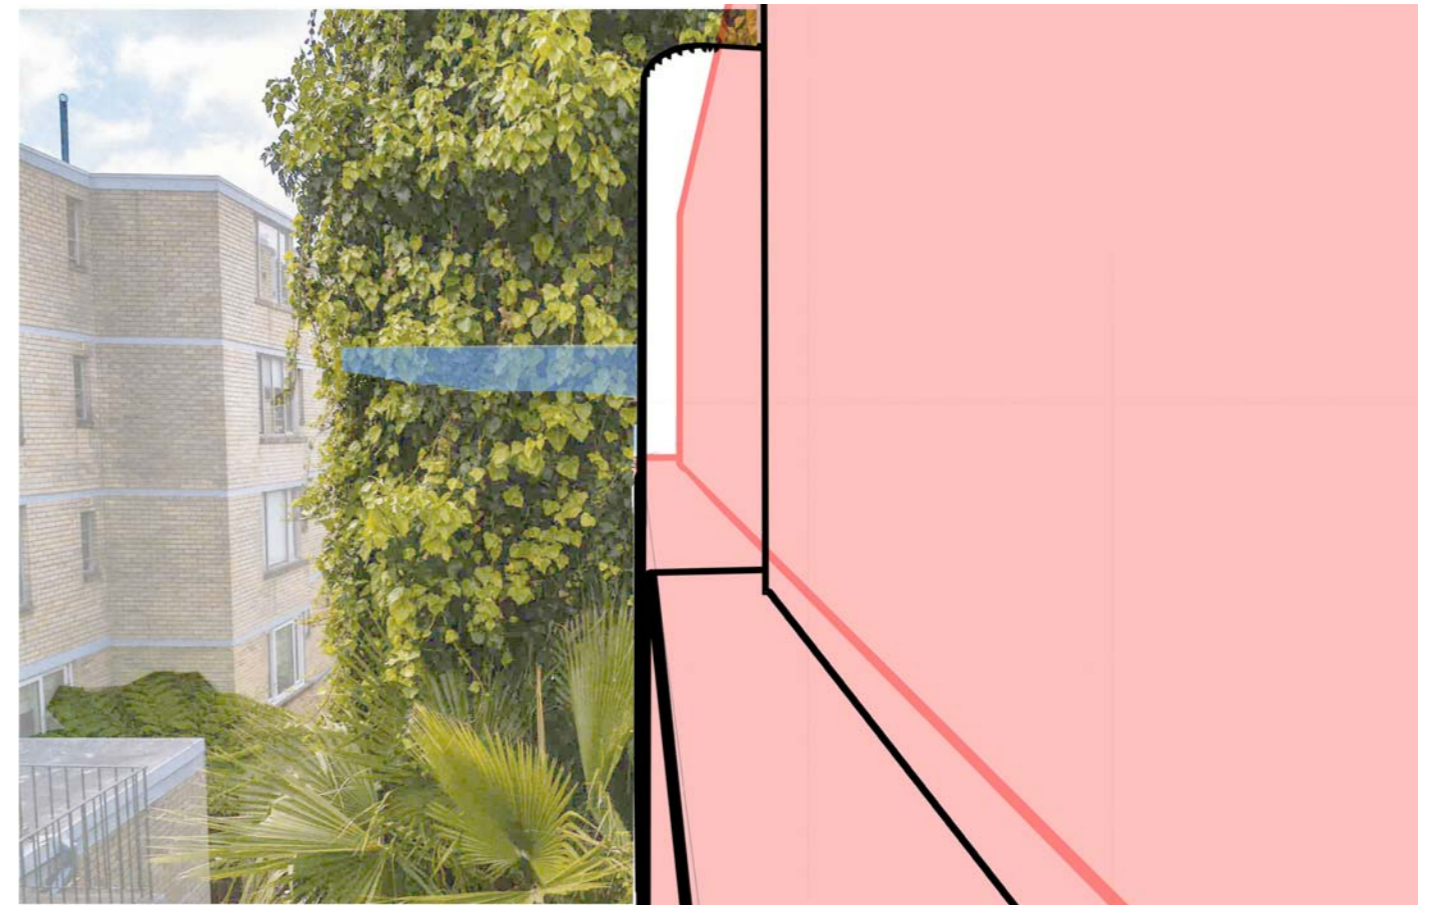

Indicative Scheme & Max. Building Envelope

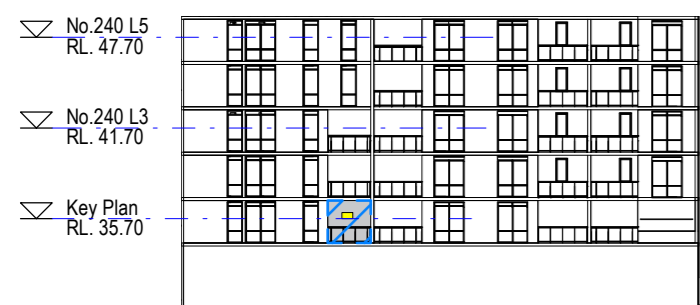


**1 Section**  
View Study Taken from Yellow Box - Level 1 1 : 500

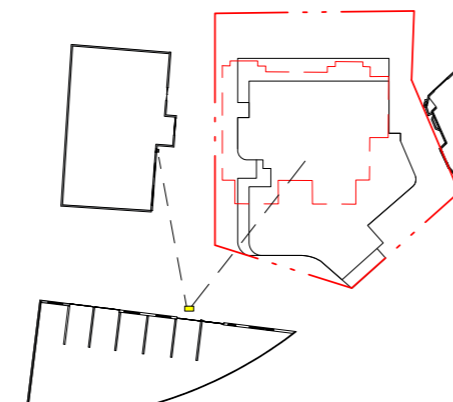


**2 Floor Plan**  
Key Plan - Level 1 1 : 1000


- Sydney Harbour Water View ( Ex. Palm Trees Relocated as Part of Proposal )
- Maximum Building Envelope
- Indicative Scheme

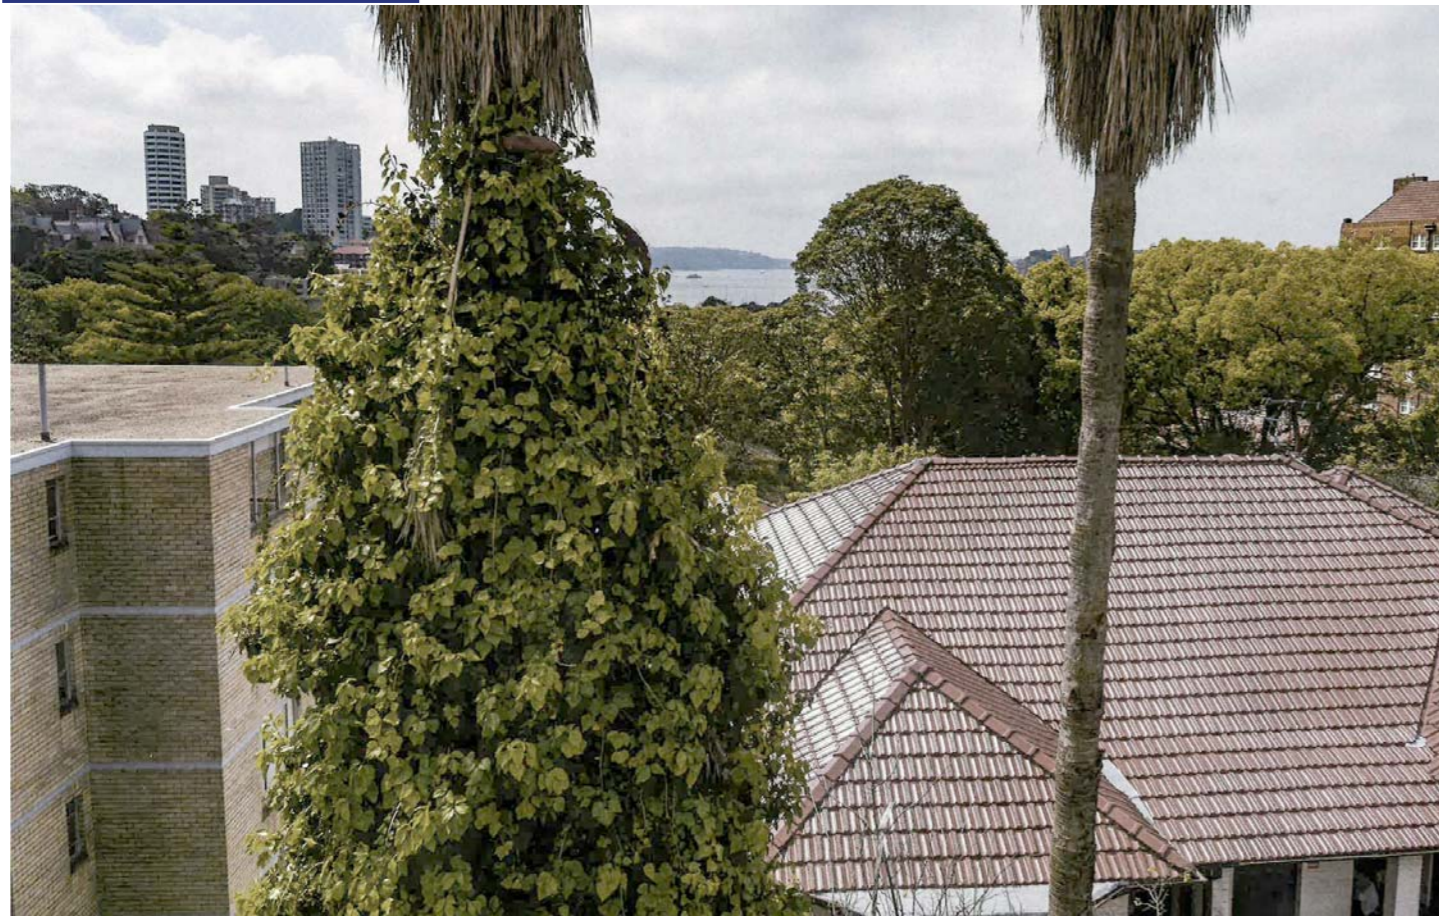

Existing Building

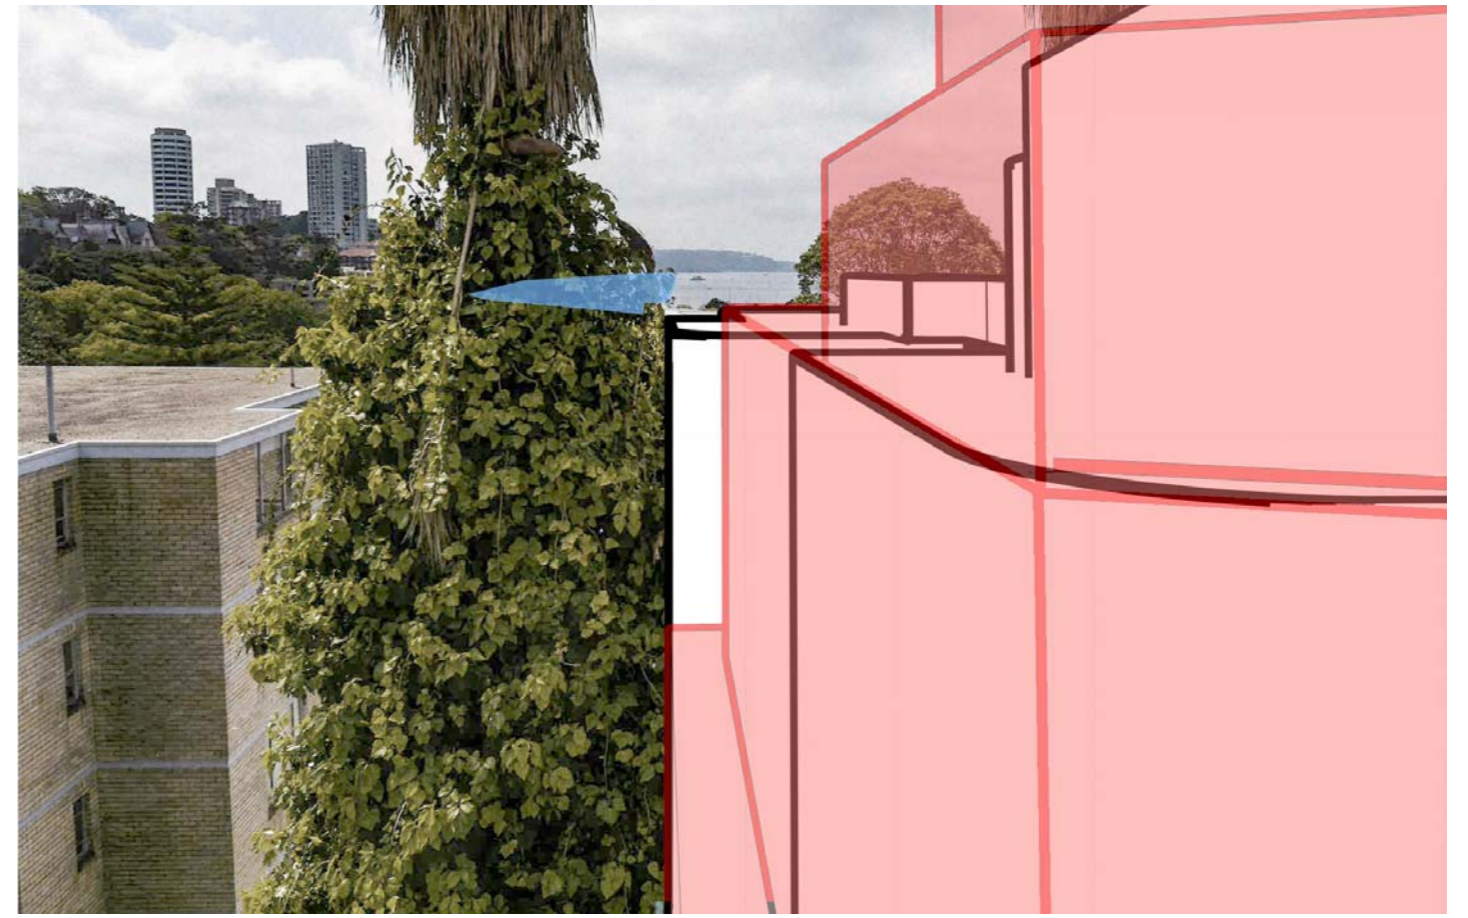


Indicative Scheme & Max. Building Envelope

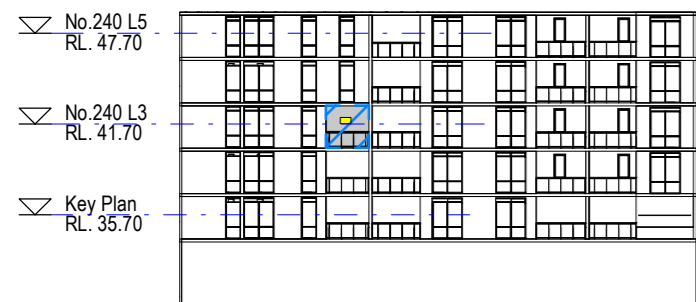

Section

View Study Taken from Yellow Box - Level 3


1 : 500

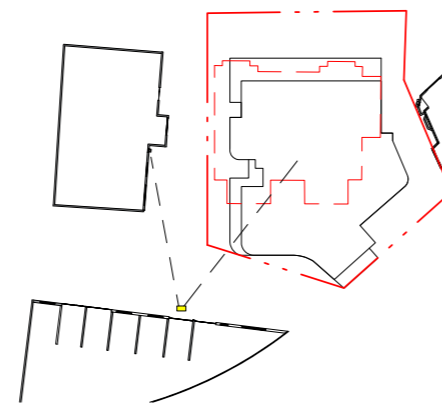

Floor Plan

Key Plan - Level 3



1 : 1000

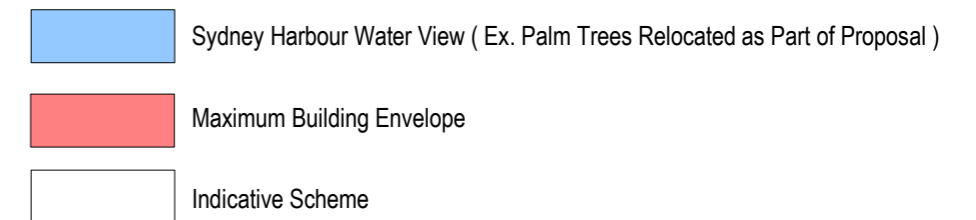




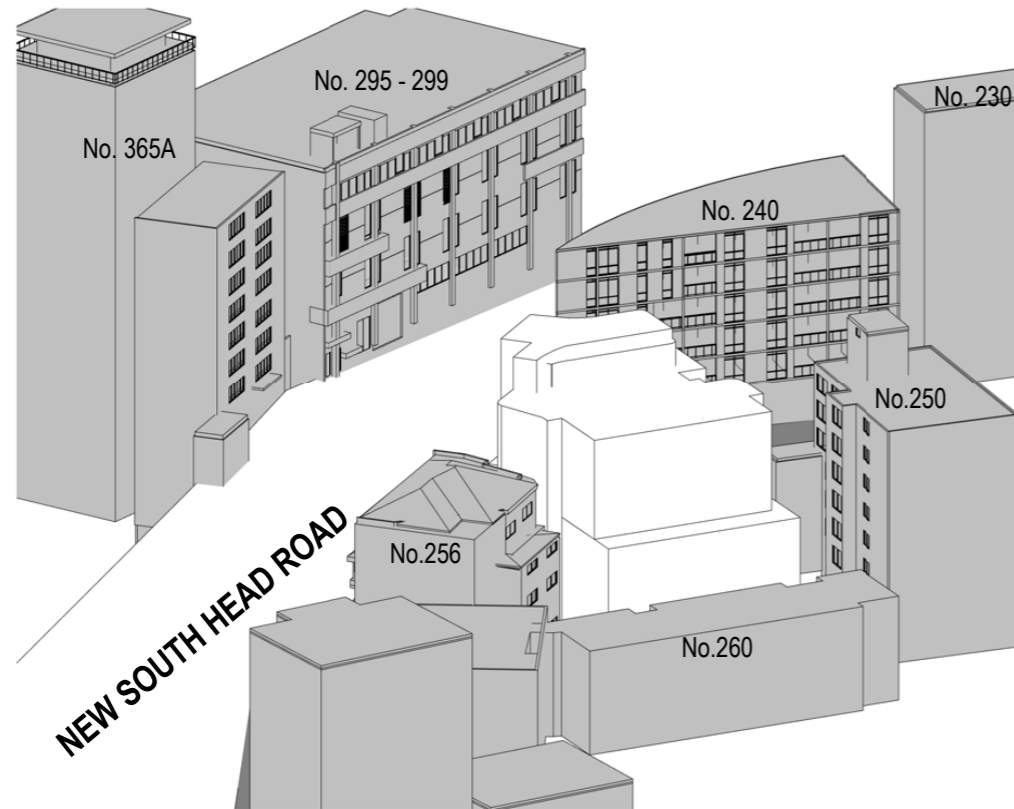


Existing Building

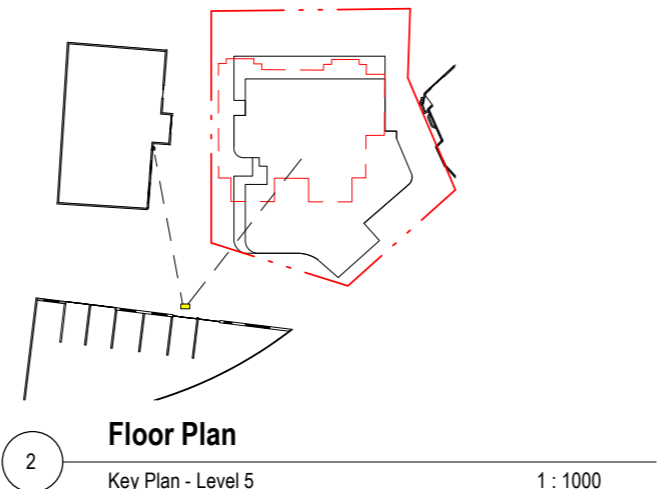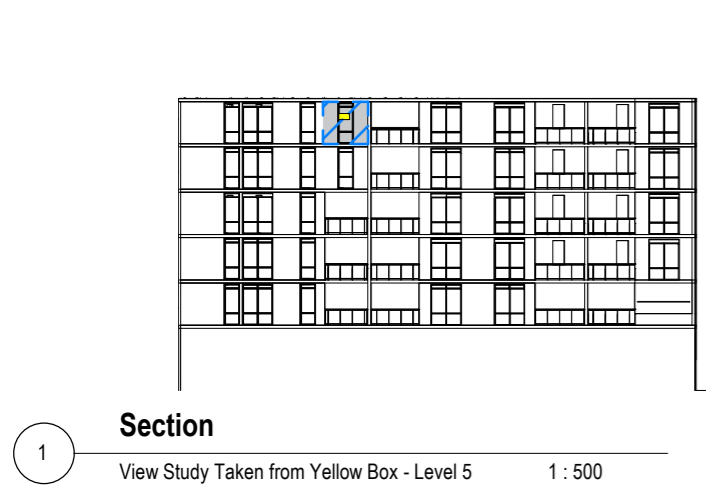
Indicative Scheme & Max. Building Envelope




-  Sydney Harbour Water View ( Ex. Palm Trees Relocated as Part of Proposal )
-  Maximum Building Envelope
-  Indicative Scheme




1  
3D View  
Sun's Eye June 9 am

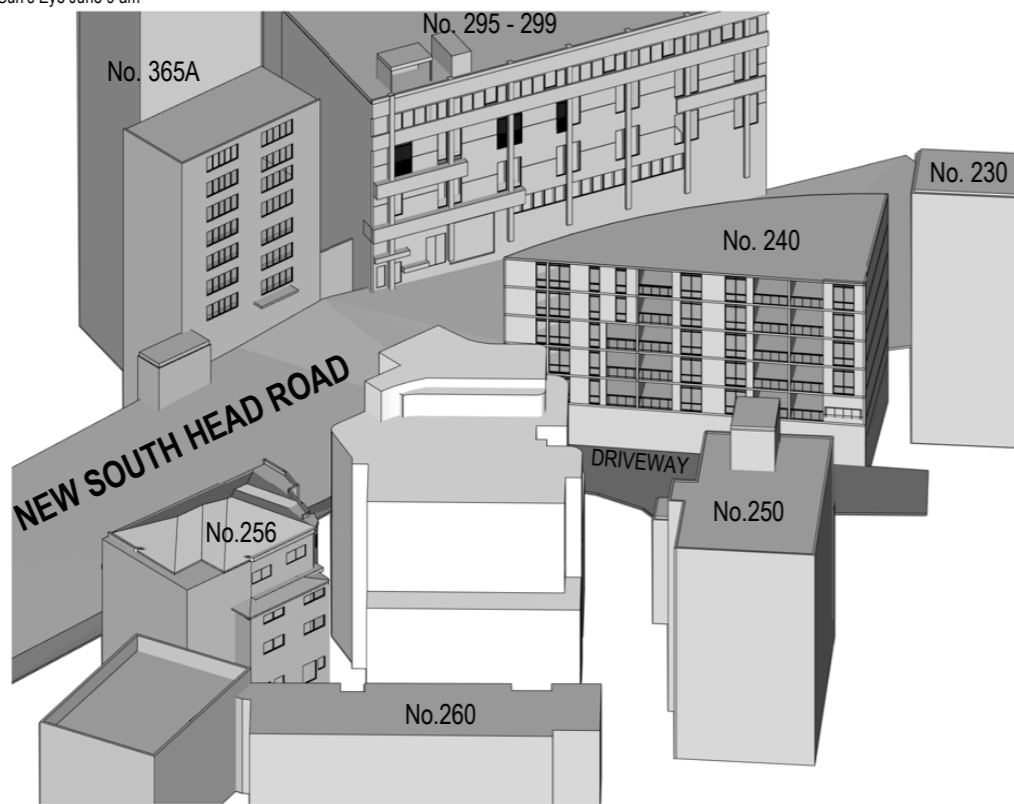

3  
3D View  
Sun's Eye June 11 am

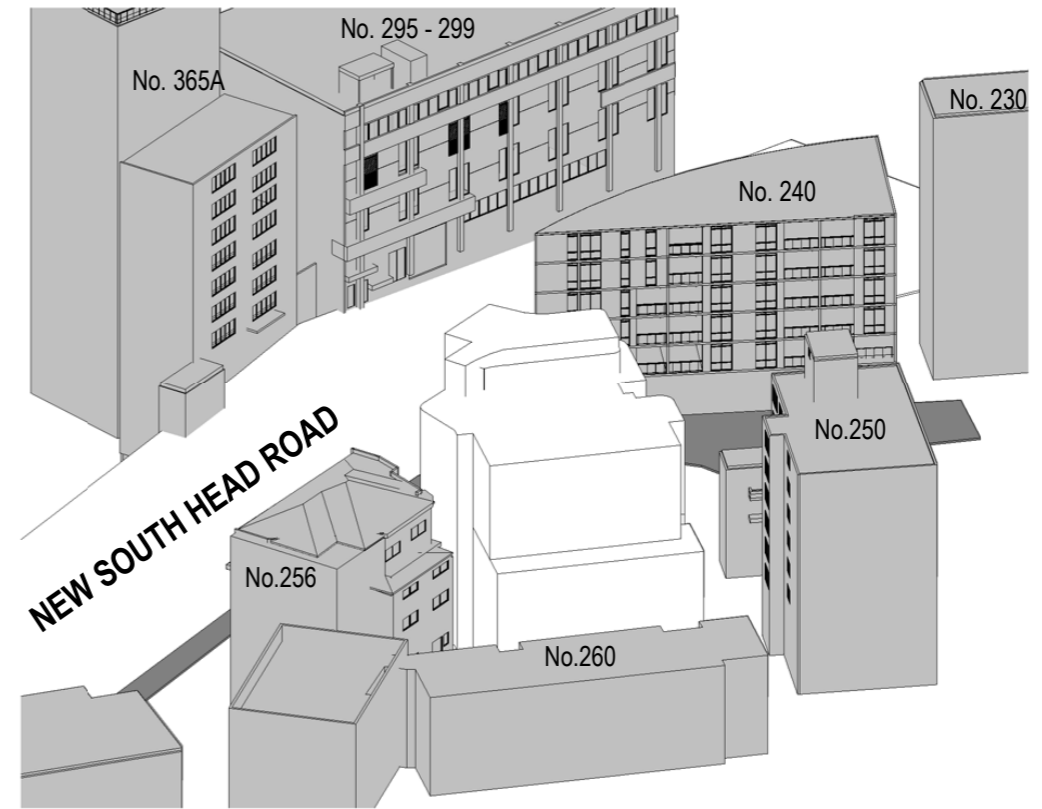


2  
3D View  
Sun's Eye June 10 am

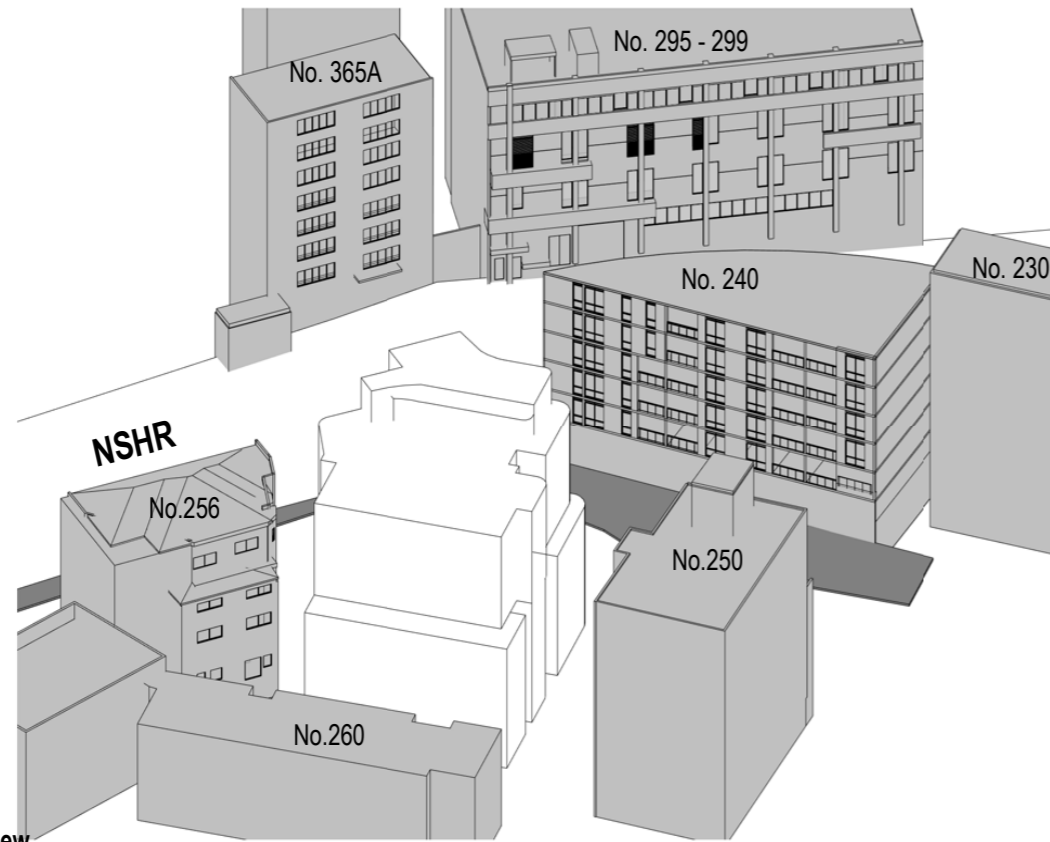

1

3D View


Sun's Eye June 12pm

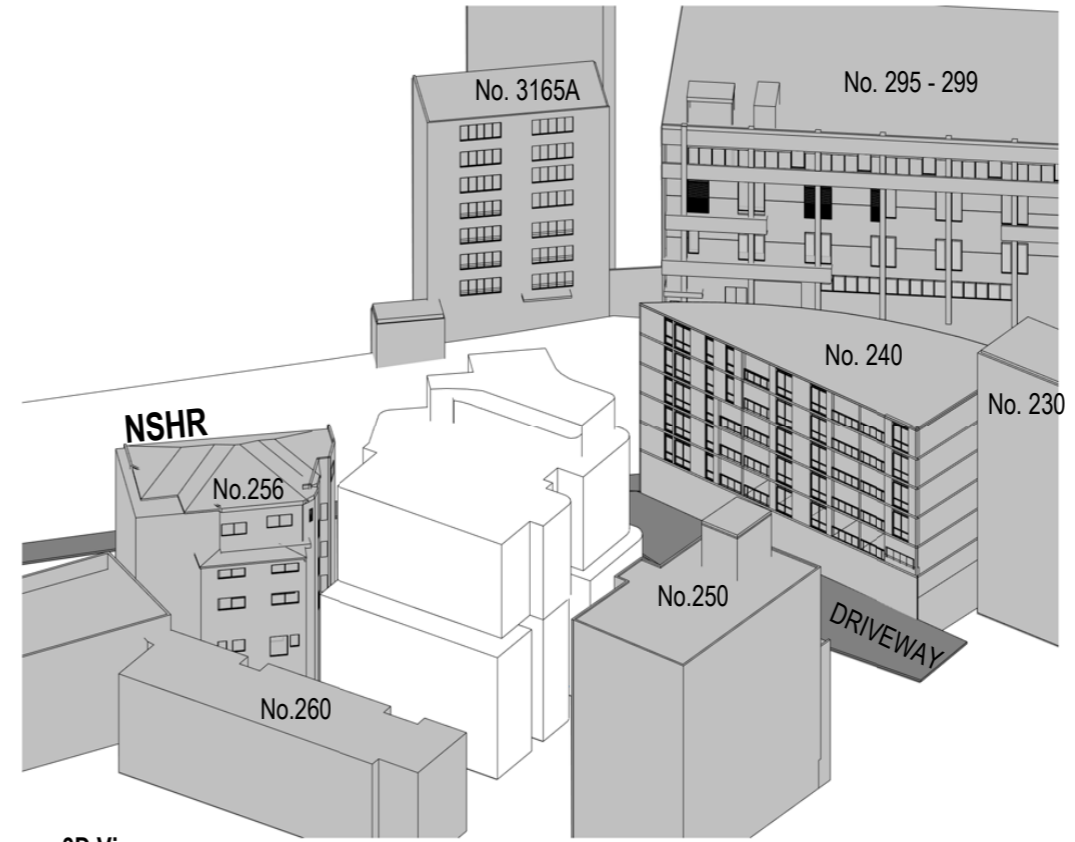

2

3D View


Sun's Eye June 1pm

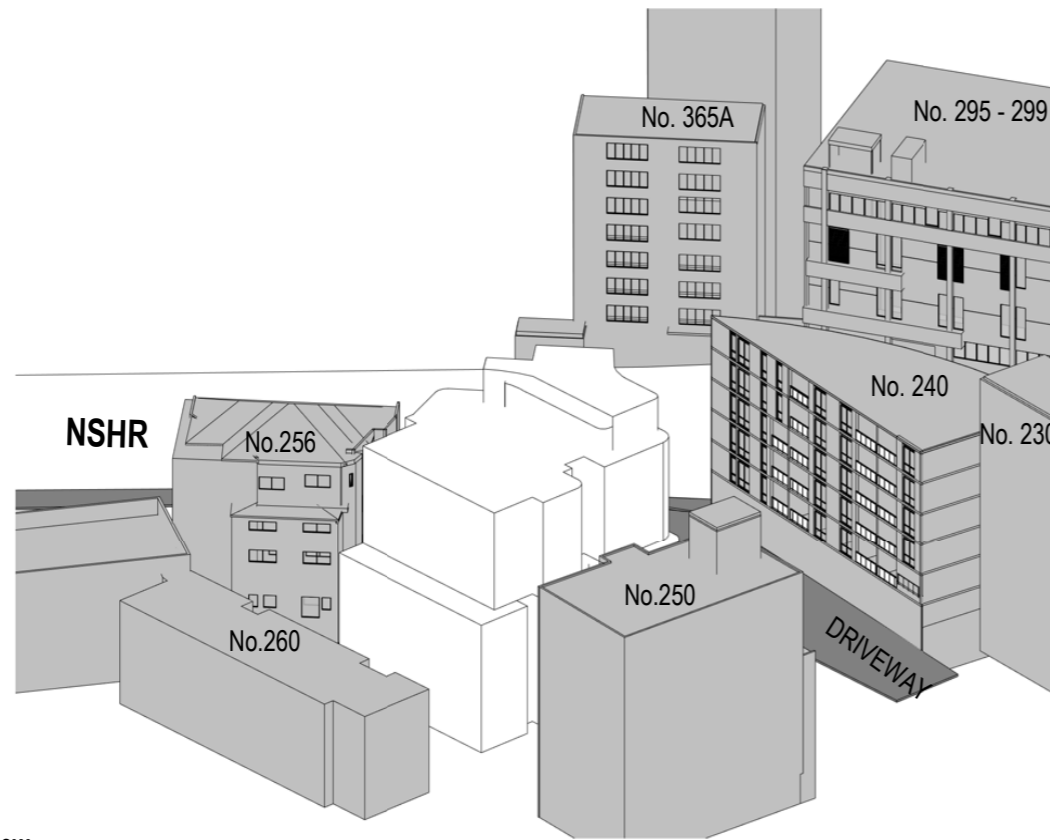

3

3D View


Sun's Eye June 2pm

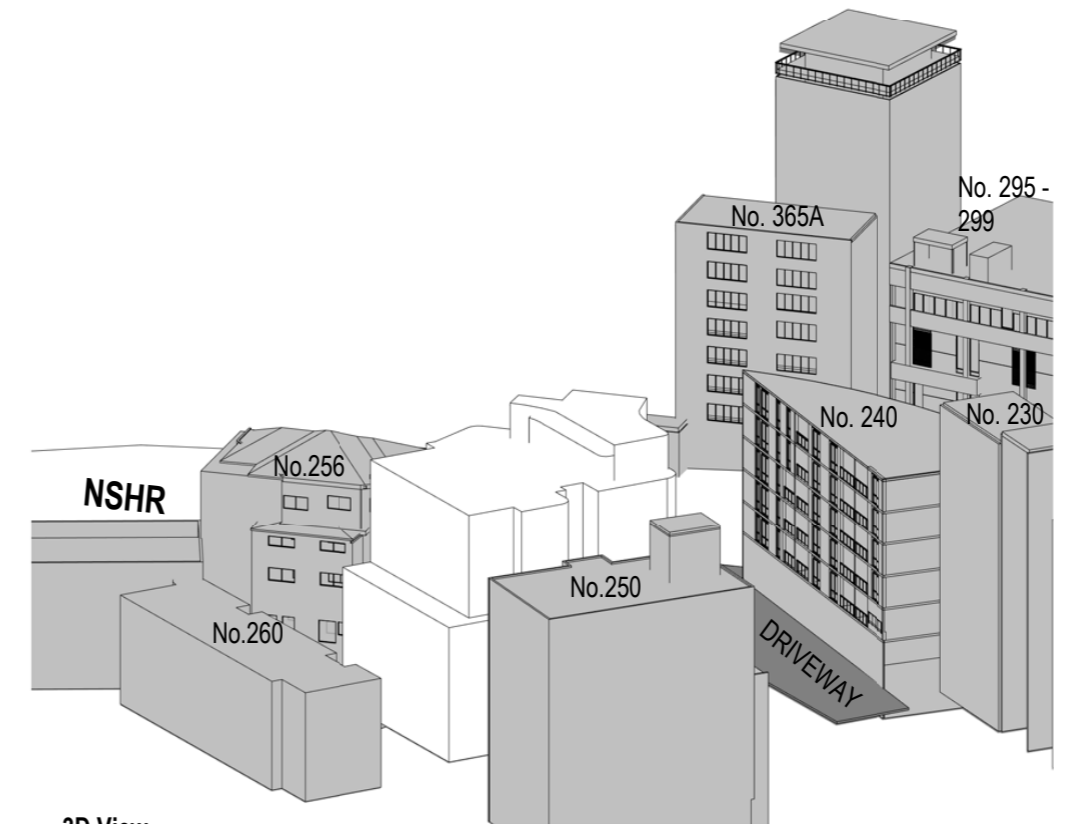


4

3D View


Sun's Eye June 3pm

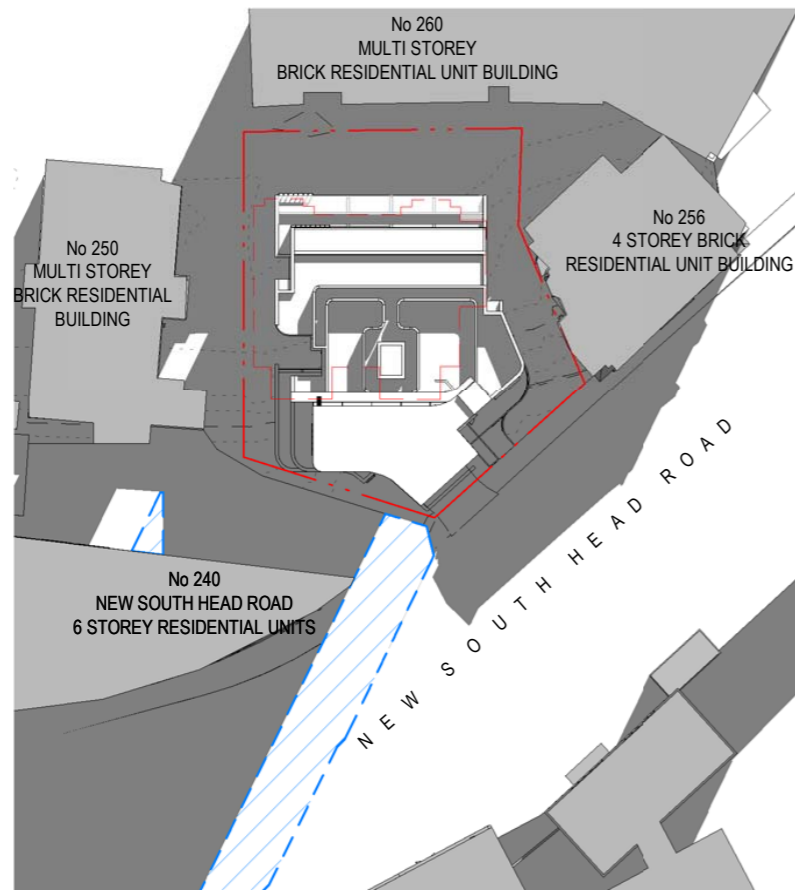

1 Floor Plan  
9.00 am 1 : 650

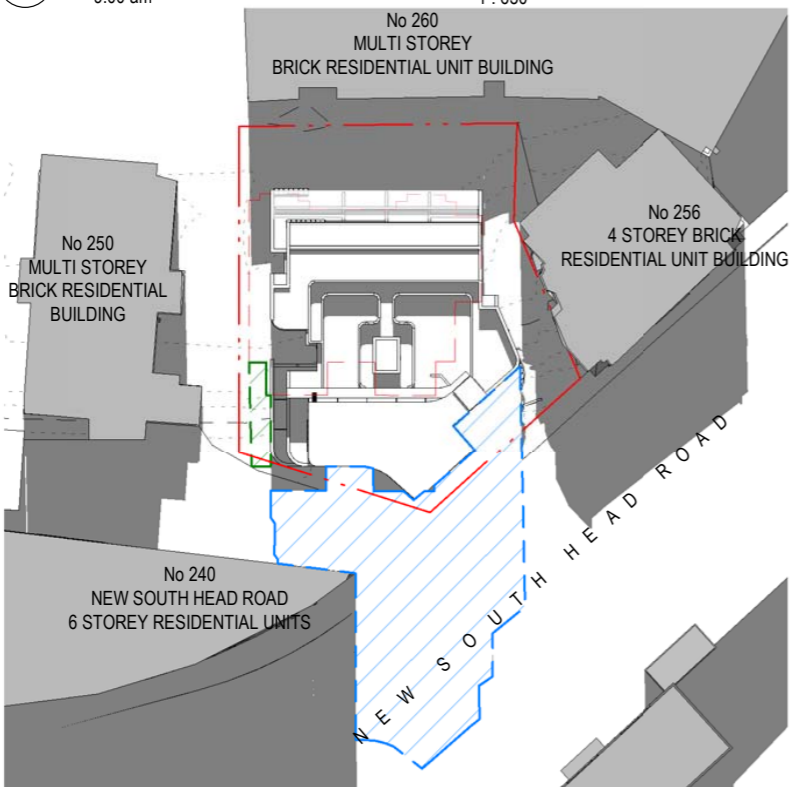


3 Floor Plan  
11.00 am 1 : 650

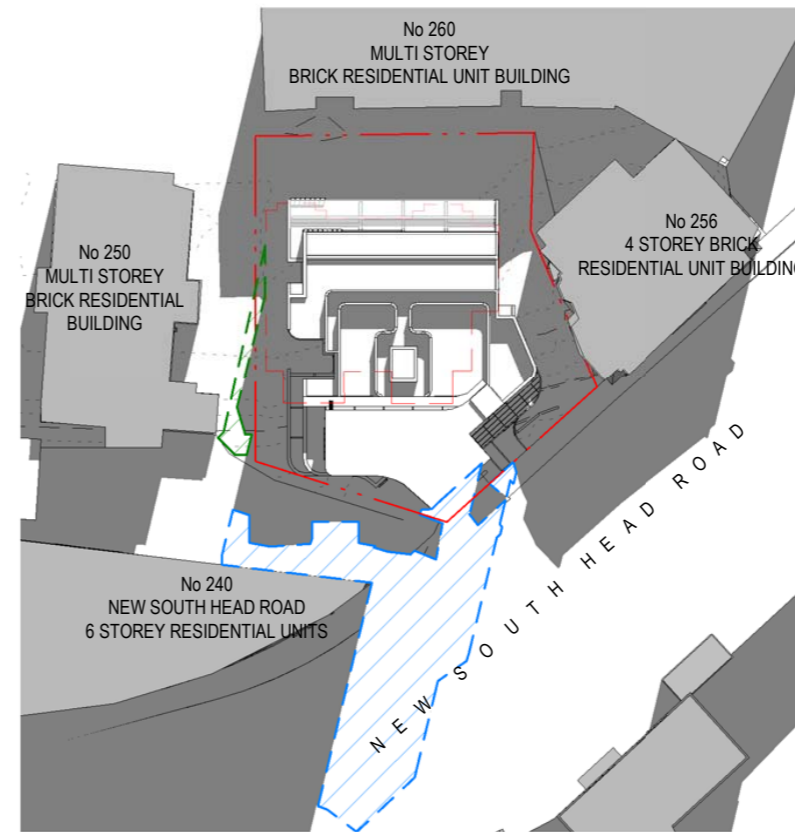


2 Floor Plan  
10.00 am 1 : 650


- Existing Building
- Existing Shadow
- Proposed Shadow
- Reduced Shadow

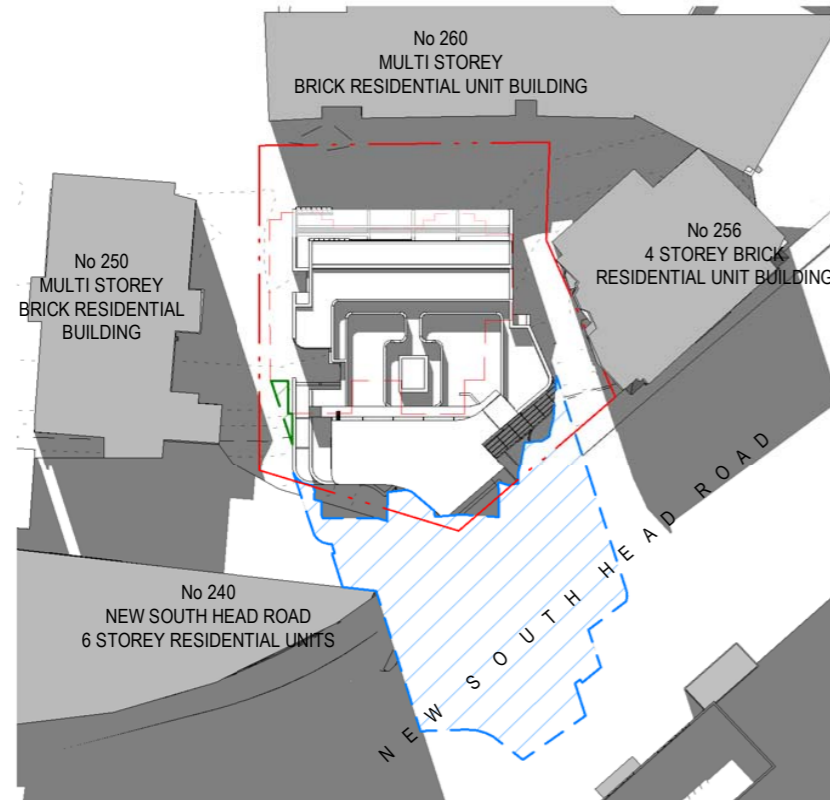


1 Floor Plan  
12.00 pm 1 : 650

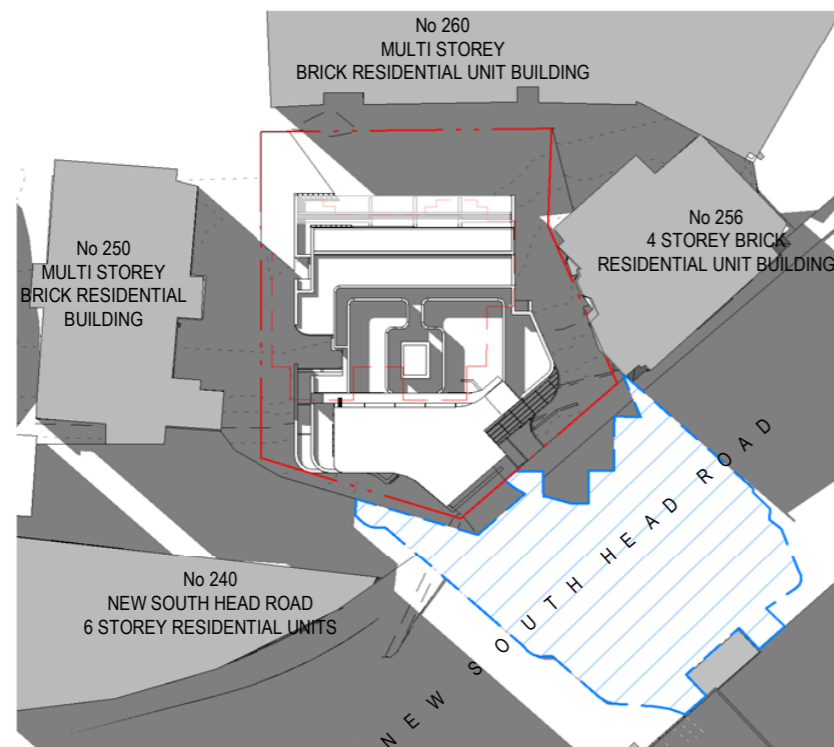

3 Floor Plan  
2.00 pm 1 : 650

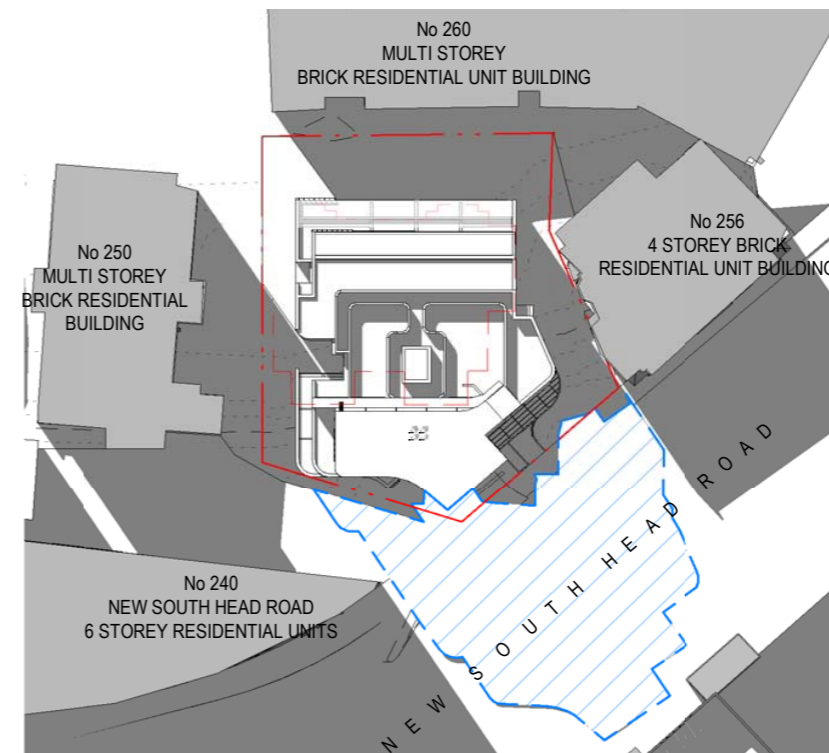

2 Floor Plan  
1.00 pm 1 : 650

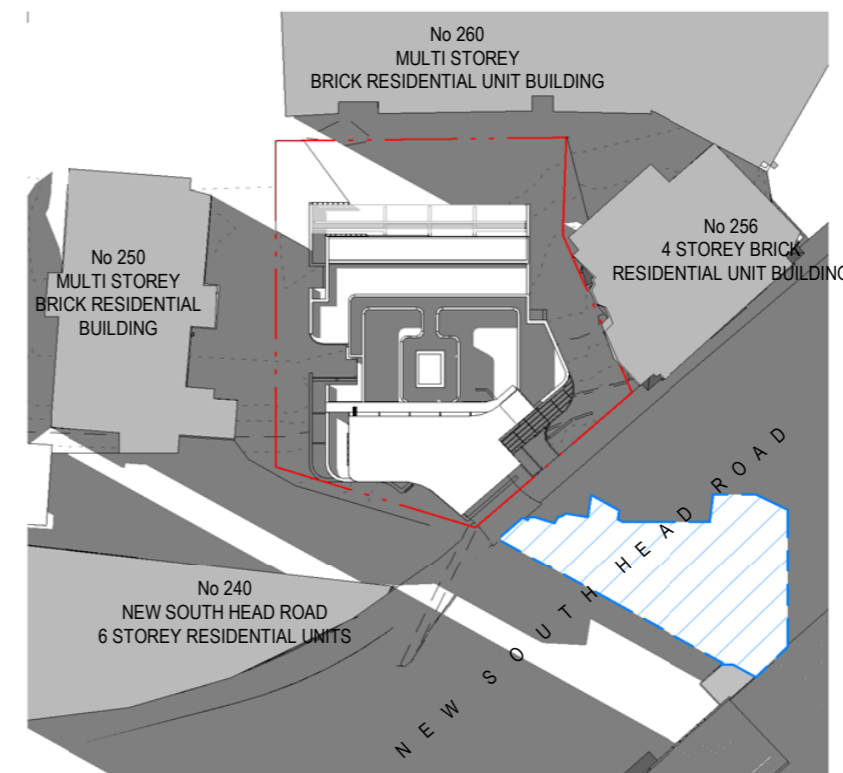

4 Floor Plan  
3.00 pm 1 : 650

- Existing Building
- Existing Shadow
- Proposed Shadow
- Reduced Shadow

