




Legend

- Existing Building
- Existing Tree
- Existing Jacaranda Tree
- Proposed Tree




Legend


- Existing Building
- Existing Tree
- Existing Jacaranda Tree
- Proposed Tree

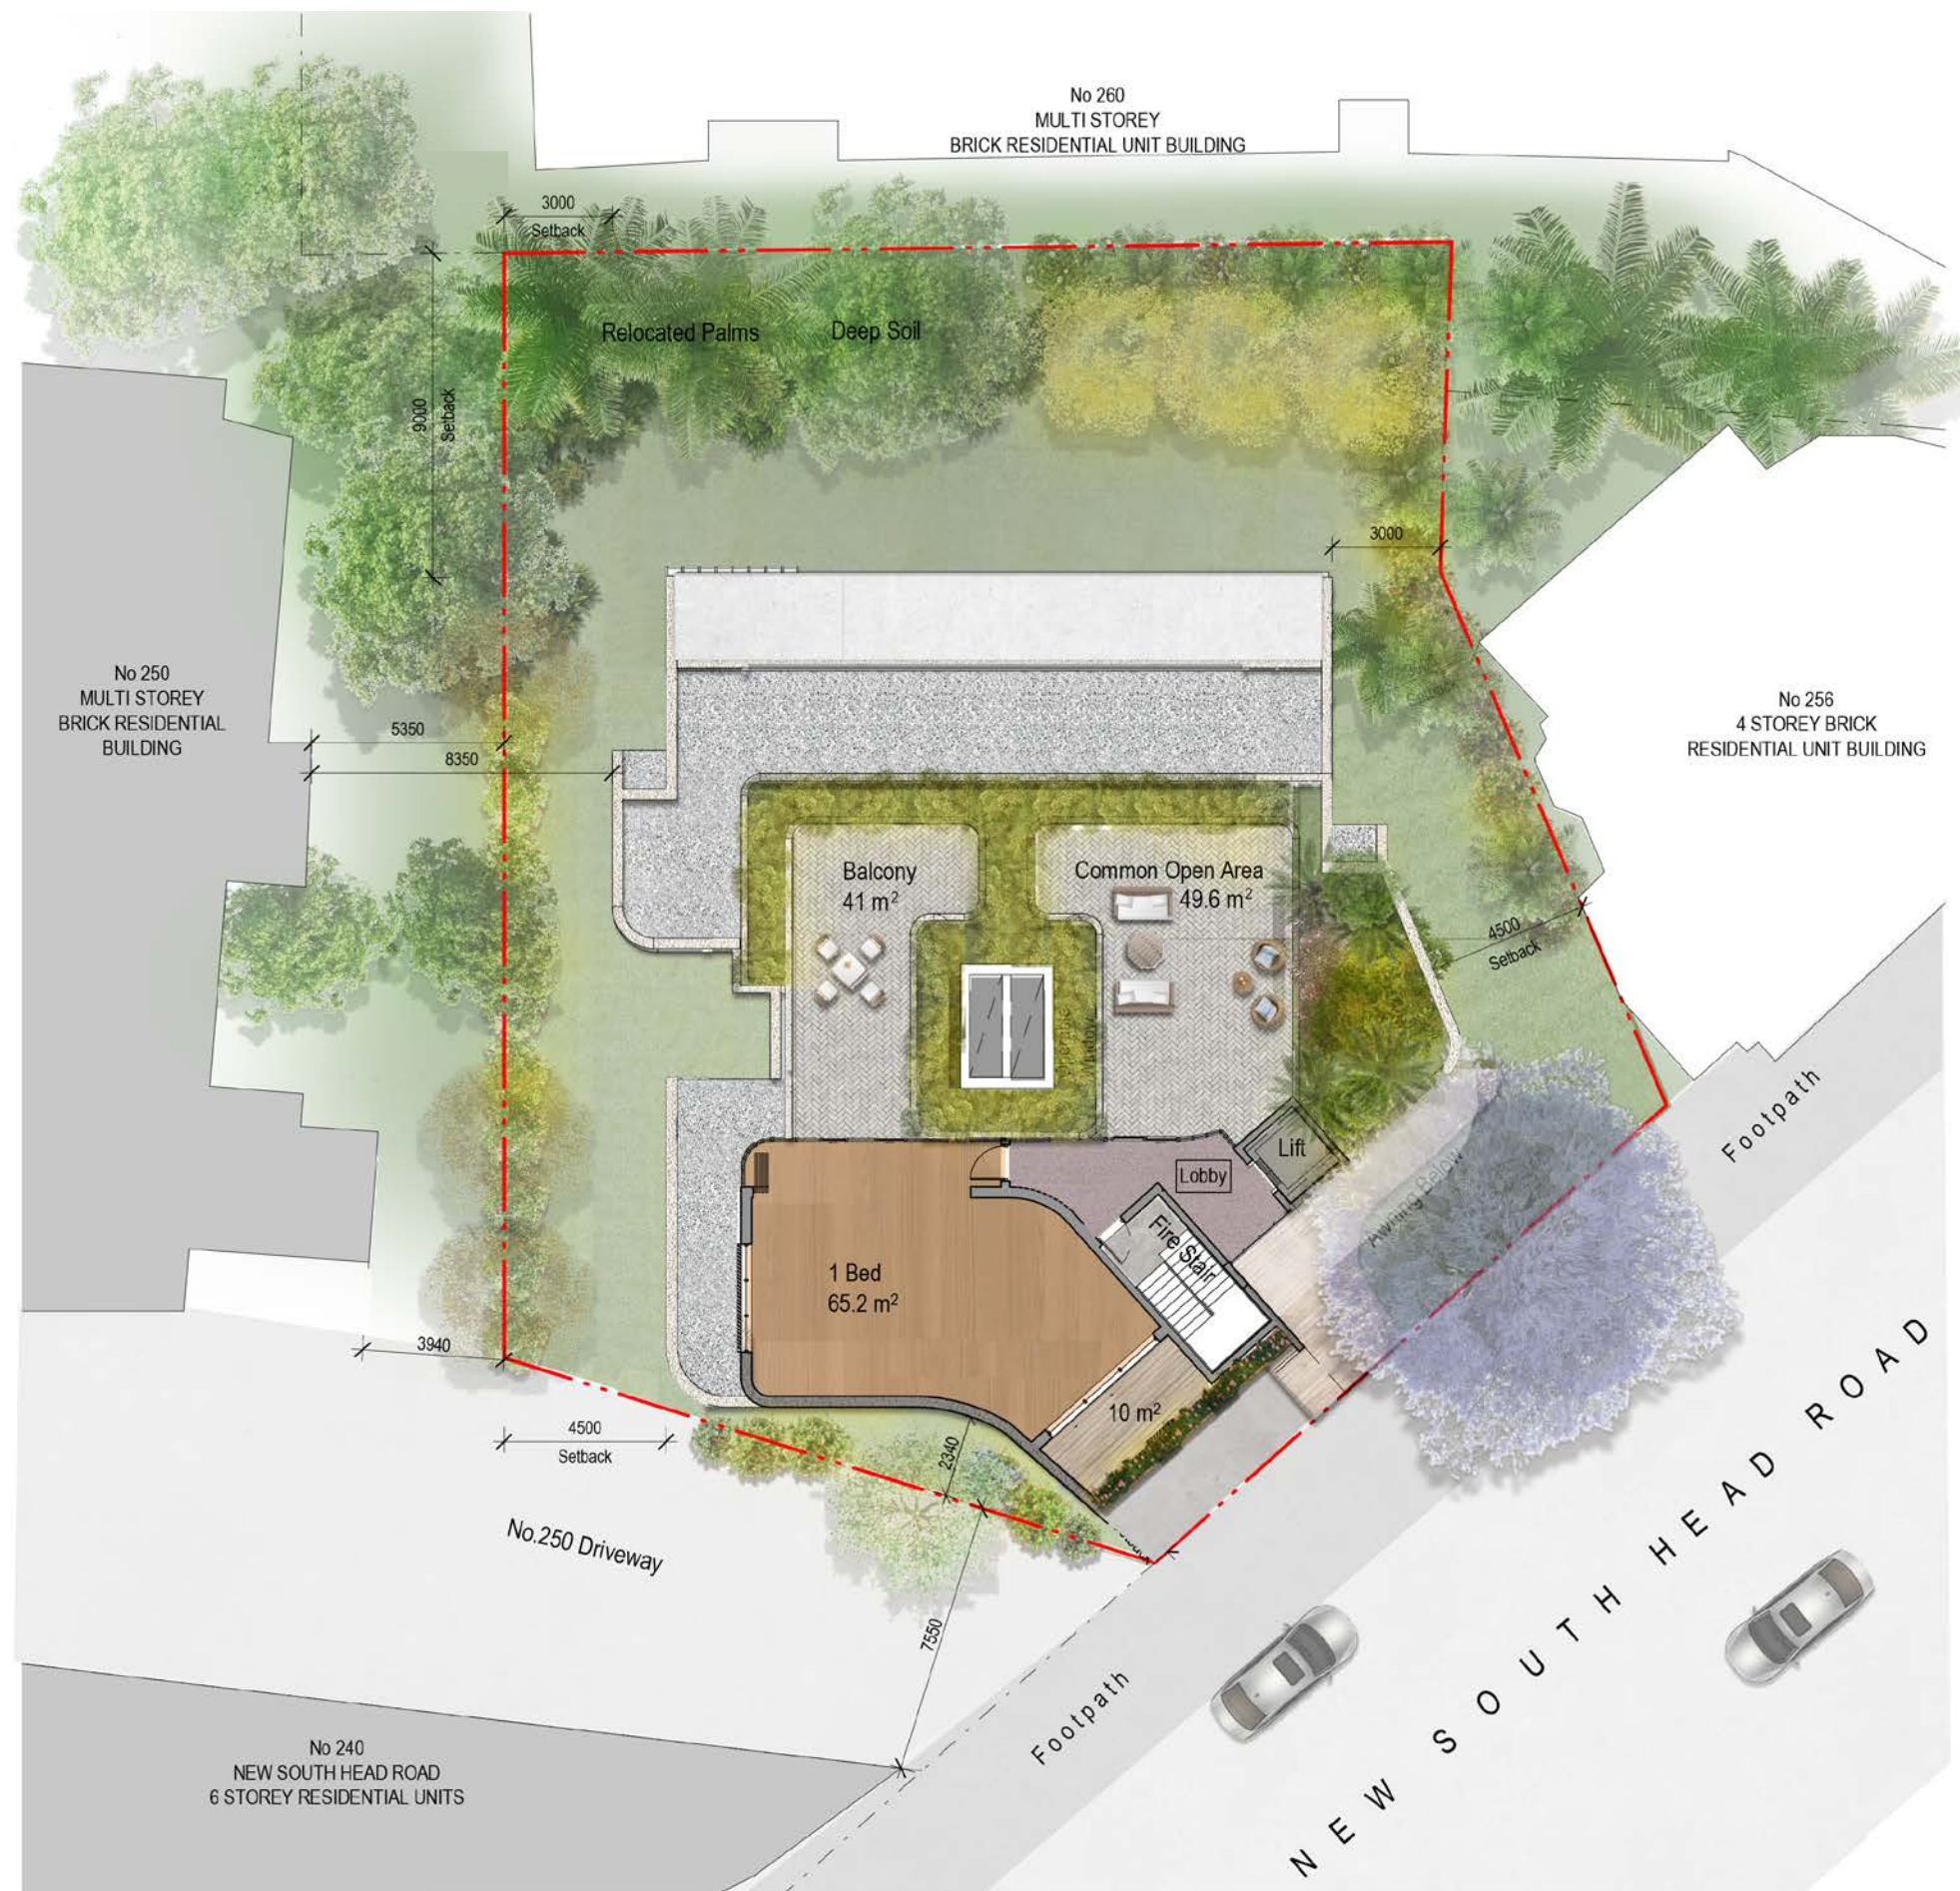


Legend


- Existing Building
- Existing Tree
- Existing Jacaranda Tree
- Proposed Tree

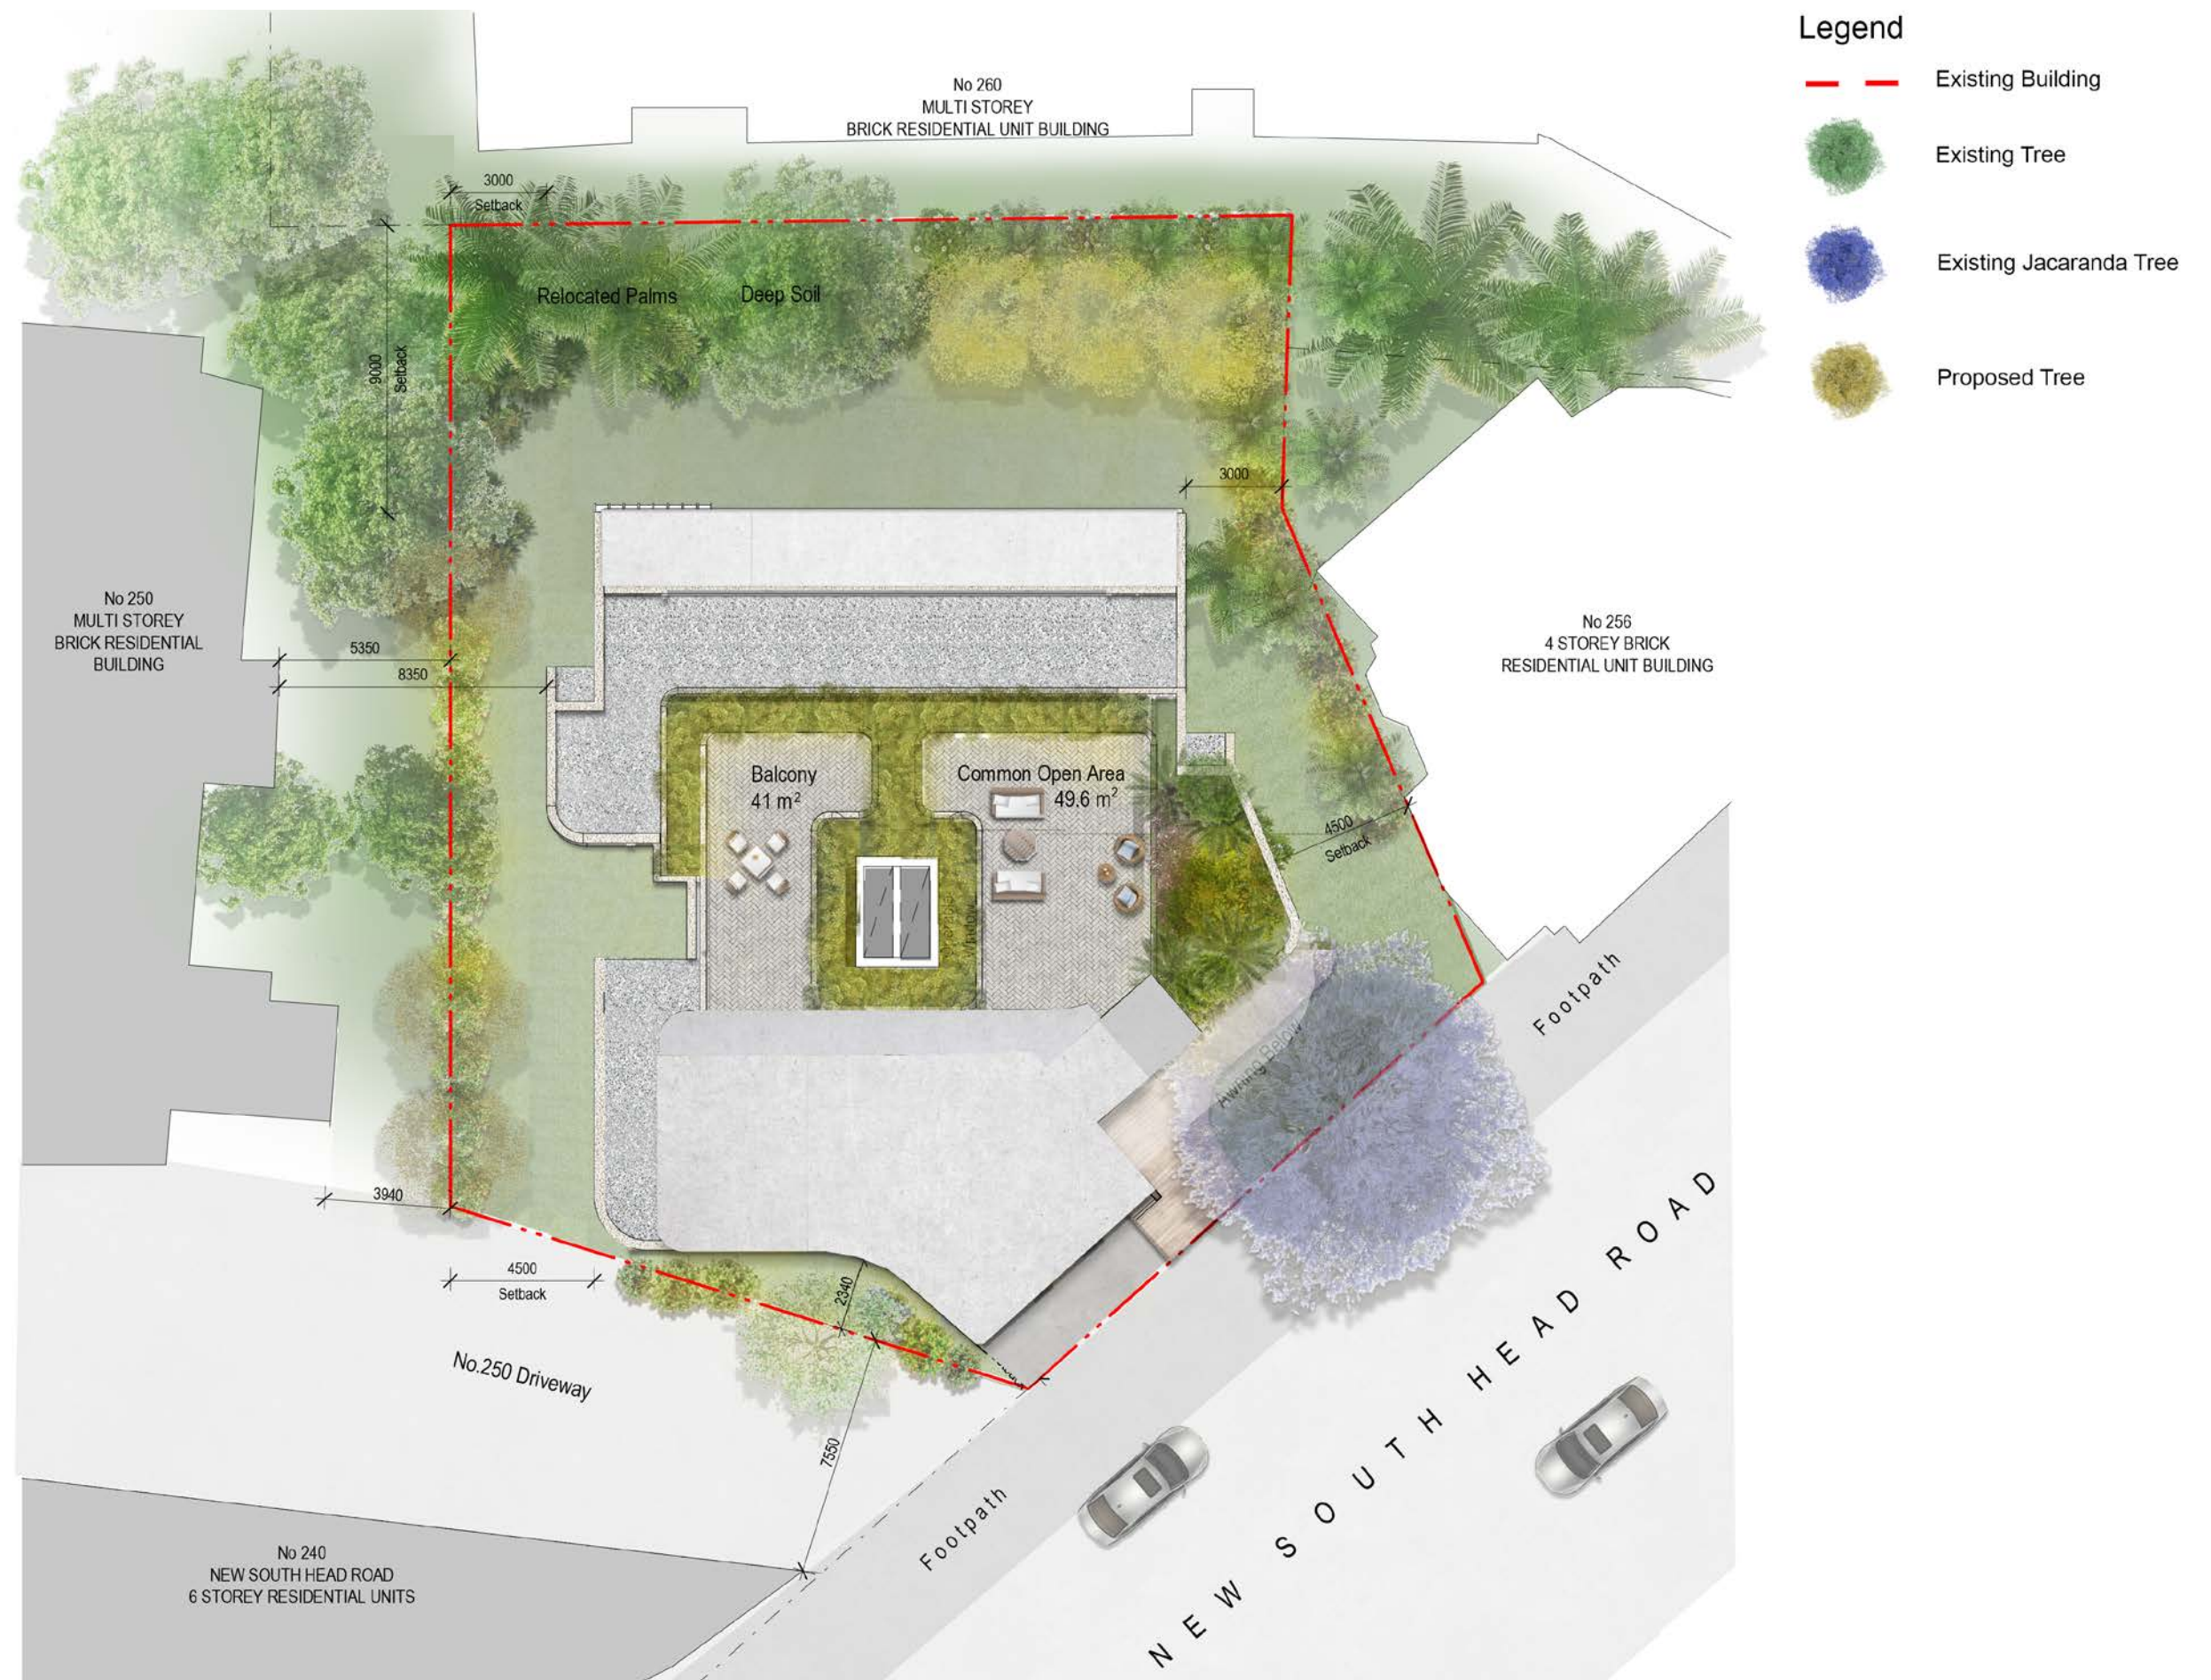

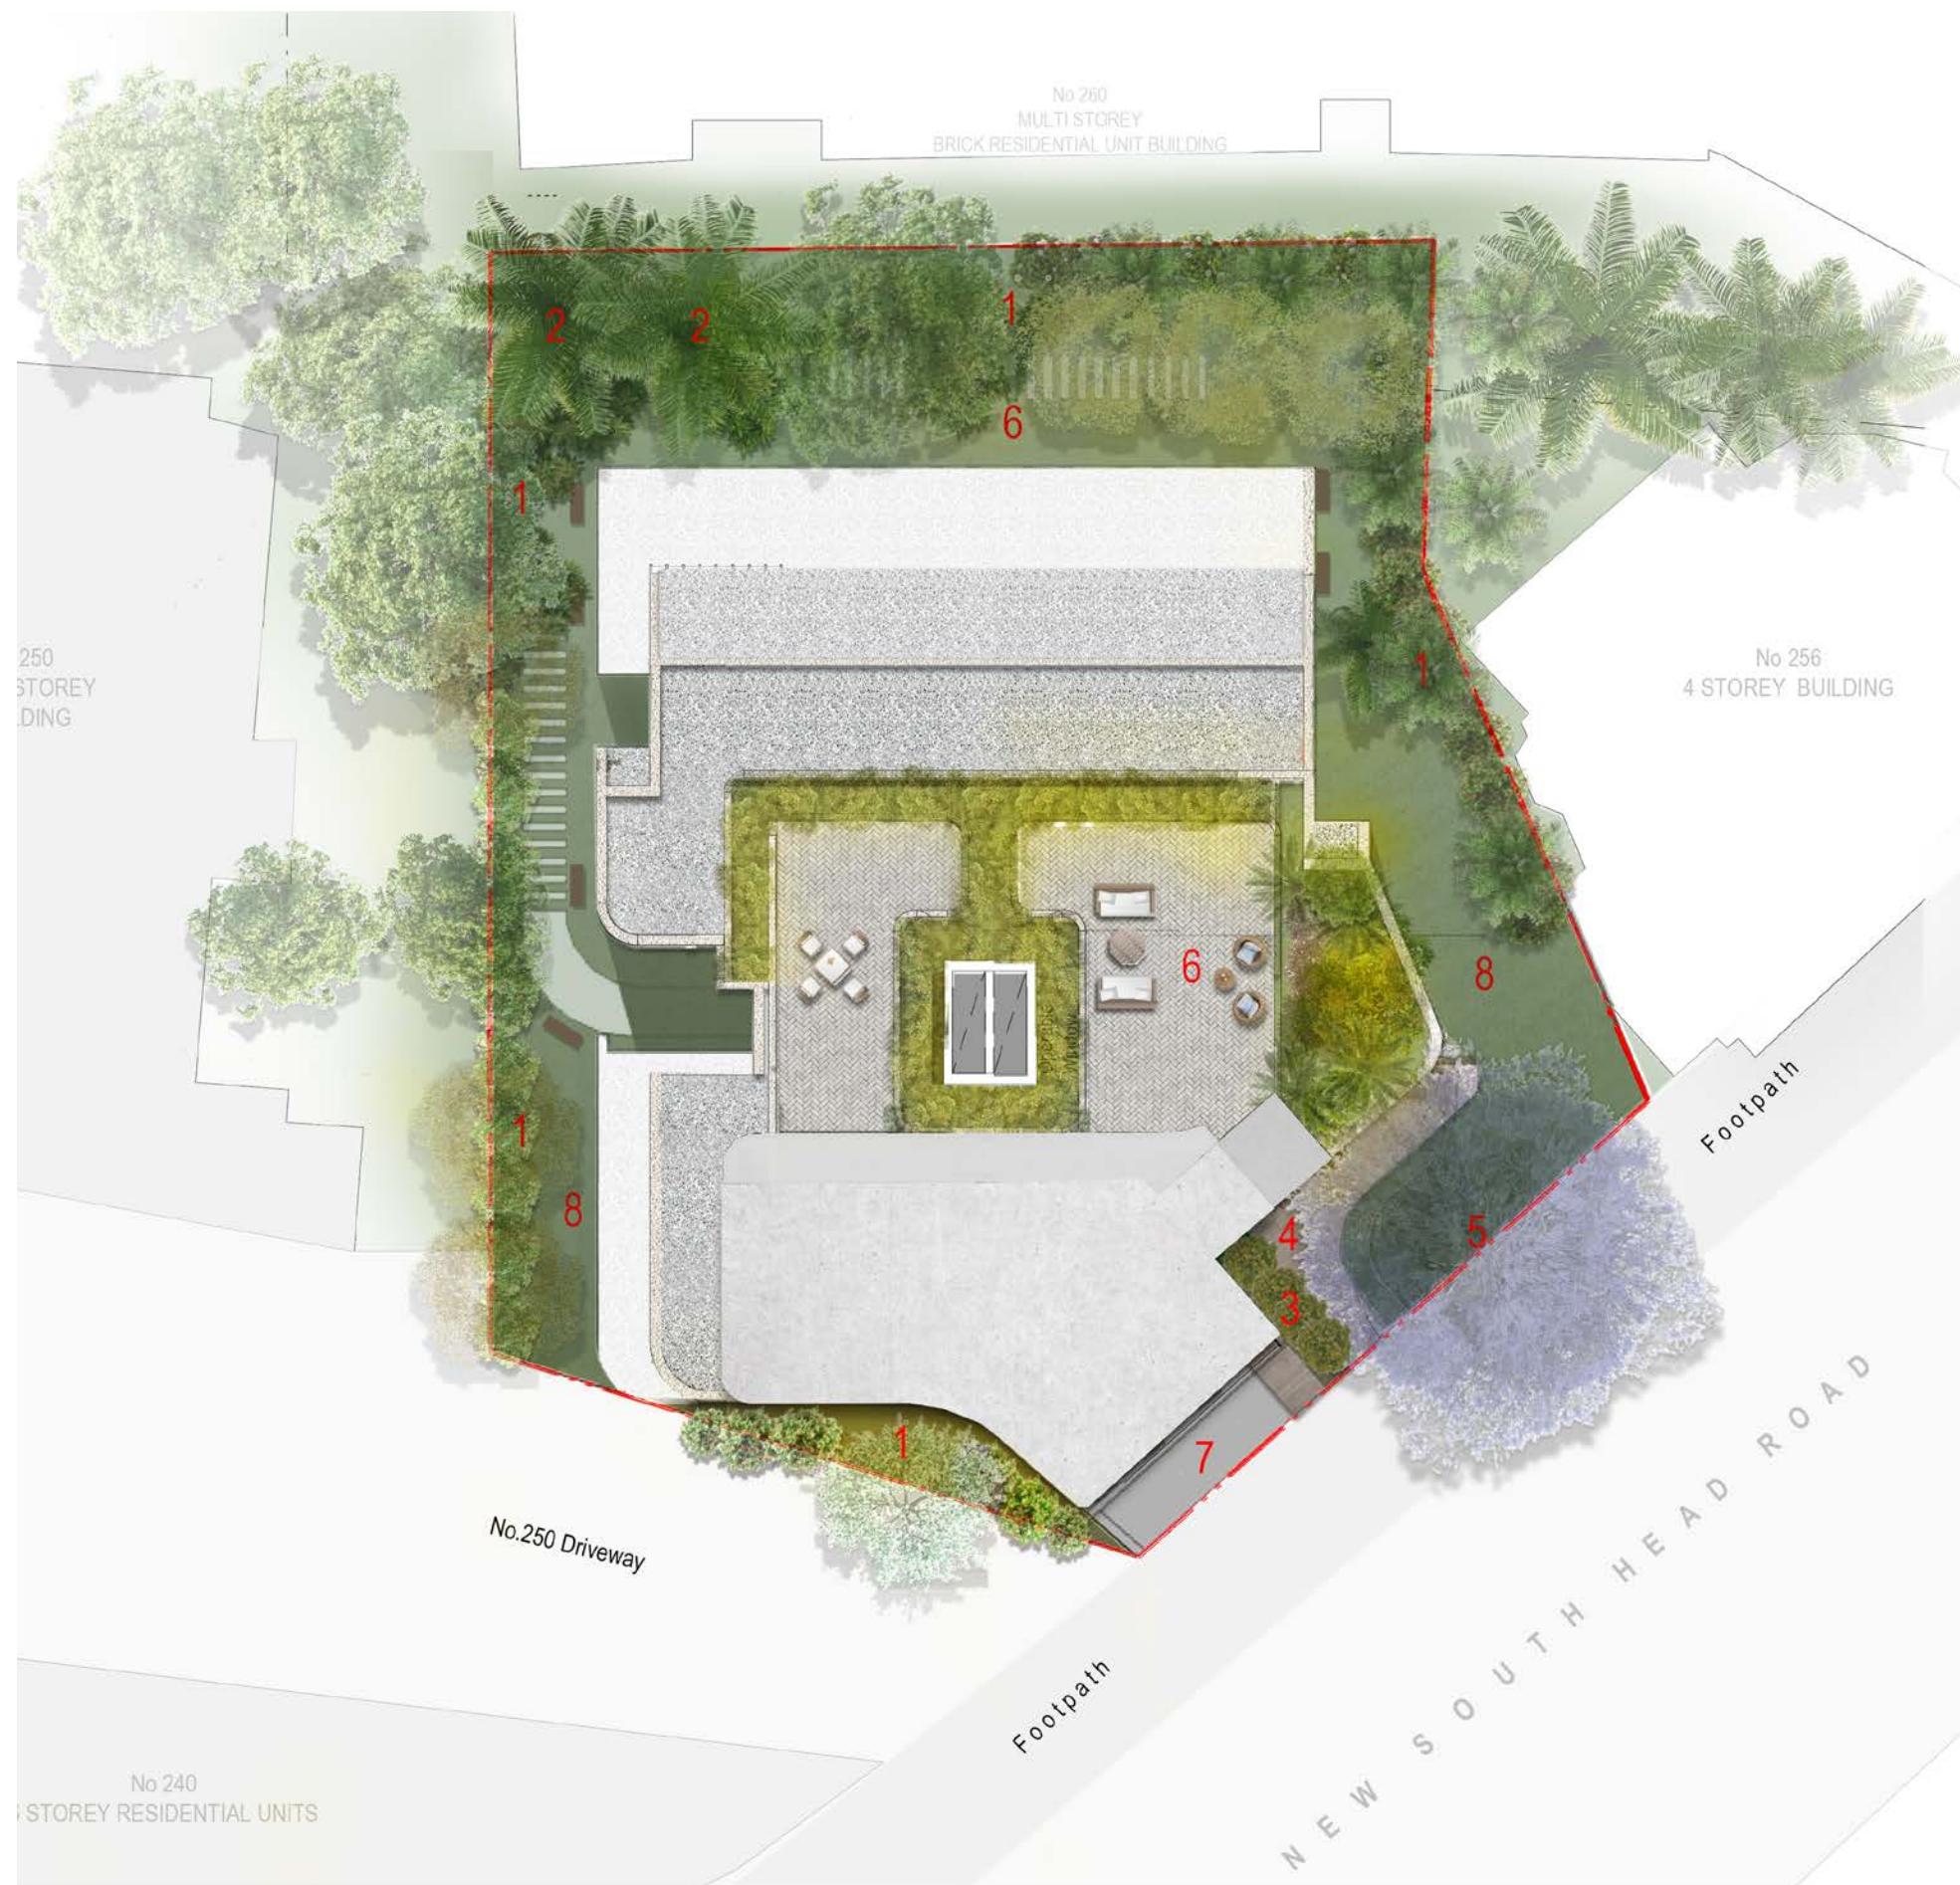


- 1 Buffer Planting
- 2 Relocated Palm Trees
- 3 Garden Bed
- 4 Access Deck from Street to Entry
- 5 Existing Jacaranda Tree
- 6 Communal Open Space
- 7 Driveway
- 8 Lawn
- Landscape on Structure
- Deep Soil

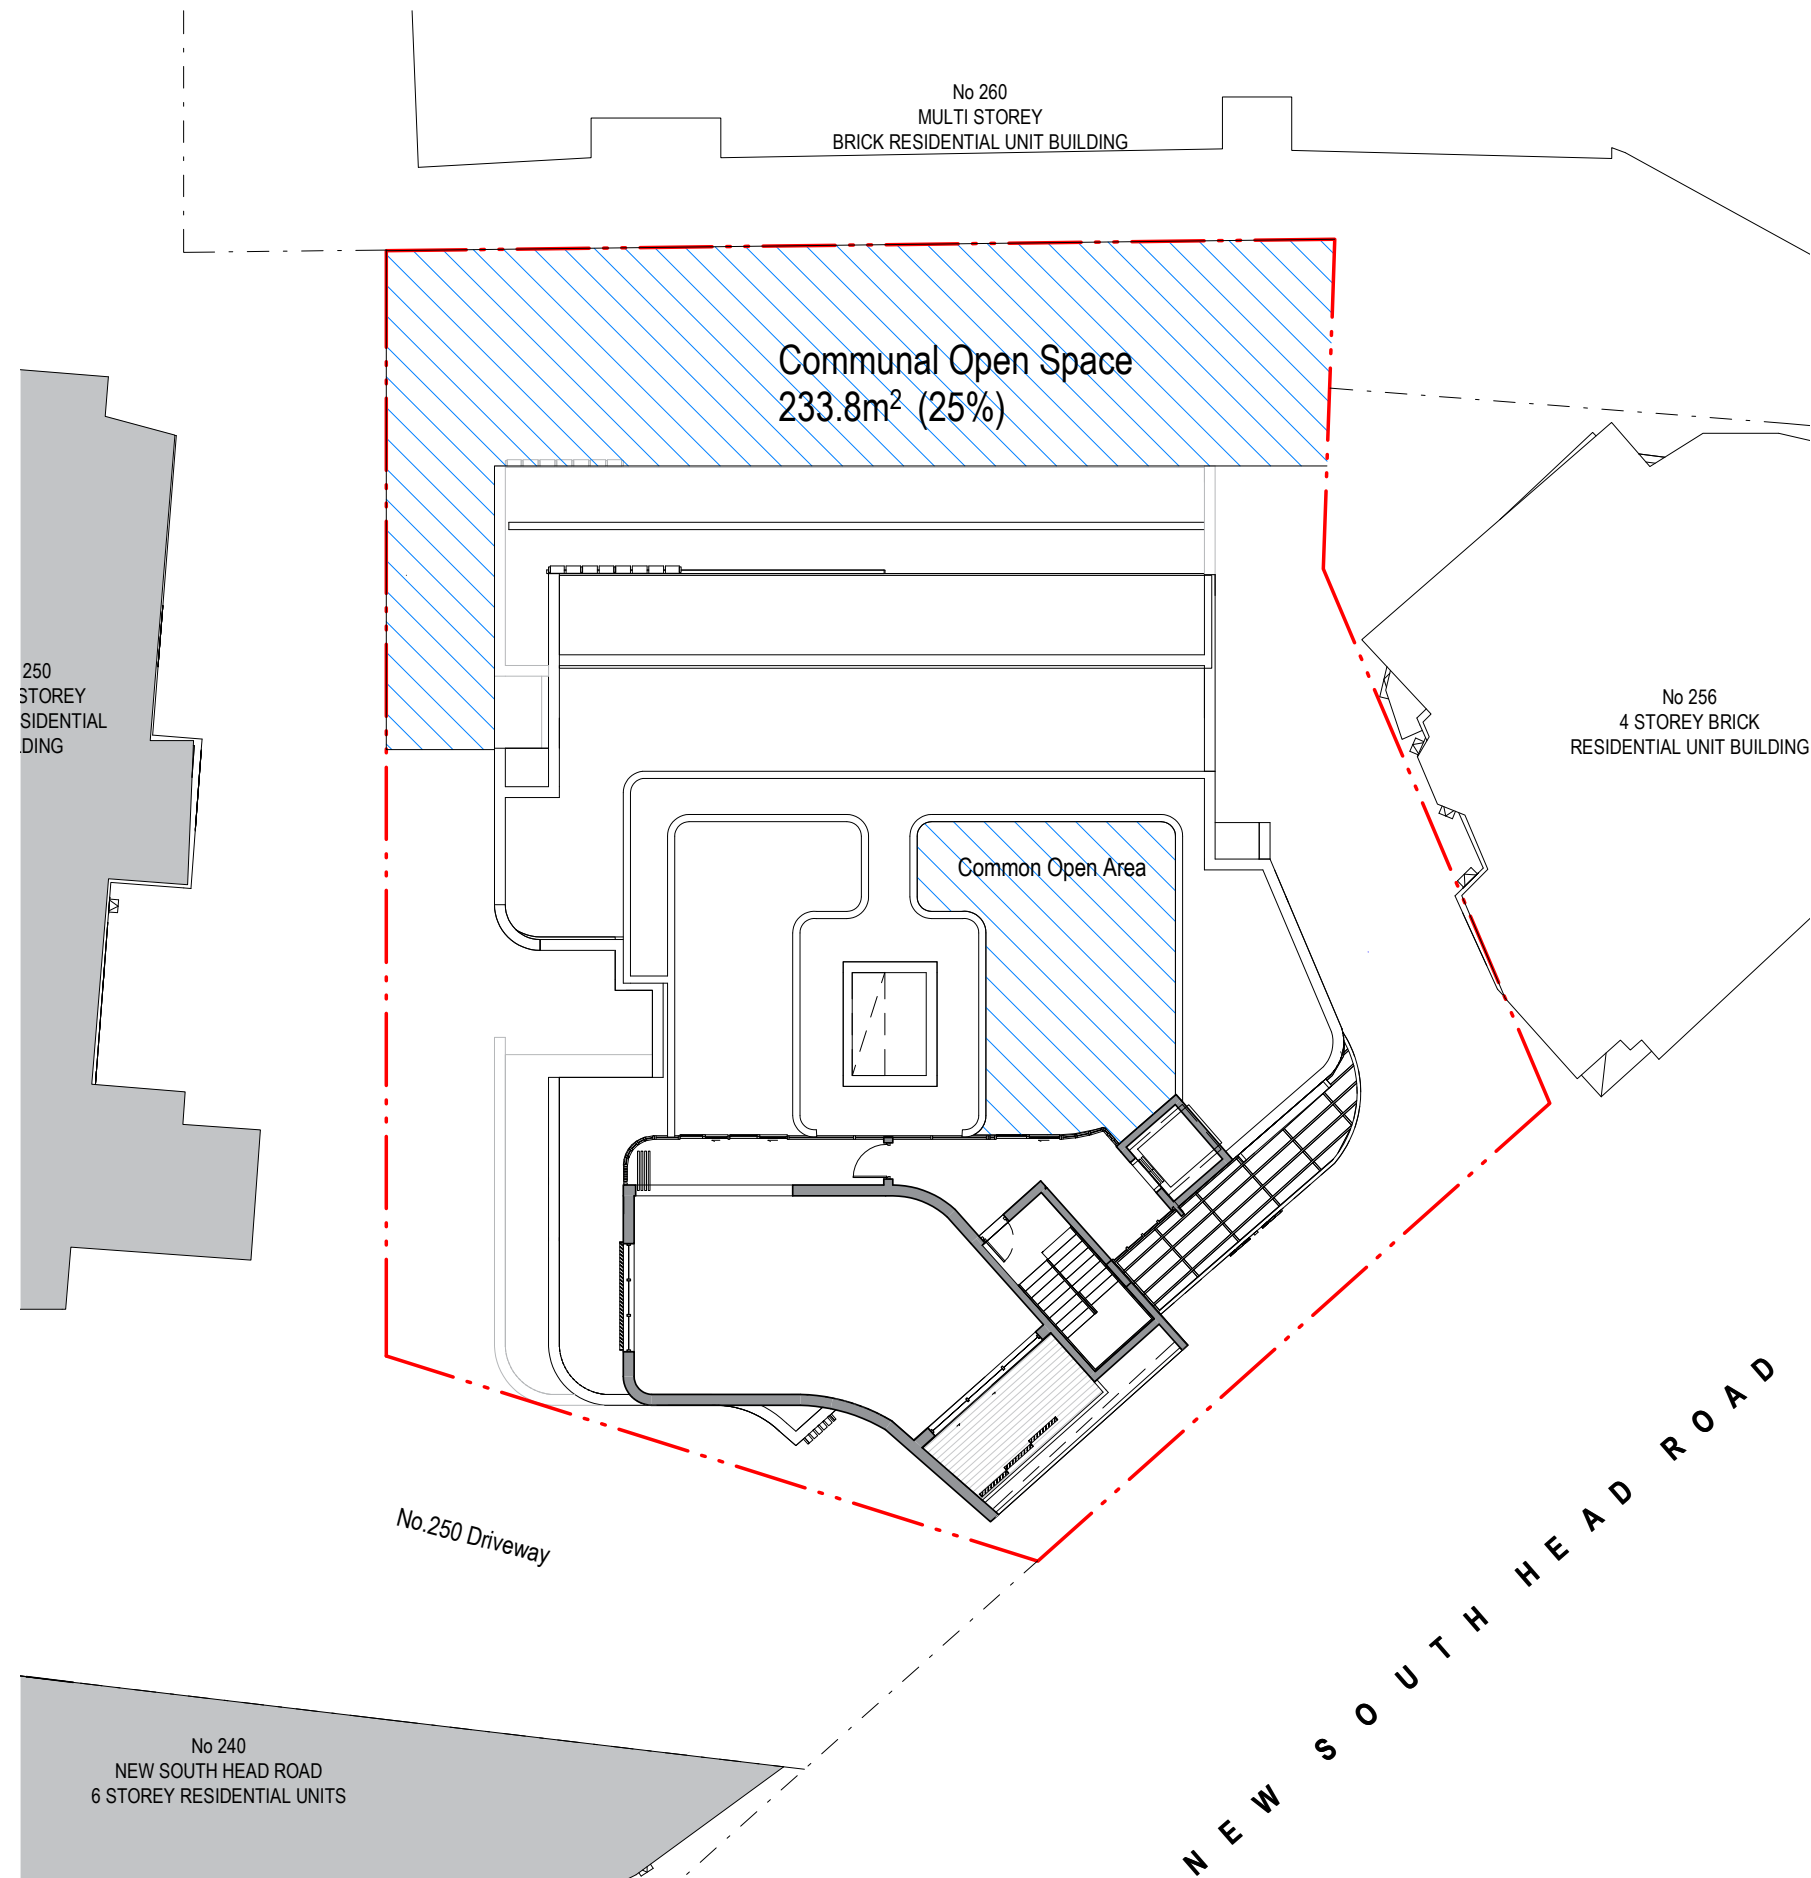


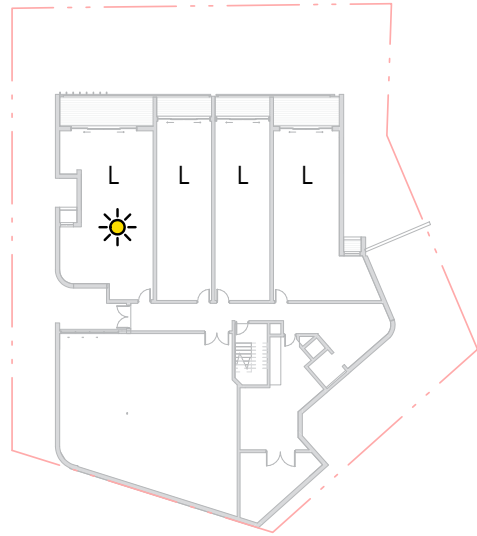


1 **Area Plan**
Level 01 1 : 500

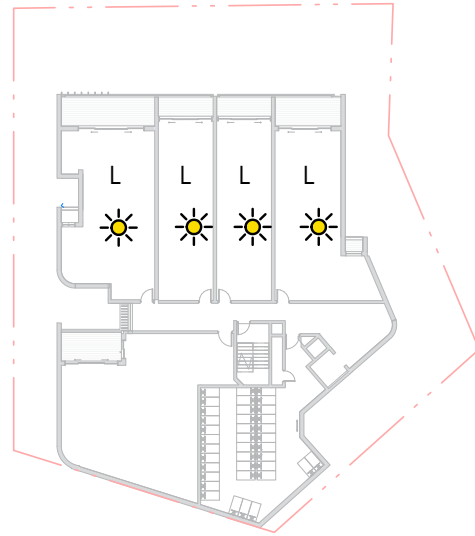


2 **Area Plan**
Level 02 1 : 500

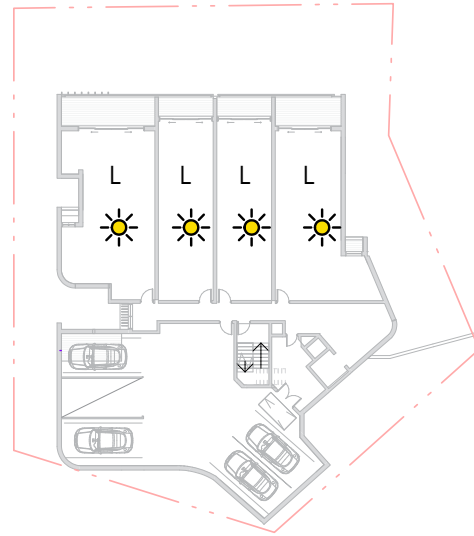


3 **Area Plan**
Level 03 1 : 500

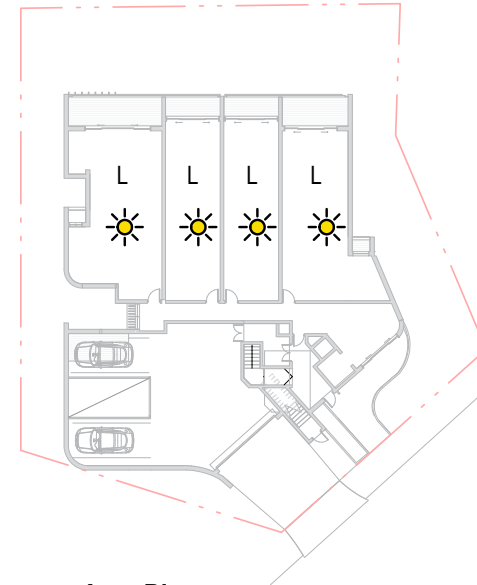


4 **Area Plan**
Level 04 1 : 500

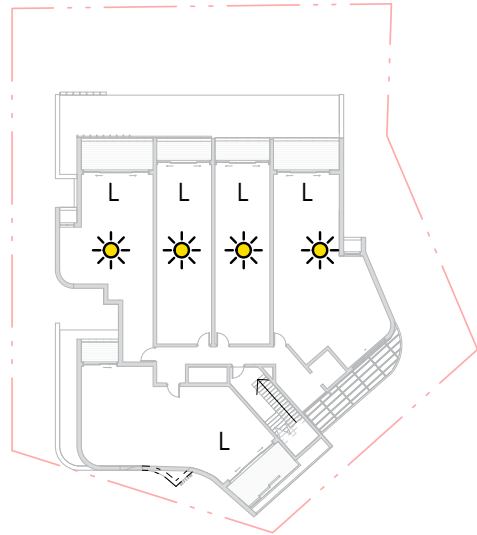


5 **Area Plan**
Level 05 1 : 500

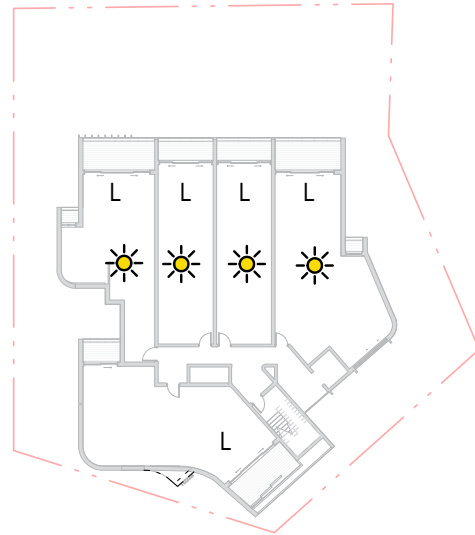

6 **Area Plan**
Level 06 1 : 500

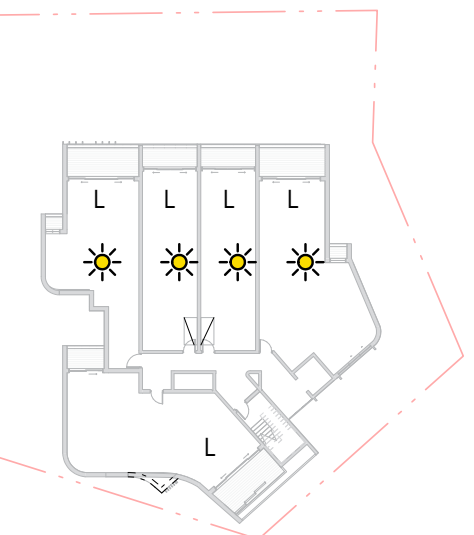


7 **Area Plan**
Level 07 1 : 500

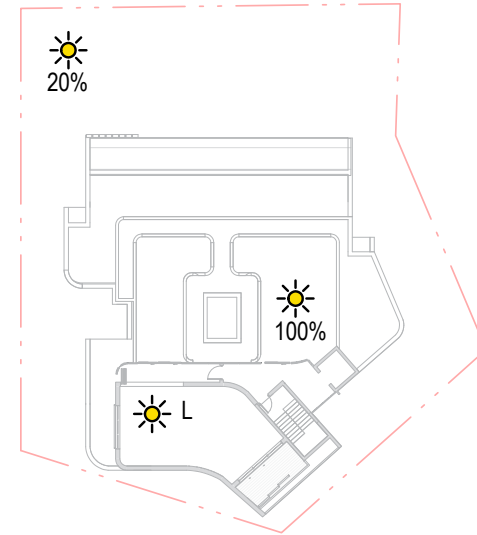


8 **Area Plan**
Roof 1 : 500

Total Units 33
Solar Access Units (>2hrs) 26 (78.8%)
Solar Access Units (<15mins) 2 (6%)
100 % of Roof Top Communal Open Space
that receives 2 hrs sun
20 % of Ground Floor Communal Open Space
that receives 2 hrs sun
37 % of Total Communal Open Space
that receives 2 hrs sun

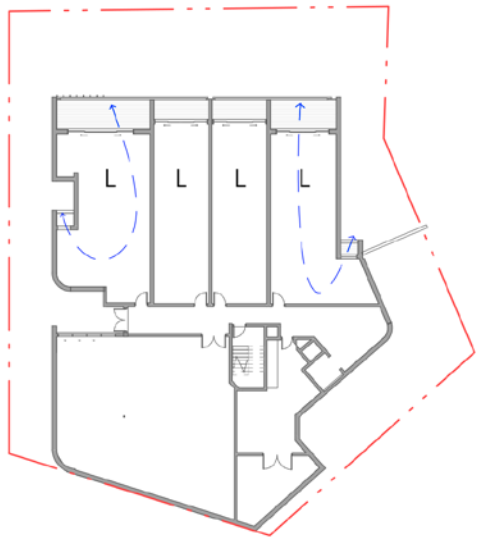


1 **Area Plan**
Level 01 1 : 500

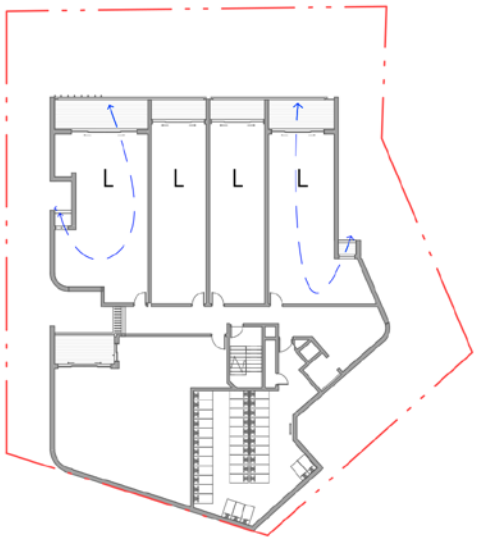


2 **Area Plan**
Level 02 1 : 500




3 **Area Plan**
Level 03 1 : 500

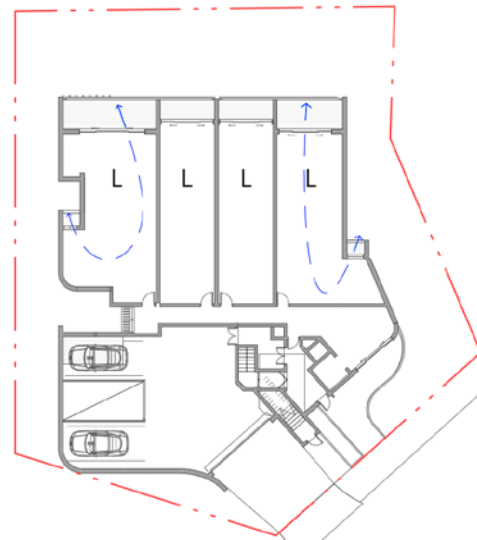


4 **Area Plan**
Level 04 1 : 500

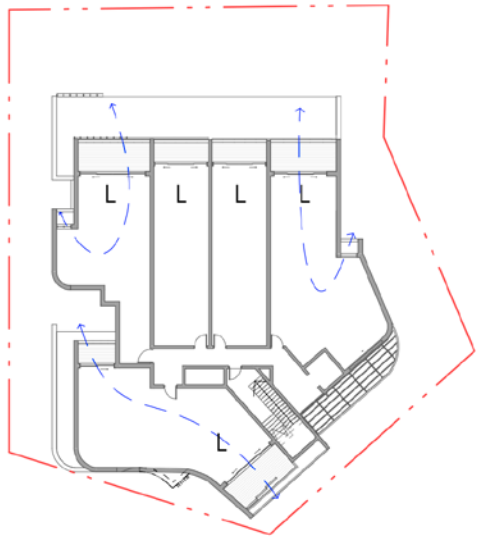


5 **Area Plan**
Level 05 1 : 500

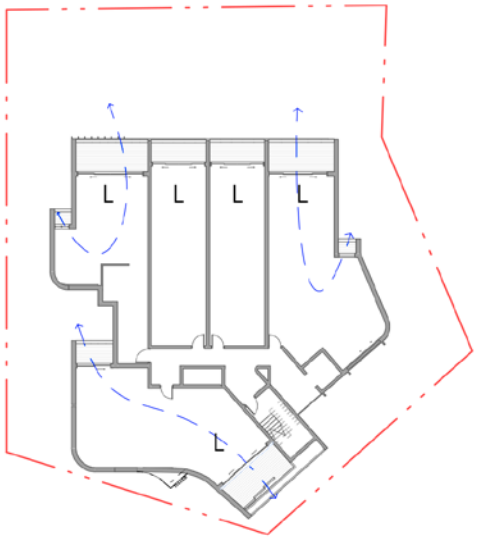

6 **Area Plan**
Level 06 1 : 500

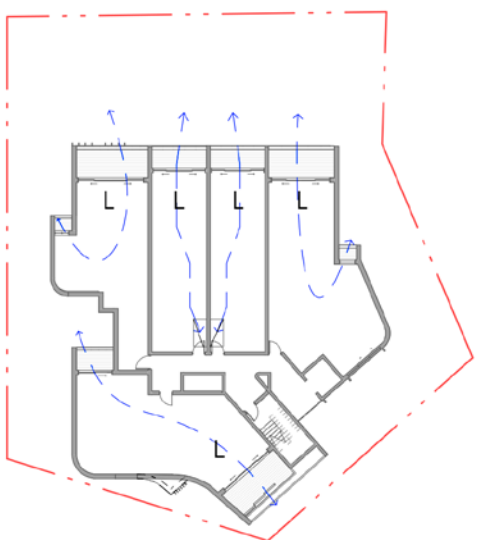

7 **Area Plan**
Level 07 1 : 500

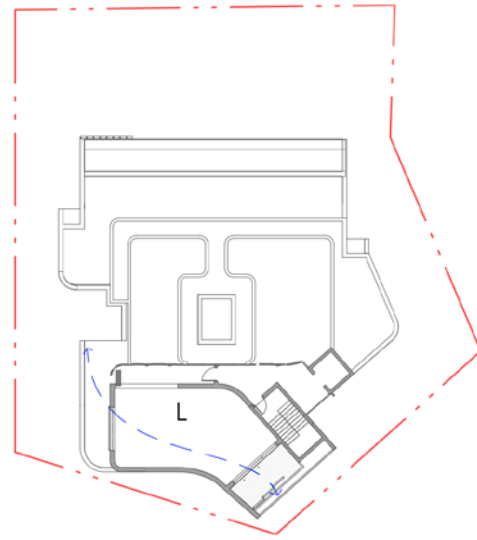

8 **Area Plan**
Roof 1 : 500

Total Units 33
Cross Ventilation Units 20 (60.6 %)

