



282-284 Victoria Avenue, Chatswood
Planning Proposal Landscape Concept
December 2020






Street tree planting to Council Public Domain controls



Asphalt & paving bands to secondary street frontages to Council Public Domain controls



Unit paving on primary street frontages to Council Public Domain controls

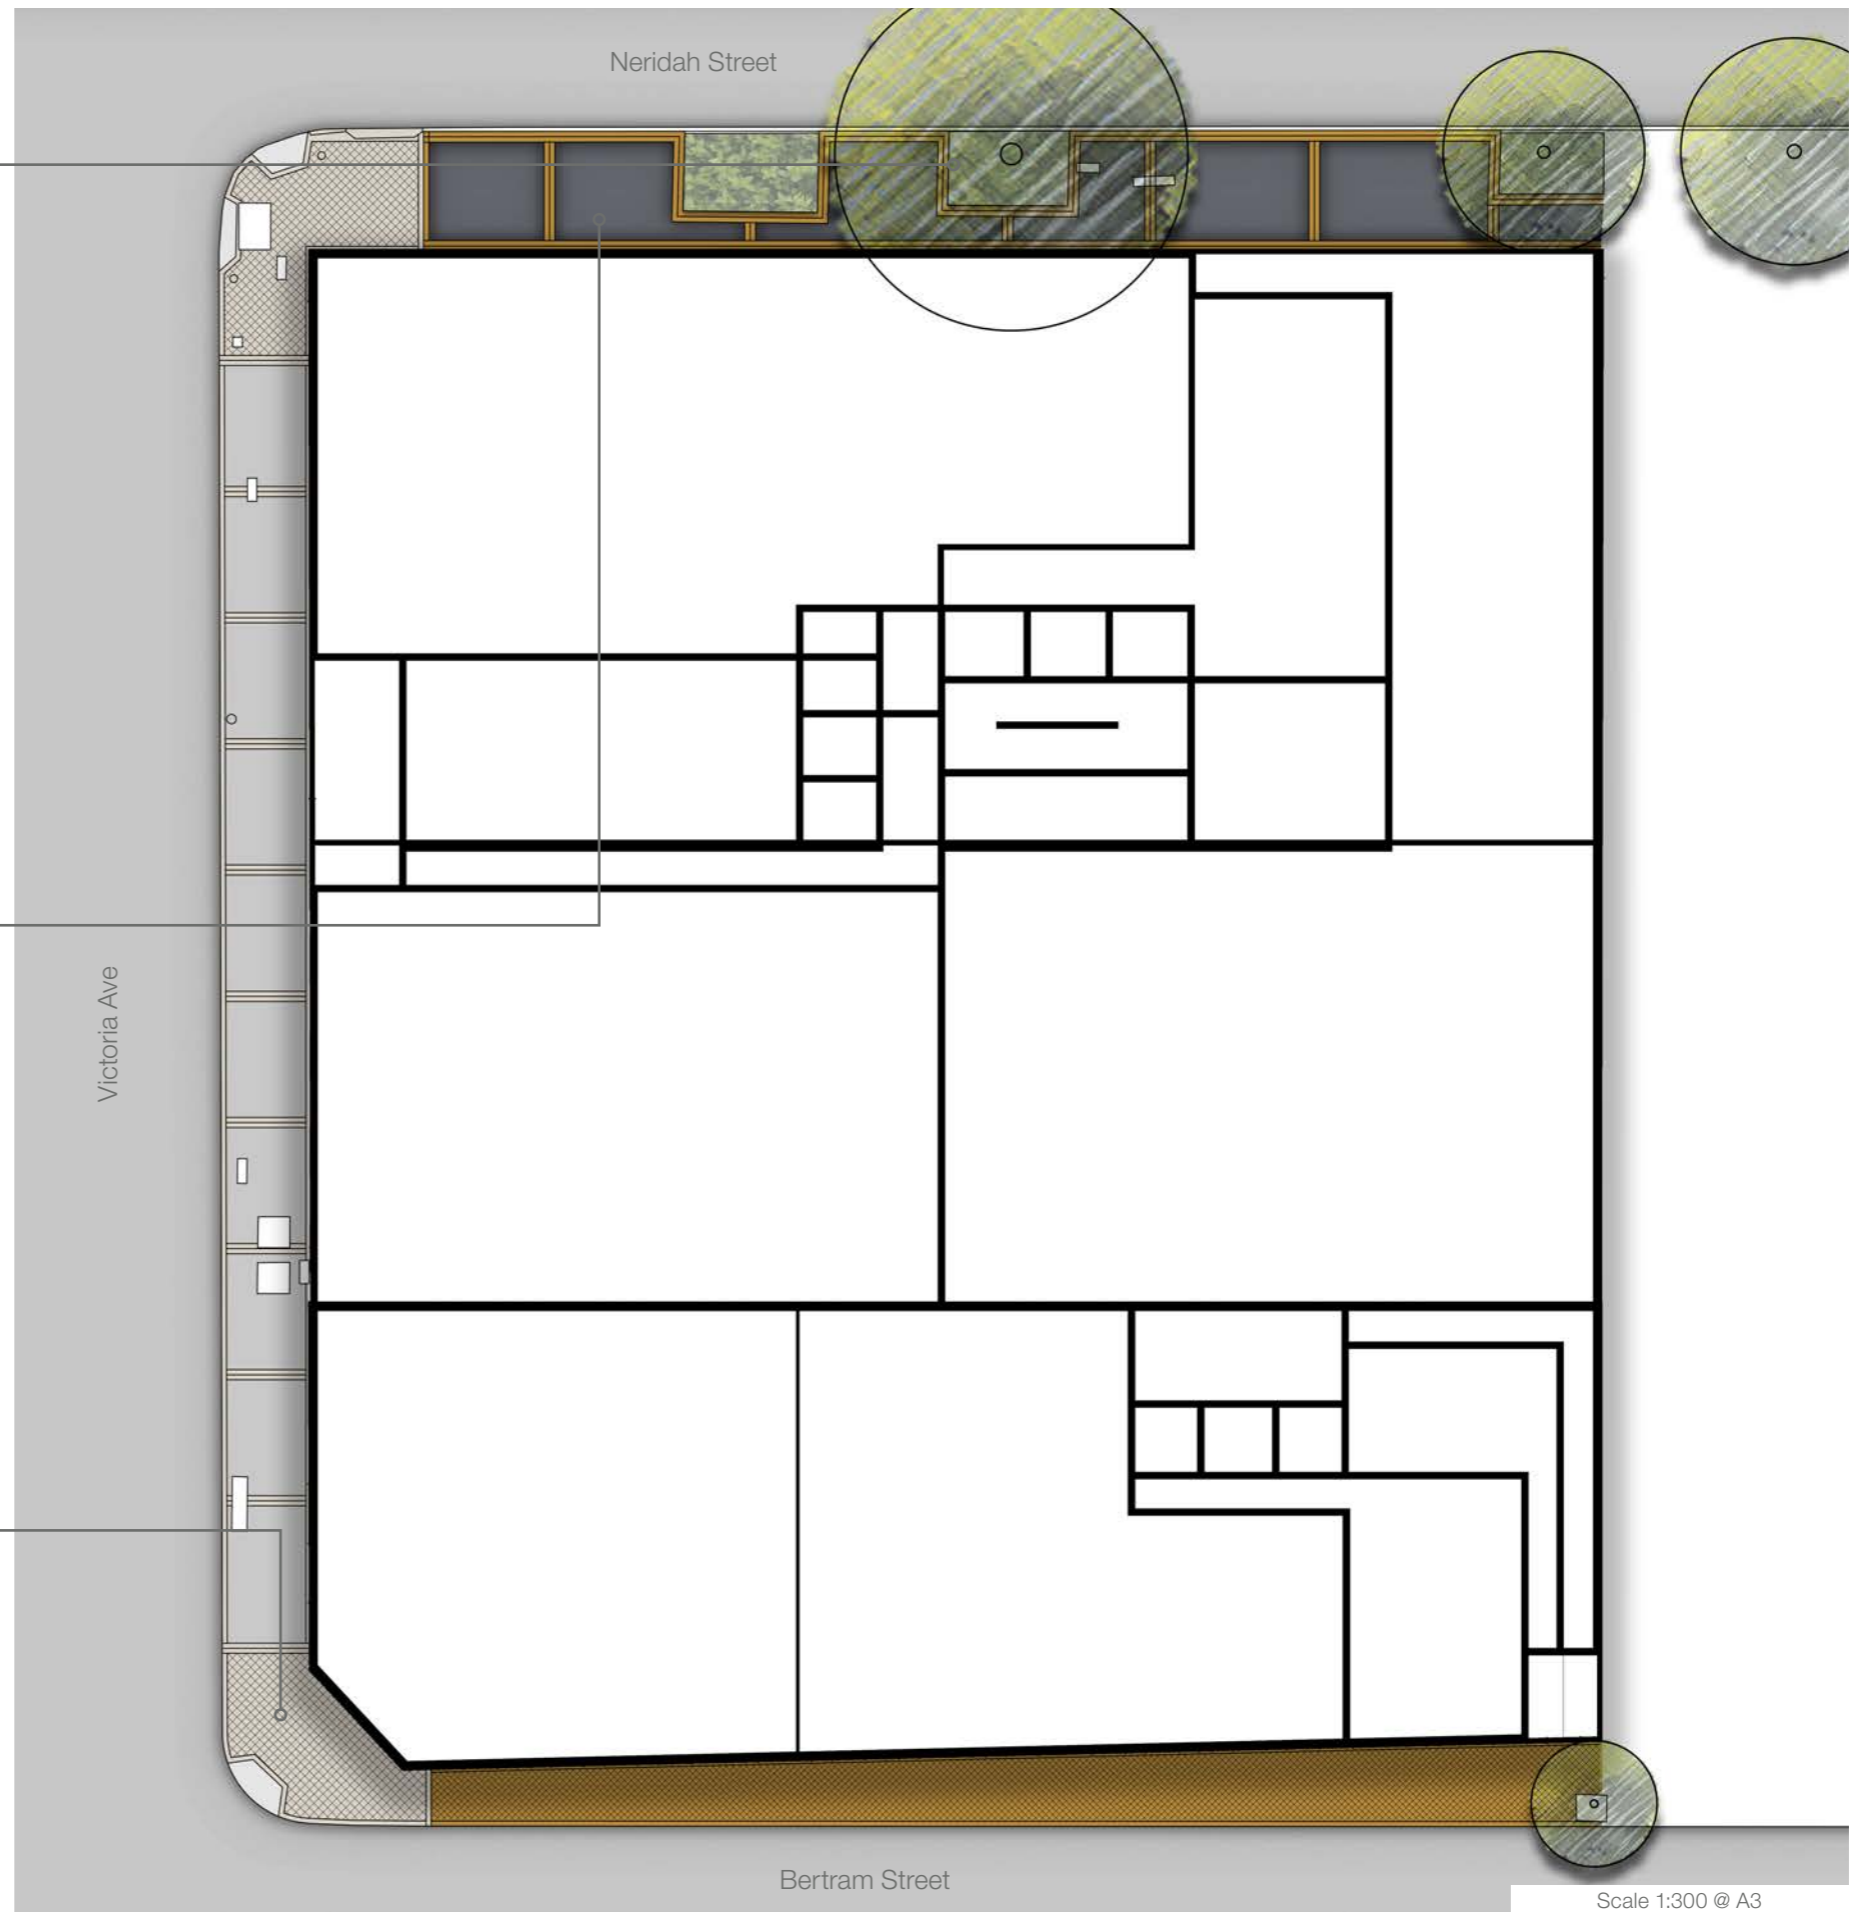

Scale 1:300 @ A3






Cascading planting



Office breakout spaces



Planting to street frontages
at podium level

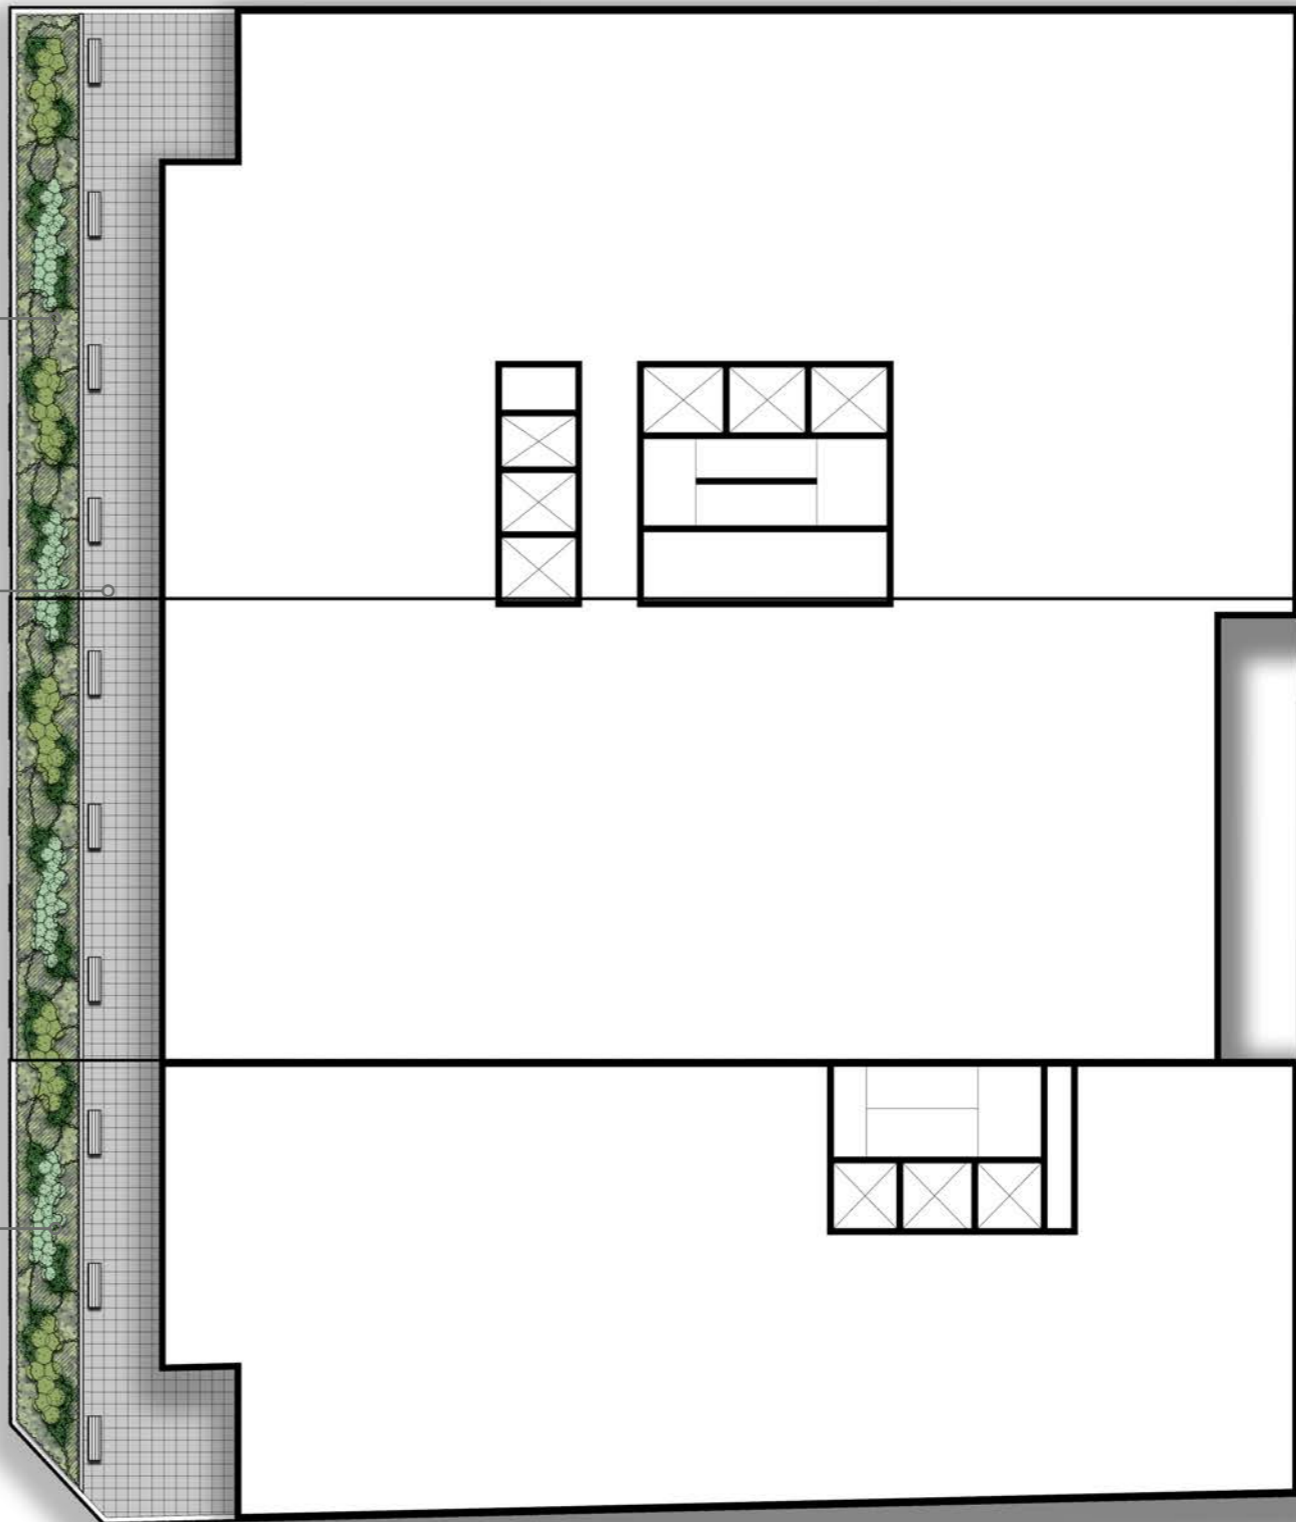

Scale 1:300 @ A3






Cascading planting



High quality paver finishes



Shade tolerant planting

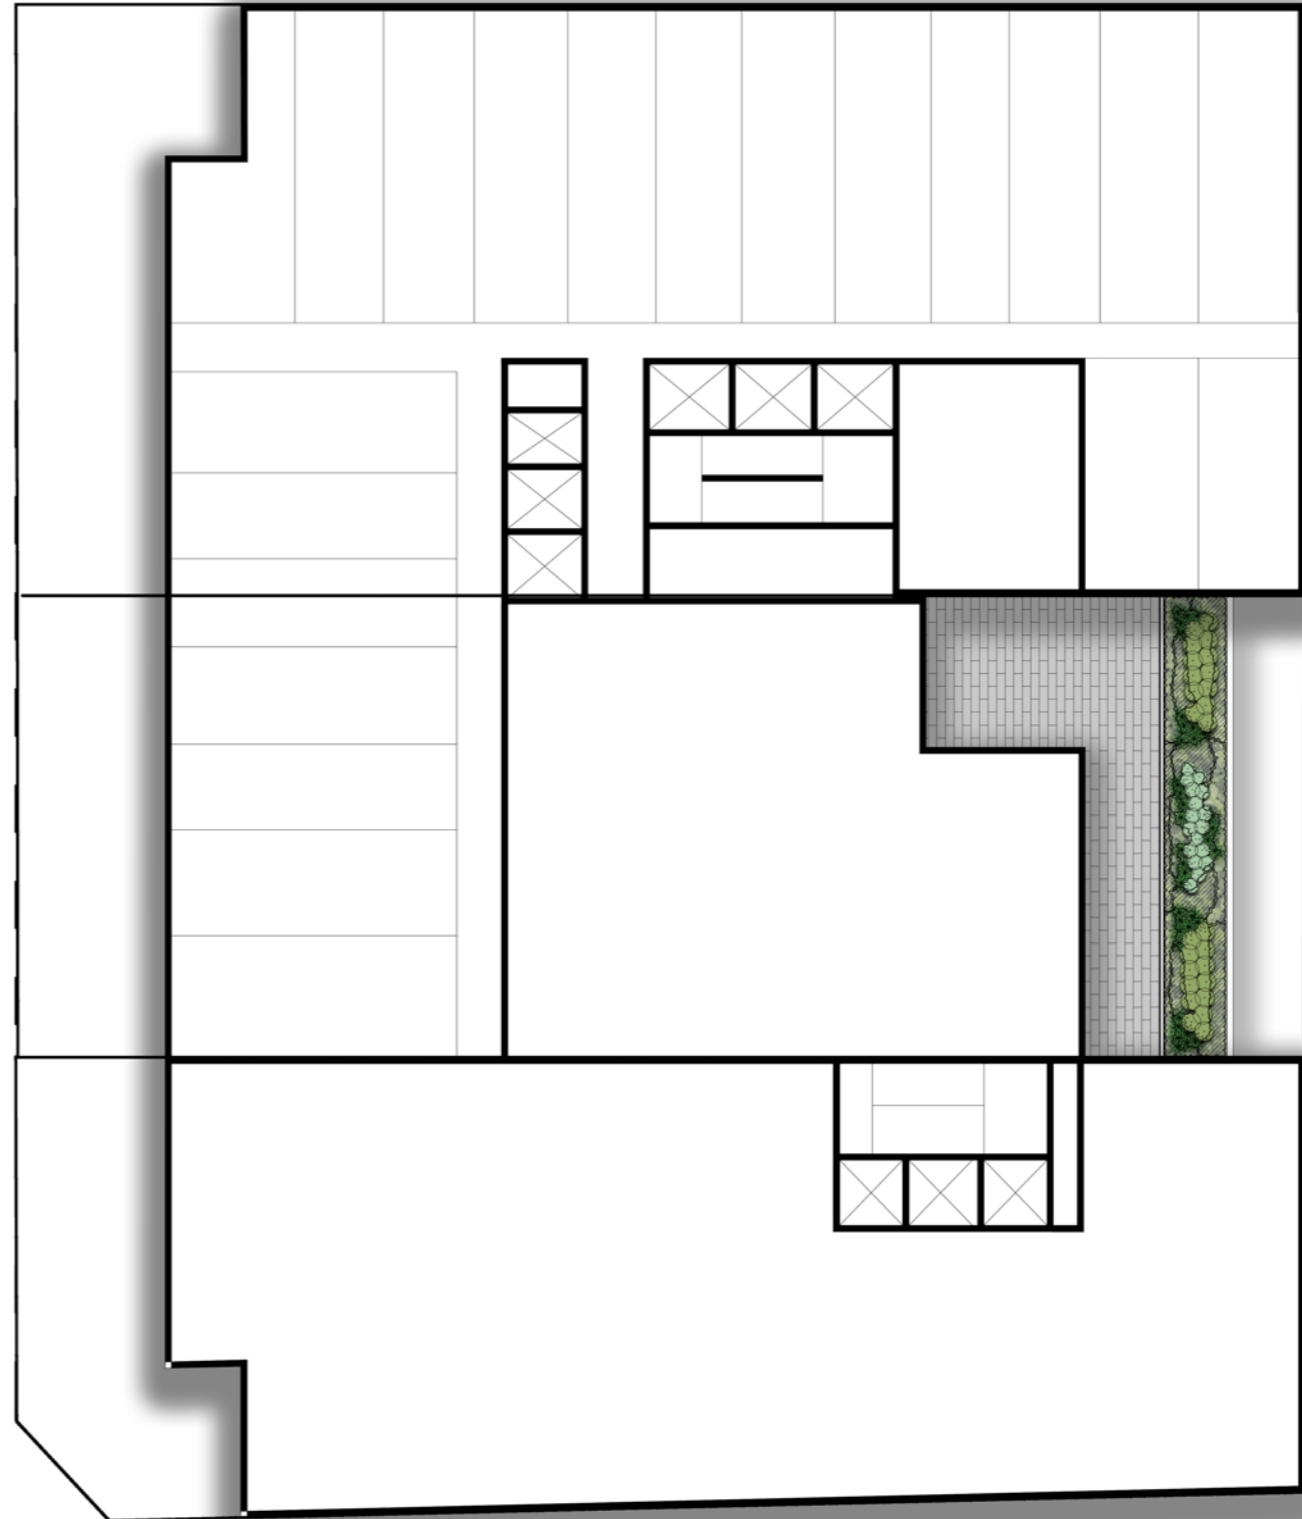

Scale 1:300 @ A3






Cascading planting



Office breakout spaces



Shade tolerant planting

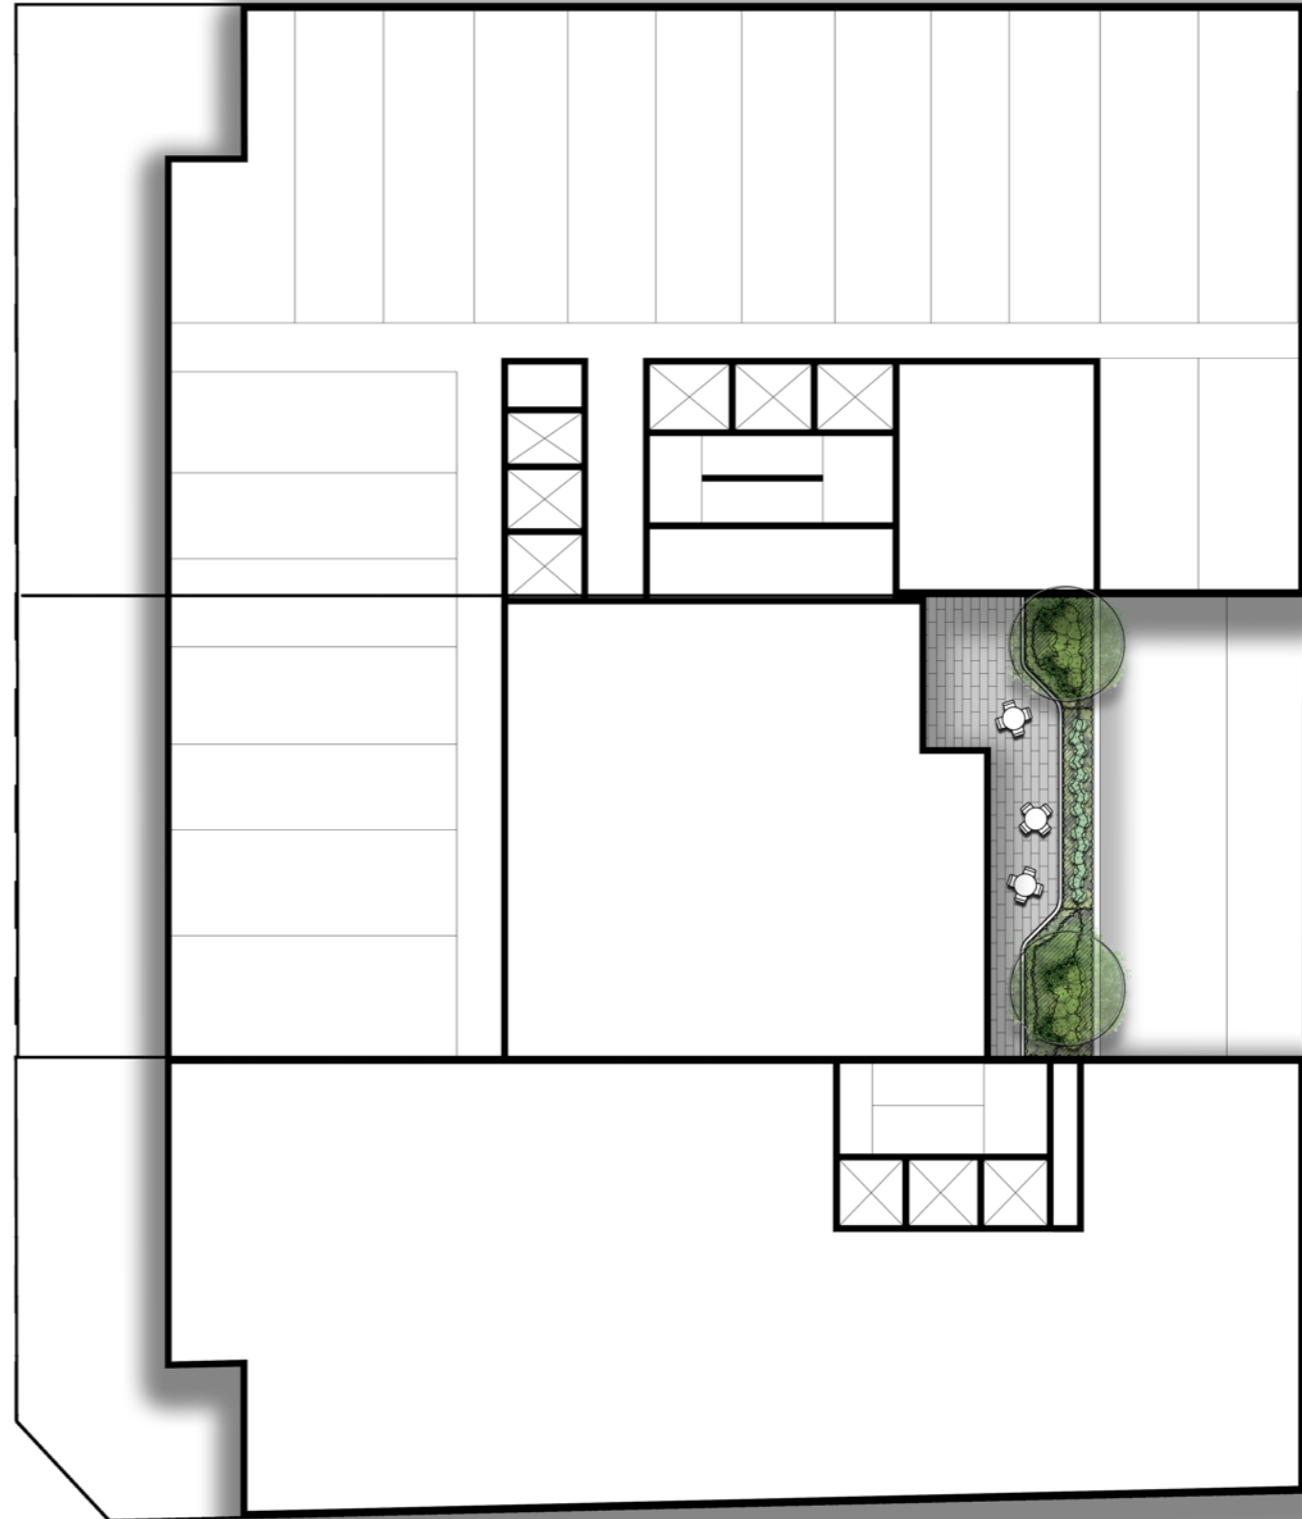

Scale 1:300 @ A3




Cascading planting



Dining and relaxation amenity



Small tree planting

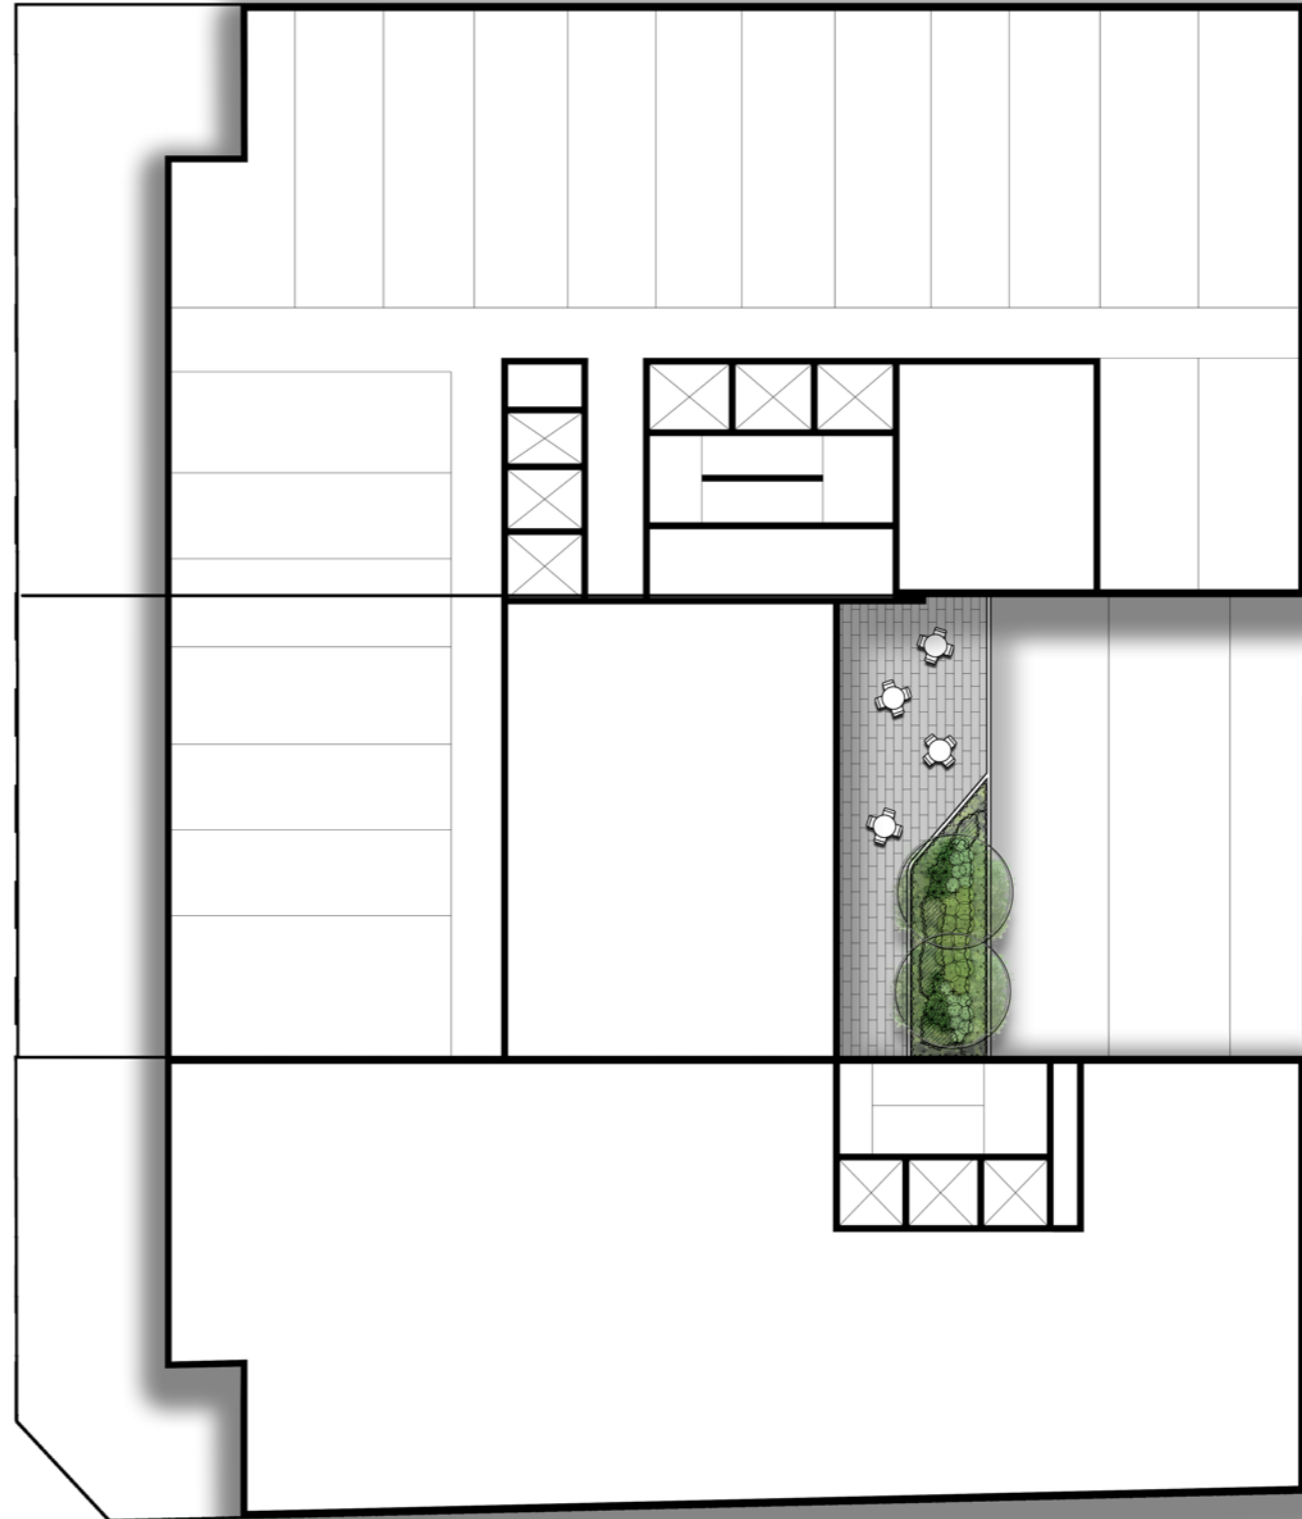

Scale 1:300 @ A3



Rooftop tree planting



Dense privacy planting




Communal dining facilities



Passive lawn spaces



Outdoor seating

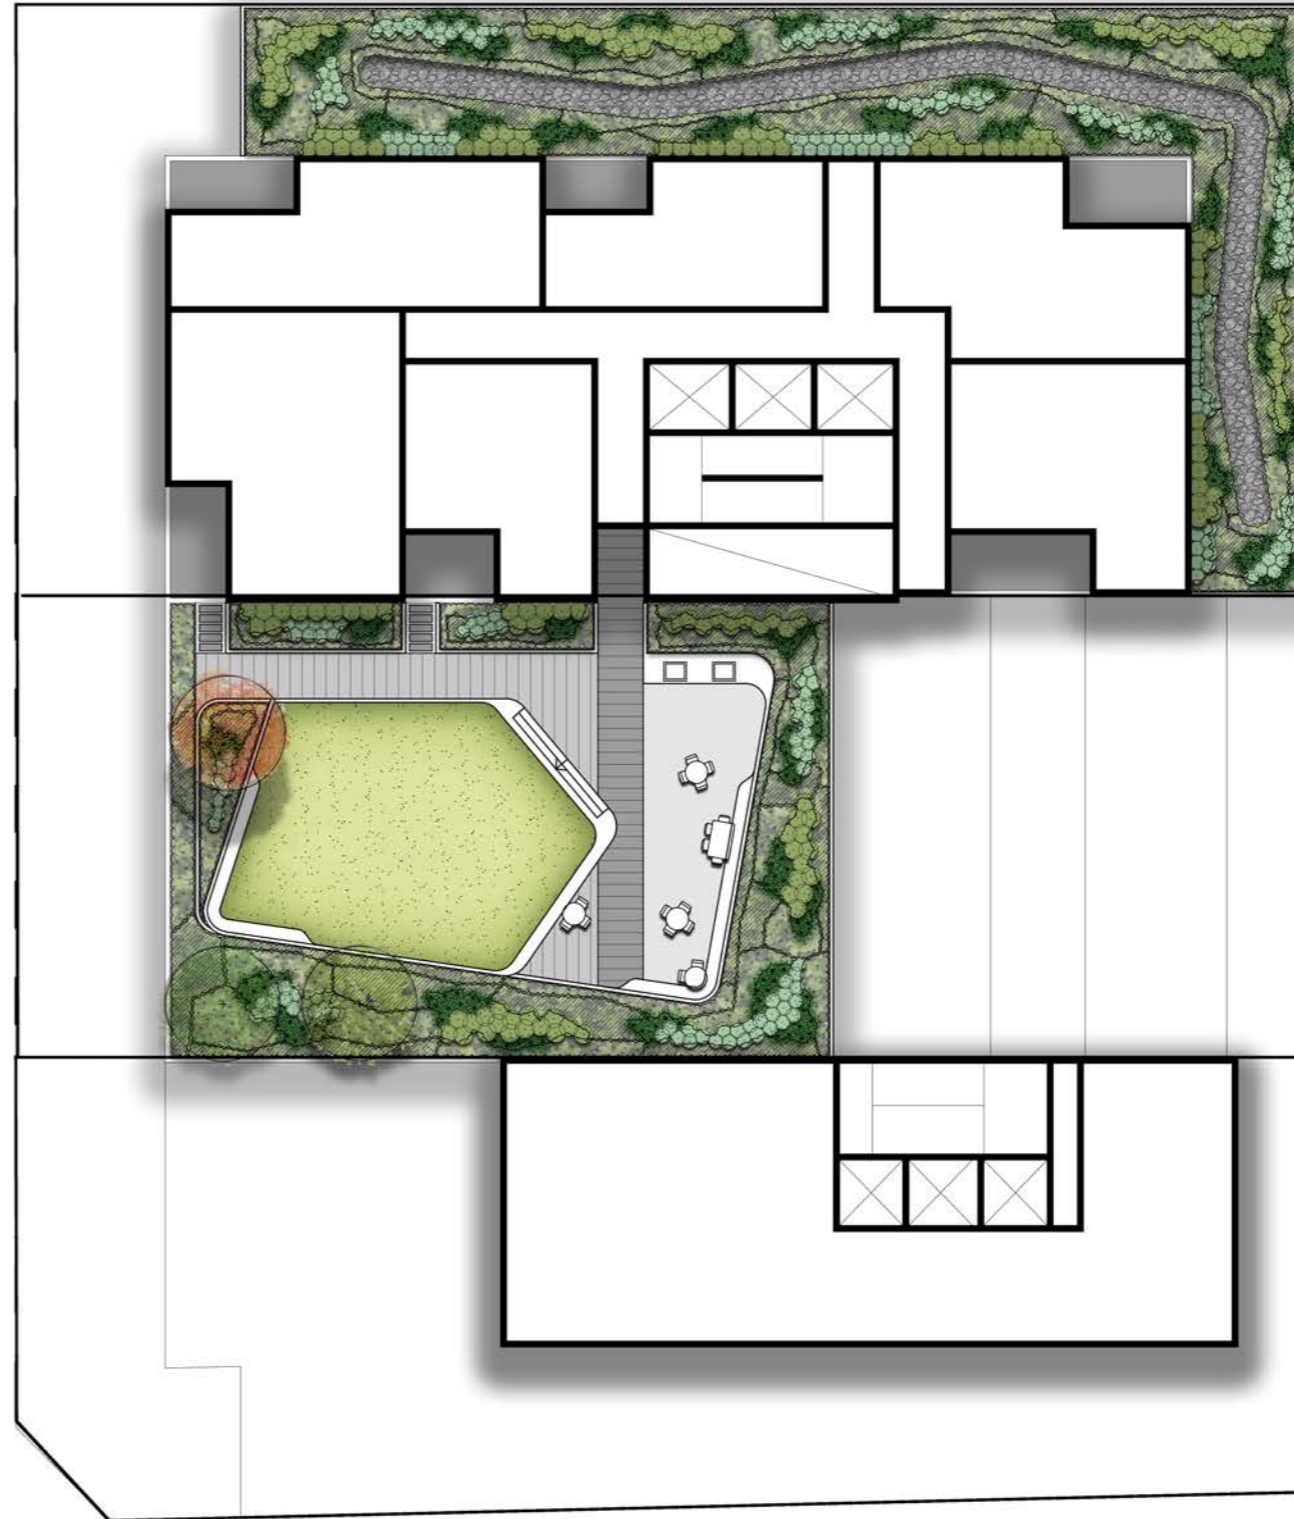

Scale 1:300 @ A3



Dense privacy planting



Rooftop tree planting



Passive lawn spaces



Communal dining facilities



Outdoor seating

