




EXISTING PROPOSED FORM

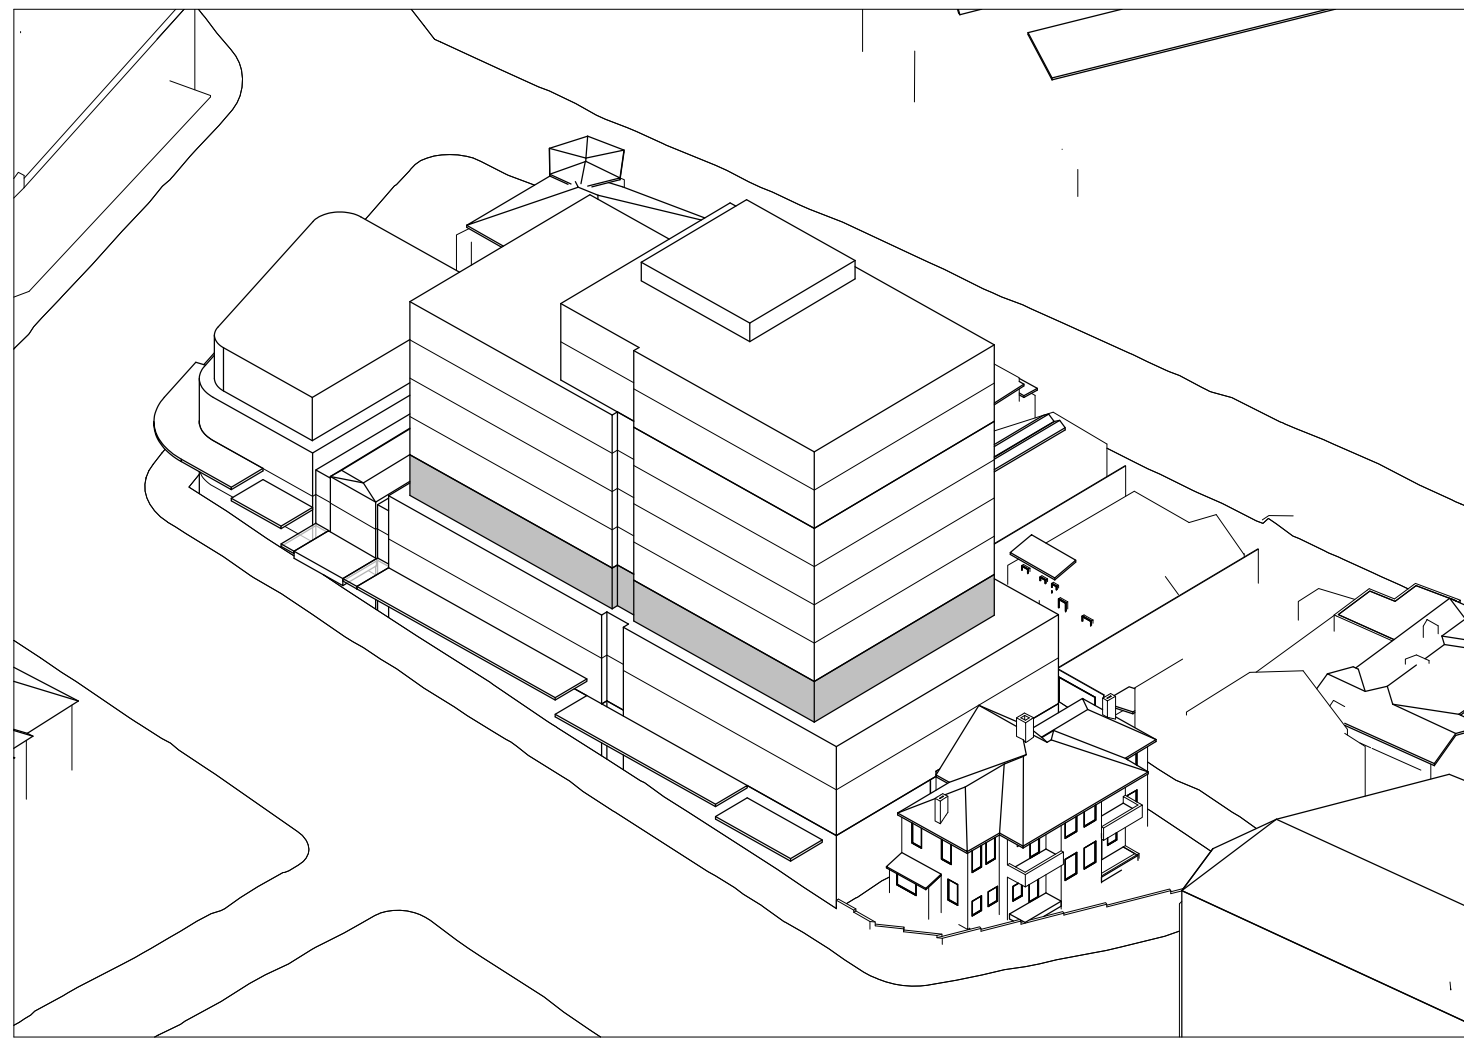






PROPOSED FORM OPTION 1

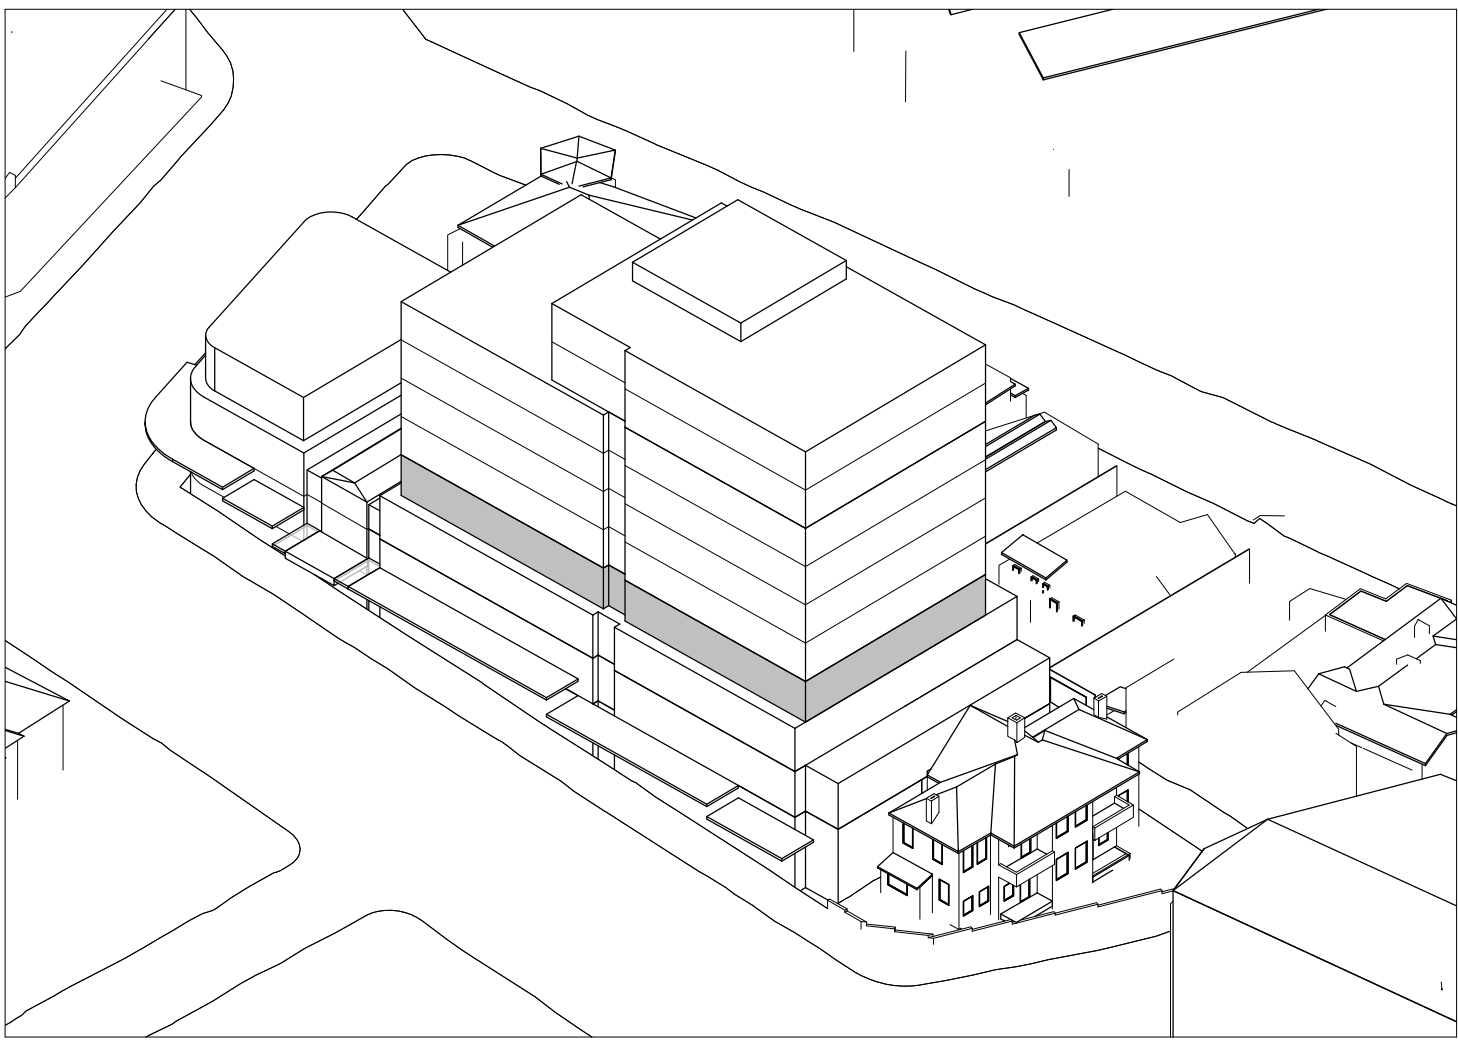

PROPOSED FORM OPTION 2

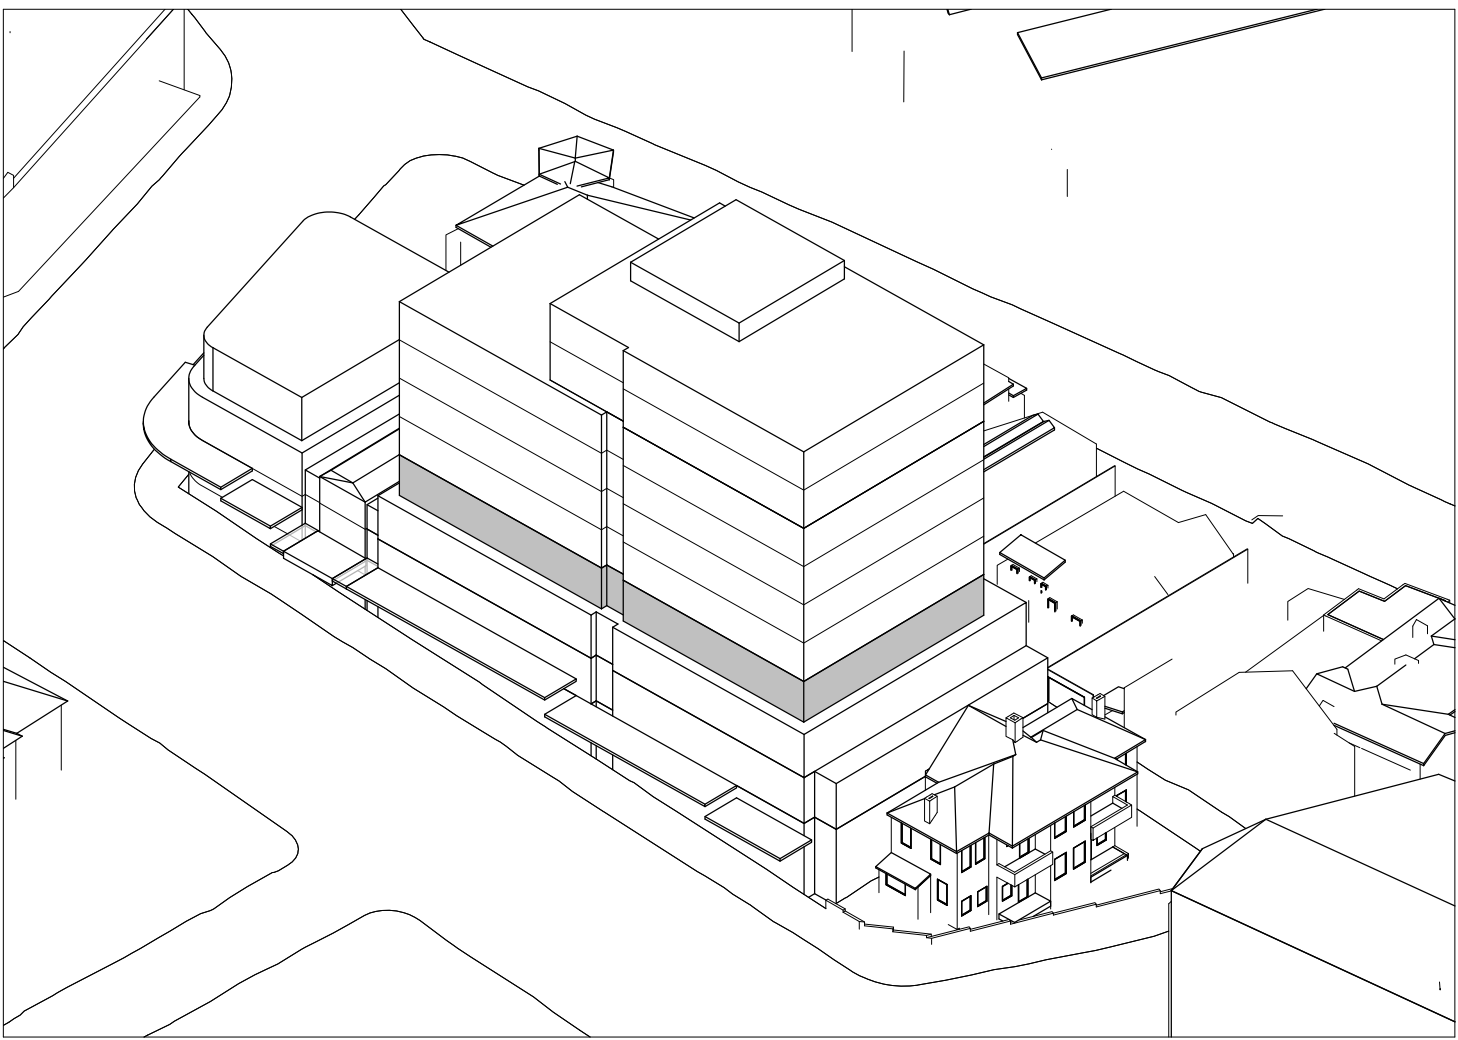

PROPOSED FORM OPTION 3B

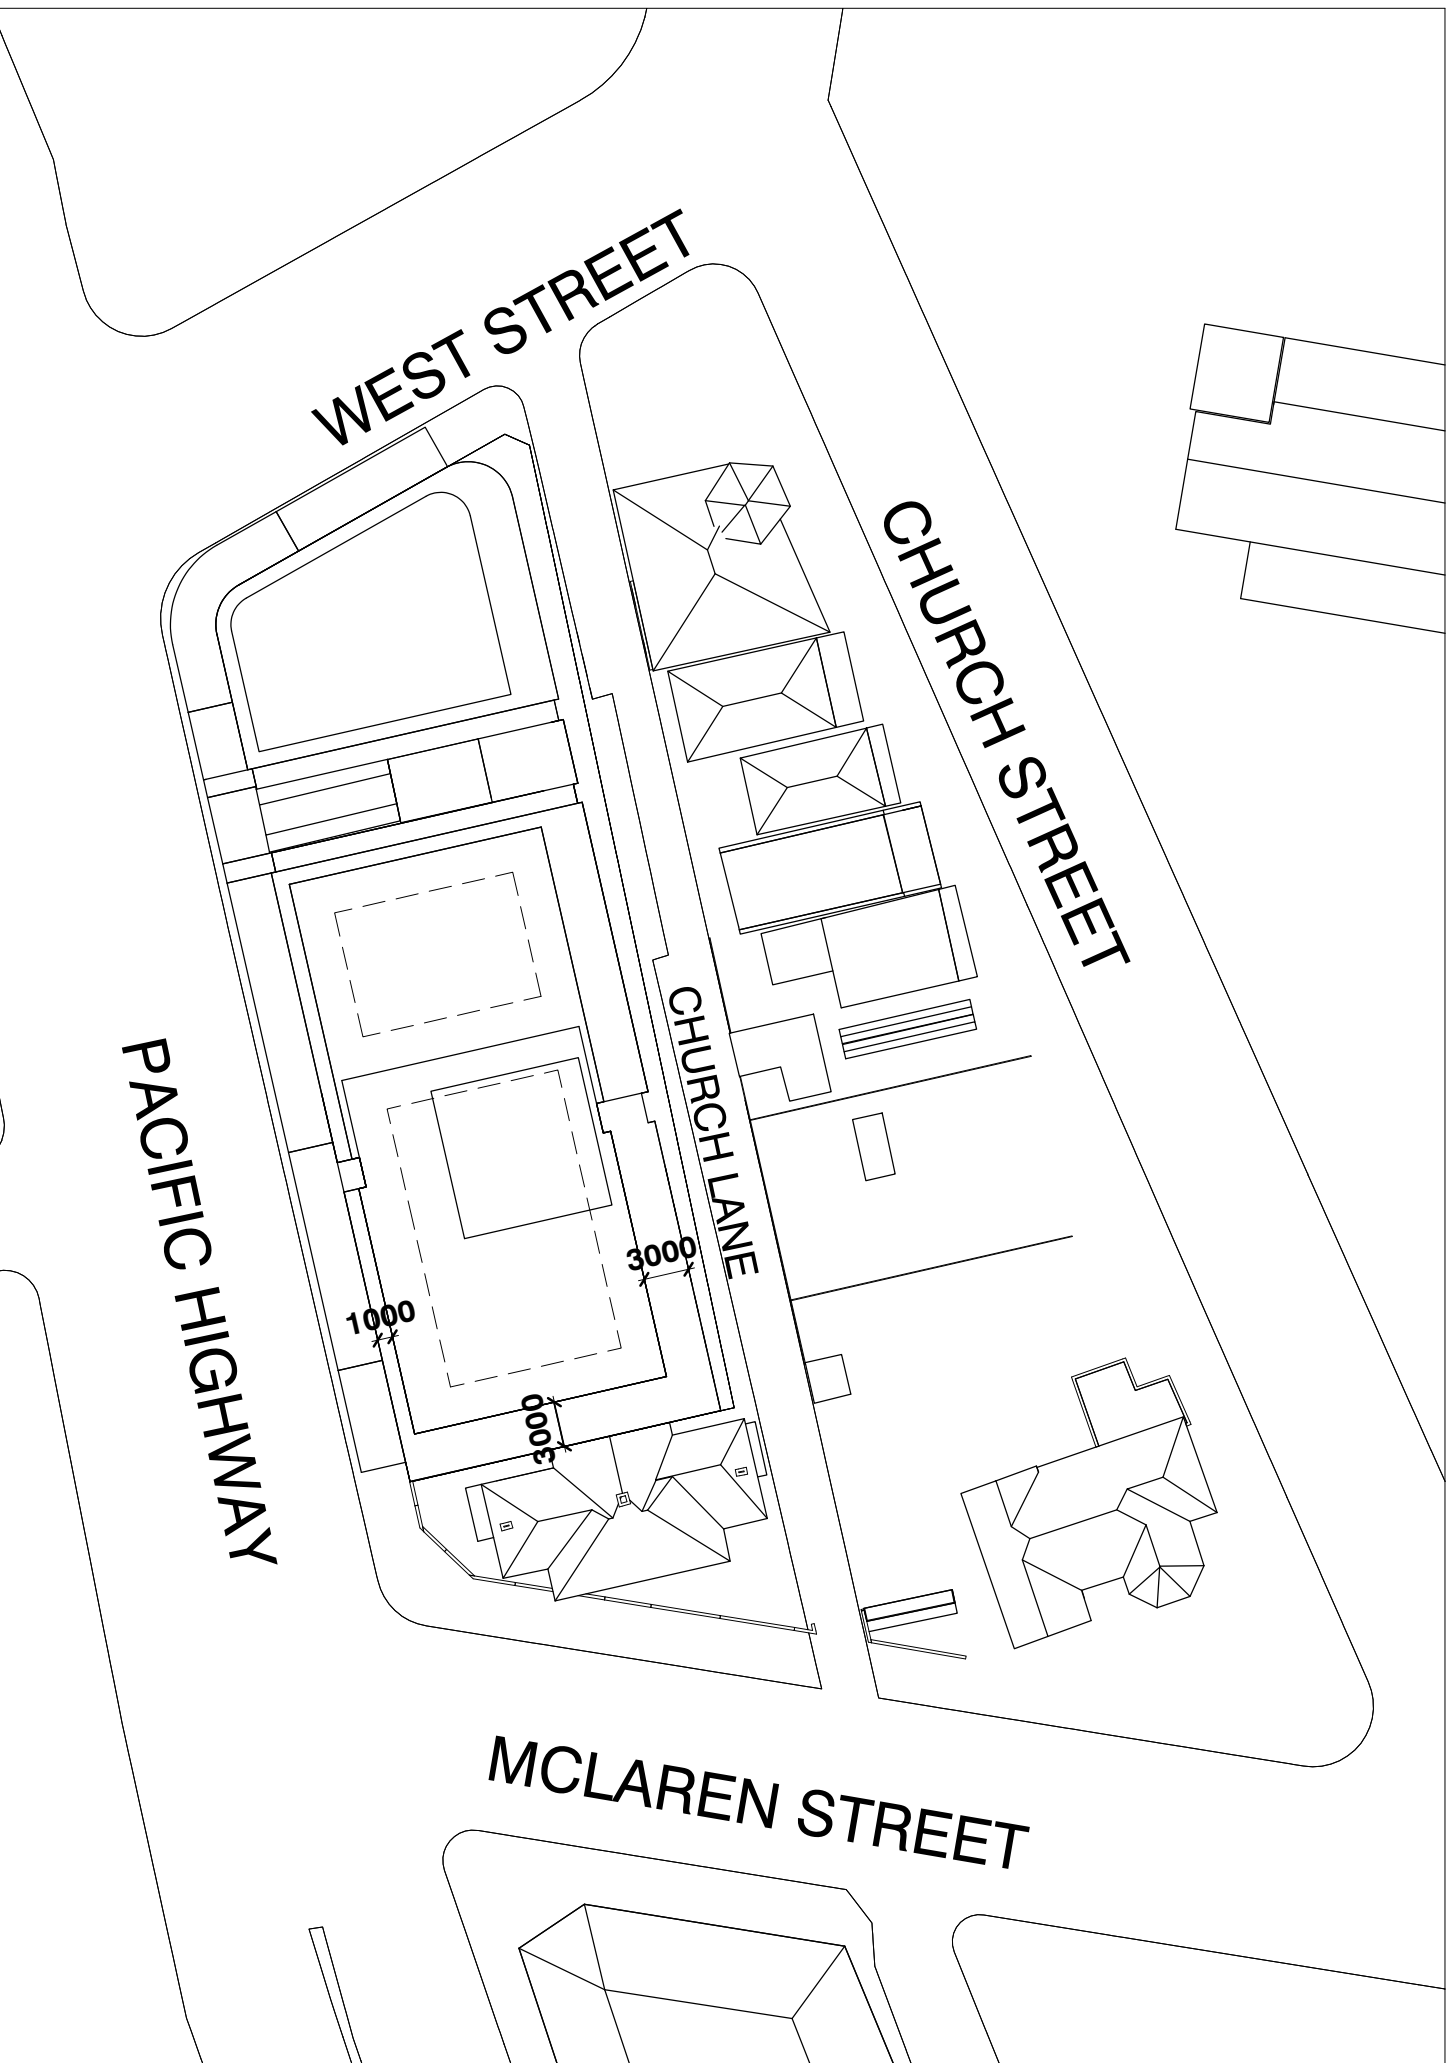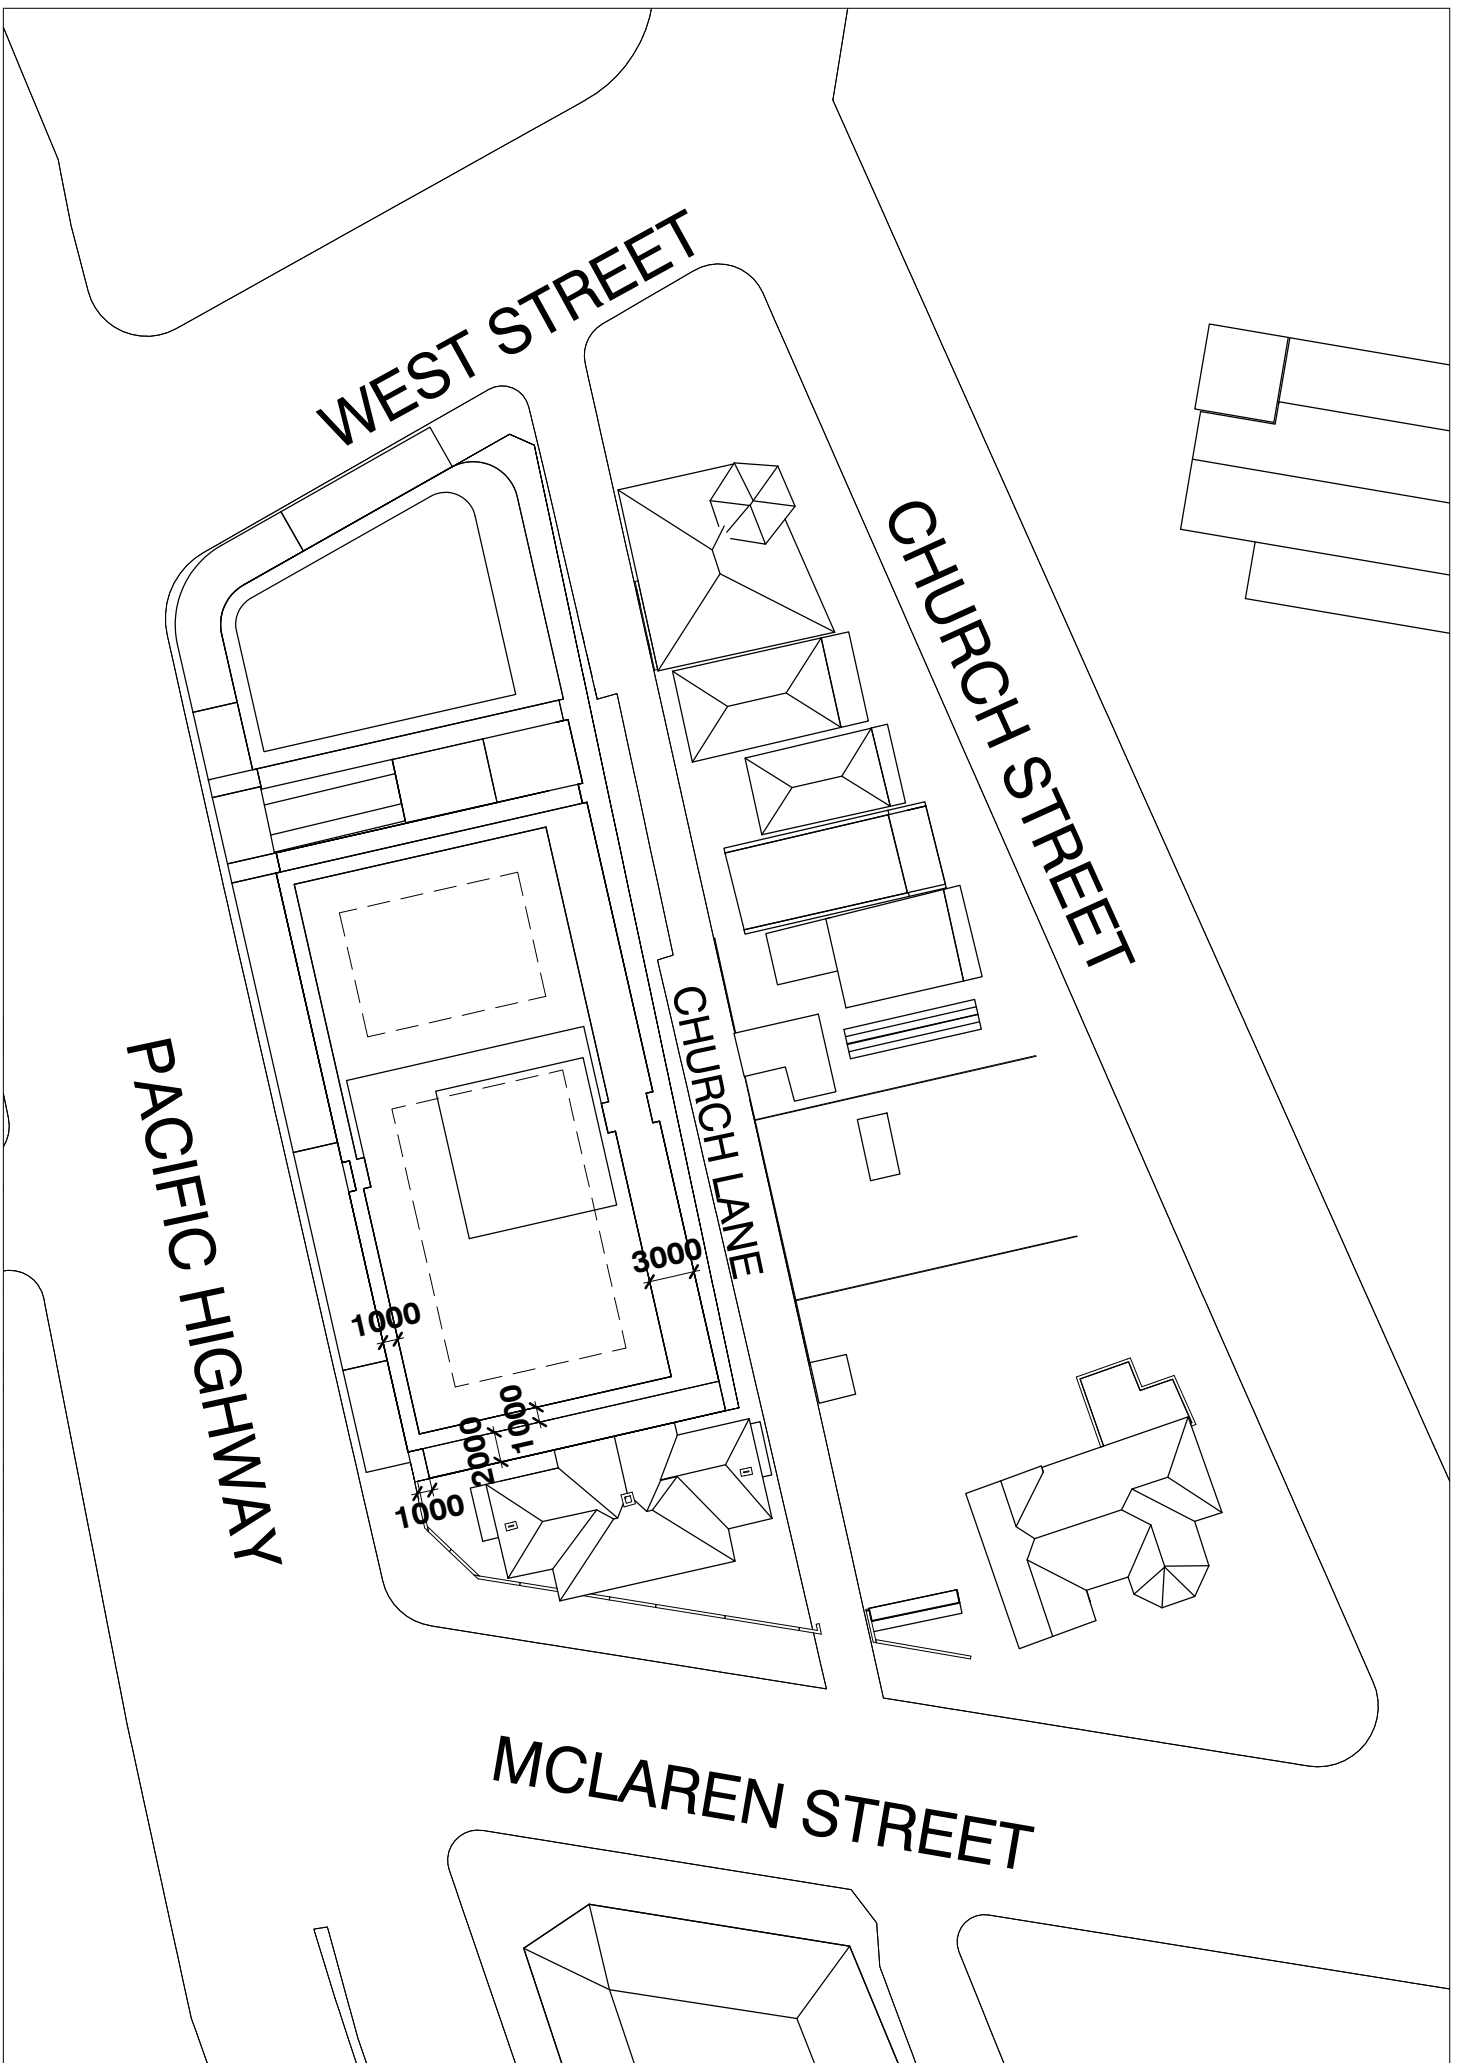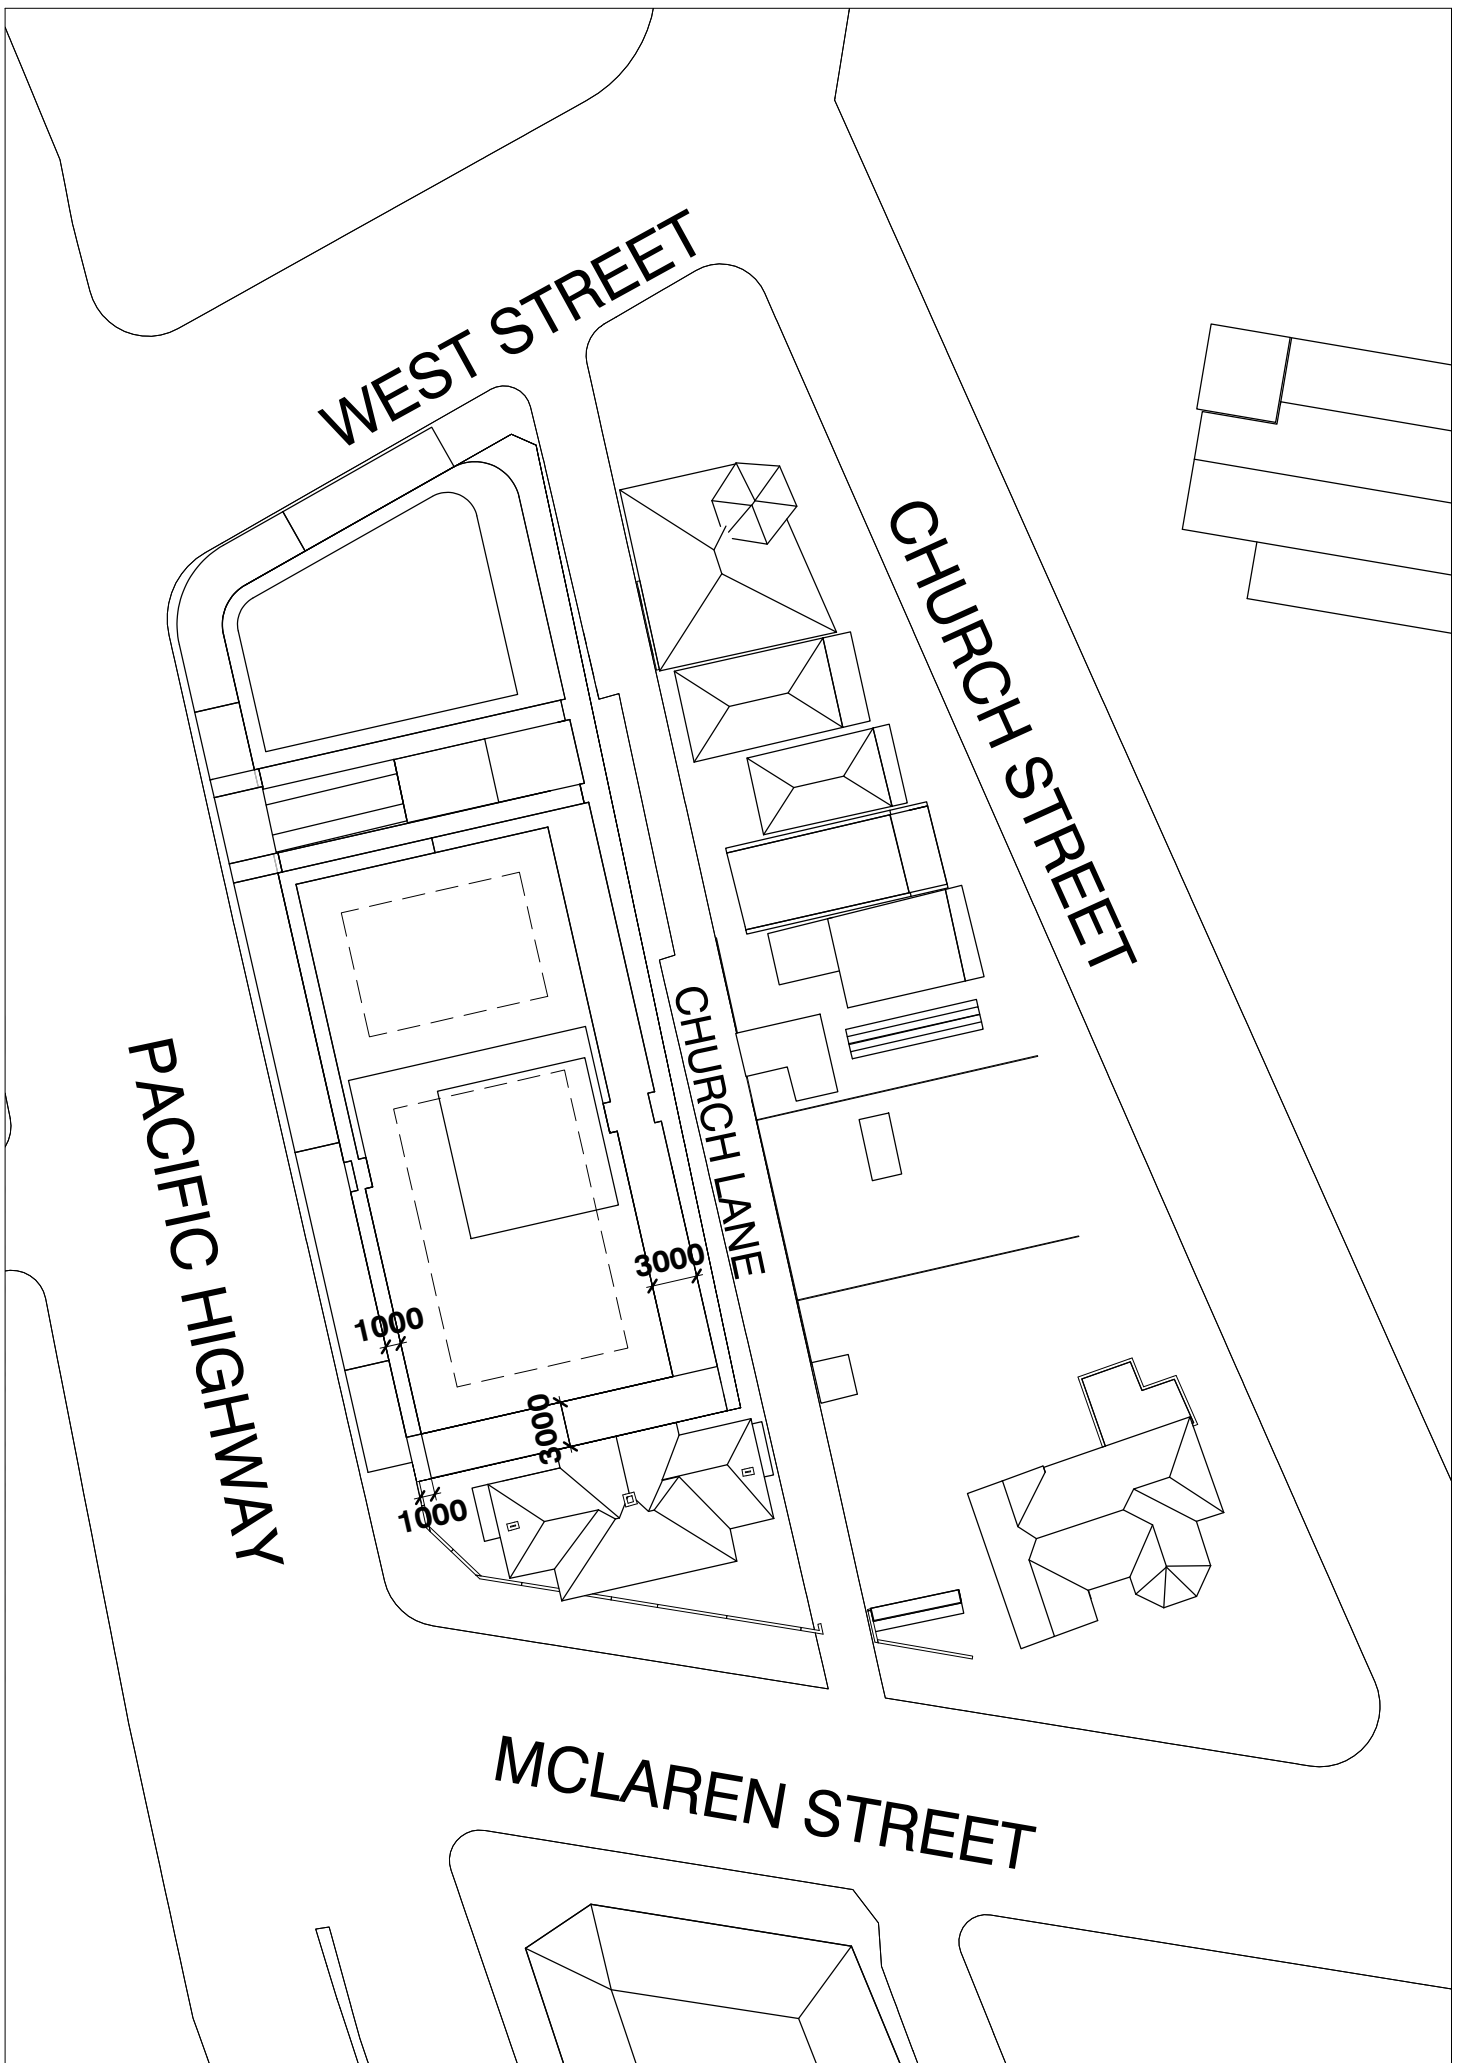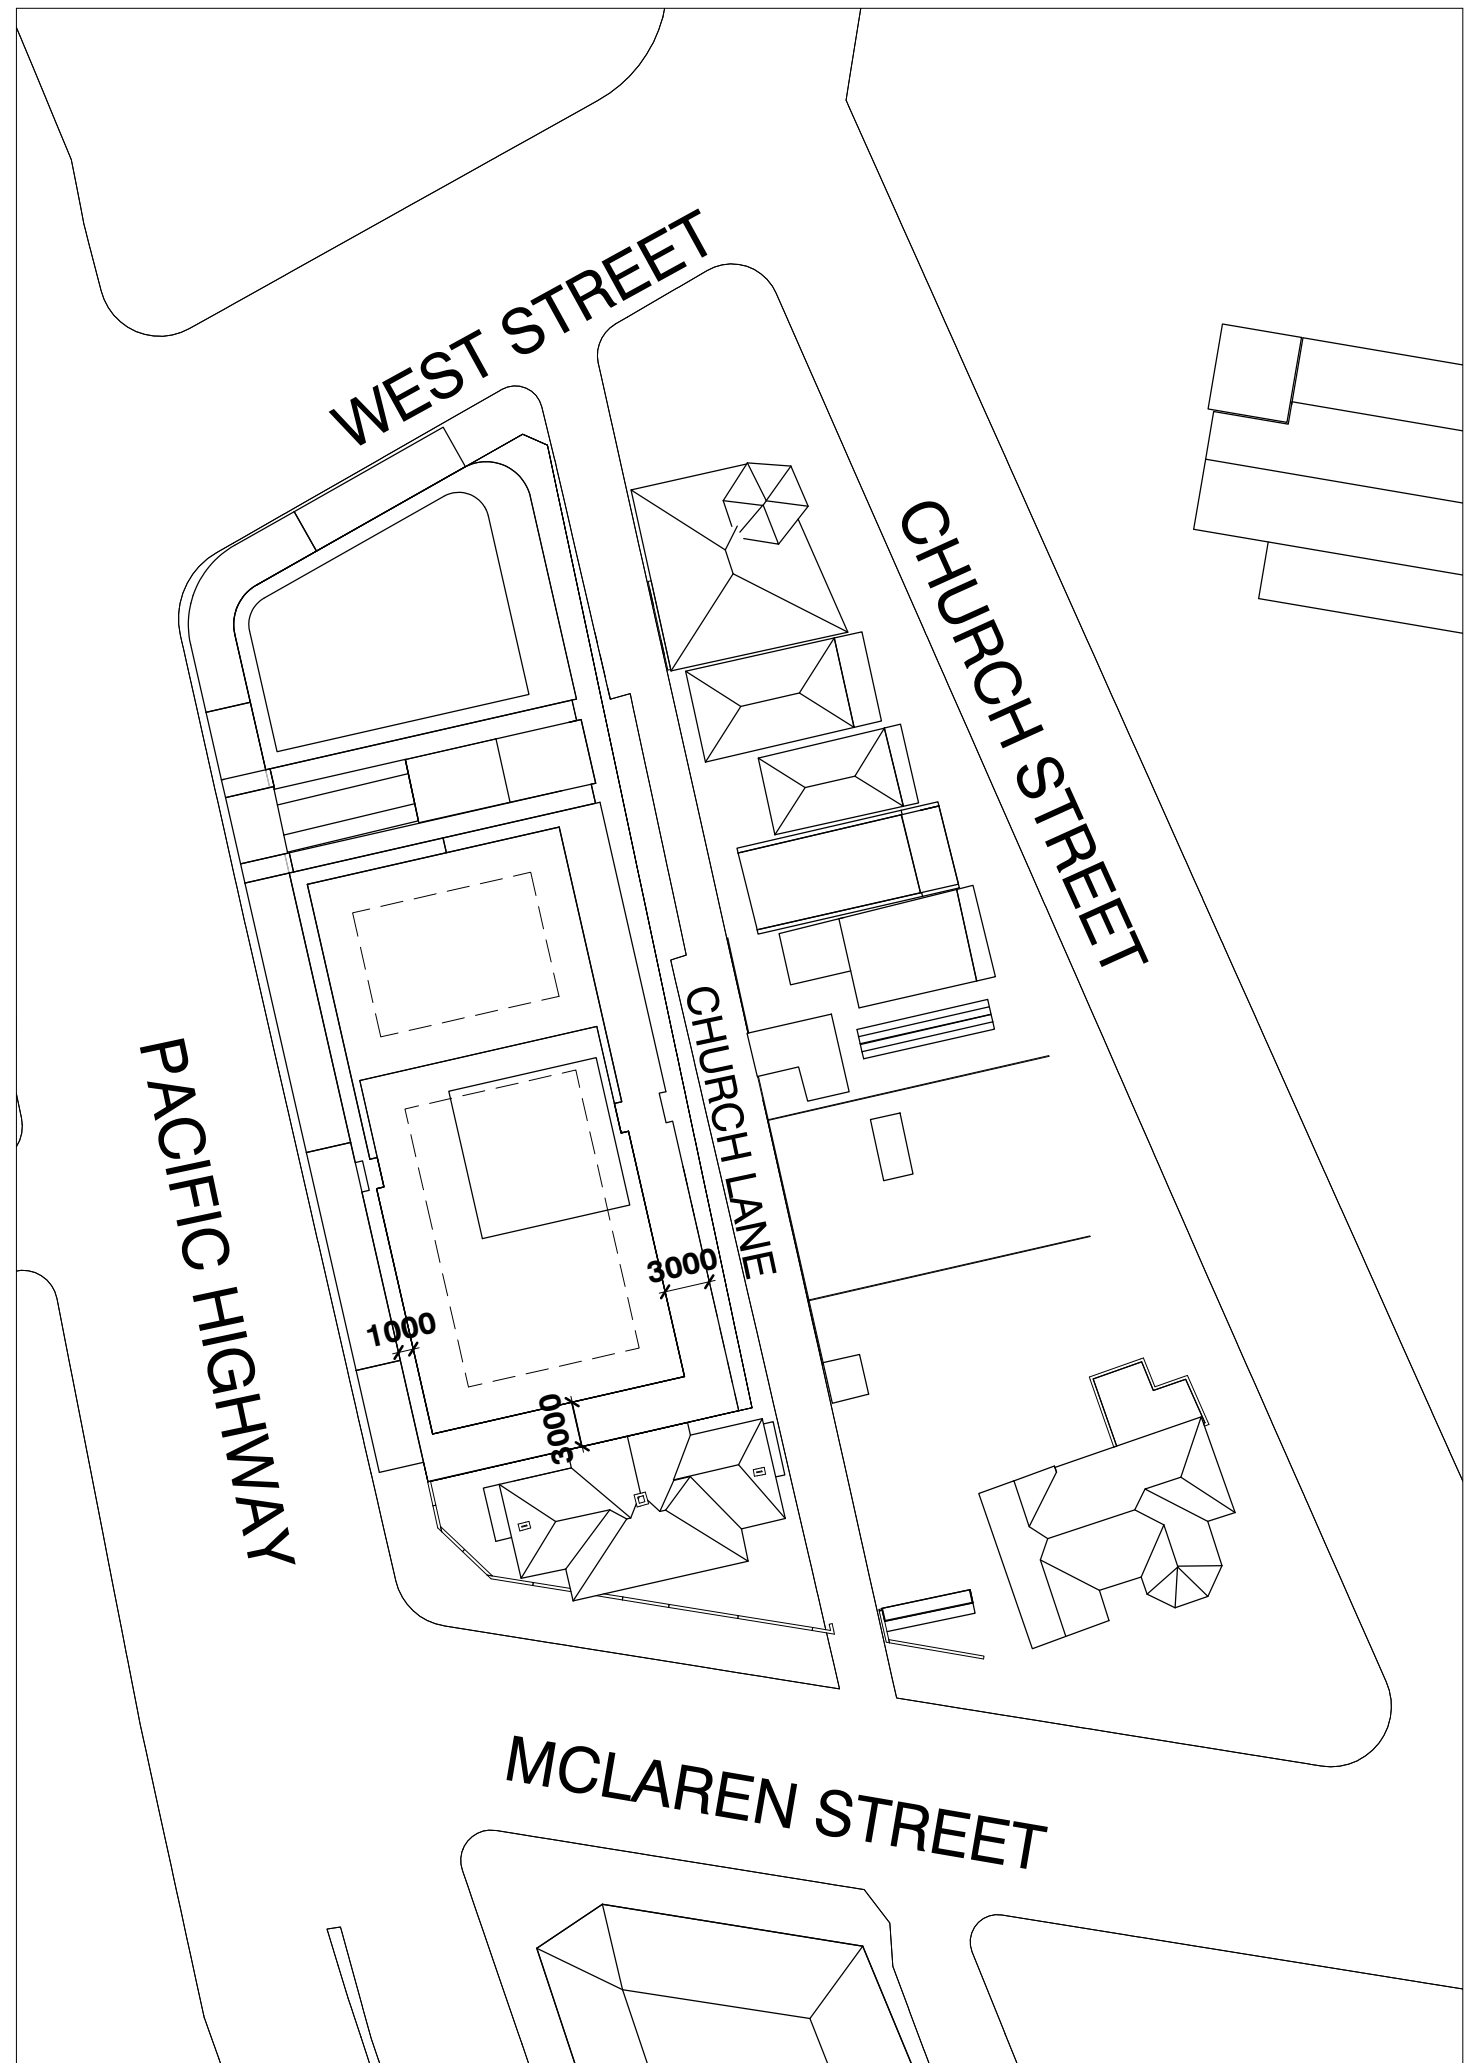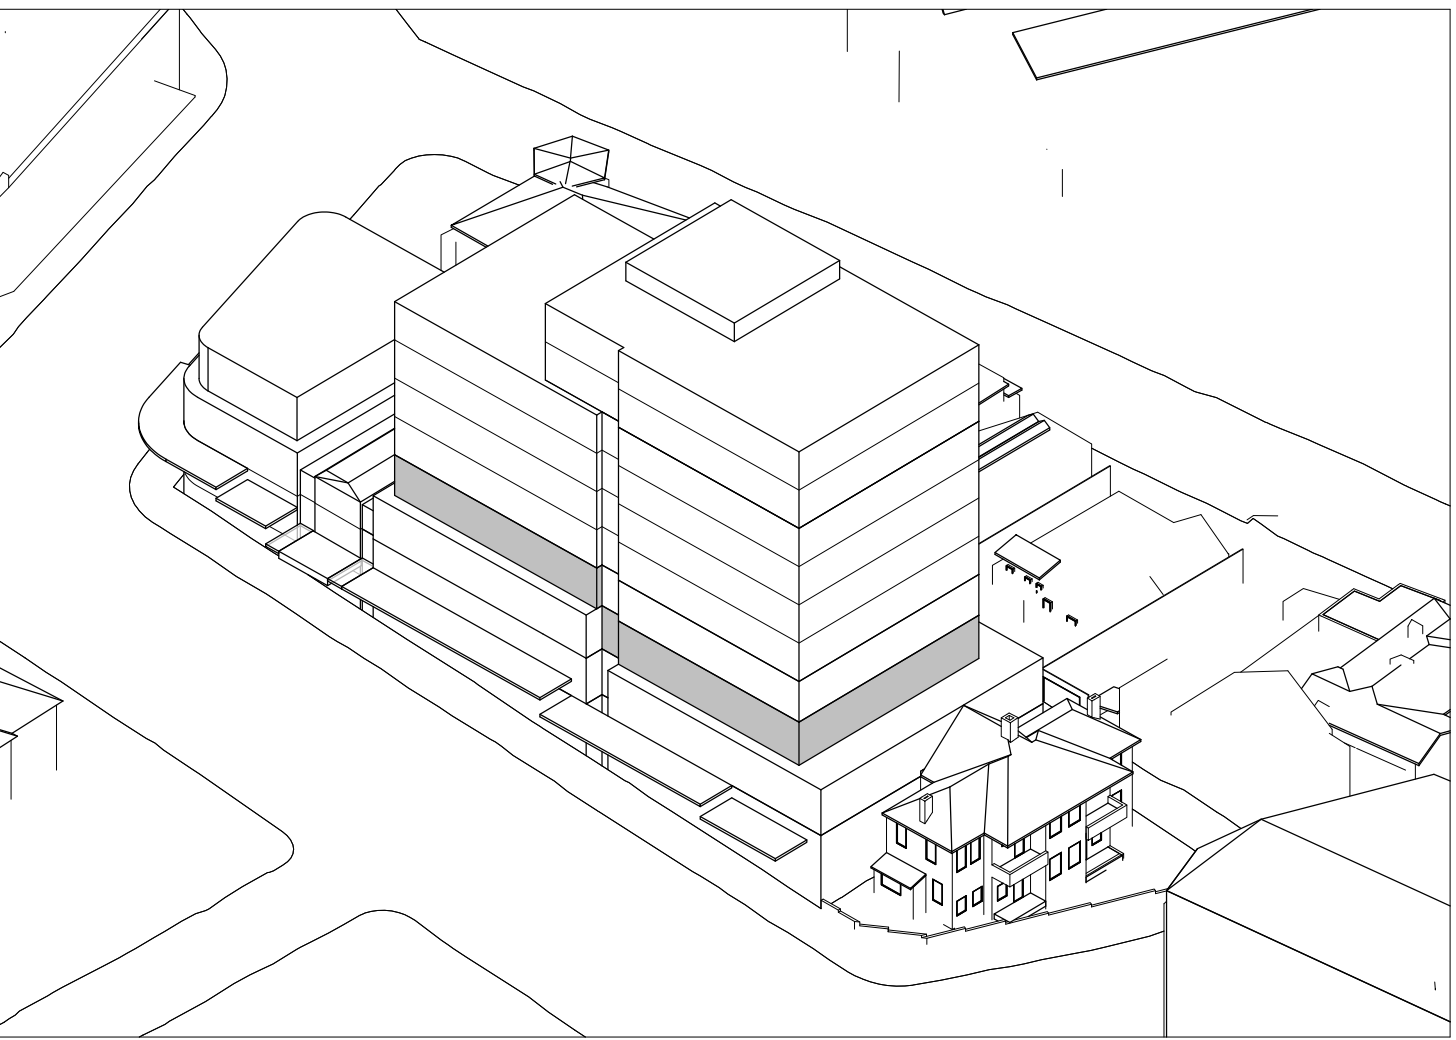

5 EXISTING PROPOSED FORM
1 : 500

6 PROPOSED FORM OPTION 1
1 : 500

7 PROPOSED FORM OPTION 2
1 : 500

8 PROPOSED FORM OPTION 3B
1 : 500