


Open Space

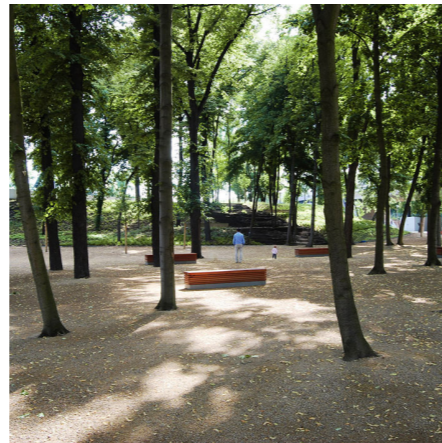

Open Space - Community Park





Legend

- BOUNDARY
- 1 MEDIUM SIZED CANOPY TREES TO PARK EDGE
- 2 LARGE NATIVE FIG FEATURE TREE
- 3 SHAREPATH LINKING WITH ROAD NETWORK
- 4 PLAZA WITH CONNECTION TO GREYLEIGH PRECINCT. SEATING UNDER SHADE TREES, BOCCI COURTS OR EQUIV. REINSTATED STONE WALLS
- 5 FLEXIBLE OPEN LAWN AREA
- 6 FLEXIBLE ZONE FOR COMMUNITY EVENTS/ MARKET STALLS/ OUTDOOR PERFORMANCES
- 7 RIDGE TOP CIRCLE WITH CURVED SHELTER, PICNIC FACILITIES & FORMAL CENTRAL LAWN
- 8 ACTIVE PLAY ELEMENT INTERPRETING THE PAPER LANE & REINSTATED HERITAGE STONE WALL
- 9 MEDIUM TO SMALL CANOPY TREE
- 10 INTERNAL PARK CIRCULATION PATHS
- 11 RIPARIAN BUFFER T.B.C
- 12 REVEGETATION AREA (EEC SPECIES)
- 13 POSSIBLE CONNECTION WITH EXISTING FOOTPATH NETWORK
- 14 RAINFOREST TREE & CABBAGE TREE PALM GROVE WITH SEATING UNDER CLOSED CANOPY. REFERENCE TO NATURAL LOCAL VEGETATION
- 15 NATIVE BUSH GARDEN
- 16 ALL AGES NATURE PLAY



1:1000 @ A3

Open Space - Community Park

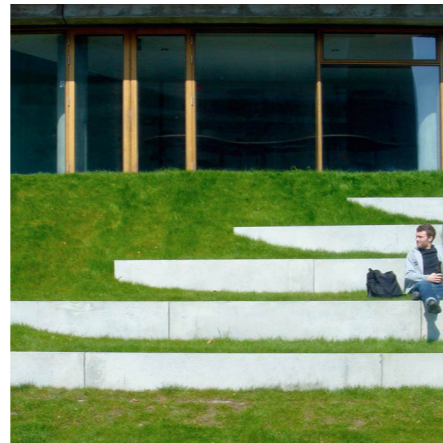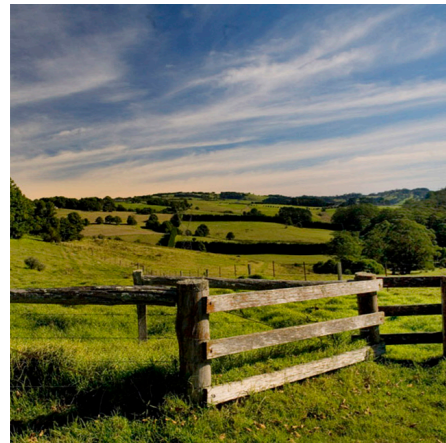




Legend

- BOUNDARY
- 1 MEDIUM SIZED CANOPY TREES TO PARK EDGE
- 2 LARGE NATIVE FIG FEATURE TREE
- 3 SHAREPATH LINKING WITH ROAD NETWORK
- 4 TERRACED LAWN WITH SEATING BENCHES
- 5 FLEXIBLE OPEN LAWN AREA
- 6 ROCK WALL/FENCE DEFINING REVEGETATION EDGE
- 7 LOOKOUT WITH SEATING
- 8 PICNIC SHELTER WITH TABLES & BBQ
- 9 FEATURE AREA WITH REFERENCE TO PAPER LANE
- 10 MEDIUM TO SMALL CANOPY TREE
- 11 PLAY SPACE WITH PLAY ELEMENTS COMPLEMENTING EXISTING PARK
- 12 REVEGETATION AREA (EEC SPECIES)
- 13 POSSIBLE CONNECTION WITH EXISTING FOOTPATH NETWORK
- 14 EXISTING MATURE NATIVE FIG
- 15 EXISTING ROCK WALL/ FENCE
- 16 RIPARIAN BUFFER
- 17 EXISTING VEGETATION ENDANGERED ECOLOGY COMMUNITY (EEC)
- 18 PAPER LANE





1:1000 @ A3

Open Space - Local Parks


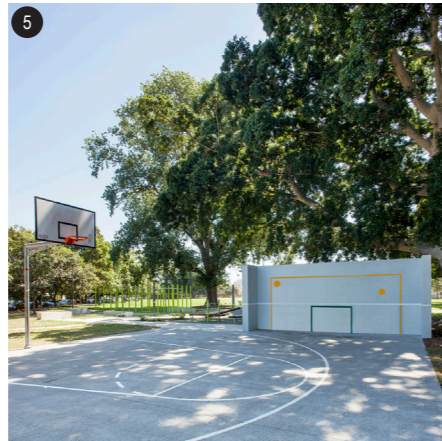
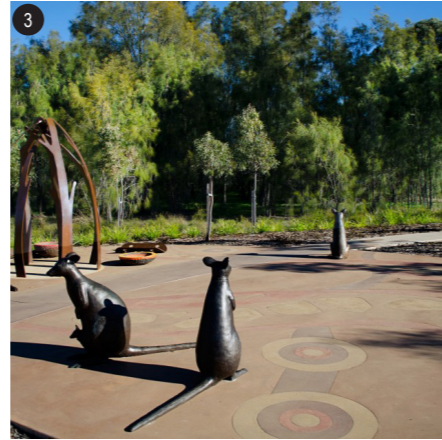
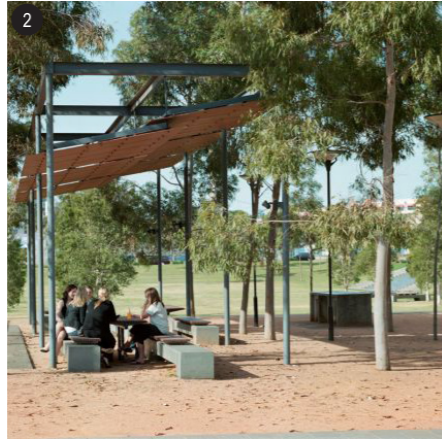


Legend

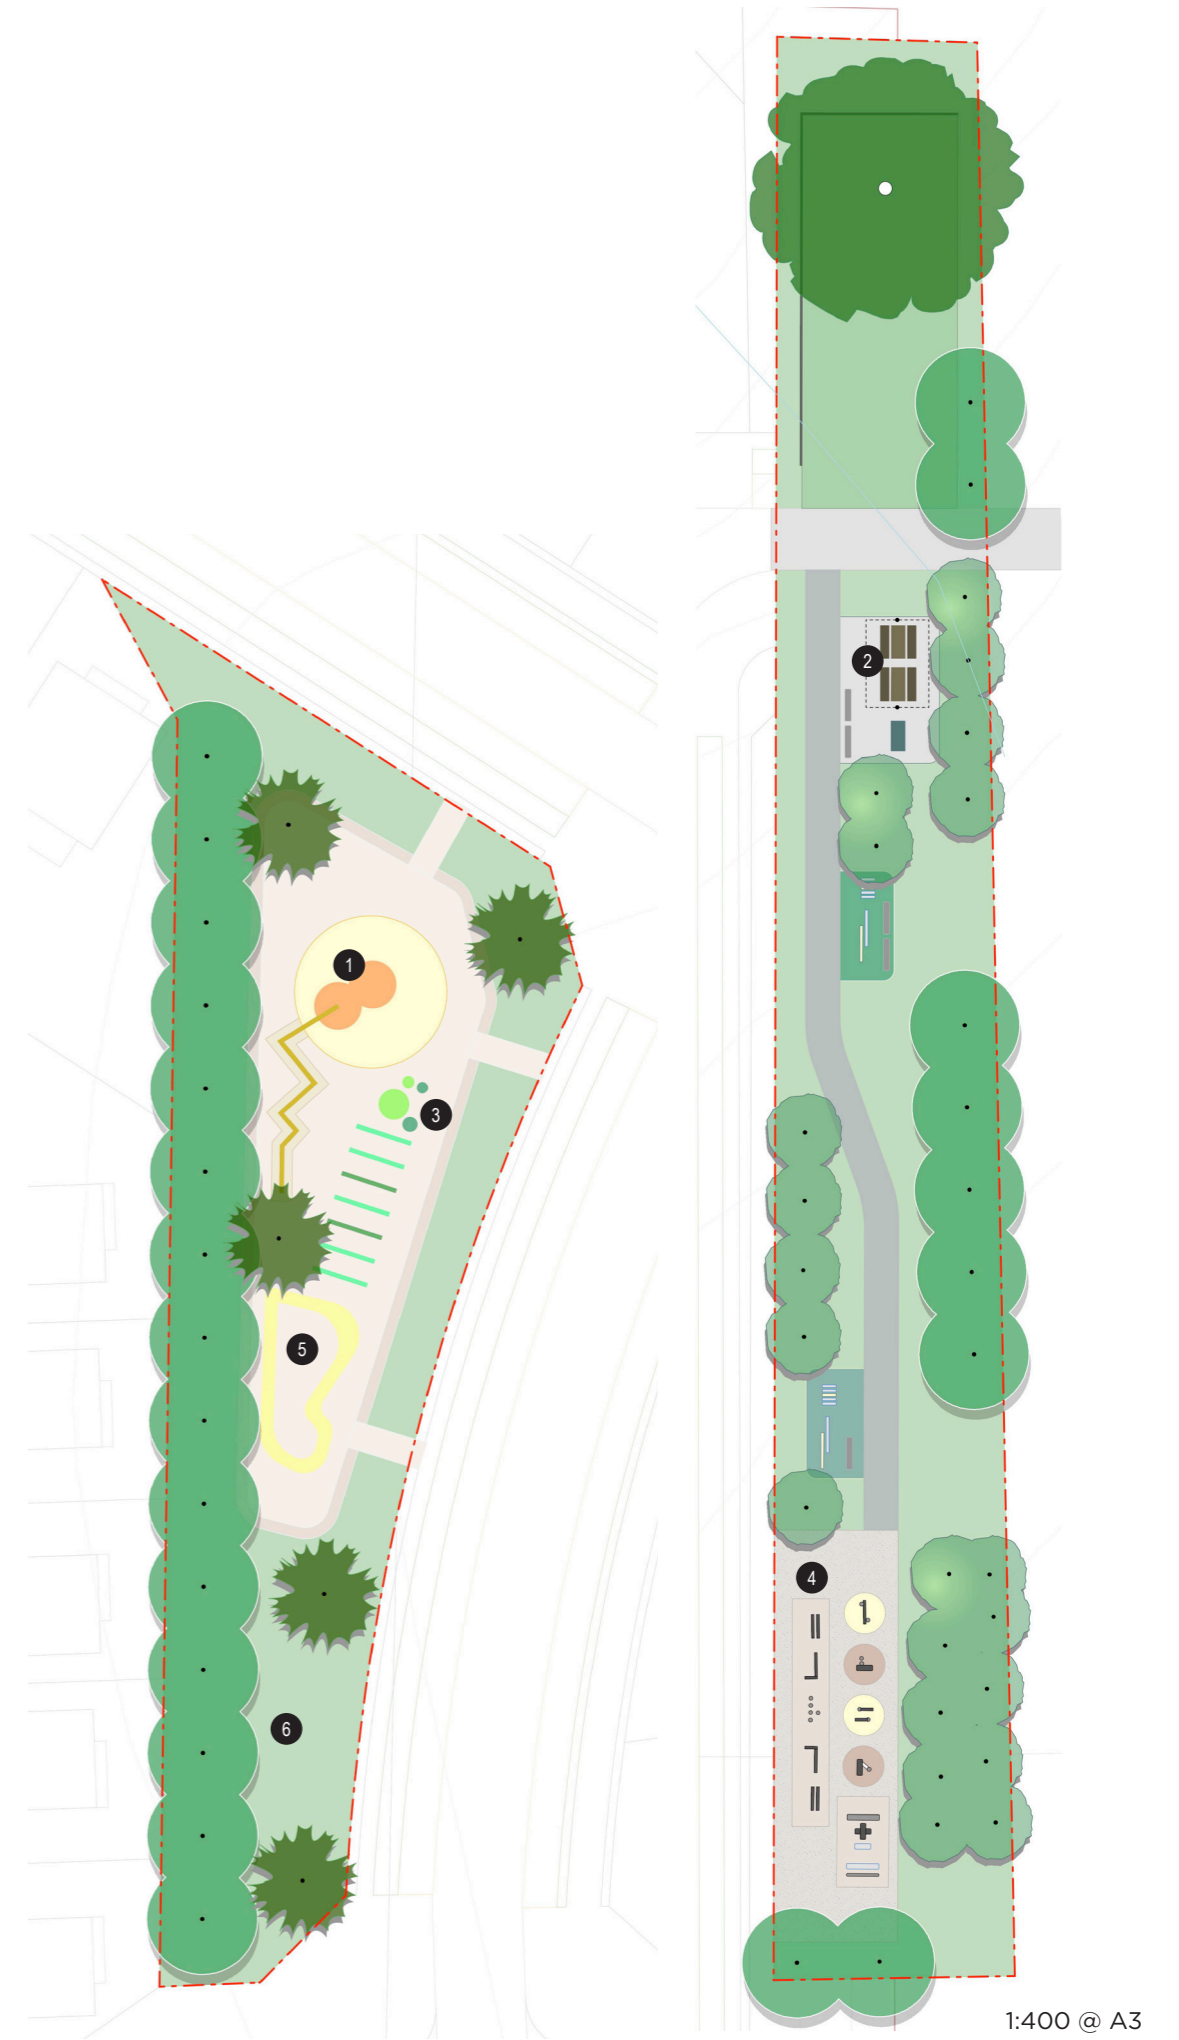
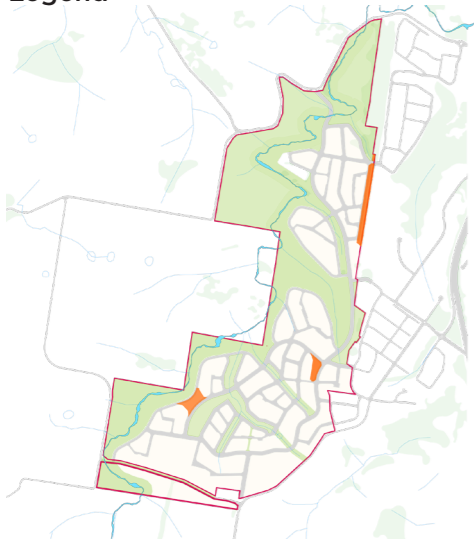


1:400 @ A3

Open Space - Local Parks

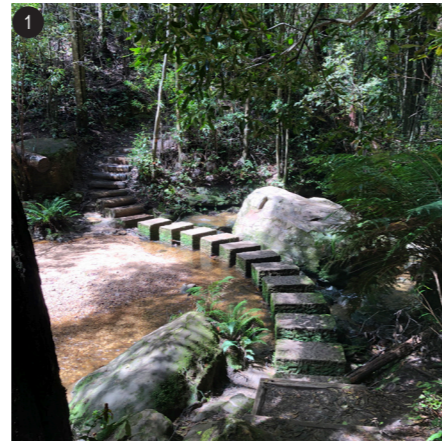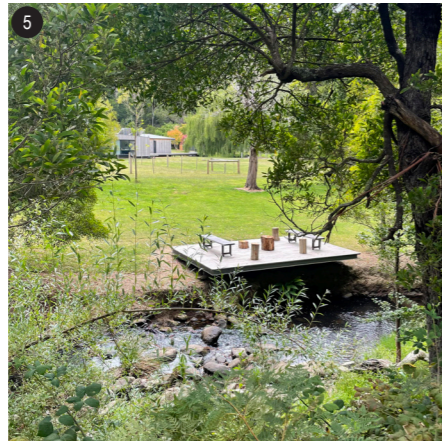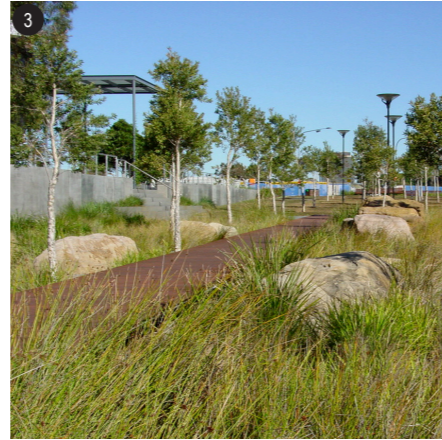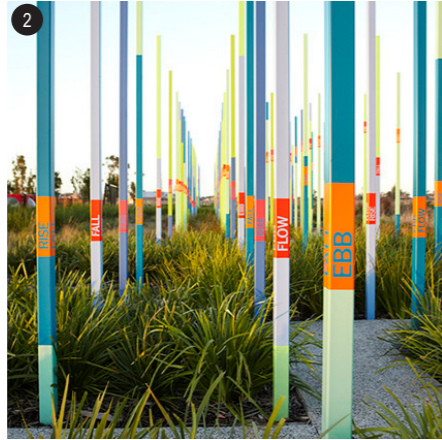

Legend

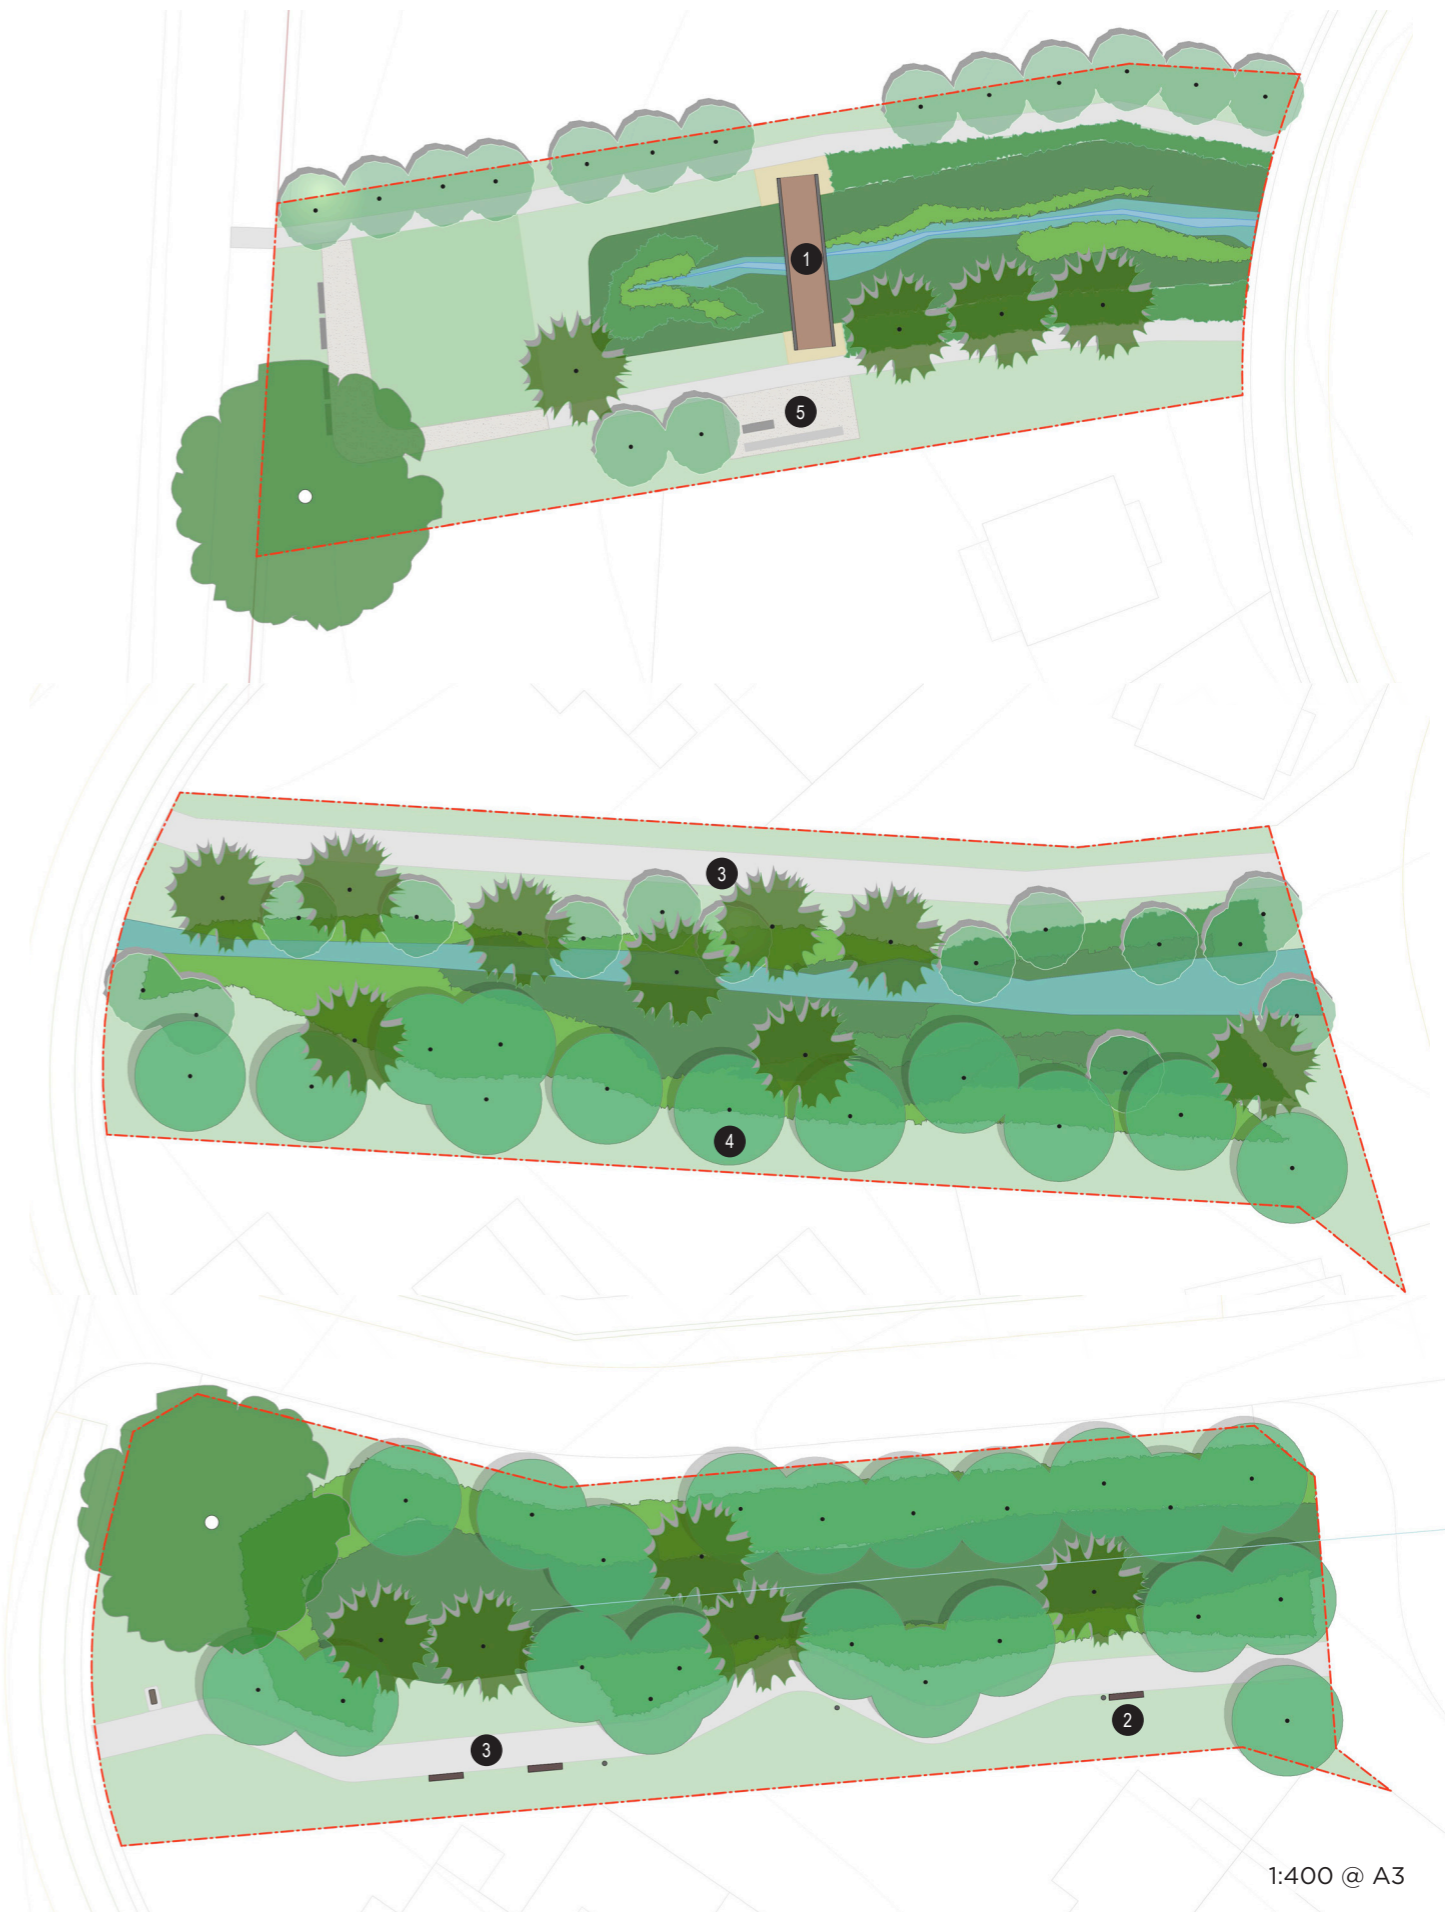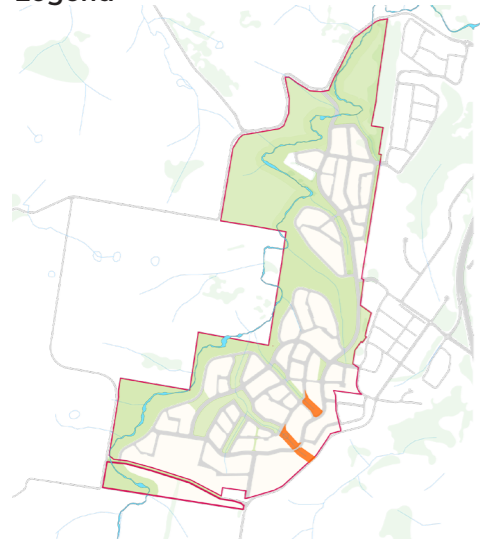


1:400 @ A3

Street Sections

MEWS

1:200 @ A3

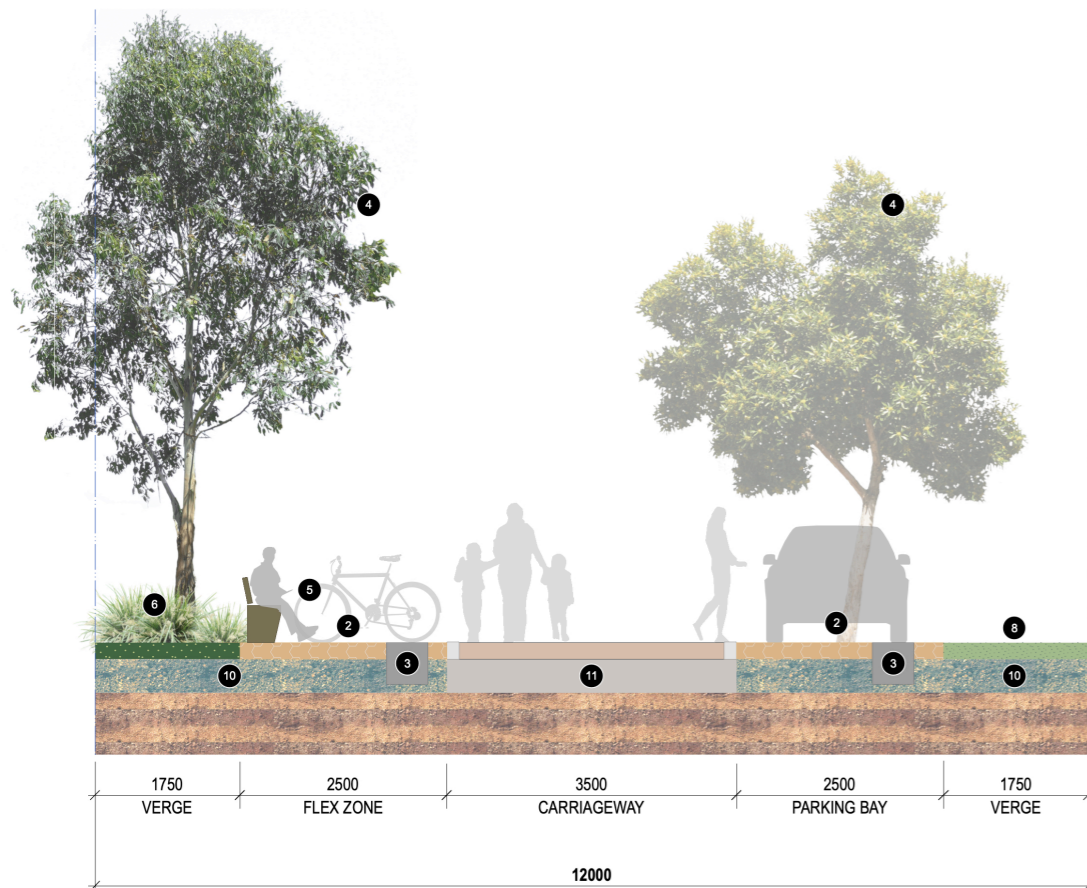

Legend


- 1 1.2m WIDE FOOTPATH
- 2 PERMEABLE PAVEMENT
- 3 INFILTRATION PIT DRAINS TO SOIL 'B HORIZON'
- 4 STREET TREE PLANTING
- 5 FLEX ZONE: STREET FURNITURE BIKE RACKS, SEAT, PLANTING
- 6 VERGE PLANTING (LOW HEIGHT)
- 7 MEDIAN TREE PLANTING FOR SHADE & CHARACTER
- 8 LAWN VERGE
- 9 STREET TREE PLANTING IN PARKING BAY
- 10 HYDRATED TOPSOIL 'HORIZON B'
- 11 ENGINEERED PAVEMENT BASE & SUBGRADE
- 12 2.5m WIDE SHAREPATH



Street Sections

LOCAL ROAD

1:200 @ A3

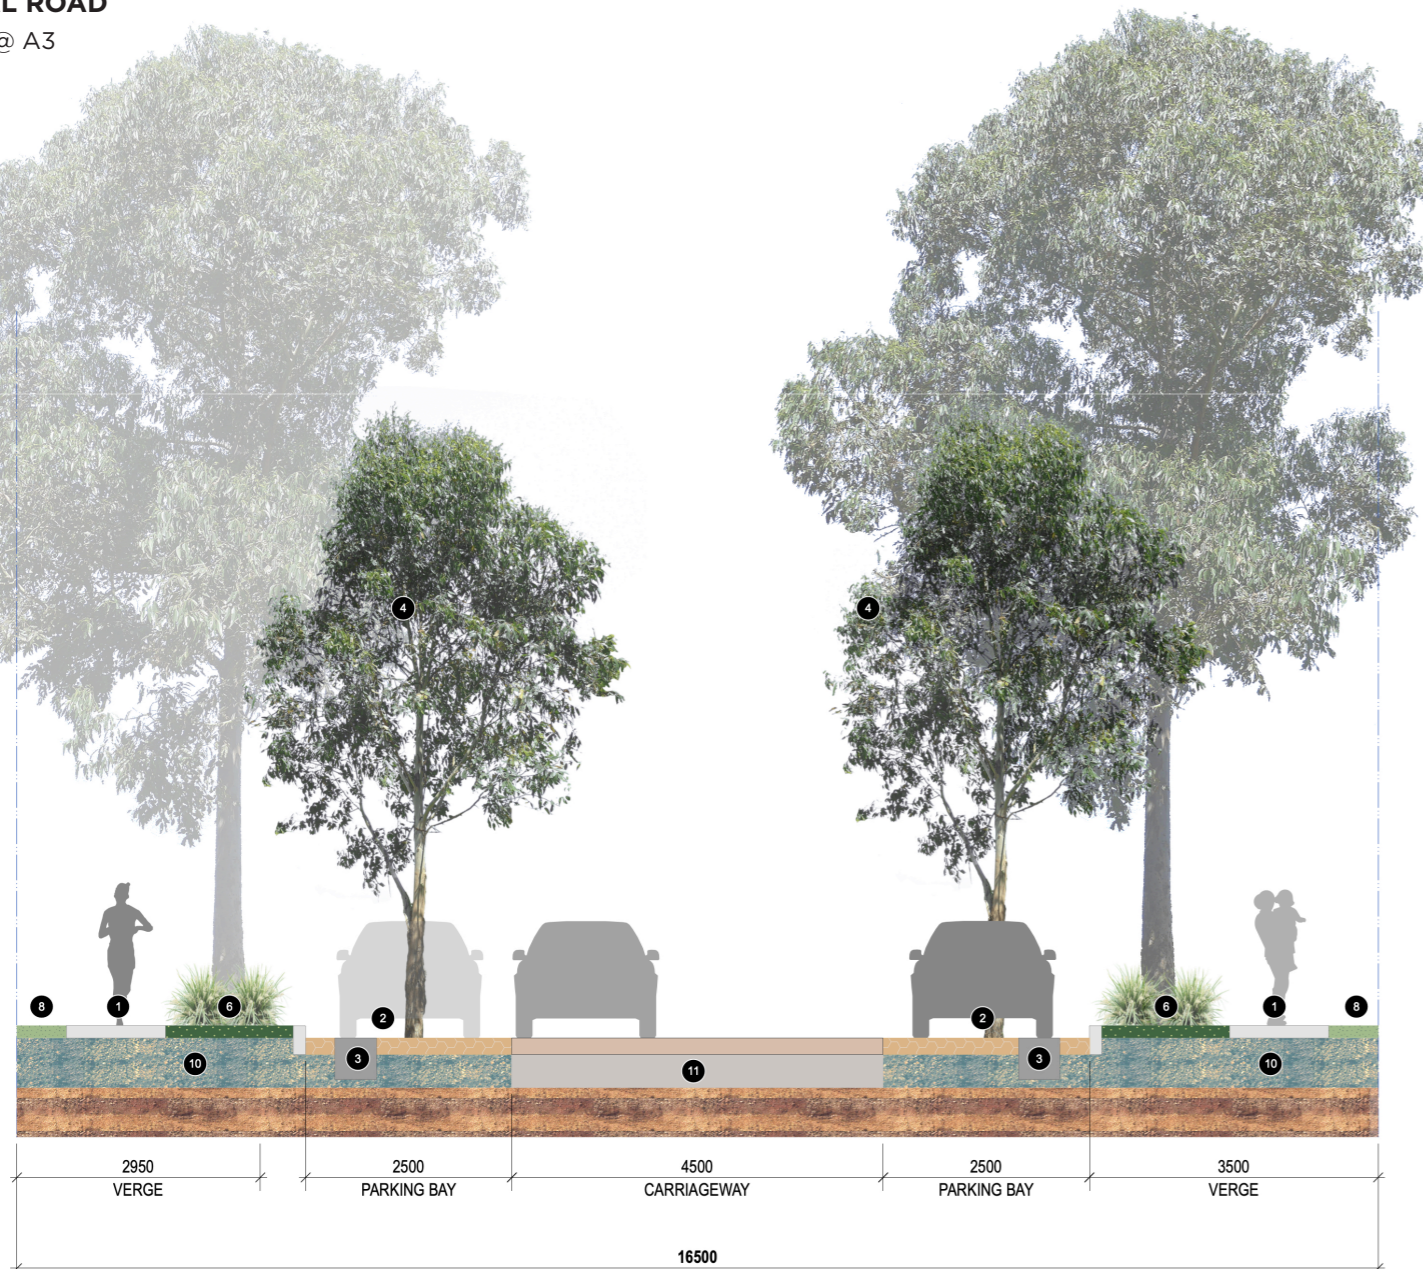

Legend

- | | |
|--|--|
| 1 1.2m WIDE FOOTPATH | 7 MEDIAN TREE PLANTING FOR SHADE & CHARACTER |
| 2 PERMEABLE PAVEMENT | 8 LAWN VERGE |
| 3 INFILTRATION PIT DRAINS TO SOIL 'B HORIZON' | 9 STREET TREE PLANTING IN PARKING BAY |
| 4 STREET TREE PLANTING | 10 HYDRATED TOPSOIL 'HORIZON B' |
| 5 FLEX ZONE: STREET FURNITURE BIKE RACKS, SEAT, PLANTING | 11 ENGINEERED PAVEMENT BASE & SUBGRADE |
| 6 VERGE PLANTING (LOW HEIGHT) | 12 2.5m WIDE SHAREPATH |



TREE LINED VERGES



ROADS GRADED TO LOCAL TOPOGRAPHY



DEDICATED FOOTPATHS & PLANTED VERGES



PERMEABLE PARKING BAYS



TREE BAY & INTEGRATED SW MANAGEMENT

Street Sections

BUSHFIRE EDGE/ACCESS ROAD

1:200 @ A3



Legend

- 1 1.2m WIDE FOOTPATH
- 2 PERMEABLE PAVEMENT
- 3 INFILTRATION PIT DRAINS TO SOIL 'B HORIZON'
- 4 STREET TREE PLANTING
- 5 FLEX ZONE: STREET FURNITURE BIKE RACKS, SEAT, PLANTING
- 6 VERGE PLANTING (LOW HEIGHT)
- 7 MEDIAN TREE PLANTING FOR SHADE & CHARACTER
- 8 LAWN VERGE
- 9 STREET TREE PLANTING IN PARKING BAY
- 10 HYDRATED TOPSOIL 'HORIZON B'
- 11 ENGINEERED PAVEMENT BASE & SUBGRADE
- 12 2.5m WIDE SHAREPATH



DEDICATED SHAREPATH



MOUNTABLE KERB & GRASSED VERGE FOR FIRE VEHICLE ACCESS



IN VERGE TREE PLANTING BAYS



PERMEABLE PARKING BAYS