

Bridge Place 3.0


Reference Drawings

93 Bridge Road, Westmead

April 2024




DP01
DEDICATION PLAN

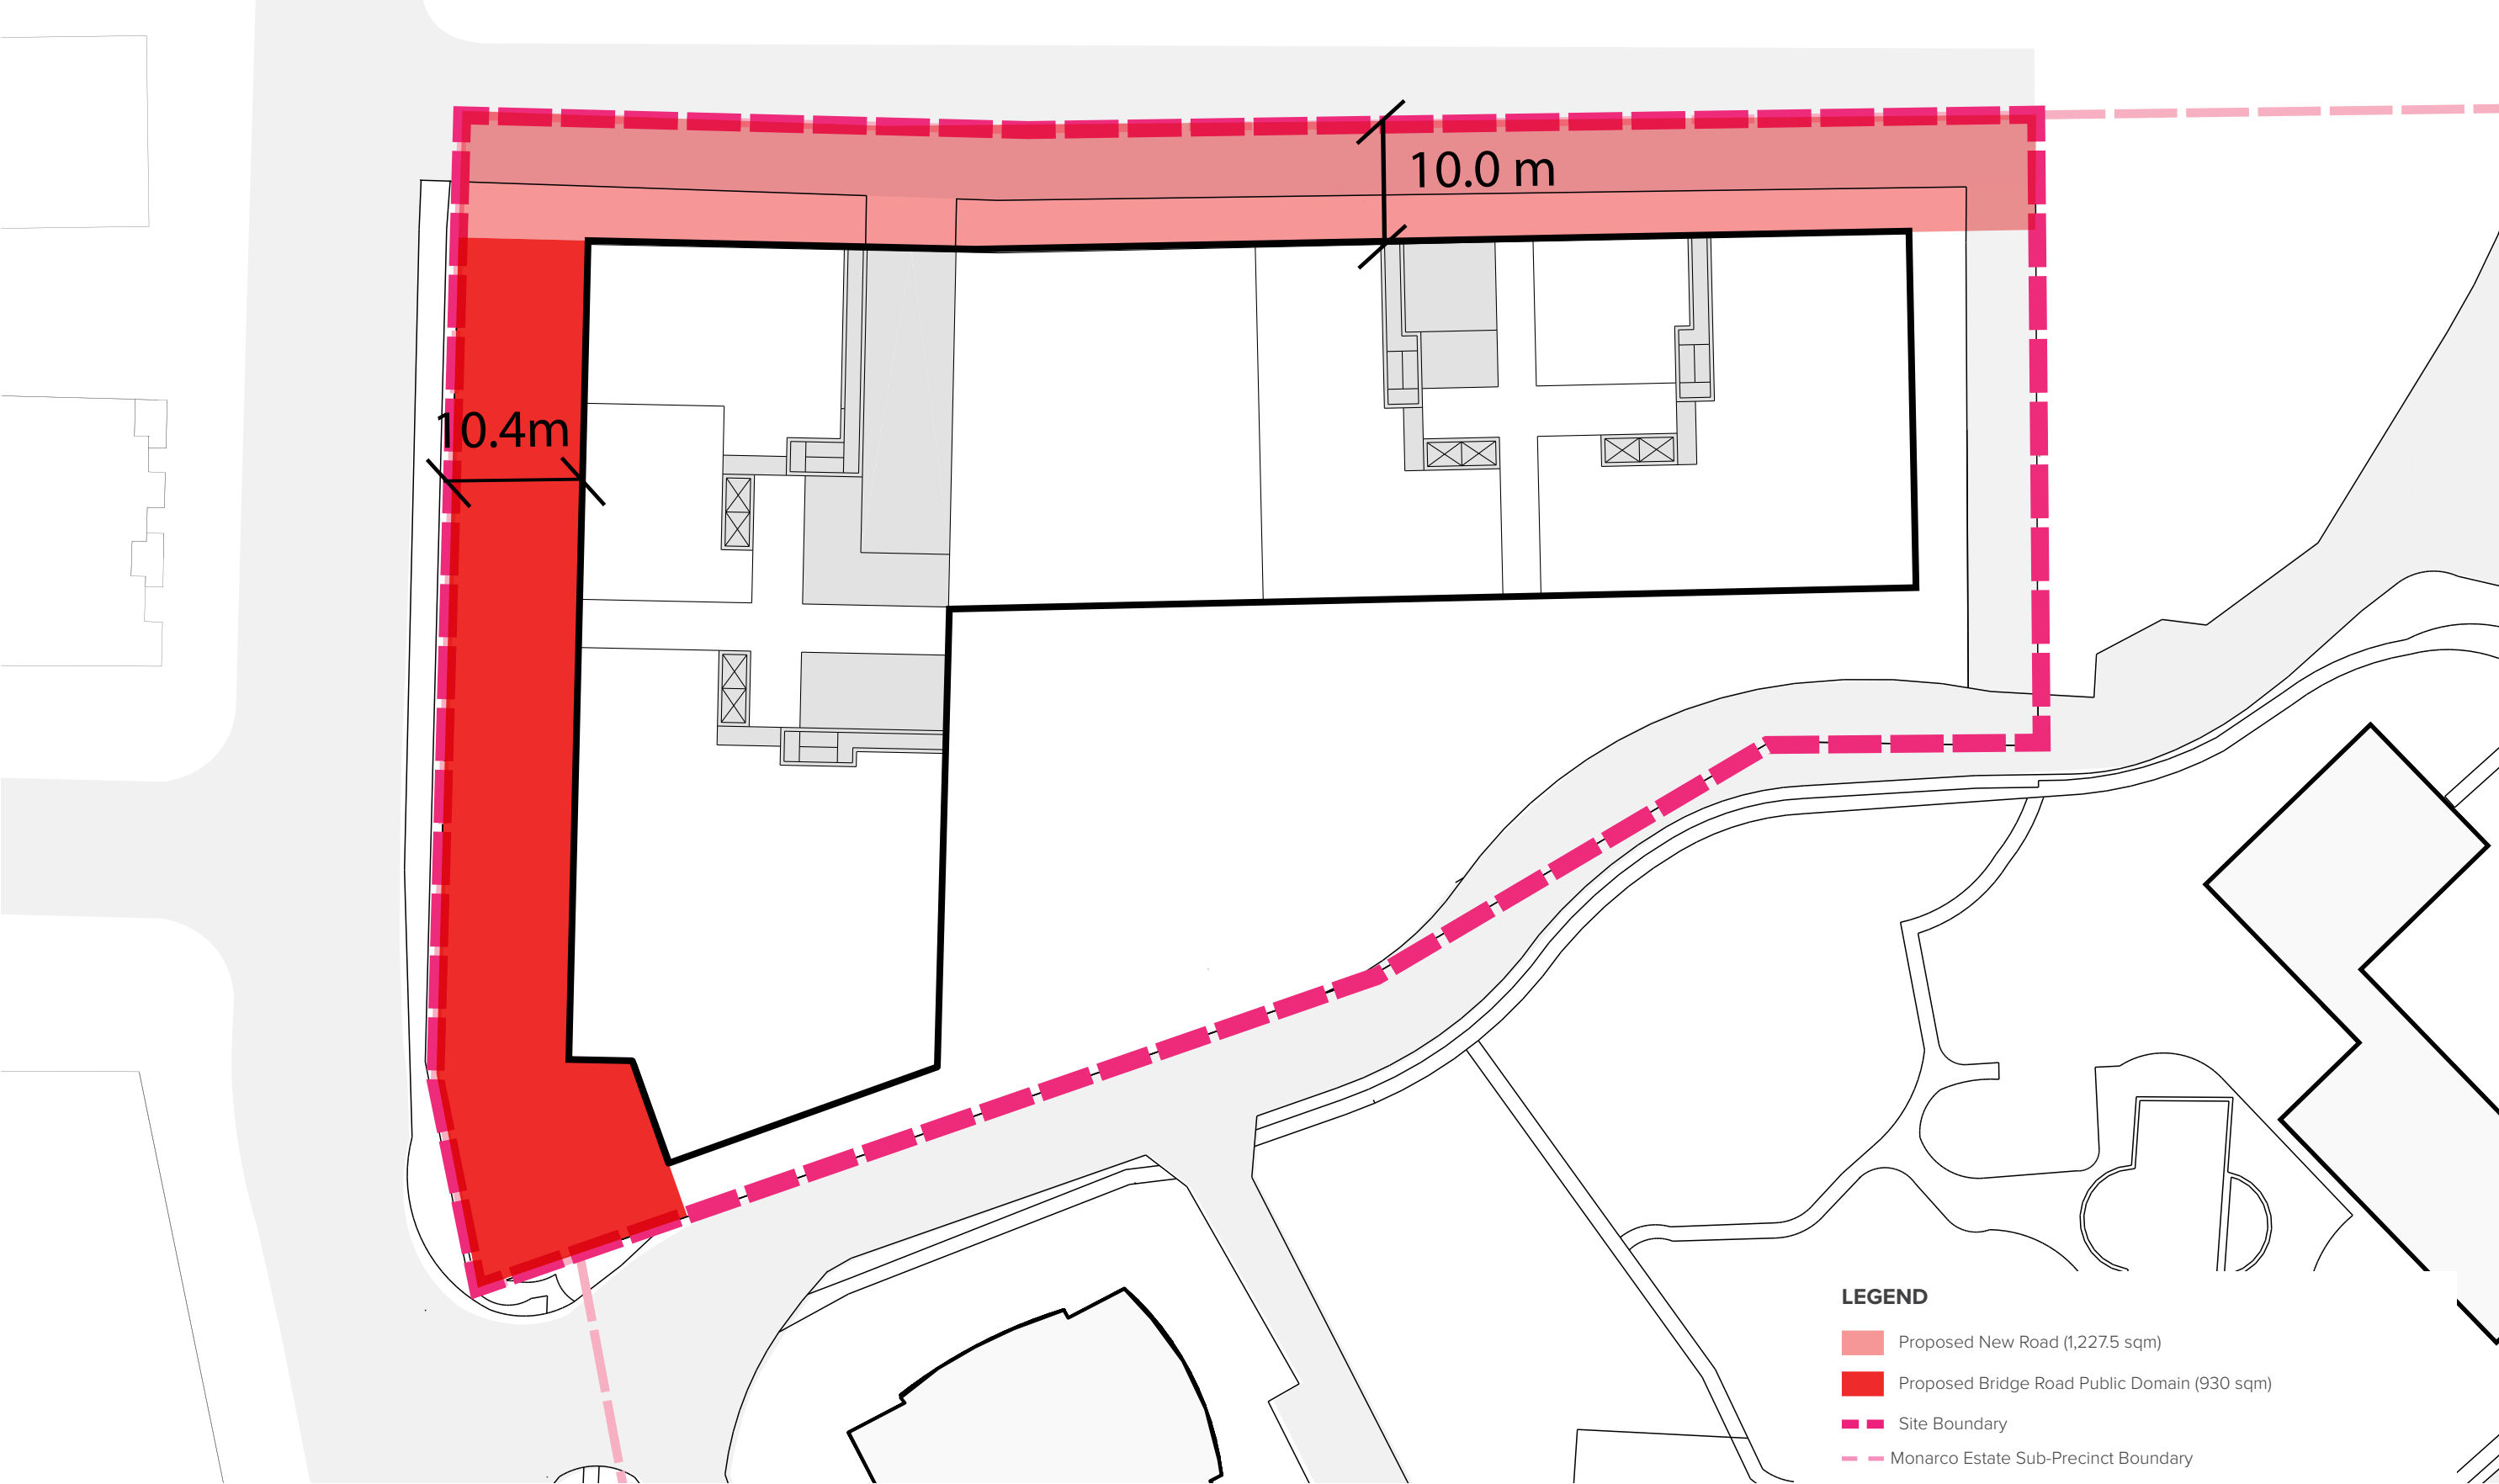

- LEGEND**
- Proposed New Road (1,227.5 sqm)
 - Proposed Bridge Road Public Domain (930 sqm)
 - Site Boundary
 - Monarco Estate Sub-Precinct Boundary

DP02

PUBLIC EASEMENT PLAN

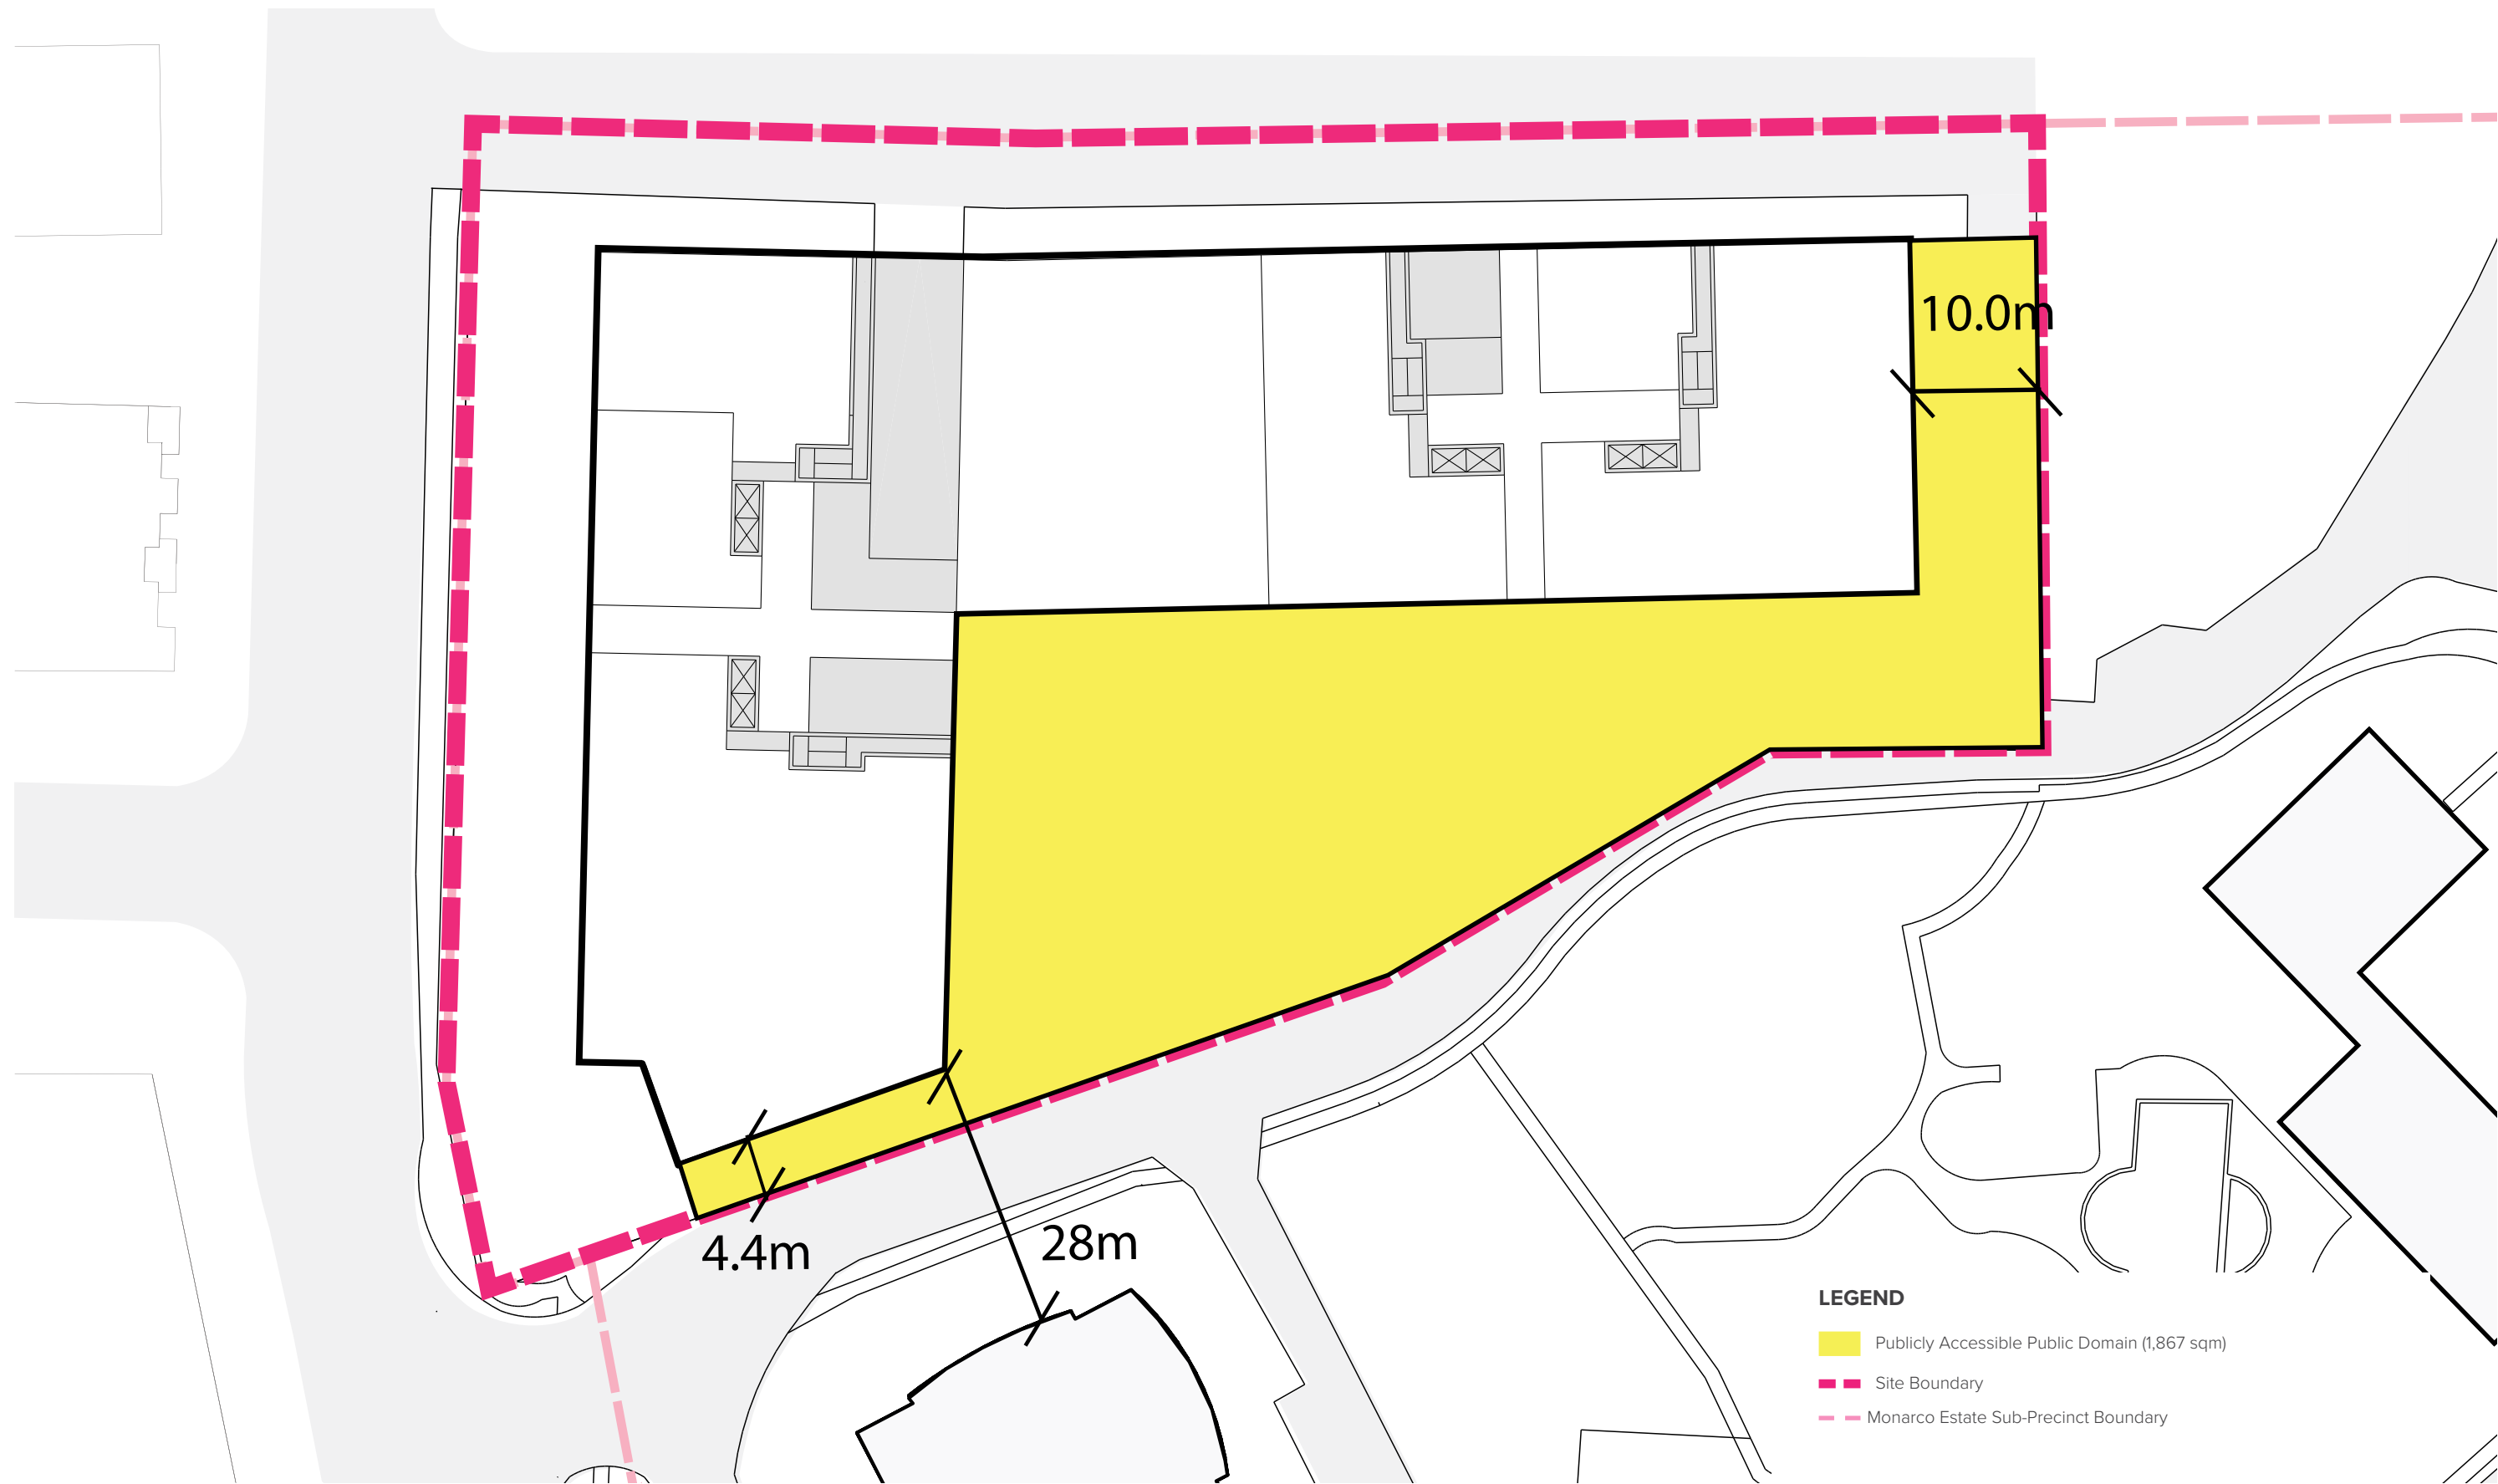

- LEGEND**
- Publicly Accessible Public Domain (1,867 sqm)
 - Site Boundary
 - Monarco Estate Sub-Precinct Boundary